


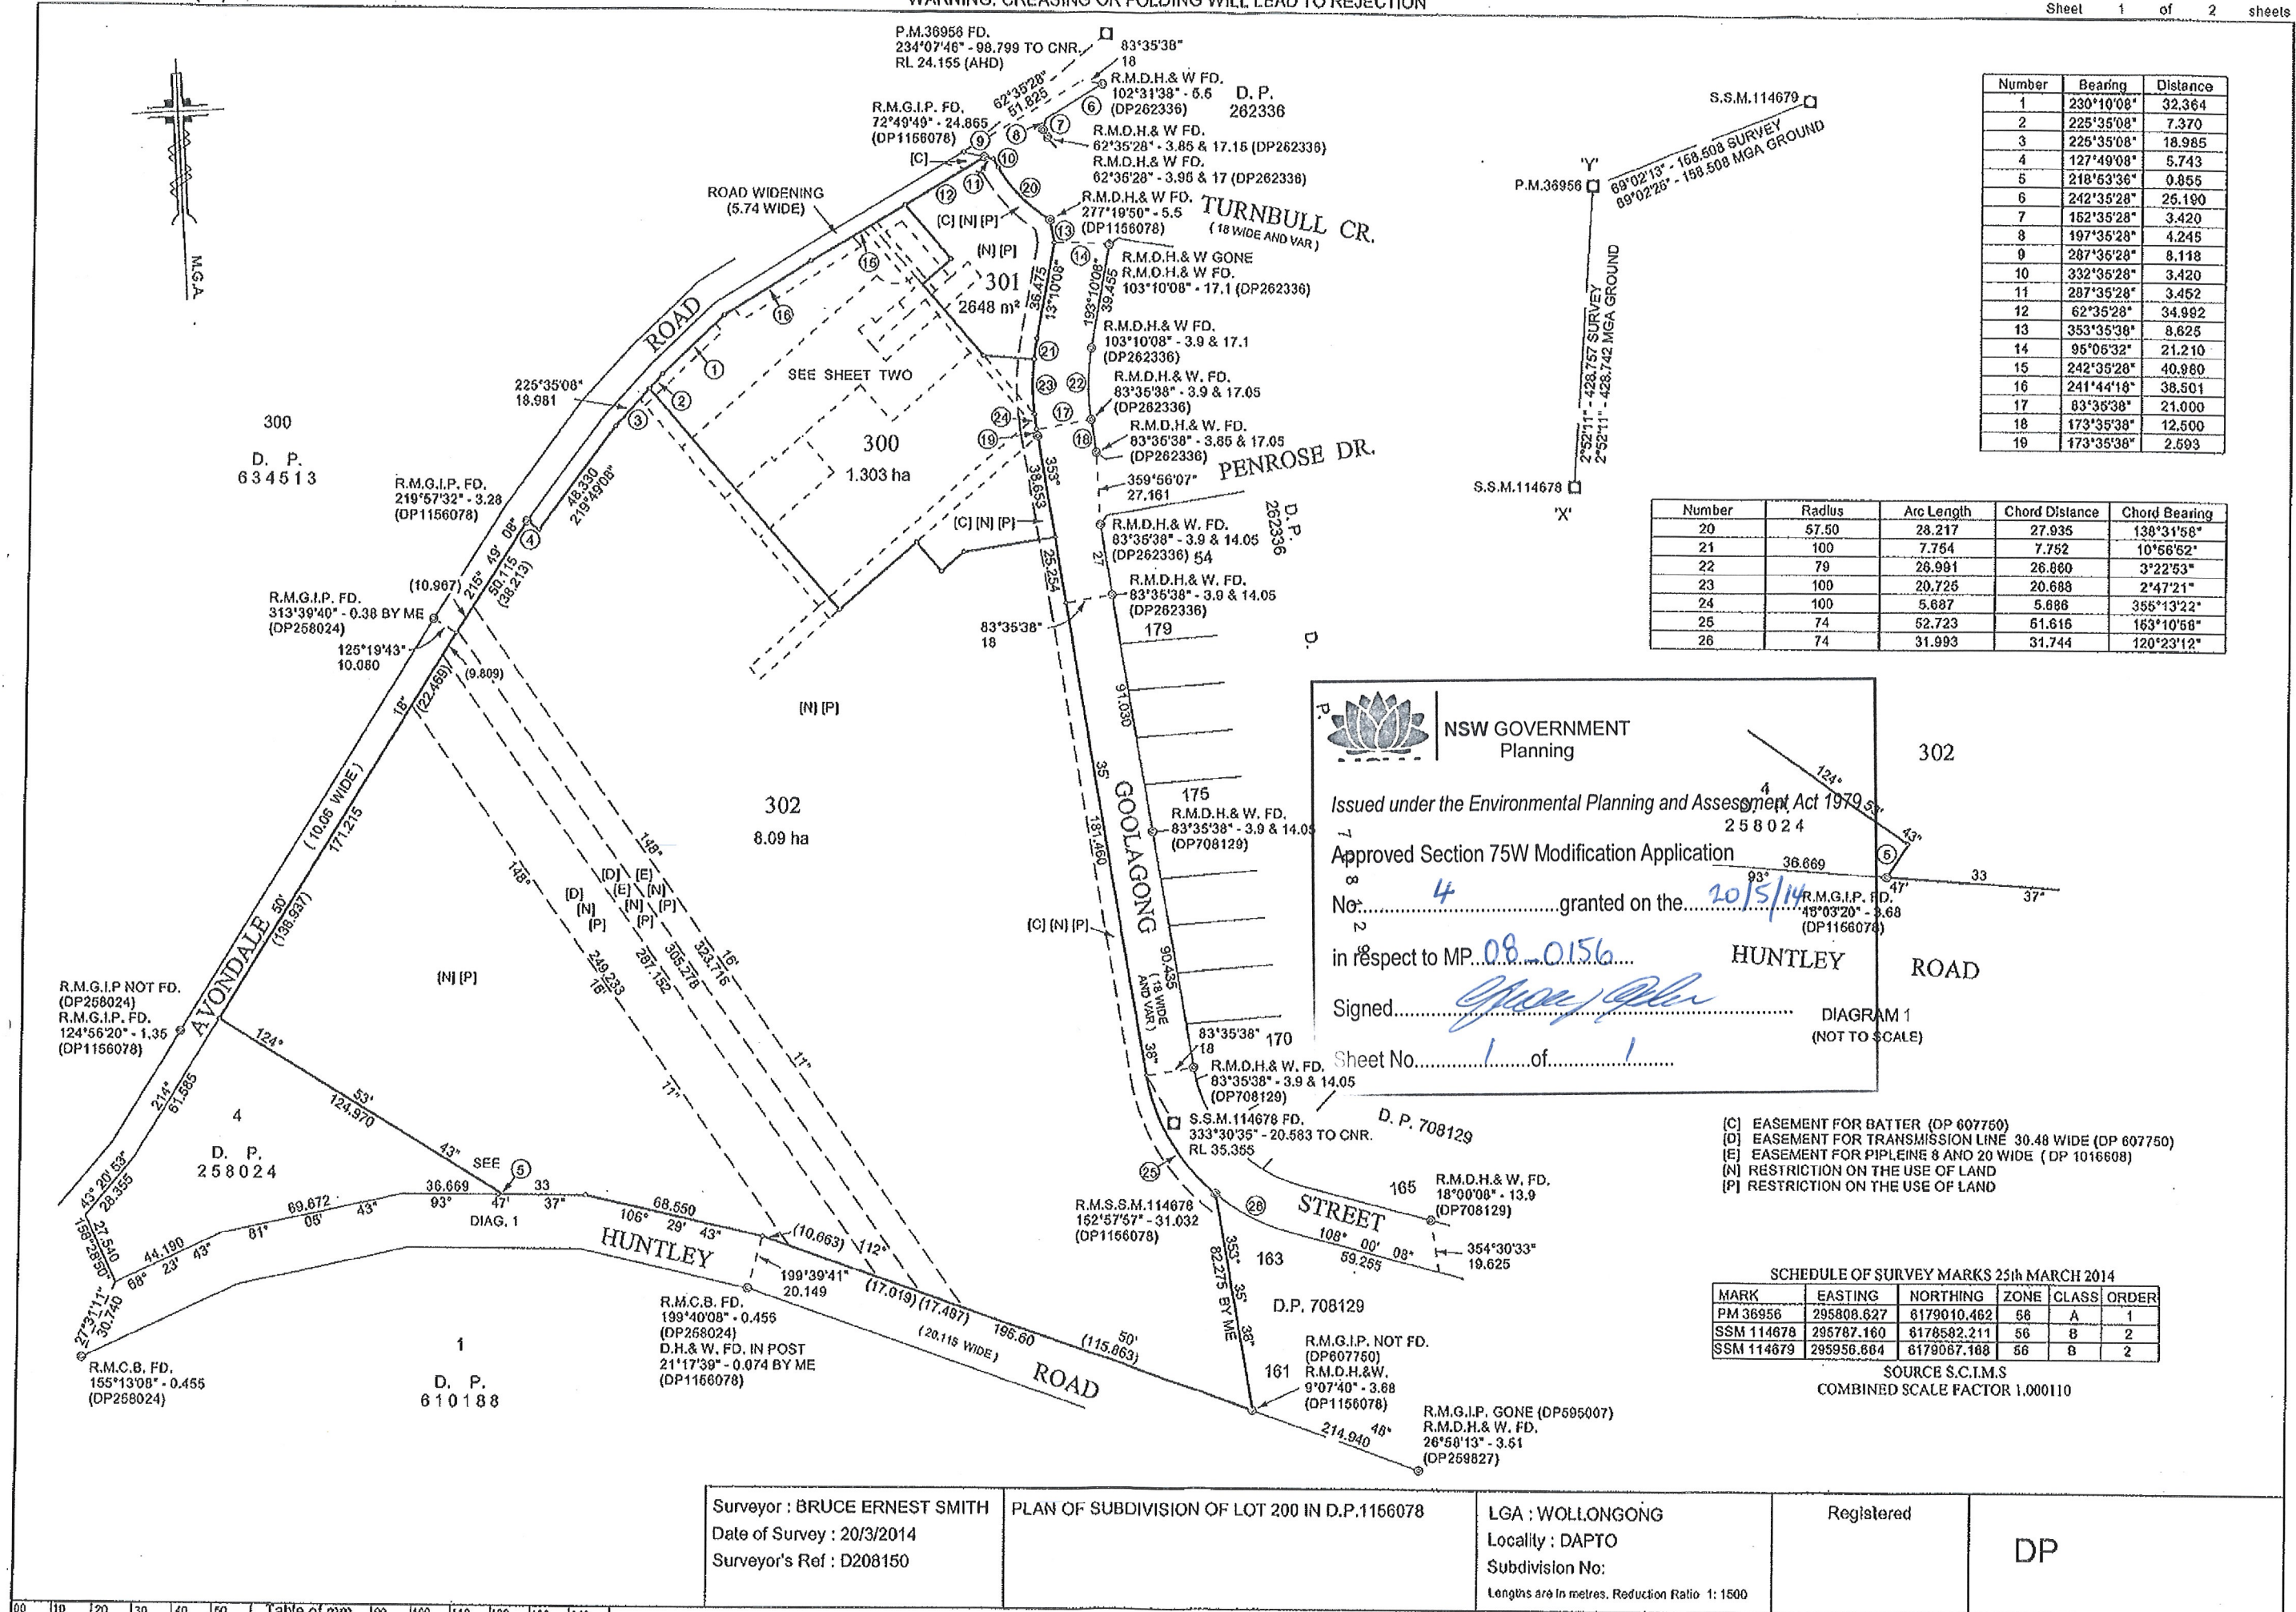

Number	Bearing	Distance
1	230°10'08"	32.364
2	225°35'08"	7.370
3	225°35'08"	18.985
4	127°49'08"	5.743
5	218°53'36"	0.855
6	242°35'28"	25.190
7	152°35'28"	3.420
8	197°35'28"	4.245
9	207°35'28"	8.118
10	332°35'28"	3.420
11	287°35'28"	3.452
12	62°35'28"	34.982
13	353°35'38"	8.625
14	95°06'32"	21.210
15	242°35'28"	40.980
16	241°44'18"	38.501
17	83°35'38"	21.000
18	173°35'38"	12.500
19	173°35'38"	2.593

Number	Radius	Arc Length	Chord Distance	Chord Bearing
20	57.50	28.217	27.935	138°31'58"
21	100	7.754	7.752	10°56'52"
22	79	26.991	26.880	3°22'53"
23	100	20.725	20.688	2°47'21"
24	100	5.687	5.686	355°13'22"
25	74	52.723	51.616	163°10'58"
26	74	31.993	31.744	120°23'12"



NSW GOVERNMENT
Planning

Issued under the Environmental Planning and Assessment Act 1979

Approved Section 75W Modification Application

No. 4 granted on the 20/5/14

in respect to MP 08 0156

Signed: [Signature]

Sheet No. 1 of 1

HUNTLEY ROAD

DIAGRAM 1
(NOT TO SCALE)

- (C) EASEMENT FOR BATTER (DP 607750)
 (D) EASEMENT FOR TRANSMISSION LINE 30.48 WIDE (DP 607750)
 (E) EASEMENT FOR PIPELINE 8 AND 20 WIDE (DP 1016608)
 (N) RESTRICTION ON THE USE OF LAND
 (P) RESTRICTION ON THE USE OF LAND

SCHEDULE OF SURVEY MARKS 25th MARCH 2014

MARK	EASTING	NORTHING	ZONE	CLASS	ORDER
PM 36956	295808.627	8179010.462	56	A	1
SSM 114678	295787.160	8178582.211	56	B	2
SSM 114679	295956.604	8179067.188	56	B	2

SOURCE S.C.I.M.S.
COMBINED SCALE FACTOR 1.000110