


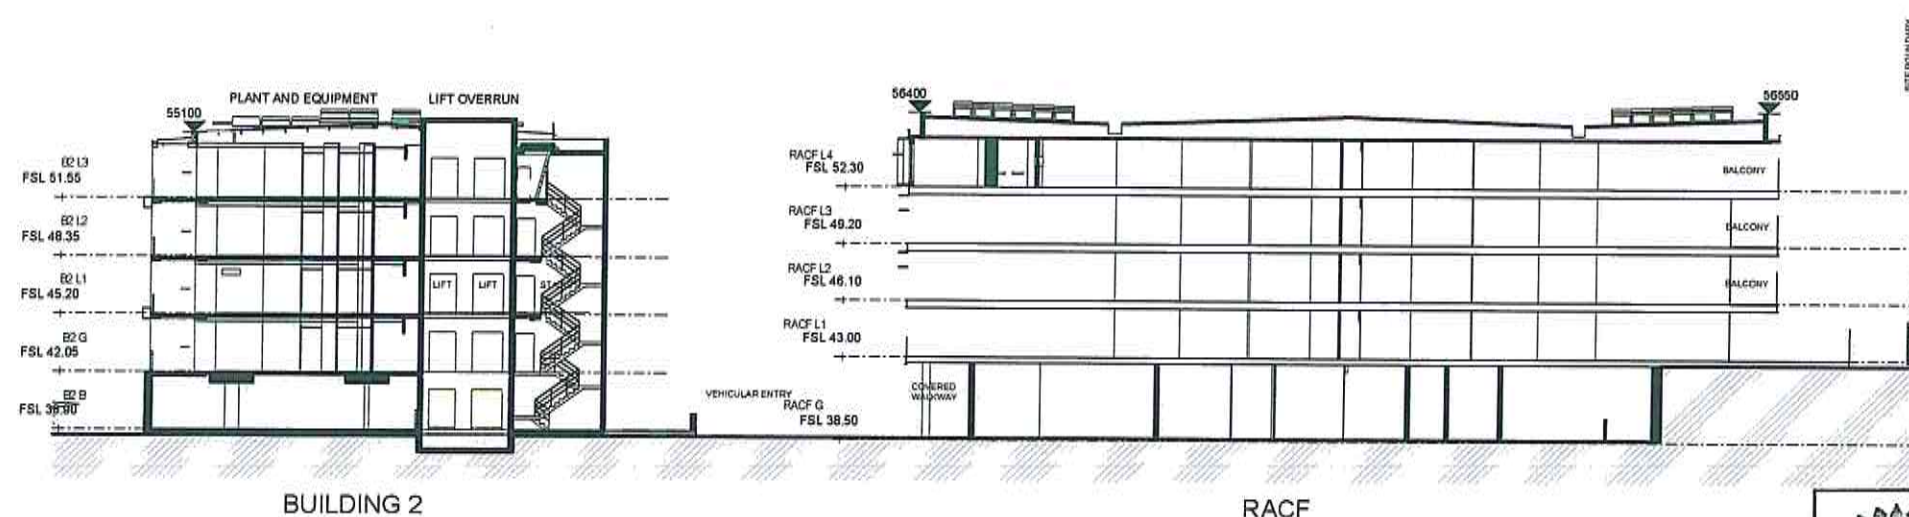

1 SECTION 3 1:200



NSW GOVERNMENT
Planning

Issued under the Environmental Planning and Assessment Act 1979

Approved Section 75W Modification Application

No. 2 granted on the 12/06/14

in respect to MP 08-0260

Signed AWaban

Sheet No. 22 of 34

Revisions	No	Date	Description	Ver	App'd
A	08/12/12	WORK IN PROGRESS			
B	11/10/12	WORK IN PROGRESS			
C	15/10/12	DRAFT TSW REVIEW			
D	18/10/12	TSW ISSUE			
E	20/11/13	TSW COMPARISON			



Key

Client
Stockland Development Division

Architect
AJ+C
Auris Jones + Corbett


79 Myrtle Street Chippendale NSW 2008 AUSTRALIA
tel +61 2 9311 6222 fax +61 2 9311 6200
ABN 53 003 782 250

Project
Cardinal Freeman Village
137 Victoria Street
ASHFIELD
NSW
Proj. No.
12018


Drawing Title
SITE SECTIONS

Scale
1:200 @A1
Drawing No.
DA3202
Issue
E


NOT FOR CONSTRUCTION

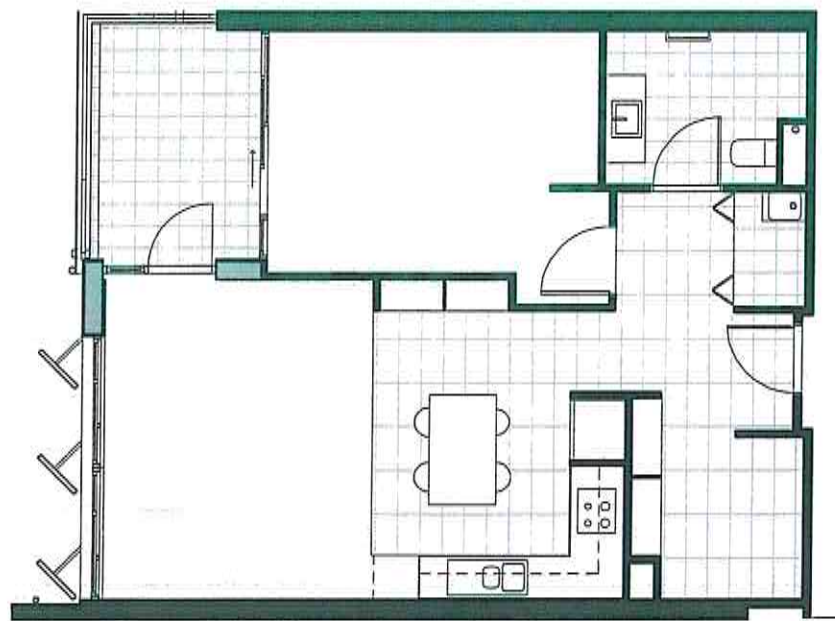

4 1 BEDROOM TYPE 1 1:50

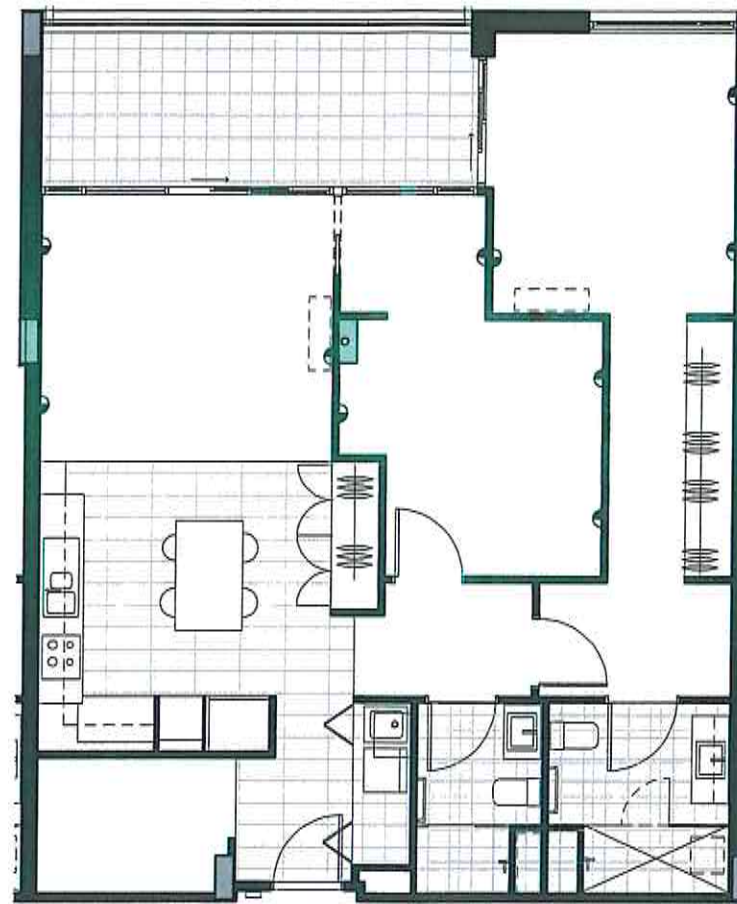

3 TWO BEDROOM TYPE 1 1:50

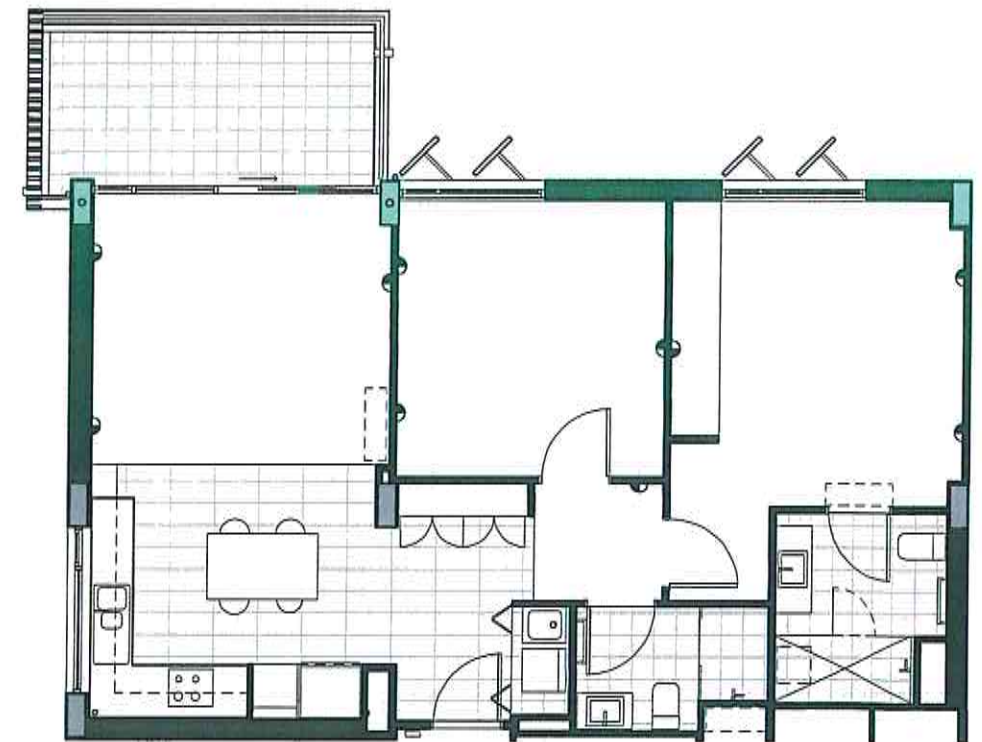

1 TWO BEDROOM TYPE 2 1:50



NSW GOVERNMENT
Planning

Issued under the Environmental Planning and Assessment Act 1979

Approved Section 75W Modification Application

No. 2 granted on the 12/06/14

in respect to MP 08-0260

Signed A. Wahan

Sheet No. 23 of 34

0 1 2 3 4 5 m

Revisions	No.	Date	Description	Ver.	App'd
A	181012		TBW ISSUE		
B	260713		75W COMPARISON		

Key

Client
Stockland Development Division

Architect

AJ+C
ARCHITECTS

78 Myrtle Street Chippendale NSW 2008 AUSTRALIA
p +61 2 9311 8222 f +61 2 9311 8200
ABN 53 003 782 250

Project
Cardinal Freeman Village
137 Victoria Street
ASHFIELD
NSW
Proj. No.
12018


Drawing Title
TYPICAL APARTMENT PLANS -
SHEET 1

Scale
1:50 @A1 DA5101

Issue
B

NOT FOR CONSTRUCTION

QUEEN STREET

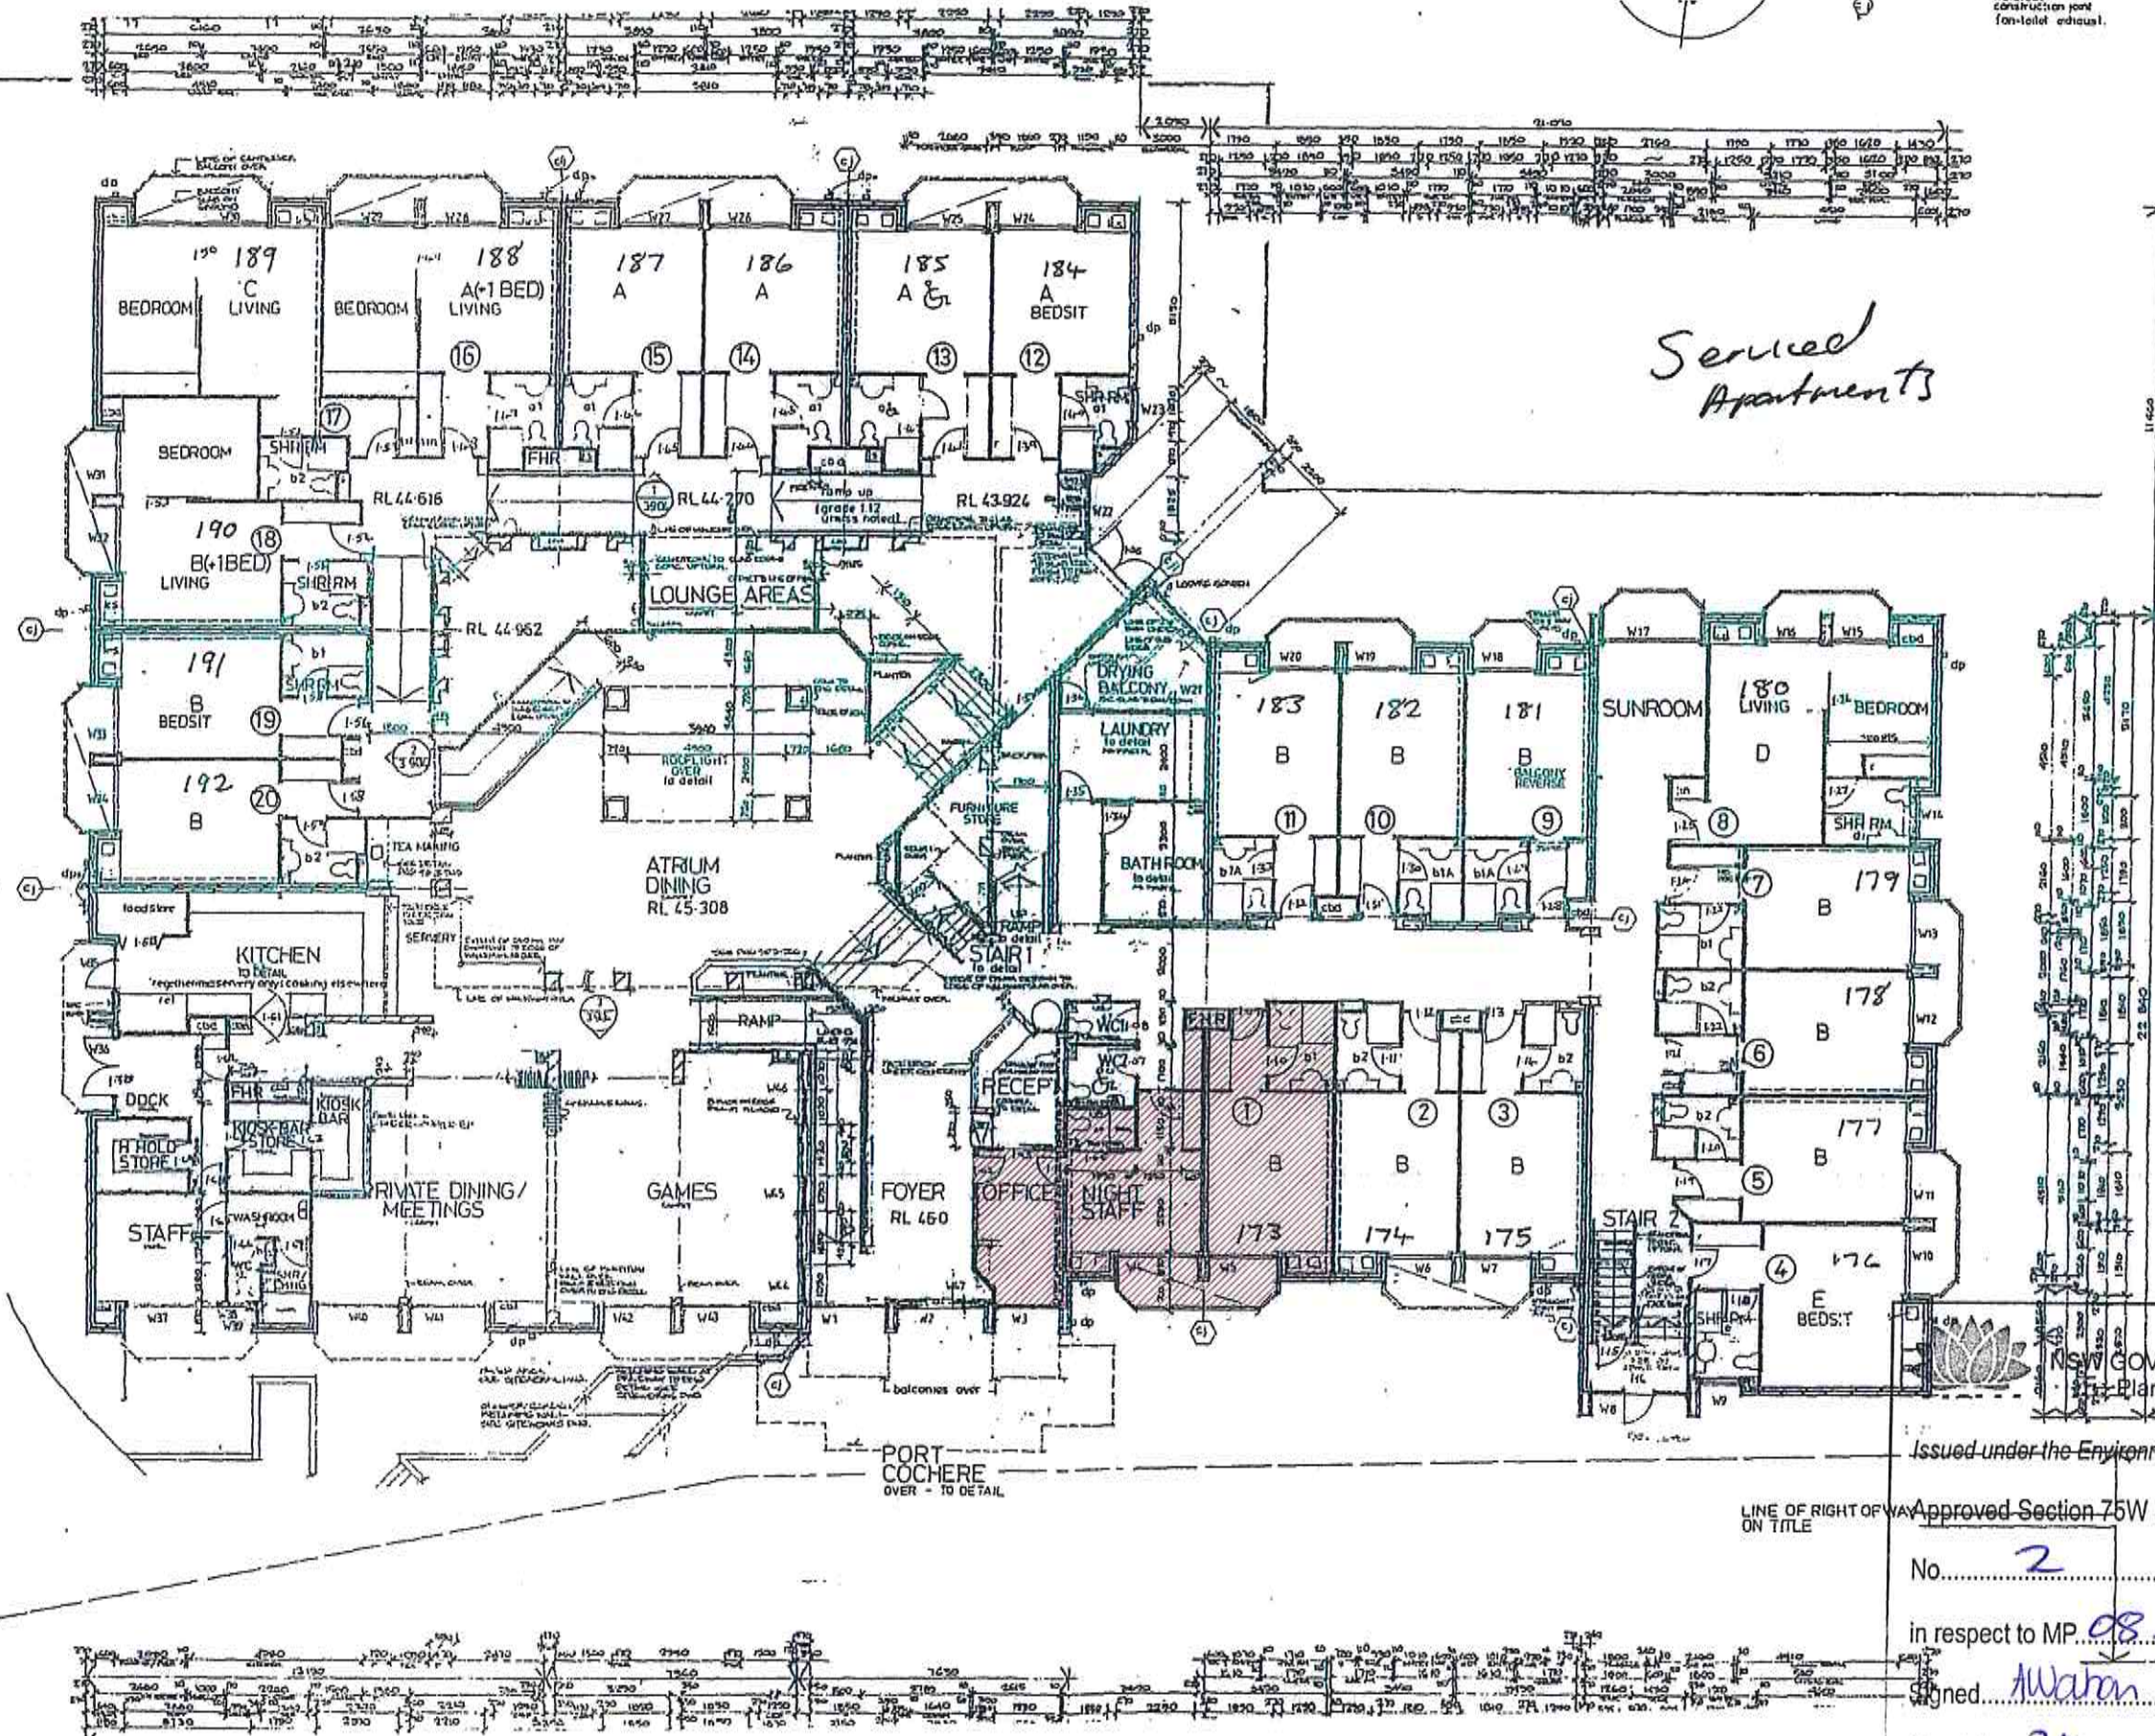

AREA OF TEMPORARY SALON AND DOCTOR

NSW GOVERNMENT
Planning

Issued under the Environmental Planning and Assessment Act 1979

Approved Section 75W Modification Application

No. 2 granted on the 12/06/14

in respect to MP 08-0260

Signed A. Watson

Sheet No. 24 of 34

Revisions	No.	Date	Description	Ver.	Appr.



Client
Stockland Development Division

Architect
AJ+C
Architects

Project
Cardinal Freeman Village
137 Victoria Street
ASHFIELD NSW

Proj. No.
12018

Drawing Title
TEMPORARY SALON AND
DOCTOR

Scale
1:100 @ A1 SK006


Issue
A

NOT FOR CONSTRUCTION

LEGEND

SITE BOUNDARY	---
PROPOSED STORMWATER LINE AND PIPE DIAMETER	--- 375 ---
EXISTING STORMWATER LINE TO REMAIN	---
EXISTING STORMWATER LINE TO BE DEMOLISHED/MADE REDUNDANT	---
PROPOSED OVERLAND FLOW PATH	---
PROPOSED FINISHED LEVEL	F39.00
EXISTING SEWER LINE	---
EXISTING WATER MAIN	---
EXISTING TELSTRA LINE	---
EXISTING UECOMM FIBRE OPTIC CABLE	---
EXISTING GAS LINE	---
EXISTING ELECTRICITY DISTRIBUTION LINE	---
EXISTING ELECTRICITY TRANSMISSION LINE	---
EXISTING OVERHEAD ELECTRICITY LINE	---

KEY PLAN

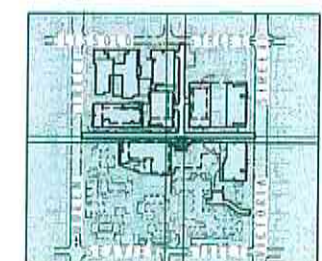

NSW GOVERNMENT
Planning

Issued under the Environmental Planning and Assessment Act 1979

Approved Section 75W Modification Application

No. 2 granted on the 12/06/14

in respect to MP 08-0260

Signed AW/Chan

Sheet No. 25 of 34

NOTE:

ROOF DRAINAGE NOT SHOWN TO BE CONNECTED TO OSD OR RETENTION SYSTEM TO SUIT BUILDING LAYOUT, RUNNING EITHER THROUGH BASEMENT CARPARK (SUSPENDED OR INGROUND) OR CONNECTED TO EXTERNAL INGROUND DRAINAGE. REFER TO FUTURE HYDRAULIC ENGINEER'S DETAILS

P5 FOR APPROVAL	PL	AC	27.08.13
P4 FOR APPROVAL	DH	RP	17.10.12
P3 FOR APPROVAL	DH	RP	16.10.12
P2 PRELIMINARY	DH	RP	05.10.12
P1 PRELIMINARY	DH	RP	24.09.12

Rev	Description	Eng	Draft	Date
-----	-------------	-----	-------	------

**CARDINAL FREEMAN
VILLAGE, ASHFIELD**

Sheet Subject
CONCEPT MASTERPLAN

Architect
ALLEN JACK + COTTIER
79 MYRTLE STREET, CHIPPENDALE NSW 2008
9311 8222

TaylorThomsonWhitting
Consulting Engineers
48 Clarence Street, SYDNEY NSW 2005
T: +61 2 9439 7285 F: +61 2 9439 3146 ttw@taylorthomsonwhitting.com.au
TaylorThomsonWhitting Pty Ltd A/CN 113578 377

Scale: A1 Drawn Authorised
1:500 RP


Job No Drawing No Revision
101226 C02 P5

Plot File Created: Aug 28, 2013 - 2:57pm



SITE BOUNDARY		— — — — —
PROPOSED STORMWATER LINE AND PIPE DIAMETER		— — — — — #375
EXISTING STORMWATER LINE TO REMAIN		— — — — — SW
EXISTING STORMWATER LINE TO BE DEMOLISHED/MADE REDUNDANT		— — — — — X X
PROPOSED OVERLAND FLOW PATH		— — — — — OLF
PROPOSED FINISHED LEVEL		— — — — — F39.00
EXISTING SEWER LINE		— — — — — S
EXISTING WATER MAIN		— — — — — W
EXISTING TELSTRA LINE		— — — — — T
EXISTING UCOMM FIBRE OPTIC CABLE		— — — — — FO
EXISTING GAS LINE		— — — — — G
EXISTING ELECTRICITY DISTRIBUTION LINE		— — — — — E
EXISTING ELECTRICITY TRANSMISSION LINE		— — — — — E
EXISTING OVERHEAD ELECTRICITY LINE		— — — — — OH/E

KEY PLAN

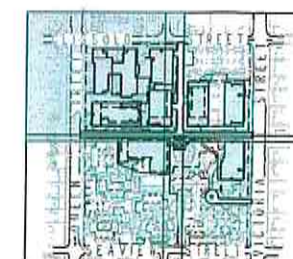

NOTE:

NOTE:
ROOF DRAINAGE NOT SHOWN TO BE CONNECTED TO OSD OR
RETENTION SYSTEM TO SUIT BUILDING LAYOUT, RAINING
EITHER THROUGH BASEMENT CARPARK (SUSPENDED OR
INGROUND) OR CONNECTED TO EXTERNAL INGROUND DRAINAGE
REFER TO FUTURE HYDRAULIC ENGINEER'S DETAILS

NSW GOVERNMENT
Planning

Issued under the Environmental Planning and Assessment Act 1979

Approved Section 75W Modification Application

No. 2 granted on the 12/06/14

in respect to MP. 08-0260

Signed: AWahab

Sheet No. 26 of 34

P5	FOR APPROVAL	PL	AC	27.0
P4	FOR APPROVAL	OH	RP	17.11
P3	FOR APPROVAL	OH	RP	16.11
P2	PRELIMINARY	OH	RP	05.11
P1	PRELIMINARY	OH	RP	03.11
Rev	Description	Eng	Draft	Date

Project **CARDINAL FREEMAN
VILLAGE, ASHFIELD**

Sheet Subject
STAGE 1 SITEWORKS PLAN
SHEET 1 OF 2

Architect
ALLEN JACK + COTTIER
79 MYRTLE STREET, CHIPPENDALE NSW 2008
9311 8222

TaylorThomsonWhitting
Consulting Engineers
48 Chandos Street St Leonards NSW 2055
T: +61 2 9439 7288 F: +61 2 9439 3146 ttw@ttw.com
Taylor Thomson Whitting (Pty) Ltd A/C, 113 418 327

Scale : A1	Drawn	Authorised
------------	-------	------------


Job No	Drawing No	Revision
101226	C03	P5

Plot File Created: Aug 28, 2013 - 2:34pm

LEGEND

SITE BOUNDARY	---
PROPOSED STORMWATER LINE AND PIPE DIAMETER	---
EXISTING STORMWATER LINE TO REMAIN	---
EXISTING STORMWATER LINE TO BE DEMOLISHED/MADE REDUNDANT	---
PROPOSED OVERLAND FLOW PATH	---
PROPOSED FINISHED LEVEL	F39.00
EXISTING SEWER LINE	---
EXISTING WATER MAIN	---
EXISTING TELSTRA LINE	---
EXISTING VECOMM FIBRE OPTIC CABLE	---
EXISTING GAS LINE	---
EXISTING ELECTRICITY DISTRIBUTION LINE	---
EXISTING ELECTRICITY TRANSMISSION LINE	---
EXISTING OVERHEAD ELECTRICITY LINE	---

KEY PLAN

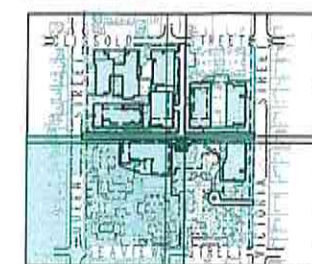

NOTE:

ROOF DRAINAGE NOT SHOWN TO BE CONNECTED TO OSD OR RETENTION SYSTEM TO SHT BUILDING LAYOUT, RUNNING EITHER THROUGH BASEMENT CARPARK (SUSPENDED OR INGROUND) OR CONNECTED TO EXTERNAL INGROUND DRAINAGE. REFER TO FUTURE HYDRAULIC ENGINEER'S DETAILS



NSW GOVERNMENT
Planning

Issued under the Environmental Planning and Assessment Act 1979

Approved Section 75W Modification Application

No. 2 granted on the 12/06/14

in respect to MP 08-0260

Signed Allen

Sheet No. 27 of 34

P5 FOR APPROVAL	PL	AC	27.06.13
P4 FOR APPROVAL	GM	RP	17.10.12
P3 FOR APPROVAL	GM	RP	16.10.12
P2 PRELIMINARY	GM	RP	05.10.12
P1 PRELIMINARY	GM	RP	03.10.12

Rev Description Eng Date

Project

CARDINAL FREEMAN
VILLAGE, ASHFIELD

Sheet Subject
STAGE 1 SITWORKS PLAN
SHEET 2 OF 2

Architect
ALLEN JACK + COTTIER
79 MYRTLE STREET, CHIPPENDALE NSW 2008
9311 8222

TaylorThomsonWhitting
Consulting Engineers
48 Chandos Street, SYDNEY NSW 2005
Tel: +61 2 9439 7288 Fax: +61 2 9439 3146 ttw@ttw.com.au
TaylorThomsonWhitting Pty Ltd ACN 113 478 277

Scale: A1 Drawn Authorised
1:250 RP

Job No Drawing No Revision
101226 C04 P5

Plot File Created: Aug 28, 2013 - 2:35pm

STREET

STREET

11

QUEEN

NSW GOVERNMENT
Planning

Issued under the Environmental Planning and Assessment Act 1979

Approved Section 75W Modification Application

No. 2 granted on the 12/06/14

in respect to MP 08-0260

Signed... A. W. Khan

Sheet No. 28 of 34

EXISTING KERB TO BE REALIGNED, ENTRANCE
GATE AND PAVEMENT WIDENED TO ALLOW FOR
AERIAL APPLIANCE TURNING MOVEMENTS

A1 Revision: 1 2 3 4 5 6 7 8 9 10									
P6	FOR APPROVAL	PL	AC	28.08.13					
P5	FOR APPROVAL	DH	SP	17.10.12					
P4	PRELIMINARY	DH	SP	16.10.12					
P3	PRELIMINARY	DH	SP	11.10.12					
P2	PRELIMINARY	DH	SP	05.10.12					
P1	PRELIMINARY	DH	SP	03.10.12					
Rev	Description	Eng	Draft	Date	Rev	Description	Eng	Draft	Date



TaylorThomsonWhitting

Consulting Engineers
48 Chandos Street St Leonards NSW 2055
T: +61 2 9439 7288 F: +61 2 9439 3146 twysd@stlw.com.au

Project	CARDINAL FREEMAN VILLAGE ASHFIELD
---------	--------------------------------------

Sheet Subject
**STAGING PLAN
STAGE 1A**

Scale : A1 Drawn Authorised

1:400 RP

Job No.	Drawing No.	Revision
---------	-------------	----------

101226 C05 P6

This drawing is copyright and is the property of TAYLOR THOMSON WHITTING (NSW) Pty Ltd and must not be used without authorisation.

CLISSOLD

STREET

STREET

STREET

QUEEN

VICTORIA



NSW GOVERNMENT
Planning

Issued under the Environmental Planning and Assessment Act 1979

Approved Section 75W-Modification Application

No. 2 granted on the 12/06/14

in respect to MP 08 0260

Signed A. Whiting

Sheet No. 30 of 34

STAGING LEGEND

- PROPOSED STORMWATER
- EXISTING STORMWATER TO BE REMOVED/MADE REDUNDANT
- EXISTING STORMWATER TO REMAIN AS PART OF STAGE 2 WORKS
- EXISTING STORMWATER TO REMAIN OUTSIDE ZONE OF WORKS
- PROPOSED STORMWATER CONSTRUCTED DURING STAGE 1
- STAGING BOUNDARY



Rev	Description	Eng	Draft	Date	Rev	Description	Eng	Draft	Date
P4	FOR APPROVAL	PL	AC	28.06.13					
P3	FOR APPROVAL	OH	RP	17.10.12					
P2	PRELIMINARY	OH	RP	16.10.12					
P1	PRELIMINARY	OH	RP	11.10.12					

TaylorThomsonWhitting
Consulting Engineers
48 Chandon Street, St Leonards, NSW 2065
T: +61 2 9439 1288 F: +61 2 9439 3146 info@ttw.com.au
TaylorThomsonWhitting (NSW) Pty Ltd. A.C.N. 12 879 377

Project
**CARDINAL FREEMAN VILLAGE
ASHFIELD**

Sheet Subject
**STAGING PLAN
STAGE 2**

Scale: A1 1:400	Drawn RP	Authorised
Job No. 101226	Drawing No. C07	Revision P4
Plot File Created: Aug 28, 2013 - 2:50pm		

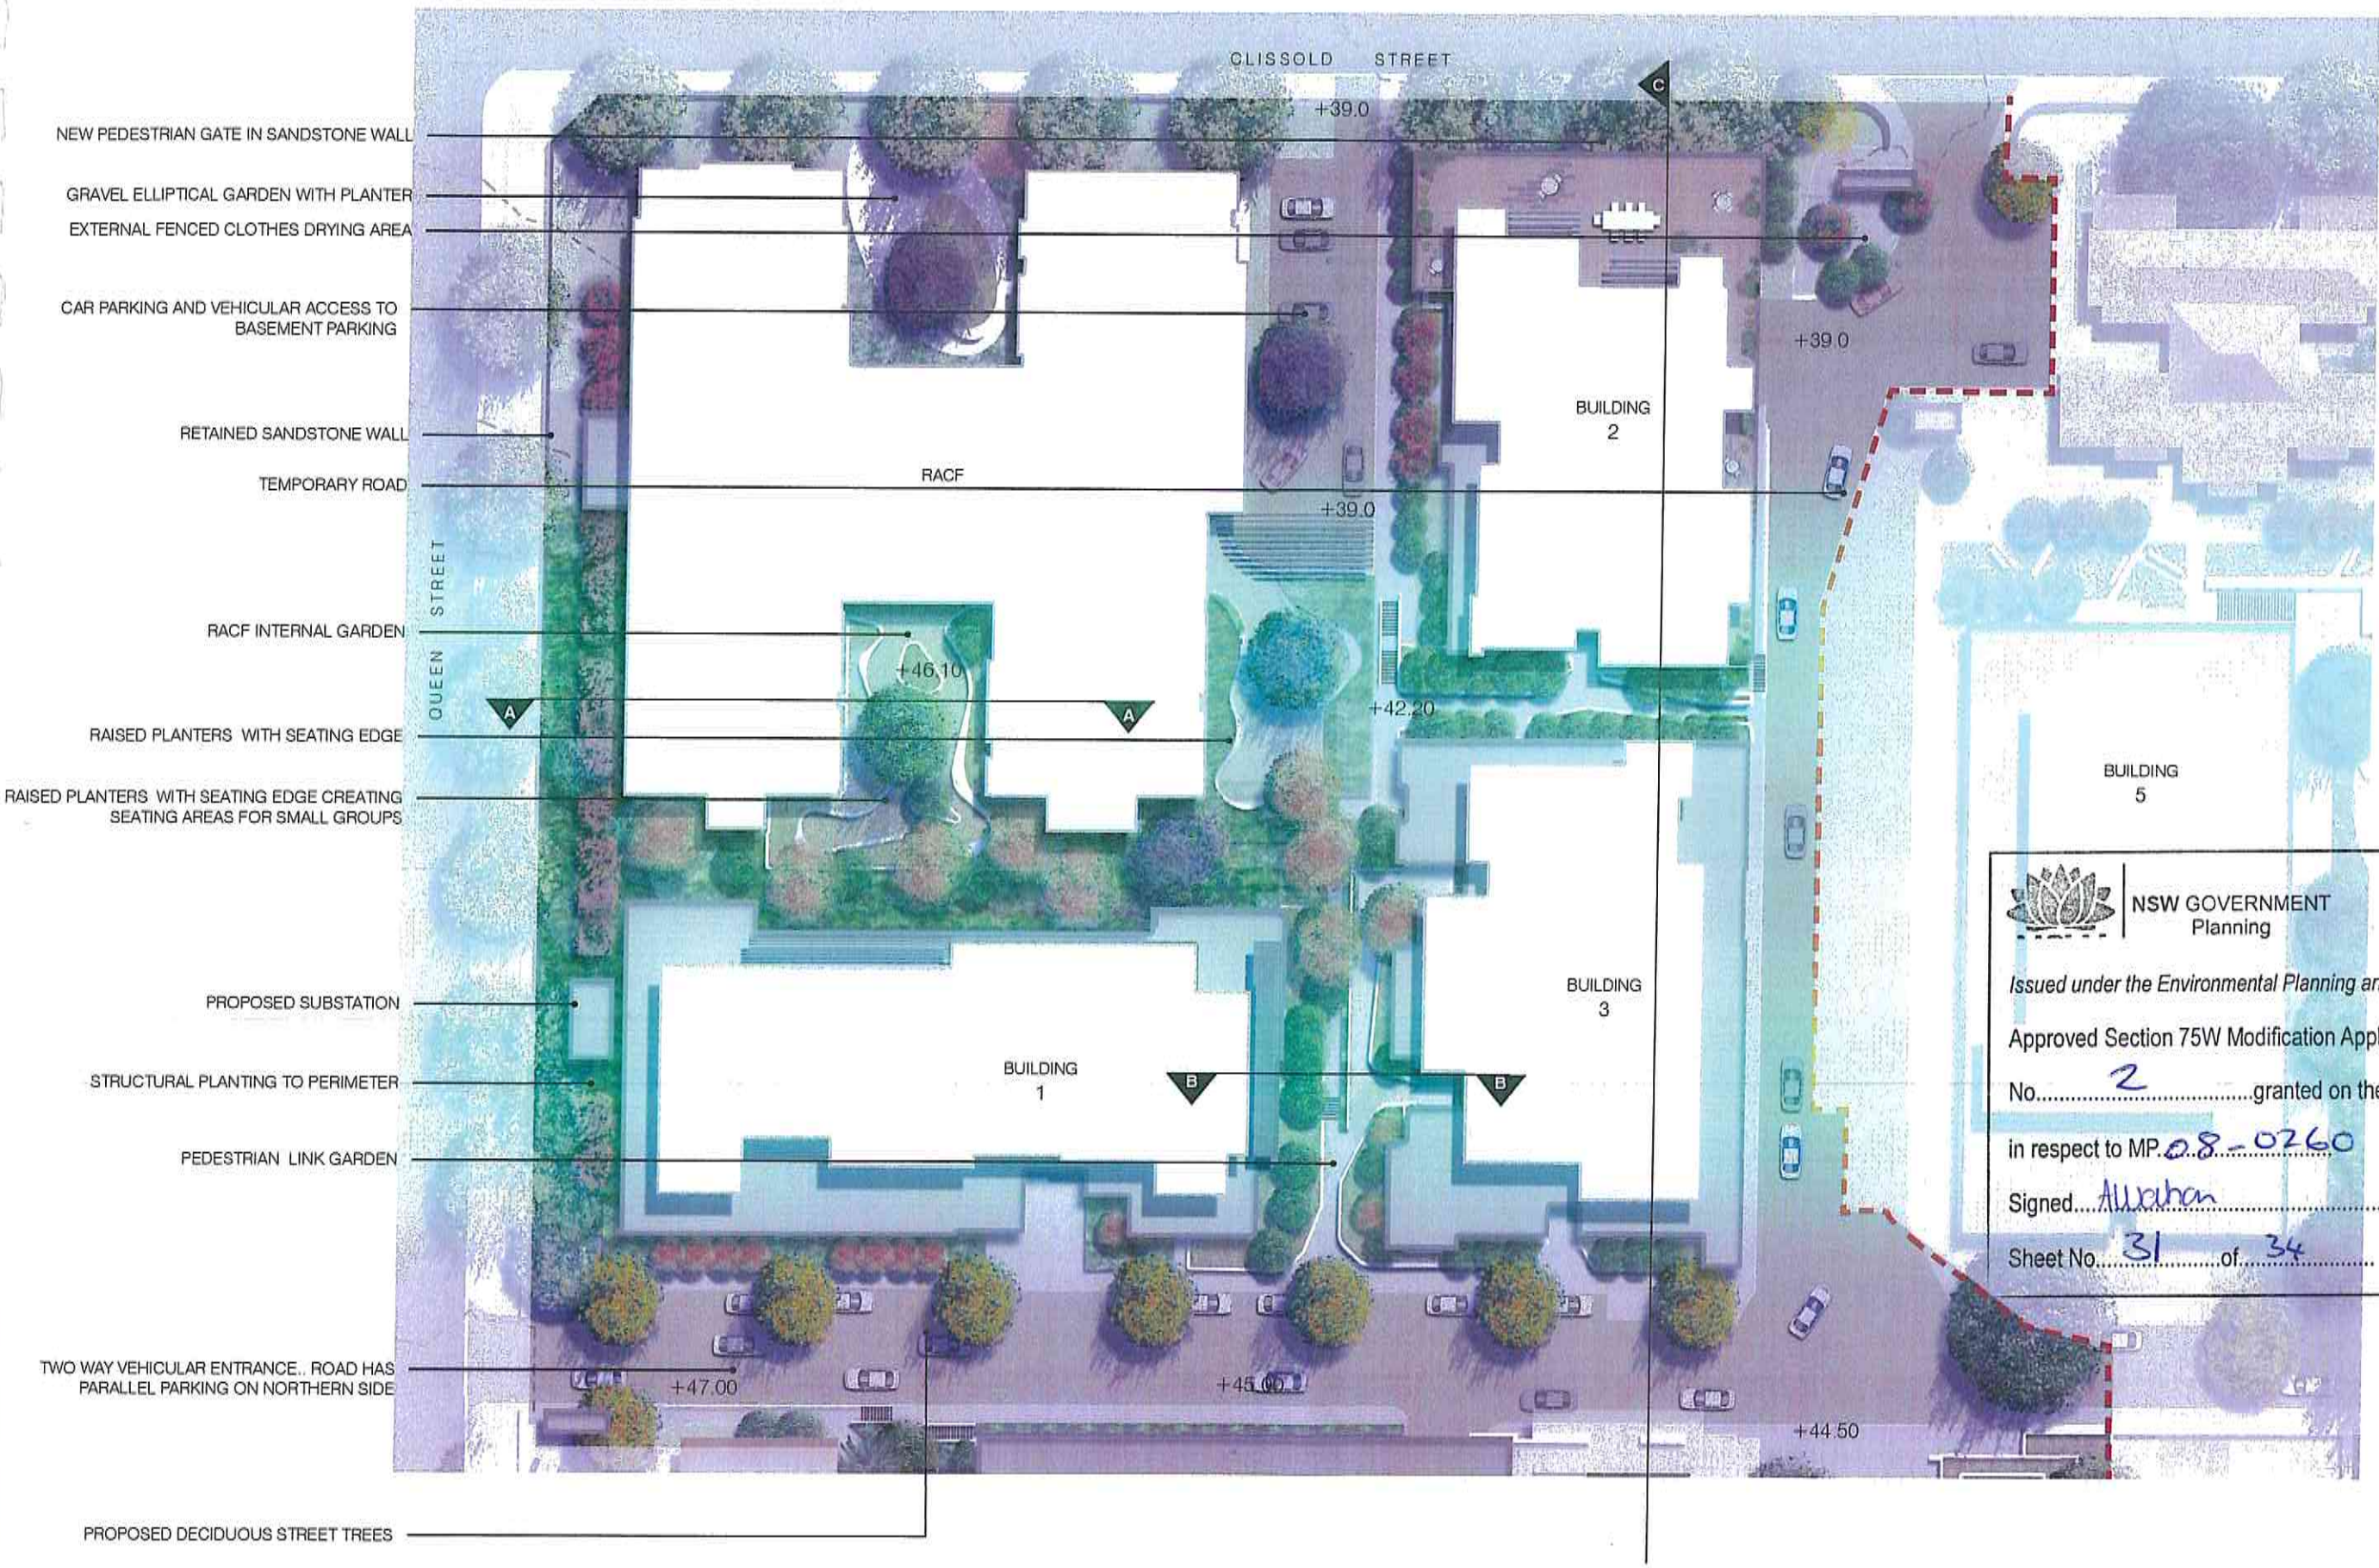

NSW GOVERNMENT
Planning

Issued under the Environmental Planning and Assessment Act 1979

Approved Section 75W Modification Application

No. 2 granted on the 12/06/14

in respect to MP. 08-0260

Signed Aurhan

Sheet No. 31 of 34



NSW GOVERNMENT
Planning

Issued under the Environmental Planning and Assessment Act 1979


Approved Section 75W Modification Application


No. 2 granted on the 12/06/14

in respect to MP 02-0260

Signed Awahen


Sheet No. 32 of 34

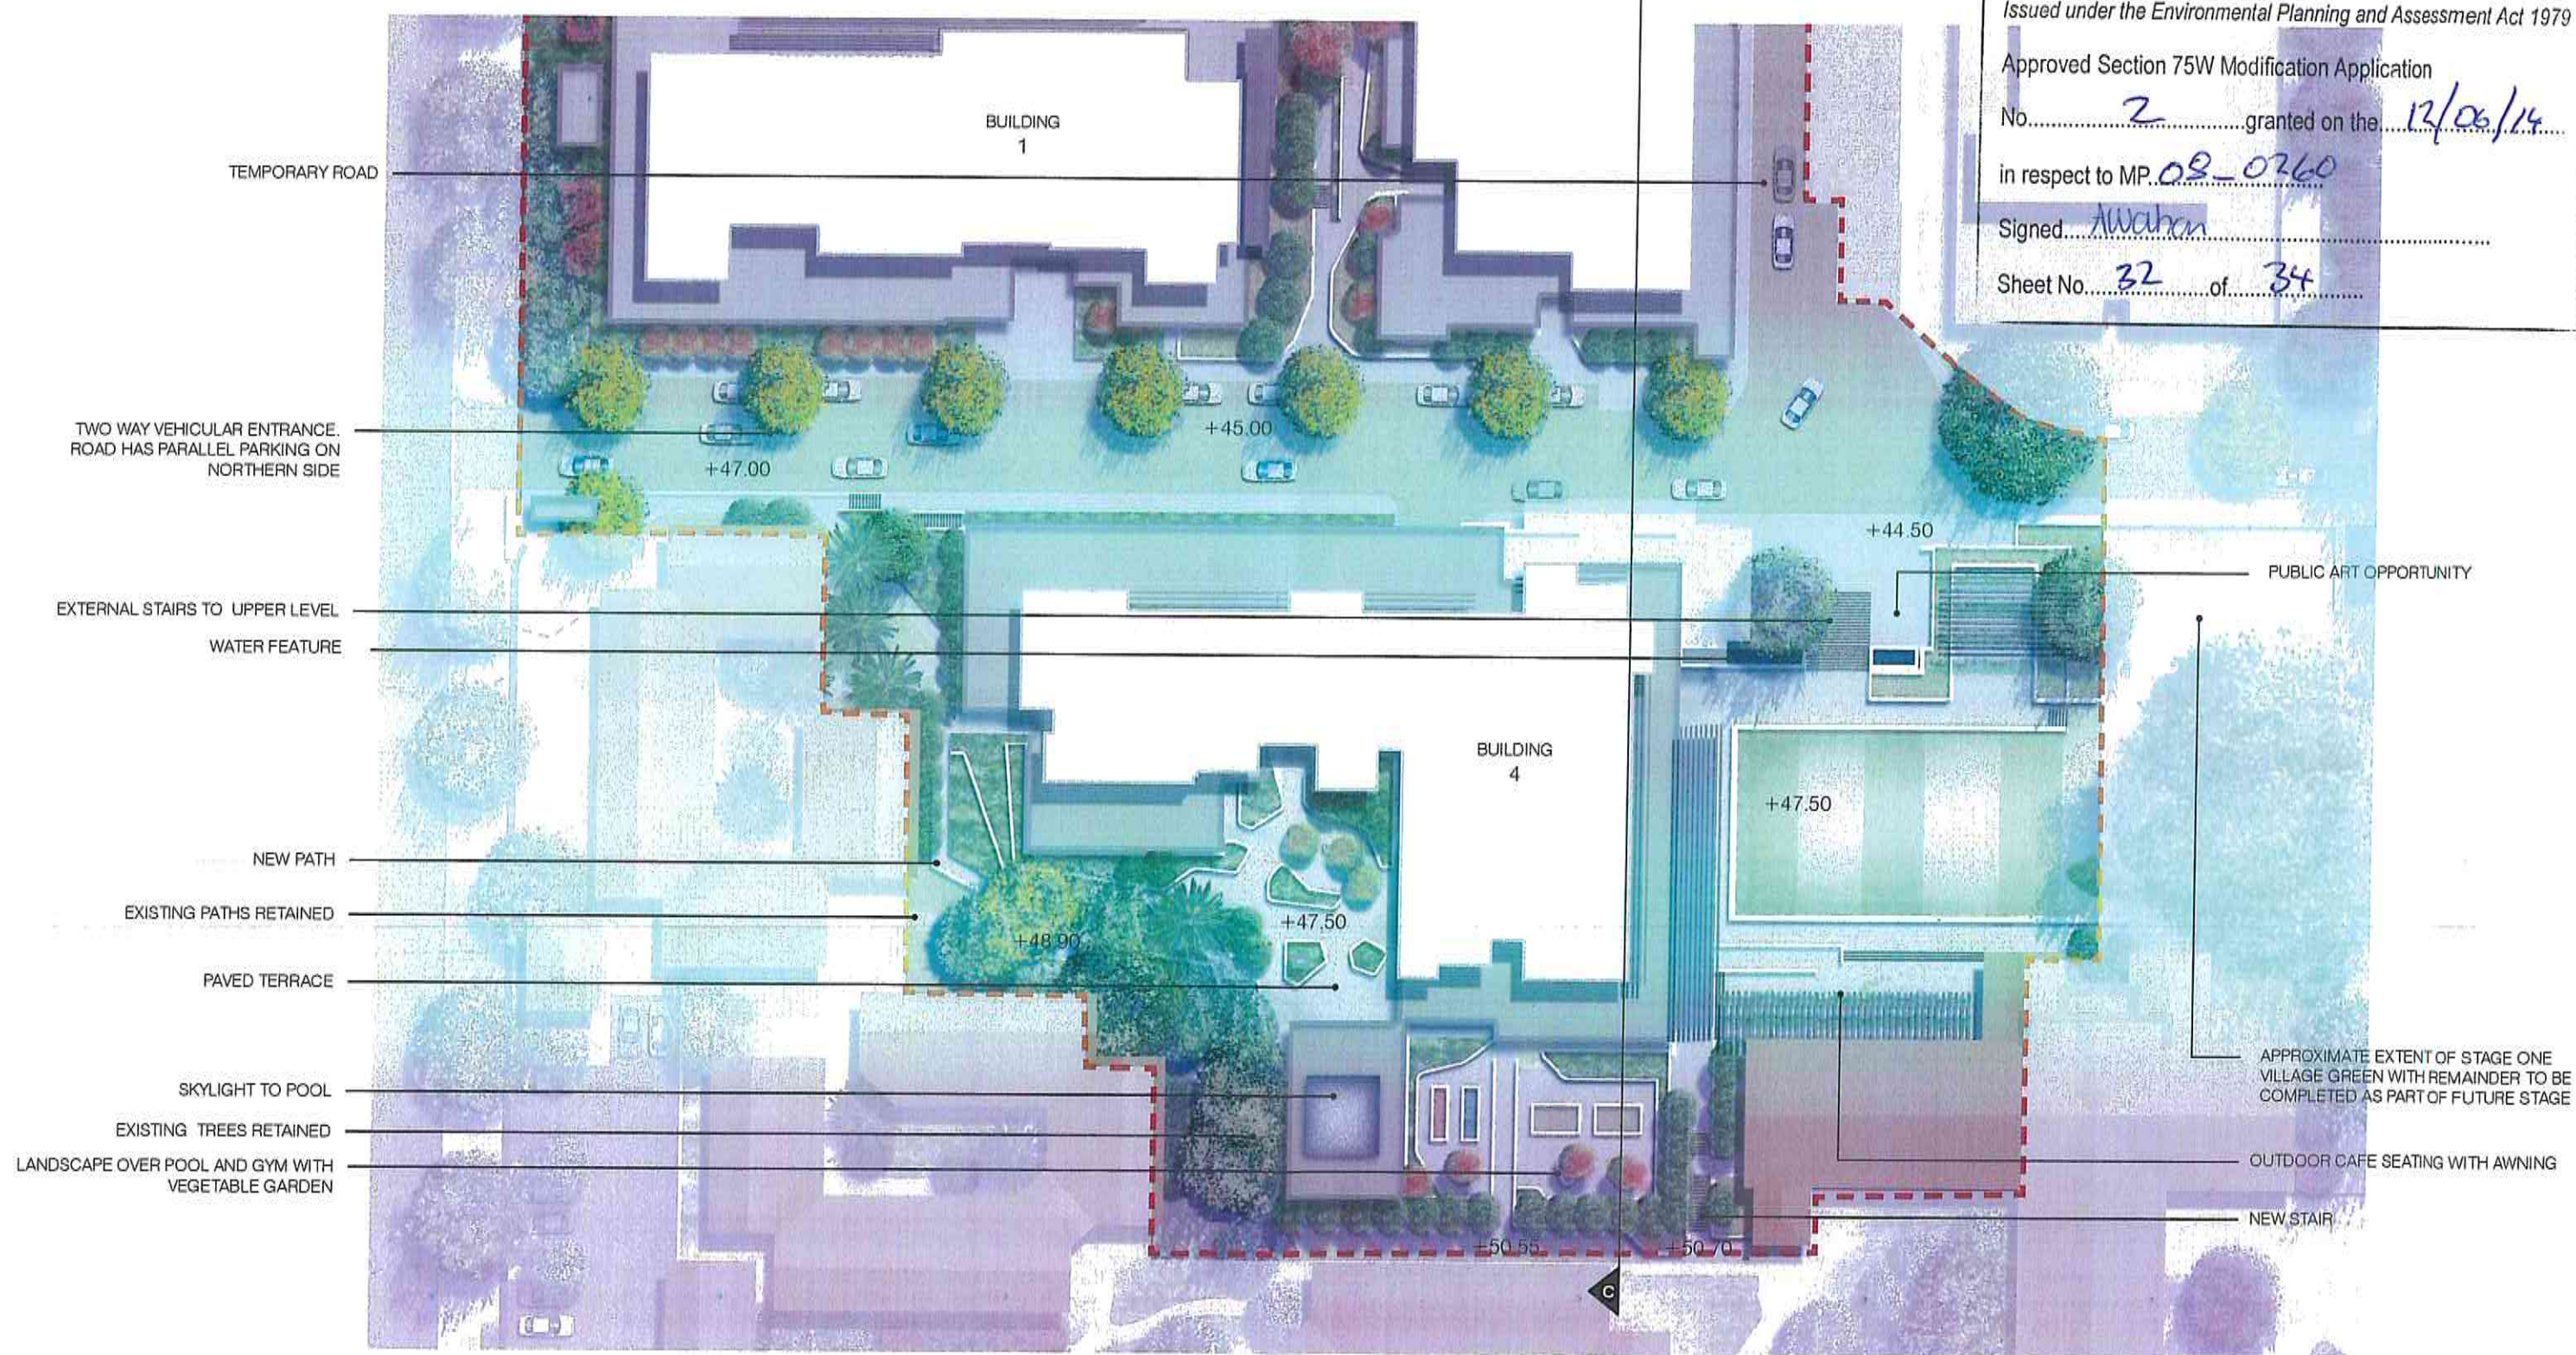

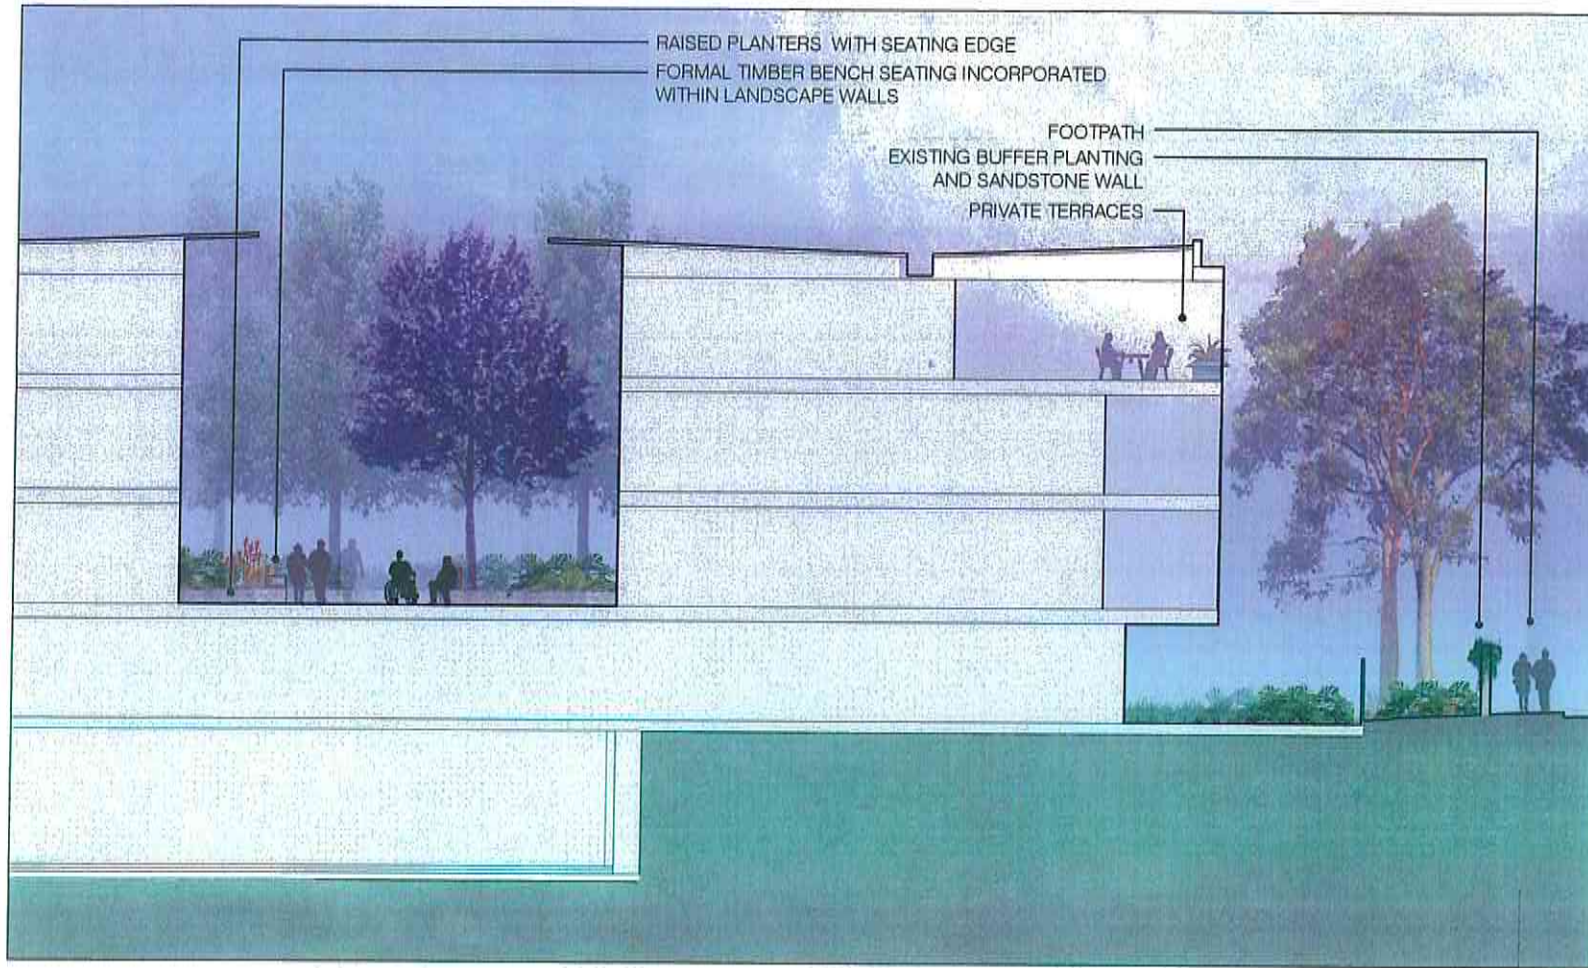

SECTION AA

SCALE 1:100

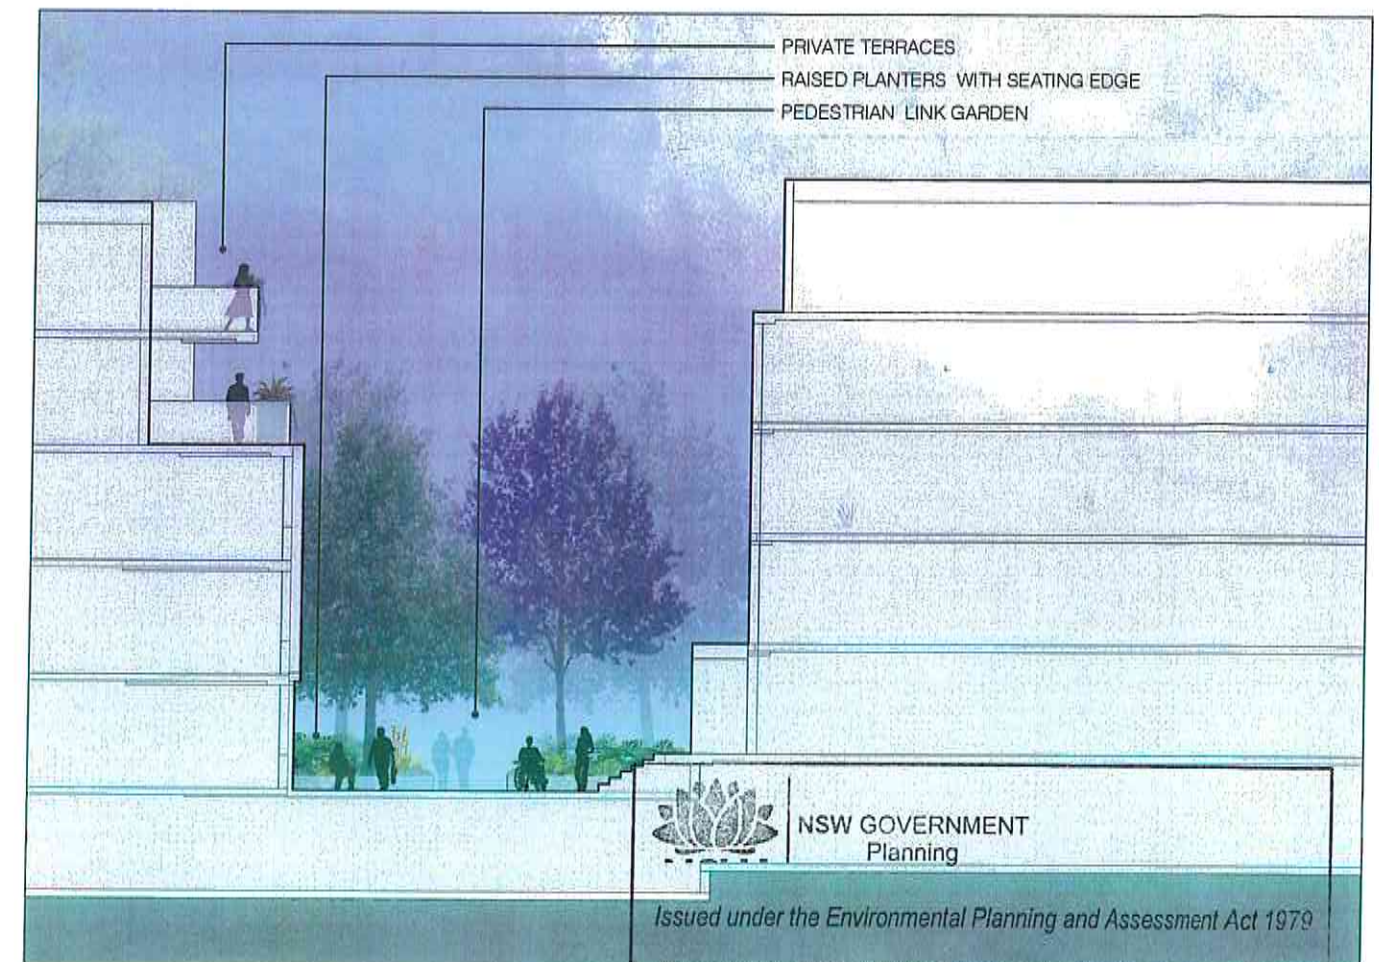

SECTION BB



NSW GOVERNMENT
Planning

Issued under the Environmental Planning and Assessment Act 1979

Approved Section 75W Modification Application

No. 2 granted on the 12/06/14

in respect to MP. 08-0260

Signed A. Wahan

Sheet No. 33 of 34



SECTION CC

SCALE 1:200

CARDINAL FREEMAN PLANTING PALETTE

STAGE 01 WORKS

Botanic Name	Common Name	Mature Height
Tree planting		
<i>Acer rubrum</i> 'October Glory'	Japanese Maple	10-15 metres
<i>Bauhinia variegata</i>	Orchid tree	6-12 metres
<i>Corymbia citriodora</i>	Lemon-scented Gum	80 metres
<i>Jacaranda mimosifolia</i>	Jacaranda	5-15 metres
<i>Lagerstroemia indica</i>	Crape Myrtle	5-10 metres
<i>Magnolia densata</i>	Yulan Magnolia	6-10 metres
<i>Metrosideros excelsa</i>	Broad Leaved Paperbark	12 metres
<i>Stenocarpus shrubby</i>	Fire Wheel tree	7-10 metres
<i>Trochodendron araliifolium</i> 'Astonville'	Lily of the South	4-10 metres

Planting Type 01 - Central Courtyard planting (Shade)

Botanic Name	Common Name	Mature Height
Shrubs		



Planting Type 03 - Feature Shrub Planting

Botanic Name	Common Name	Mature Height
Shrubs		
<i>Acacia cognata</i>	Umbrage	1 metre
<i>Camellia lasiantha</i> 'Paradise Little Leaves'	Japanese Camellia	1 metre
<i>Chamaecyparis nivalis</i>	Sky Pencil	1 - 1.5 metres
<i>Hydrangea arborescens</i>	Common Hydrangea	1 metre
<i>Illex coccinea</i>	Native Holly	1.2 - 2 metres
<i>Leptospermum chinensis</i>	Chinese Fringe Flower	1.6 metres
<i>Macaranga peltata</i>	Forest Bell Bush	1.8 - 2.4 metres

Planting Type 04 - Native Shrub Planting

Botanic Name	Common Name	Mature Height
Shrubs		
<i>Acacia suaveolens</i>	Sweet Scented Wattle	1-3 metres
<i>Callistemon citrinus</i> 'Reeves Pink'	Pink Bottlebrush	2 metres
<i>Epilobium australe</i>	Long Leaf War Flower	2 metres
<i>Grevillea Wilkesii</i>	Pink Grevillea	3 metres
<i>Westringia myrsinifolia</i>	Coastal Rosemary	0.4 metres
<i>Hebe pinnatifida</i> 'Goldfinger'	Hebe	0.3 metres
<i>Leptospermum laesone</i> 'Cardwell'	Tea tree	1 metre
<i>Leptospermum potentillae</i>	Lemon-scented heath	4 metres
<i>Leptospermum macrophyllum</i>	Shrubby Velvet Bush	1-2 metres
<i>Penstemon patens</i>	Pine Leaf Grevillea	1-1.2 metres

Planting Type 05 - Decorative Mass Planting

Botanic Name	Common Name	Mature Height
Shrubs		

Planting Type 06 - Edible Planting

Botanic Name	Common Name	Mature Height
Herbs		
<i>Allium cepa</i>	Onion	0.4 metres
<i>Allium fistulosum</i>	Spring onion	0.3 metres
<i>Coriandrum sativum</i>	Coriander	0.2 metres
<i>Thymus vulgaris</i>	Thyme	0.3 metres
<i>Vicia faba</i>	Broad bean	0.4 metres

CARDINAL FREEMAN MATERIALS PALETTE



CUSTOM TIMBER BENCH SEATING

CRUSHED GRAVEL GARDEN SURFACES

LOW TEXTURED INSITU CONC. GARDEN RETAINING WALLS



TIMBER SCREENING

LAYERED PLANTING

BROOM FINISH INSITU CONCRETE PATHWAYS



PALISADE STEEL FENCES



EXPOSED AGGREGATE CONCRETE PAVING

UNIT PAVING

SANDSTONE DETAILS



NSW GOVERNMENT

Planning

EDIBLE GARDEN PLOTS - TIMBER & MULCH

Issued under the Environmental Planning and Assessment Act 1979

STREET LIGHT POLE

Approved Section 75W Modification Application

BOLLARD LIGHT

No. 2 granted on the 12/06/14

In respect to MP 08-0260

Signed: A. Wahan

Sheet No. 34 of 34