


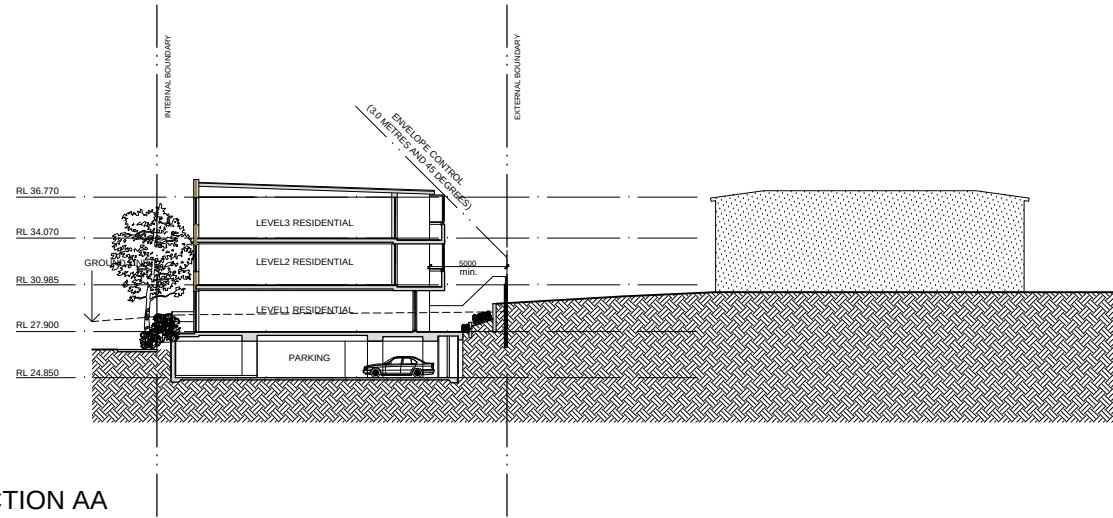
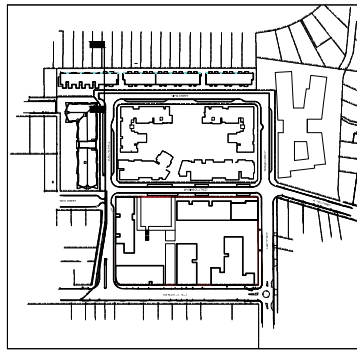
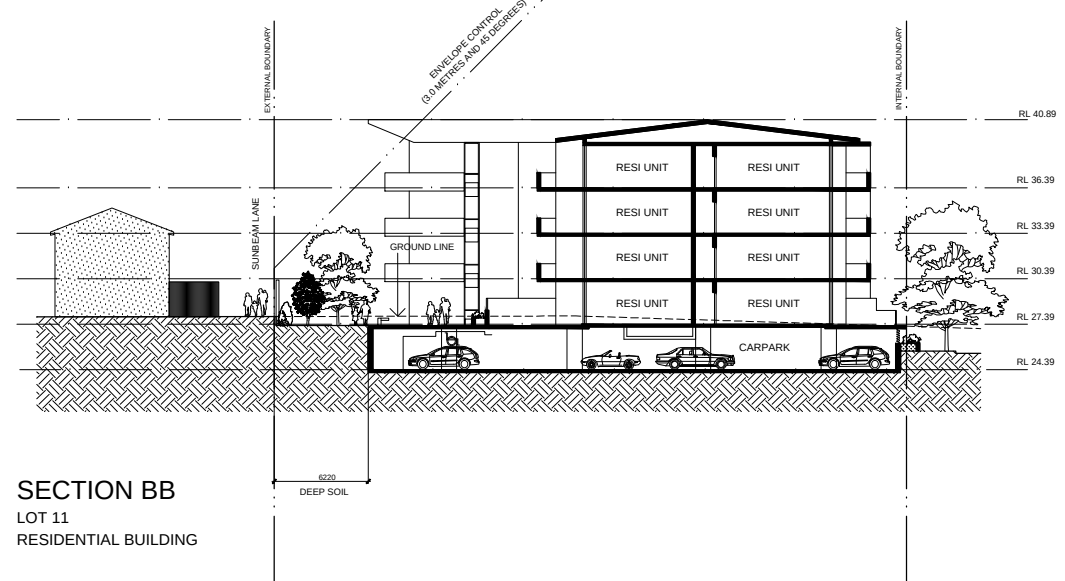


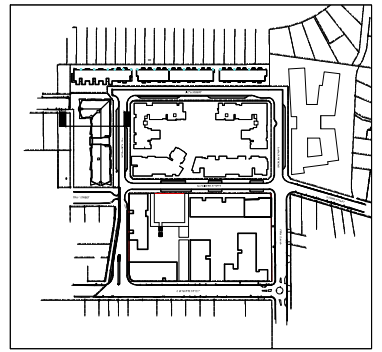



SECTION AA
LOT 21
RESIDENTIAL BUILDING

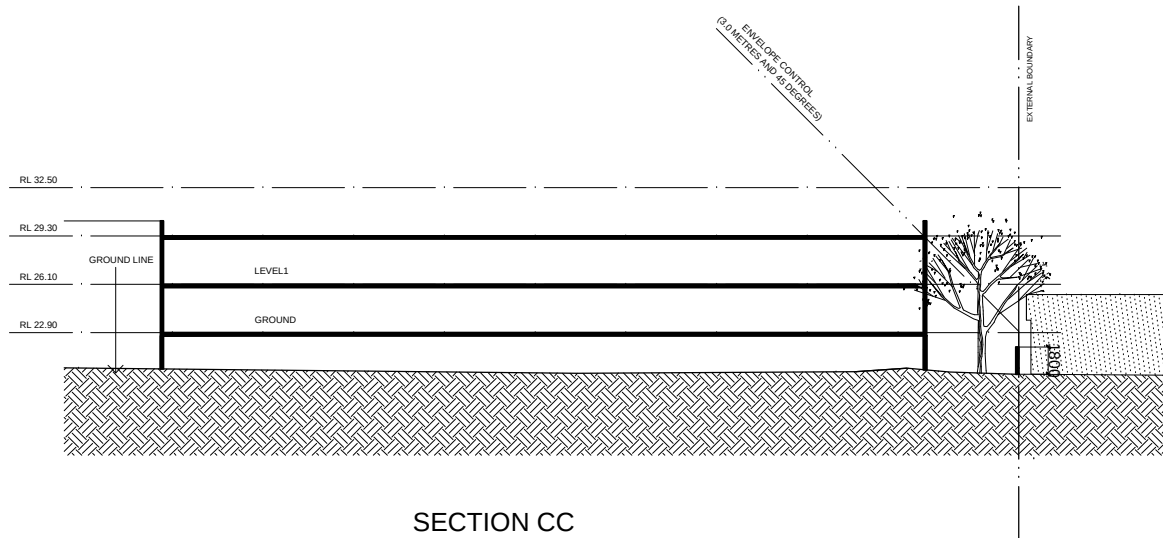

SECTION BB
LOT 11
RESIDENTIAL BUILDING

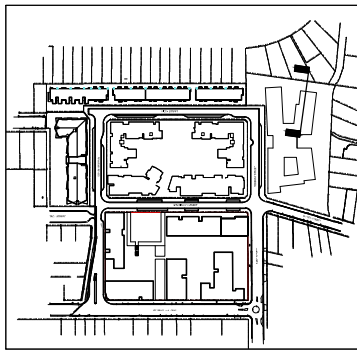

SECTION CC
LOT 31
SENIORS LIVING COMPLEX

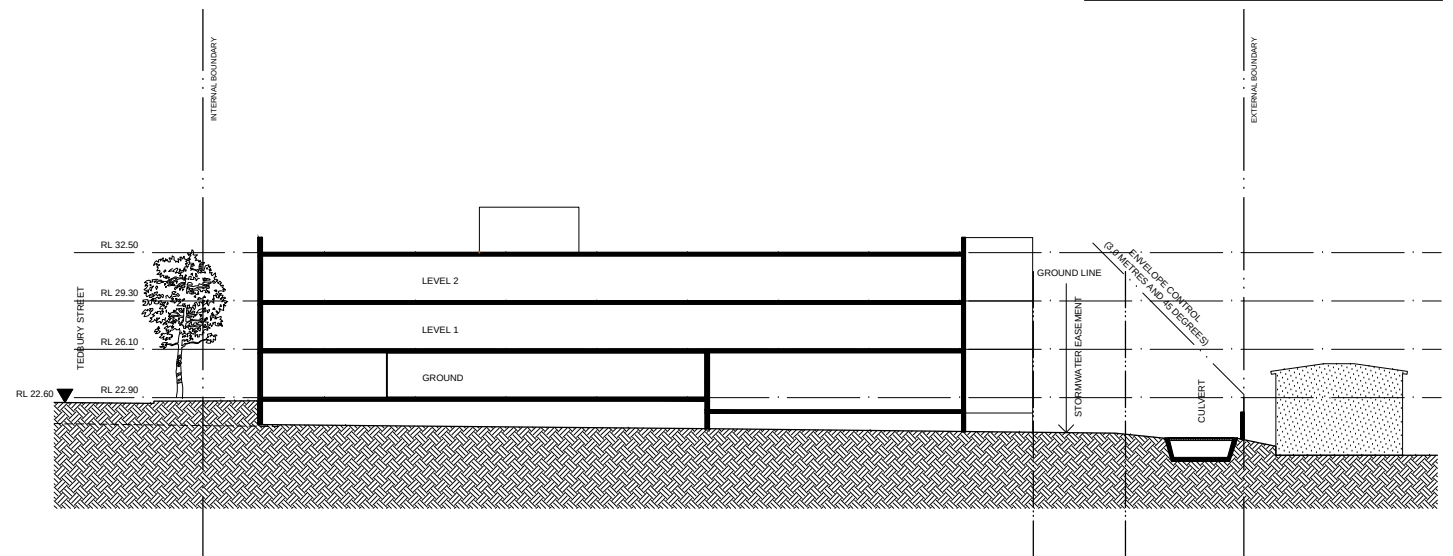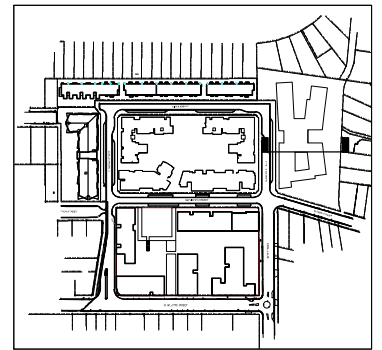

SECTION DD
LOT 31
SENIORS LIVING COMPLEX

ISSUE	DATE	DESCRIPTION
F	01/08/2012	ISSUE FOR S75W MODIFICATION
E	12/03/2012	ISSUE FOR S75W MODIFICATION
D	18/12/2009	REVISED PREFERRED PROJECT APPLICATION
C	20/04/2009	REVISED ISSUE FOR DA (CONCEPT)
B	01/10/2008	PRELIM ISSUE FOR CONCEPT
A	18/09/2008	PRELIM ISSUE FOR CONCEPT

ISSUE	DATE	DESCRIPTION
K	07/07/2014	ISSUE FOR S75W MOD - LOT 42
J	11/04/2014	ISSUE FOR S75W MOD - LOT 42
H	06/11/2013	ISSUE FOR S75W MOD - STAGE 5
G	03/10/2013	ISSUE FOR S75W MODIFICATION

Architects
KANNFINCH
Master Planning Architecture
Interiors Urban Design
www.kannfinch.com


Client



Project:

**CLEMTON PARK
RESIDENTIAL DEVELOPMENT**

Scale/Orientation:

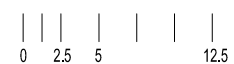

Drawing:

**CONCEPT PLAN ONLY
SECTIONS 1**

Project Number: Drawing Number:

5975.02 S75W 3.01

Issue & Date: K 07.07.14