


NEW FORESHORE LINK
STAIRS

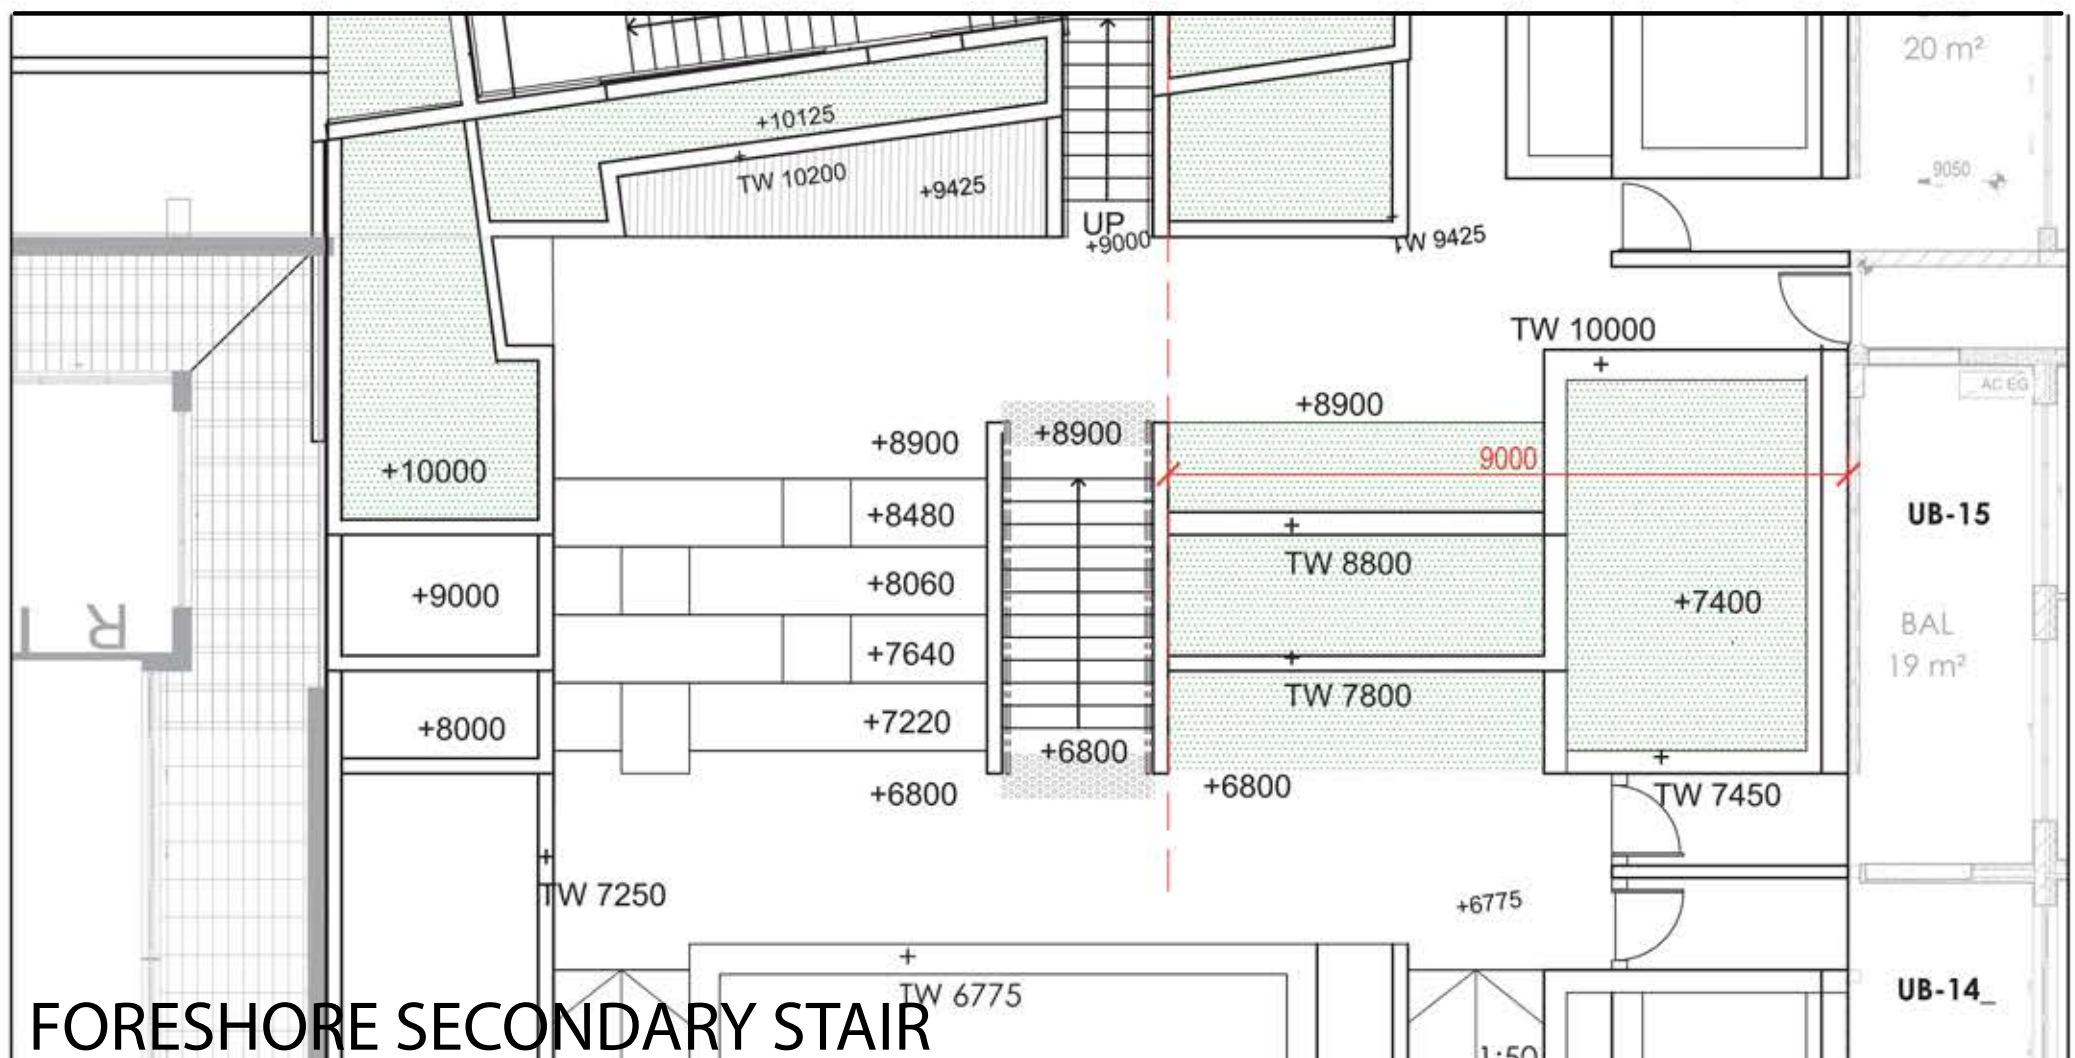

FORESHORE SECONDARY STAIR