



BELMORE RD

HANNANS RD








Maximum storeys shown in white on indicative building footprints
 Maximum number of residential floors shown in brackets. Refer to the building envelope diagrams for further details.











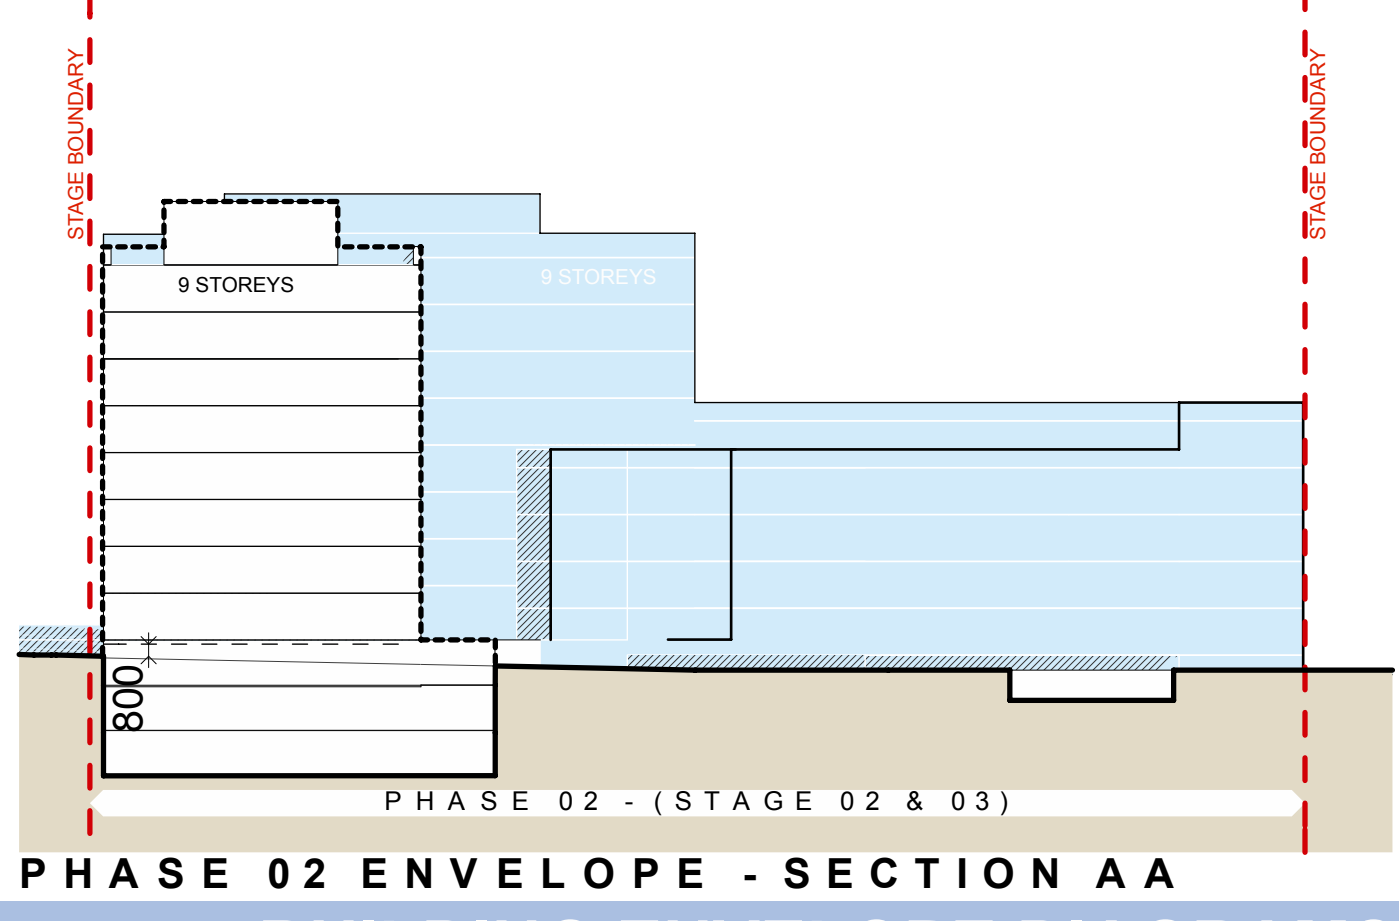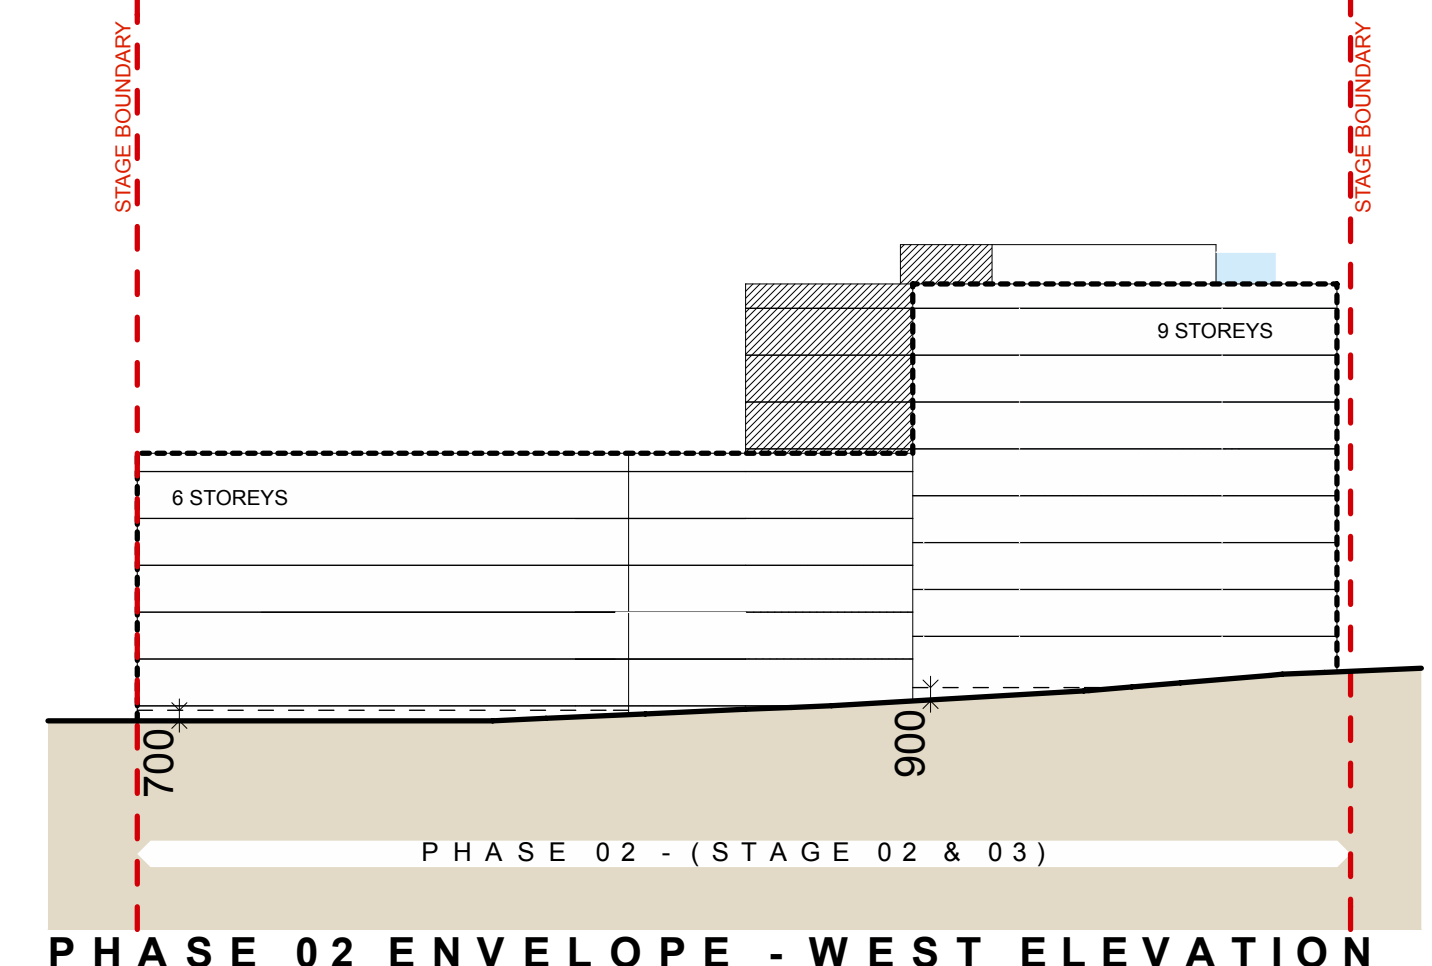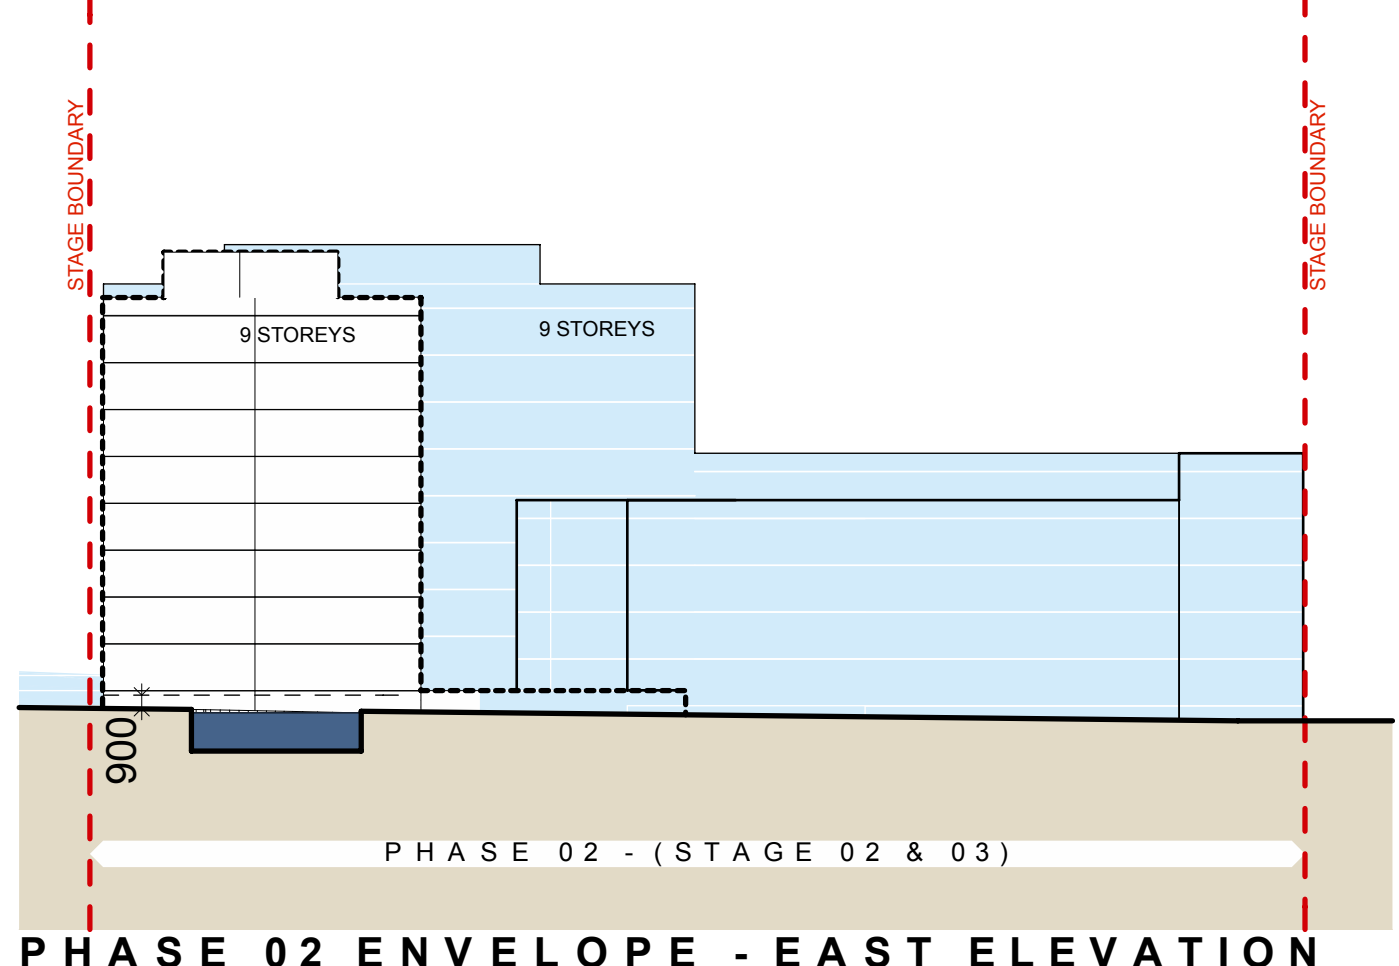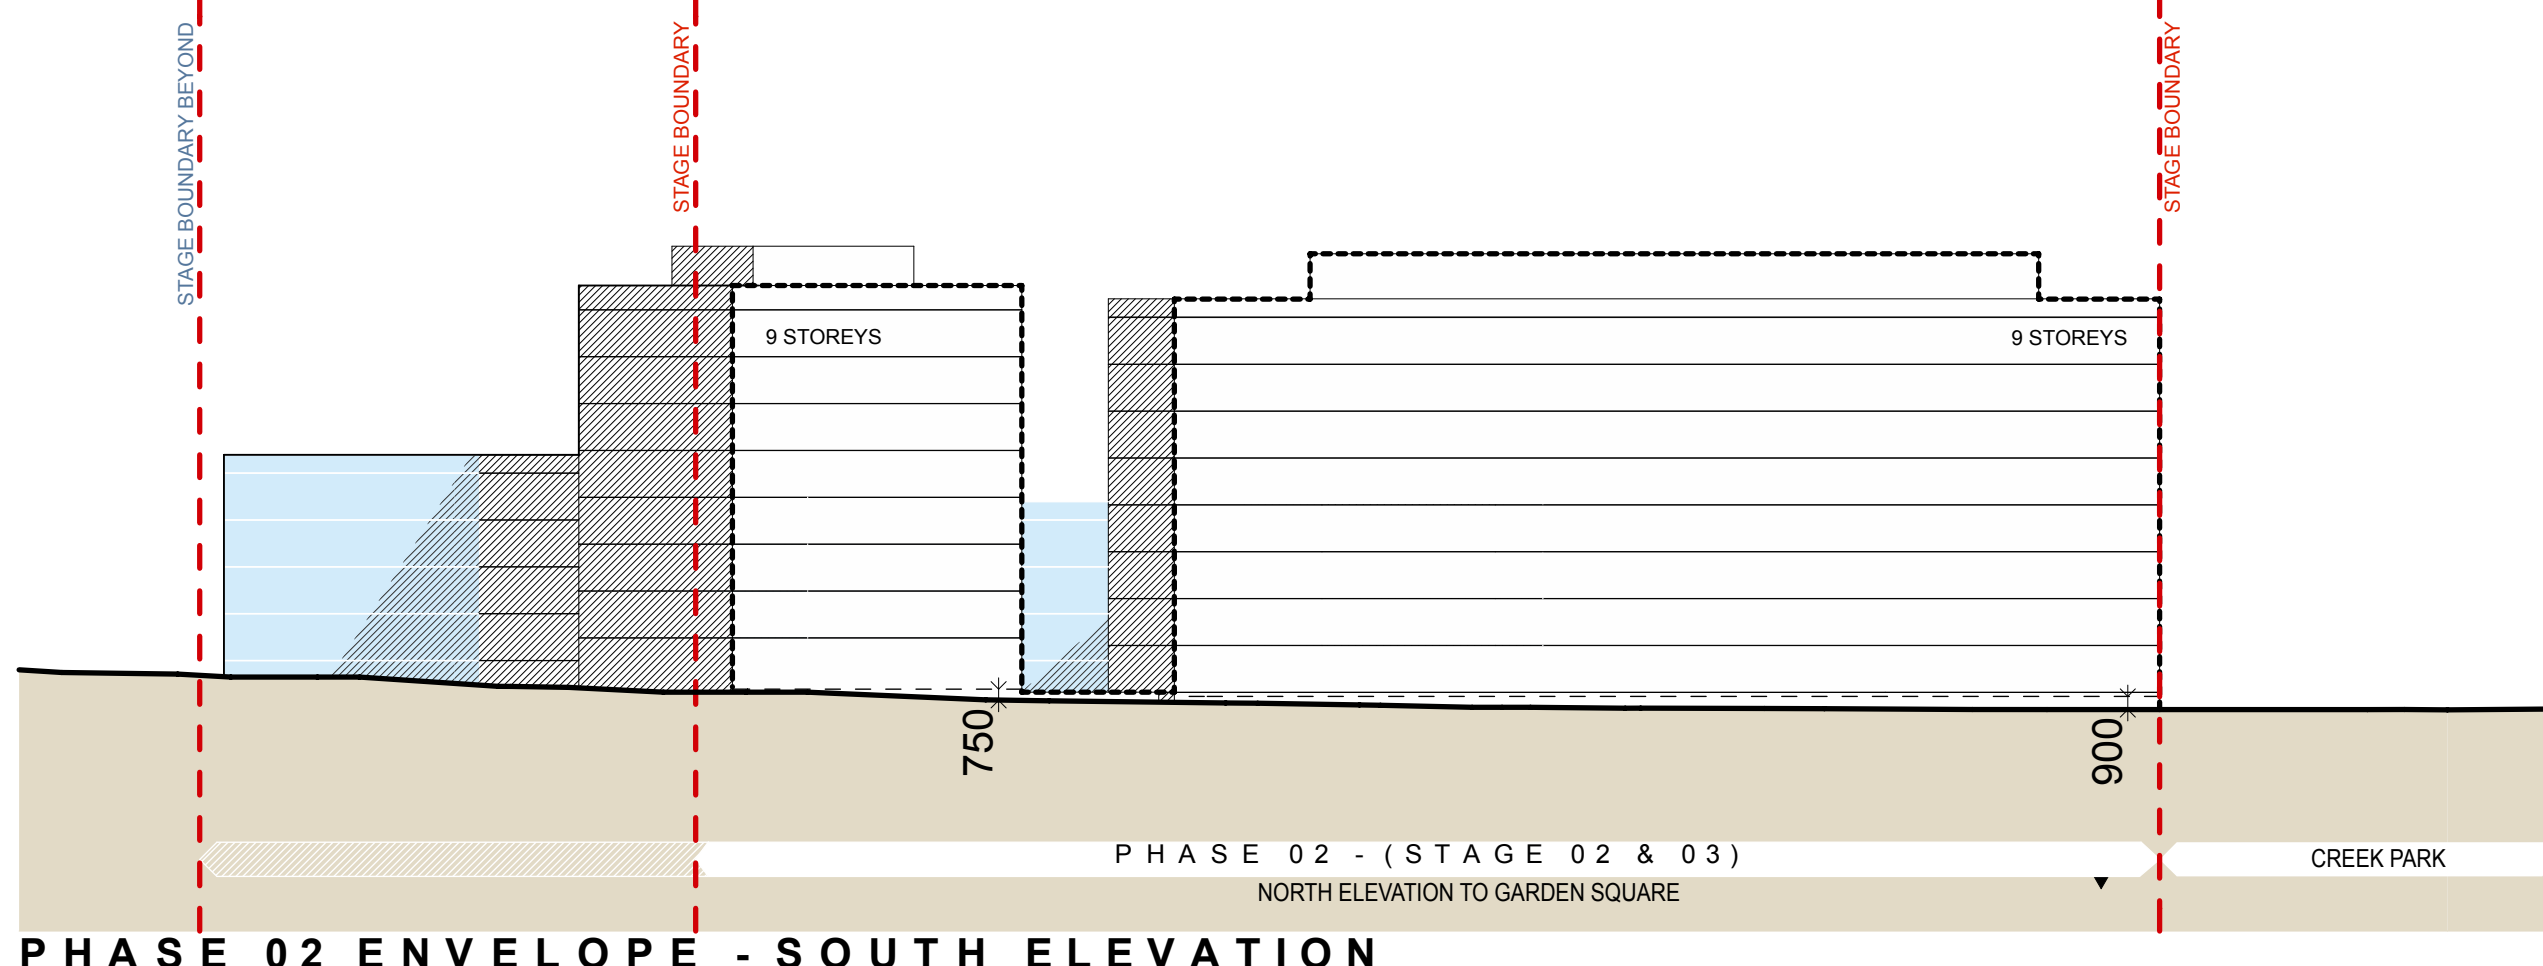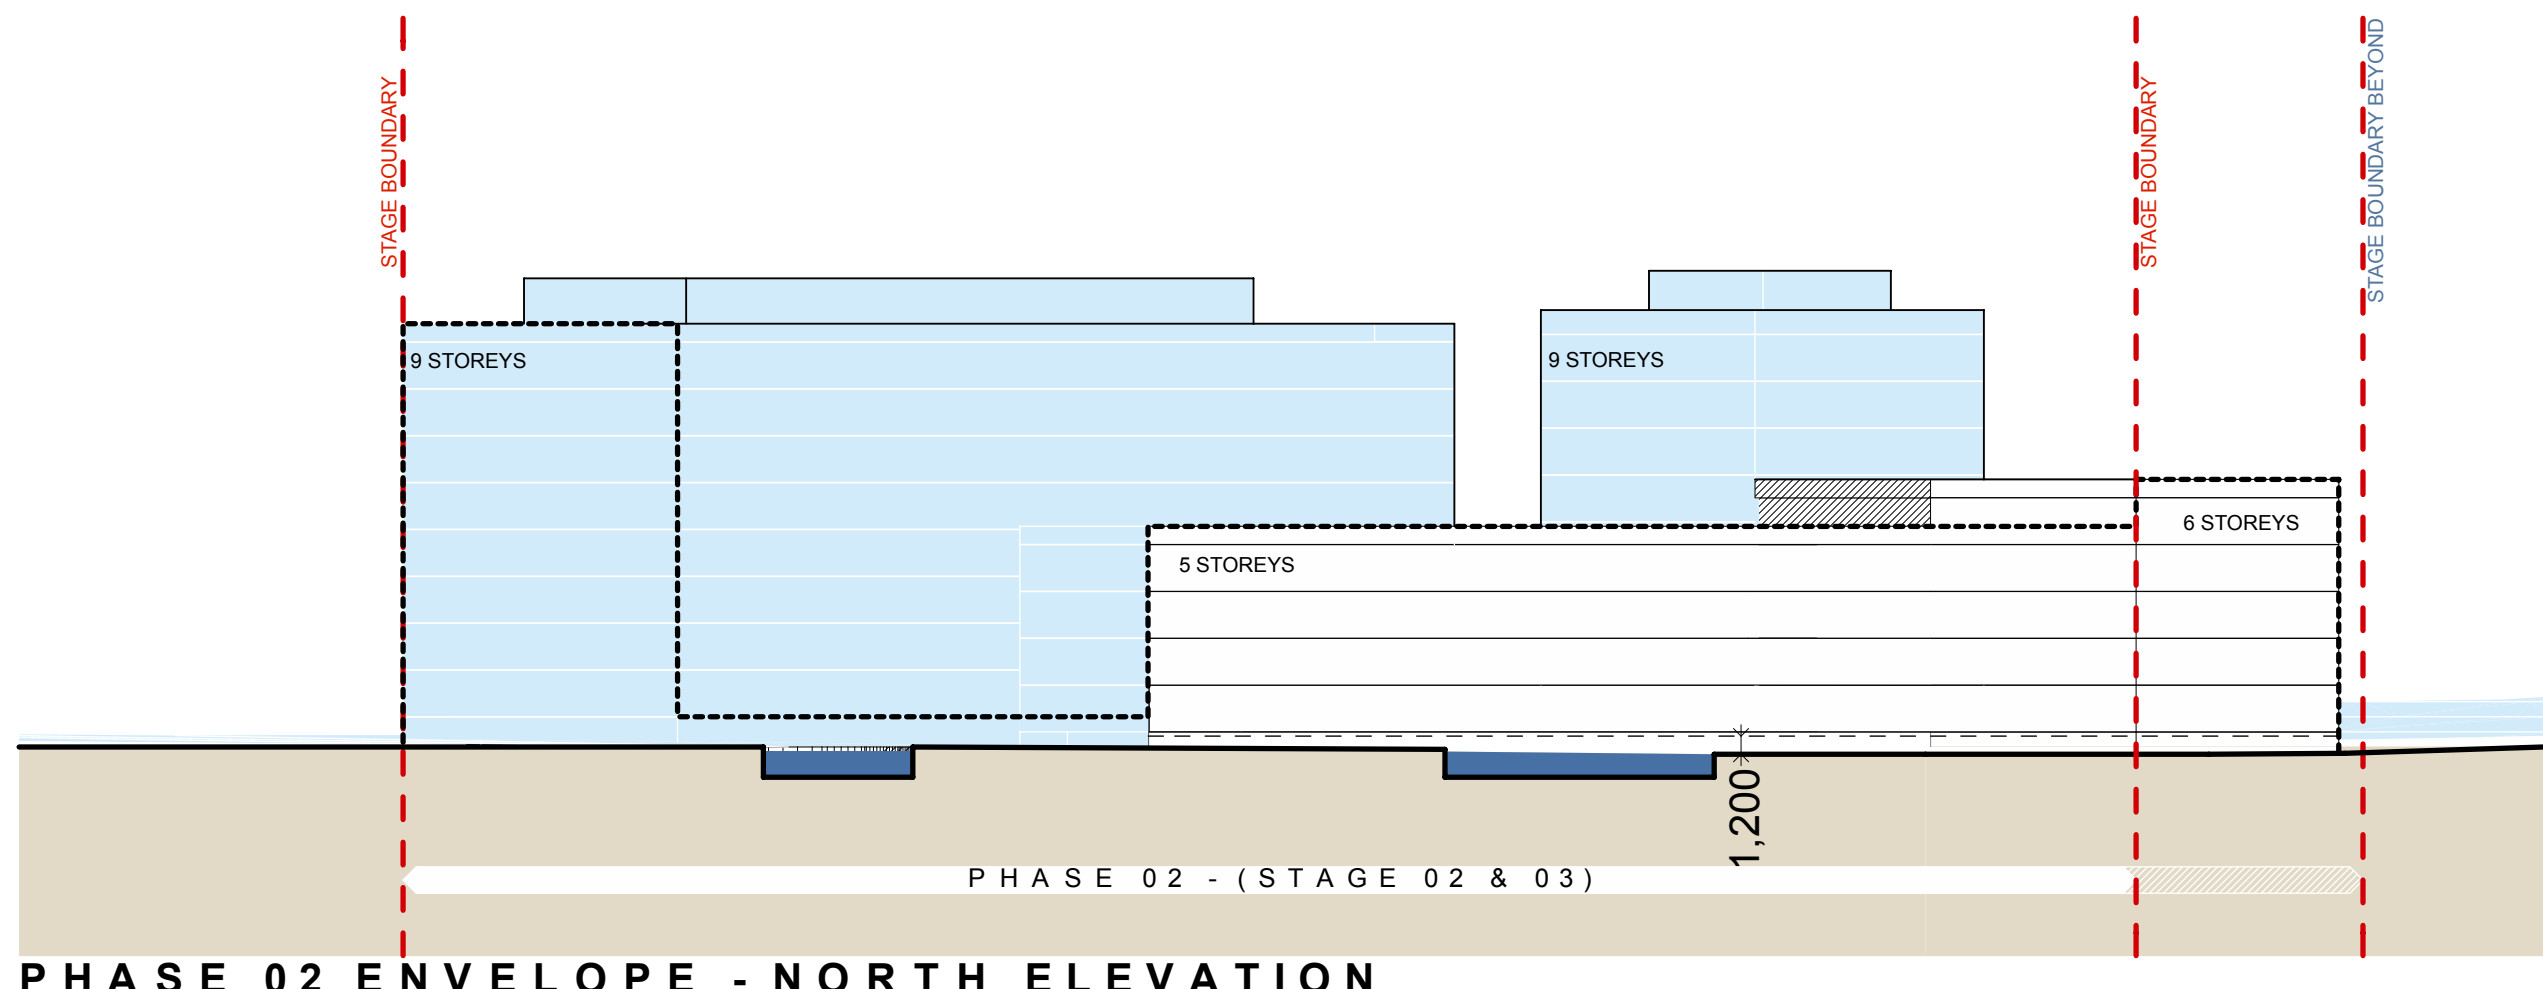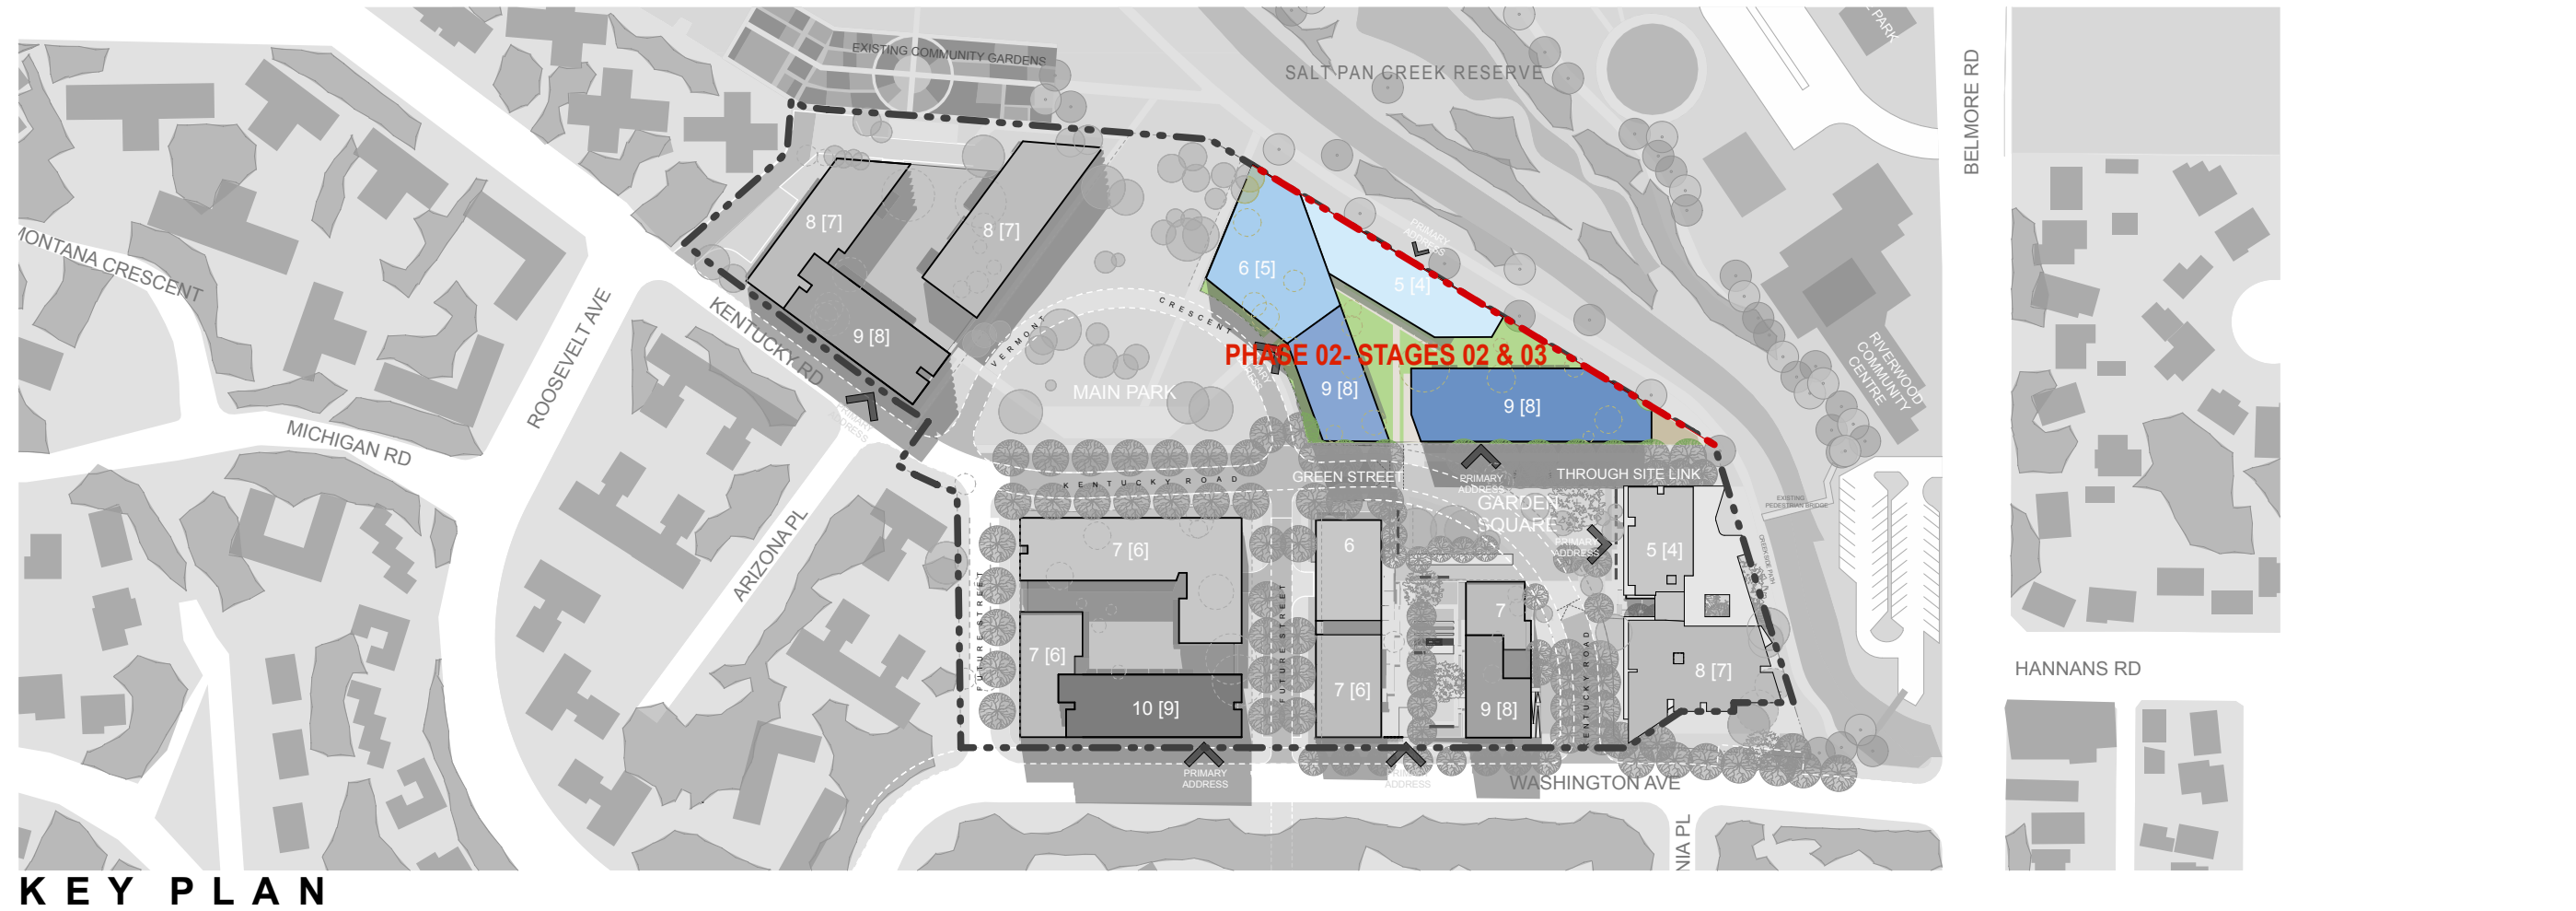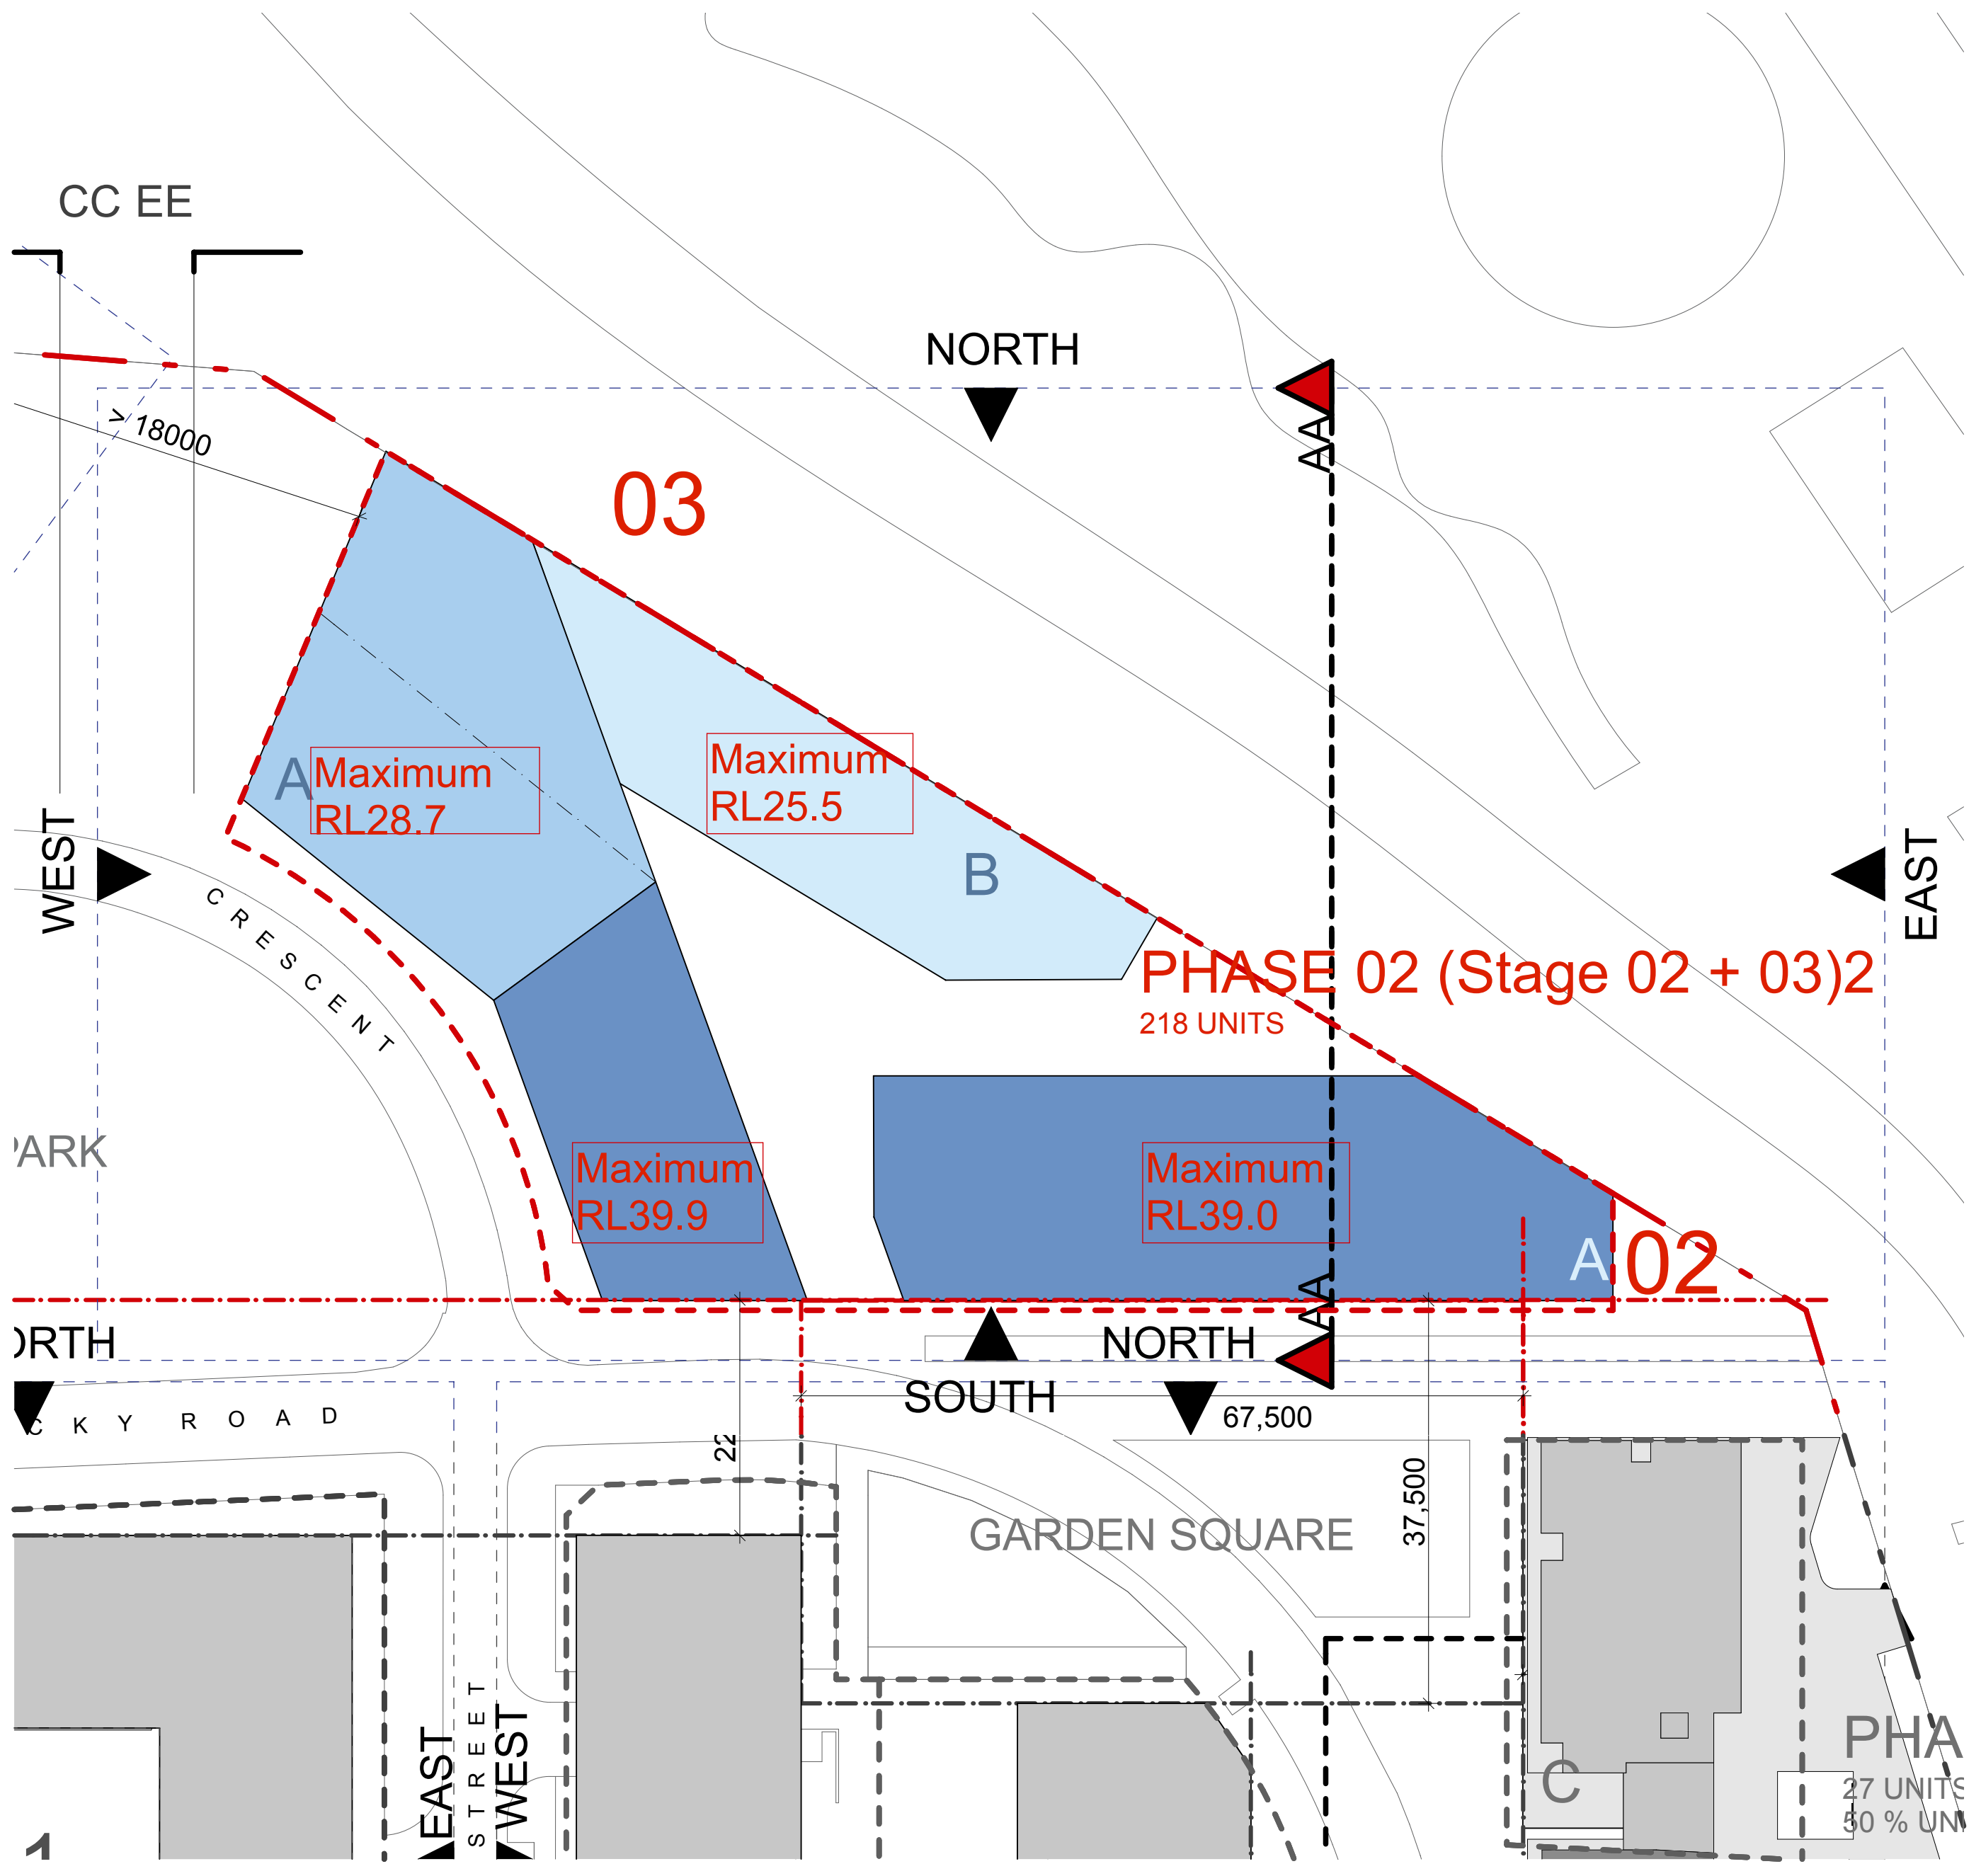

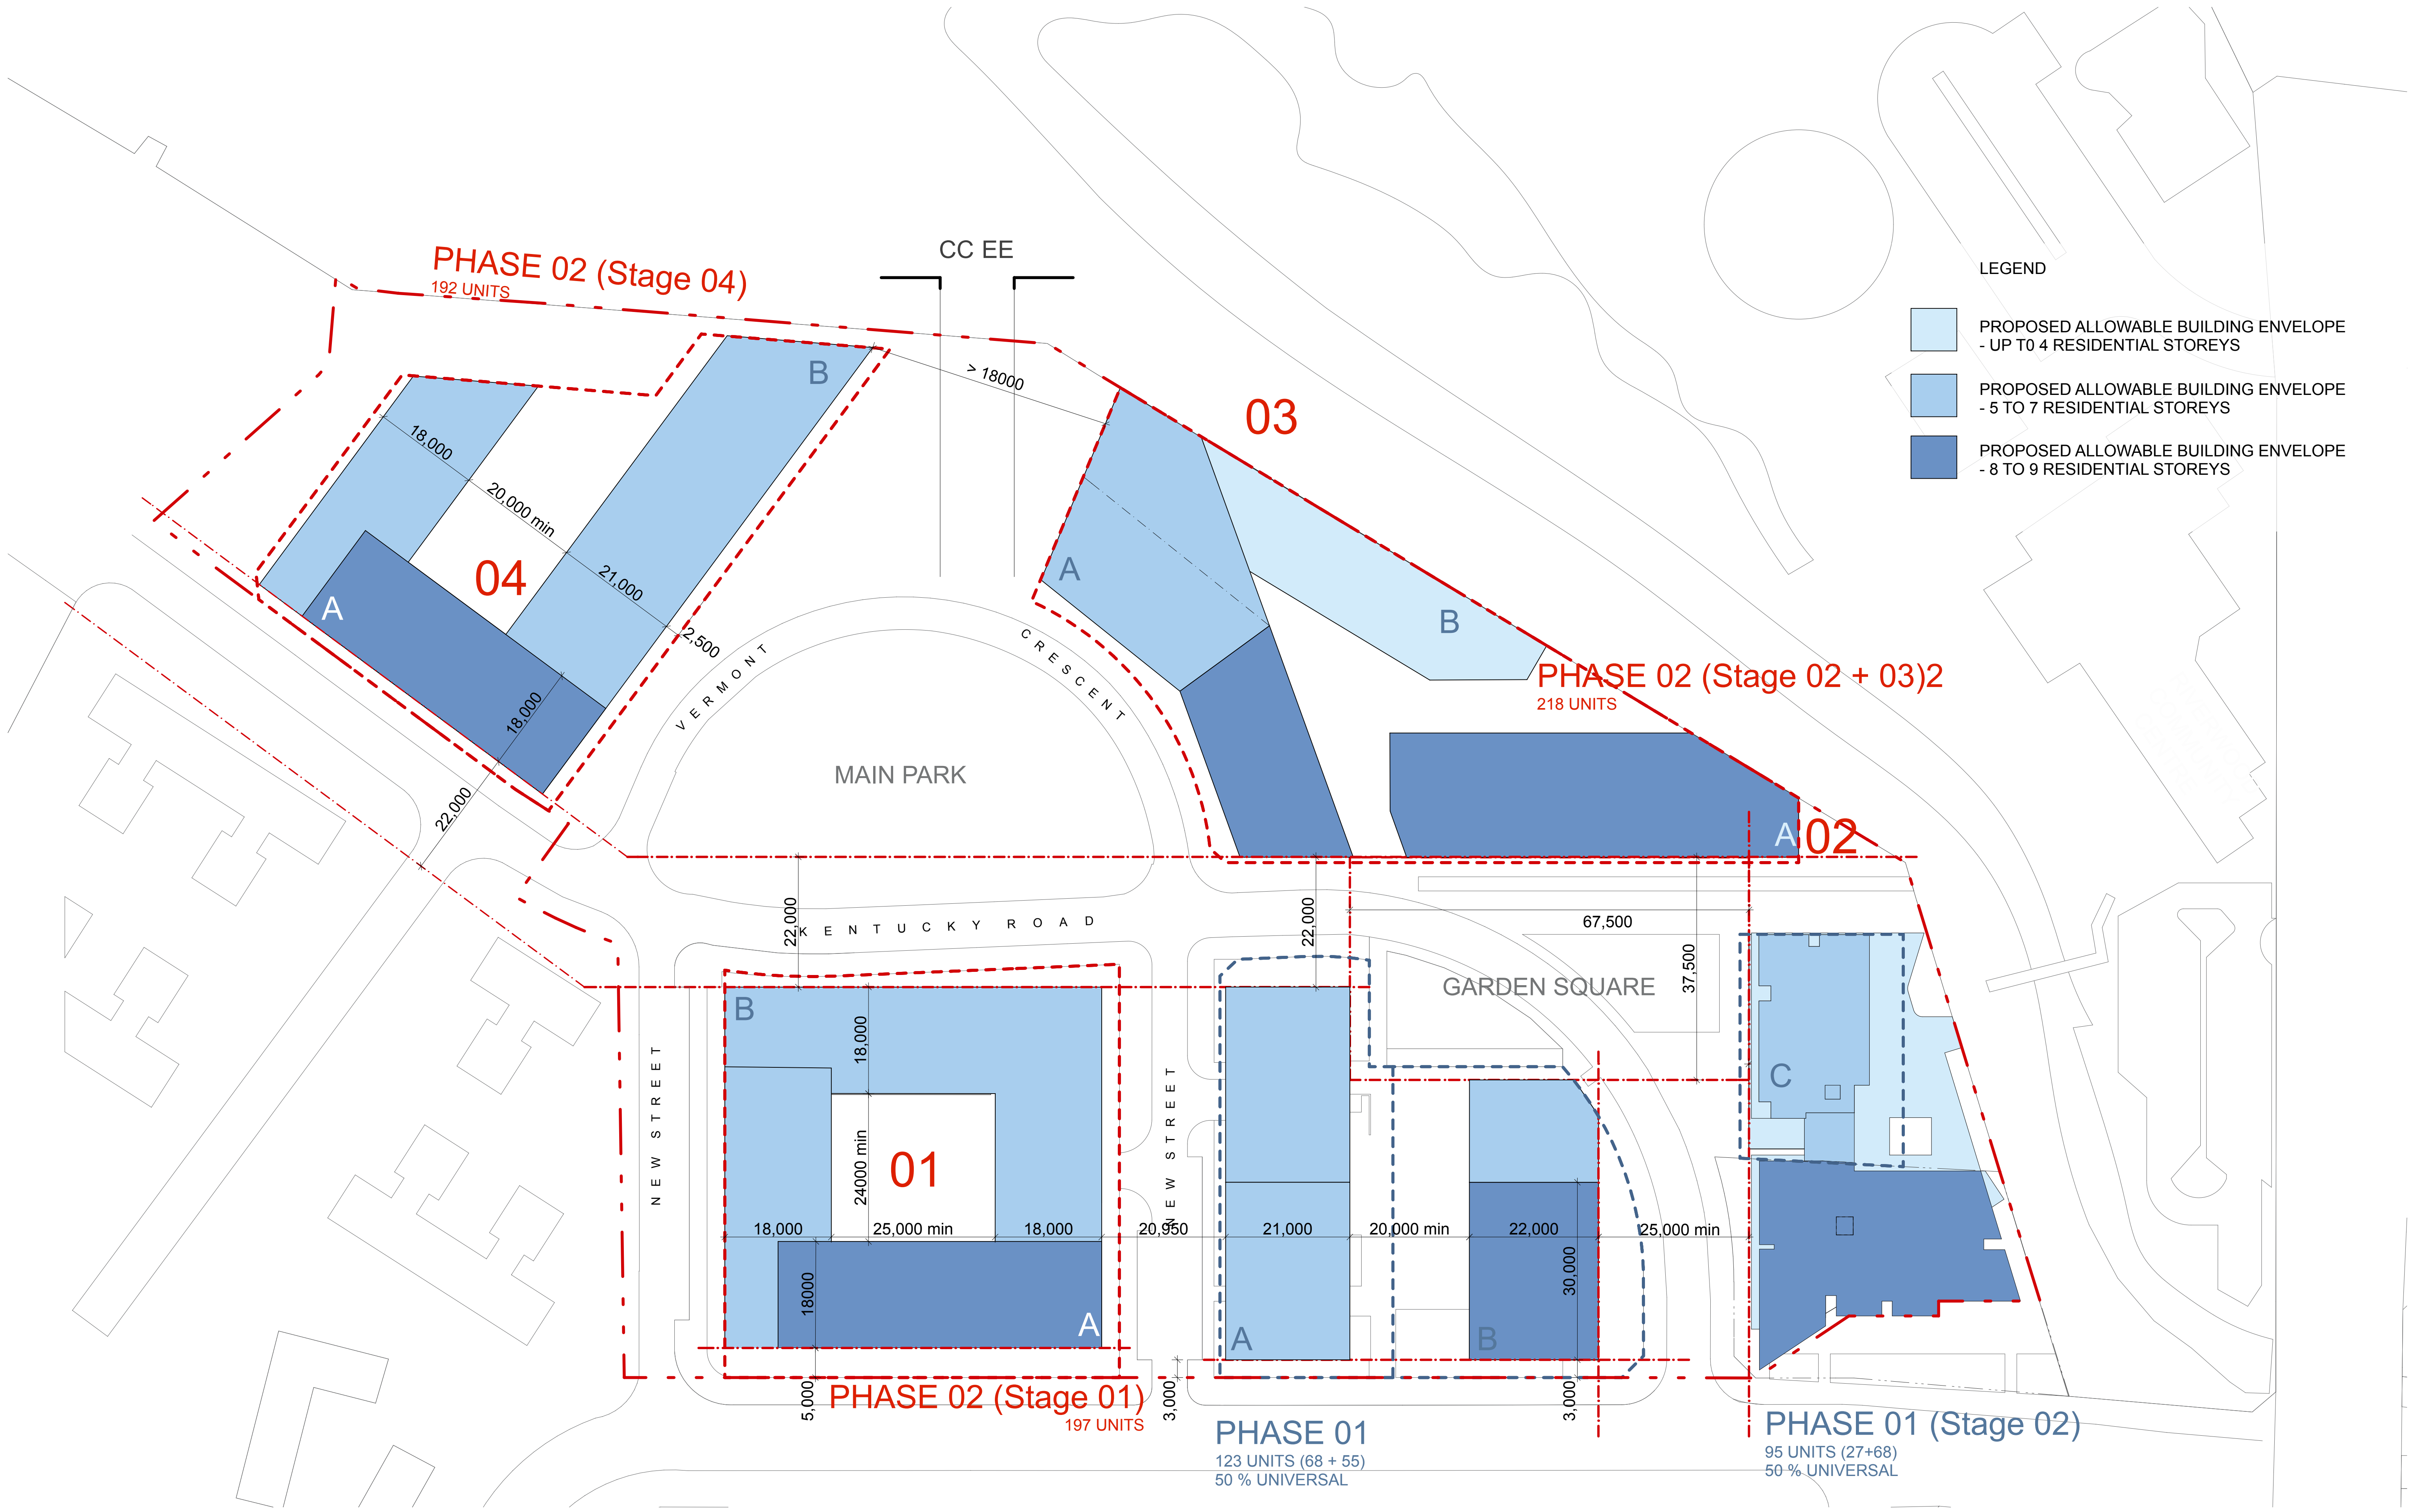

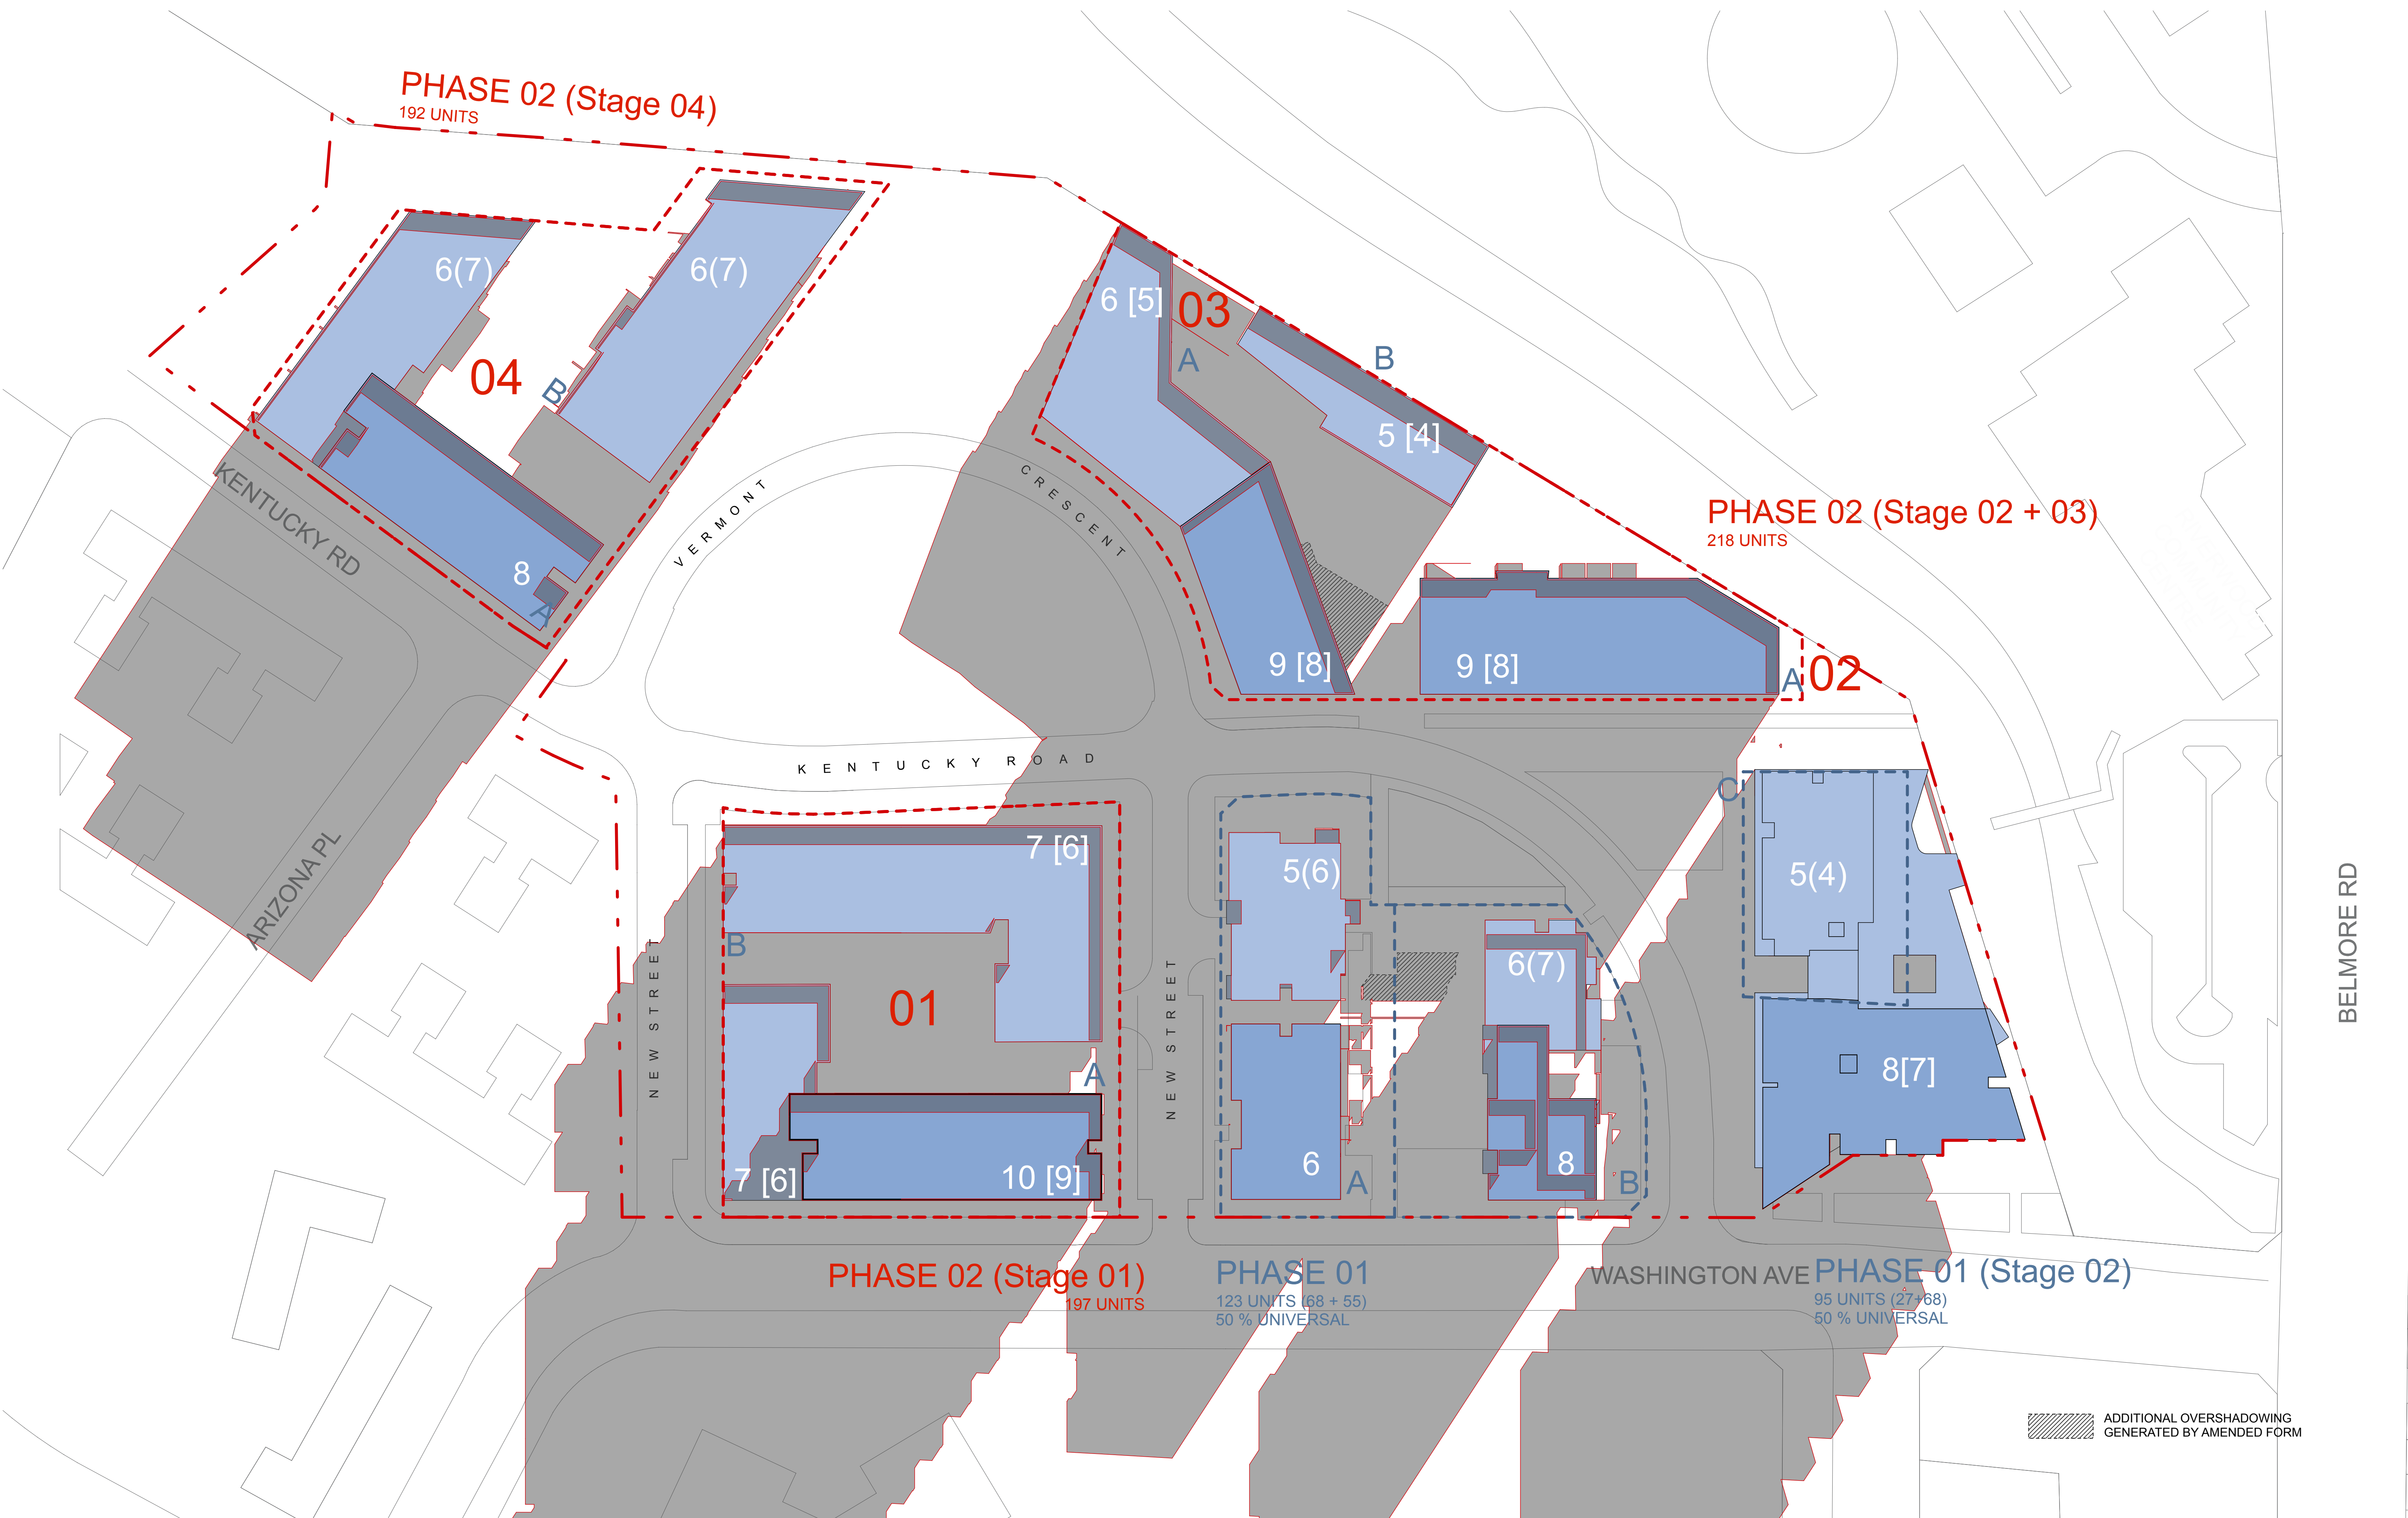

PHASE 02 (Stage 04)
192 UNITS

PHASE 02 (Stage 02 + 03)
218 UNITS

PHASE 02 (Stage 01)
197 UNITS

PHASE 01
123 UNITS (68 + 55)
50% UNIVERSAL

WASHINGTON AVE PHASE 01 (Stage 02)
95 UNITS (27+68)
50% UNIVERSAL

ADDITIONAL OVERSHADOWING
GENERATED BY AMENDED FORM

PHASE 02 (Stage 04)
192 UNITS


PHASE 02 (Stage 02 + 03)
218 UNITS

PHASE 02 (Stage 01)
197 UNITS

PHASE 01
123 UNITS (68 + 55)
50% UNIVERSAL

WASHINGTON AVE PHASE 01 (Stage 02)
95 UNITS (27+68)
50% UNIVERSAL

ADDITIONAL OVERSHADOWING
GENERATED BY AMENDED FORM

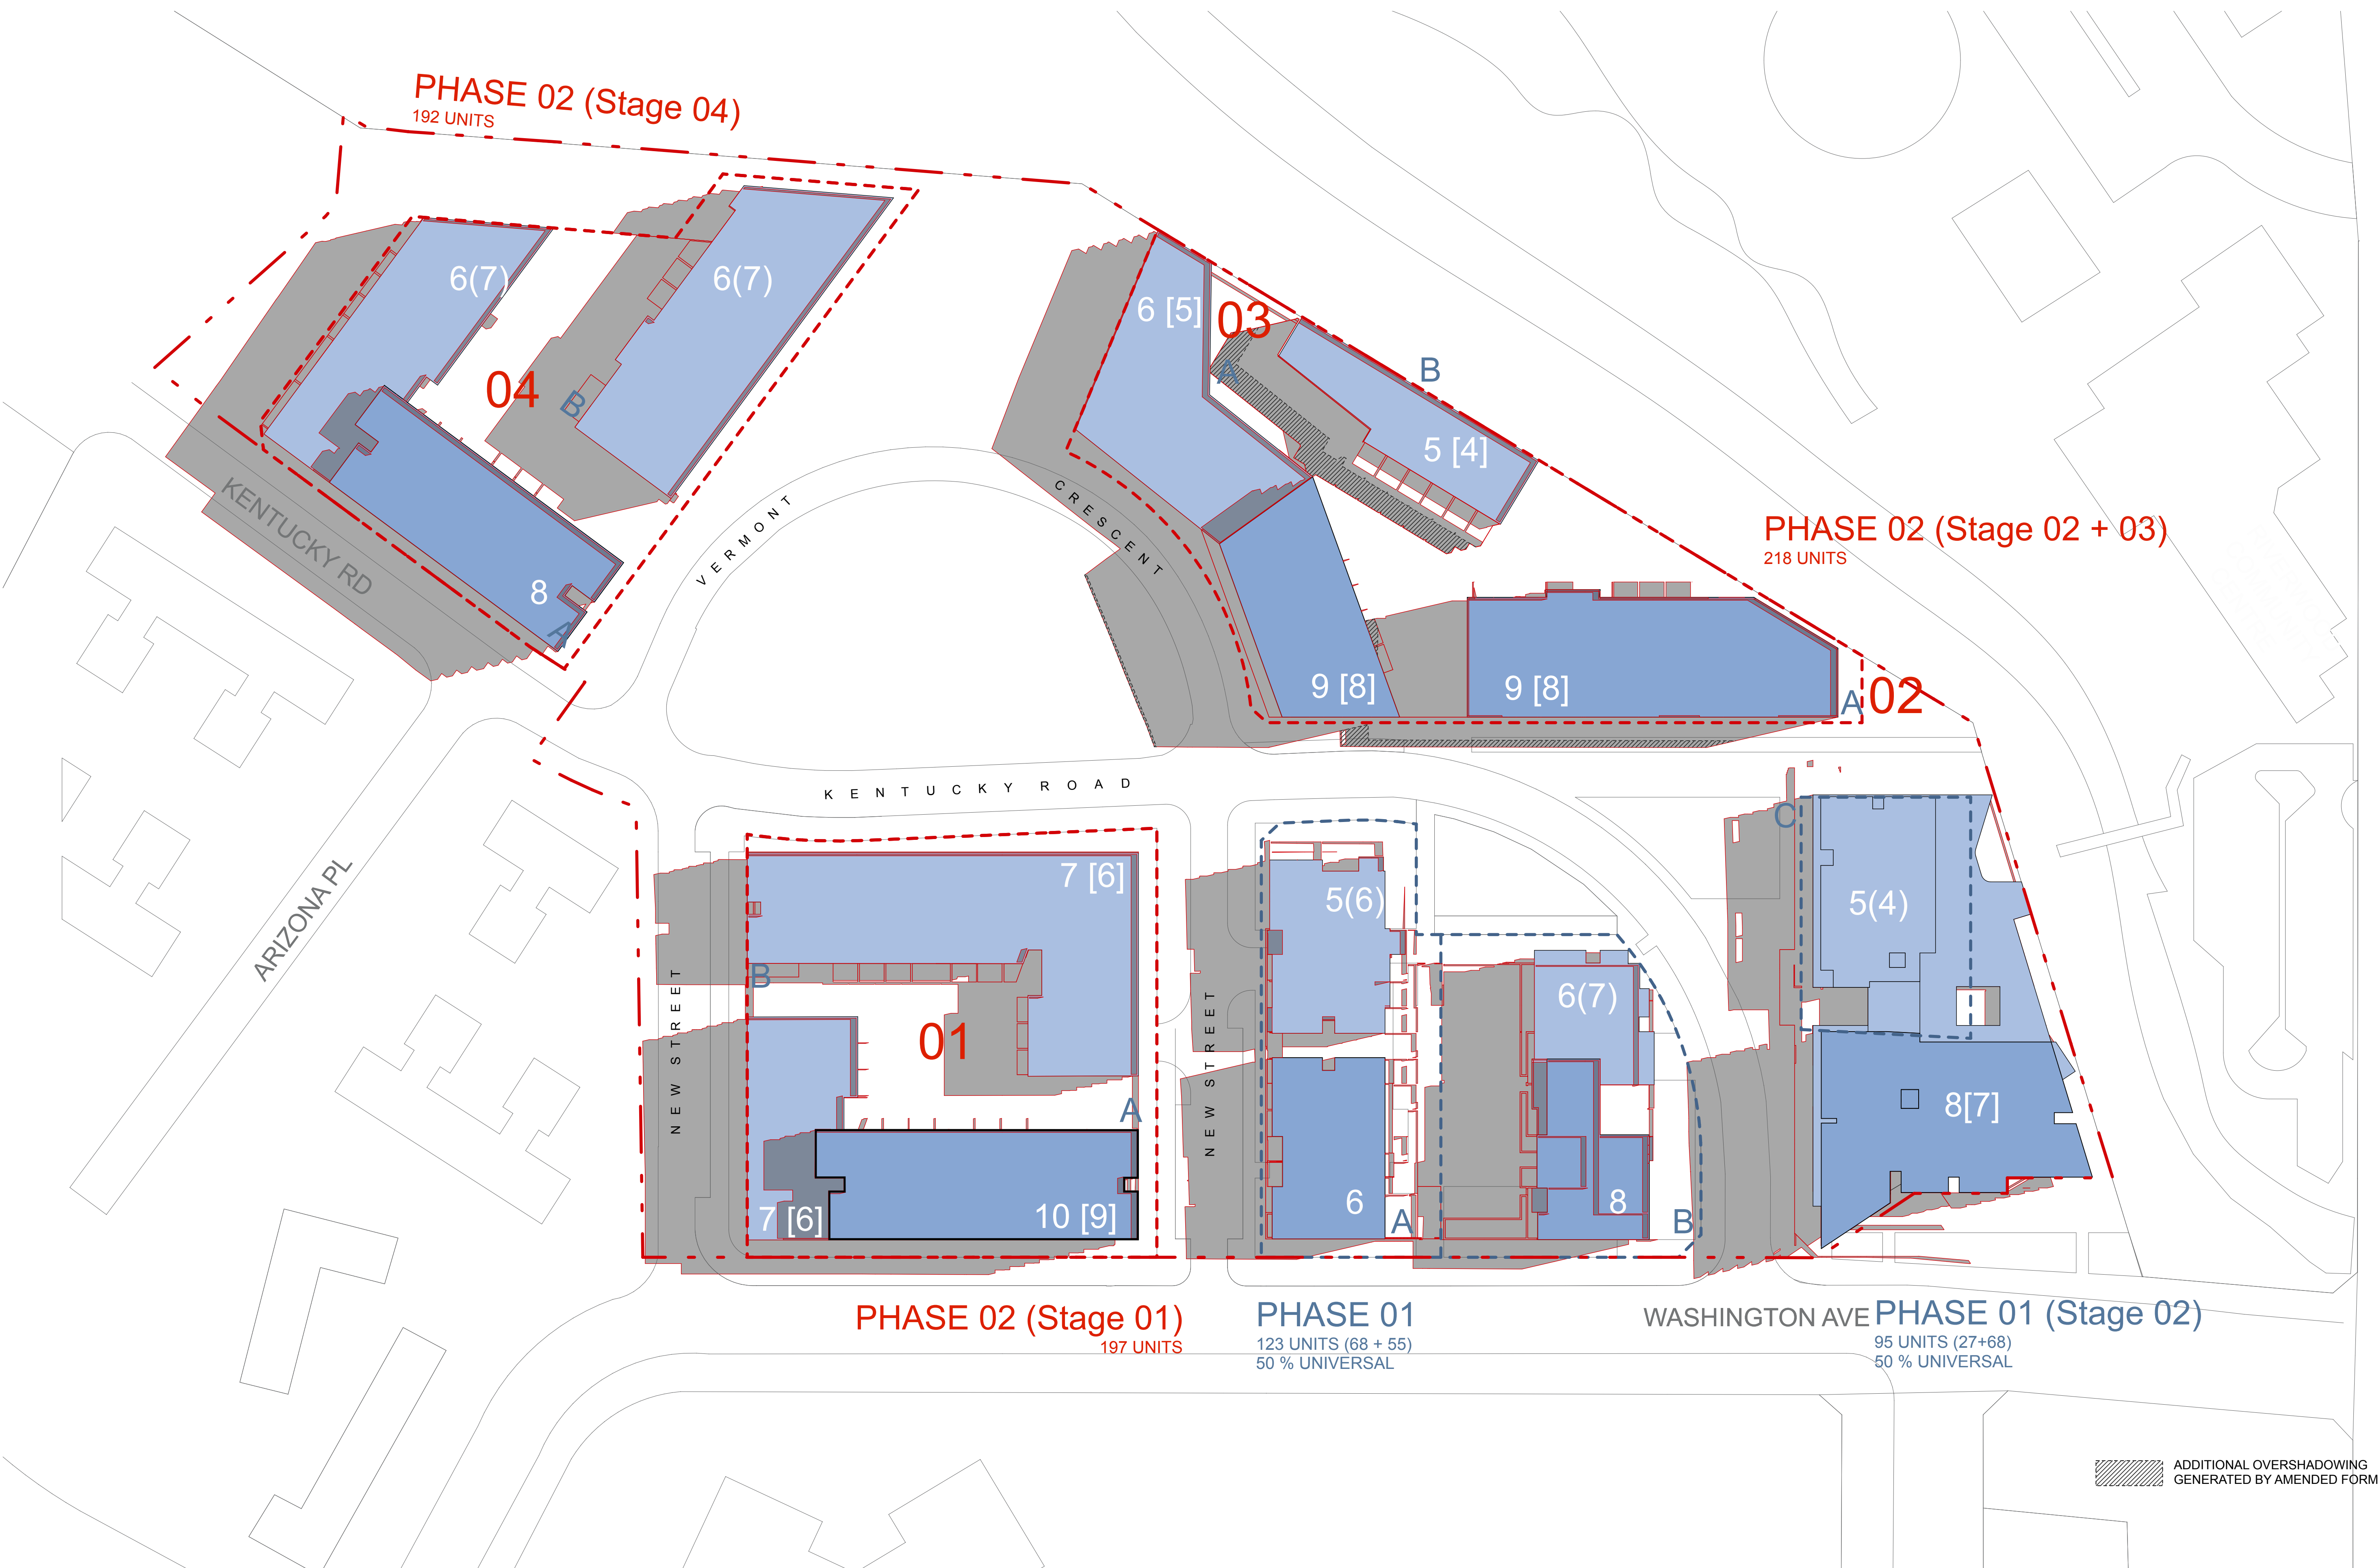

PHASE 02 (Stage 04)
192 UNITS


PHASE 02 (Stage 02 + 03)
218 UNITS

PHASE 02 (Stage 01)
197 UNITS

PHASE 01
123 UNITS (68 + 55)
50 % UNIVERSAL

WASHINGTON AVE PHASE 01 (Stage 02)
95 UNITS (27+68)
50 % UNIVERSAL

ADDITIONAL OVERSHADOWING
GENERATED BY AMENDED FORM

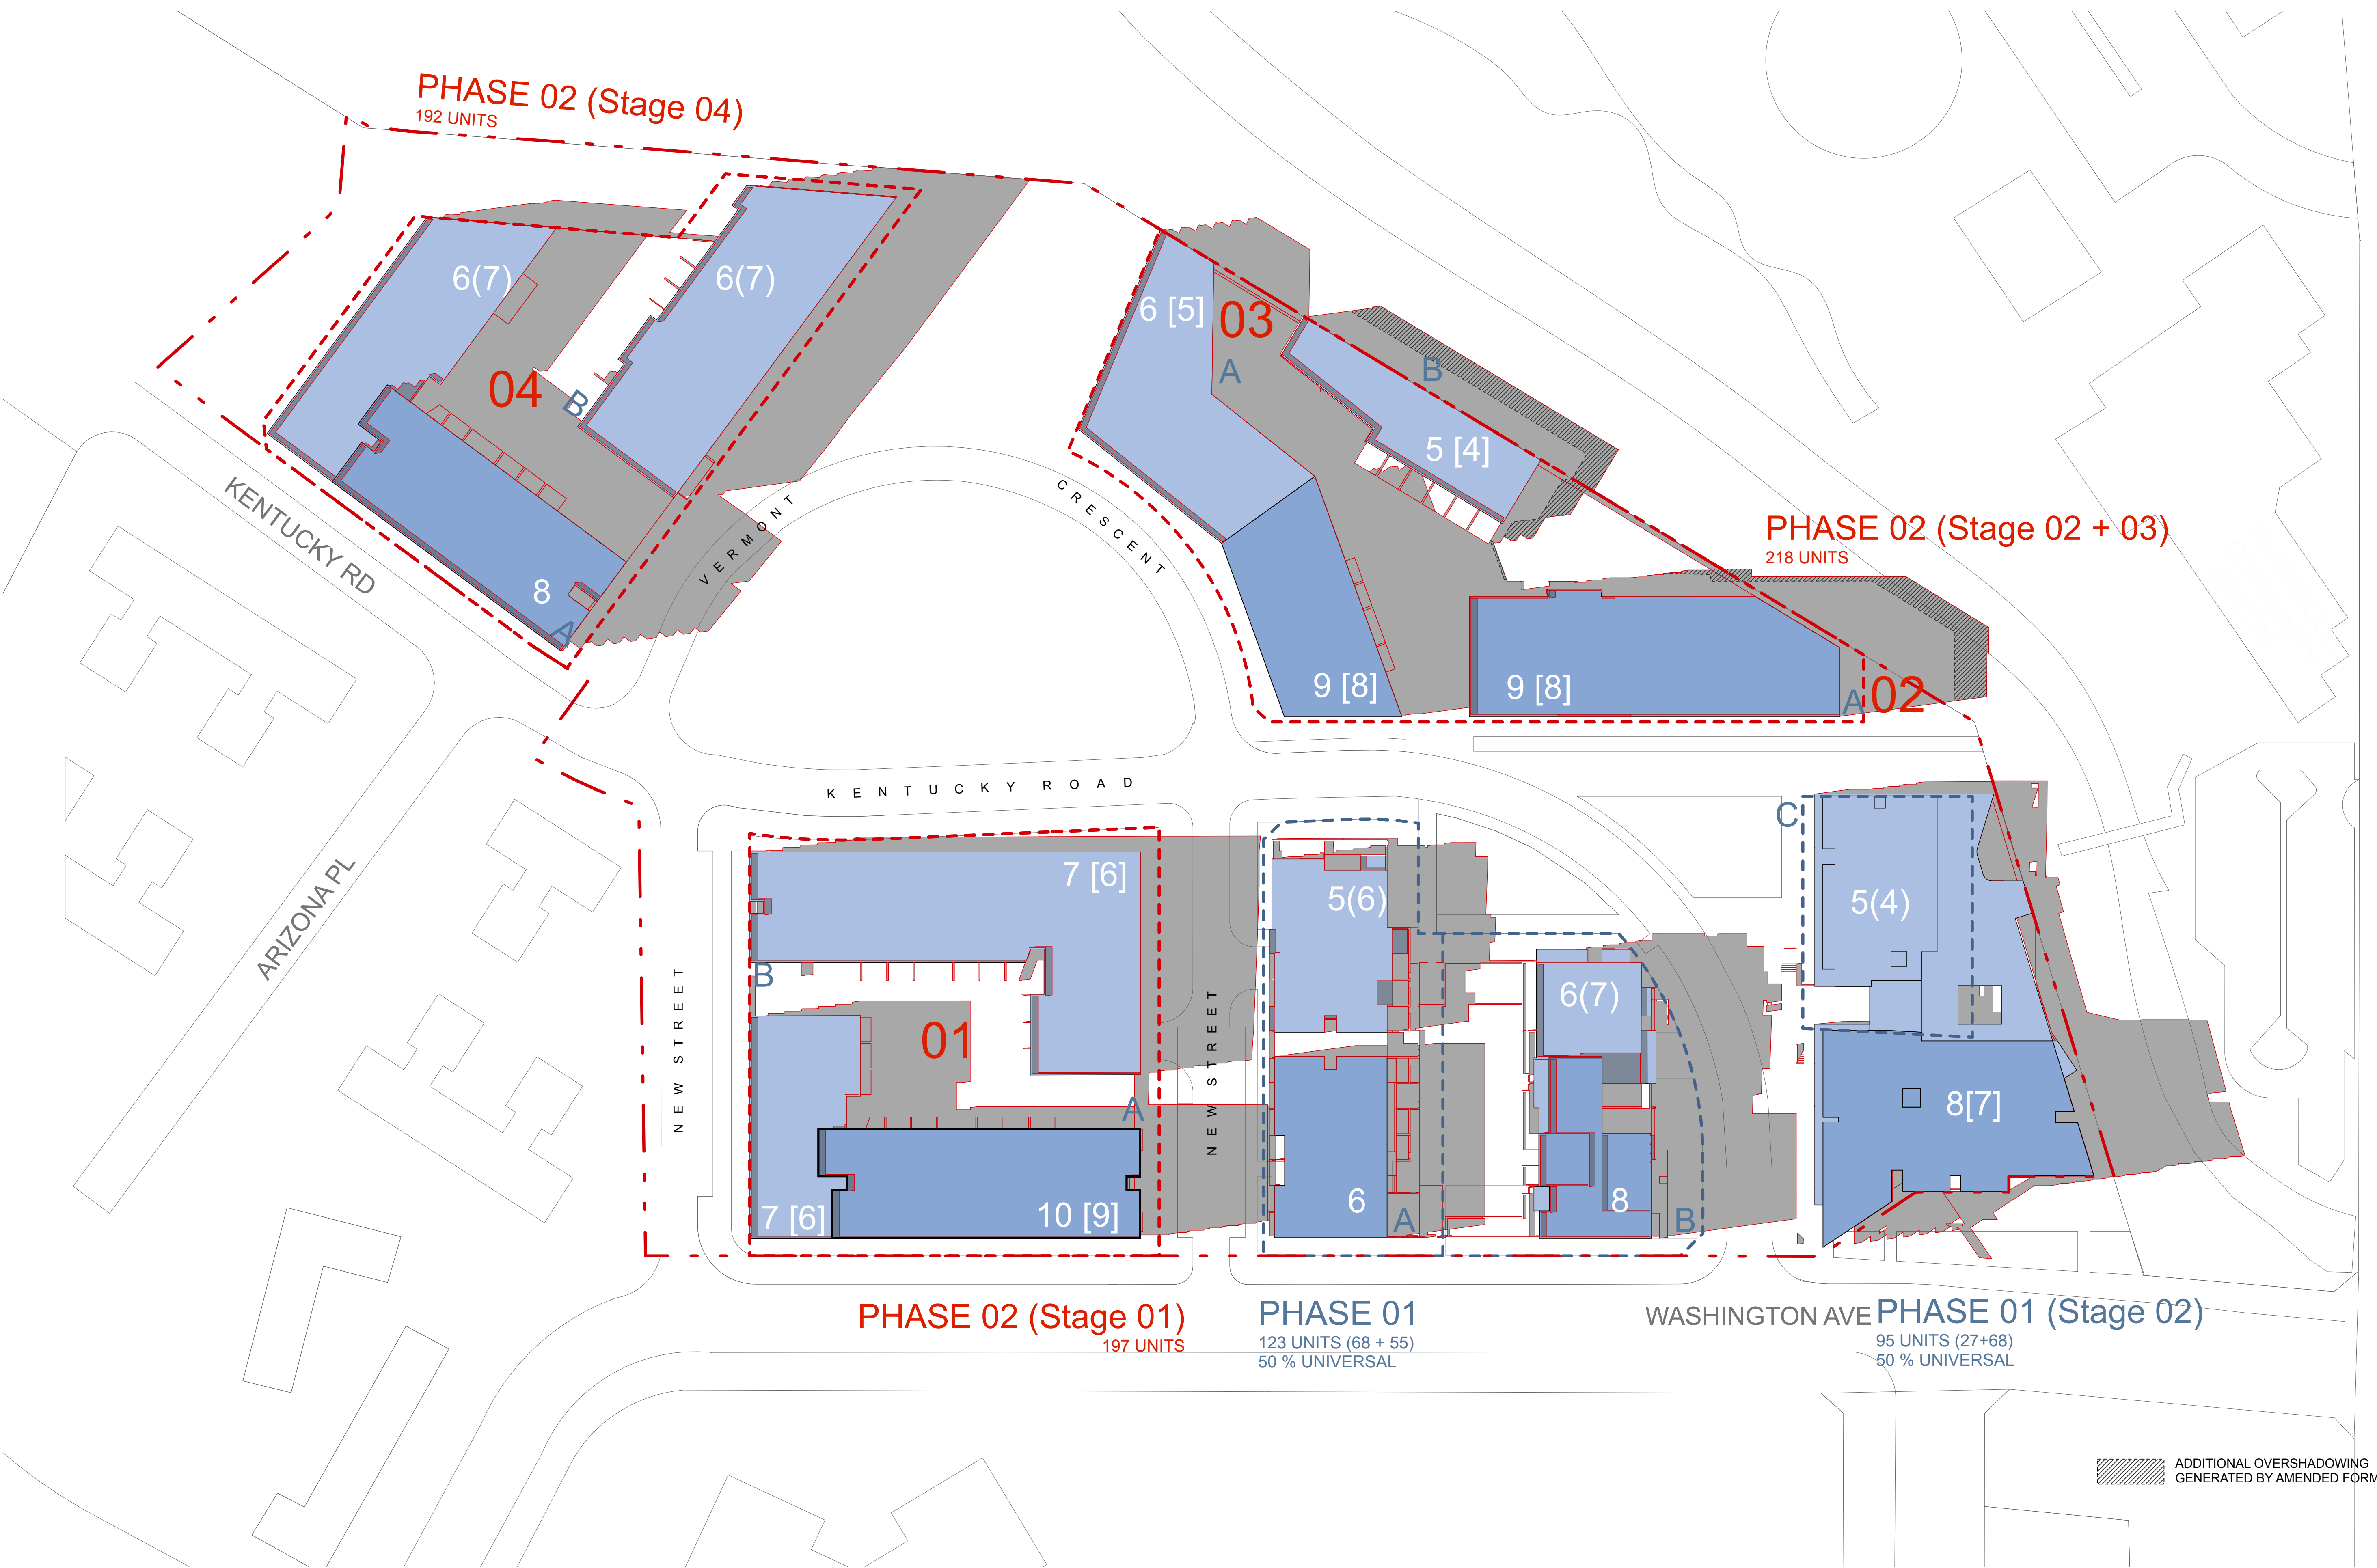

PHASE 02 (Stage 04)
192 UNITS


PHASE 02 (Stage 02 + 03)
218 UNITS

PHASE 02 (Stage 01)
197 UNITS

PHASE 01
123 UNITS (68 + 55)
50 % UNIVERSAL

WASHINGTON AVE PHASE 01 (Stage 02)
95 UNITS (27+68)
50 % UNIVERSAL

ADDITIONAL OVERSHADOWING
GENERATED BY AMENDED FORM

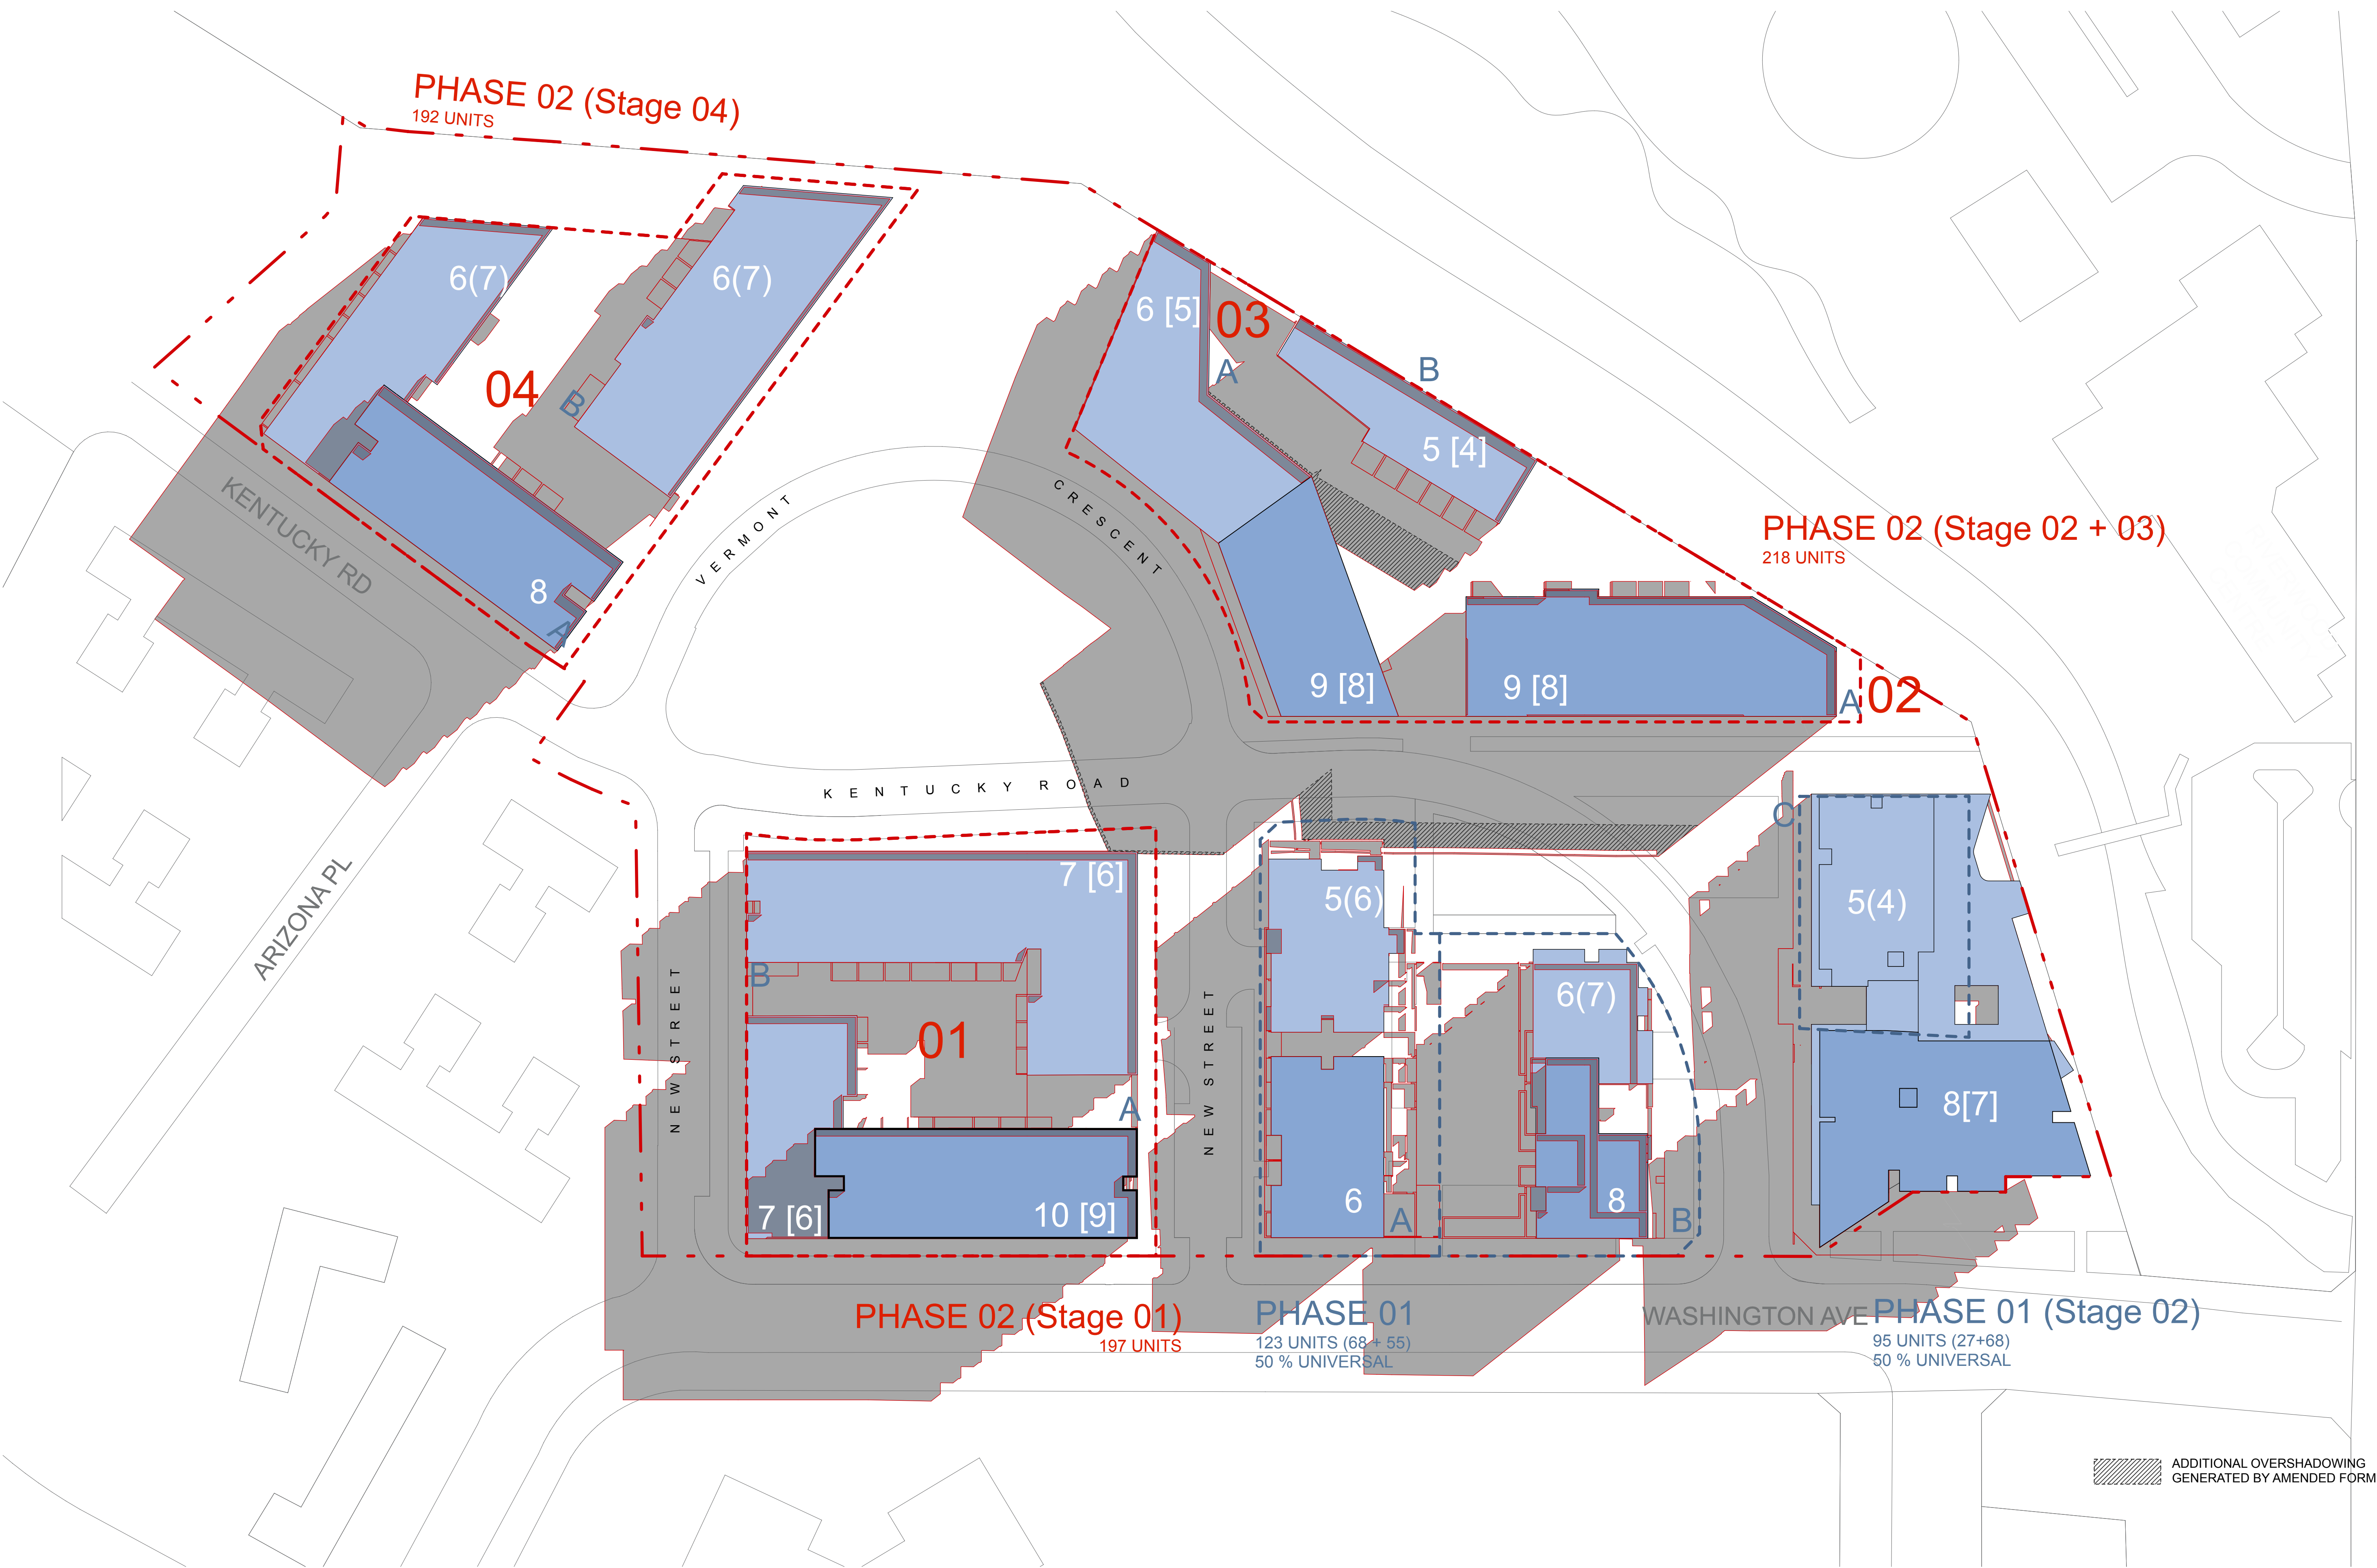

PHASE 02 (Stage 04)
192 UNITS

PHASE 02 (Stage 02 + 03)
218 UNITS

PHASE 02 (Stage 01)
197 UNITS

PHASE 01
123 UNITS (68 + 55)
50 % UNIVERSAL

WASHINGTON AVE PHASE 01 (Stage 02)
95 UNITS (27+68)
50 % UNIVERSAL

ADDITIONAL OVERSHADOWING
GENERATED BY AMENDED FORM

PHASE 02 (Stage 04)
192 UNITS

PHASE 02 (Stage 02 + 03)
218 UNITS

PHASE 02 (Stage 01)
197 UNITS

PHASE 01
123 UNITS (68 + 55)
50 % UNIVERSAL

WASHINGTON AVE PHASE 01 (Stage 02)
95 UNITS (27+68)
50 % UNIVERSAL

ADDITIONAL OVERSHADOWING
GENERATED BY AMENDED FORM