



BELMORE RD



HANNANS RD








Maximum storeys shown in white on indicative building footprints
 Maximum number of residential floors shown in brackets. Refer to the building envelope diagrams for further details.













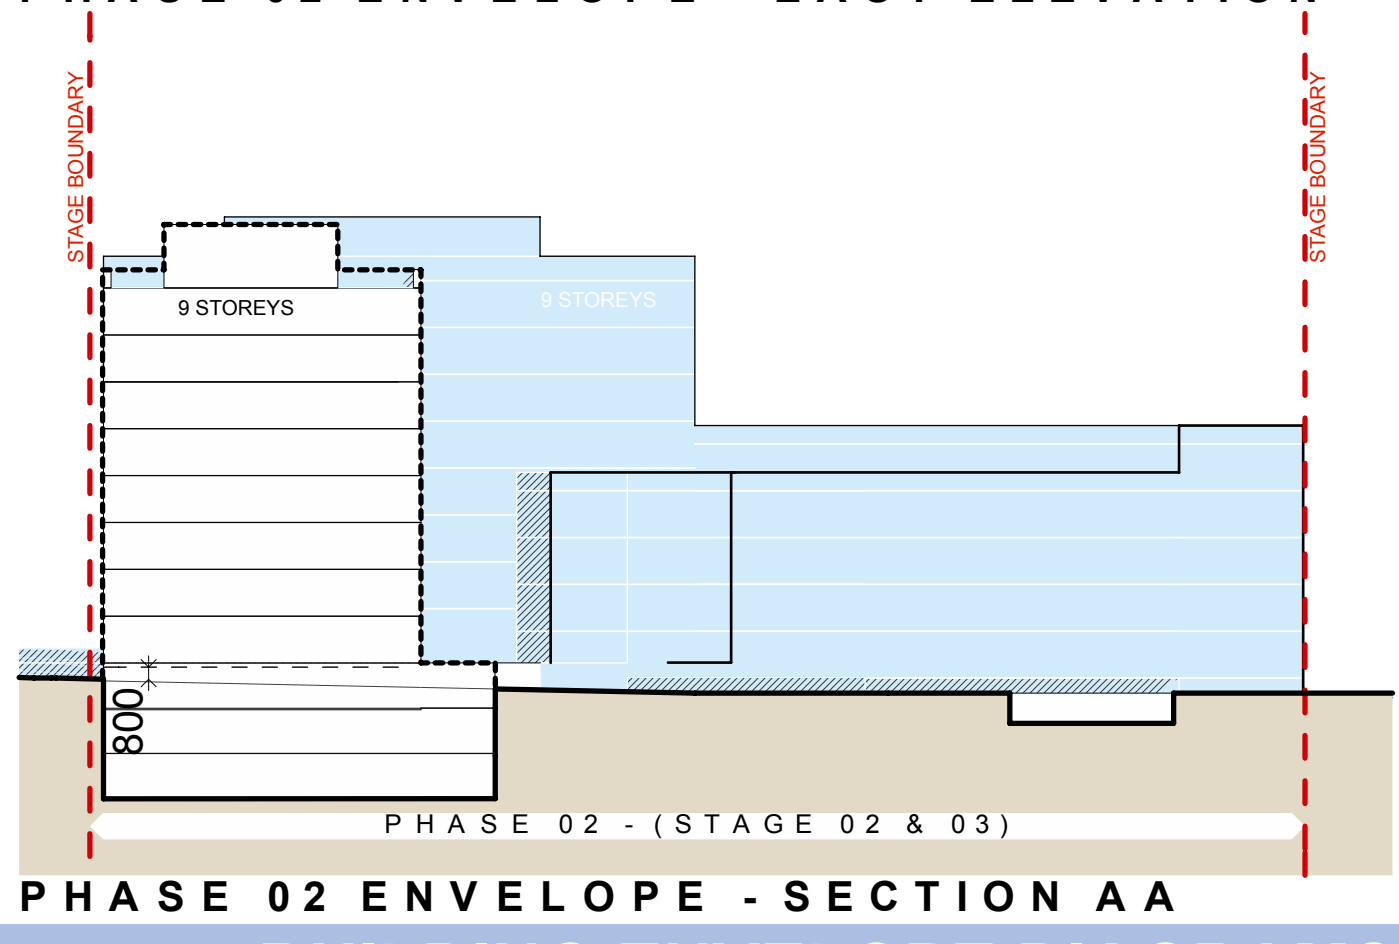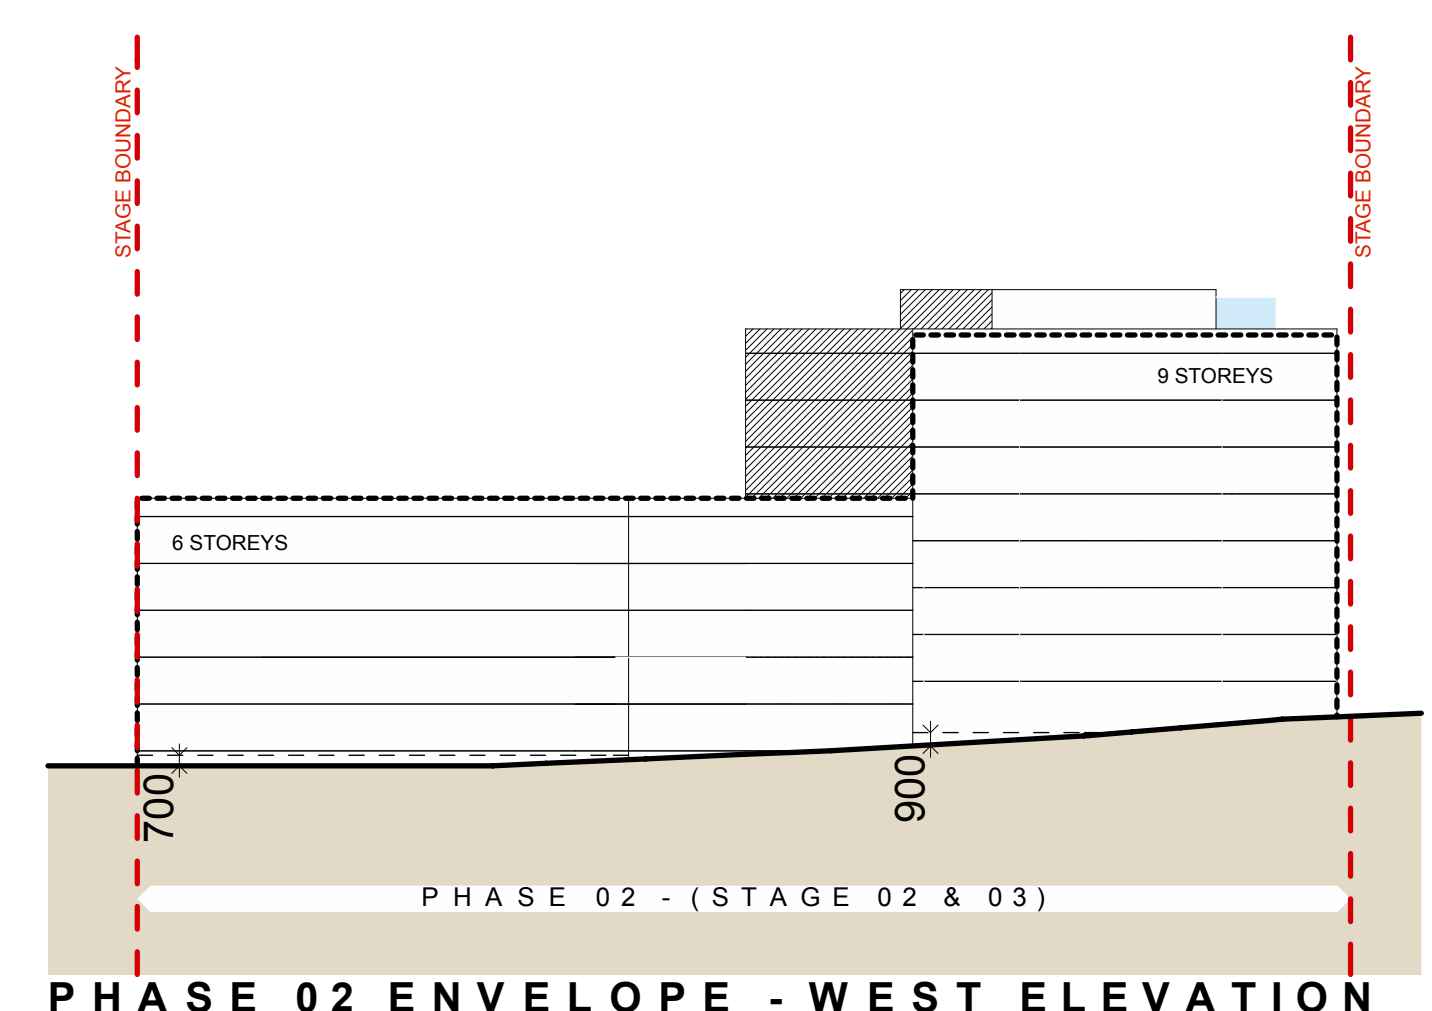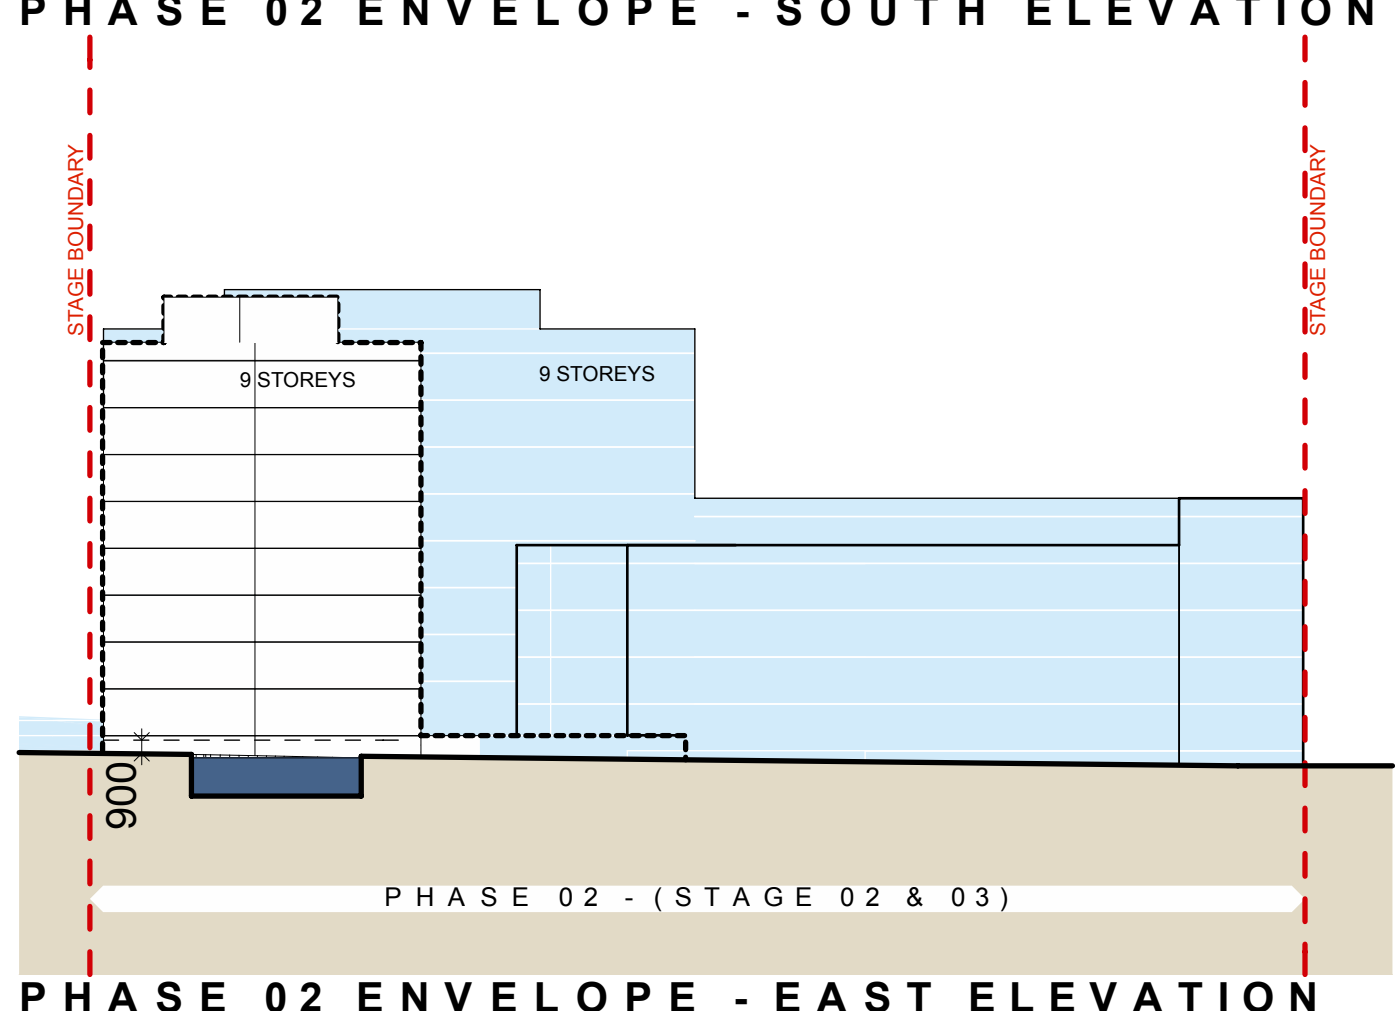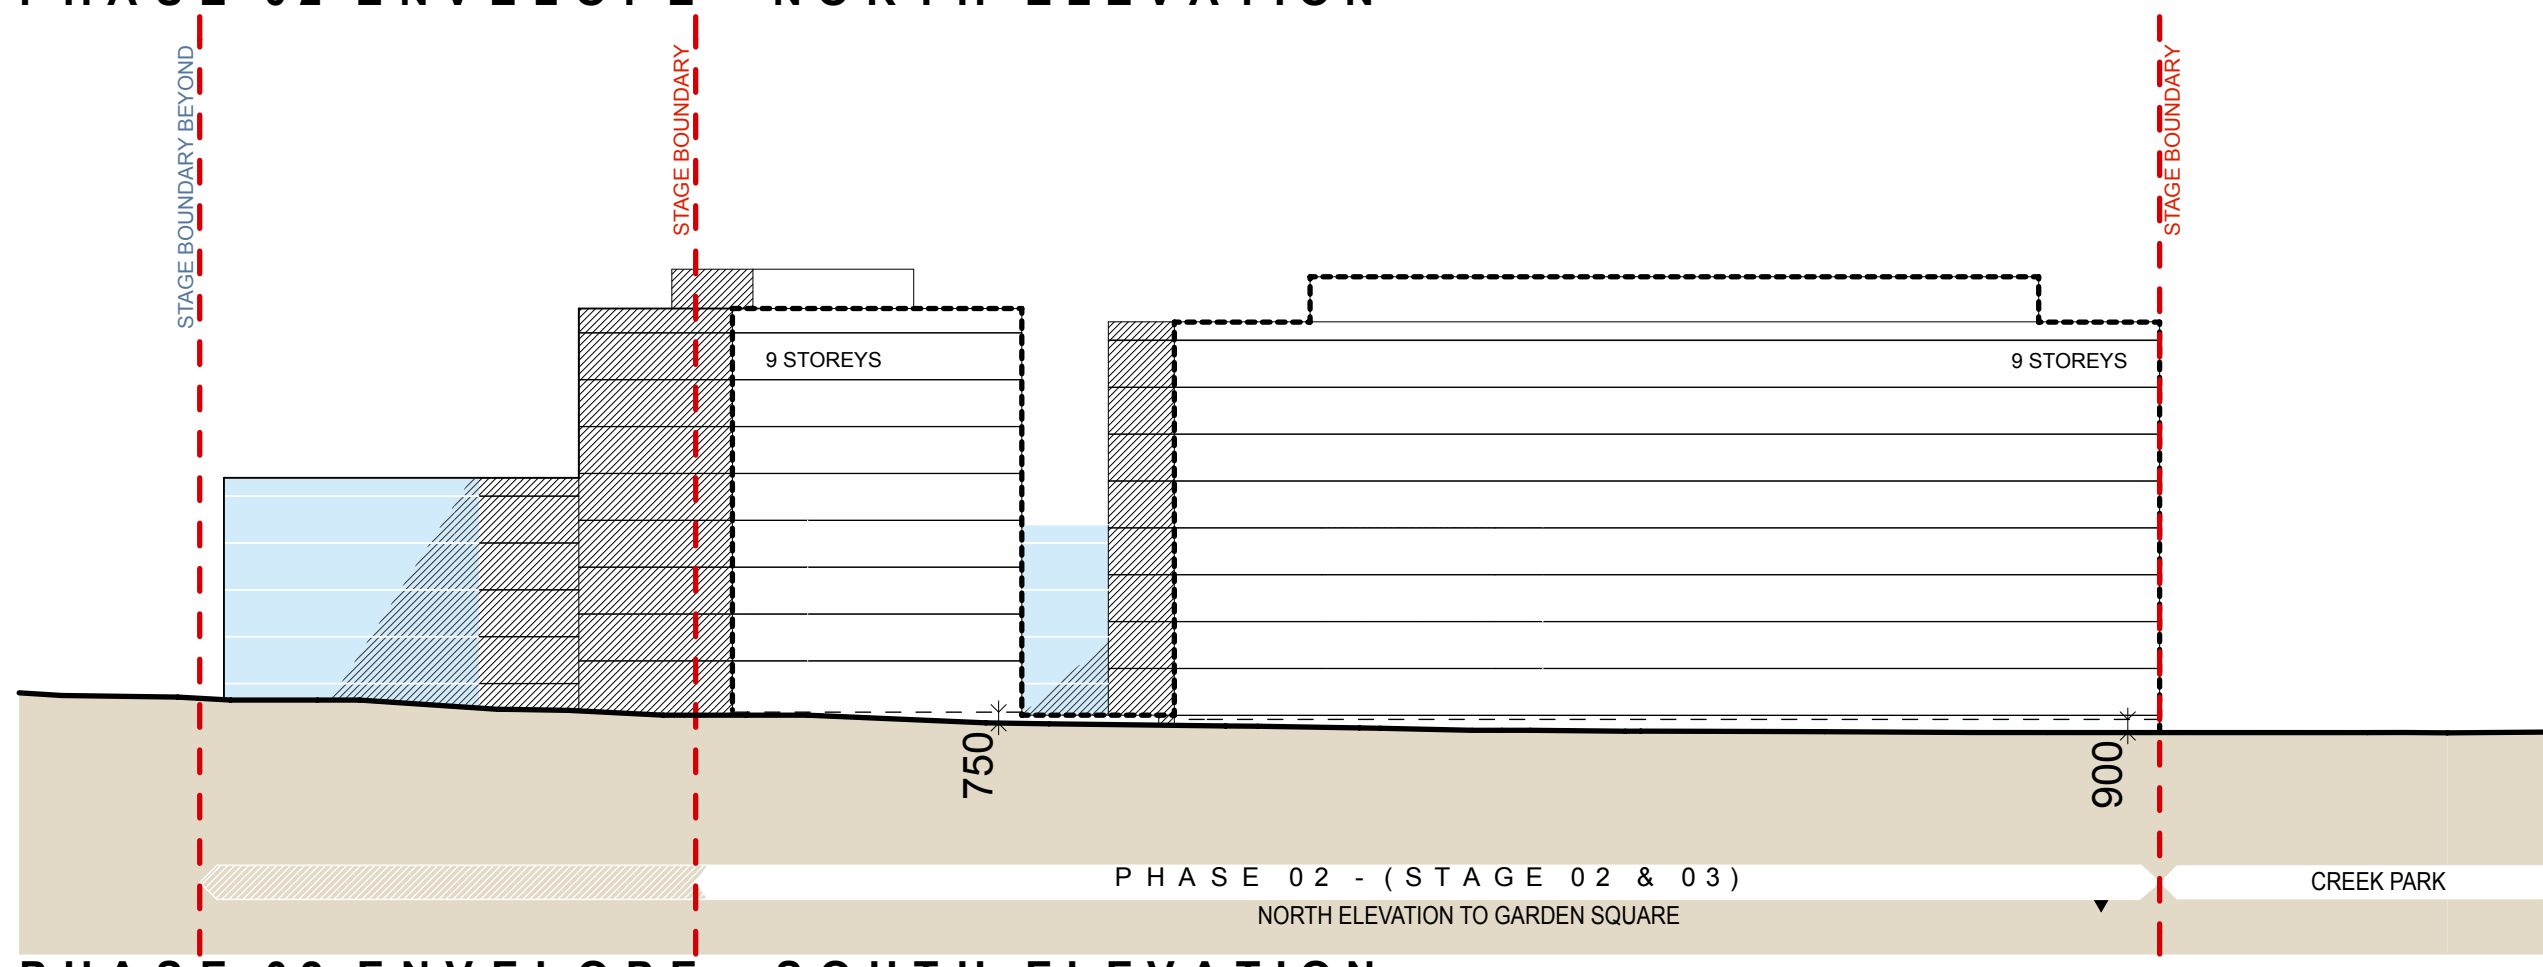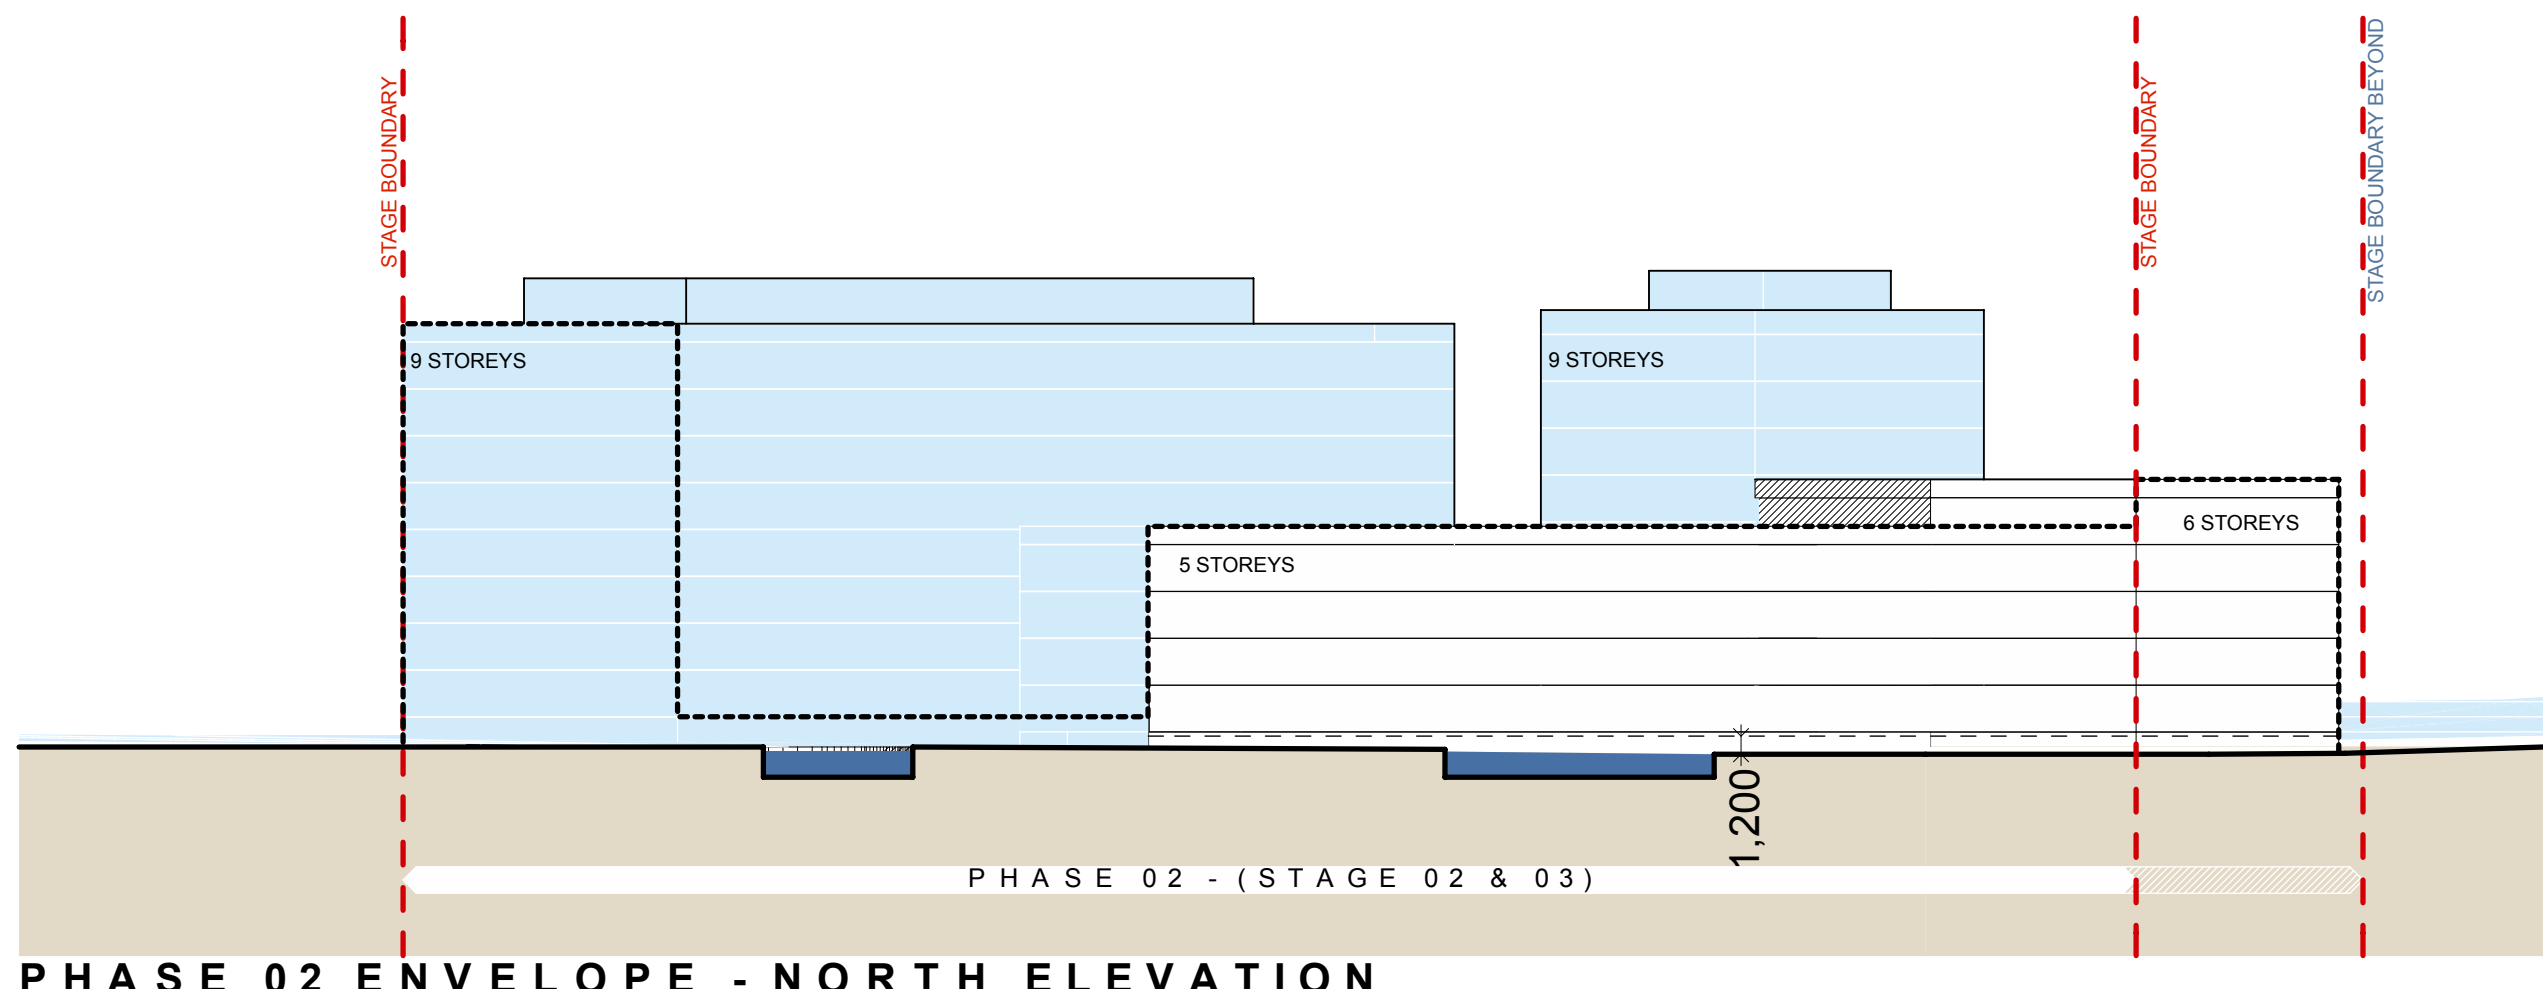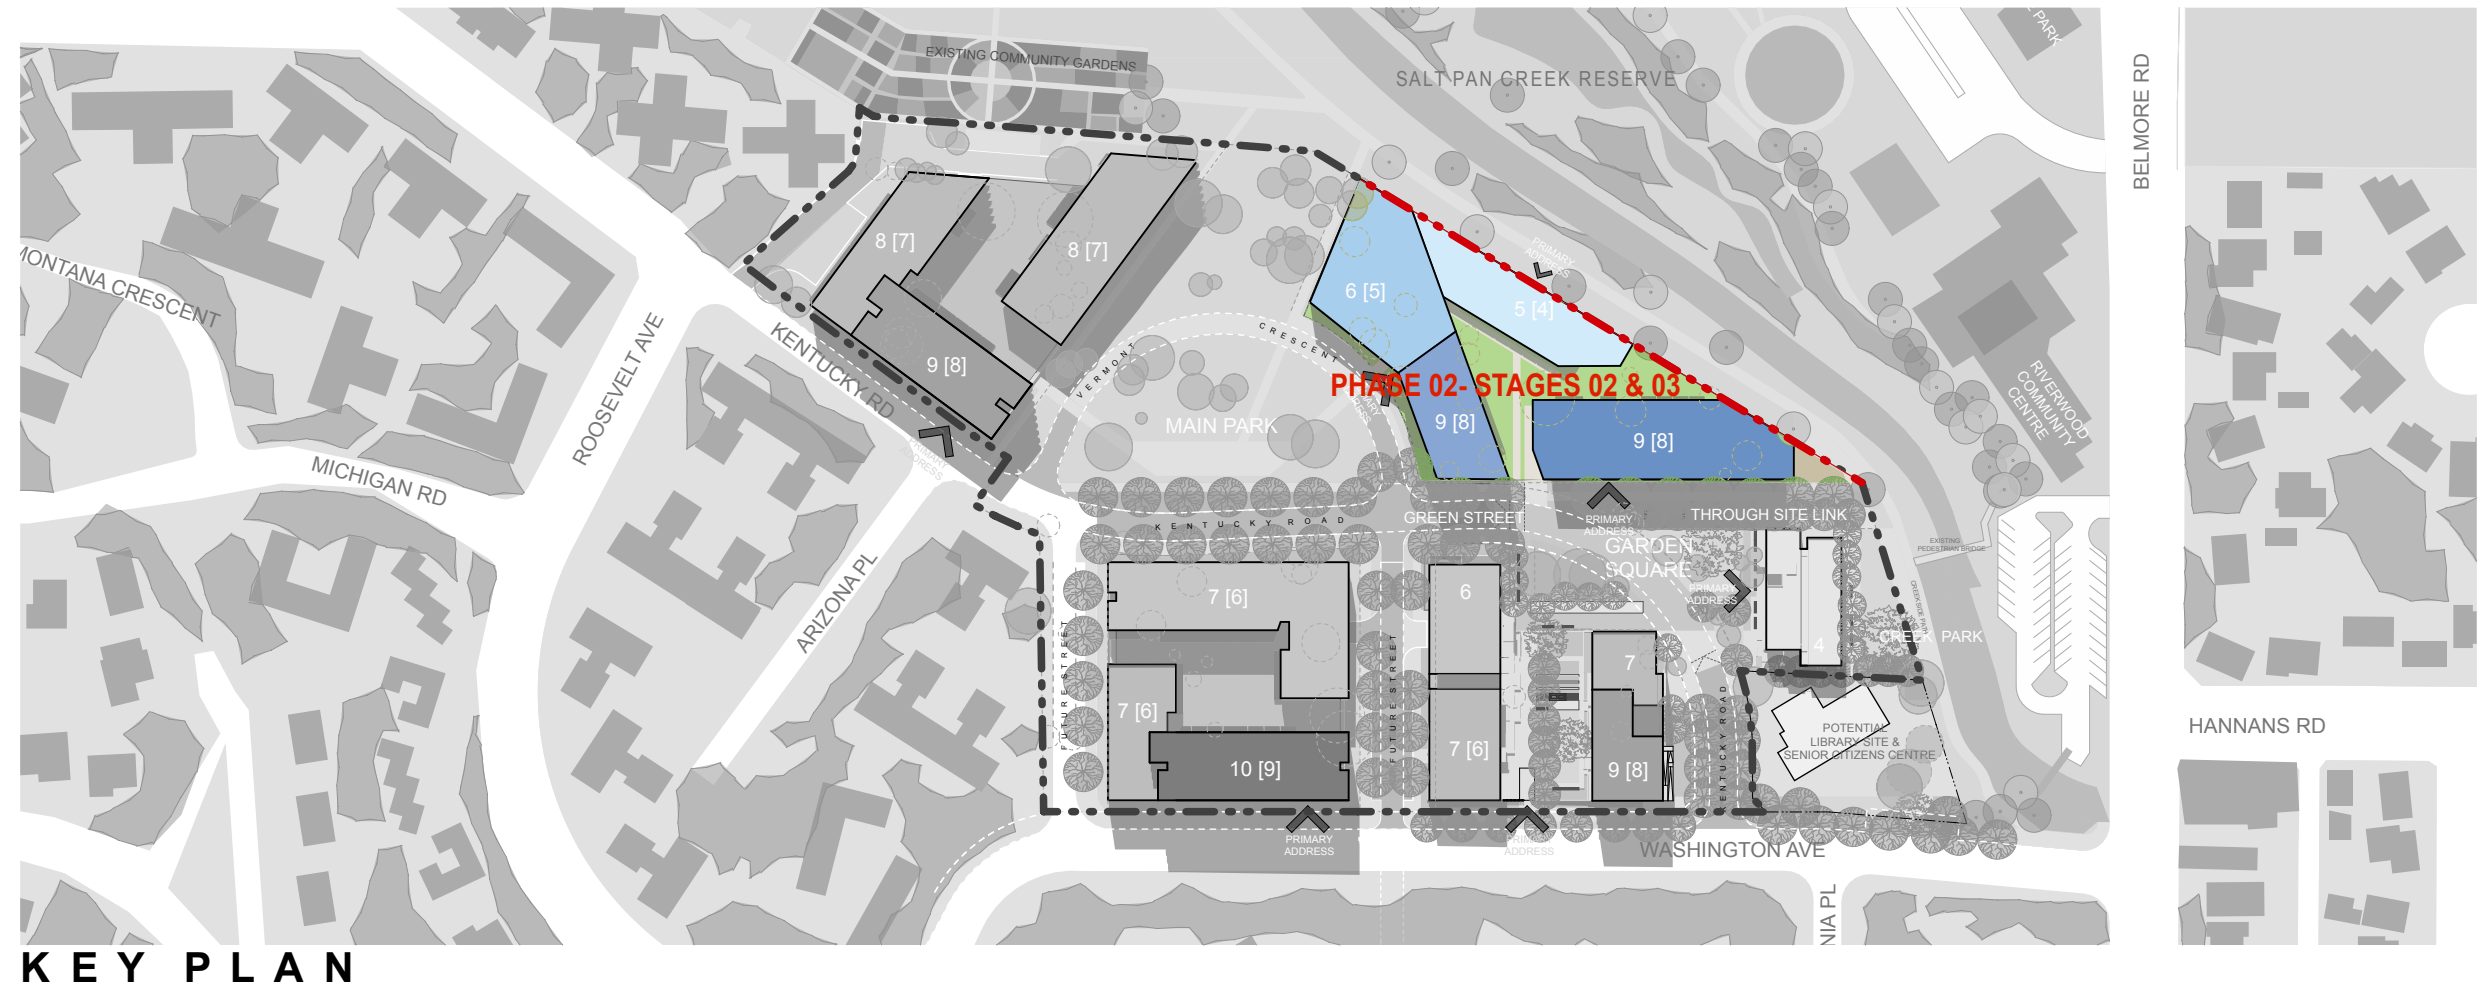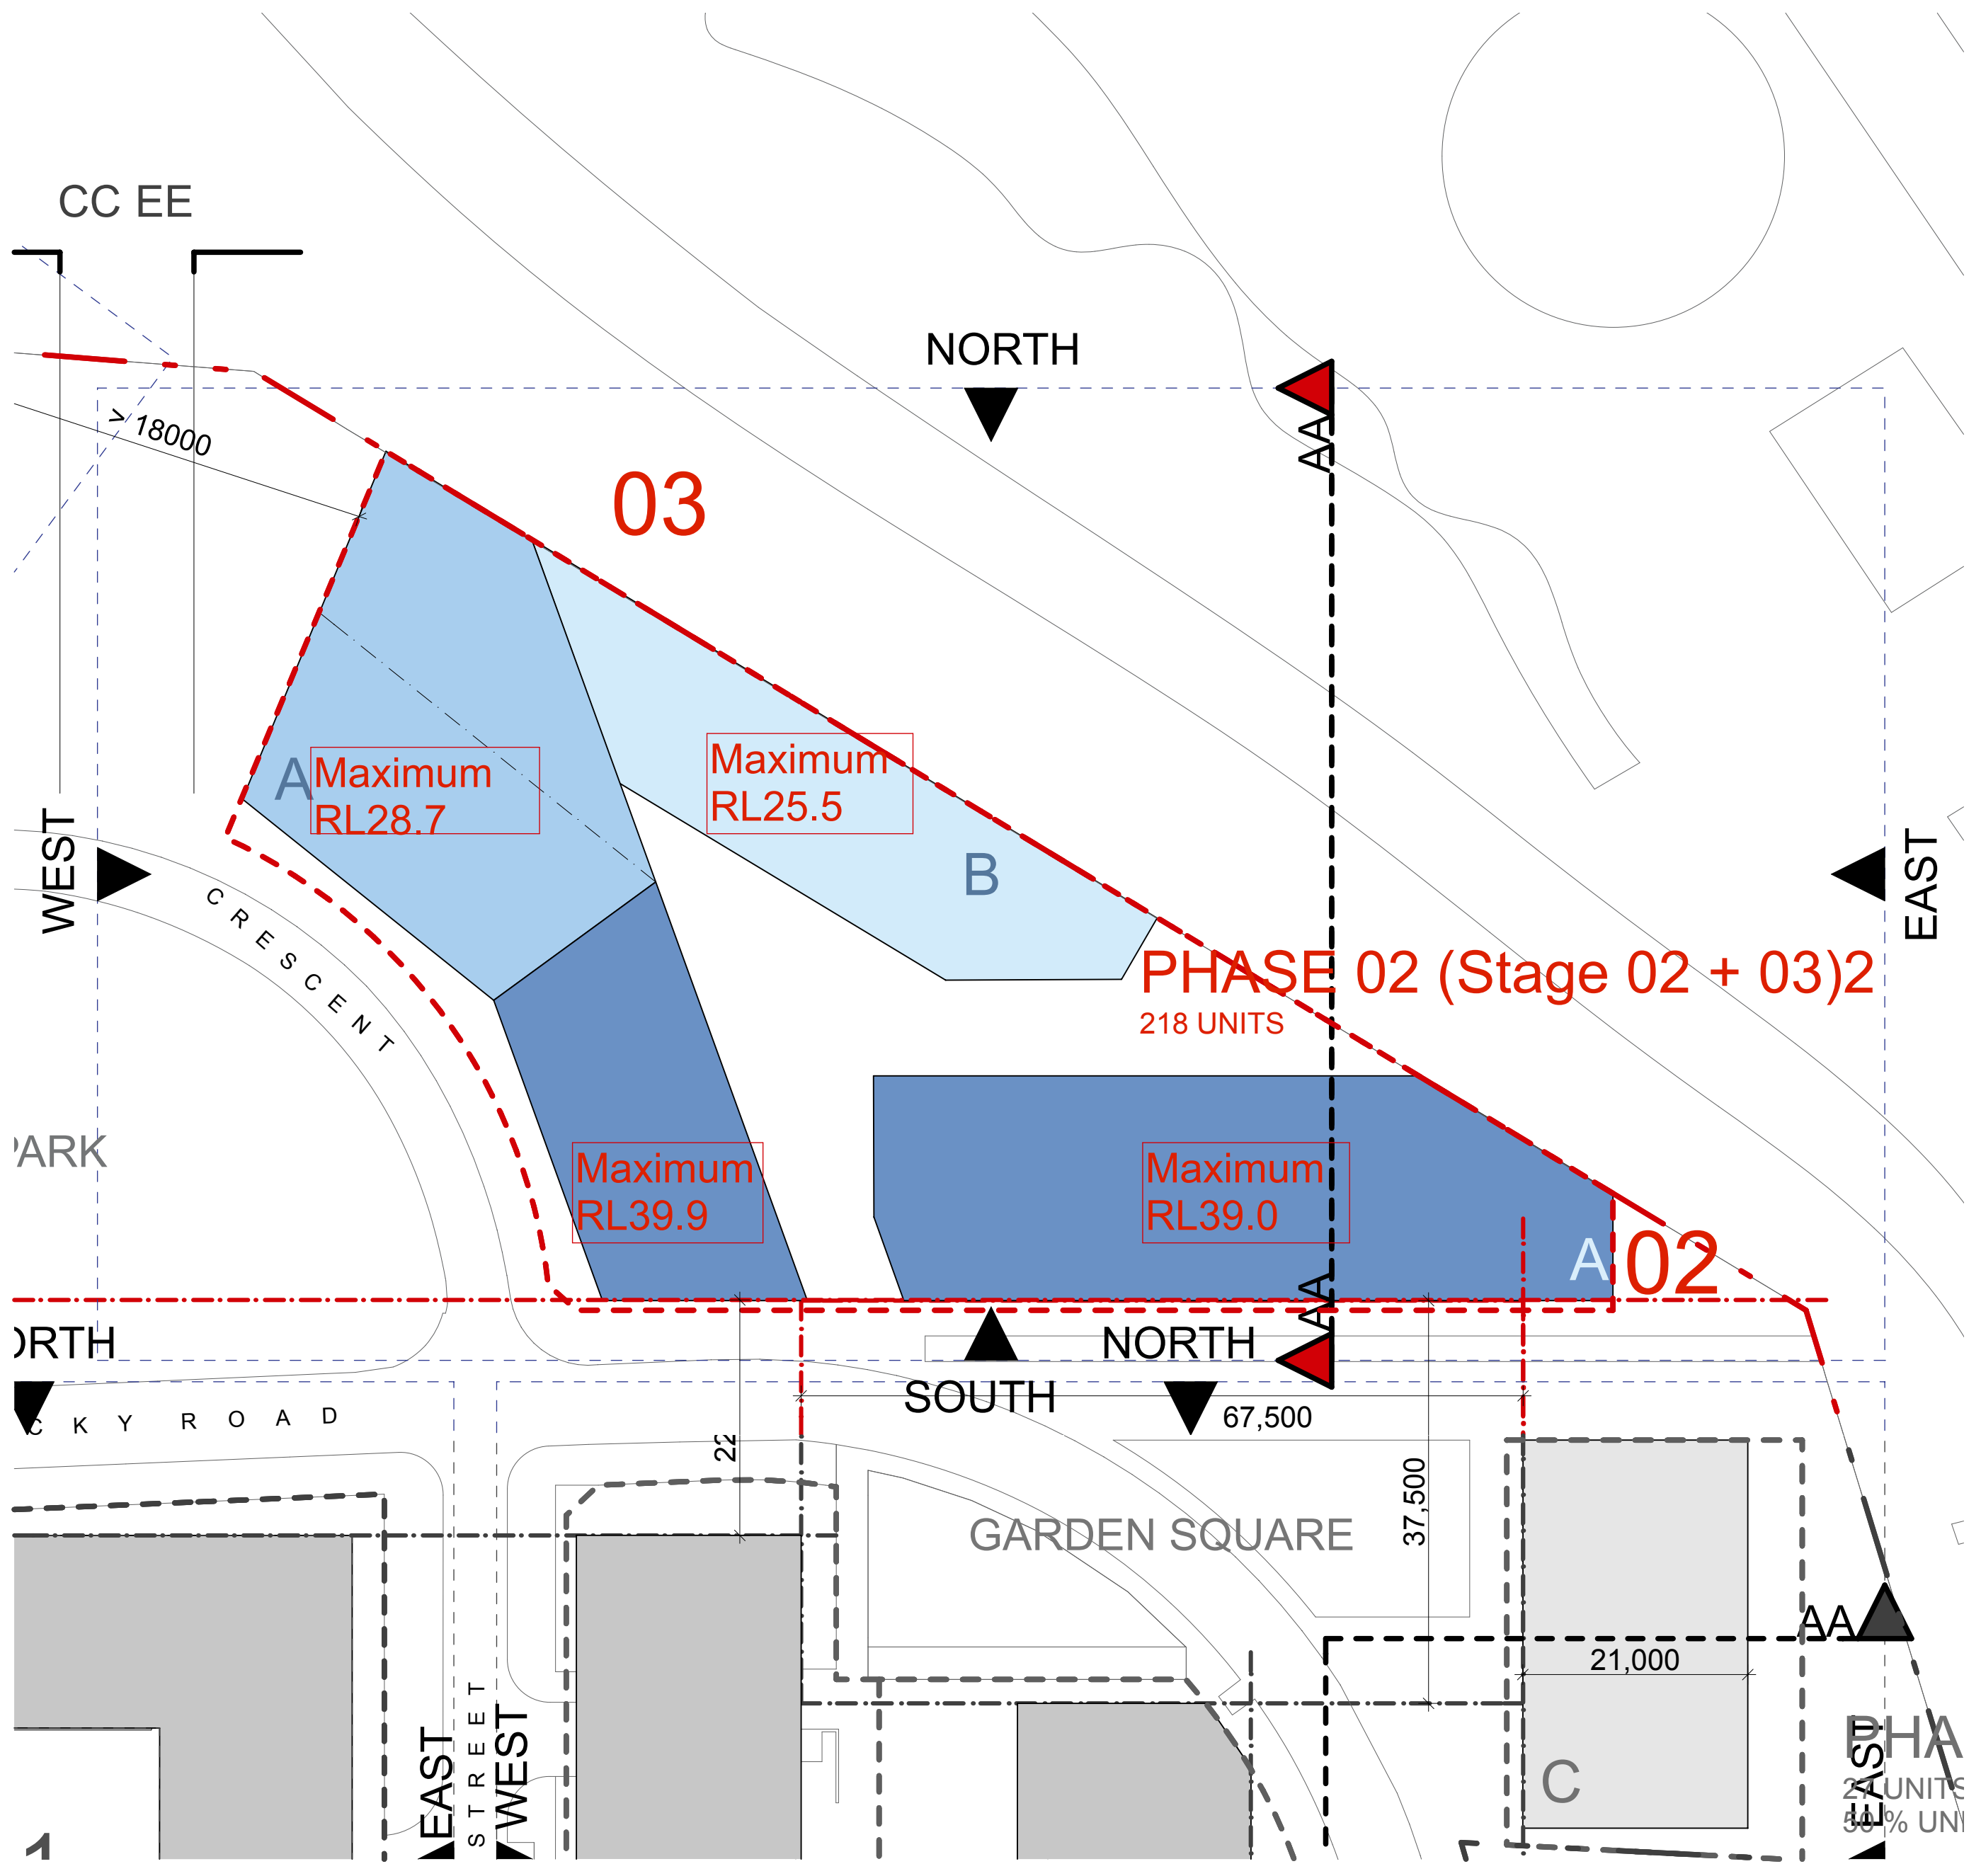


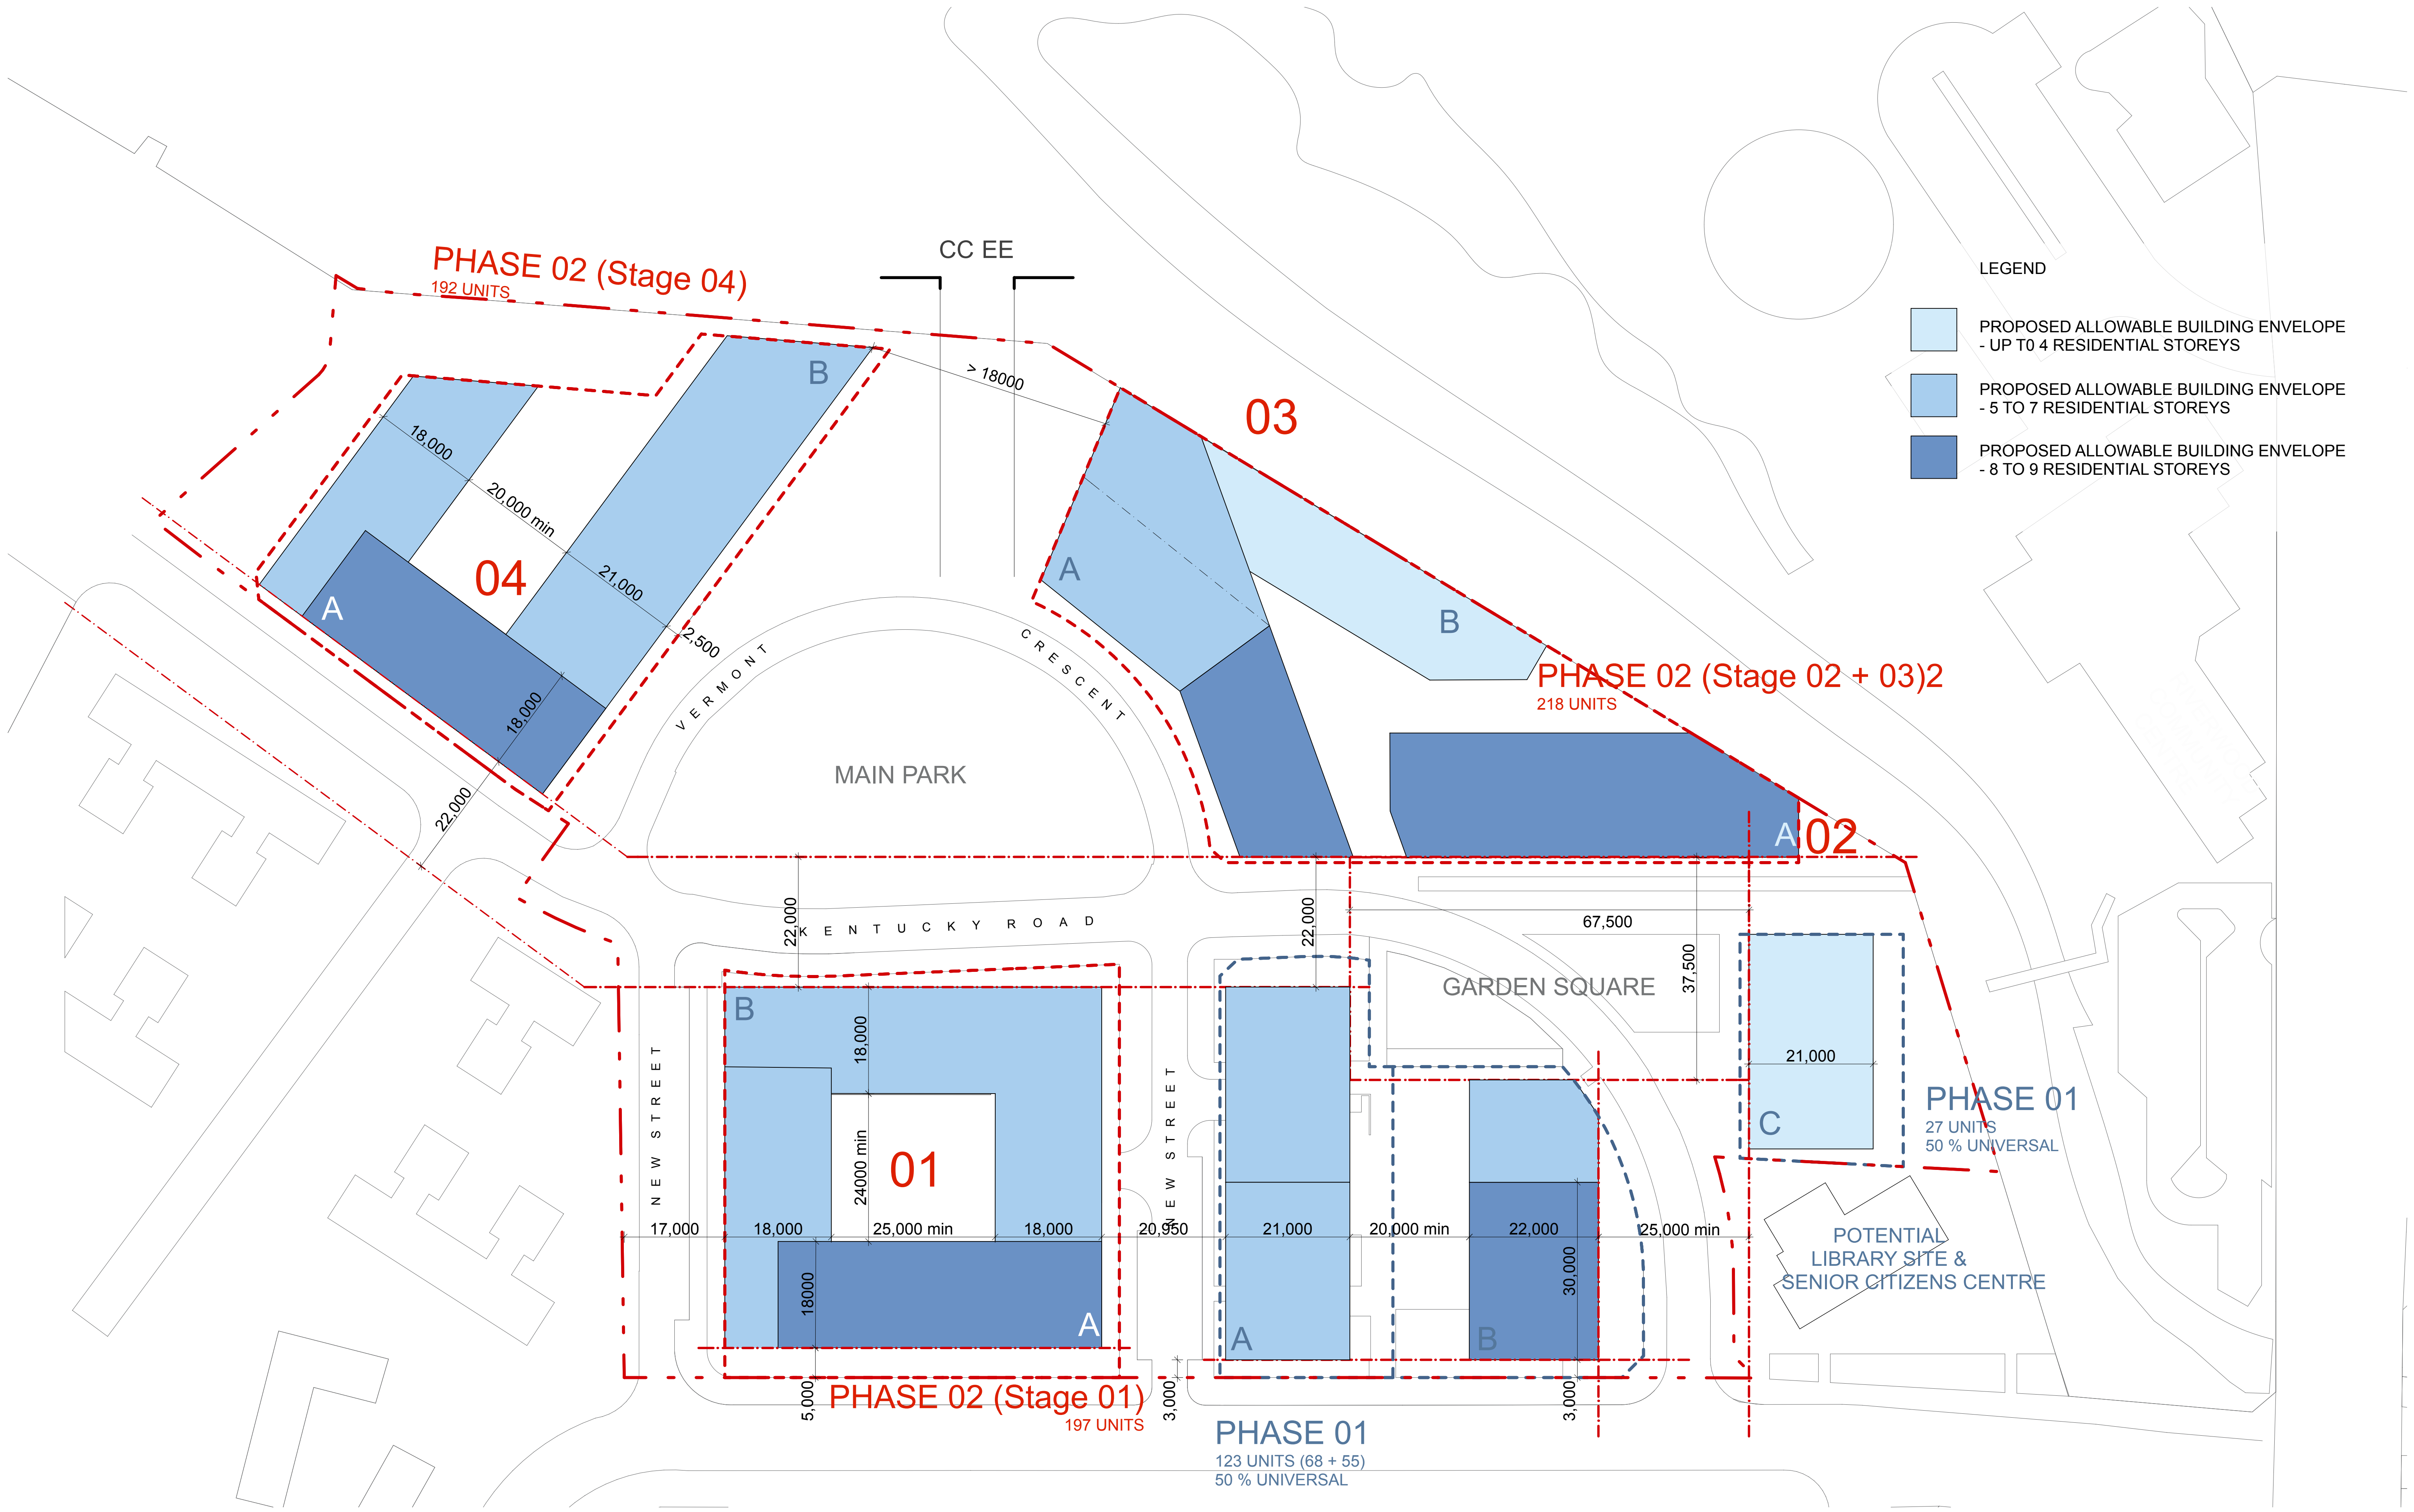

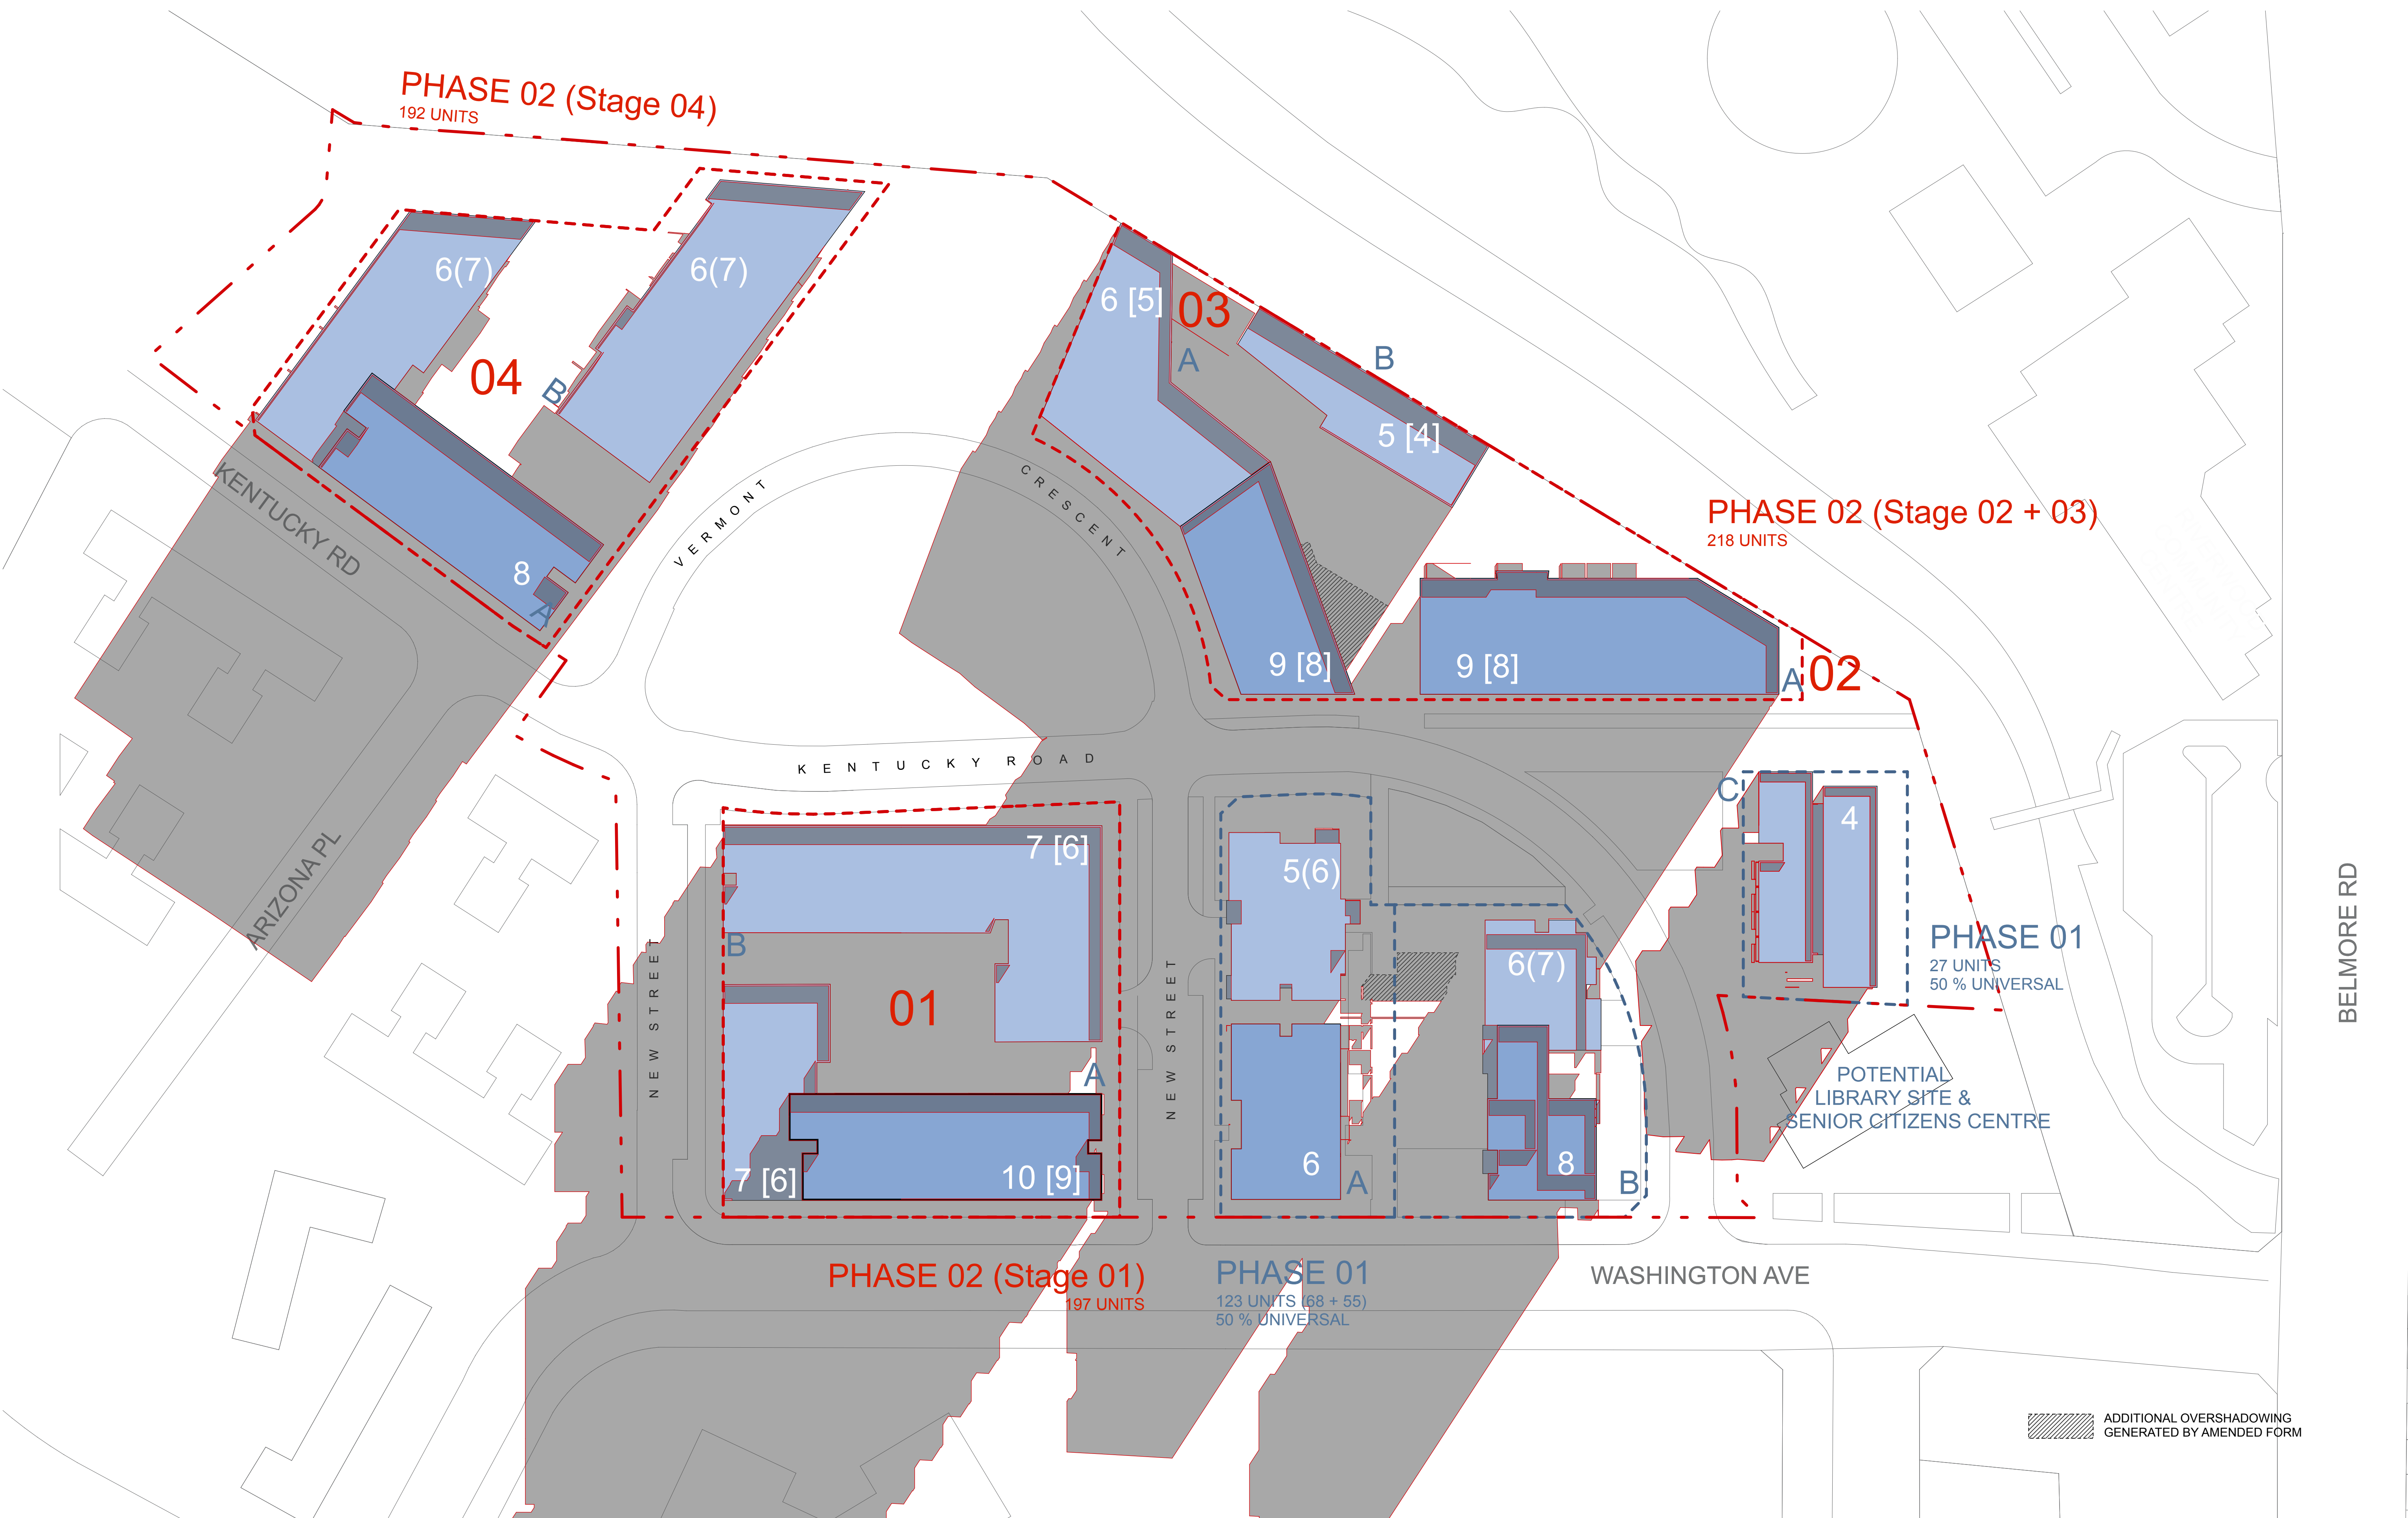

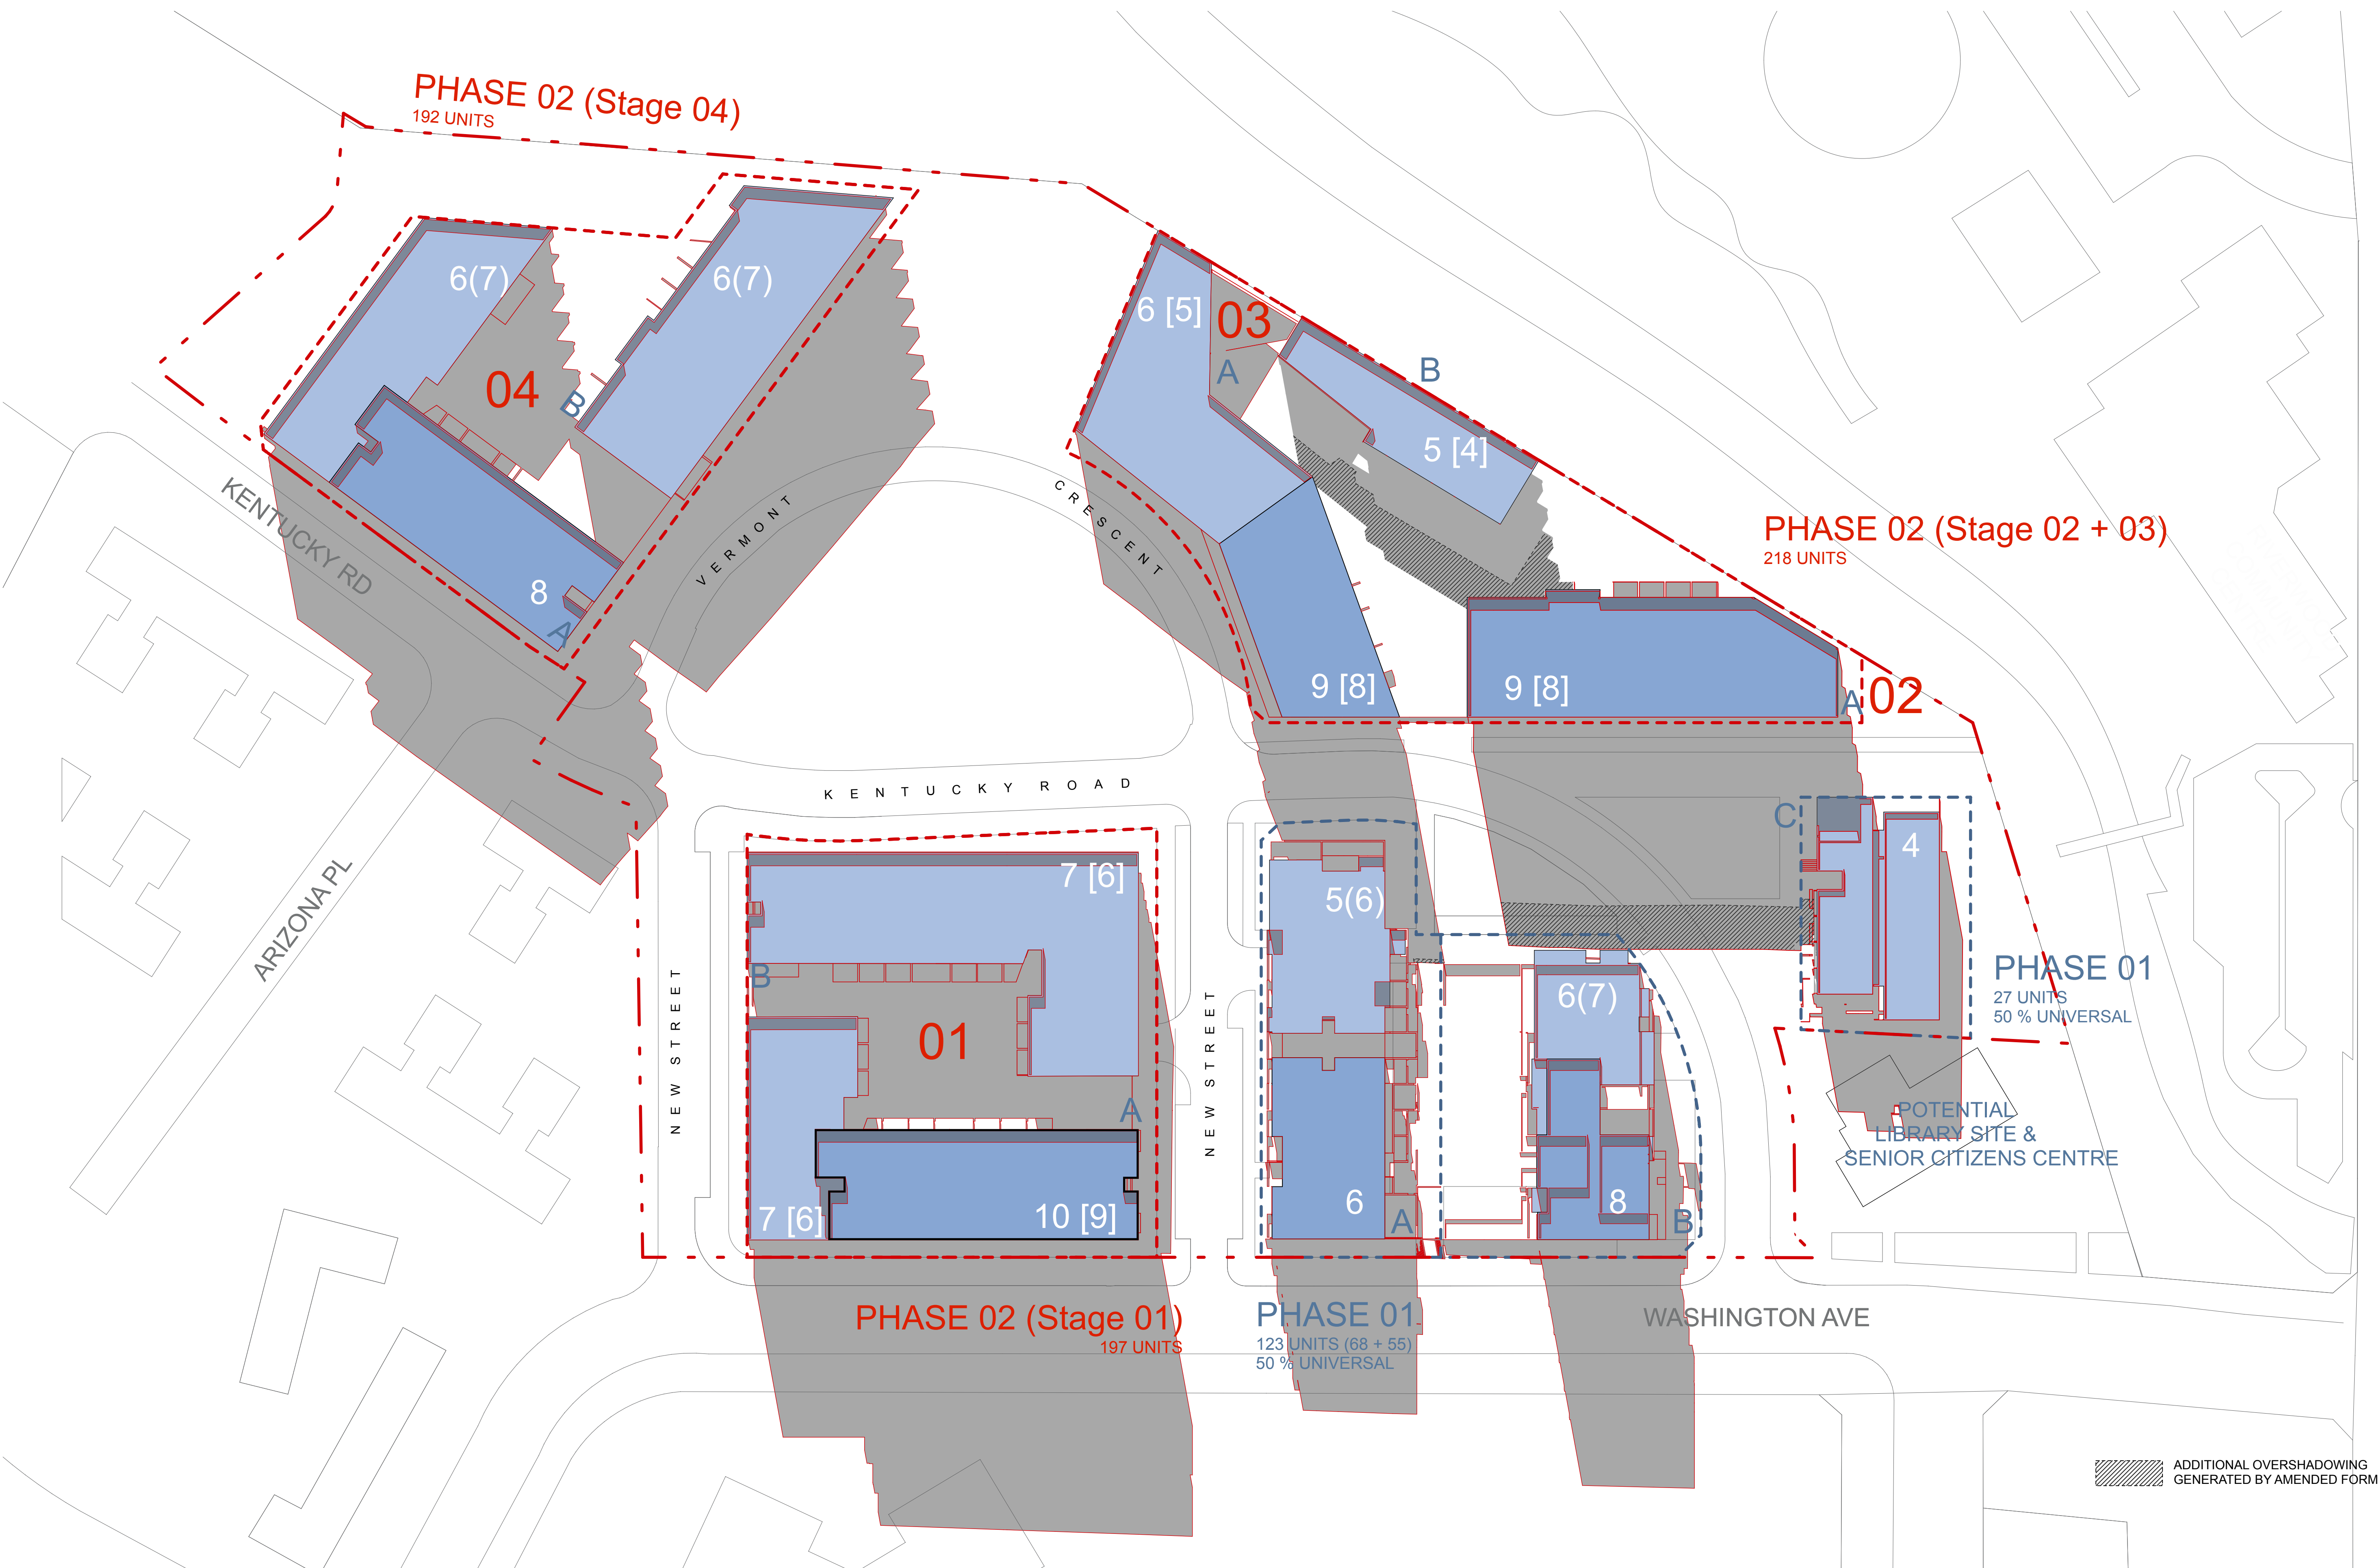

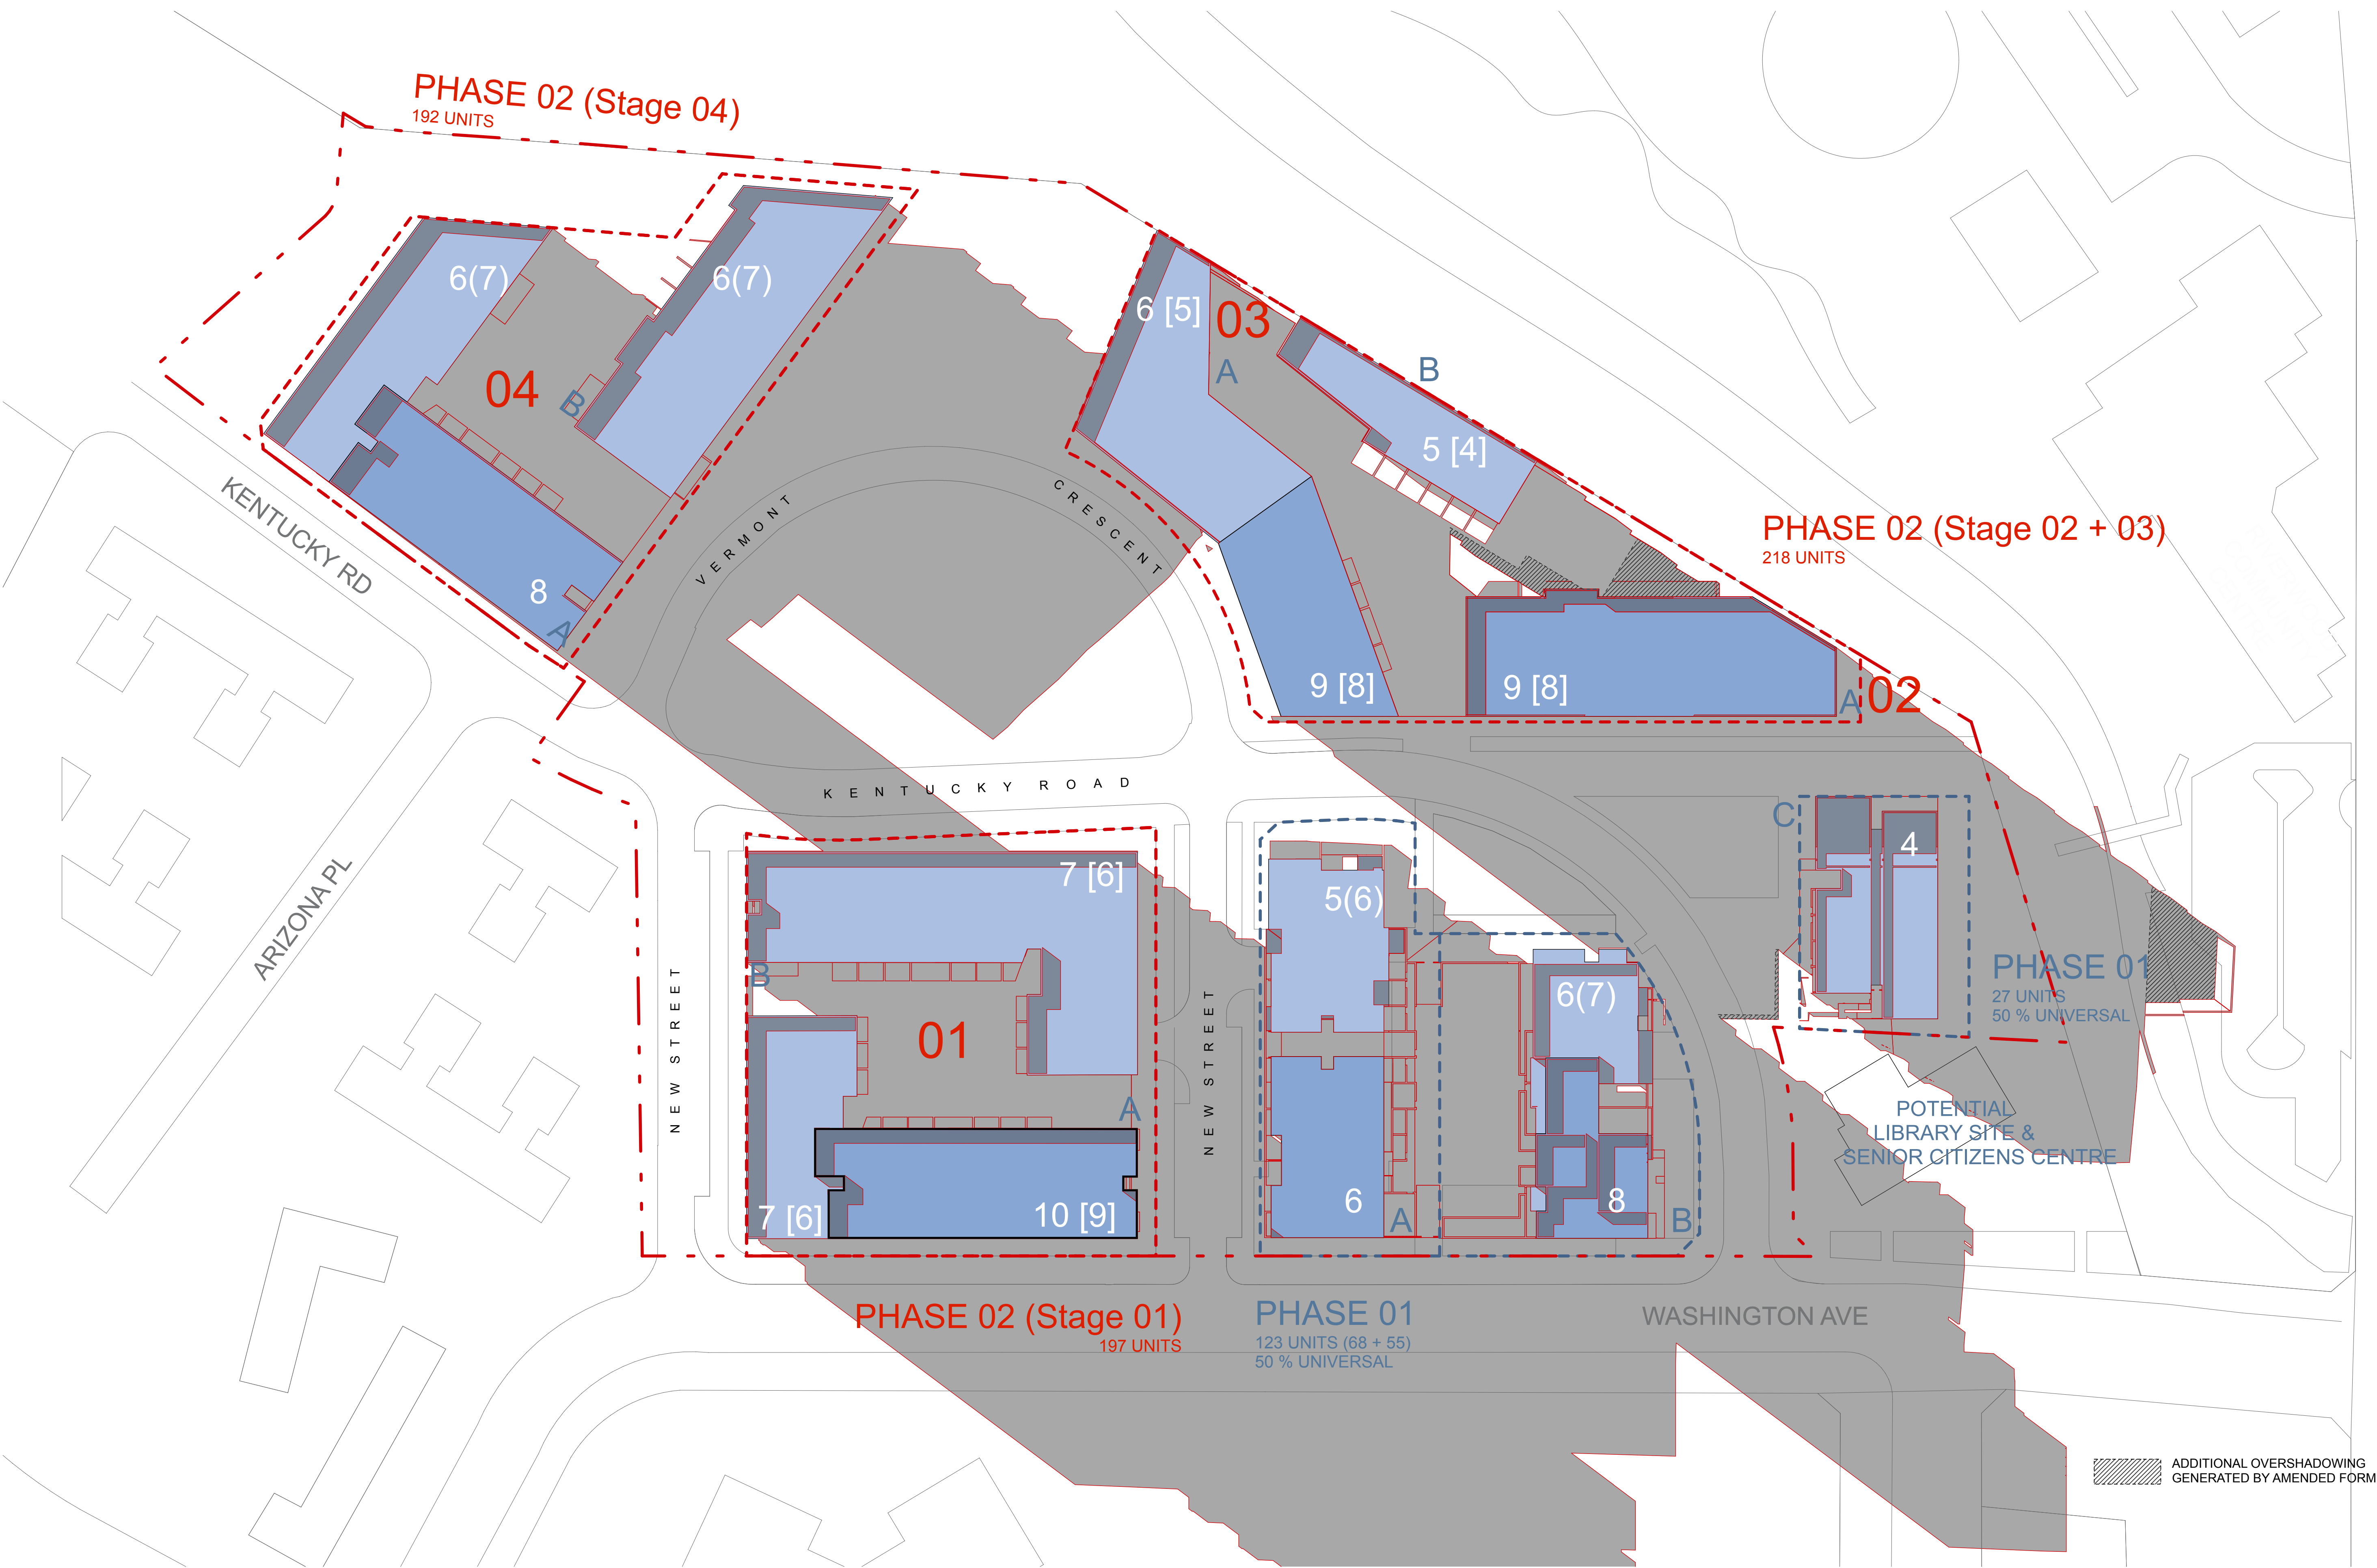

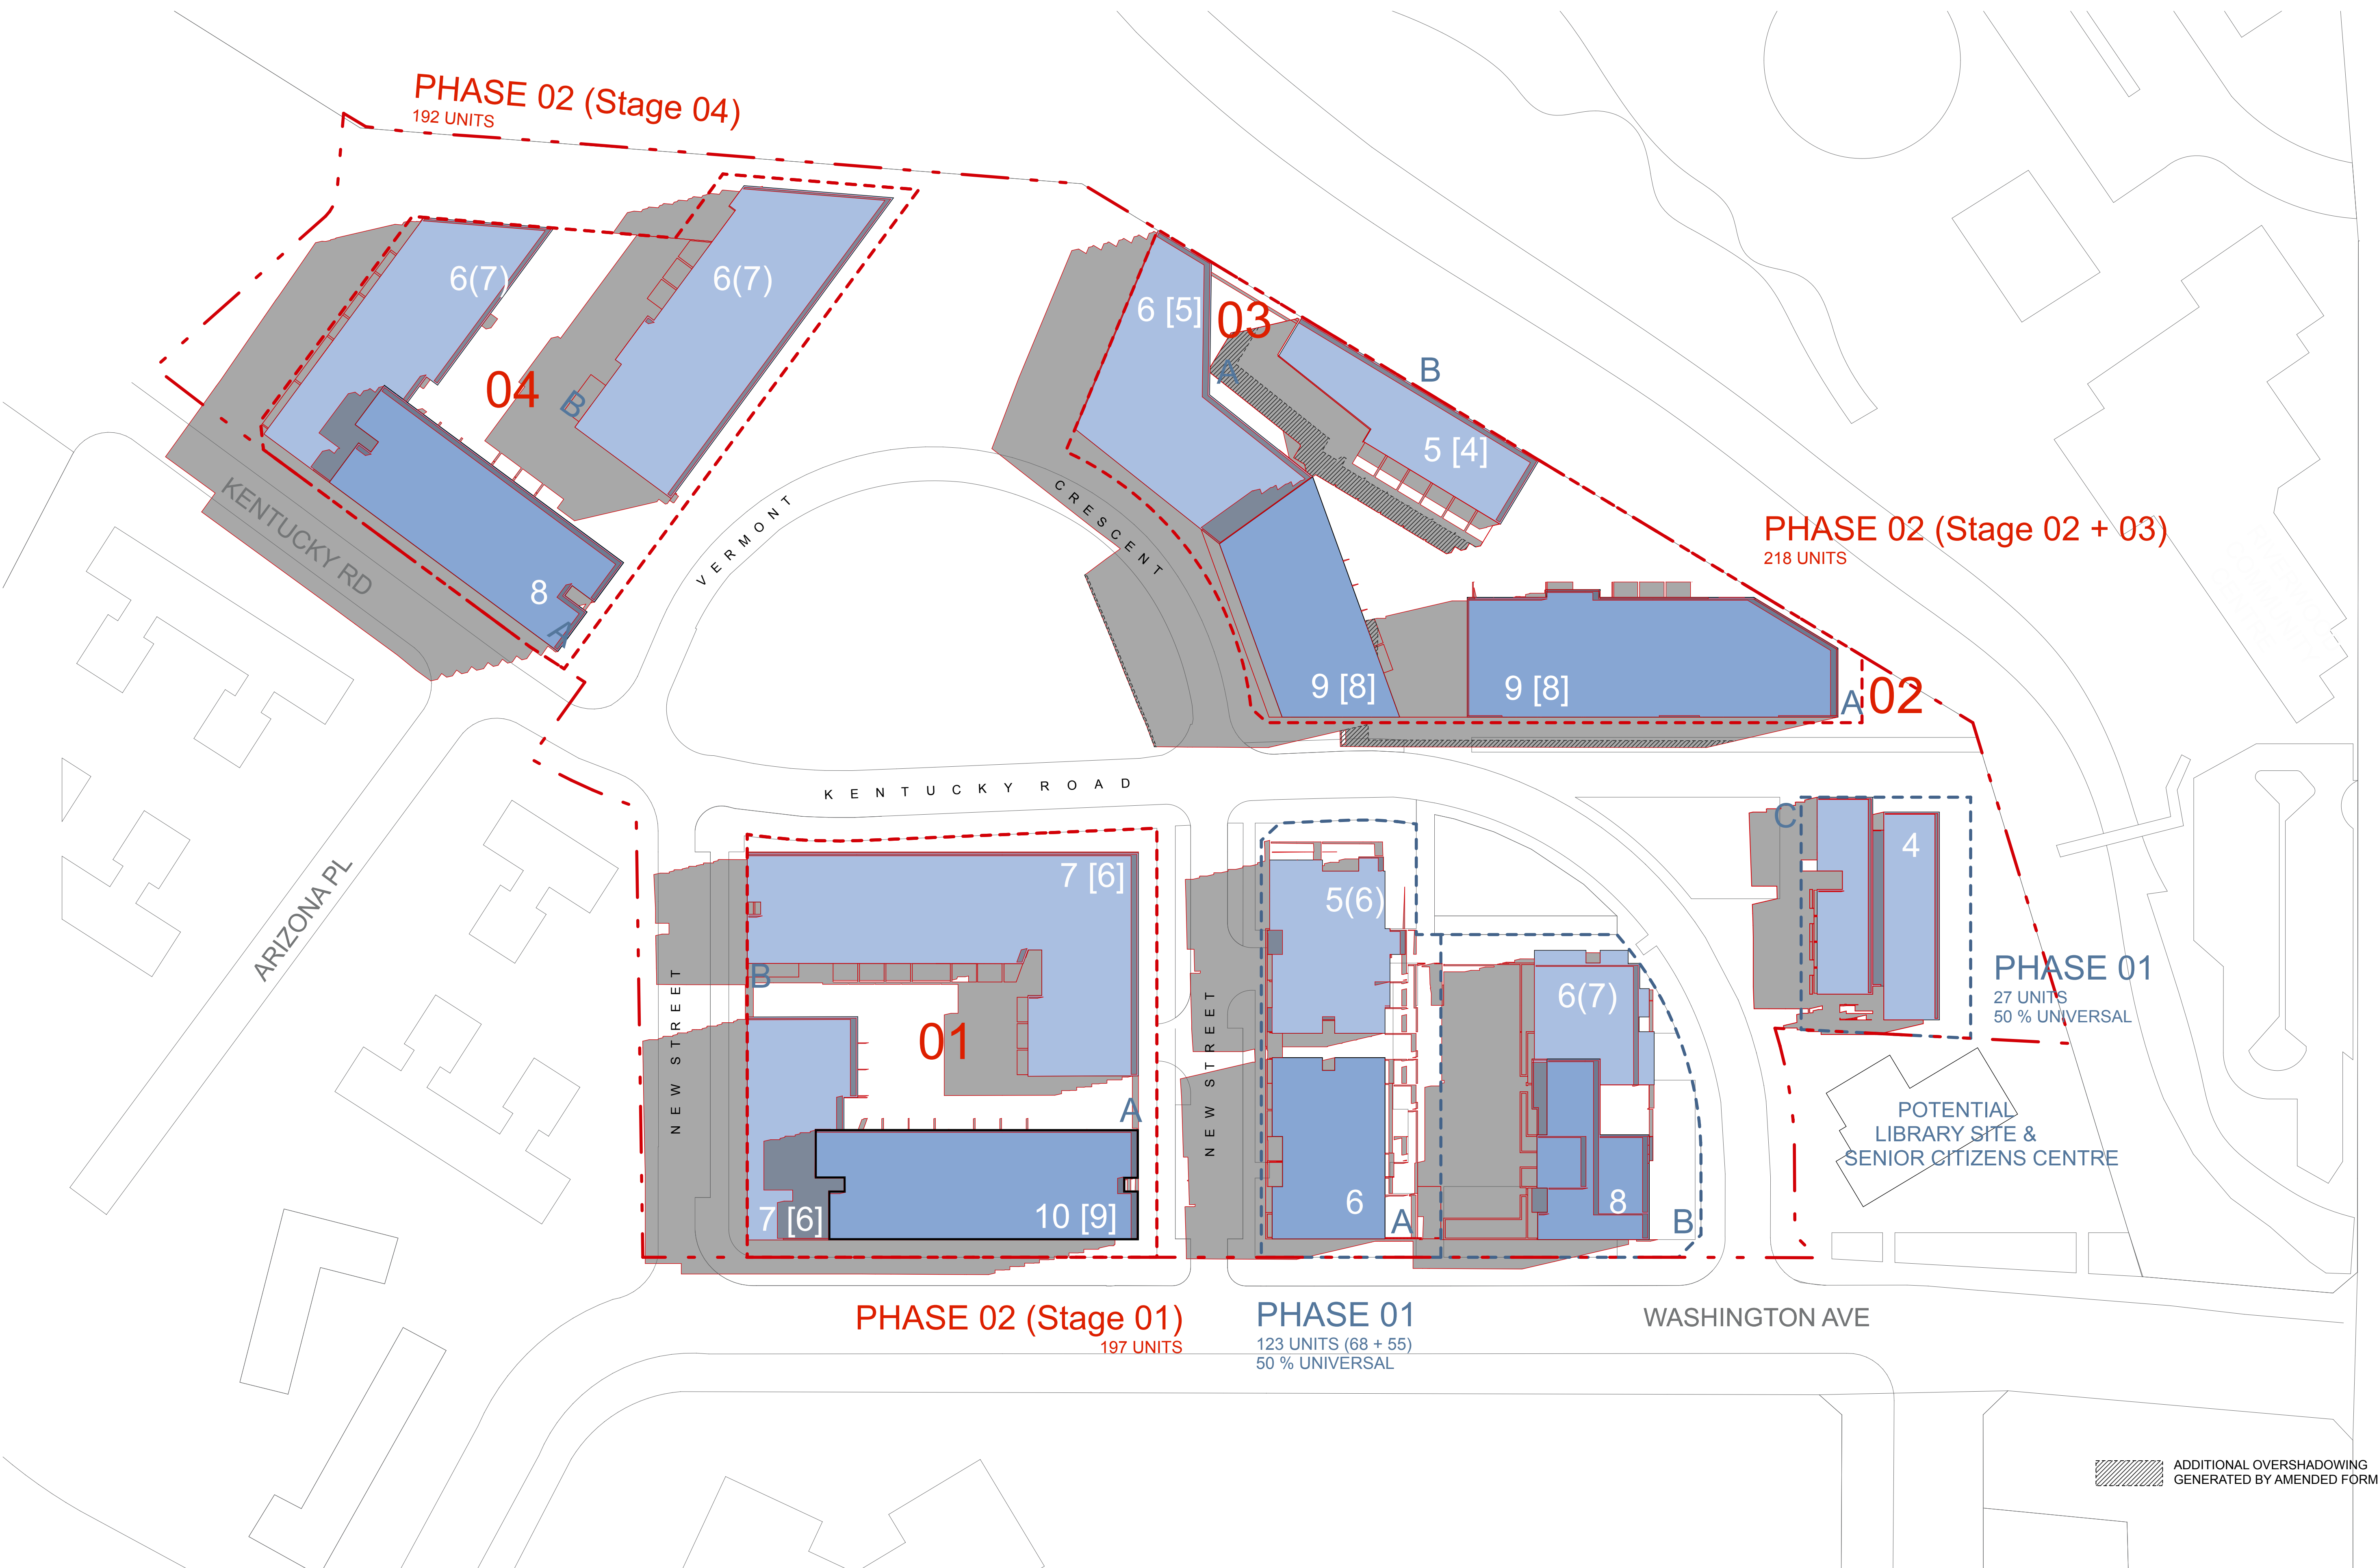

ADDITIONAL OVERSHADOWING
GENERATED BY AMENDED FORM

