

BASEMENT	LEVEL 2	- RL	-4.30	120	CARSPACES
BASEMENT	LEVEL 3	- RL	-7.00	120	CARSPACES
BASEMENT	LEVEL 4	- RL	-9.70	120	CARSPACES
BASEMENT	LEVEL 5	- RL	-12.40	120	CARSPACES
BASEMENT	LEVEL 6	- RL	-15.10	120	CARSPACES
BASEMENT	LEVEL 7	- RL	-17.80	120	CARSPACES
BASEMENT	LEVEL 8	- RL	-20.50	120	CARSPACES

TOTAL: 840 CARSPACES

**Disclaimer:**  
"These drawings are preliminary drawings and are subject to change without notice during the course of the proposed development. Submission of the drawings does not constitute a representation or warranty by the developer or its servants, agents or contractors that the drawings are final nor that the proposed development will take place in accordance with these drawings."

QUALITY RECORD	
THIS QUALITY RECORD IS A CHECK OF COMPLIANCE WITH INTERNAL QUALITY CONTROLS. INCOMPLETE ALL INFORMATION IS FOR PRELIMINARY PURPOSES ONLY	
QUALITY RECORD STATUS	AUTHORIZED
PRELIMINARY 25 %	
PRELIMINARY 50 %	
PRELIMINARY 75 %	
FOR TENDER 100 %	OK 26.9.20
FOR CONSTRUCTION	

THESE DOCUMENTS AND ANY WORKS EXECUTED AS A RESULT OF THESE DOCUMENTS SHALL BE SUBJECT TO THE COPYRIGHT CONDITIONS SET OUT IN THE CONDITIONS OF ENGAGEMENT

NOTES

DRAWINGS MADE TO A LARGER SCALE AND THOSE SHOWING PARTICULAR DETAIL OF WORKS SHALL TAKE PRECEDENCE OVER DRAWINGS MADE TO A SMALLER SCALE AND FOR MORE GENERAL PURPOSES

WHERE ANY DISCREPANCY EXISTS BETWEEN FIGURED AND SCALED DIMENSIONS, THE FIGURED DIMENSIONS SHALL PREVAIL

BUILDER TO CHECK ALL SITE DIMENSIONS PRIOR TO FABRICATION OF FITMENTS

DATE \_\_\_\_\_

(C)

ARCHITECTS

**tony owen ndm**

260 YOUNG STREET  
ANNANDALE NSW 2038

P 02 9571 1700  
F 02 9571 1722  
E [info@tondm.com.au](mailto:info@tondm.com.au)

CONSULTANTS

STRUCTURAL

—

T: —

F: —

E: —

LANDSCAPE

—

T: —

F: —

E: —

SERVICES ENGINEERS

—

T: —

F: —

E: —

BCA CONSULTANT

—

T: —

F: —

E: —

CLIENT  
BEACH VIEWS PTY LTD

PROJECT ADDRESS  
MARINE PARADE,  
THE ENTRANCE

PROJECT  
THE ENTRANCE  
MIXED USE DEVELOPMENT

☐ REVISED DOCUMENT REPLACES  
EARLIER ISSUE

DRAWING

TYPICAL CARPARK

BEFORE CARRYING OUT ANY WORK  
ENSURE THAT THE DRAWINGS USED  
CARRY THE LATEST AMENDMENT No.

SCALE 1:200 ● A3 DATE 11.04.07

Scale 0 2 4 6 8 10

© 1992-2007


PROJECT	ISSUE DATE

695	MARCH 07
STAGE	RELATION


STAGE	REVISION
DA A011	B




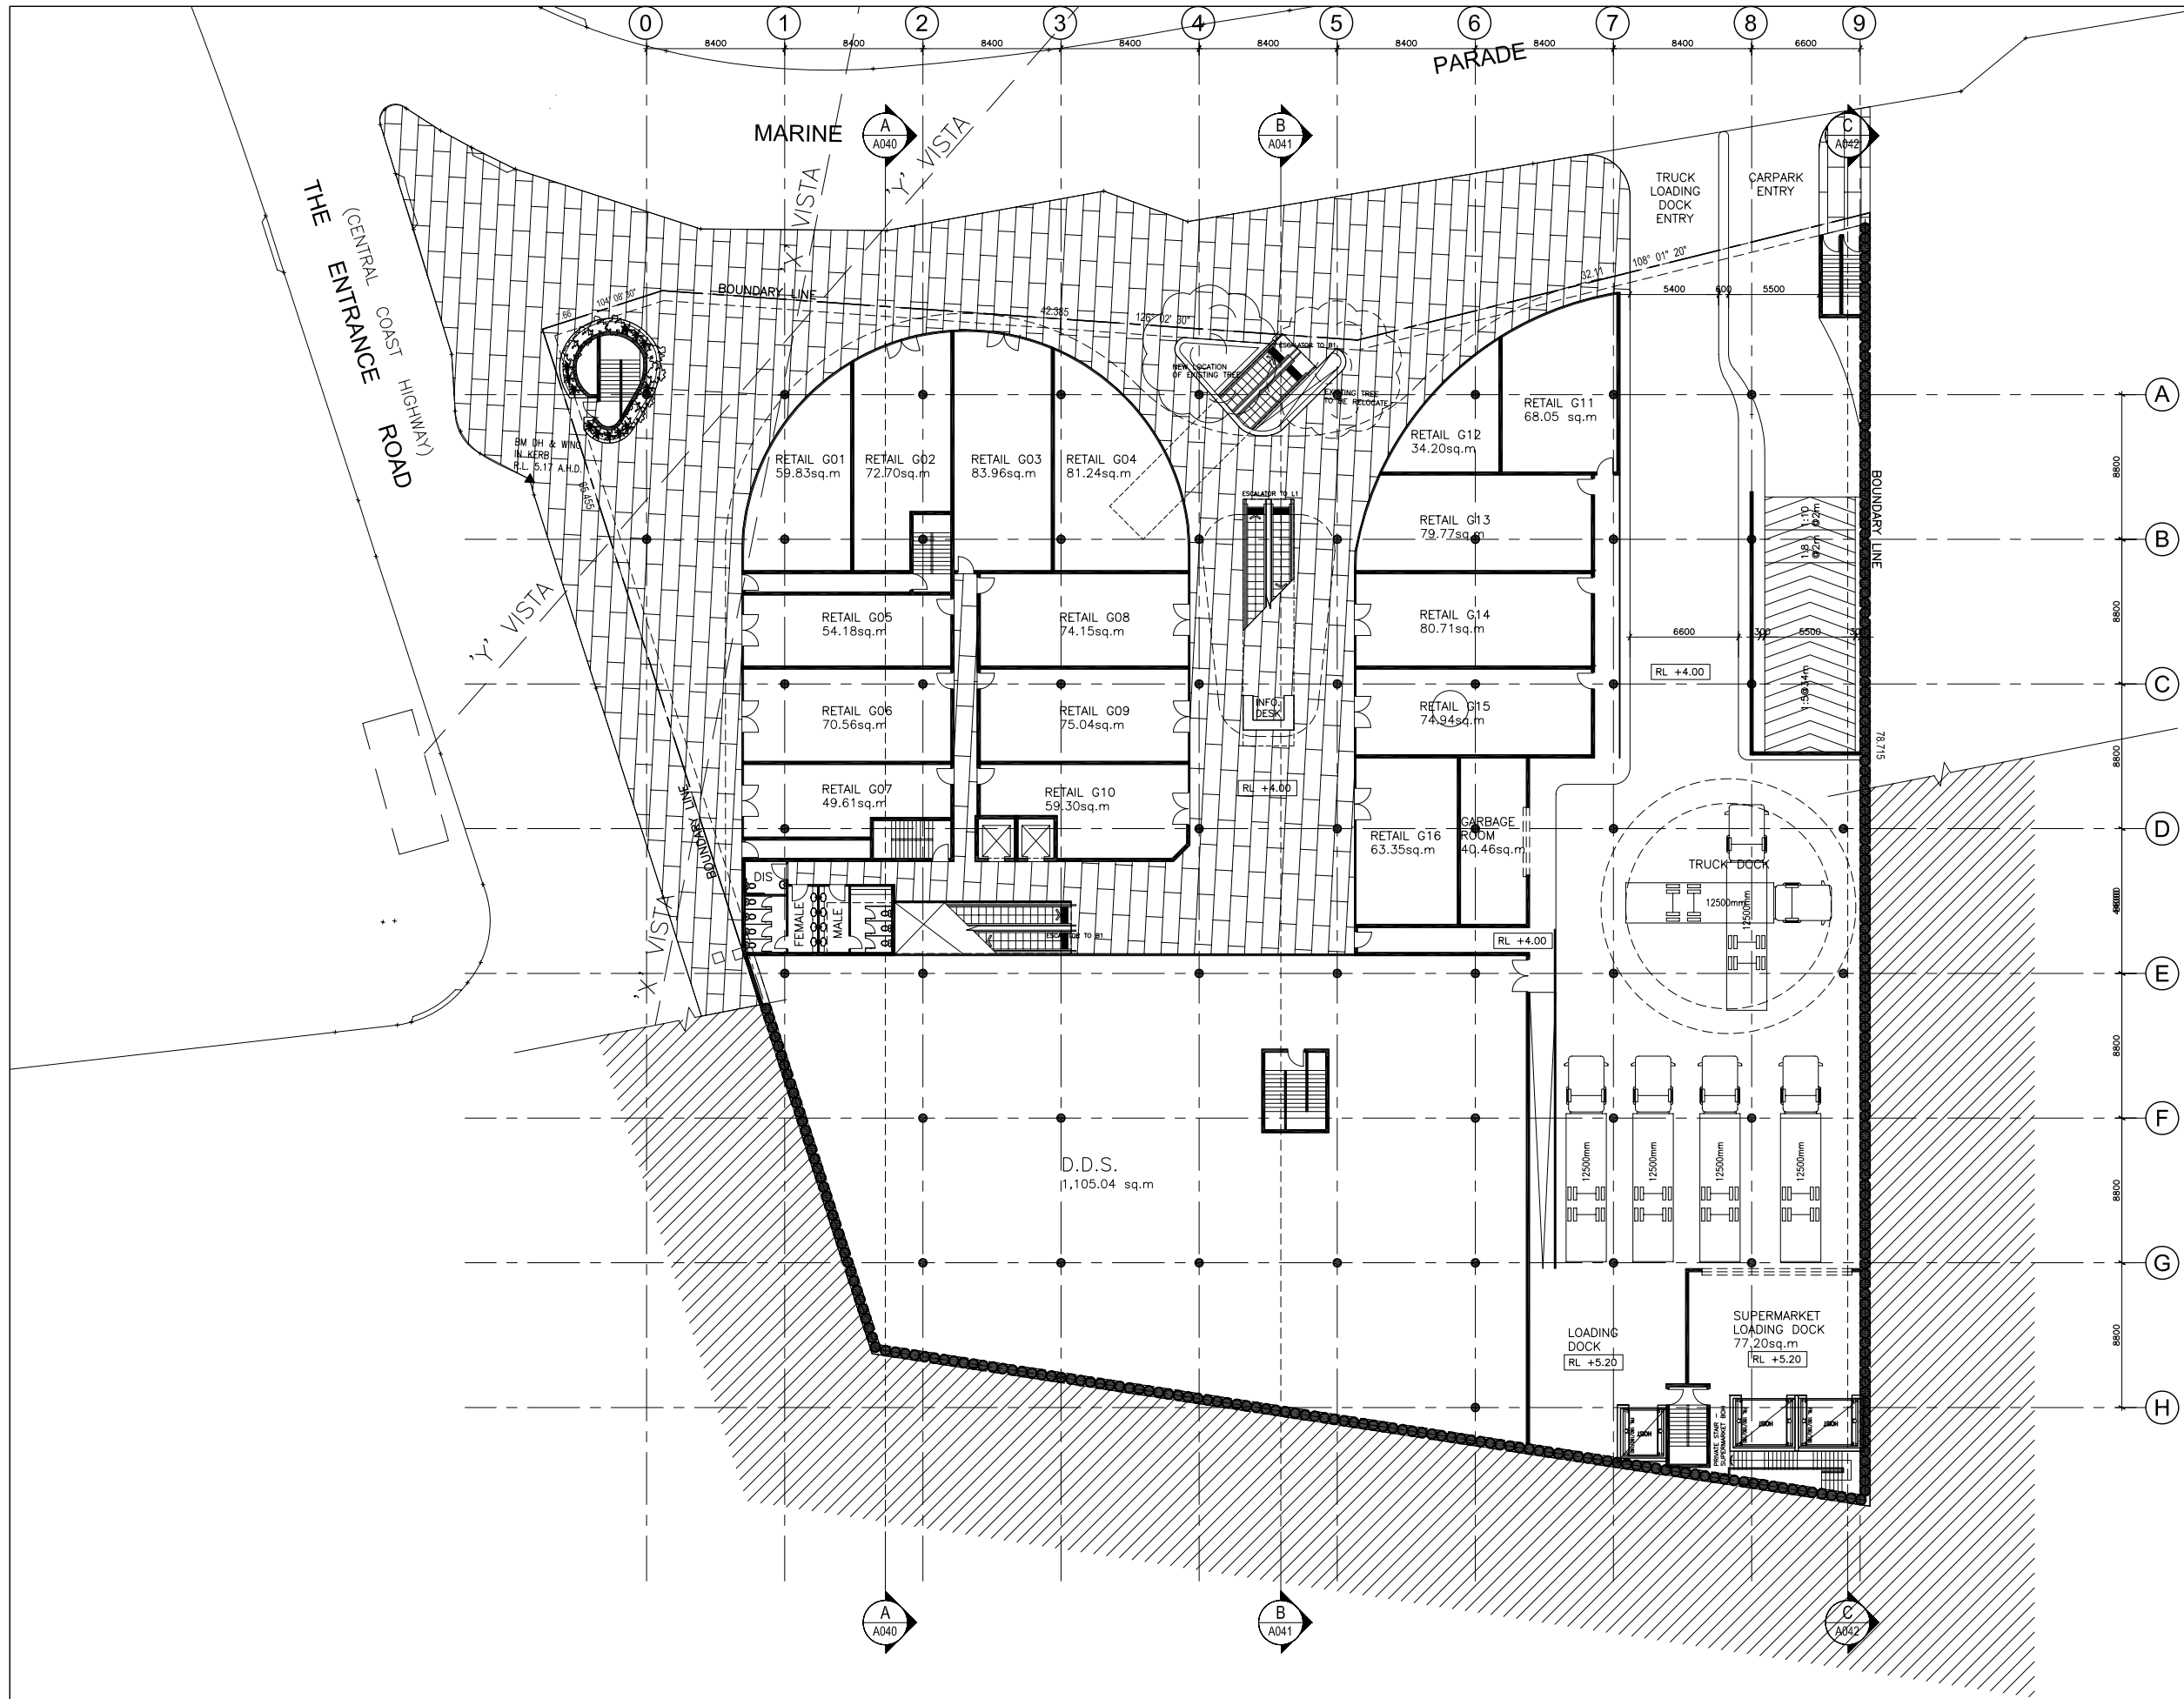

AMENDMENTS		11-04-07	20-04-07
A	PRELIMINARY - FOR REVIEW		
B	PRELIMINARY - FOR CONSULTANTS		
DISCLAIMER		These drawings are preliminary drawings and are subject to change without notice during the course of the proposed development. Submission of the drawings does not constitute a representation or warranty by the developer or its servants, agents or contractors that the drawings are final nor that the proposed development will take place in accordance with these drawings.	
NOTES		DRAWINGS MADE TO A LARGER SCALE AND THOSE SHOWING PARTICULARS OF WORK SHALL TAKE PRECEDENCE OVER DRAWINGS MADE TO A SMALLER SCALE AND FOR MORE GENERAL PURPOSES. WHERE ANY DISCREPANCY EXISTS BETWEEN FIGURED AND SCALED DIMENSIONS, THE FIGURED DIMENSIONS SHALL PREVAIL. BUILDER TO CHECK ALL SITE DIMENSIONS PRIOR TO FABRICATION OF FITMENTS.	
ARCHITECTS		TONDM 280 YOUNG STREET ANNANDALE NSW 2038 P 02 9571 1700 F 02 9571 1722 E info@tondm.com.au	
CONSULTANTS		STRUCTURAL LANDSCAPE SERVICES ENGINEERS BCA CONSULTANT	
CLIENT		BEACH VIEWS PTY LTD	
PROJECT ADDRESS		MARINE PARADE, THE ENTRANCE	
PROJECT		THE ENTRANCE MIXED USE DEVELOPMENT	
DRAWING		GROUND FLOOR PLAN	
BEFORE CARRYING OUT ANY WORK ENSURE THAT THE DRAWINGS USED CARRY THE LATEST AMENDMENT No.		SCALE 1:500 A3 DATE 11.04.07	
PROJECT		695	
STAGE		MARCH 07	
DA		A014	
		B	

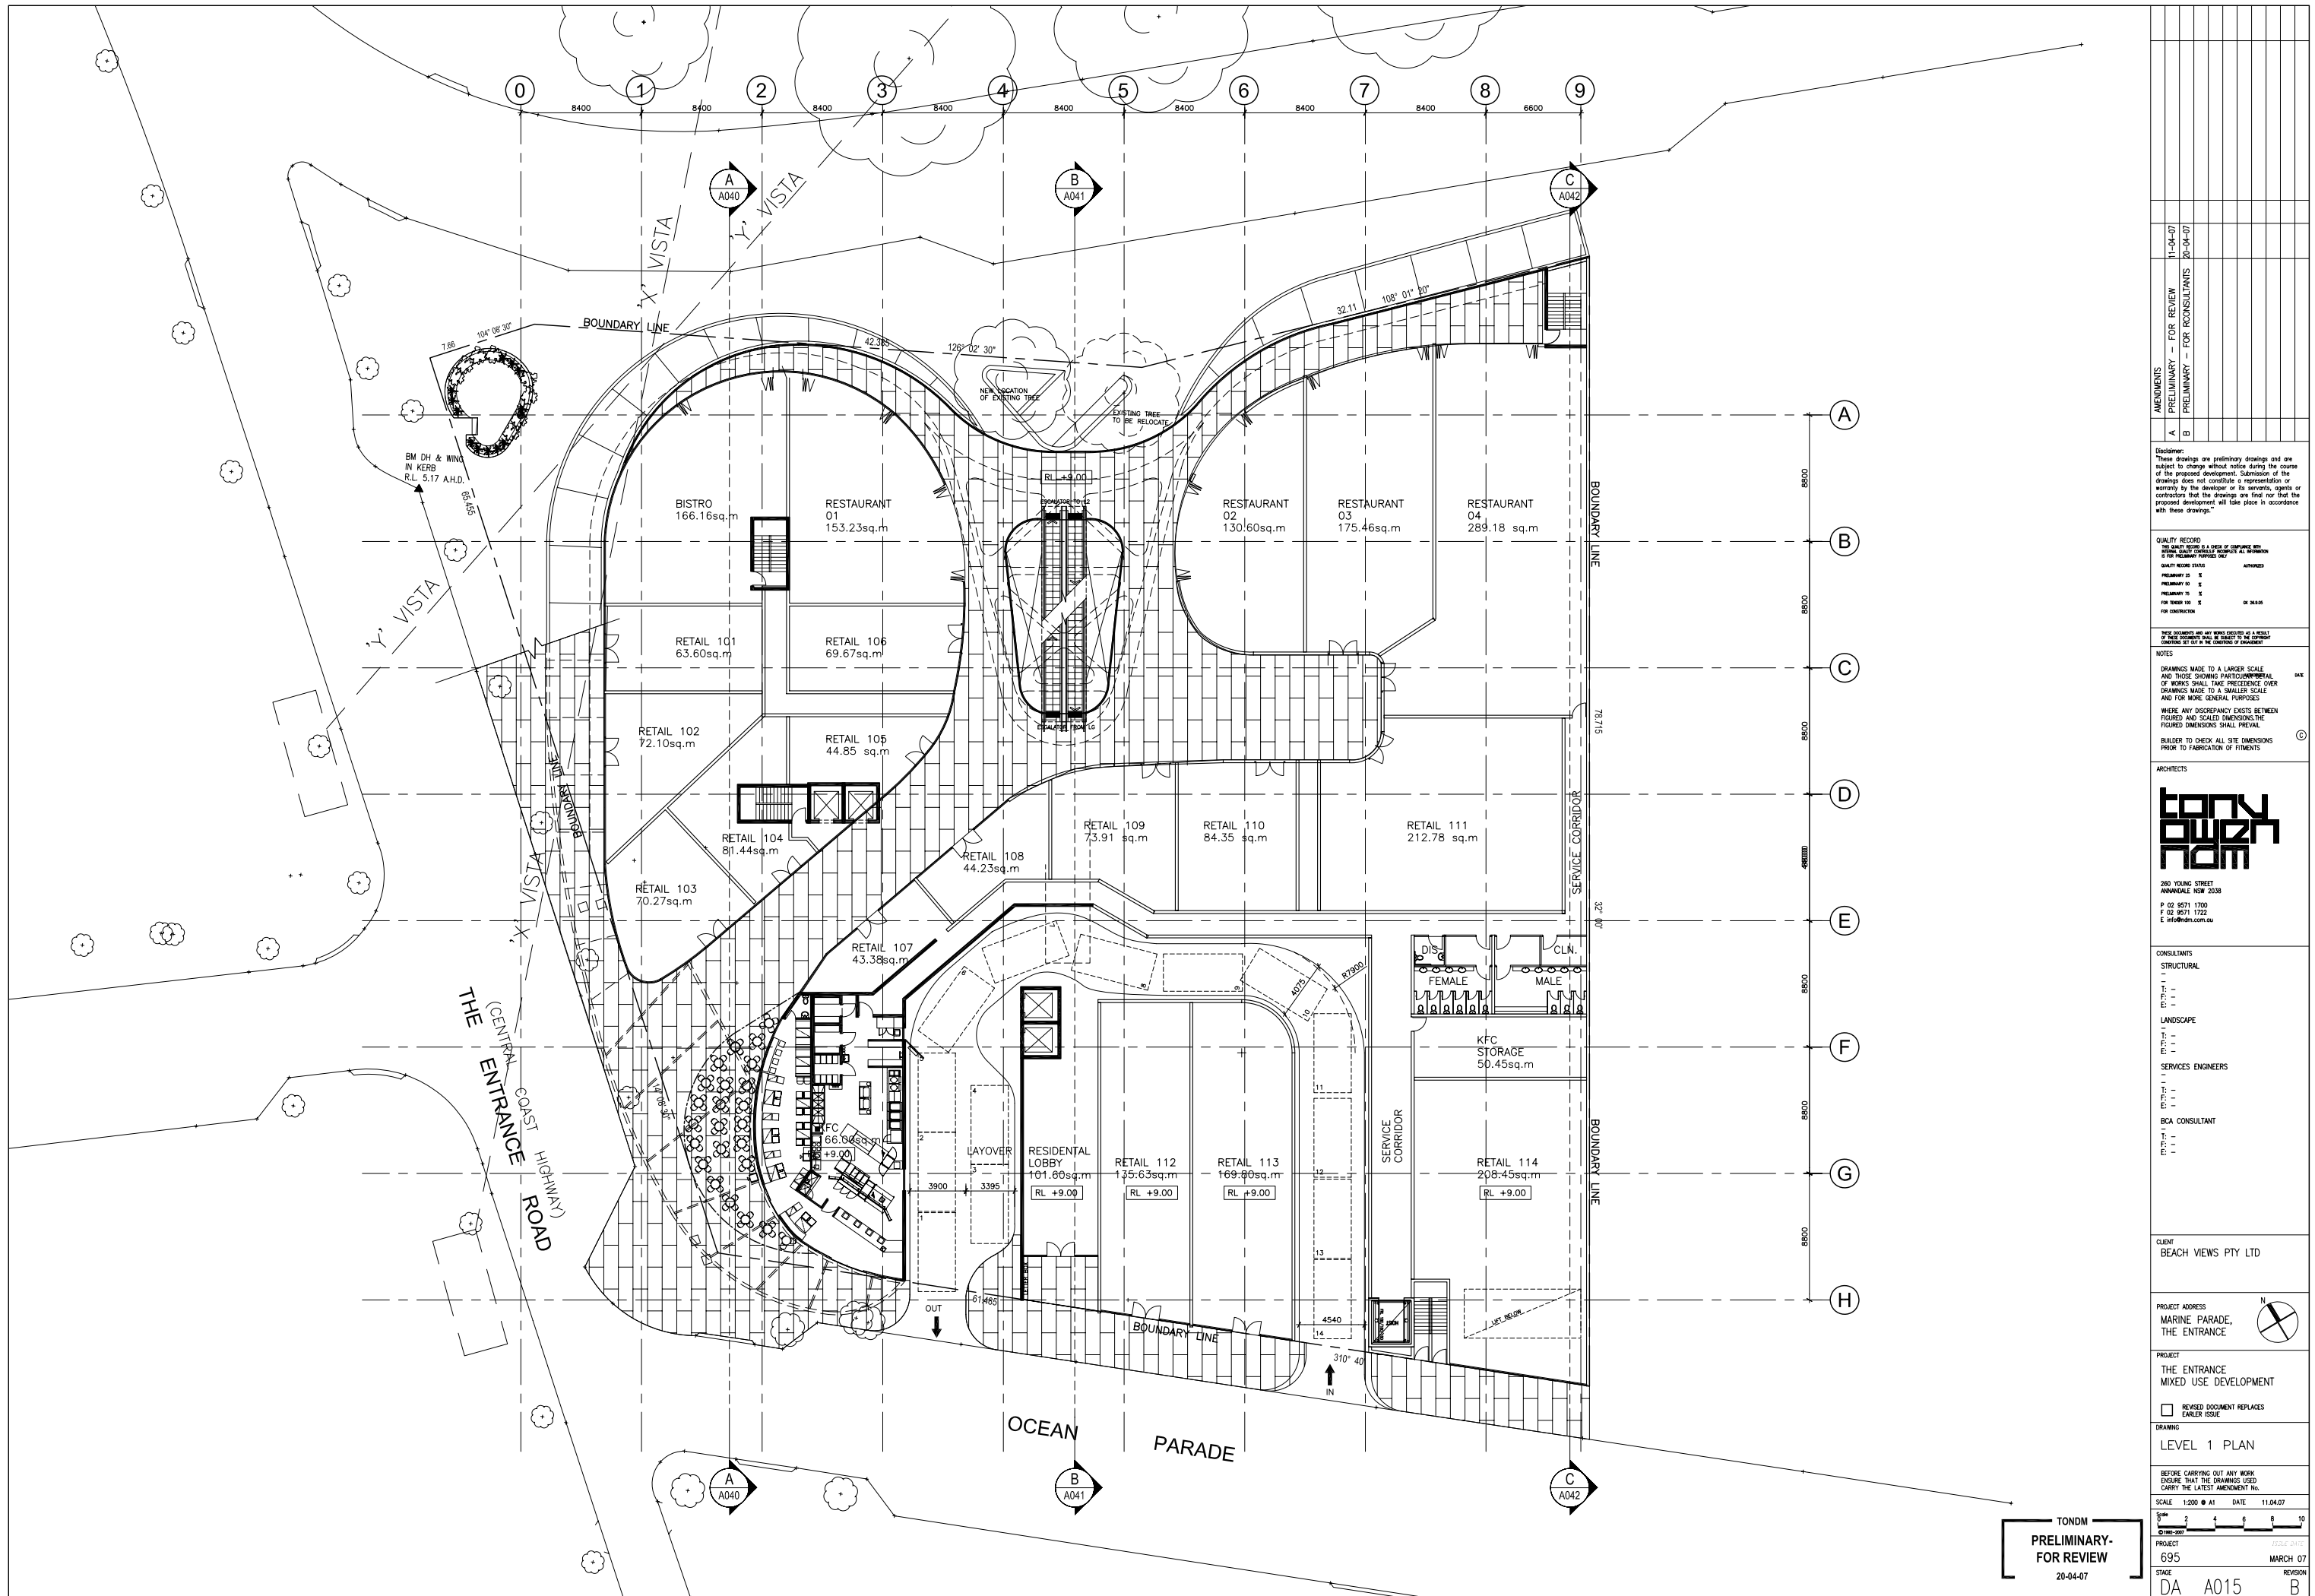

DISCLAIMER  
These drawings are preliminary drawings and are subject to change without notice during the course of the proposed development. Submission of the drawings does not constitute a representation or warranty by the developer or its servants, agents or contractors that the drawings are final nor that the proposed development will take place in accordance with these drawings.

QUALITY RECORD	


NOTES  
DRAWINGS MADE TO A LARGER SCALE AND THOSE SHOWING PARTICULARS OF WORK SHALL TAKE PRECEDENCE OVER DRAWINGS MADE TO A SMALLER SCALE AND FOR MORE GENERAL PURPOSES.  
WHERE ANY DISCREPANCY EXISTS BETWEEN FIGURED AND SCALED DIMENSIONS, THE FIGURED DIMENSIONS SHALL PREVAIL.  
BUILDER TO CHECK ALL SITE DIMENSIONS PRIOR TO FABRICATION OF FITMENTS.

ARCHITECTS  
**TONDM**  
280 YOUNG STREET  
ANNANDALE NSW 2038  
P 02 9571 1700  
F 02 9571 1722  
E info@tondm.com.au

CONSULTANTS  
STRUCTURAL  

CLIENT  
BEACH VIEWS PTY LTD

PROJECT ADDRESS  
MARINE PARADE,  
THE ENTRANCE

PROJECT  
THE ENTRANCE  
MIXED USE DEVELOPMENT

☐ REVISED DOCUMENT REPLACES  
EARLIER ISSUE

DRAWING  
LEVEL 1 PLAN


BEFORE CARRYING OUT ANY WORK  
ENSURE THAT THE DRAWINGS USED  
CARRY THE LATEST AMENDMENT No.


PROJECT 695

STAGE DA A015

REVISION B

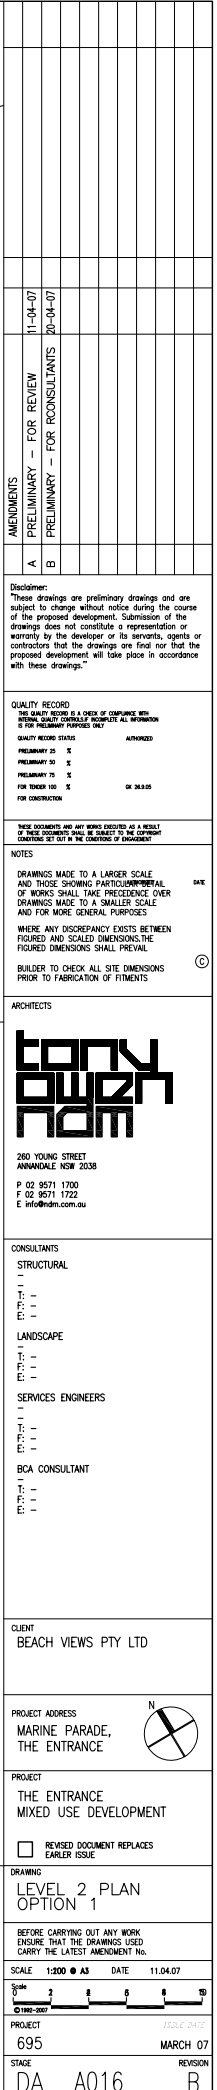









[illegible]