



Architectus Sydney Pty Ltd is the owner of the copyright subsisting in these drawings, plans, designs and specifications. They must not be used, reproduced or copied, in whole or in part, nor may the information, ideas and concepts therein contained (which are confidential to Architectus Sydney Pty Ltd) be disclosed to any person without the prior written consent of that company.

Do not scale drawings. Verify all dimensions on site. Dimensions in millimetres unless otherwise stated. Levels are in meters above Australian Height Datum unless otherwise stated. All discrepancies to be notified in writing to Make+Architectus.



01: Office
02: Bar/ Restaurant
03: External terrace
04: Refer to Landscape drawings for terrace layout

Core / Stairs / Lifts / Toilets
Plant / Back of House
Office / Office Amenity
Accessible Terrace
Restaurant / Bar

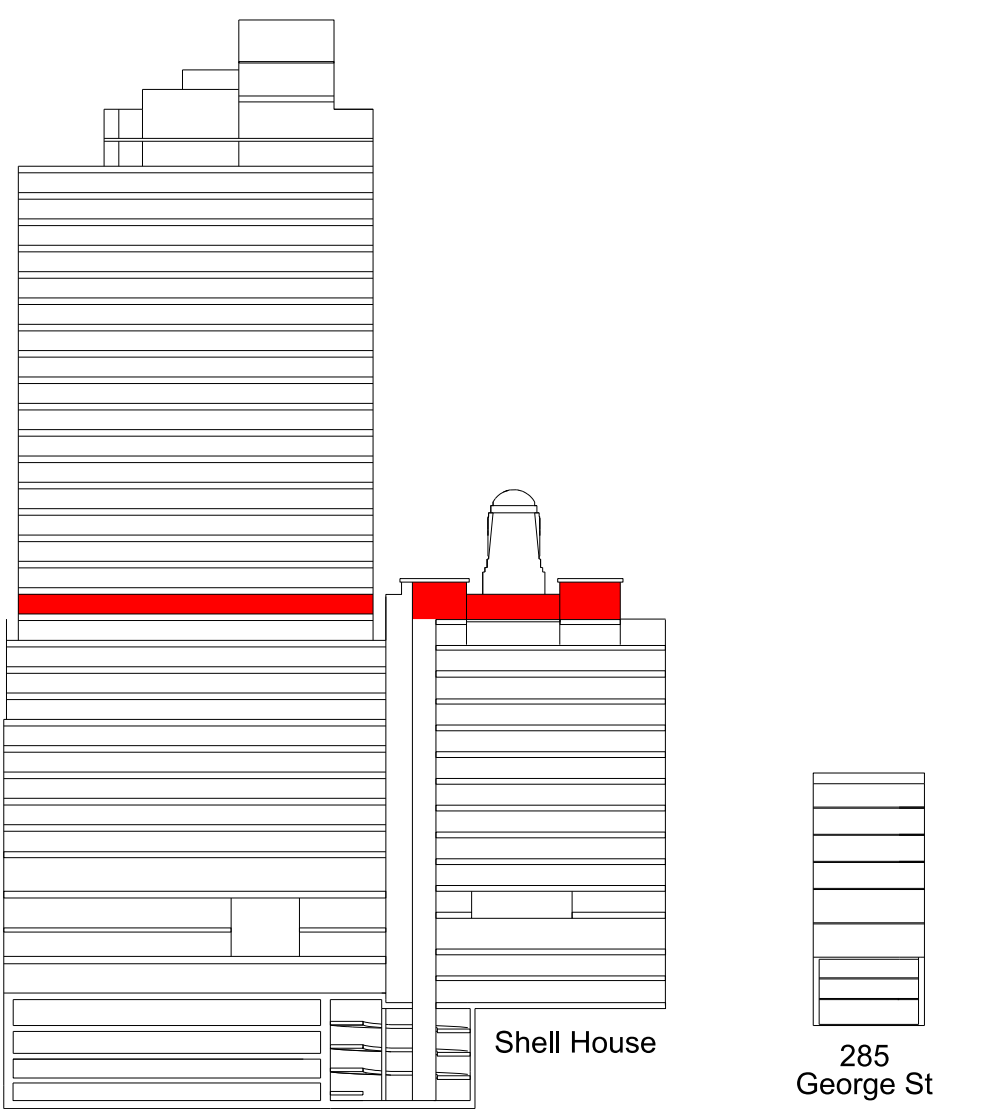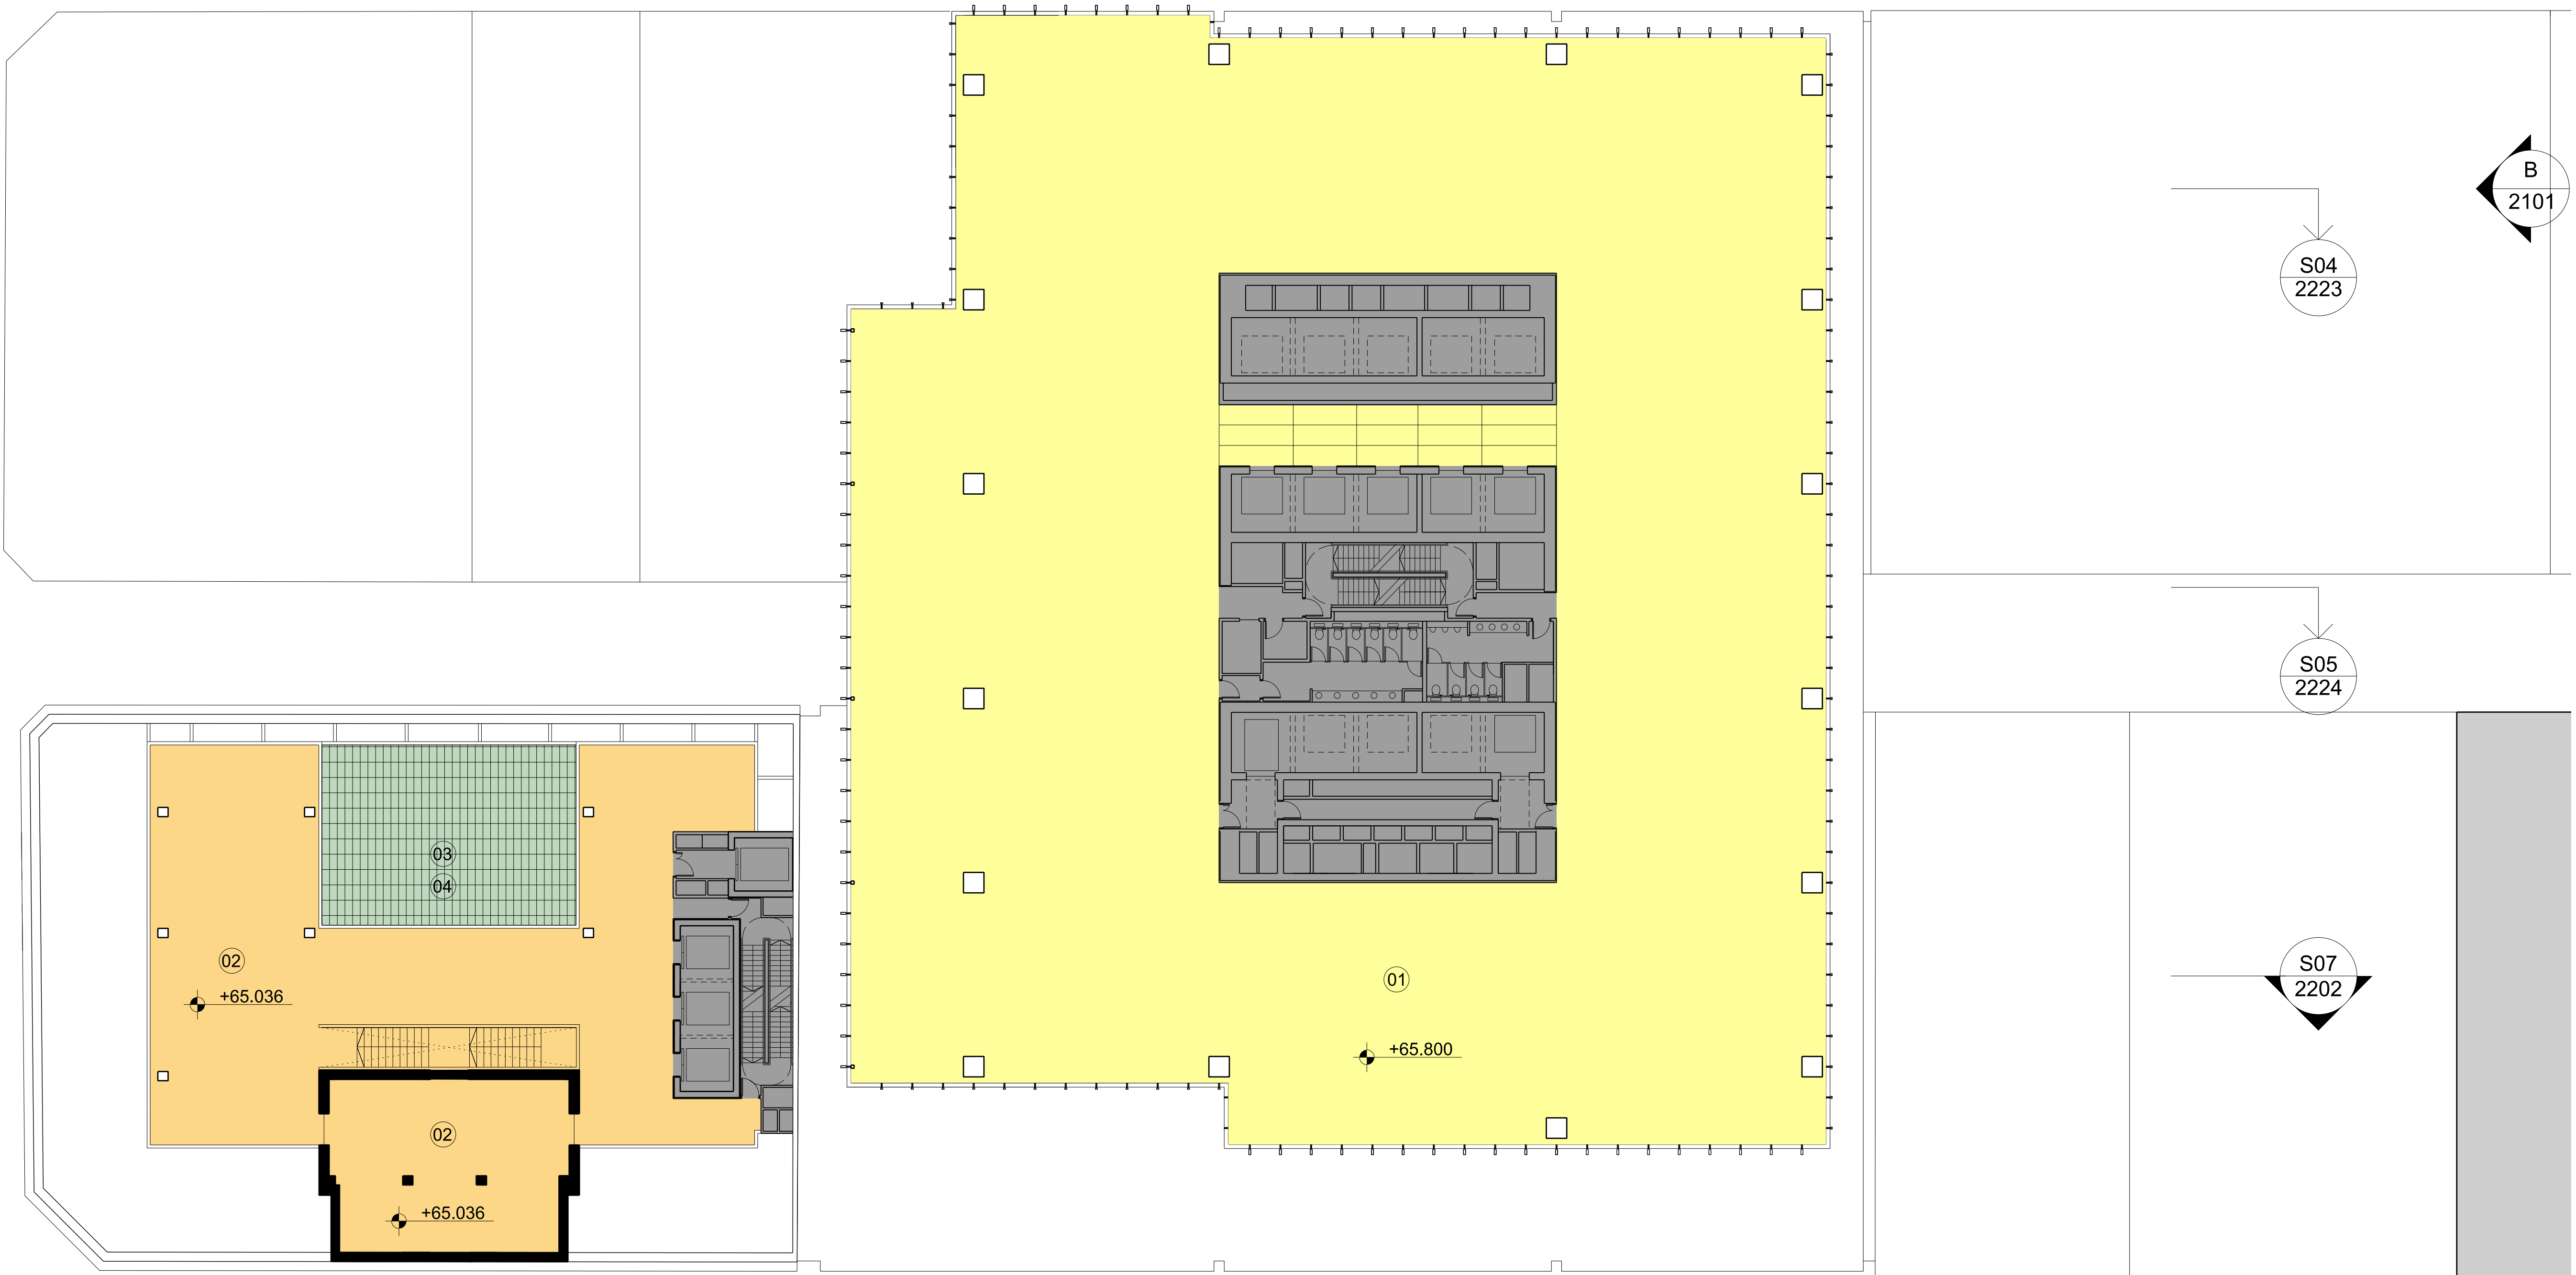

Issue	reason for issue	date	checked
Rev 00	Development Application Submission	19.03.2014	PS
Rev 01	Development Application Submission	11.09.2014	SL

Brookfield

Sovereign Wynyard Centre Pty Limited or its nominee
Level 22, 135 King Street
Sydney
NSW 2000
T +612 9322 82

architects

make + architectus™

Make London
13 Fitzroy Street
London
W1T 4BQ
T +44 20 7636 5151
info@makearchitects.com

Architectus Sydney
Level 3, 341 George Street
Sydney NSW 2000
T (61 2) 8252 8400
F (61 2) 8252 8600
sydney@architectus.com.au

ABN 11 098 489 448

project
One Carrington Street

drawing
Office Level 10
Shell House Level 12

scale
1 : 250

status
drawing no.

drawn
DA2020

paper size
A1

checked
MC/PS/SL

issue

project no
m: 958 a: 120298.00

Rev 01