


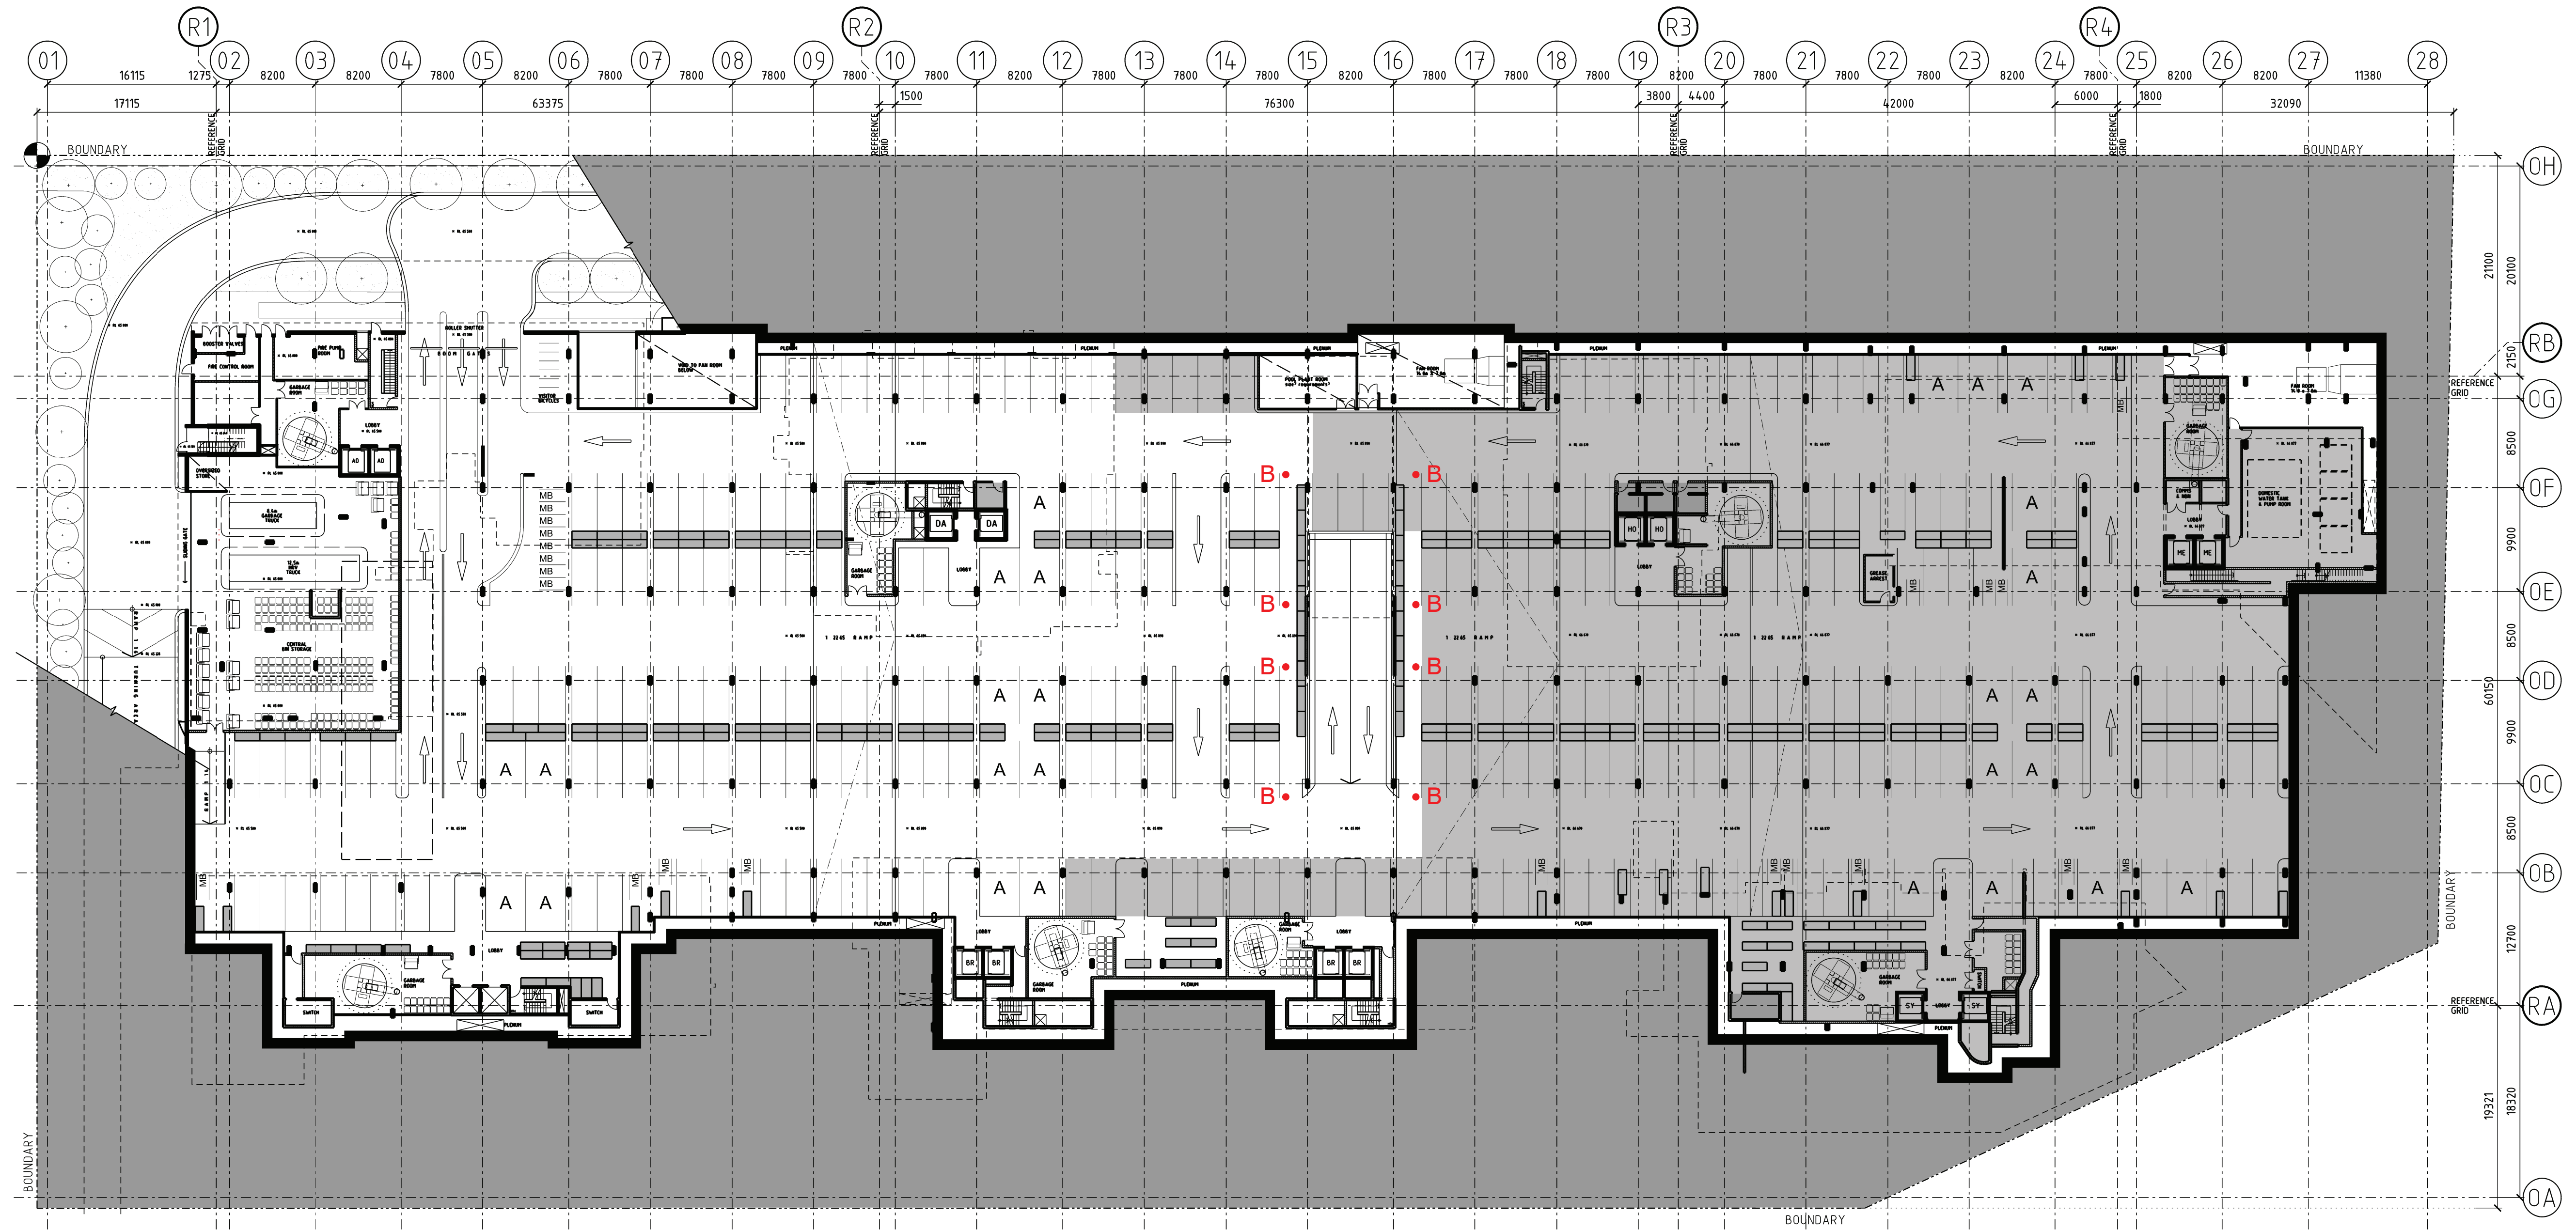

BOLLARDS MAINTAINING ACCESSIBLE PATH • B

STAGE 2 DRAFT PARKING SPACE ALLOCATION INDICATED IN GREY

NOTE: STAGE 2 PARKING USE SUBJECT TO FUTURE APPROVAL


Revisions	No	Date	Description	Ver	App'd
F	26.05.14	75W SUBMISSION - CAR PARKING			
G	12.09.14	BOLLARDS SHOWN			

Do not scale drawings. Use figured dimensions only. Check & verify levels and dimensions on site prior to the commencement of any work, the preparation of shop drawings or the fabrication of components.

This drawing is the copyright of Allen Jack + Cotter Architects and is protected under the Copyright Act 1968. Do not alter, reproduce or transmit in any form, or by any means without the express permission of Allen Jack + Cotter Architects.

Nominated Architects: Michael Heenan 5264, Peter Ireland 6661

Site Location Plan

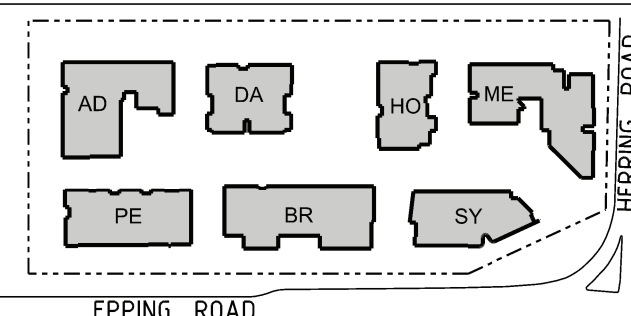

Client


STAMFORD
LAND CORPORATION LTD

Architect

AJ+C
ALLEN JACK + COTTER
79 Myrtle Street Chippendale NSW 2008 AUSTRALIA
ph +61 2 9311 8222 fx +61 2 9311 8200 ABN 53 003 782 250

Project

MACQUARIE PARK VILLAGE
110-114 HERRING ROAD
MACQUARIE PARK
75W SUBMISSION
CAR PARKING
Proj No. 10_030

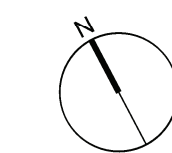

Drawing Title

LEVEL B1 PLAN

Drawing Status

NOT FOR CONSTRUCTION

Scale

1:350 @ A1

Drawing No

DA2001

Issue

G

0 2 5 10 15 20 25