


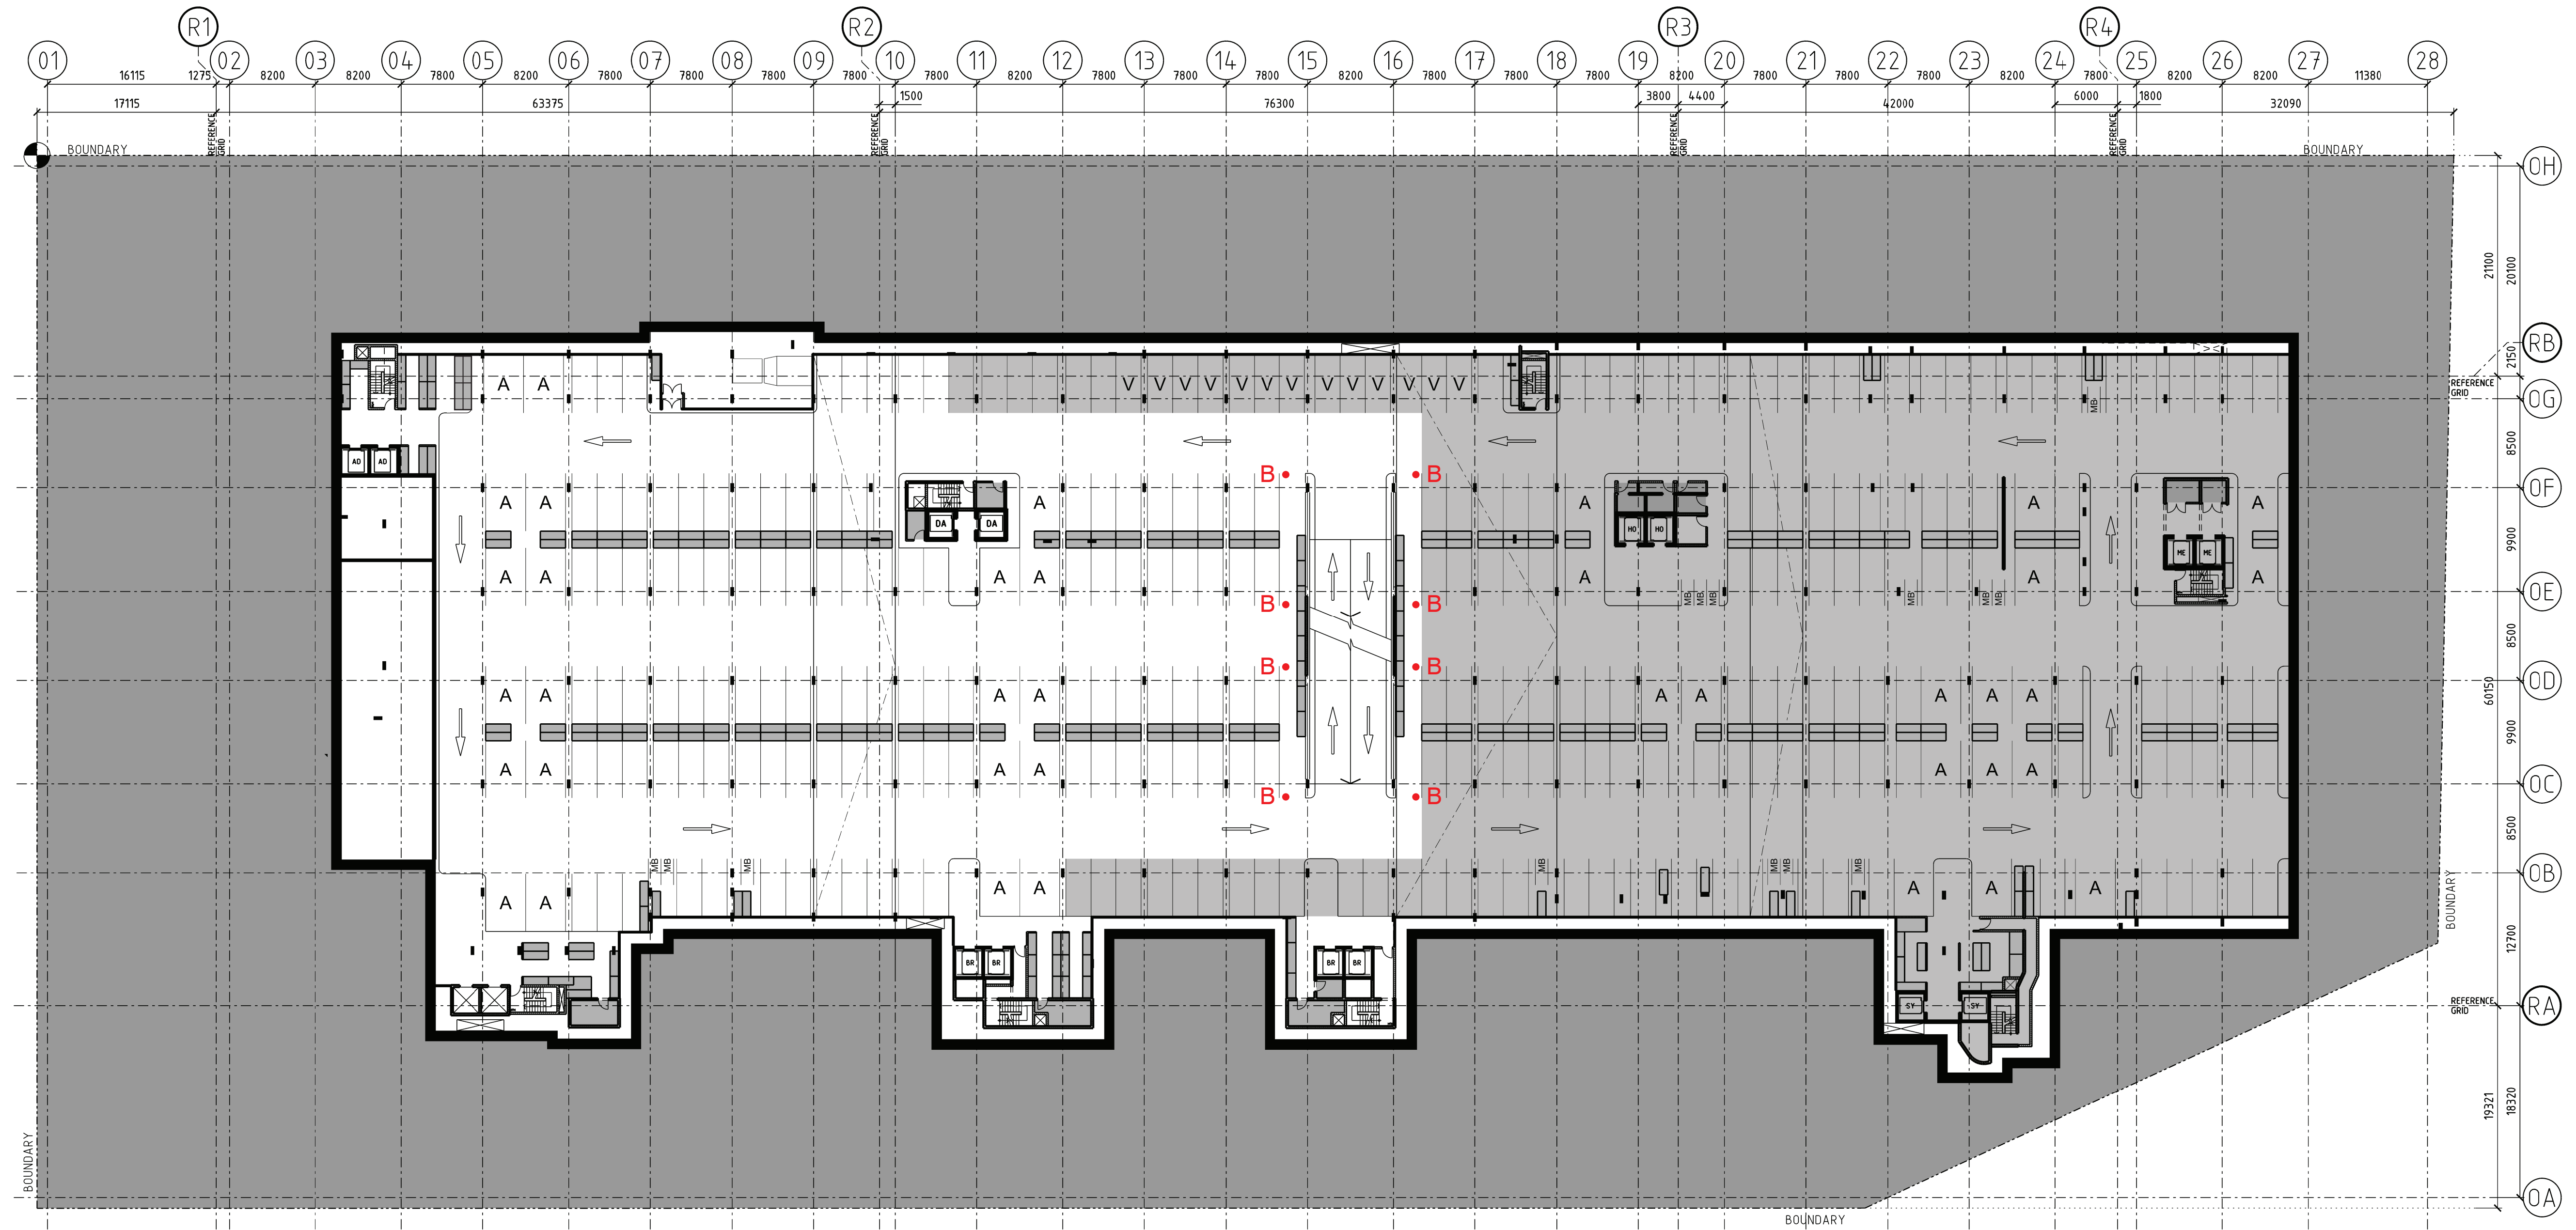

BOLLARDS MAINTAINING ACCESSIBLE PATH


STAGE 2 DRAFT PARKING SPACE ALLOCATION INDICATED IN GREY

NOTE: STAGE 2 PARKING USE SUBJECT TO FUTURE APPROVAL

Revisions		
No	Date	Description
F	26.05.14	75W SUBMISSION - CAR PARKING
G	12.09.14	BOLLARDS SHOWN, CAR SPACE DELETED (AT GRID 05/05) AND REPLACED WITH STORAGE

This drawing is the copyright of Allen Jack + Cotter Architects and is protected under the Copyright Act 1968. Do not alter, reproduce or transmit in any form, or by any means without the express permission of Allen Jack + Cotter Architects.

Nominated Architects: Michael Heenan 5264, Peter Ireland 6661

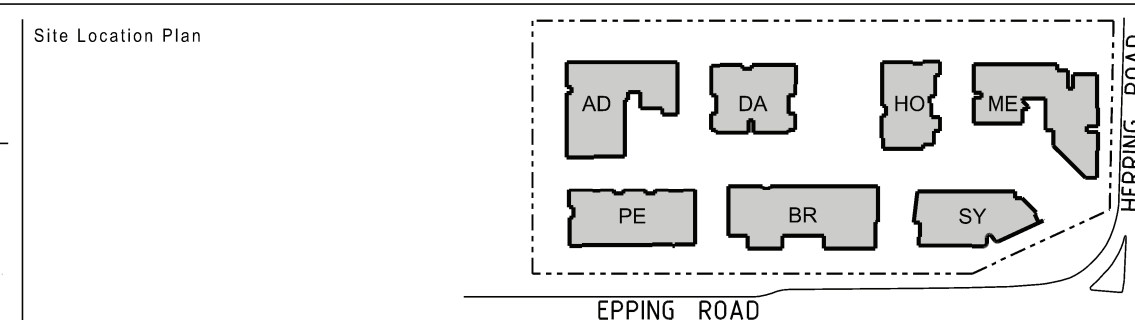

Client

STAMFORD
LAND CORPORATION LTD

Architect

AJ+C
ALLEN JACK + COTTER
79 Myrtle Street Chippendale NSW 2008 AUSTRALIA
ph +61 2 9311 8222 fx +61 2 9311 8200 ABN 53 003 782 250

Project

MACQUARIE PARK VILLAGE
110-114 HERRING ROAD
MACQUARIE PARK
75W SUBMISSION
CAR PARKING
Proj No. 10_030

Drawing Title

LEVEL B2 PLAN

Drawing Status

NOT FOR CONSTRUCTION

Scale

1:350 @ A1

Drawing No

DA 2002

Issue

G

0 2 5 10 15 20 25