


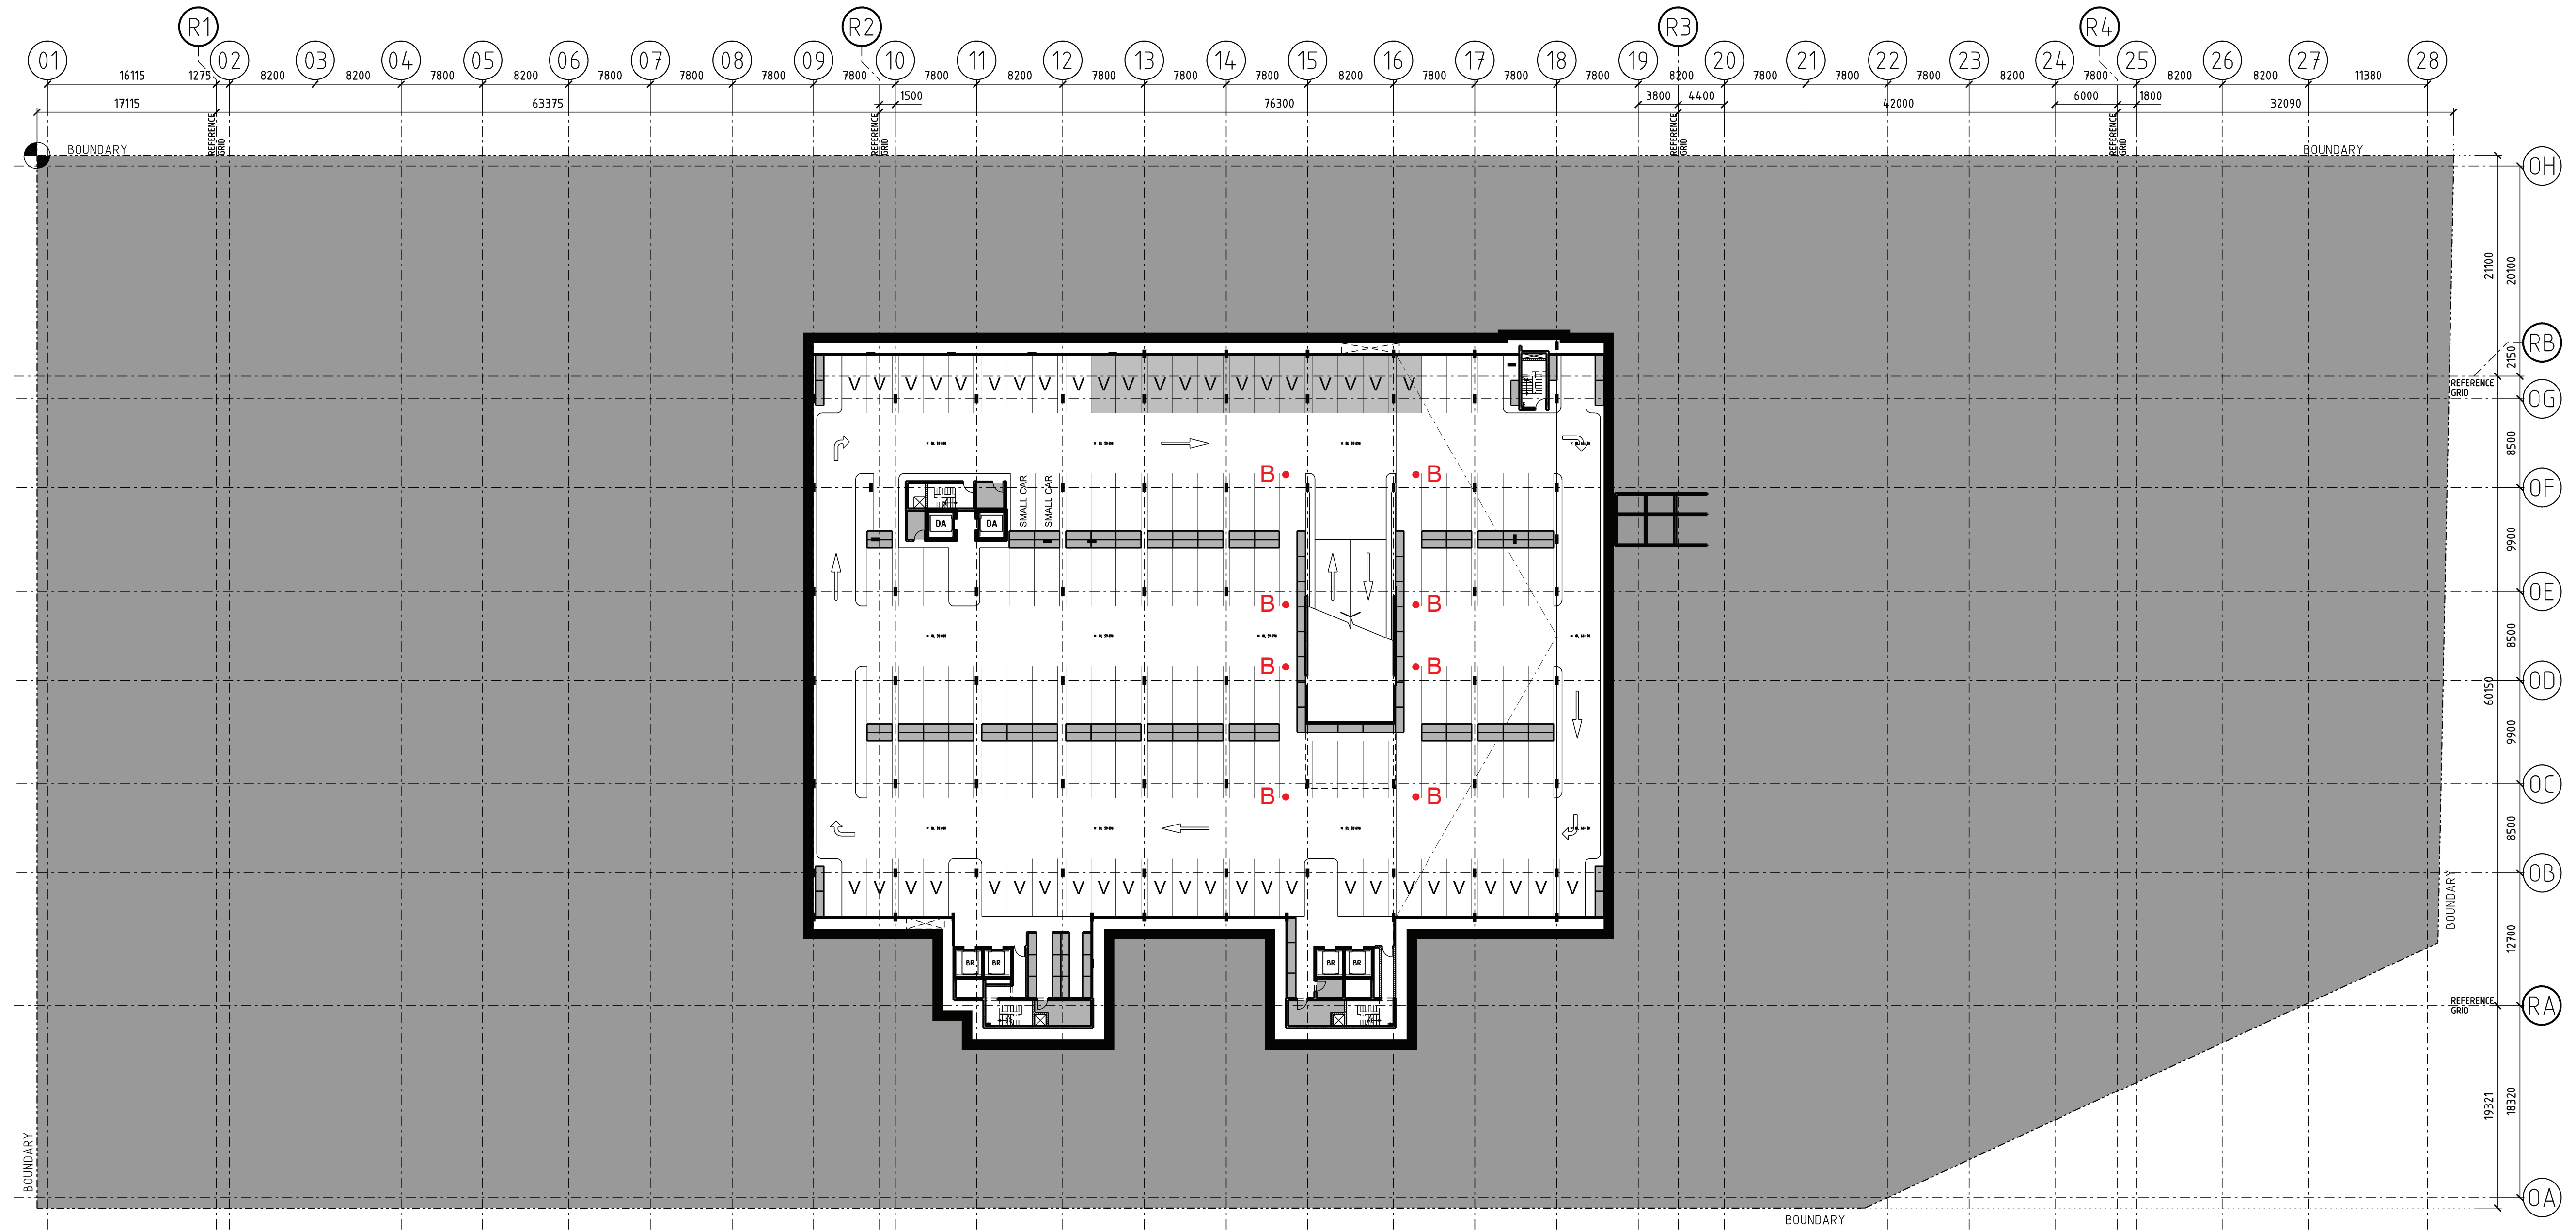

BOLLARDS MAINTAINING ACCESSIBLE PATH

STAGE 2 DRAFT PARKING SPACE ALLOCATION INDICATED IN GREY


NOTE: STAGE 2 PARKING USE SUBJECT TO FUTURE APPROVAL

| Revisions |          |                              |
|-----------|----------|------------------------------|
| No        | Date     | Description                  |
| F         | 26.05.14 | 75W SUBMISSION - CAR PARKING |
| G         | 12.09.14 | BOLLARDS SHOWN               |

Do not scale drawings. Use figured dimensions only. Check & verify levels and dimensions on site prior to the commencement of any work, the preparation of shop drawings or the fabrication of components.

This drawing is the copyright of Allen Jack + Cotter Architects and is protected under the Copyright Act 1968. Do not alter, reproduce or transmit in any form, or by any means without the express permission of Allen Jack + Cotter Architects.

Nominated Architects: Michael Heenan 5264, Peter Ireland 6661

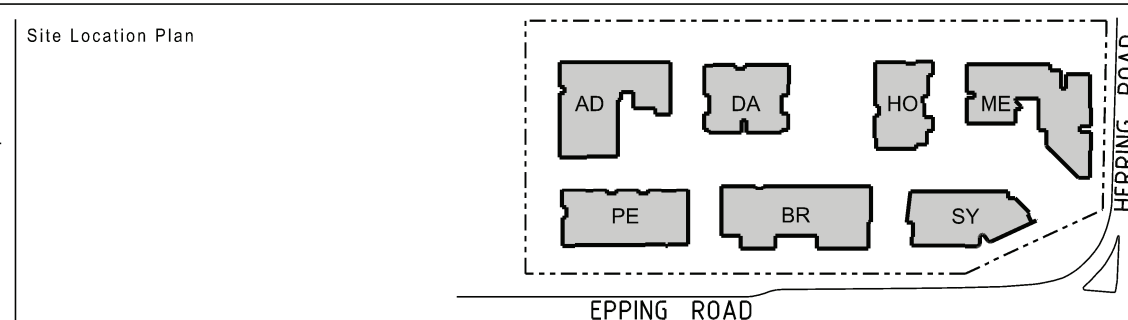

Client


**STAMFORD**  
LAND CORPORATION LTD

Architect

**AJ+C**  
ALLEN JACK + COTTER  
79 Myrtle Street Chippendale NSW 2008 AUSTRALIA  
ph +61 2 9311 8222 fx +61 2 9311 8200 ABN 53 003 782 250

Project

**MACQUARIE PARK VILLAGE**  
110-114 HERRING ROAD  
MACQUARIE PARK  
75W SUBMISSION  
CAR PARKING  
Proj No. 10\_030

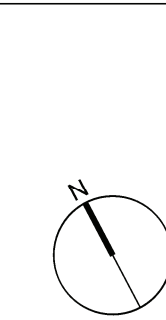

Drawing Title

**LEVEL B3 PLAN**

Drawing Status

**NOT FOR CONSTRUCTION**

Scale

1:350 @ A1

Drawing No

**DA 2003**

Issue

**G**

0 2 5 10 15 20 25