



0/14

**Enjoyment of Views**  
Refer to RFDC page 50

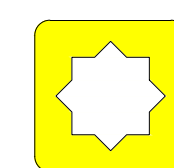


6/14

**Enjoyment of Sunlight**  
Refer to RFDC page 85  
Living room and private open space receives  
2hrs direct sunlight between 9am and 3pm in  
mid winter (21 June)

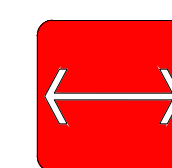


0/14

**Enjoyment of Daylight**  
Refer to RFDC page 84  
Assessed as apartments which have building  
separation to opposing building > 44m  
(based on the distance between 13 and 14)


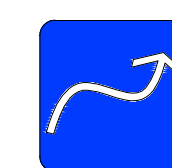


13/14

**Natural Cross Ventilation**  
Refer to RFDC page 86-87

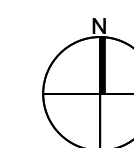




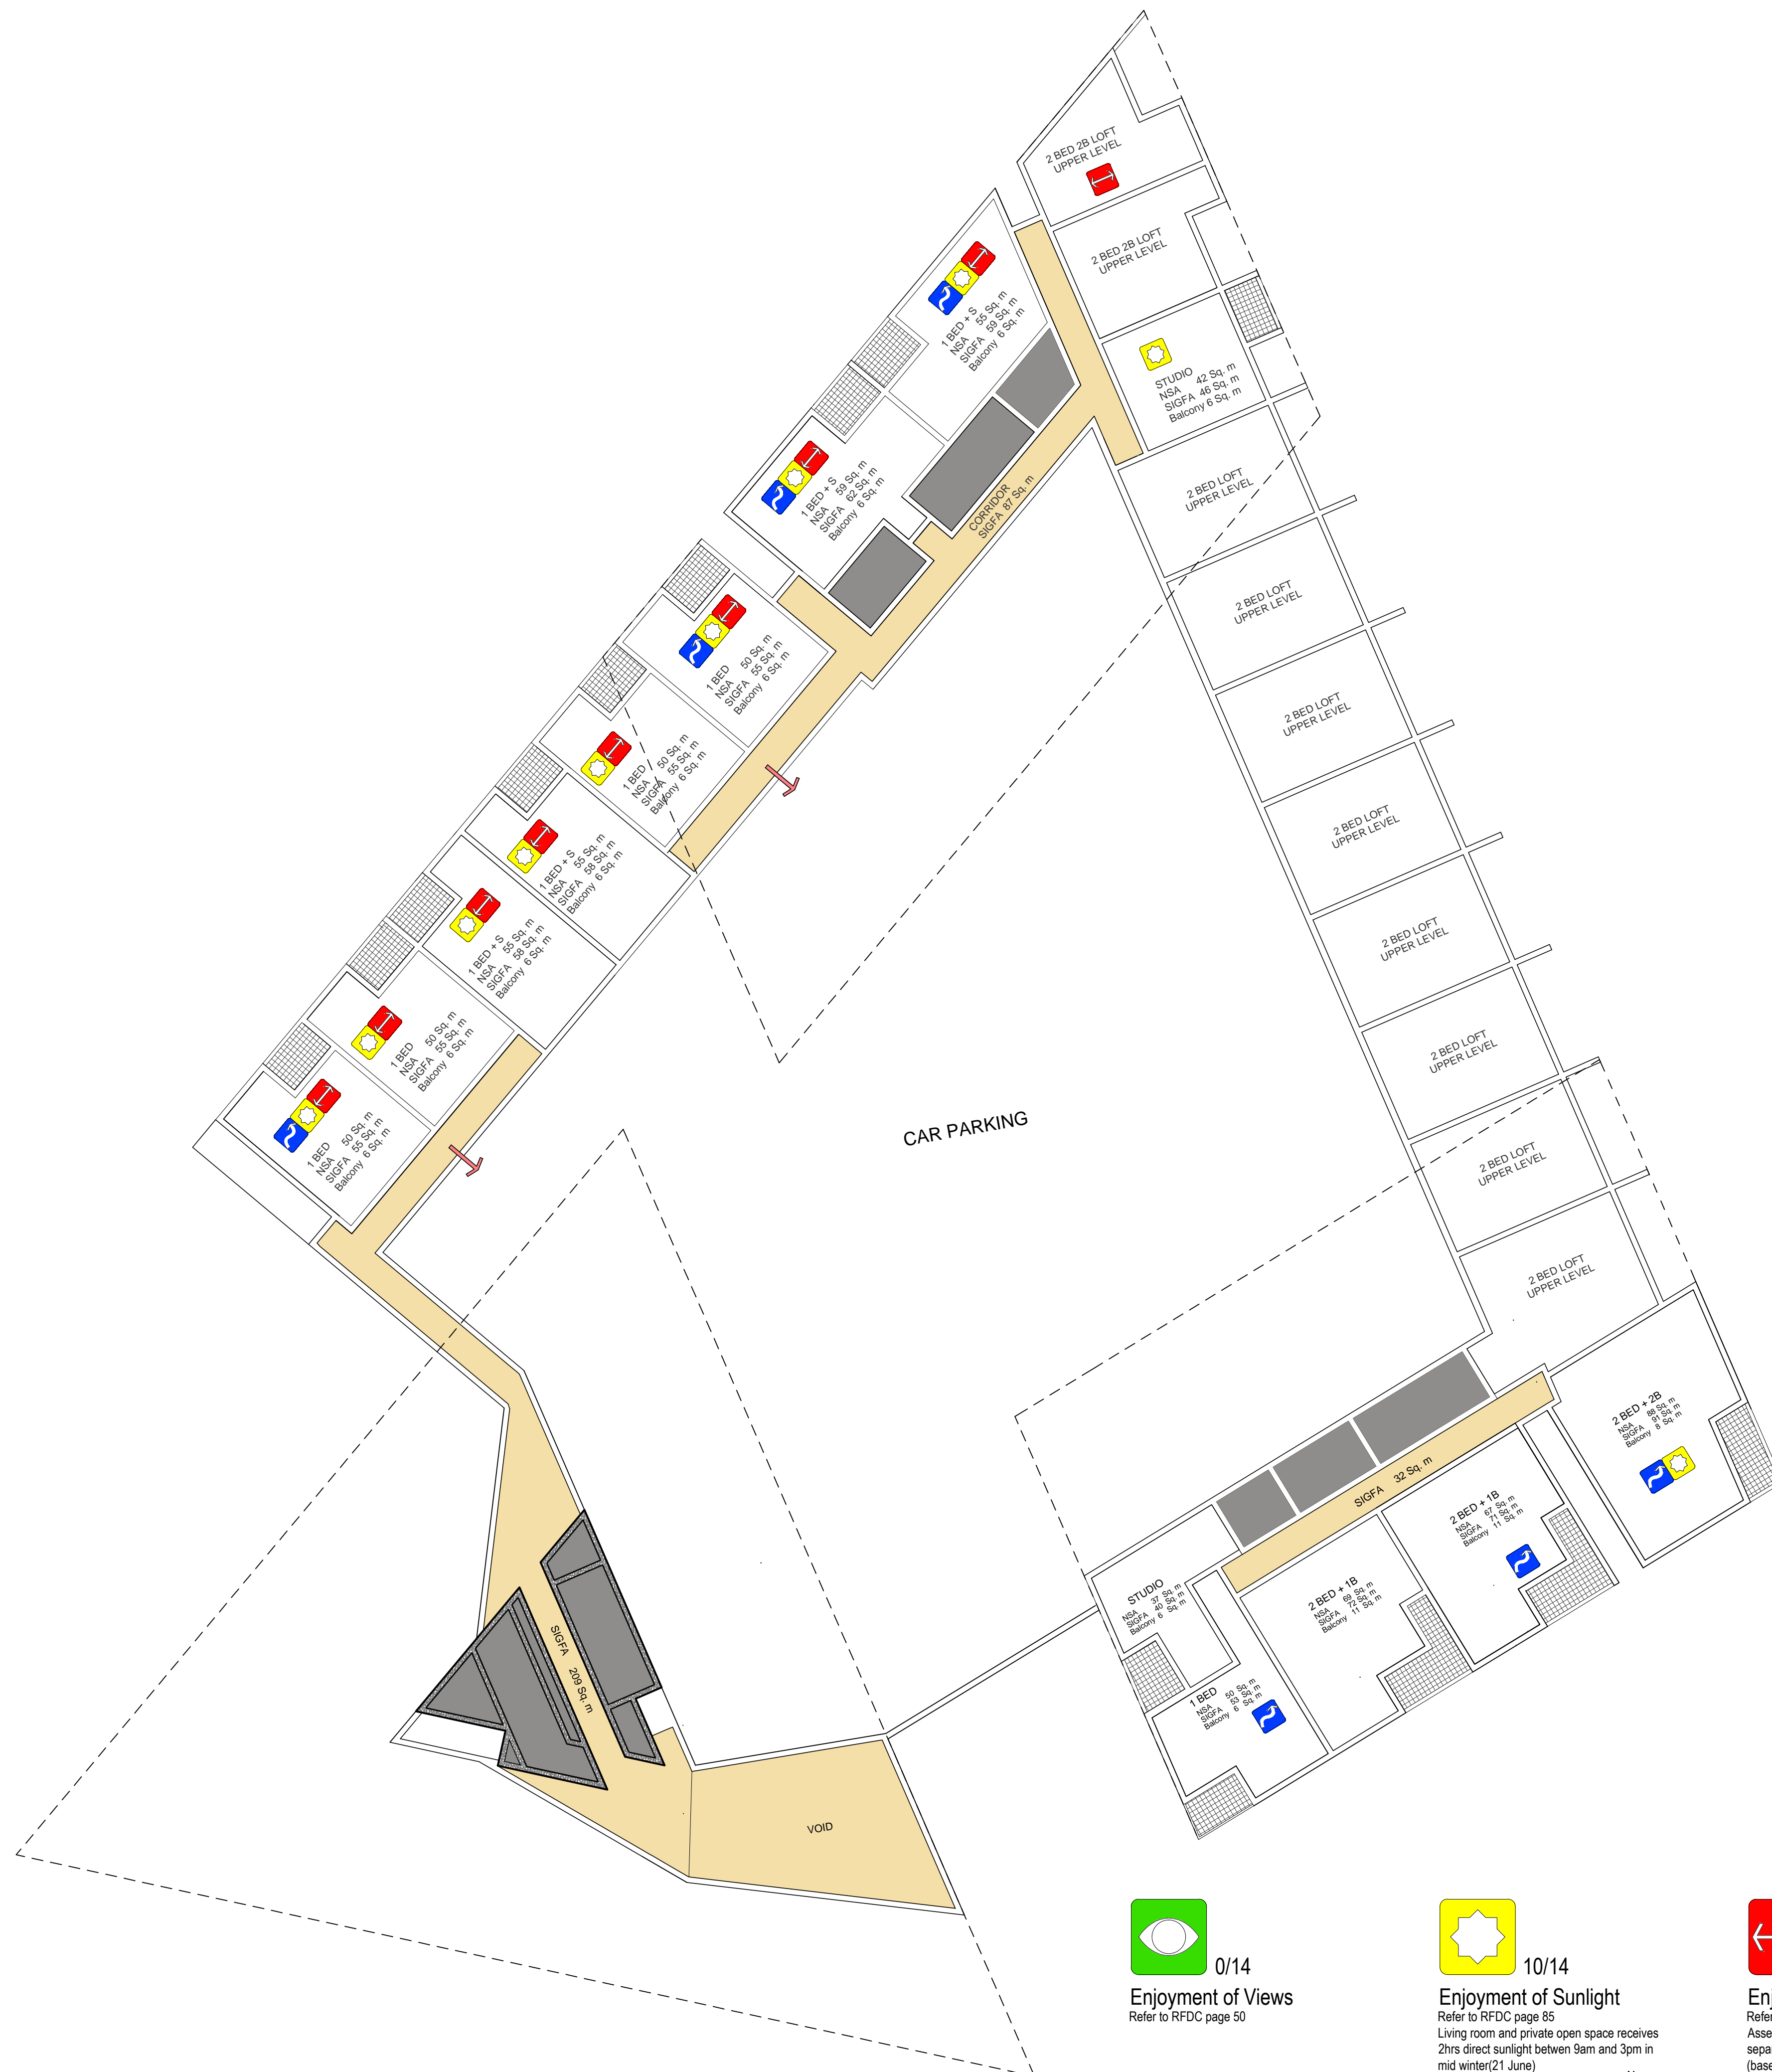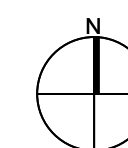







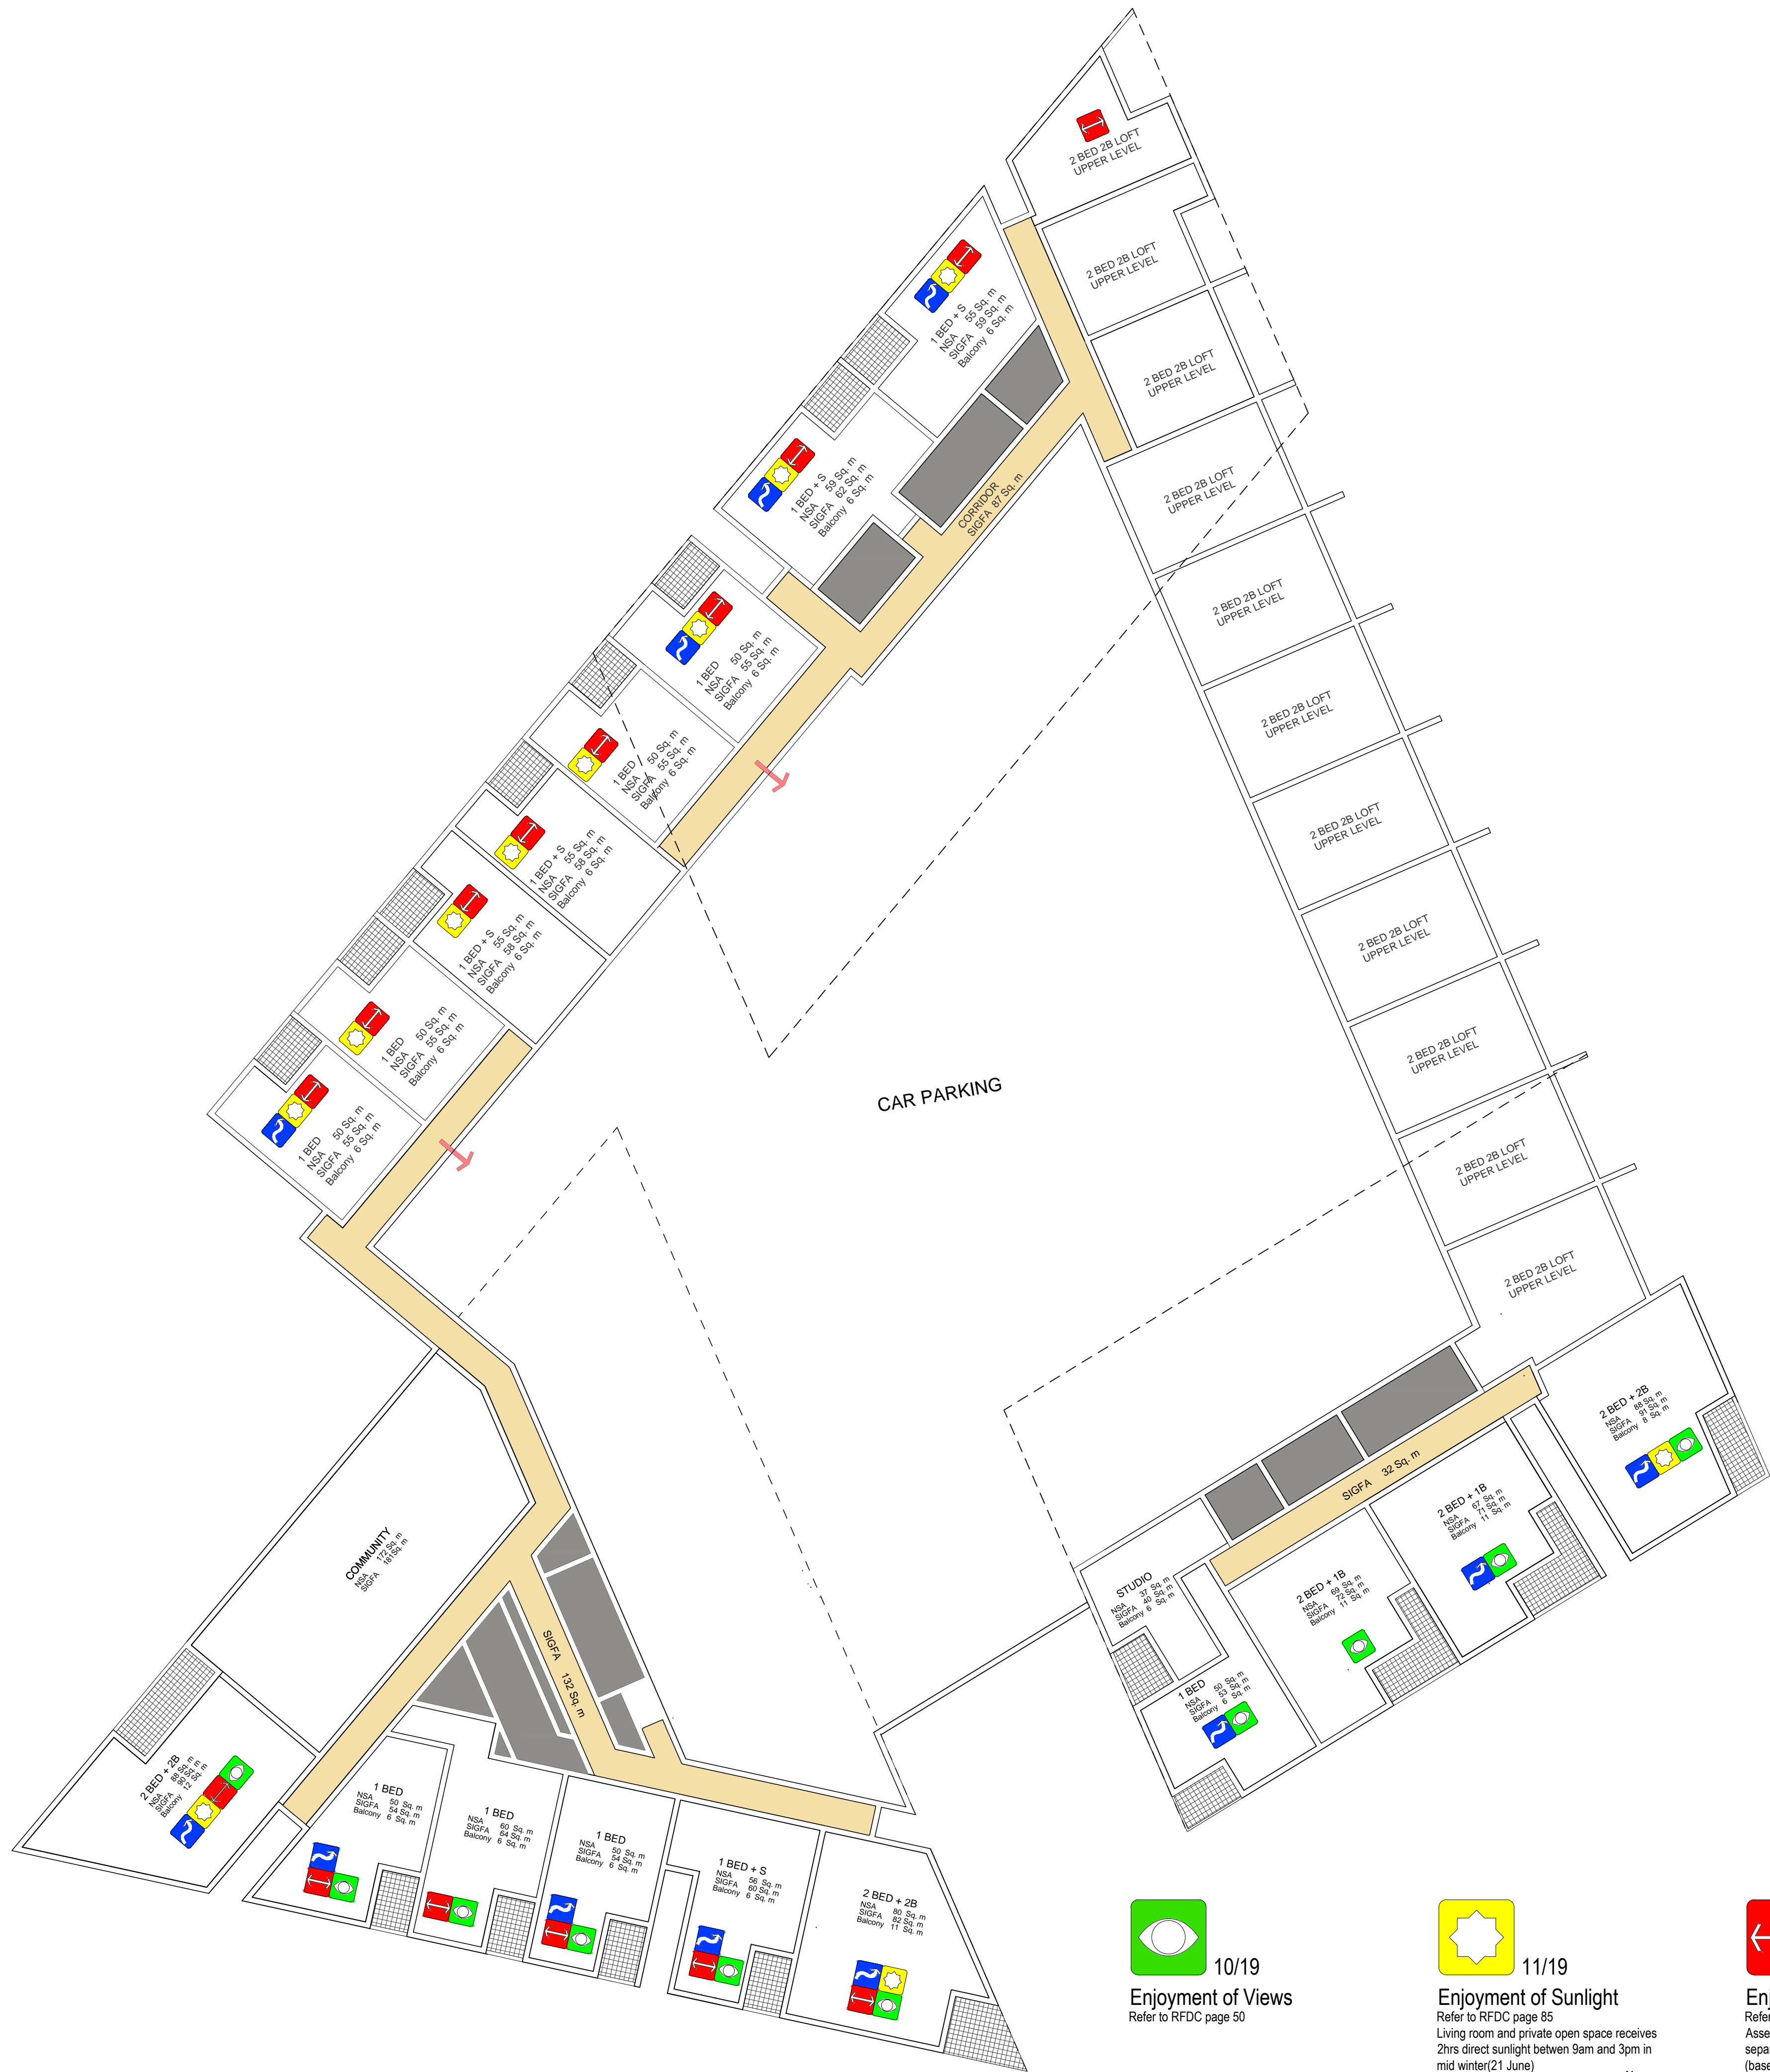


DRAWING  
PODIUM LEVEL 04-AMENITY

NUMBER  
SK-P-04-AMENITY

REVISION  
A

DATE  
7/10/2014

SCALE 1:200@A1  
1:400@A3

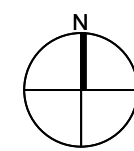

10/19  
Enjoyment of Views  
Refer to RFDC page 50

11/19  
Enjoyment of Sunlight  
Refer to RFDC page 85  
Living room and private open space receives  
2hrs direct sunlight between 9am and 3pm in  
mid winter(21 June)

15/19  
Enjoyment of Daylight  
Refer to RFDC page 84  
Assessed as apartments which have building  
separation to opposing building > 44m  
(based on the distance between 13 and 14)


12/19  
Natural Cross Ventilation  
Refer to RFDC page 86-87

DISCOVERY POINT BUILDINGS 11,12,13  
FOR AUSTRALAND

© GROUP GSA







 18/30

**Natural Cross Ventilation**

Refer to RFDC page 86-87


© GROUP GSA



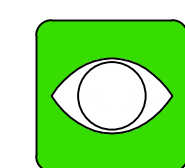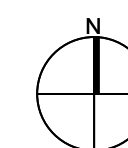


28/30

Enjoyment of Views  
Refer to RFDC page 50

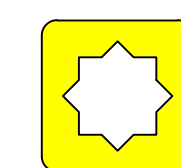


20/30

Enjoyment of Sunlight  
Refer to RFDC page 85  
Living room and private open space receives  
2hrs direct sunlight between 9am and 3pm in  
mid winter (21 June)

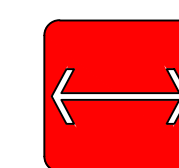

15/30

Enjoyment of Daylight  
Refer to RFDC page 84  
Assessed as apartments which have building  
separation to opposing building > 44m  
(based on the distance between 13 and 14)

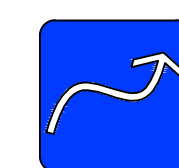

18/30

Natural Cross Ventilation  
Refer to RFDC page 86-87

















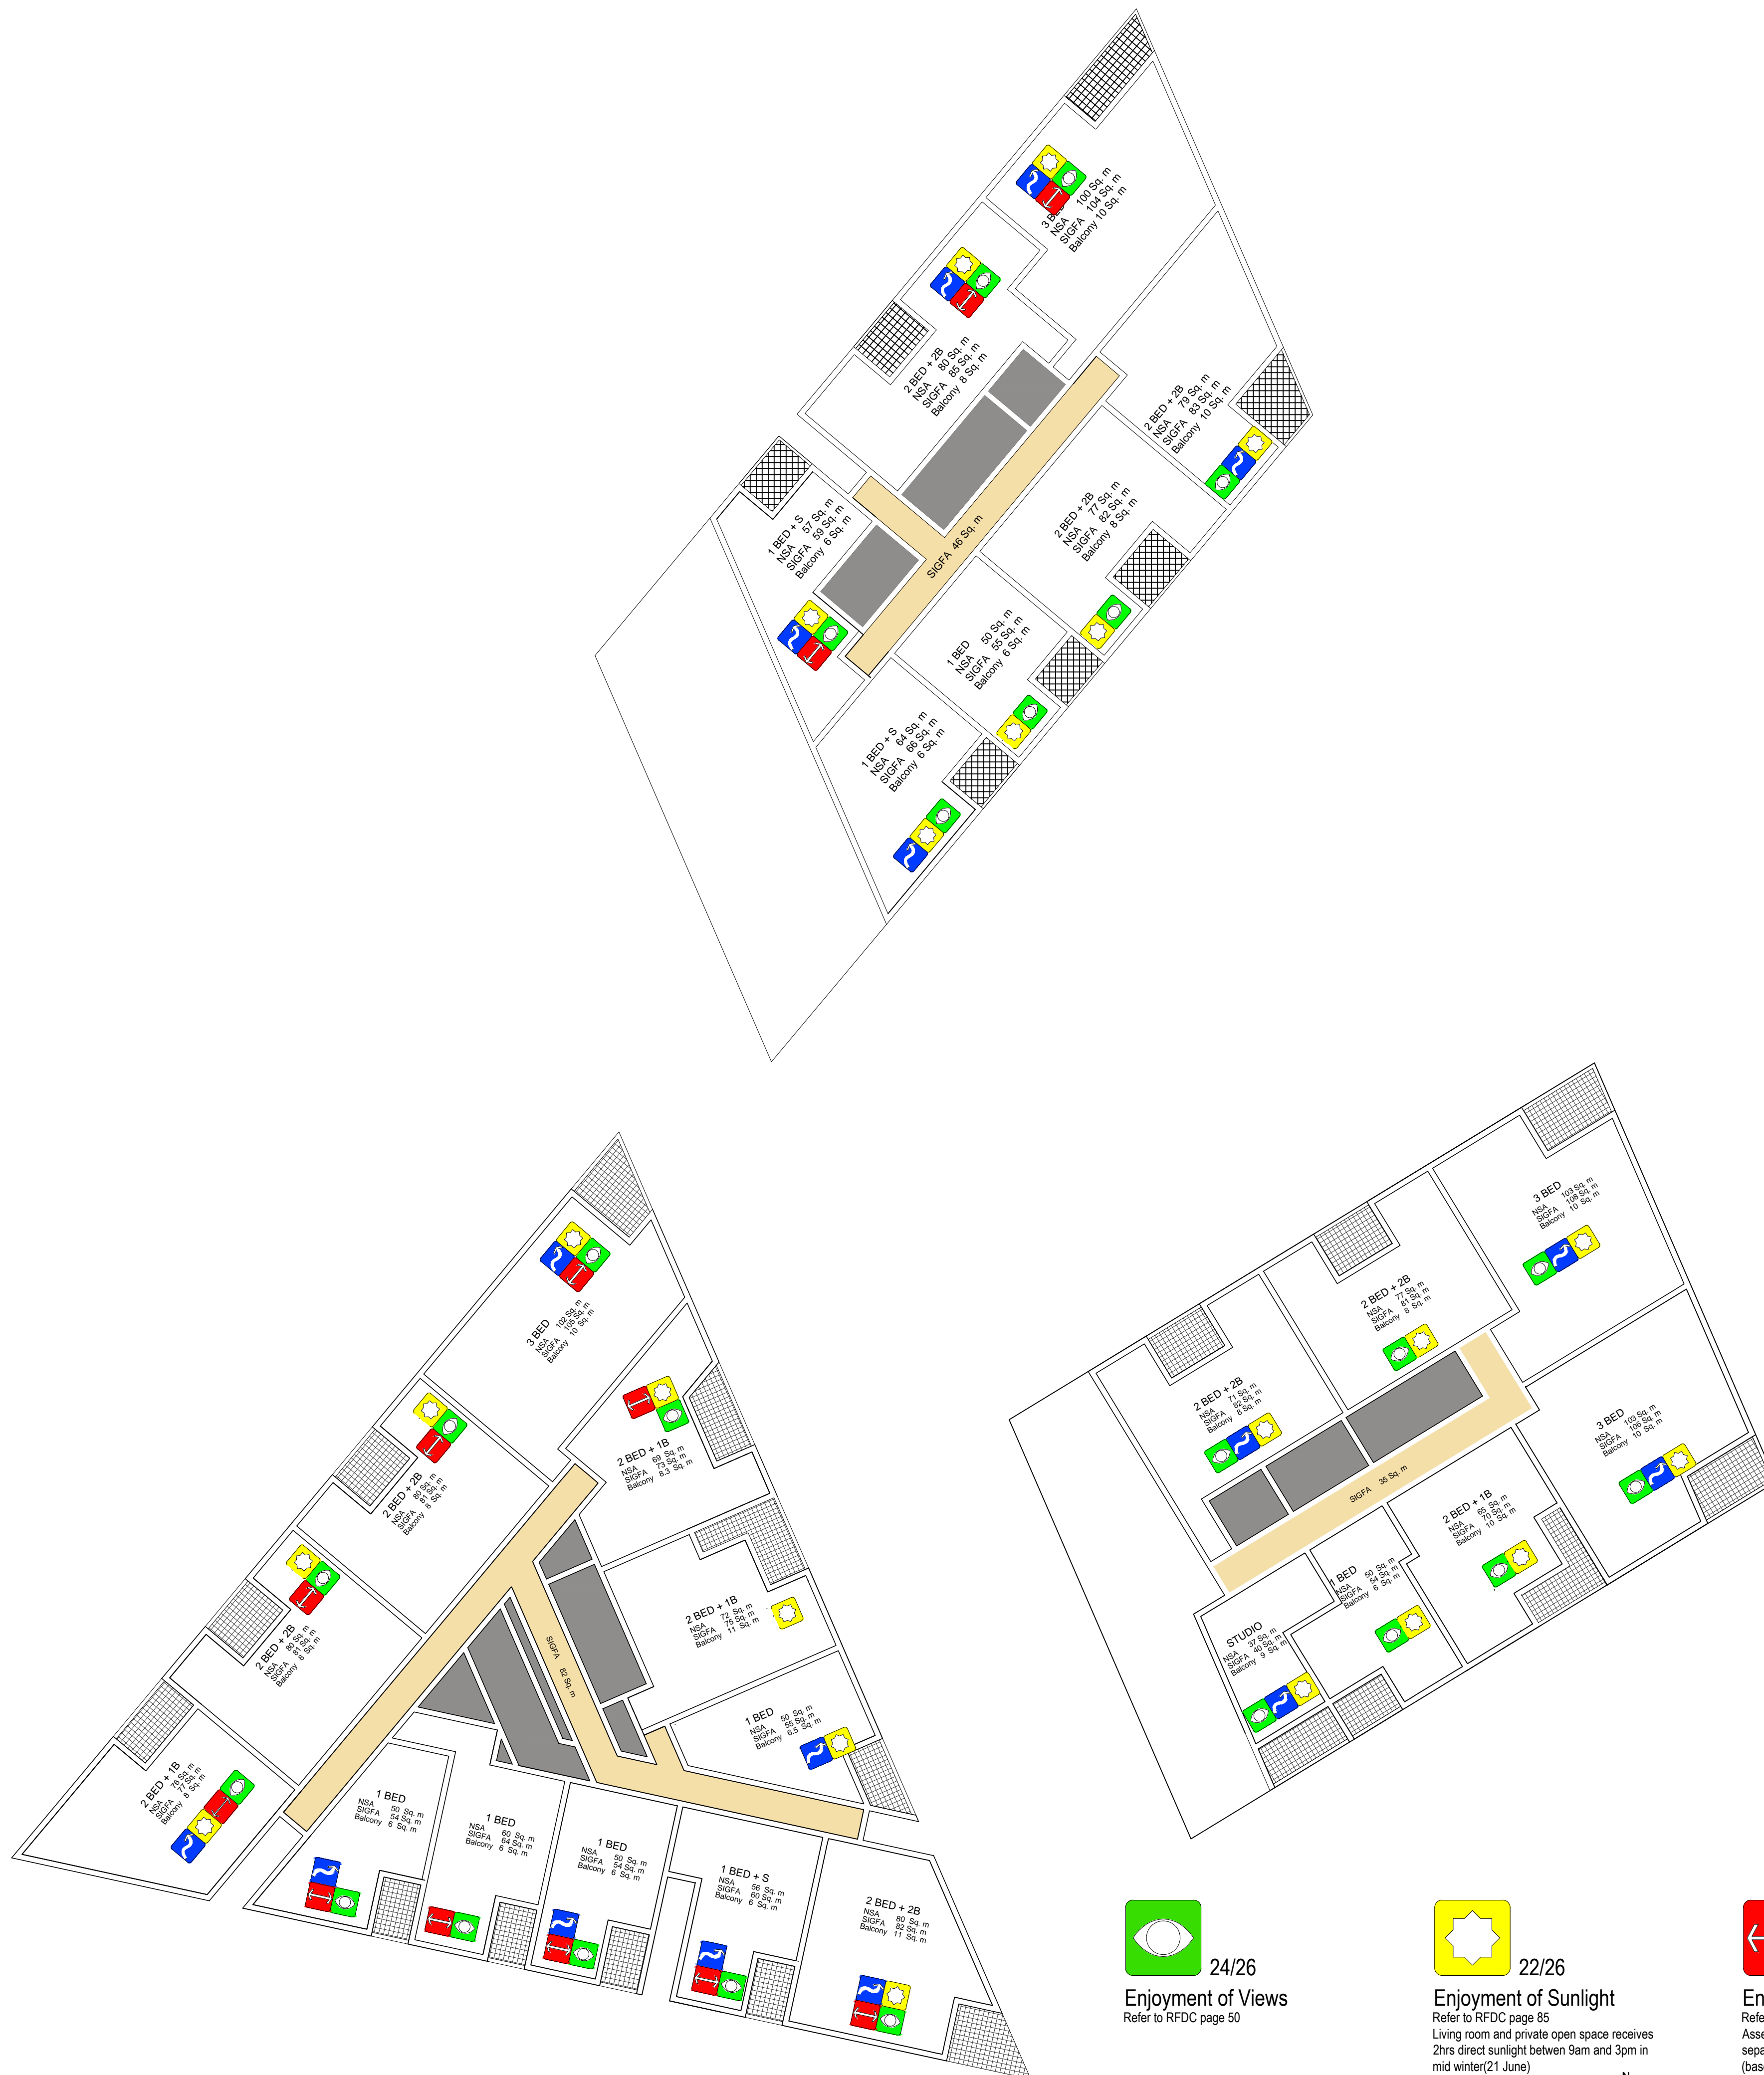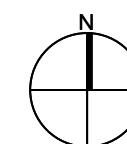








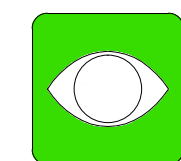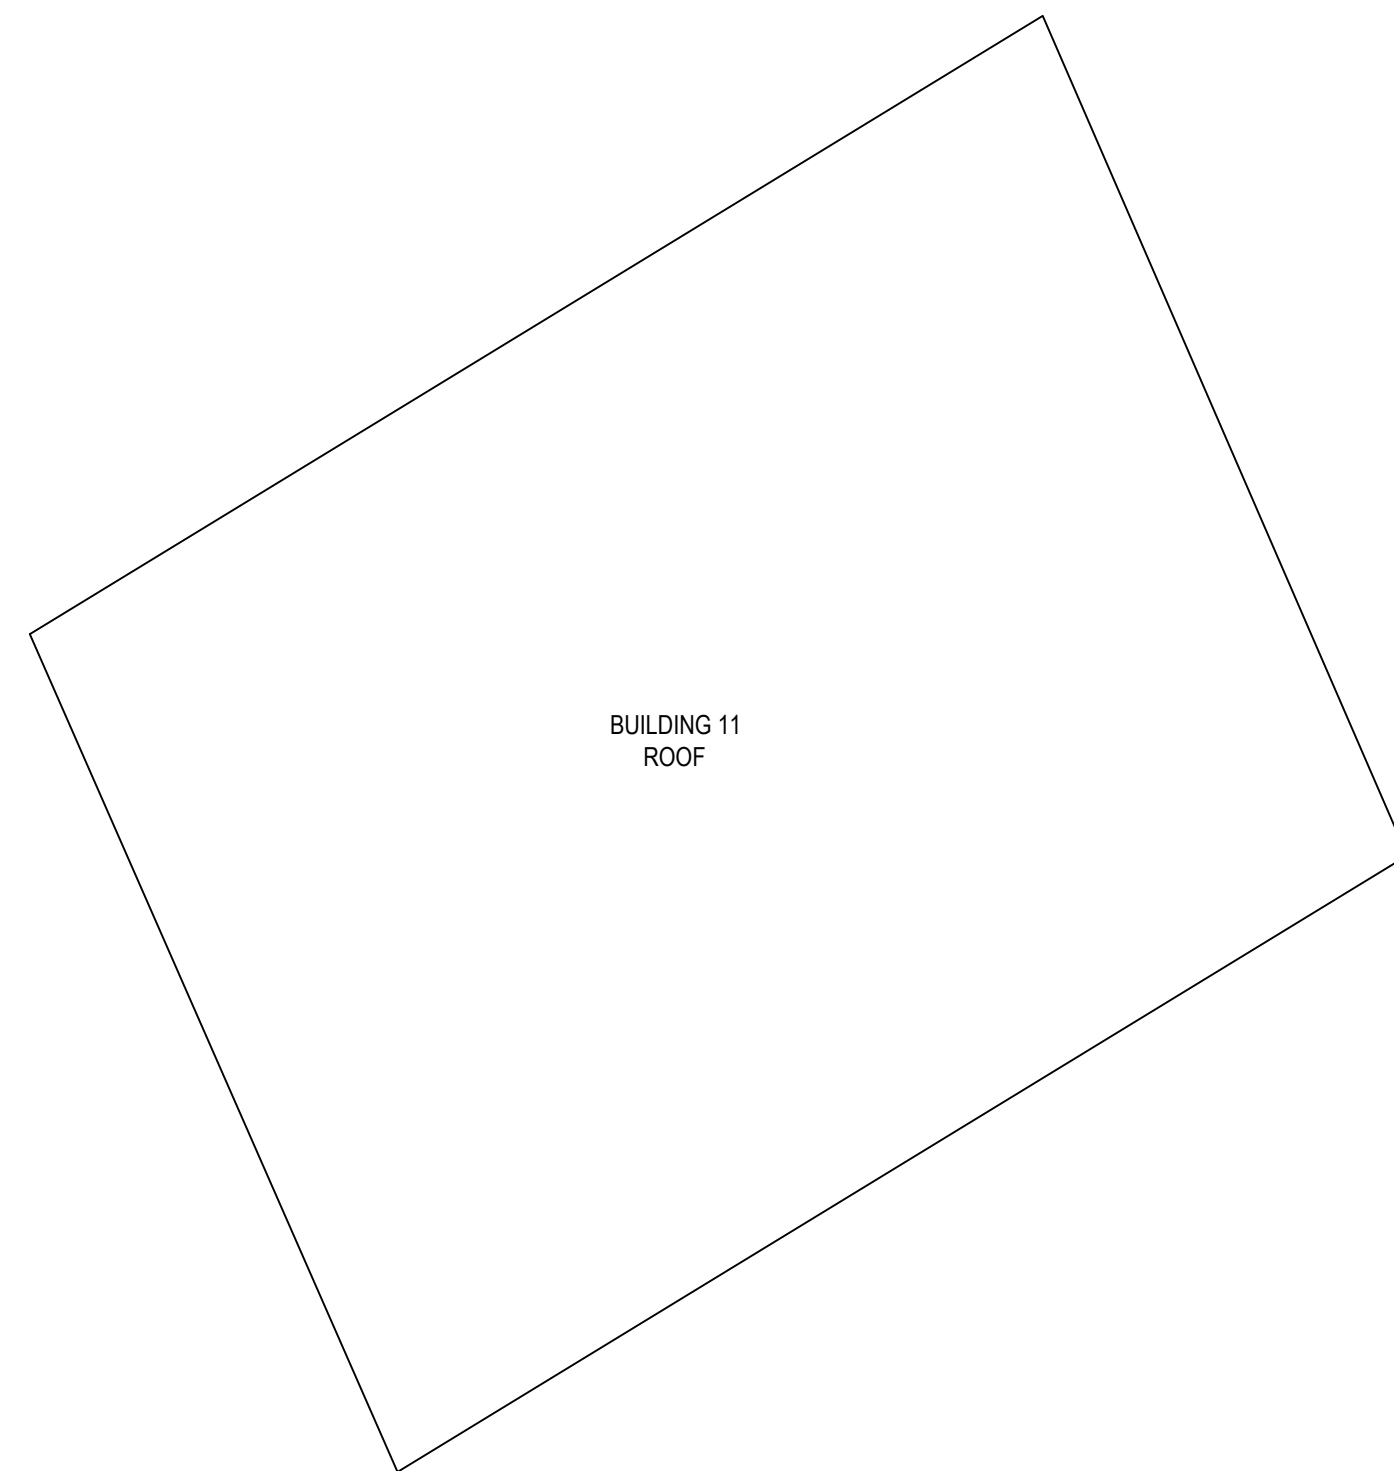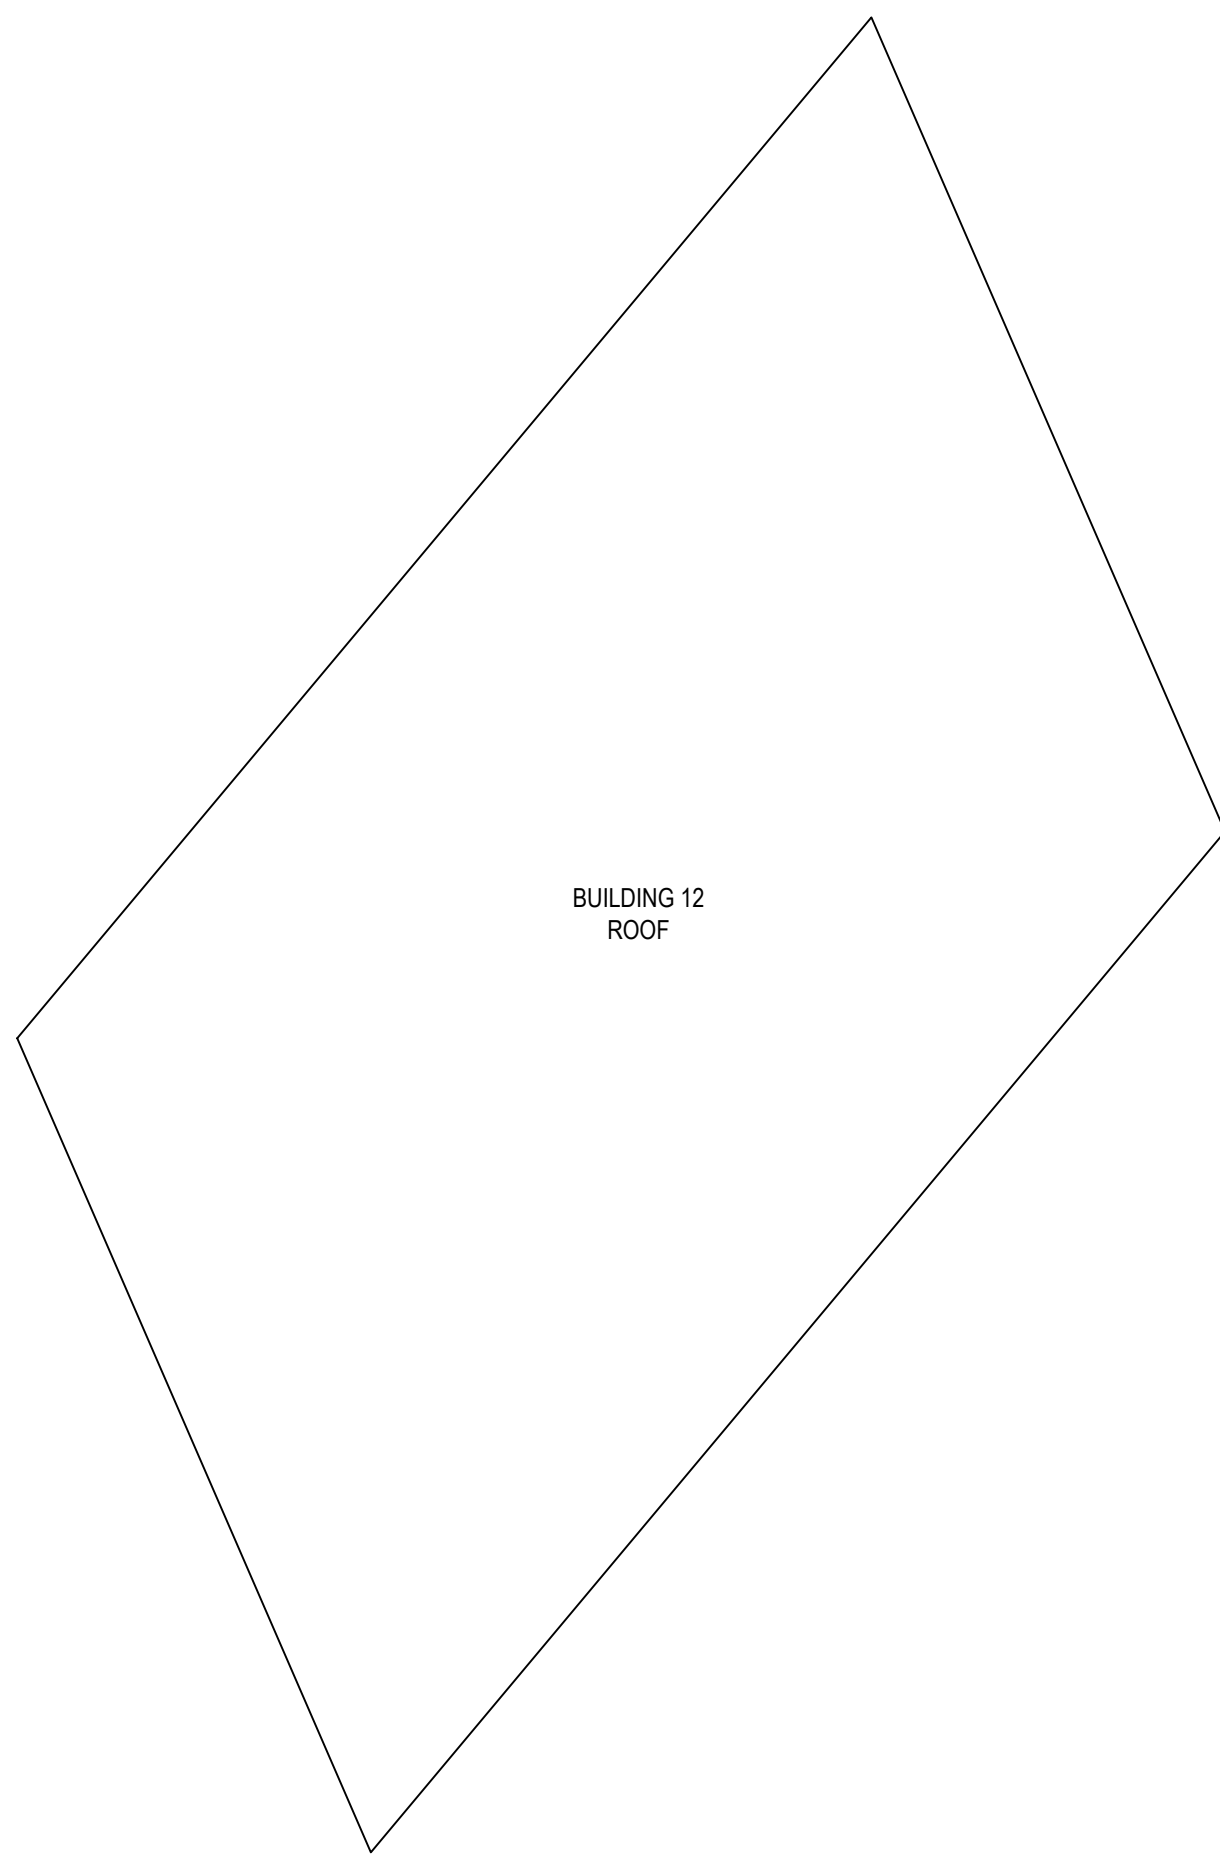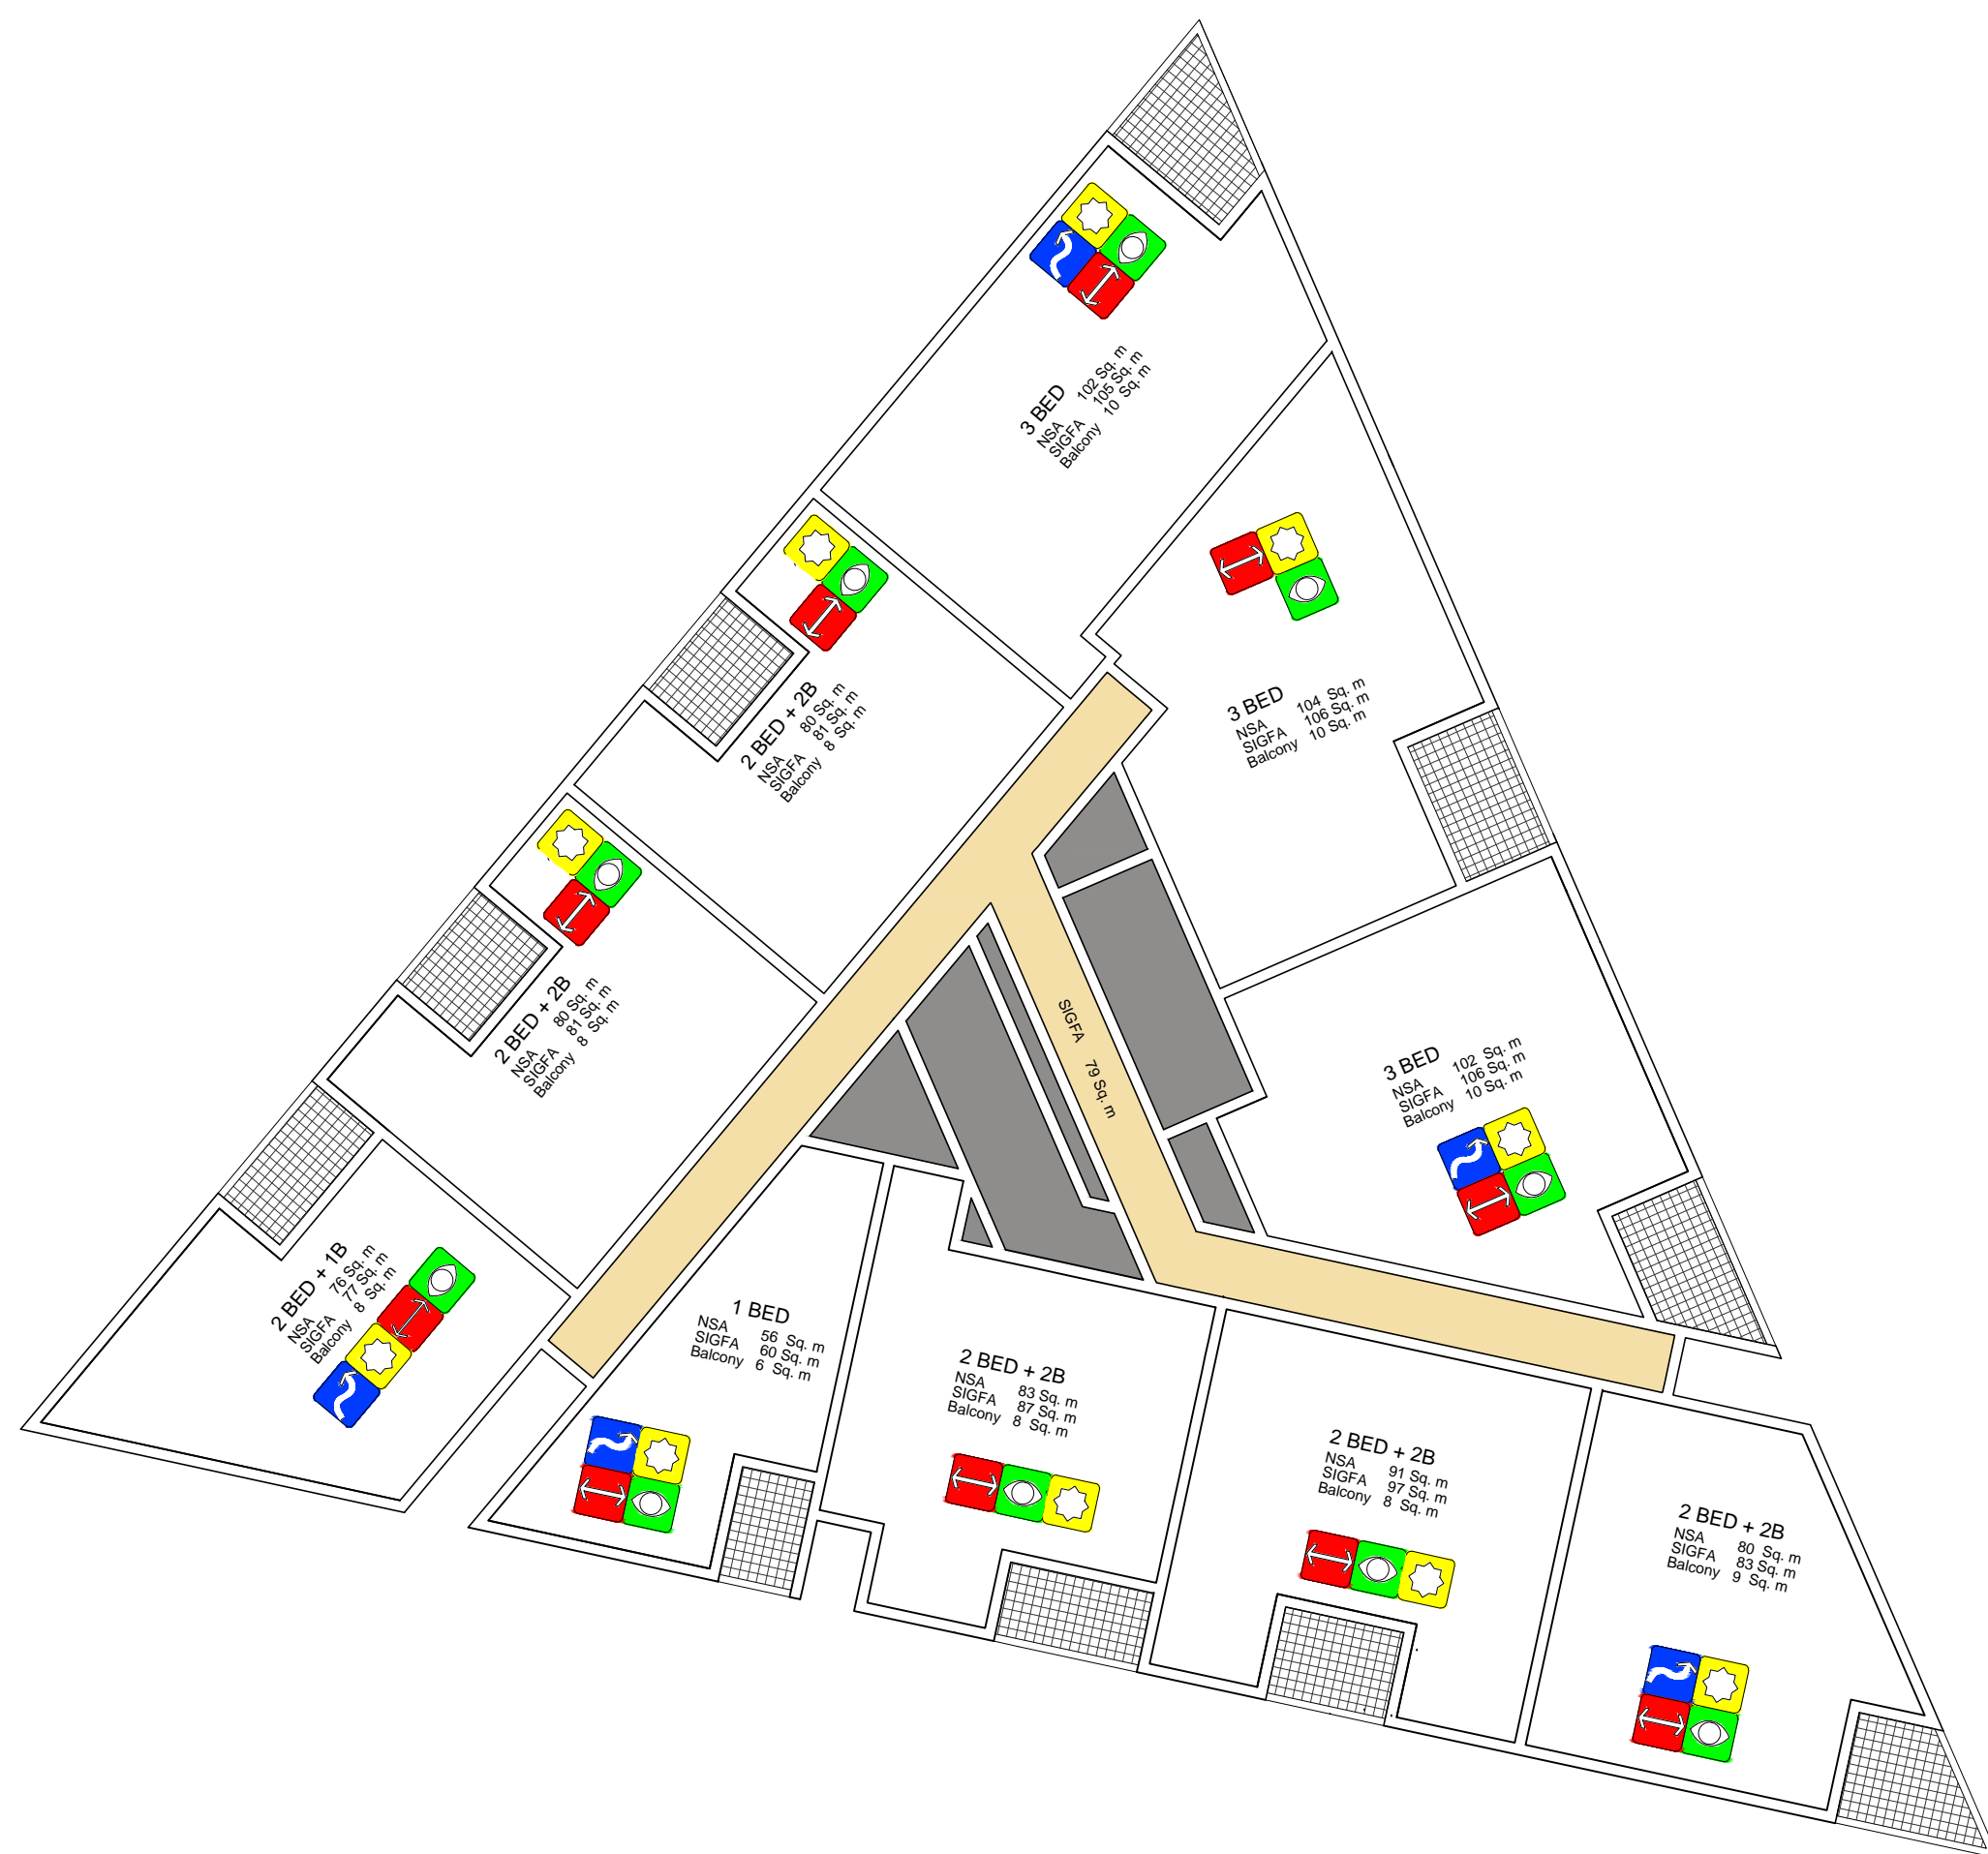


10/10

Enjoyment of Views  
Refer to RFDC page 50

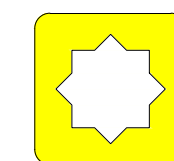


10/10

Enjoyment of Sunlight  
Refer to RFDC page 85  
Living room and private open space receives  
2hrs direct sunlight between 9am and 3pm in  
mid winter (21 June)

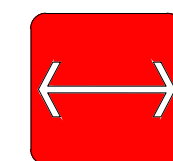

10/10

Enjoyment of Daylight  
Refer to RFDC page 84  
Assessed as apartments which have building  
separation to opposing building > 44m  
(based on the distance between 13 and 14)

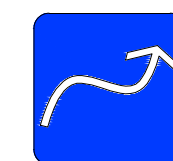

5/10

Natural Cross Ventilation  
Refer to RFDC page 86-87

