



1:200 METRES

LEGEND


- Studio
- 1 Bed
- 1 Bed Flexi
- 2 Bed + 1 Bath
- 2 Bed + 2 Bath
- 3 Bed

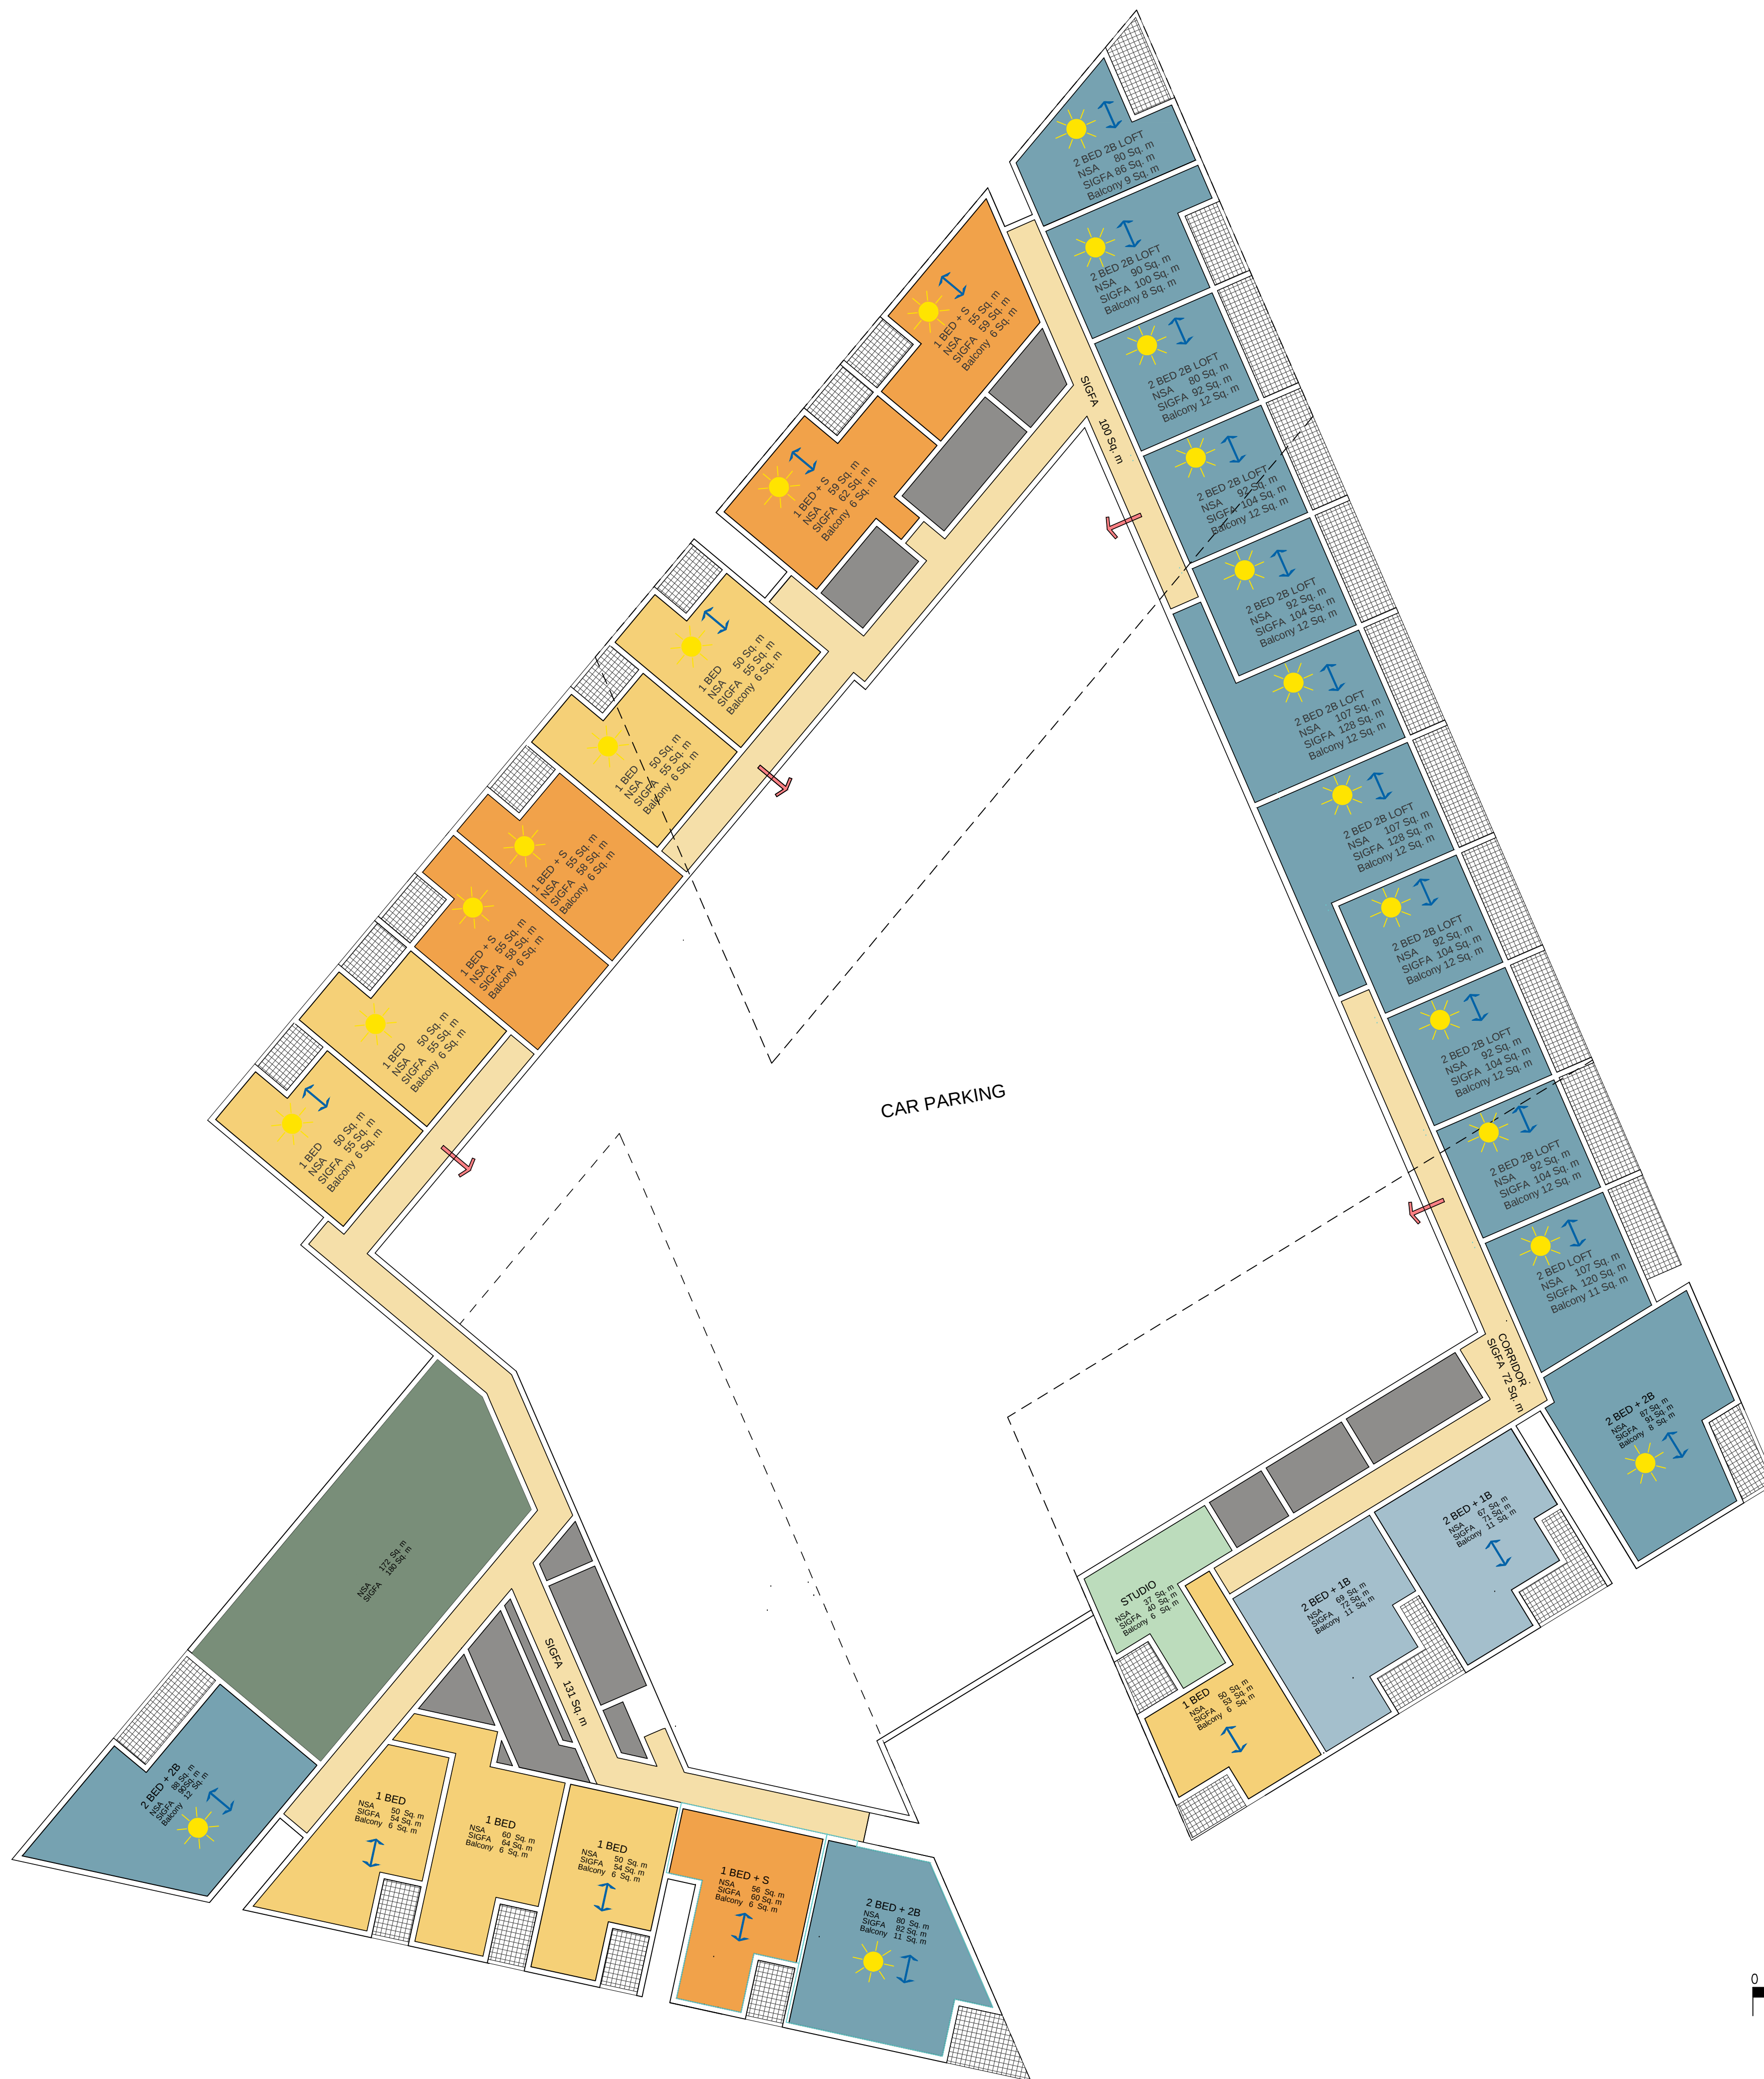

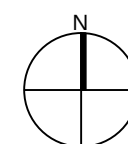



LEGEND


- Studio
- 1 Bed
- 1 Bed Flexi
- 2 Bed + 1 Bath
- 2 Bed + 2 Bath
- 3 Bed

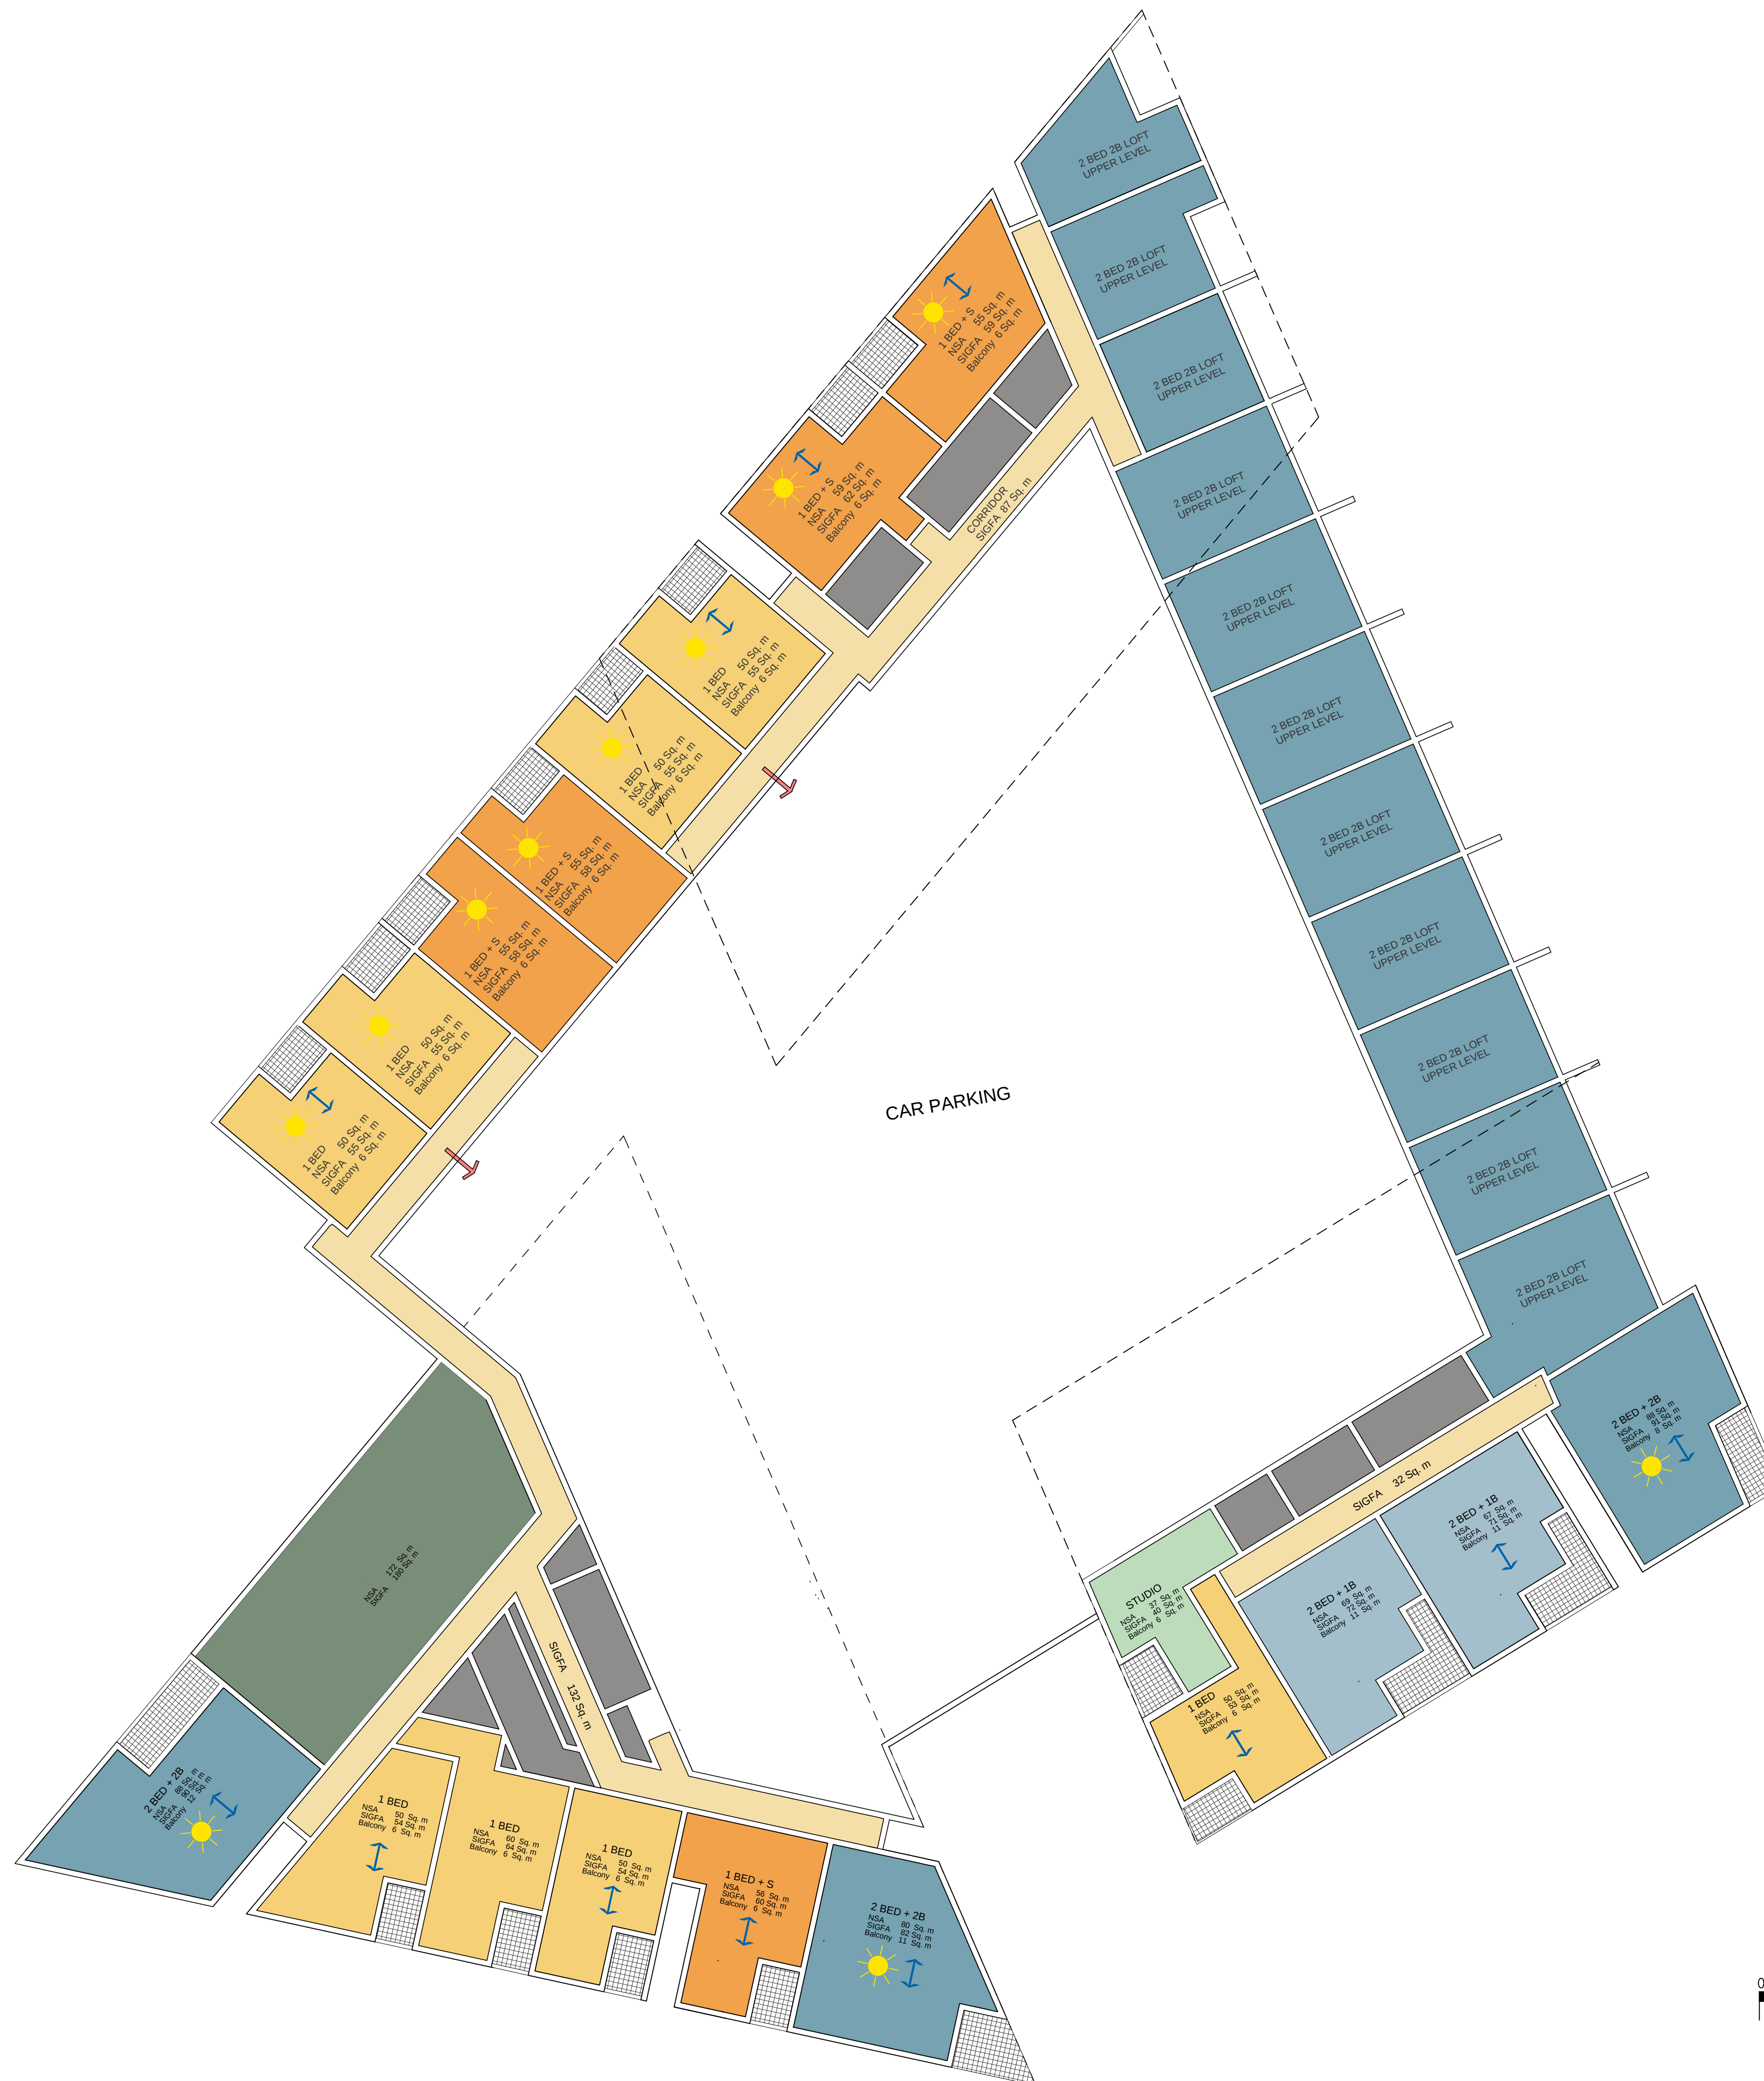


LEGEND

- Studio
- 1 Bed
- 1 Bed Flexi
- 2 Bed + 1 Bath
- 2 Bed + 2 Bath
- 3 Bed

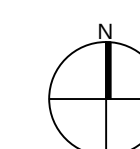
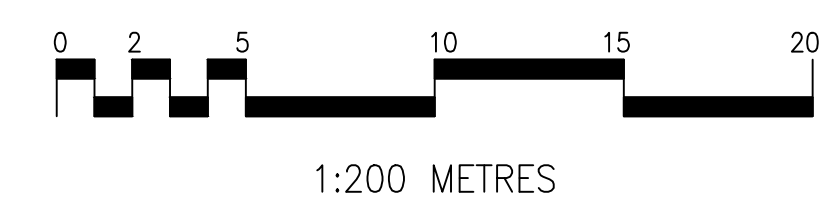


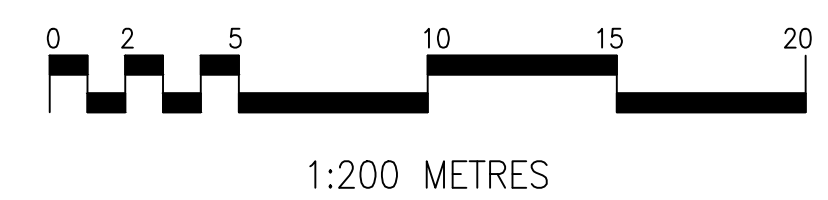

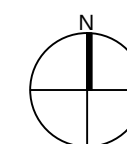


LEGEND

- Studio
- 1 Bed
- 1 Bed Flexi
- 2 Bed + 1 Bath
- 2 Bed + 2 Bath
- 3 Bed

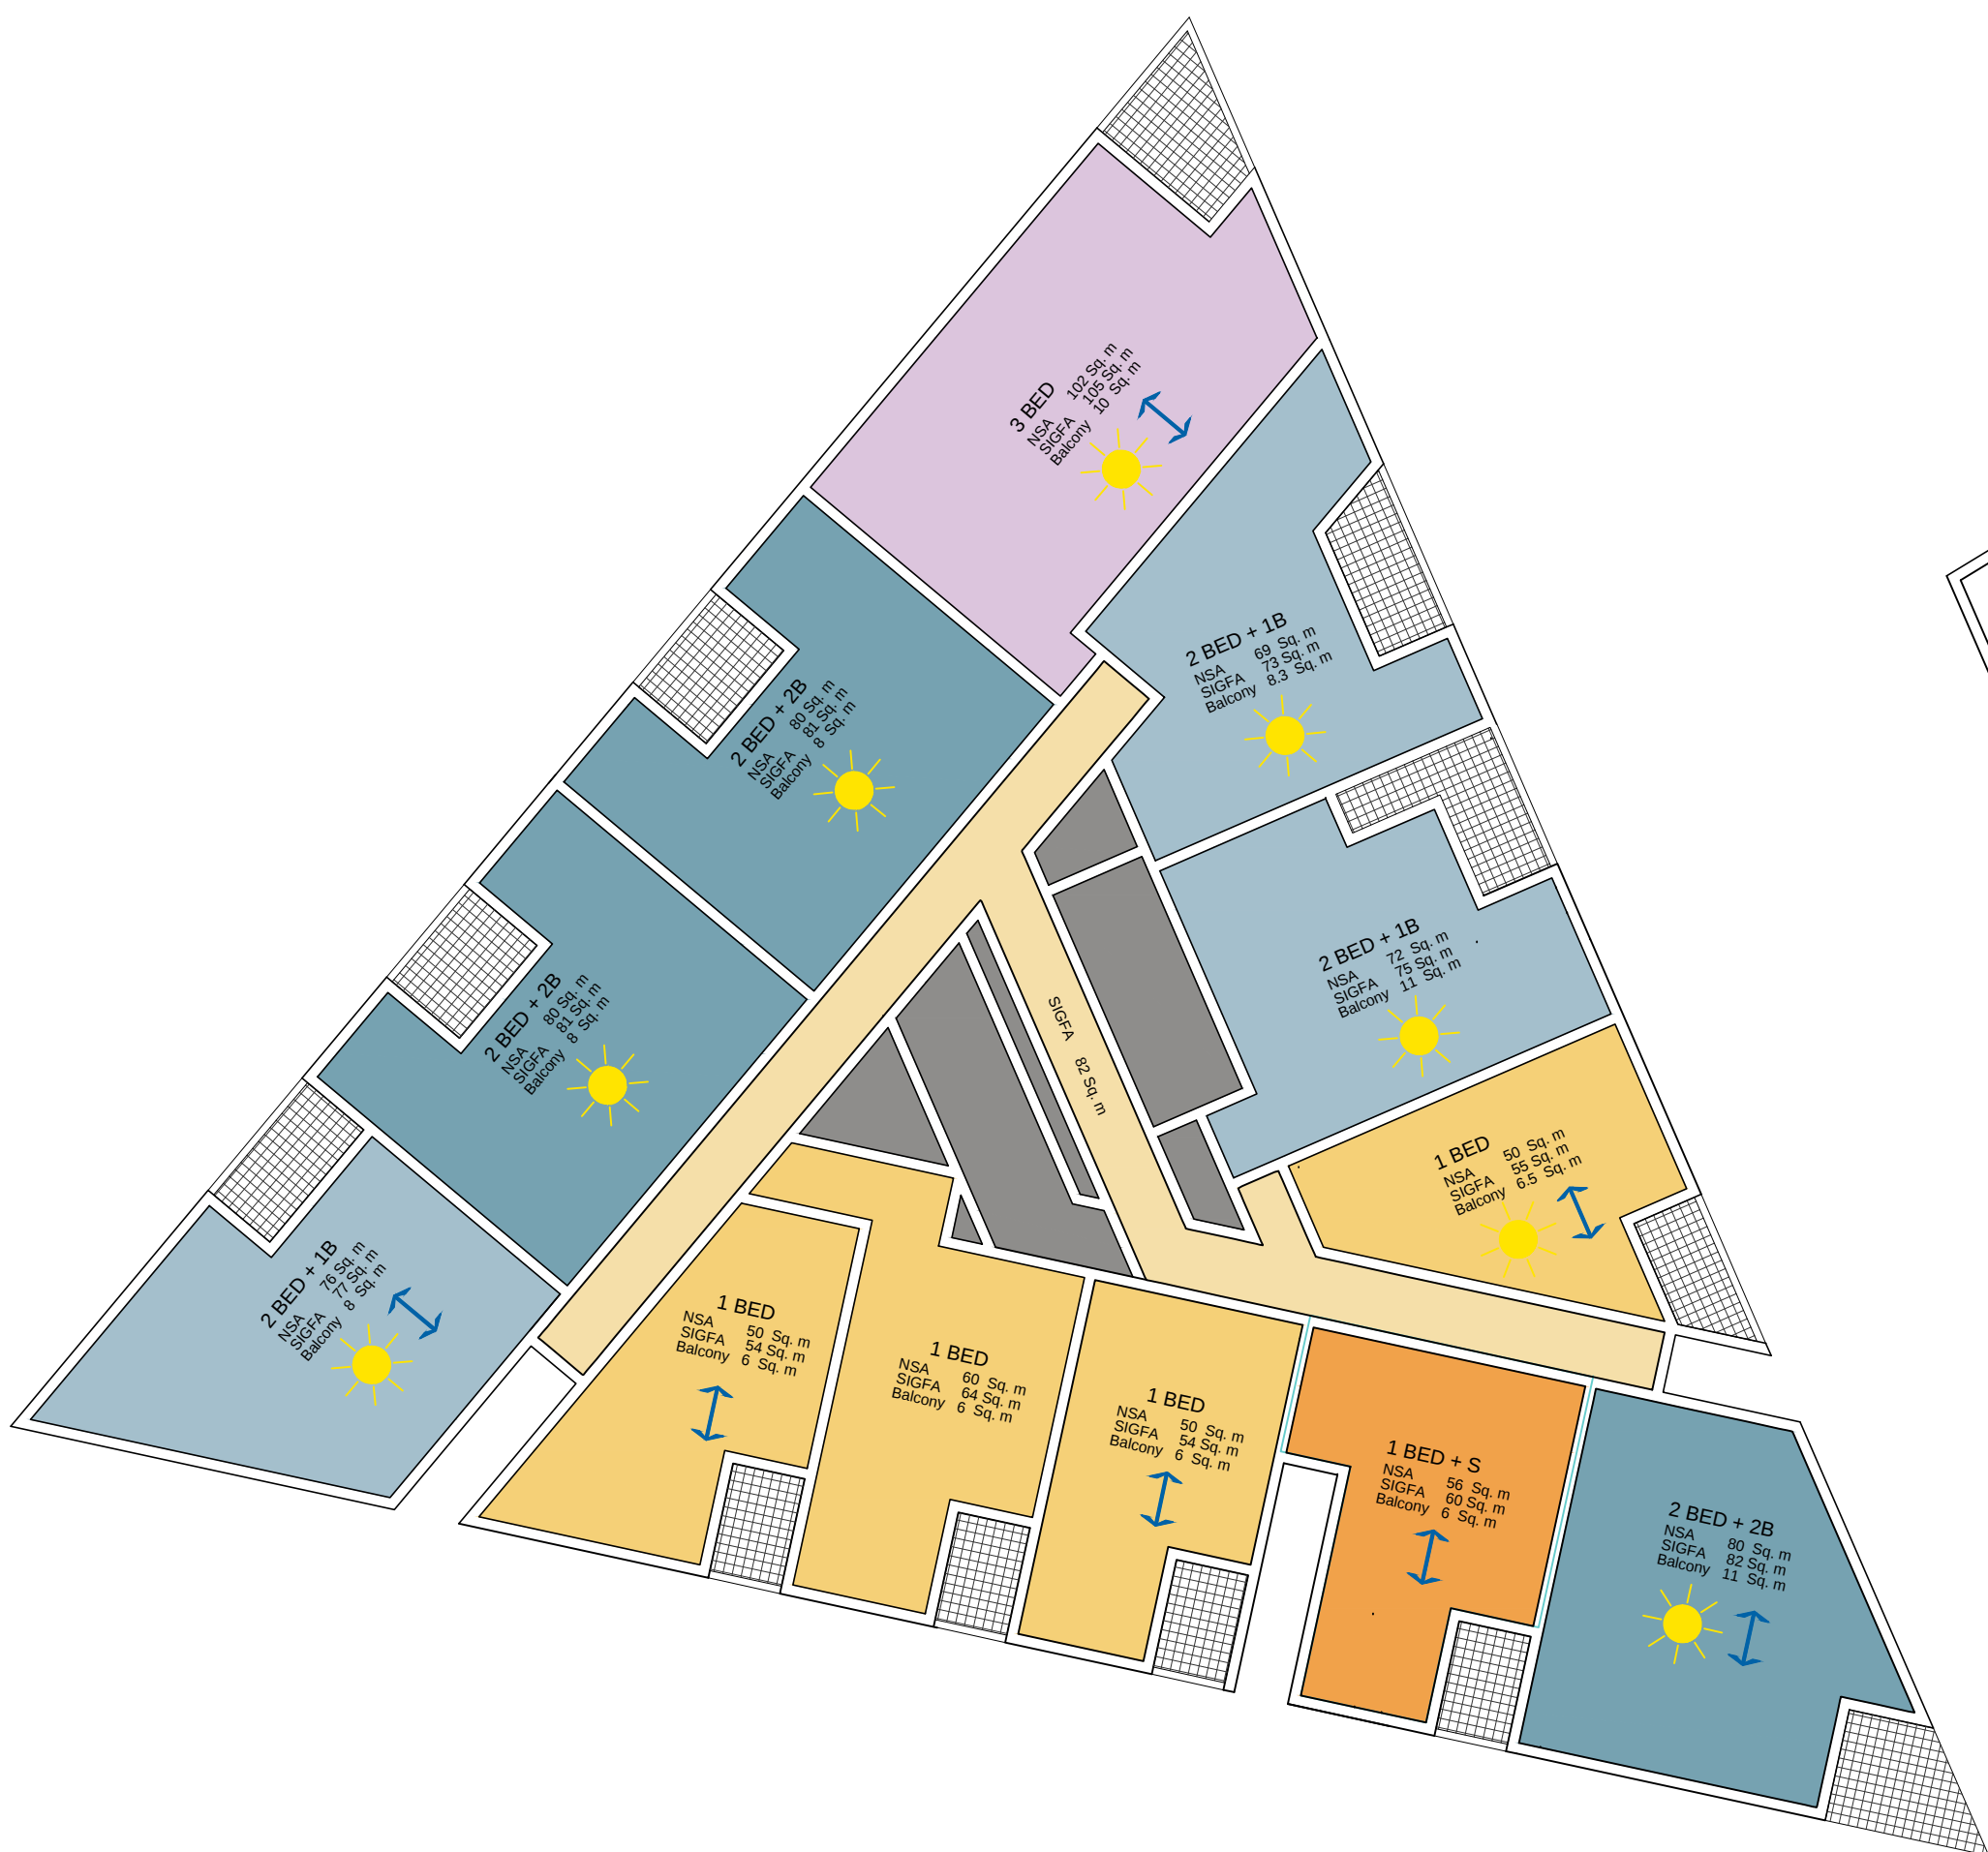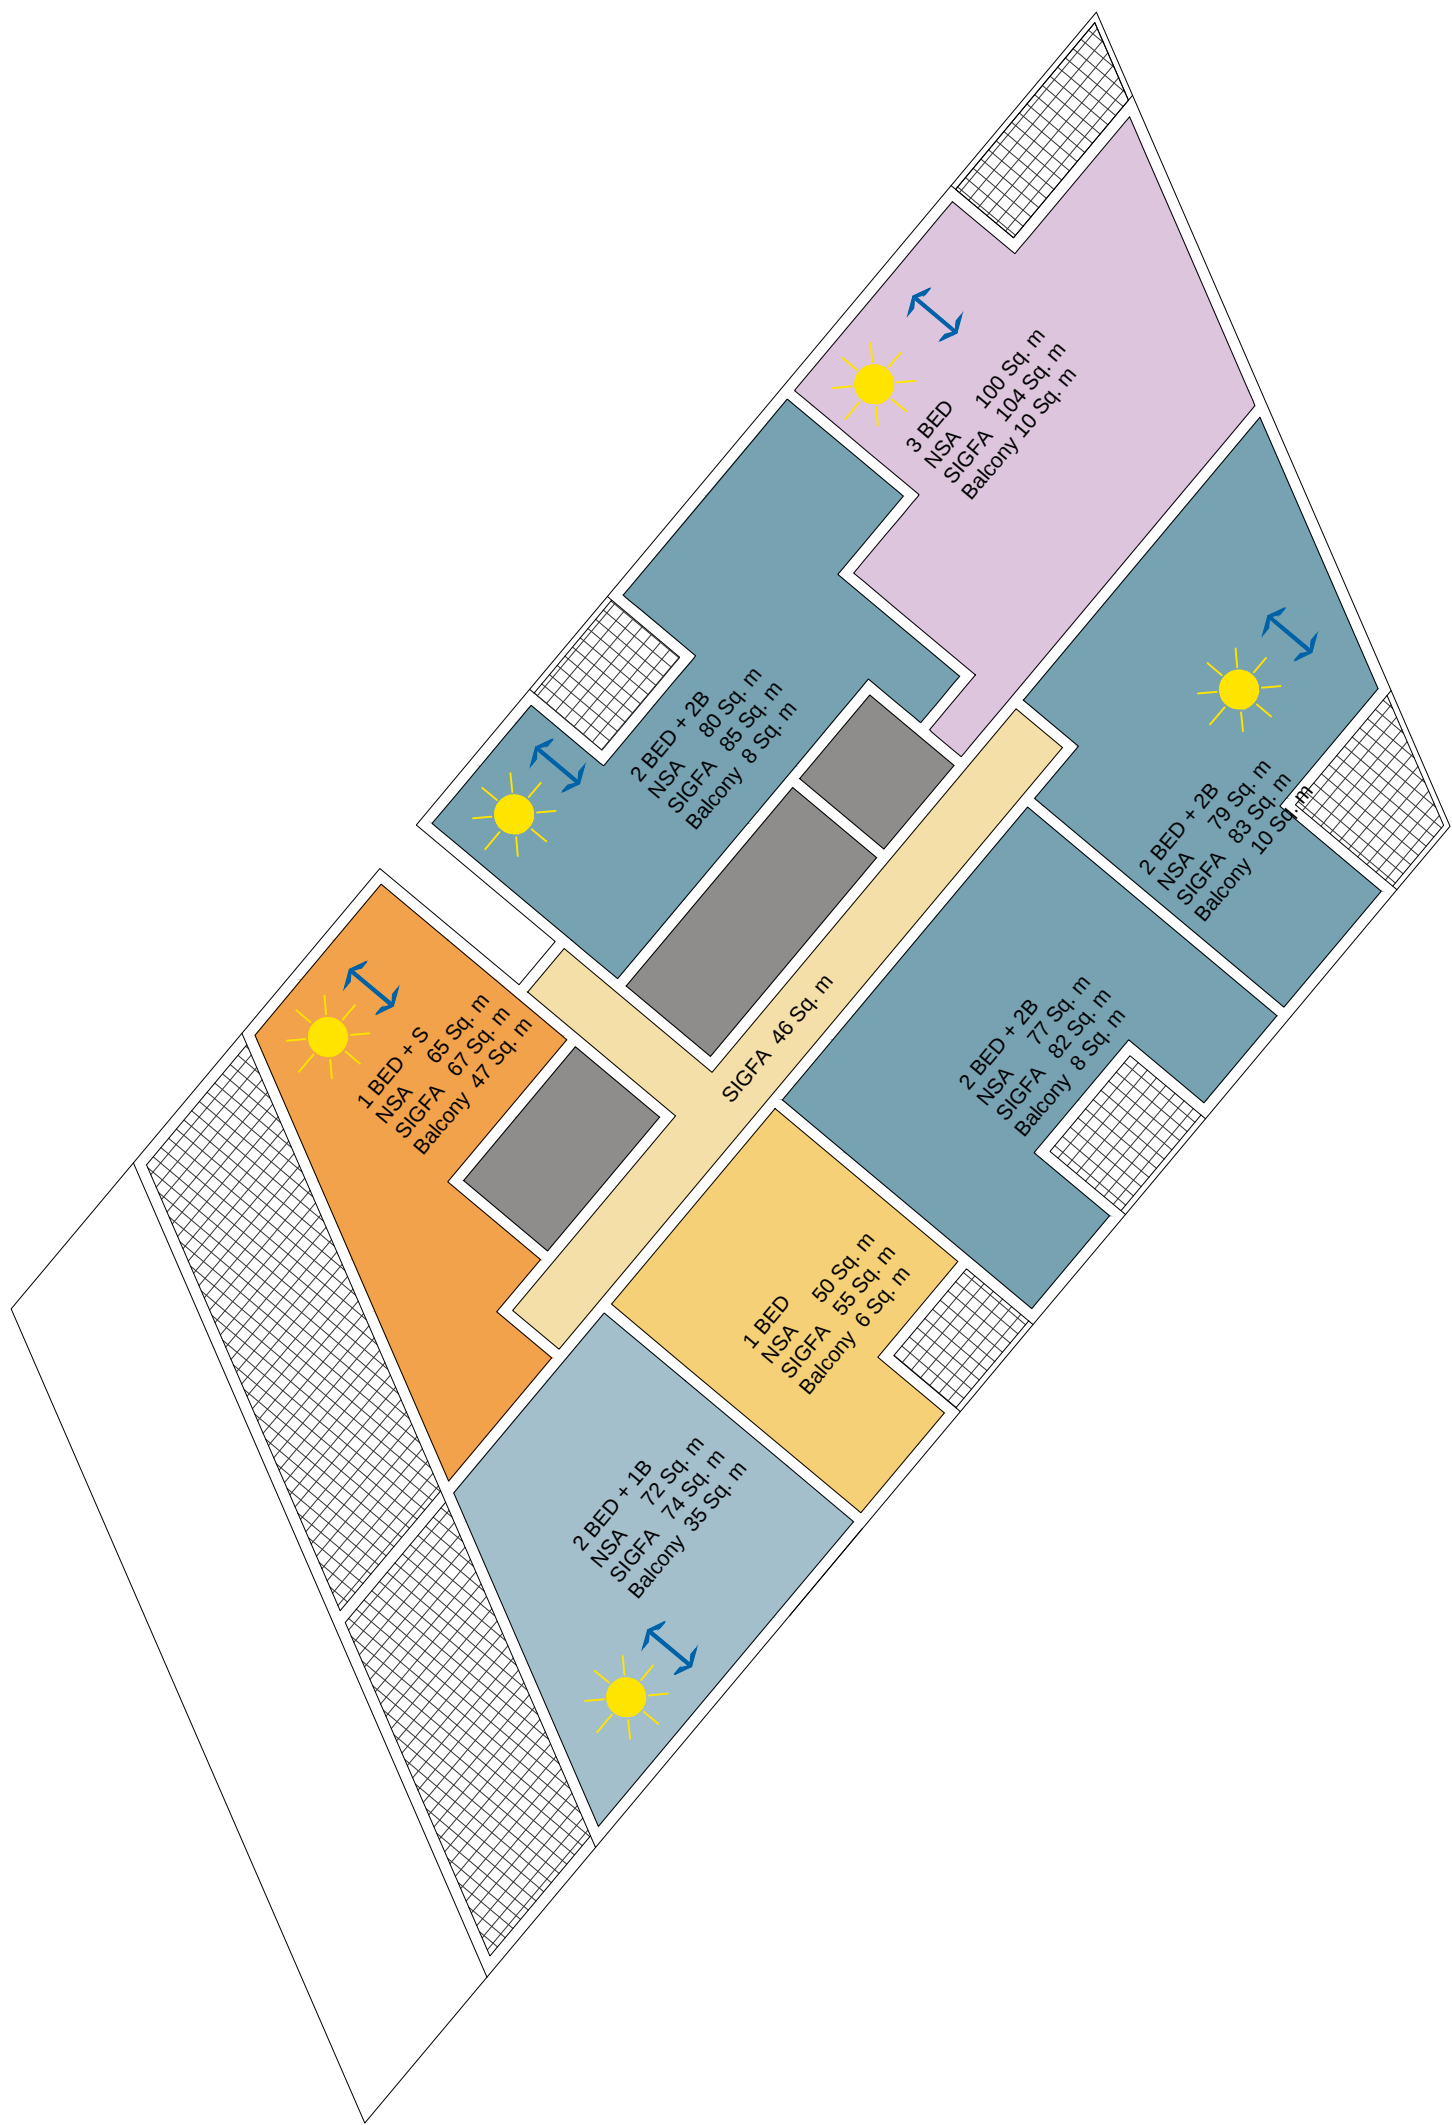




LEGEND

- Studio
- 1 Bed
- 1 Bed Flexi
- 2 Bed + 1 Bath
- 2 Bed + 2 Bath
- 3 Bed

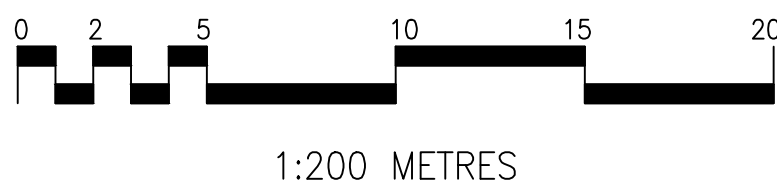

1:200 METRES

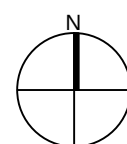

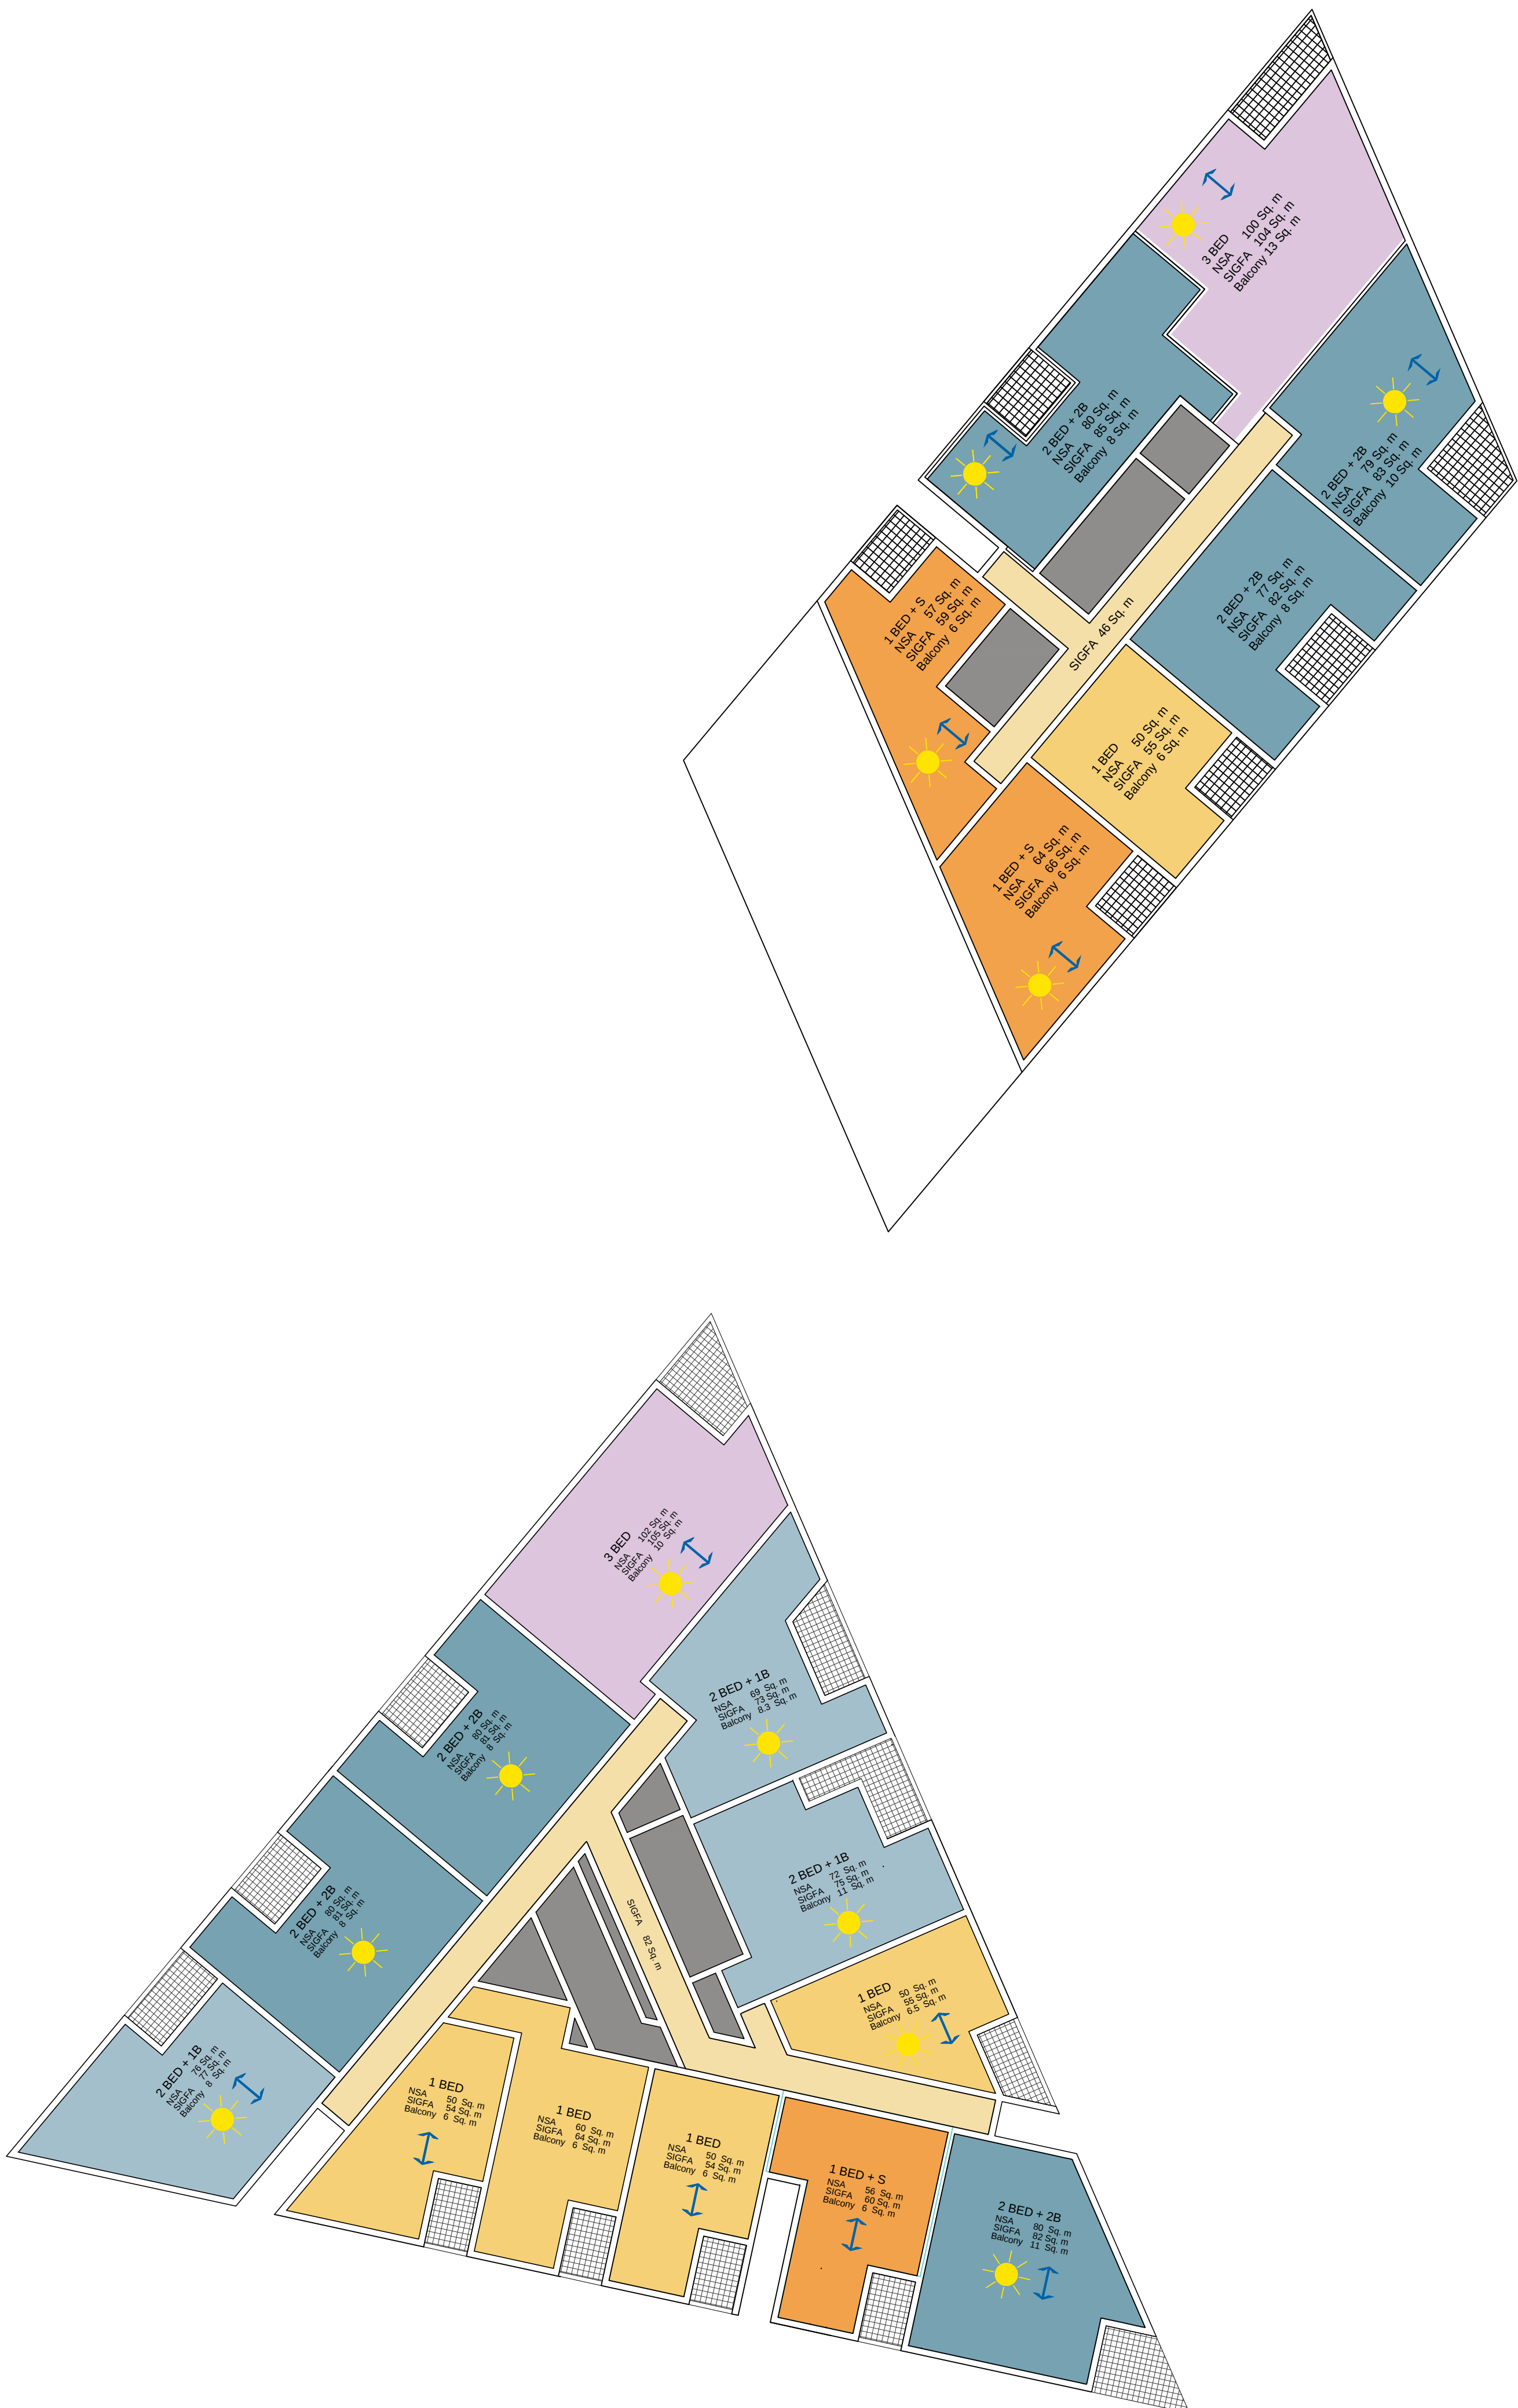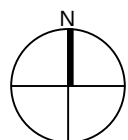

LEGEND

- Studio
- 1 Bed
- 1 Bed Flexi
- 2 Bed + 1 Bath
- 2 Bed + 2 Bath
- 3 Bed



DRAWING LEVELS 20-23


NUMBER
SK-P-20

REVISION
A

DATE
30/09/2014

SCALE 1:200@A1
1:400@A3

NORTH

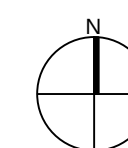

DISCOVERY POINT BUILDINGS 11,12,13 FOR AUSTRALAND

© GROUP GSA

