


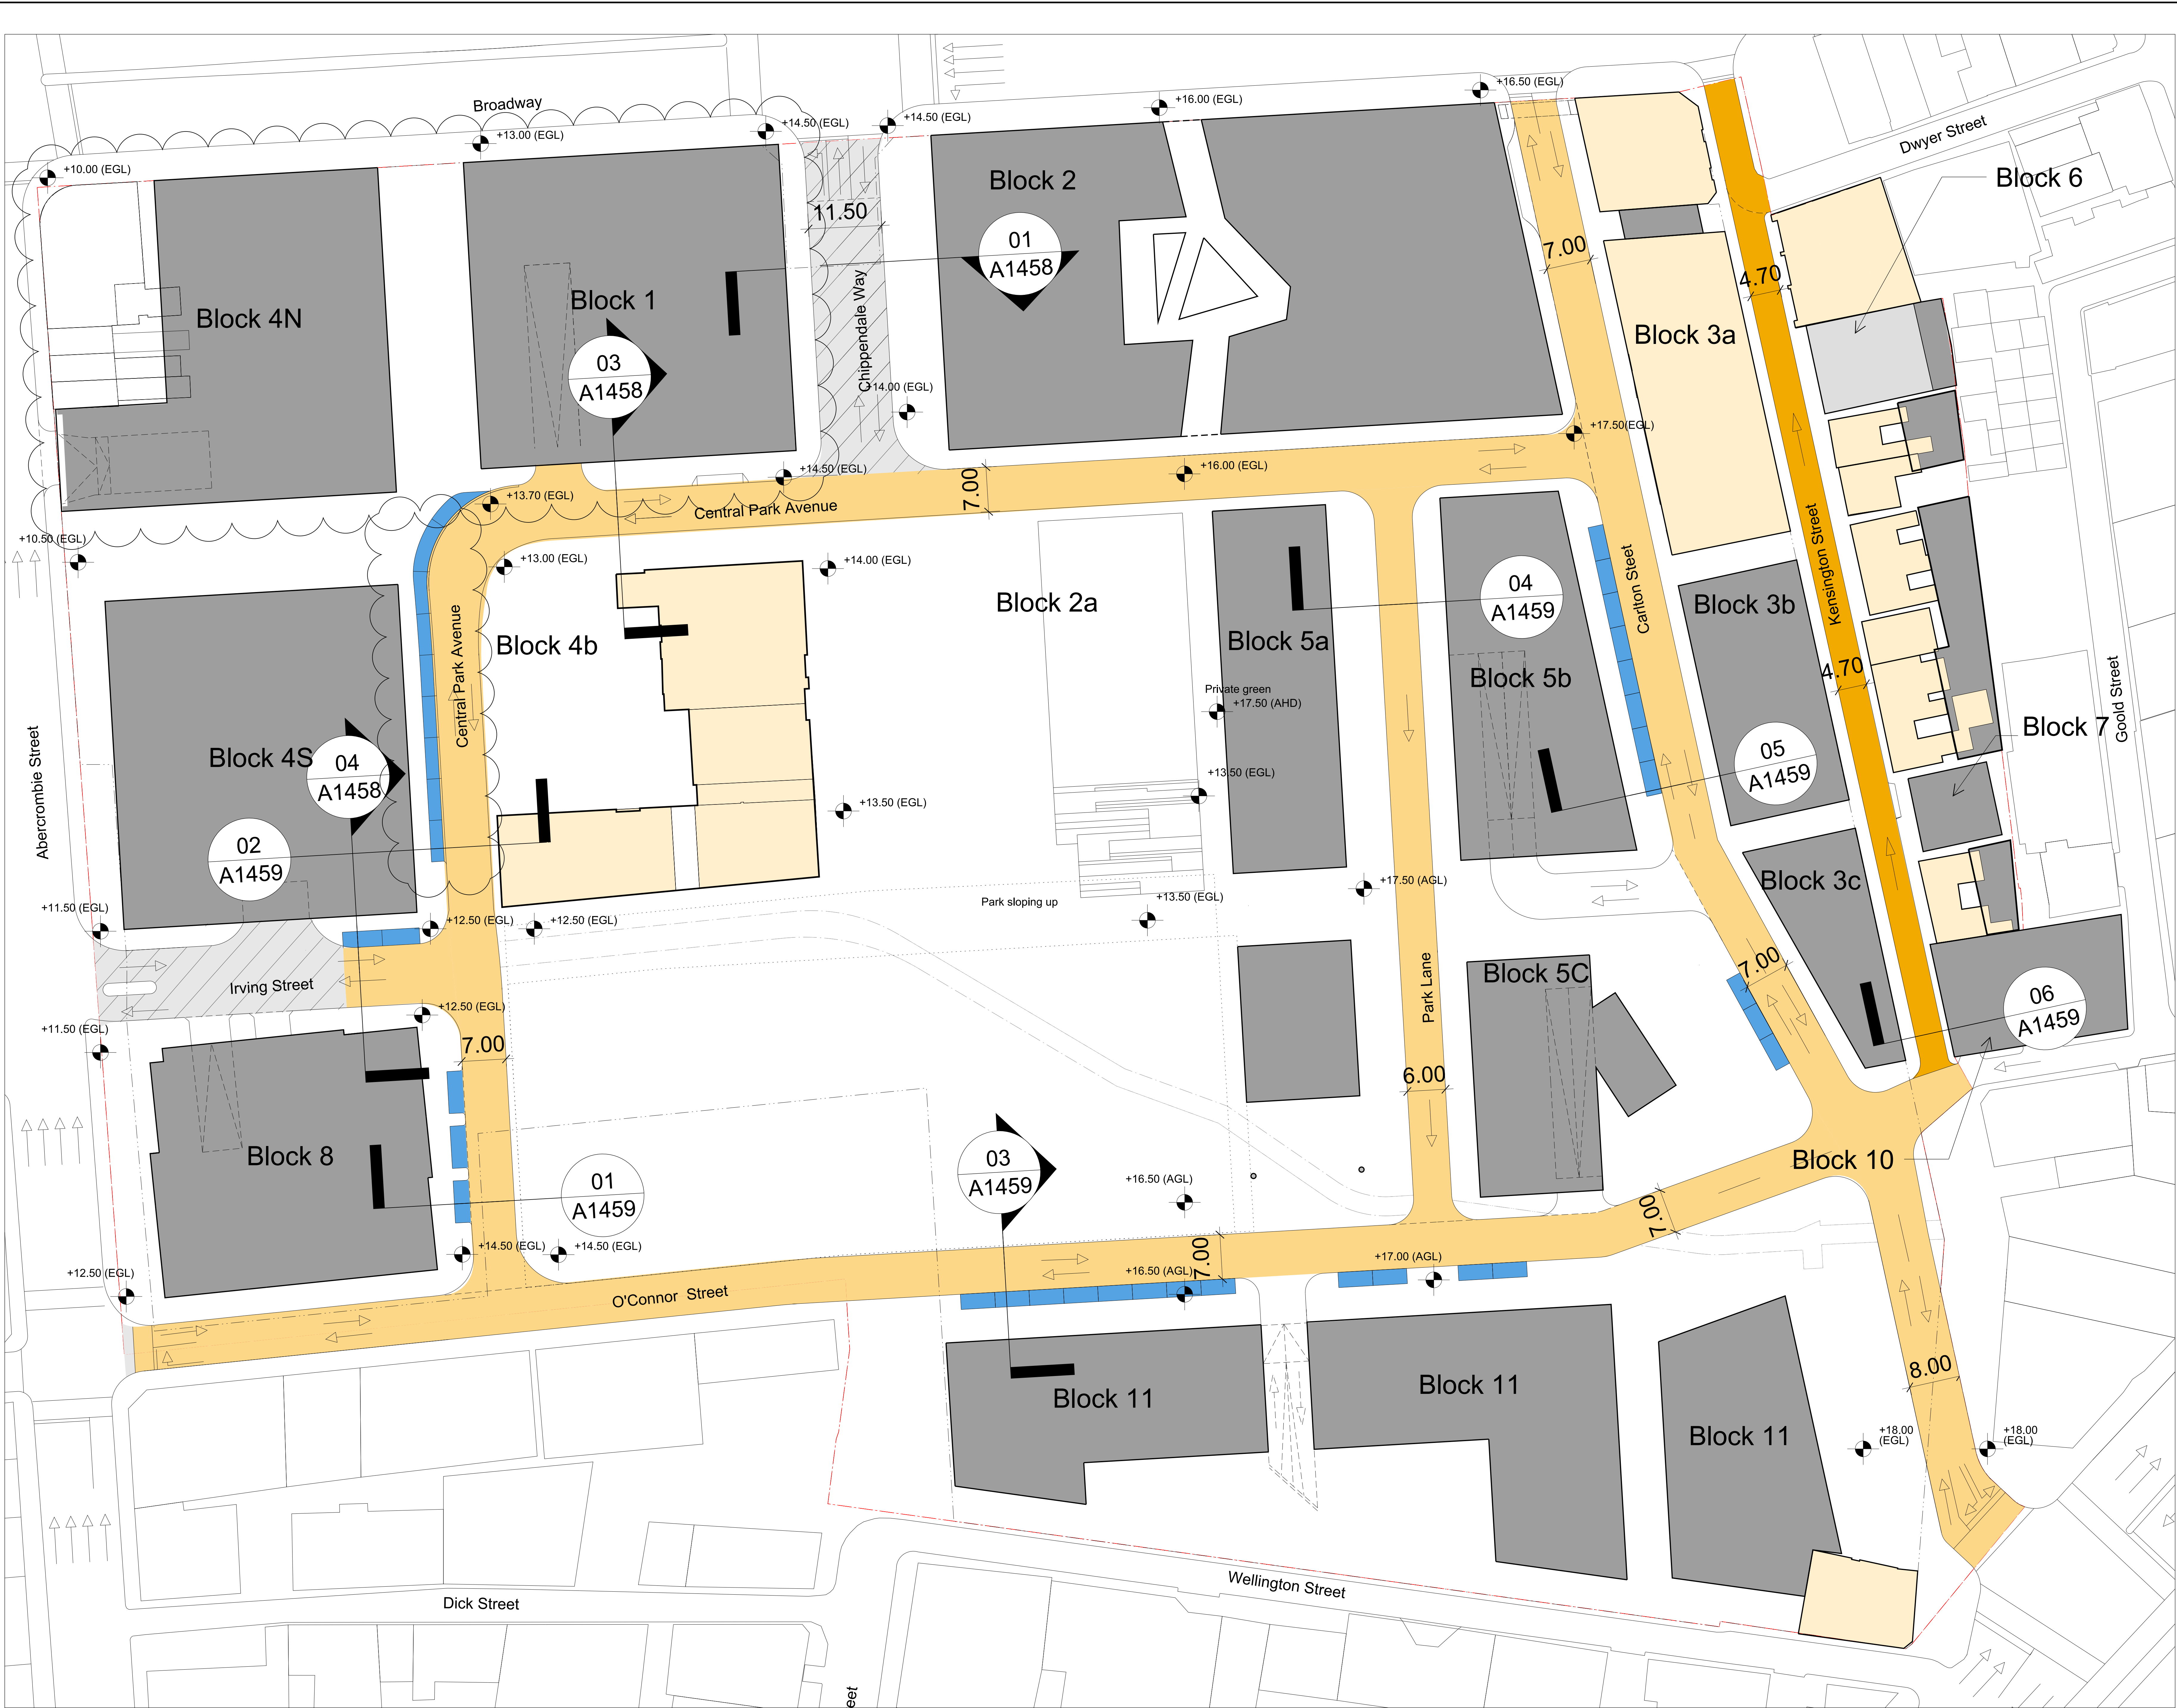

General Notes

1. Do not scale drawings. Dimensions govern.

2. All dimensions are in meters unless noted otherwise.

3. All dimensions shall be verified on site before proceeding work.

4. Foster + Partners shall be notified in writing of any discrepancies.

10	19/12/12	S75W Amendments (MOD 8)	RP
09	19/12/12	S75W Amendments (MOD 8)	RP
08	16/10/08	Submission DoP	
07	15/10/08	Submission DoP	
06	14/10/08	Submission DoP	
05	27/05/08	Submission amended DoP	
04	15/05/08	Submission DoP	
03	07/05/08	Submission amended CP	
02	30/04/08	Submission amended CP	
13	10/11/14	S75W Amendments (MOD 10)	RP
12	23/01/14	S75W Amendments (MOD 9)	RP
11	24/01/13	MP06_0171 S75W MOD 8 Clarifications	ML
Rev.	Date	Reason For Issue	Ck

Key Plan

Notes

Minor Streets, Low Traffic, 6m Wide

Minor Streets, Low Traffic, < 6m

Streets 7-8m Wide

Streets 8-15m Wide

Parking lots

Site boundary

Development boundary

FRASERS PROPERTY

Project

Frasers Broadway
20 - 102 Broadway Sydney NSW 2000

Client

Frasers Broadway
L11, 488 Kent Street Sydney NSW 2000
T: 02 8823 8800 F: 02 8823 8801

Foster + Partners

Riverside, 22 Hester Road
London SW11 4AN
T +44 (0)20 7738 0455
F +44 (0)20 7738 1107

Title

Concept Plan
Road Width

Project No.	Scale @ A3	Date	Drawn By
1645	1:1000	19/03/08	
Number	A-1258		Revision
			13