



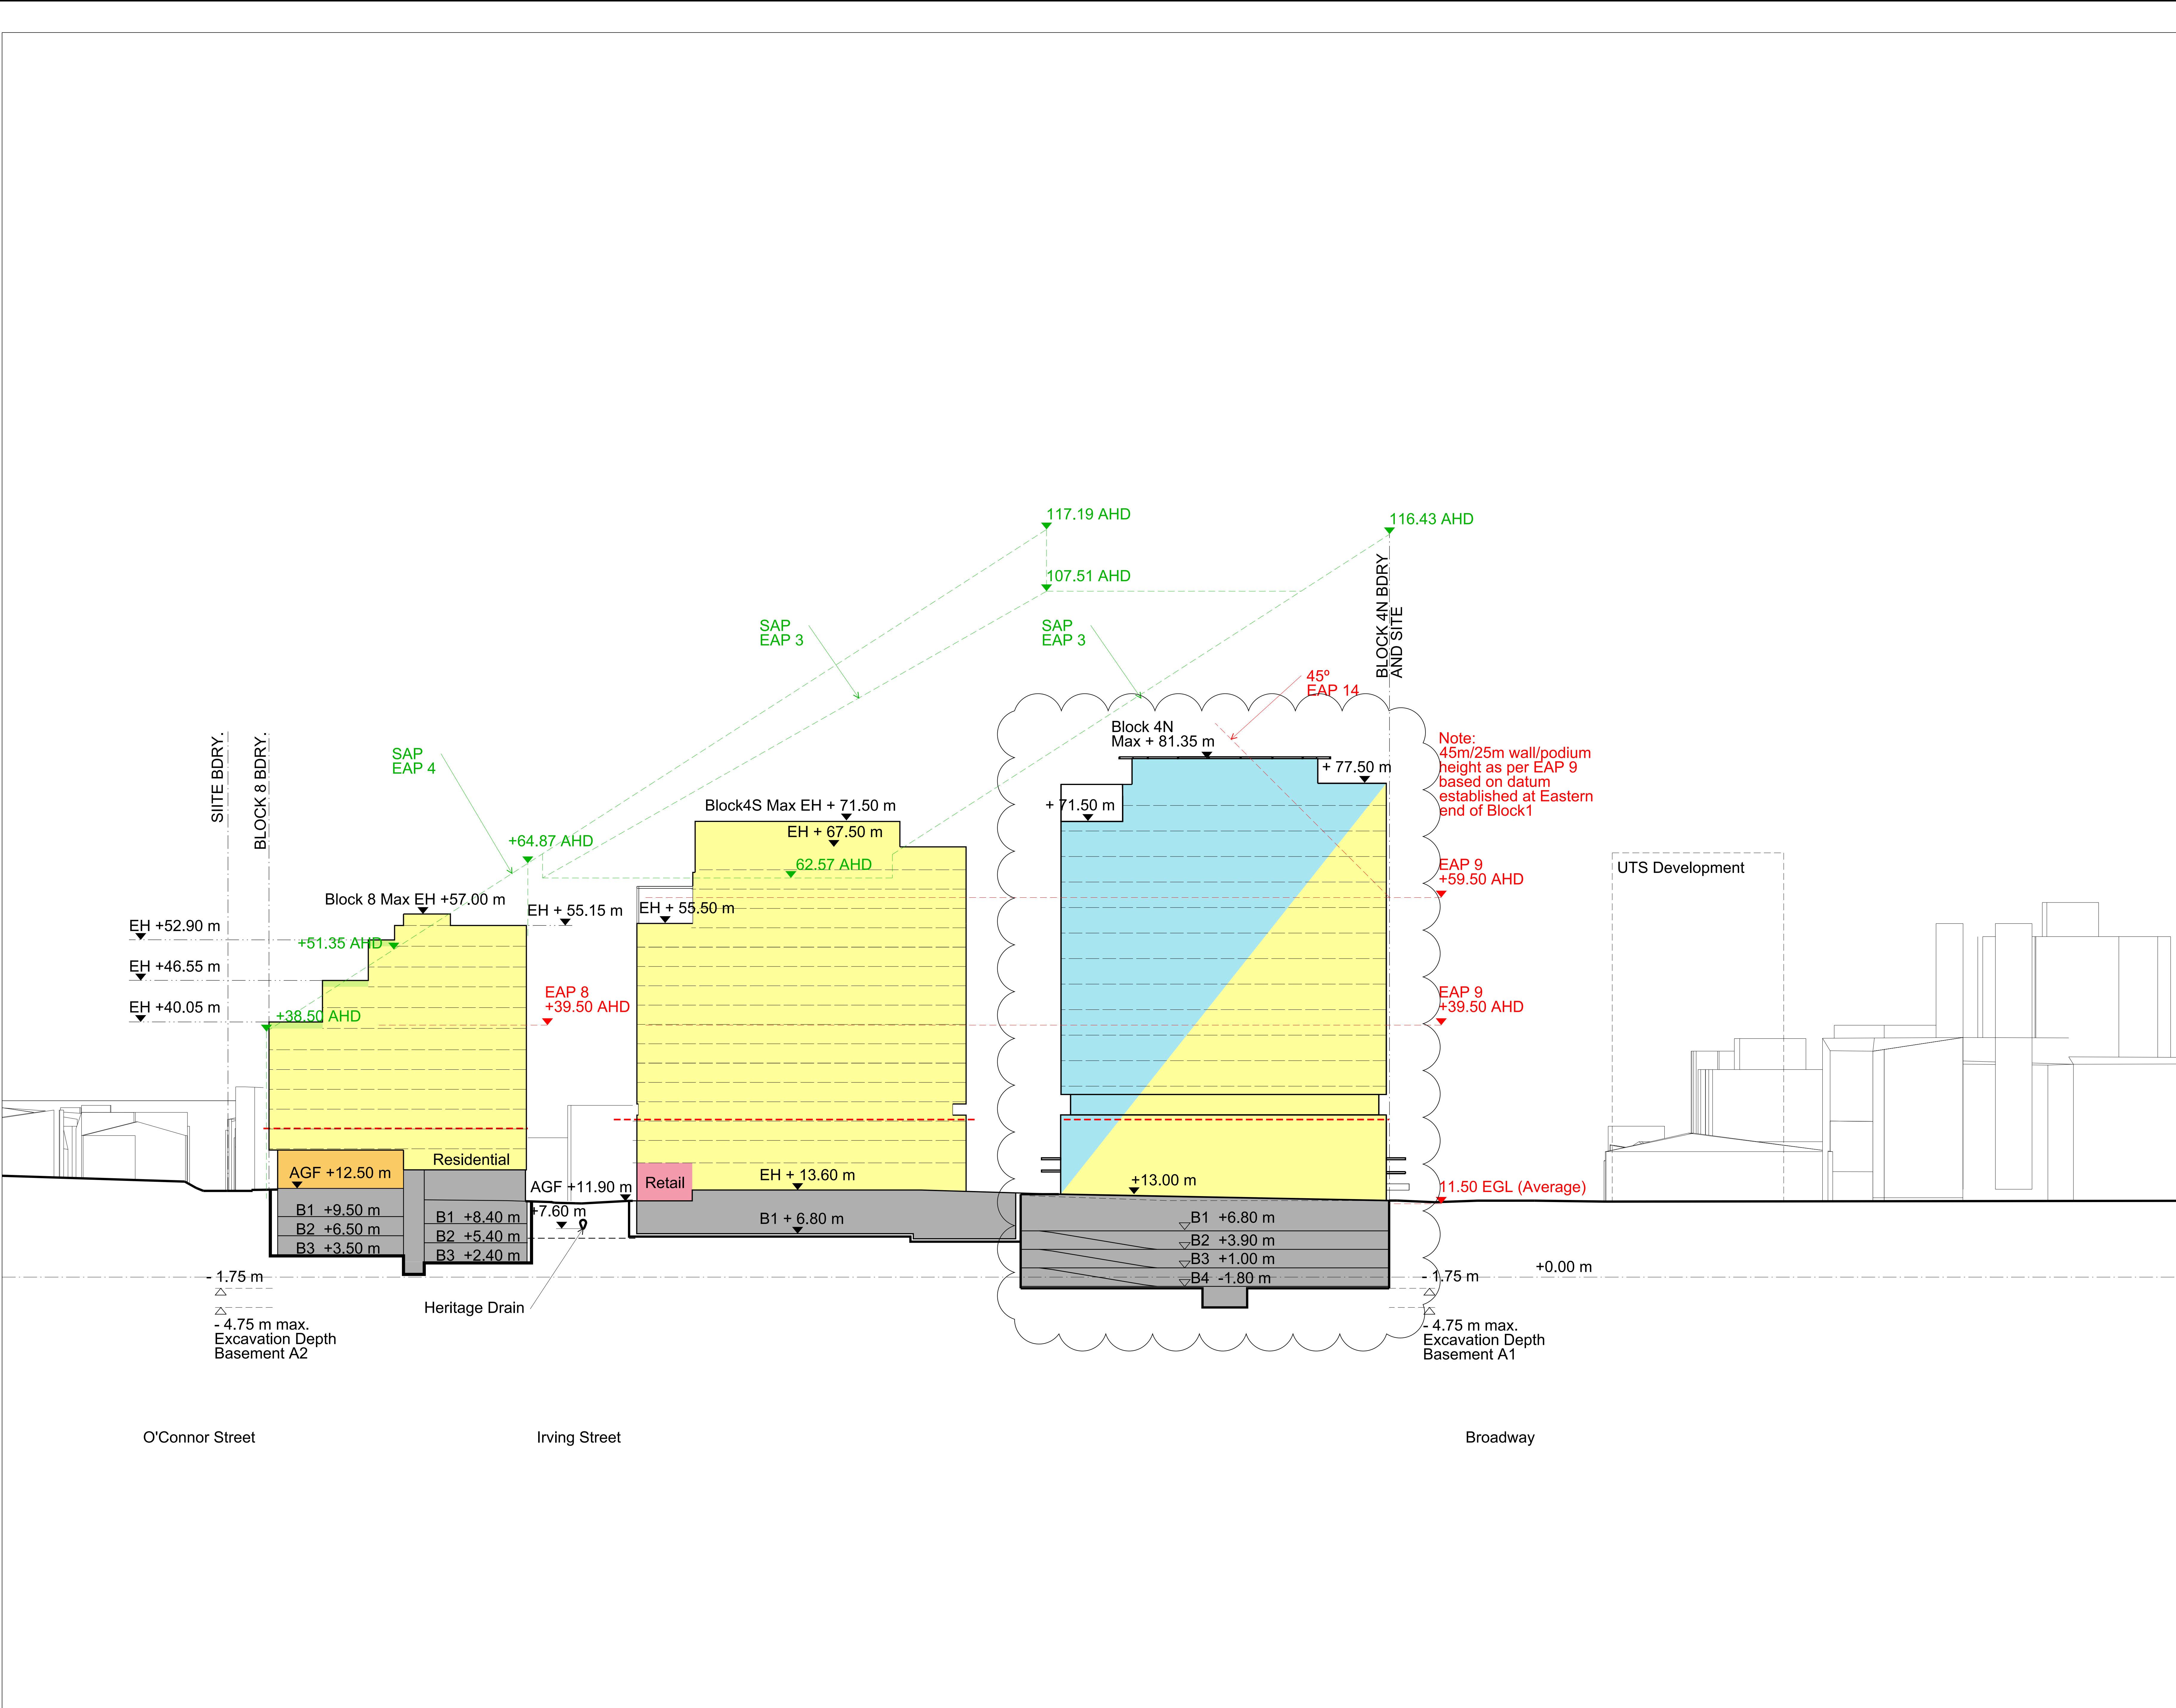

General Notes			
1. Do not scale drawings. Dimensions govern.			
2. All dimensions are in meters unless noted otherwise.			
3. All dimensions shall be verified on site before proceeding work.			
4. Foster + Partners shall be notified in writing of any discrepancies.			
09	04/12/08	Submission DoP	
08	14/10/08	Submission DoP	
07	04/09/08	Submission DoP - Solar Planes	
06	27/05/08	Submission amended DoP	
05	15/05/08	Submission DoP	
04	07/05/08	Submission amended CP	
03	30/04/08	Submission amended CP	
02	22/04/08	Revised submission CP	
13	10/11/14	S75W Amendments (MOD 10)	RP
12	23/01/14	S75W Amendments (MOD 9)	RP
11	24/01/13	MP06_0171 S75W MOD 8 Clarifications	ML
10	19/12/12	S75W Amendments (MOD 8)	RP
Rev.	Date	Reason For Issue	Ck

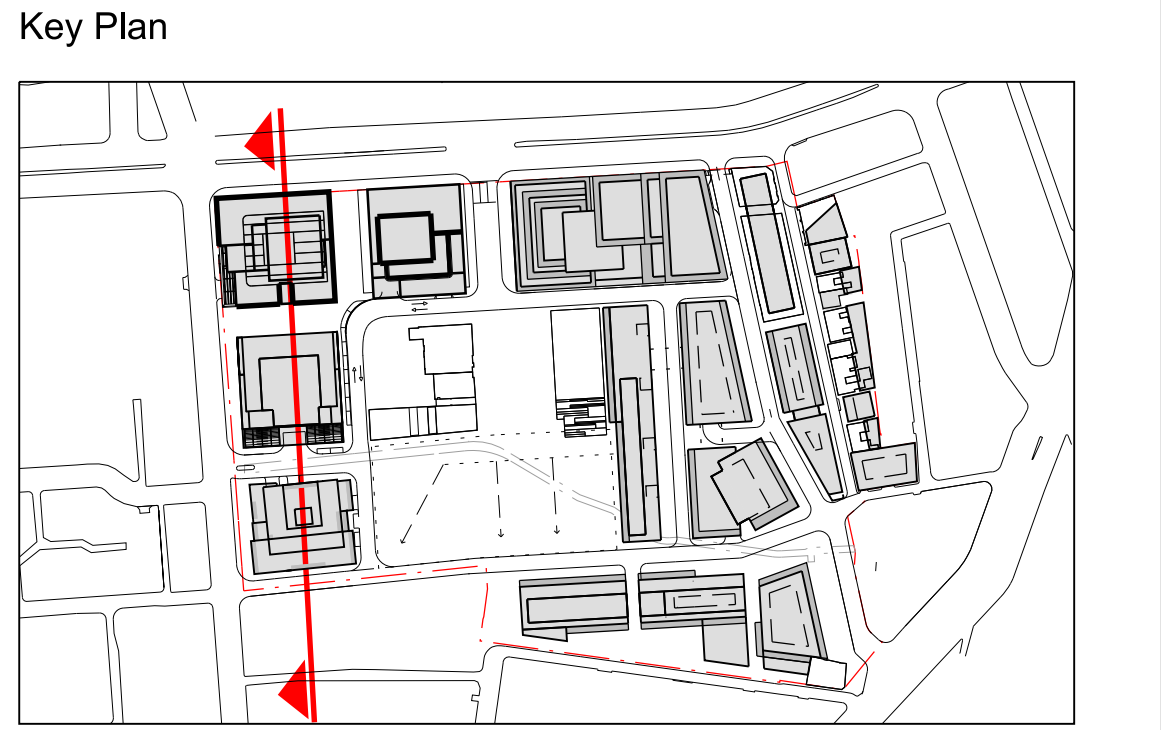

Notes	
	Retail
	Residential
	Commercial
	Roof
	Basement
	Live and Work
	Possible Service Zone
	Possible Service Zone Balcony/ Articulated Facade Zone
Max EH	Maximum Eaves Height
AGF	Assumed Groundfloor Level
	All Heights in AHD
AHD	Street Wall Height in Relation to Existing Ground Level
---	Datum Line
---	Maximum Building Envelope
---	Roof Feature permissible as long as minimum sun requirement for park is met
B0 13.9 m	Approximate heights to be considered during next planning stages
ED maxED	= Excavation - approximate depths to be considered during next planning stages
Note: Additional roof elements such as plant rooms, balustrades, antenna's a.o. are only permitted within a 30° angle measured from eaves line (to avoid increased shadow, to prevent a cluttered skyline)	

FRASERS PROPERTY

Project	Frasers Broadway 20 - 102 Broadway Sydney NSW 2000
Client	Frasers Broadway L11, 488 Kent Street Sydney NSW 2000 T: 02 8823 8800 F: 02 8823 8801

Foster + Partners

Riverside, 22 Hester Road
London SW11 4AN
T +44 (0)20 7738 0455
F +44 (0)20 7738 1107

Title
Concept Plan
Section 1

Project No.	Scale @ A3	Date	Drawn By
1645	1:1000	14/03/08	
Number	Revision		
A-1451	13		

01 Section 01
1:1000

