



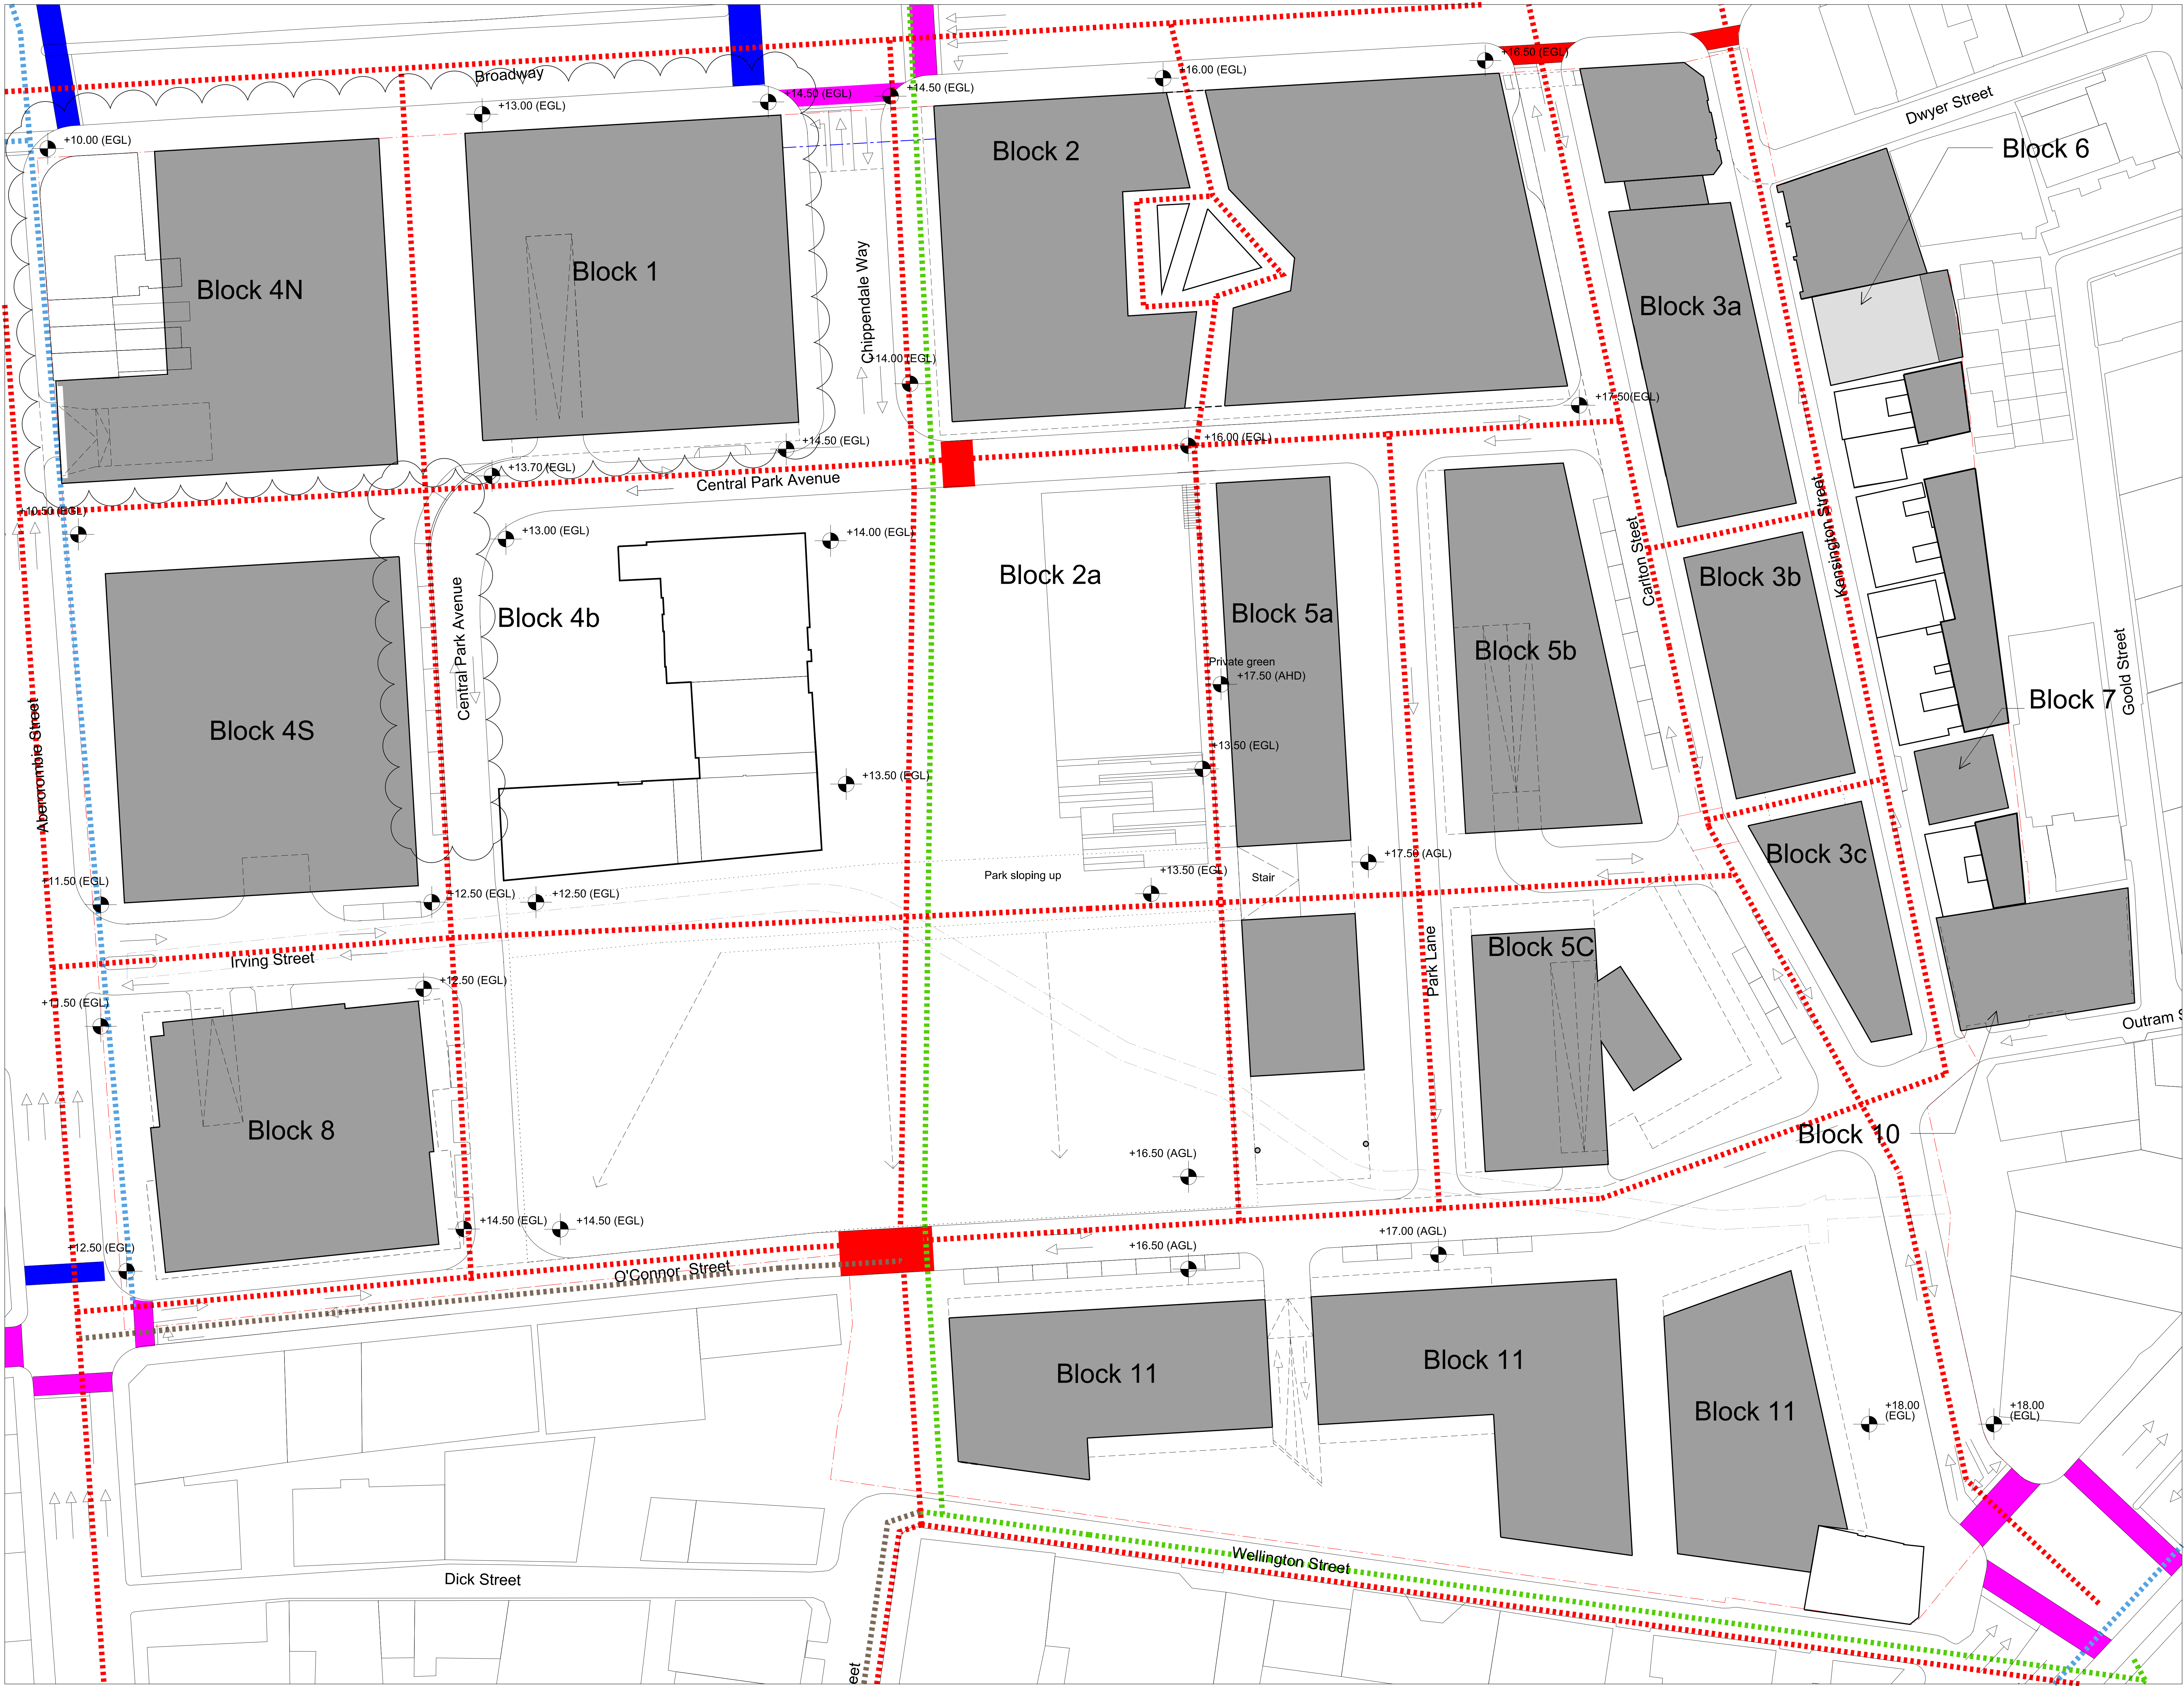

General Notes			
1. Do not scale drawings. Dimensions govern.			
2. All dimensions are in meters unless noted otherwise.			
3. All dimensions are in meters unless noted otherwise.			
4. Foster + Partners shall be notified in writing of any discrepancies.			
22/05/2013 SSDA Comments			
09	19/12/12	S75W Amendments (MOD 8)	RP
08	16/10/08	Submission DoP	
07	15/10/08	Submission DoP	
06	14/10/08	Submission DoP	
05	27/05/08	Submission amended DoP	
04	15/05/08	Submission DoP	
03	07/05/08	Submission amended CP	
02	30/04/08	Submission amended CP	
01	21/04/08	Submission amended concept plan	
12	10/11/14	S75W Amendments (MOD 10)	RP
11	23/01/14	S75W Amendments (MOD 9)	RP
10	22/05/13	SSDA Comments	
Rev.	Date	Reason For Issue	Ck

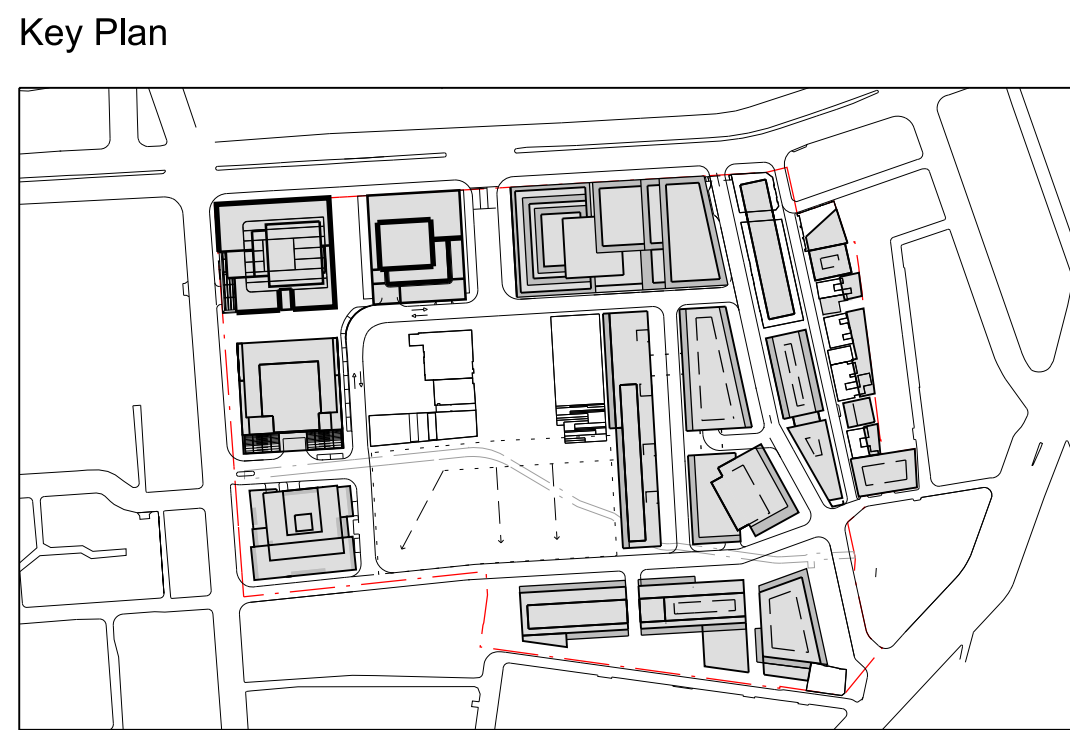

Notes	
	Proposed off-road/ shared paths
	Proposed city council cycle route 20
	Proposed shared traffic lane
	Main Pedestrian Way
	Existing Controlled Pedestrian Crossing
	New Controlled Pedestrian Crossing
	Uncontrolled Pedestrian Crossing
	Raised levels for flood defence
	Possible pedestrian link

FRASERS PROPERTY

Project Frasers Broadway
20 - 102 Broadway Sydney NSW 2000

Client Frasers Broadway
L11, 488 Kent Street Sydney NSW 2000
T: 02 8823 8800 F: 02 8823 8801

Foster + Partners

Riverside, 22 Hester Road
London SW11 4AN
T +44 (0)20 7738 0455
F +44 (0)20 7738 1107

Title
Concept Plan
Traffic
Pedestrian and Cycle Routes

Project No.	Scale @ A3	Date	Drawn By
1645	1:1000	14/03/08	
Number	Revision		
A-1256	12		