


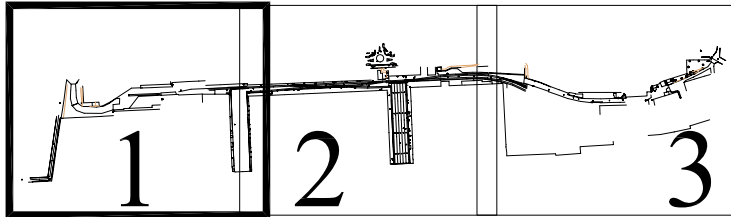

KEY DIAGRAM




2

SHEET

ADJOINS

T1, T2 etc = tree numbers correspond with those in arborist report prepared by Landscape Matrix Pty Ltd.
Tree numbers coloured green indicate trees of high landscape significance and long SULE (Safe Useful Life Expectancy)

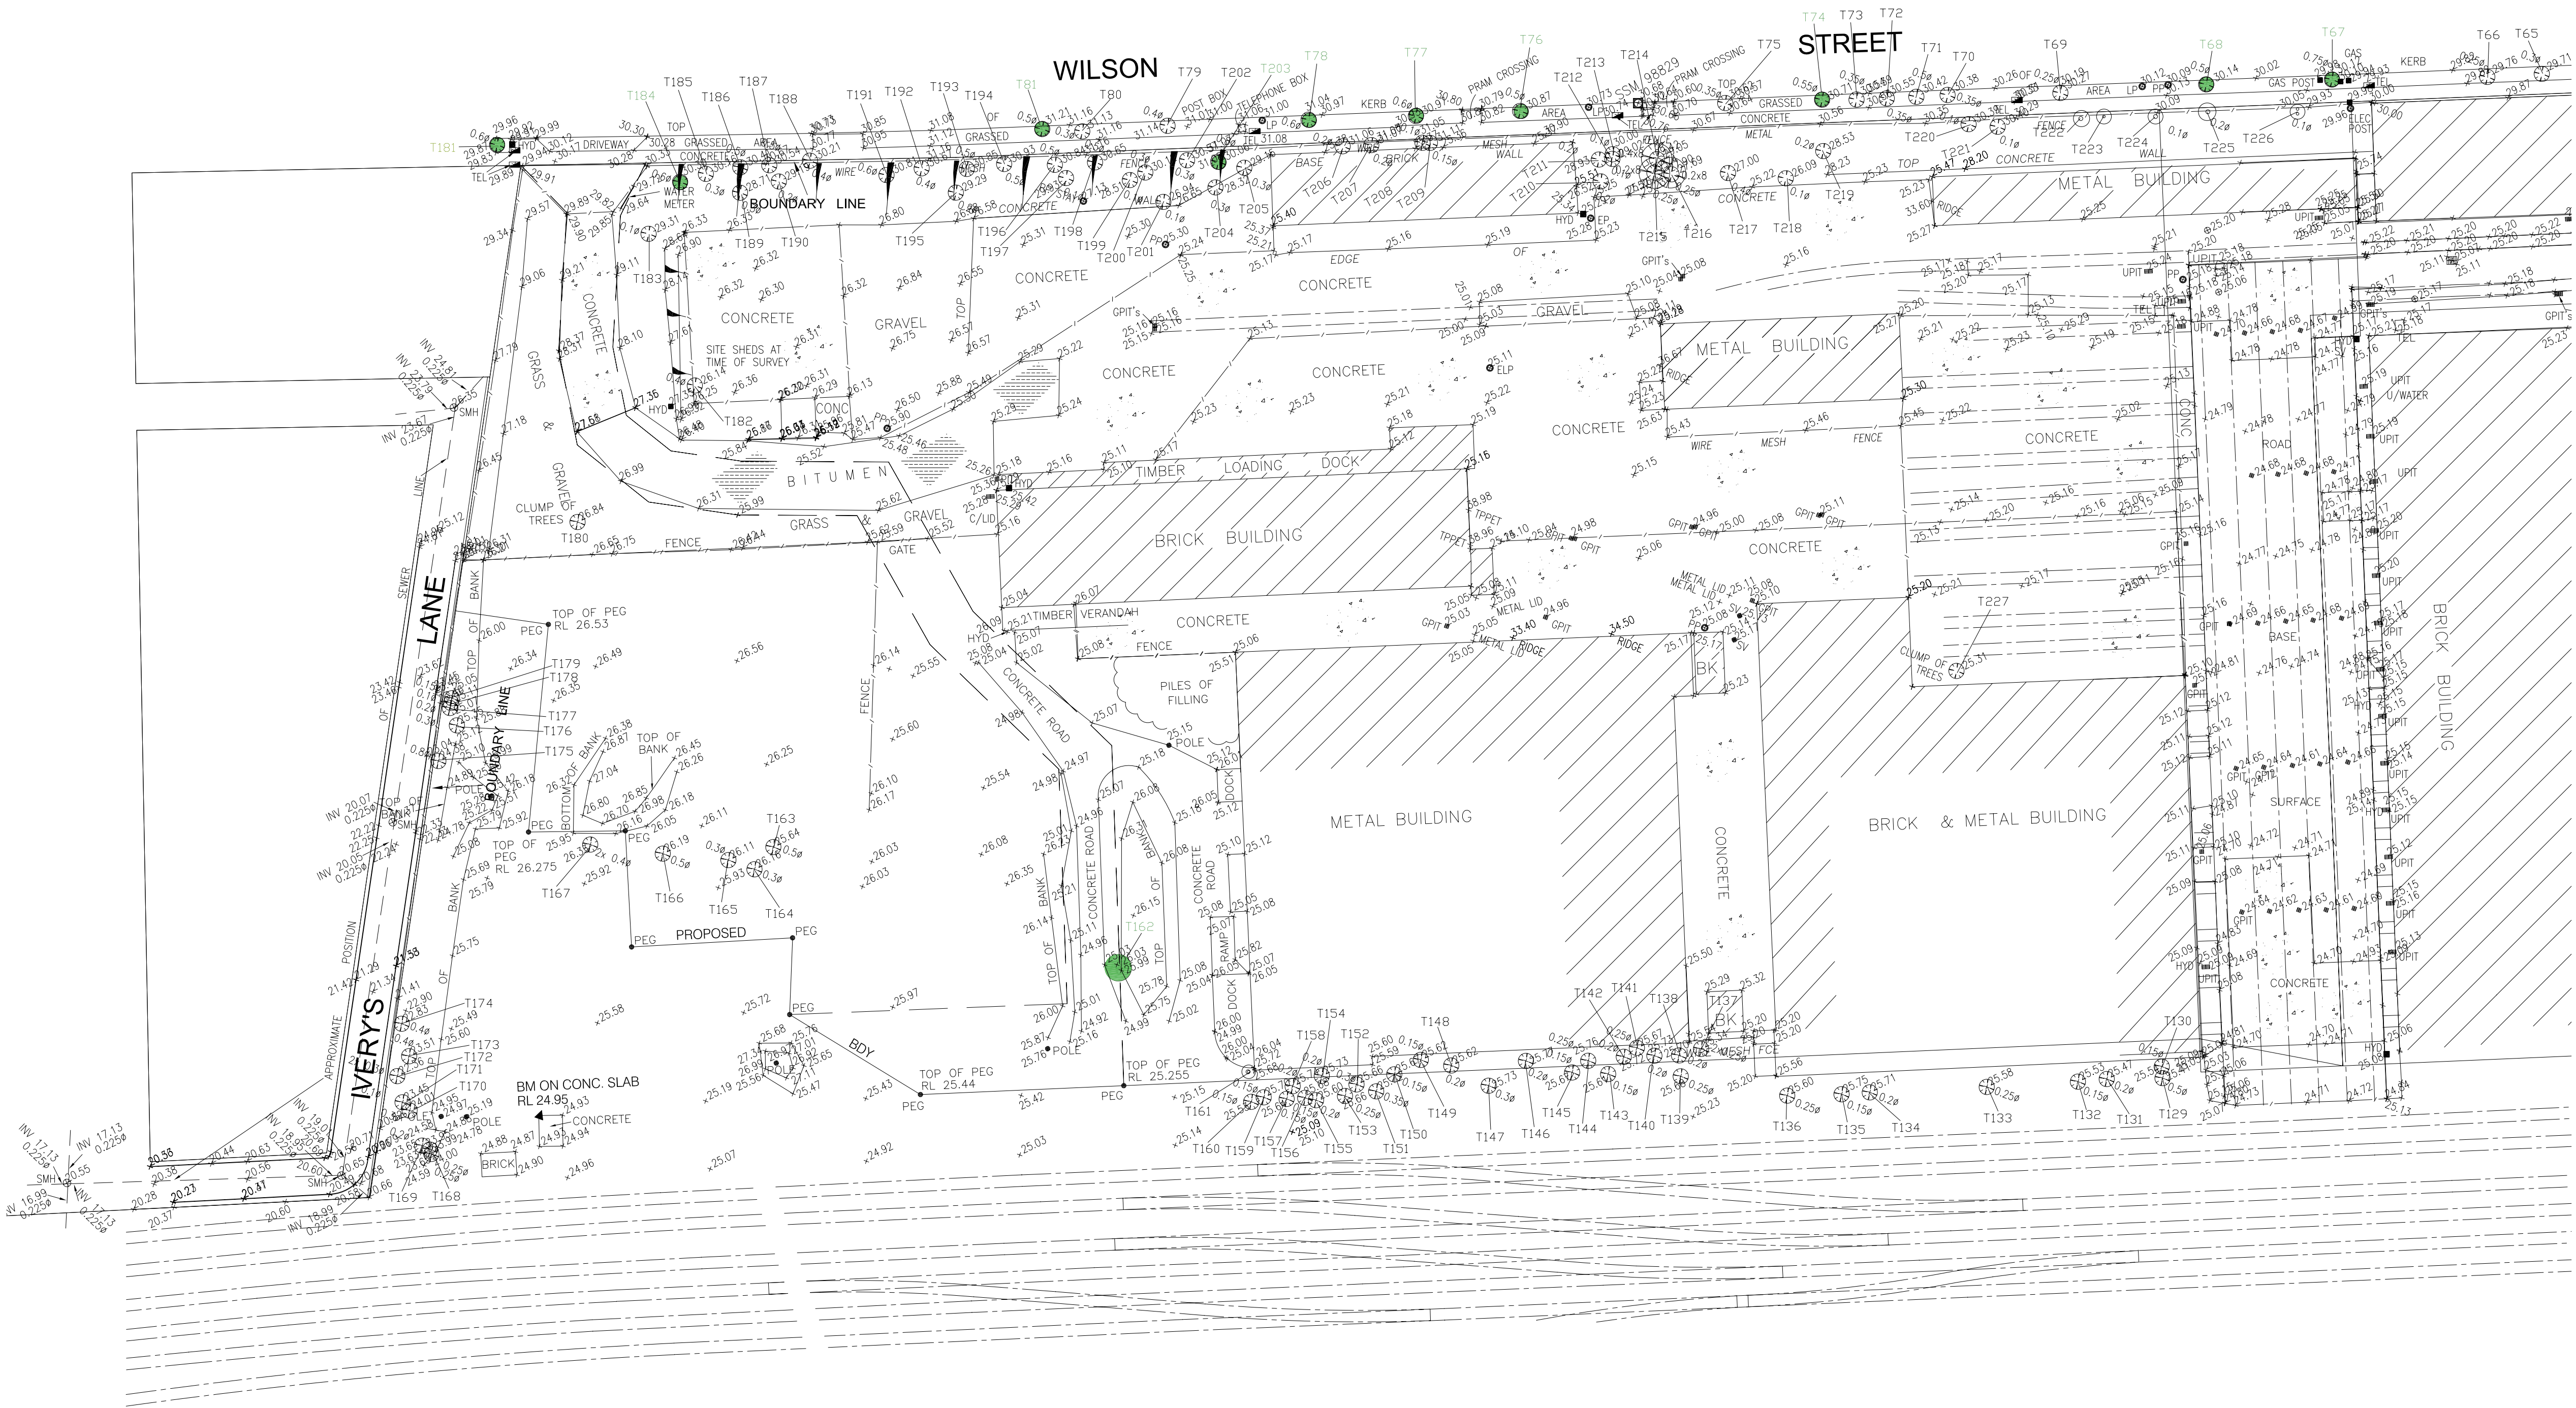

Notes:

SERVICES SHOWN ARE INDICATIVE ONLY. POSITIONS ARE BASED ON SURFACE INDICATORS LOCATED DURING SURVEY. CONFIRMATION OF THE EXACT POSITION SHOULD BE MADE TO THE RELEVANT AUTHORITIES PRIOR TO ANY EXCAVATION WORK. OTHER SERVICES MAY EXIST WHICH ARE NOT SHOWN.


LEVELS ARE BASED ON AUSTRALIAN HEIGHT DATUM (AHD) USING SSM 99829

ORIGIN OF CO-ORDINATES SSM 99829

TPPET DENOTES LEVEL ON TOP OF PARAPET
TBW DENOTES TOP BRICK WALL
CRW DENOTES CONC RET WALL

TEL
GPIT
HYD
SV
PP
ELP
UPIT
USRV

SMH
SLH
GAS

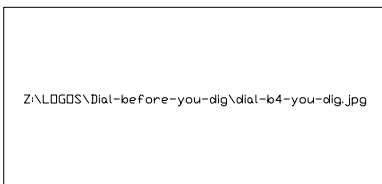

0 10 20 metres

B	12.11.2007	ADDITIONAL SURVEY, TREE SIZES
A	18.09.2007	OLD LEVELS DELETED
No.	DATE	REVISION DETAILS

PREPARED BY:

Z:\LOGS\whelans_insites\whelans_insites1.png

PREPARED FOR:

ORIGINAL SIZE:

A1

SCALE	HOR: 1:500	VERT: -
CO-ORDS:	MGA	DATUM: AHD
DATE OF SURVEY	AUGUST 2007	DATE OF PLAN 28.08.2007
SURVEY	AK	DRAWN JRF
CHECKED:	AK	DATE
APPROVED:		DATE

JOB REF:	C641SC
CAD REF:	C641-015b.dwg
SHEET	1 OF 3 SHEETS