


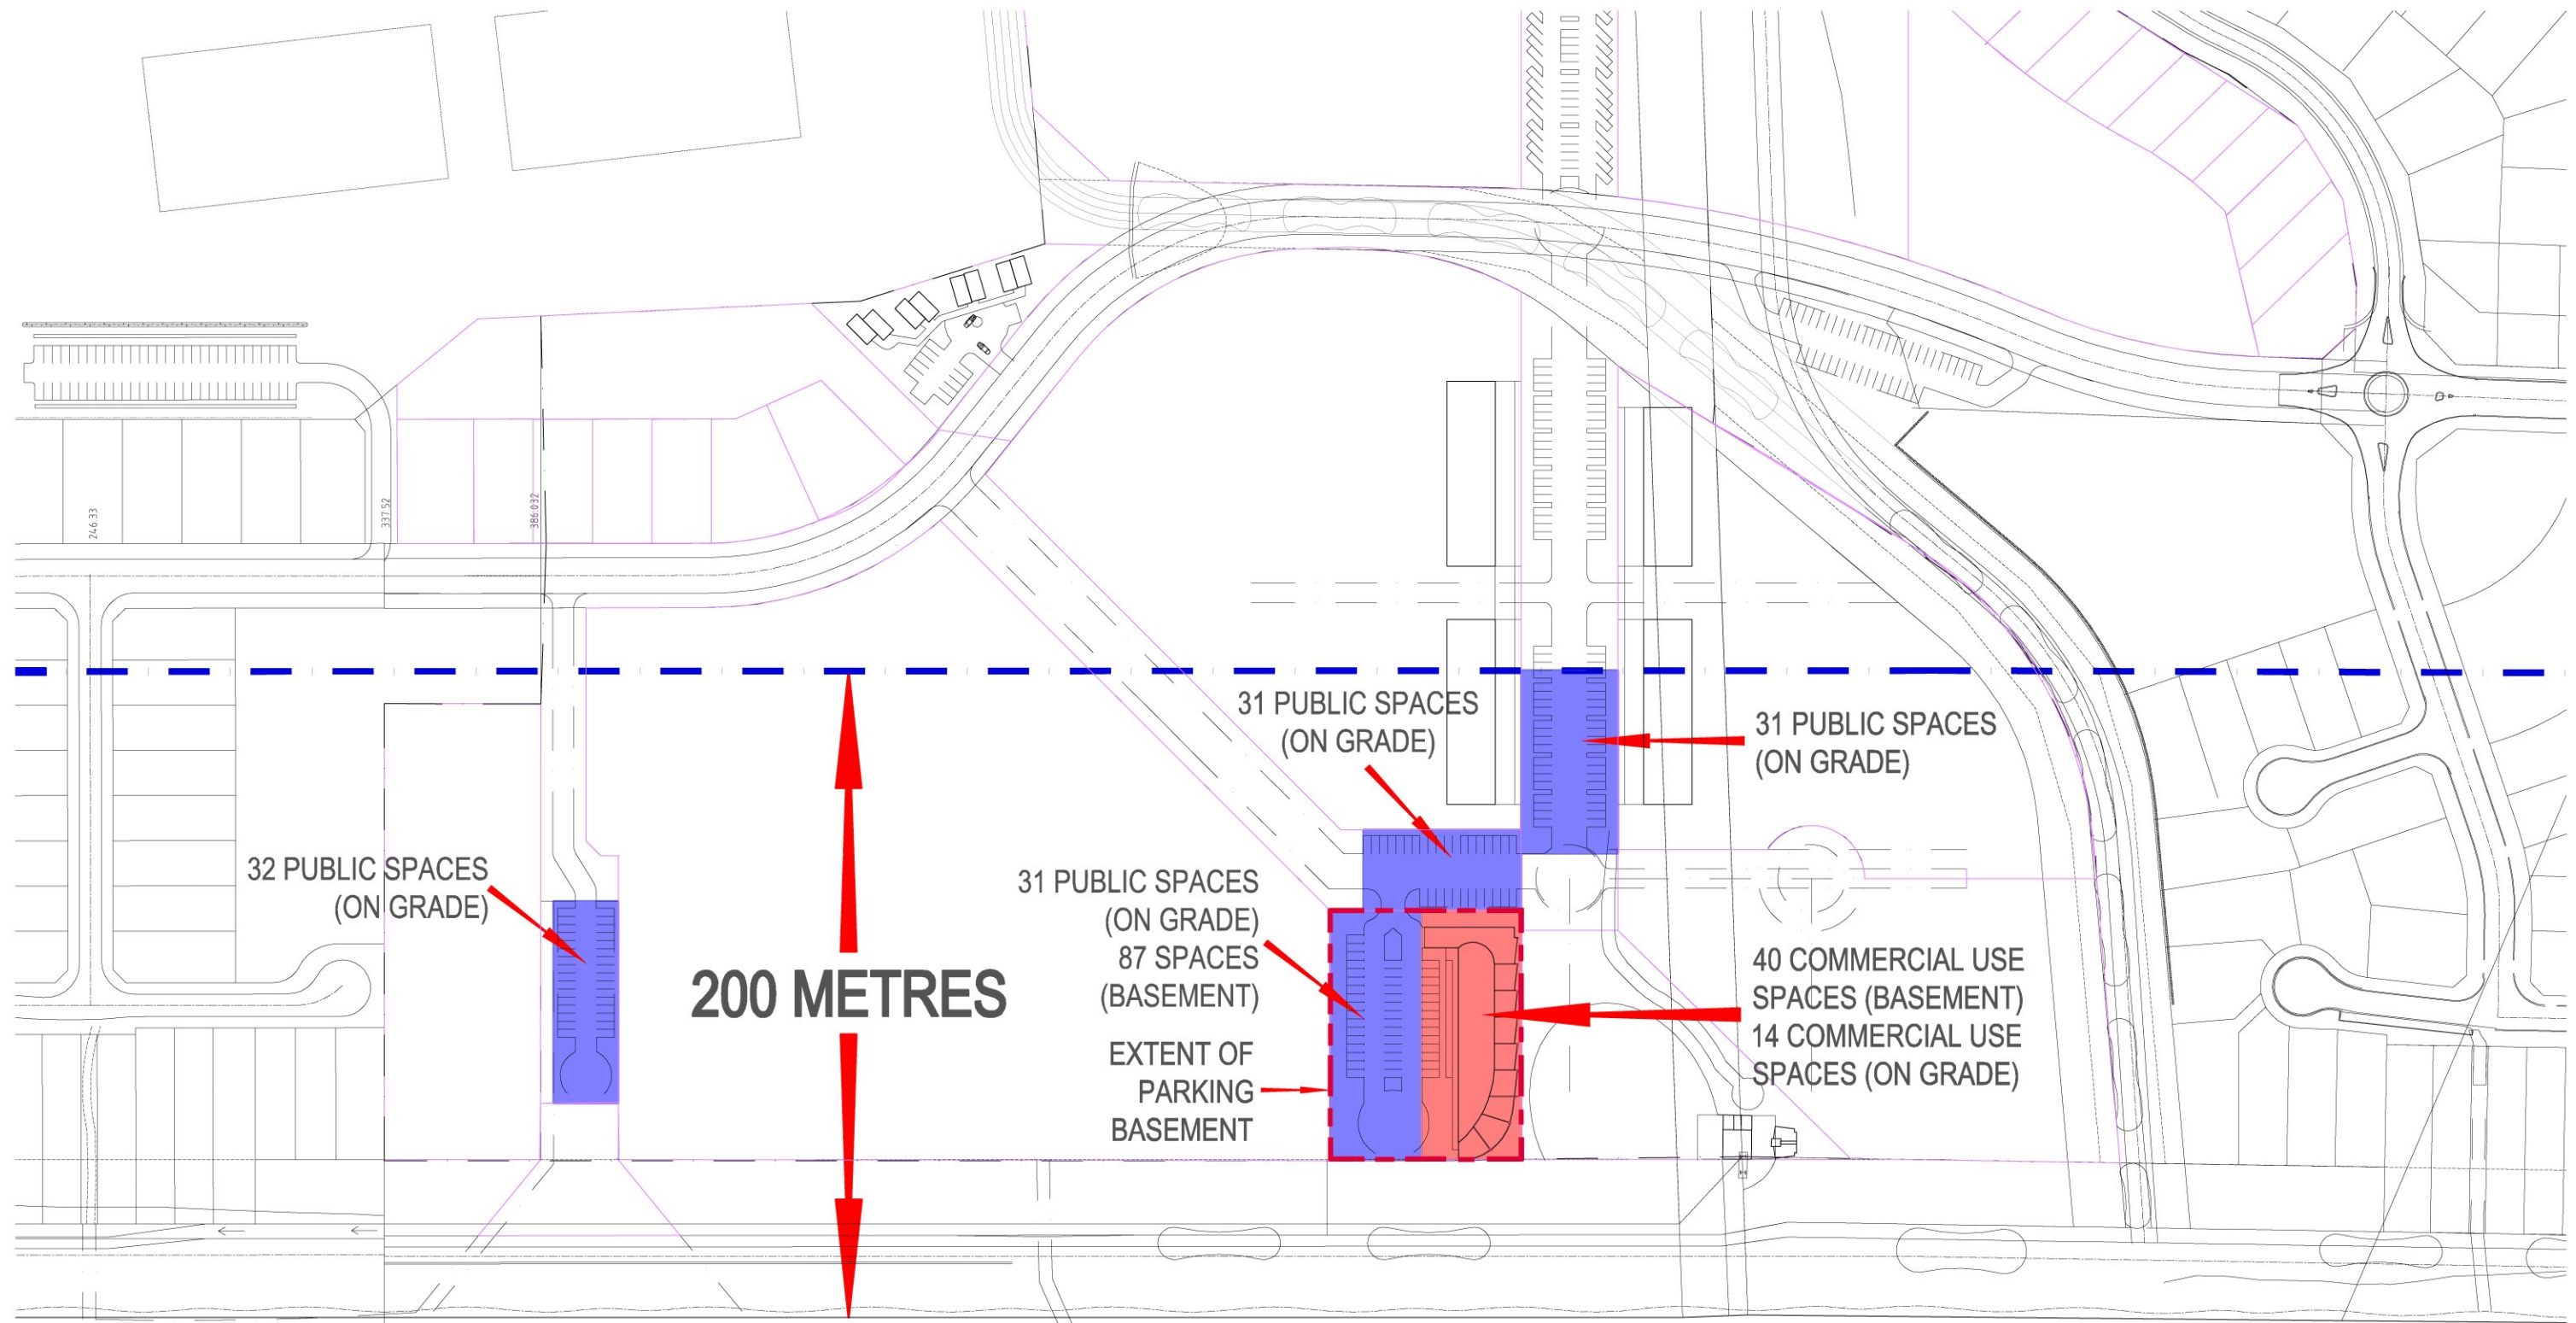

200 METRES

538 METRES

**@ 300 PUBLIC CAR SPACES / KM =
162 PUBLIC SPACES REQUIRED
212 PUBLIC SPACES PROVIDED**

PUBLIC CARPARKING RATIONALE

JOB NO: 1992-02-B

27/9/06

MP-16(A)

SCALE: 2000 @ A3



CASUARINA BEACH TOWN CENTRE

CONSOLIDATED PROPERTIES

