


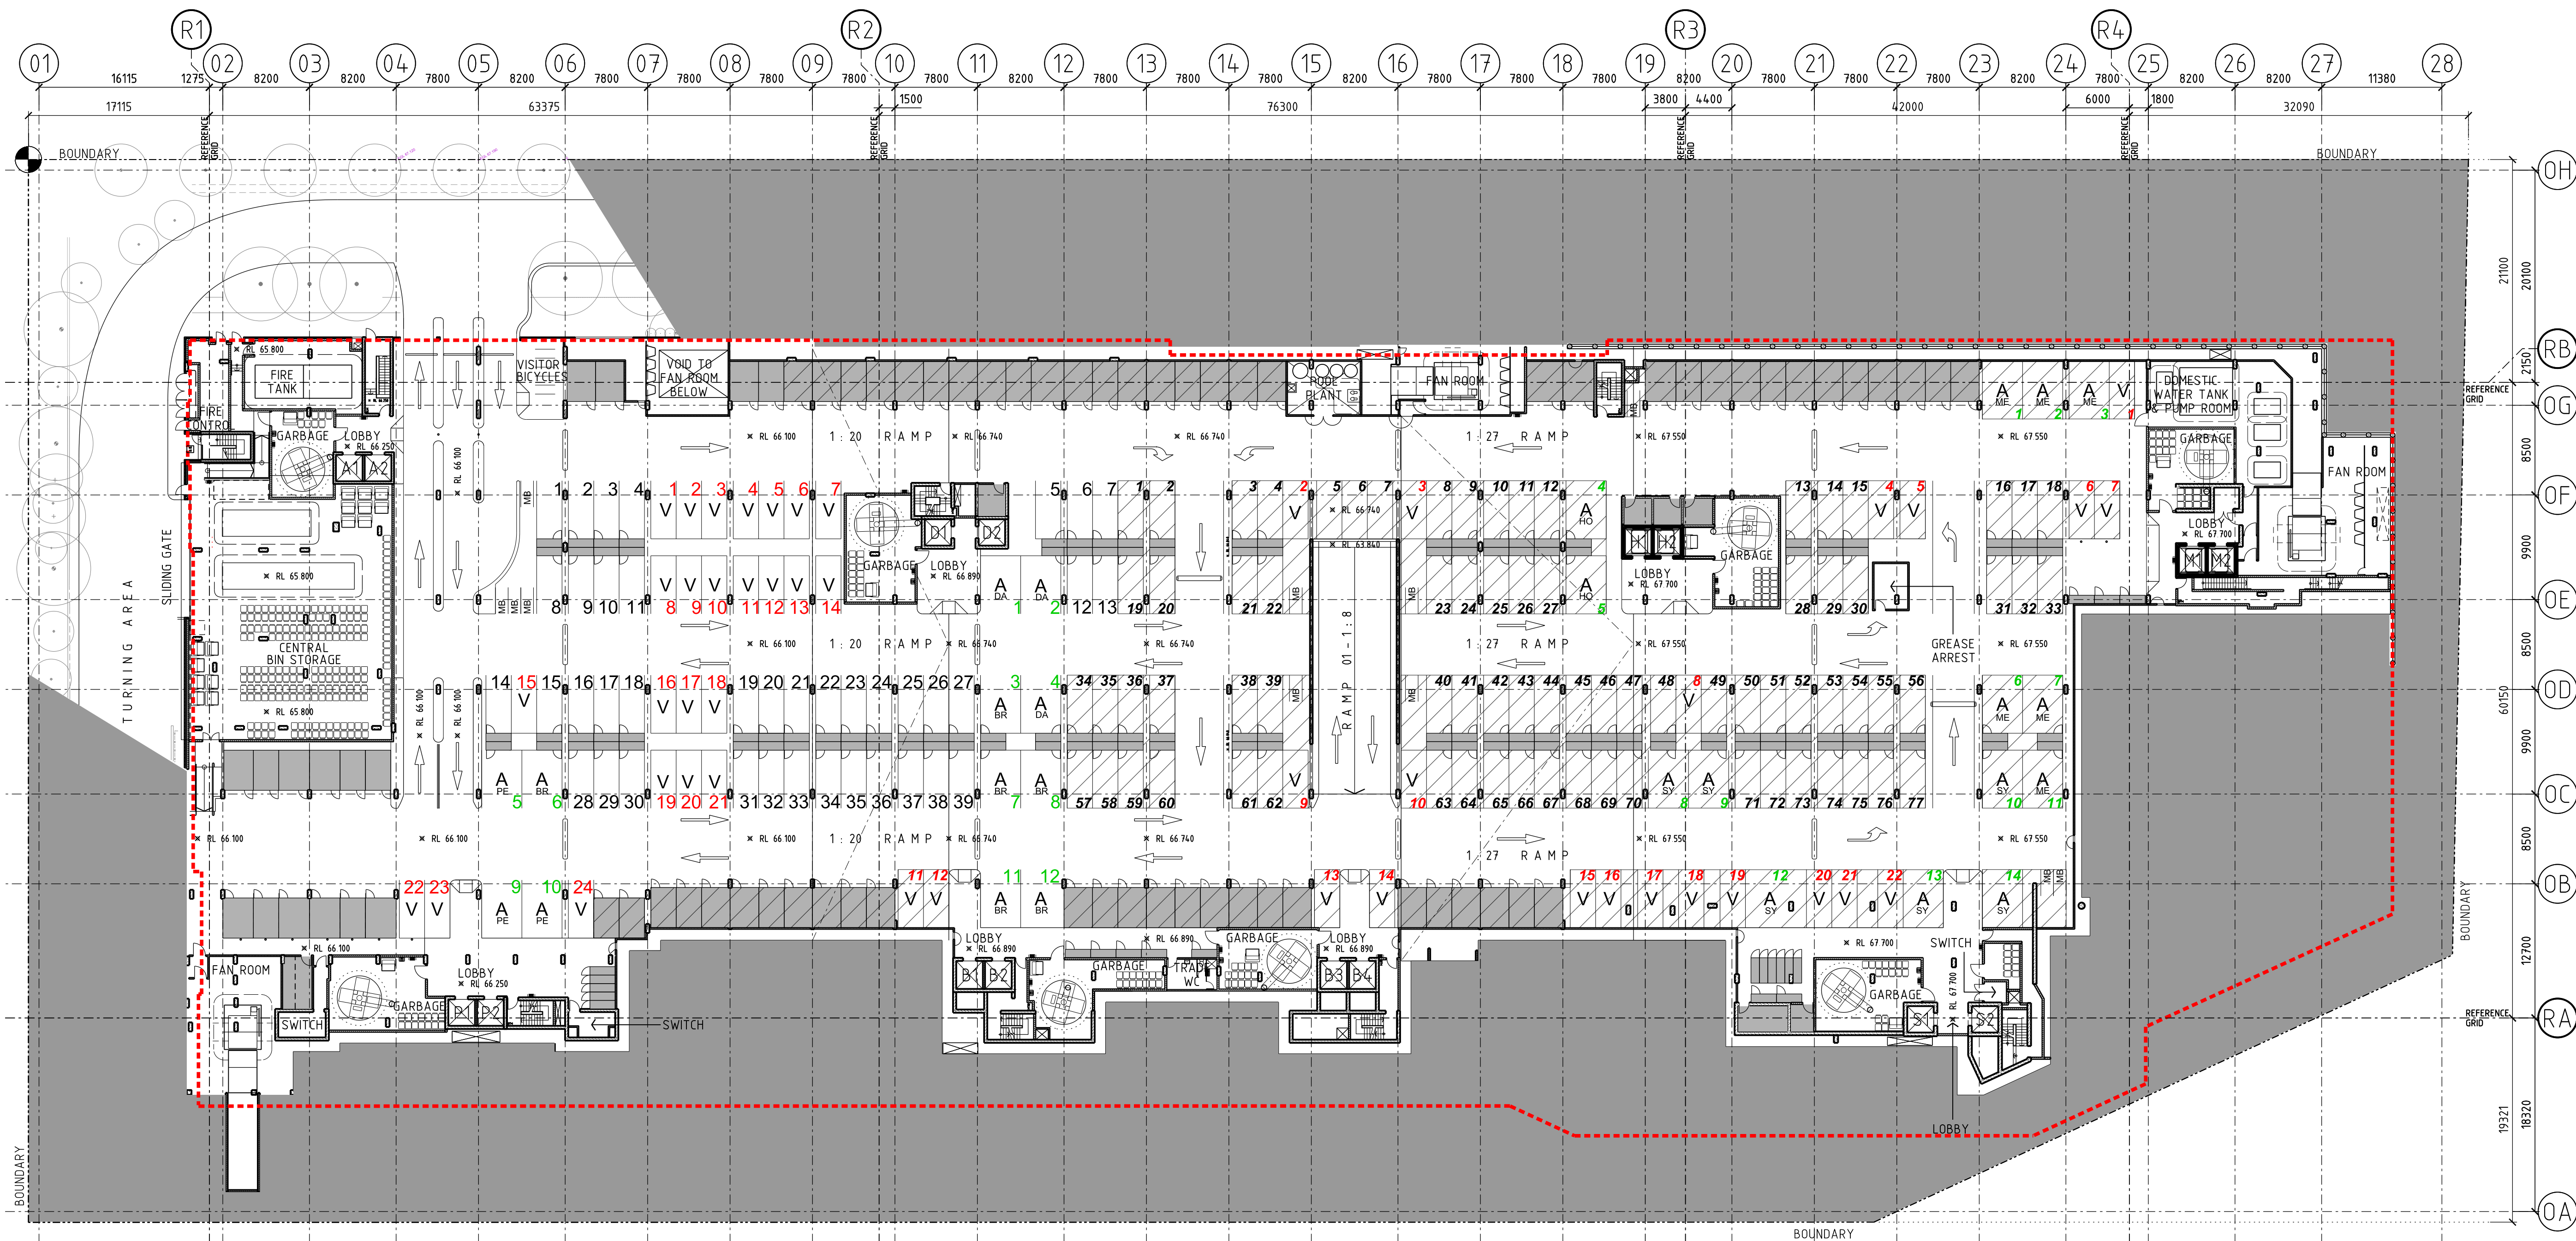

STAGE 1 PARKING TALLY

VISITORS 24
RESIDENTS (EX. ADAPT) 39
RESIDENTS ADAPATBLE 12
COMMERCIAL/RETAIL 0

STAGE 2 PARKING TALLY

VISITORS 22
RESIDENTS (EX. ADAPT) 77
RESIDENTS ADAPATBLE 14
COMMERCIAL/RETAIL 0

LEGEND


- STAGE 2 CARPARK FIT-OUT
- 75W CONCEPT PLAN - PAC APPROVED BASEMENT OUTLINE
- A PARKING SPACE - ADAPTABLE APARTMENT
- MB PARKING SPACE - MOTOR BIKE
- R PARKING SPACE - RETAIL
- V PARKING SPACE - VISITOR
- RESIDENTIAL STORAGE - STORAGE AREAS ENCLOSED WITH CYCLONE FENCING AND GATE OR SOLID WALLS AND DOOR.

No	Date	Description	Ver	App'd
F	26.05.14	75W SUBMISSION - CAR PARKING		
G	27.06.14	75W SUBMISSION		
H	19.01.15	75W SUBMISSION - REVISED BASEMENT		

Do not scale drawings. Use figured dimensions only. Check & verify levels and dimensions on site prior to the commencement of any work, the preparation of shop drawings or the fabrication of components.
This drawing is the copyright of Allen Jack + Cotter Architects and is protected under the Copyright Act 1968. Do not alter, reproduce or transmit in any form, or by any means without the express permission of Allen Jack + Cotter Architects.
Nominated Architects: Michael Heenan 5264, Peter Ireland 6661

Site Location Plan

STAGE 2 SHOWN IN GREY

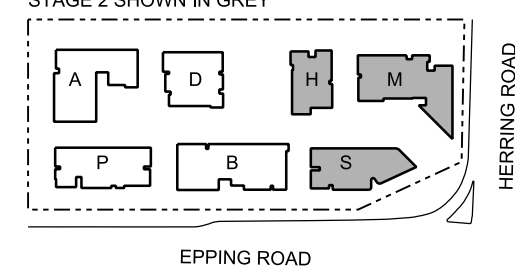

Client
Architect
AJ+C
ALLEN JACK + COTTER
79 Myrtle Street Chippendale NSW 2008 AUSTRALIA
ph +61 2 9311 8222 fx +61 2 9311 8200 ABN 53 003 782 250

Project
MACQUARIE PARK VILLAGE
110-114 HERRING ROAD
MACQUARIE PARK

Proj No. 10_030

Drawing Title
LEVEL B1 PLAN

Drawing Status
NOT FOR CONSTRUCTION

Scale
1:330@A1
Drawing No
DA2001

Issue
H