


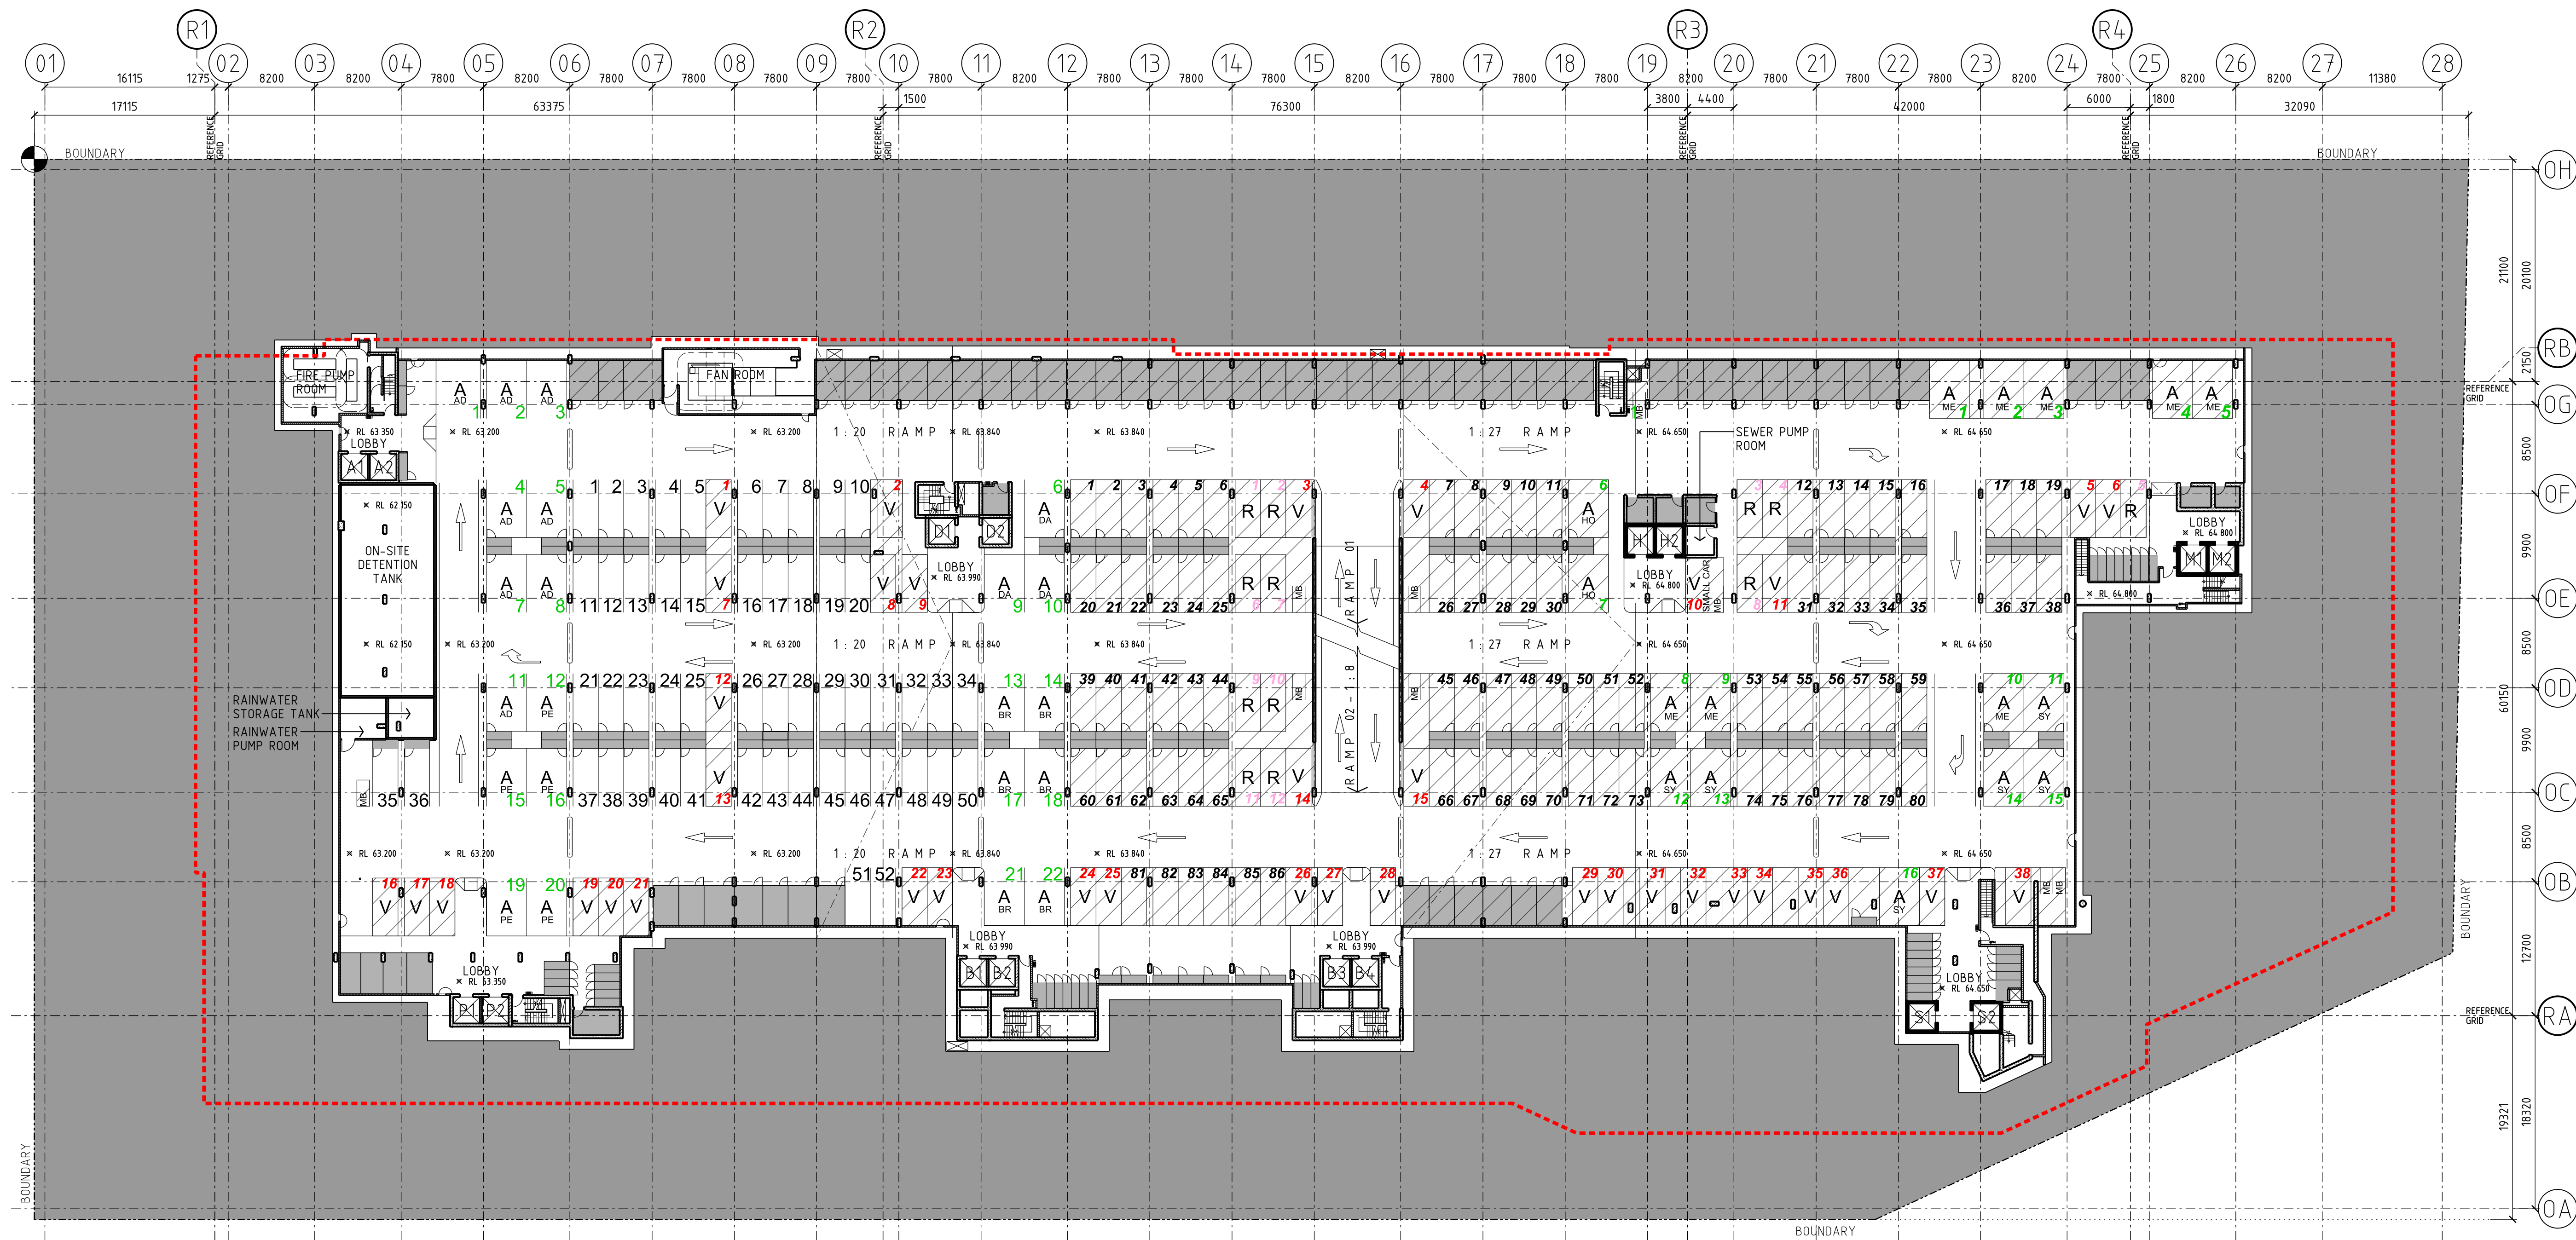

| STAGE 1 PARKING TALLY |    | STAGE 2 PARKING TALLY |    |
|-----------------------|----|-----------------------|----|
| VISITORS              | 0  | VISITORS              | 38 |
| RESIDENTS (EX. ADAPT) | 52 | RESIDENTS (EX. ADAPT) | 86 |
| RESIDENTS ADAPATBLE   | 22 | RESIDENTS ADAPATBLE   | 16 |
| COMMERCIAL/RETAIL     | 0  | COMMERCIAL/RETAIL     | 12 |

- LEGEND
- STAGE 2 CARPARK FIT-OUT
  - 75W CONCEPT PLAN - PAC APPROVED BASEMENT OUTLINE
  - A PARKING SPACE - ADAPTABLE APARTMENT
  - MB PARKING SPACE - MOTOR BIKE
  - R PARKING SPACE - RETAIL
  - V PARKING SPACE - VISITOR
  - RESIDENTIAL STORAGE - STORAGE AREAS ENCLOSED WITH CYCLONE FENCING AND GATE OR SOLID WALLS AND DOOR.

| Revisions |          |                                   | Site Location Plan |
|-----------|----------|-----------------------------------|--------------------|
| No        | Date     | Description                       |                    |
| F         | 26.05.14 | 75W SUBMISSION - CAR PARKING      |                    |
| G         | 27.06.14 | 75W SUBMISSION                    |                    |
| H         | 19.01.15 | 75W SUBMISSION - REVISED BASEMENT |                    |

Do not scale drawings. Use figured dimensions only. Check & verify levels and dimensions on site prior to the commencement of any work, the preparation of shop drawings or the fabrication of components.

This drawing is the copyright of Allen Jack + Cotter Architects and is protected under the Copyright Act 1968. Do not alter, reproduce or transmit in any form, or by any means without the express permission of Allen Jack + Cotter Architects.

Nominated Architects: Michael Heenan 5264, Peter Ireland 6661

STAGE 2 SHOWN IN GREY

Client

Architect

Project

Drawing Title

Scale

Drawing No

Issue

STAMFORD LAND CORPORATION LTD

79 Myrtle Street Chippendale NSW 2008 AUSTRALIA

ph +61 2 9311 8222 fx +61 2 9311 8200 ABN 53 003 782 250

MACQUARIE PARK VILLAGE

110-114 HERRING ROAD

MACQUARIE PARK

Proj No. 10\_030

LEVEL B2 PLAN

NOT FOR CONSTRUCTION

1:330@A1DA2002

H

REF: P:\2010\10030\_MacquarieVillage\103\_LAND\Design\Files\103030\_75W\_DA\_2002.dgn PLOT DATE & TIME: 21/07/2015 3:48:47 PM PLOTTED & CHECKED BY: siford