



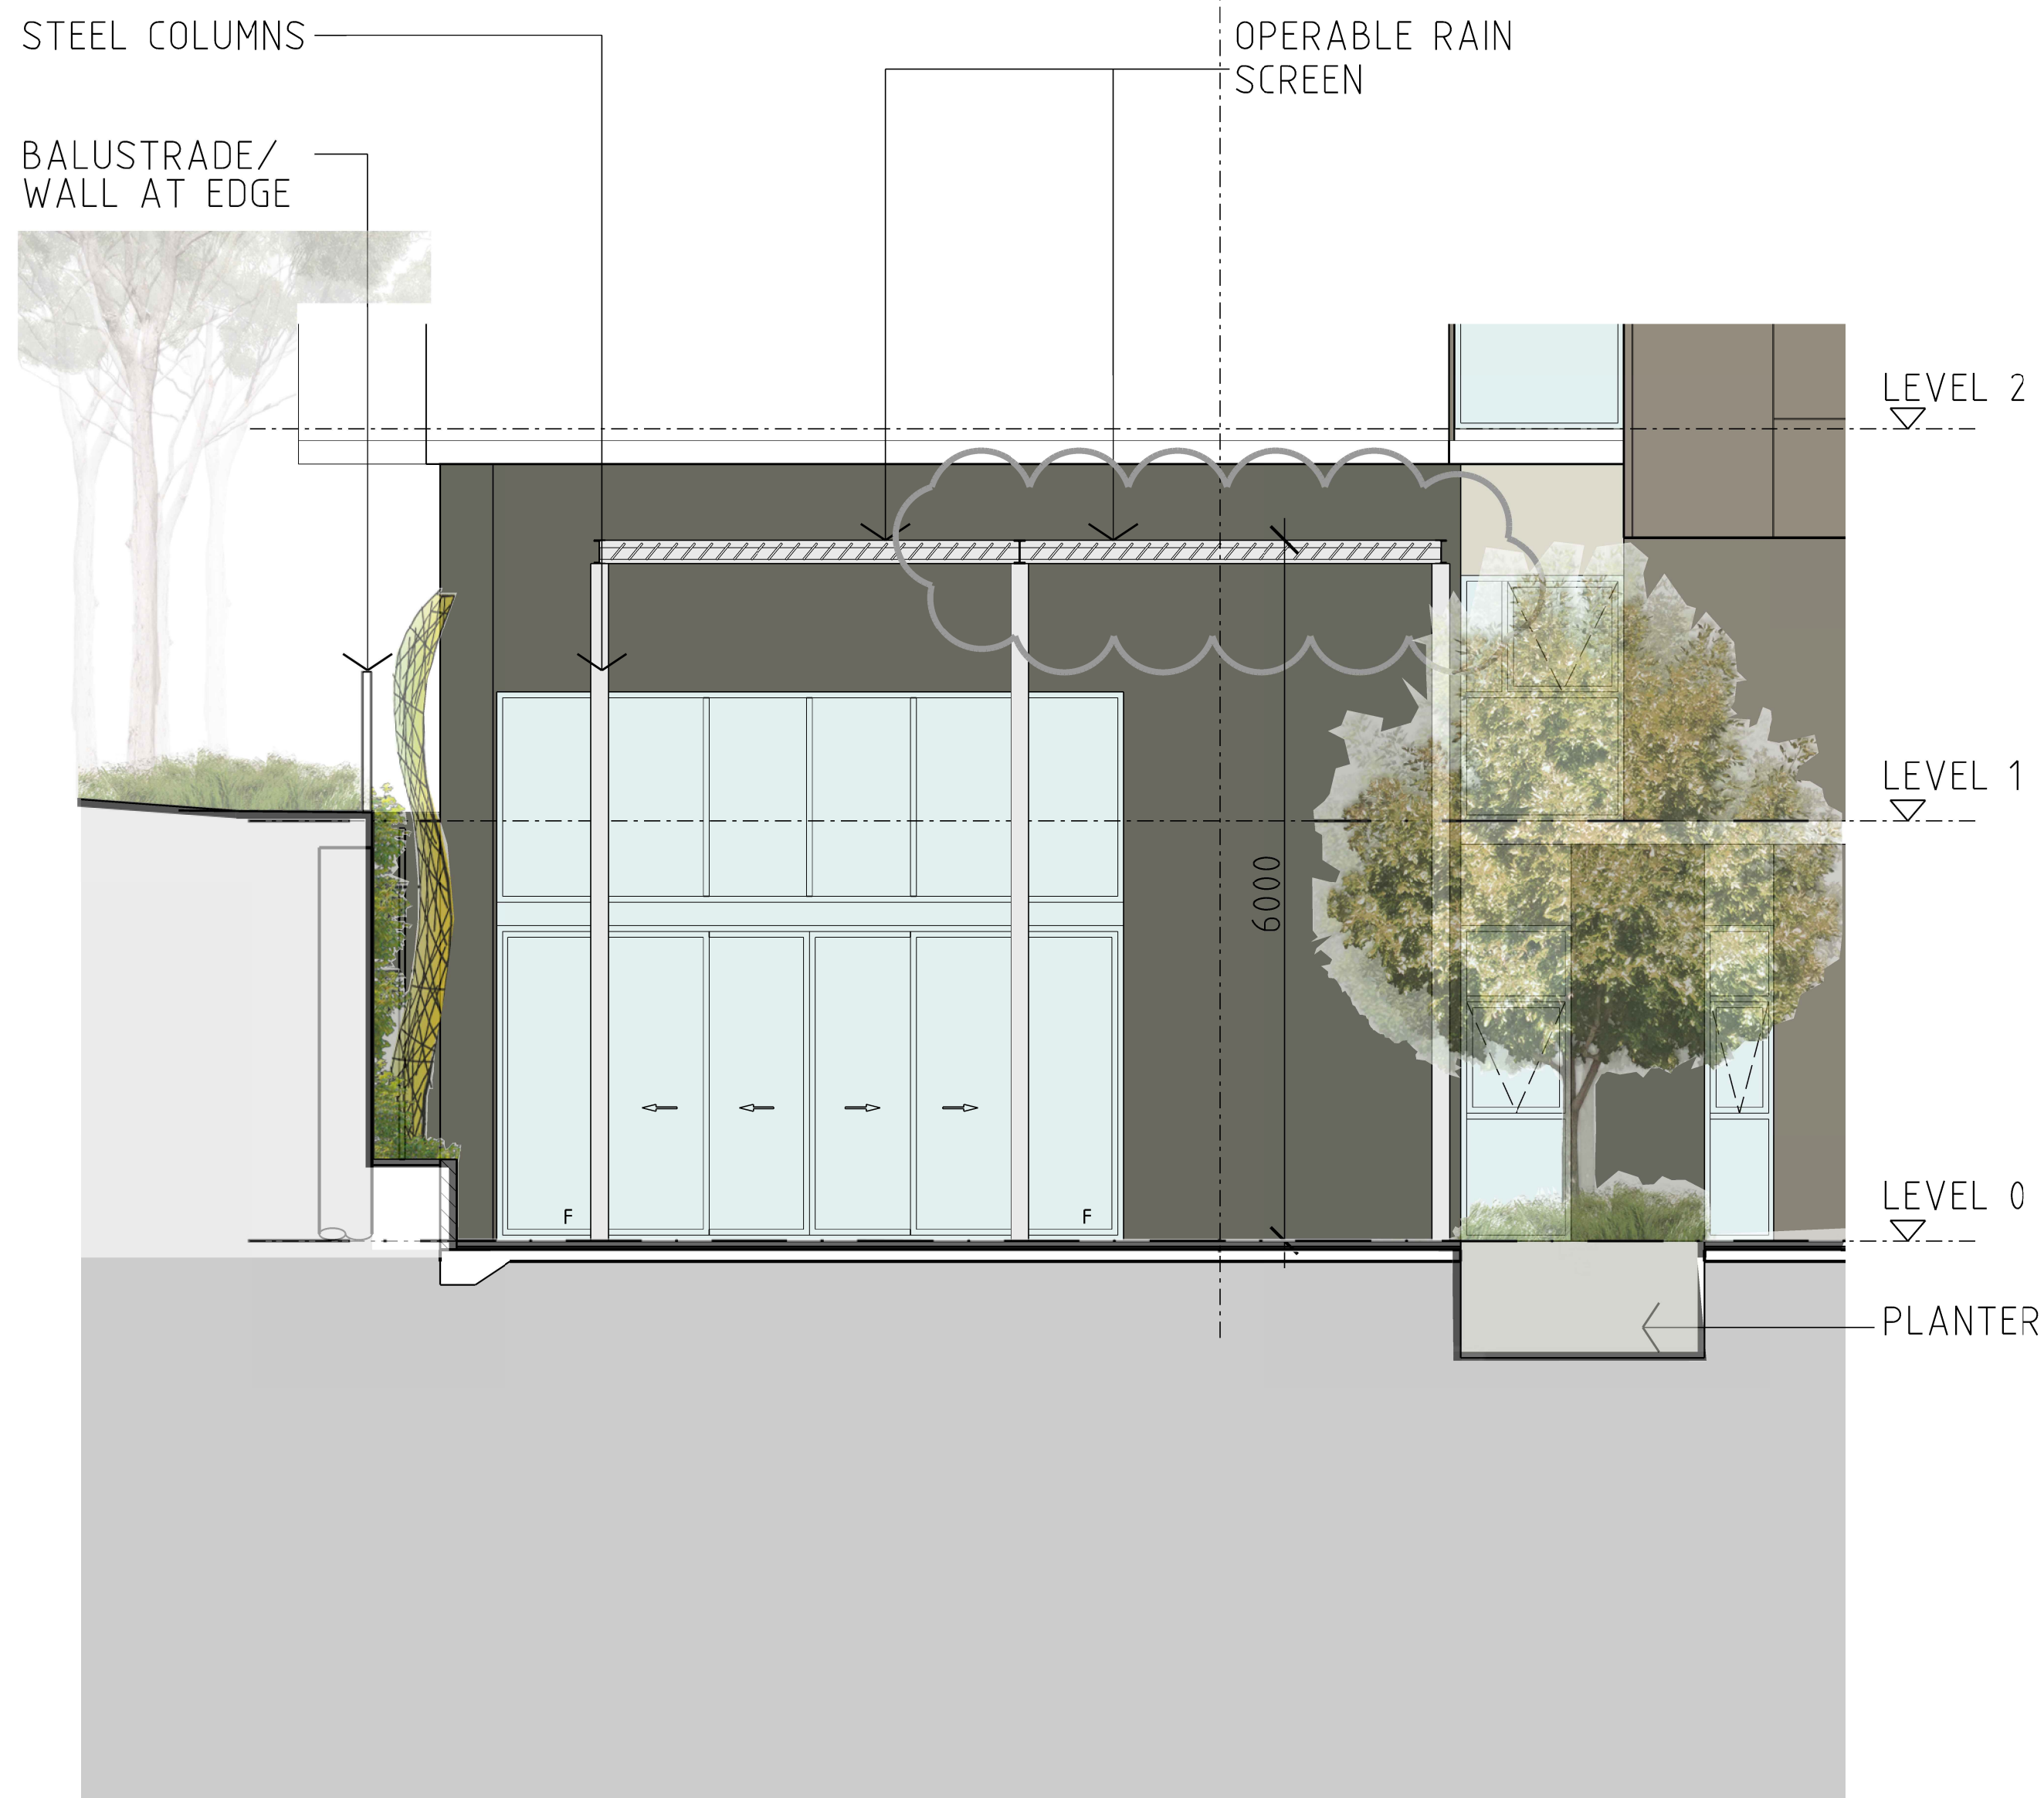

2 RESIDENTS' OUTDOOR FUNCTION AREA
SECTION 1:50 @ A1

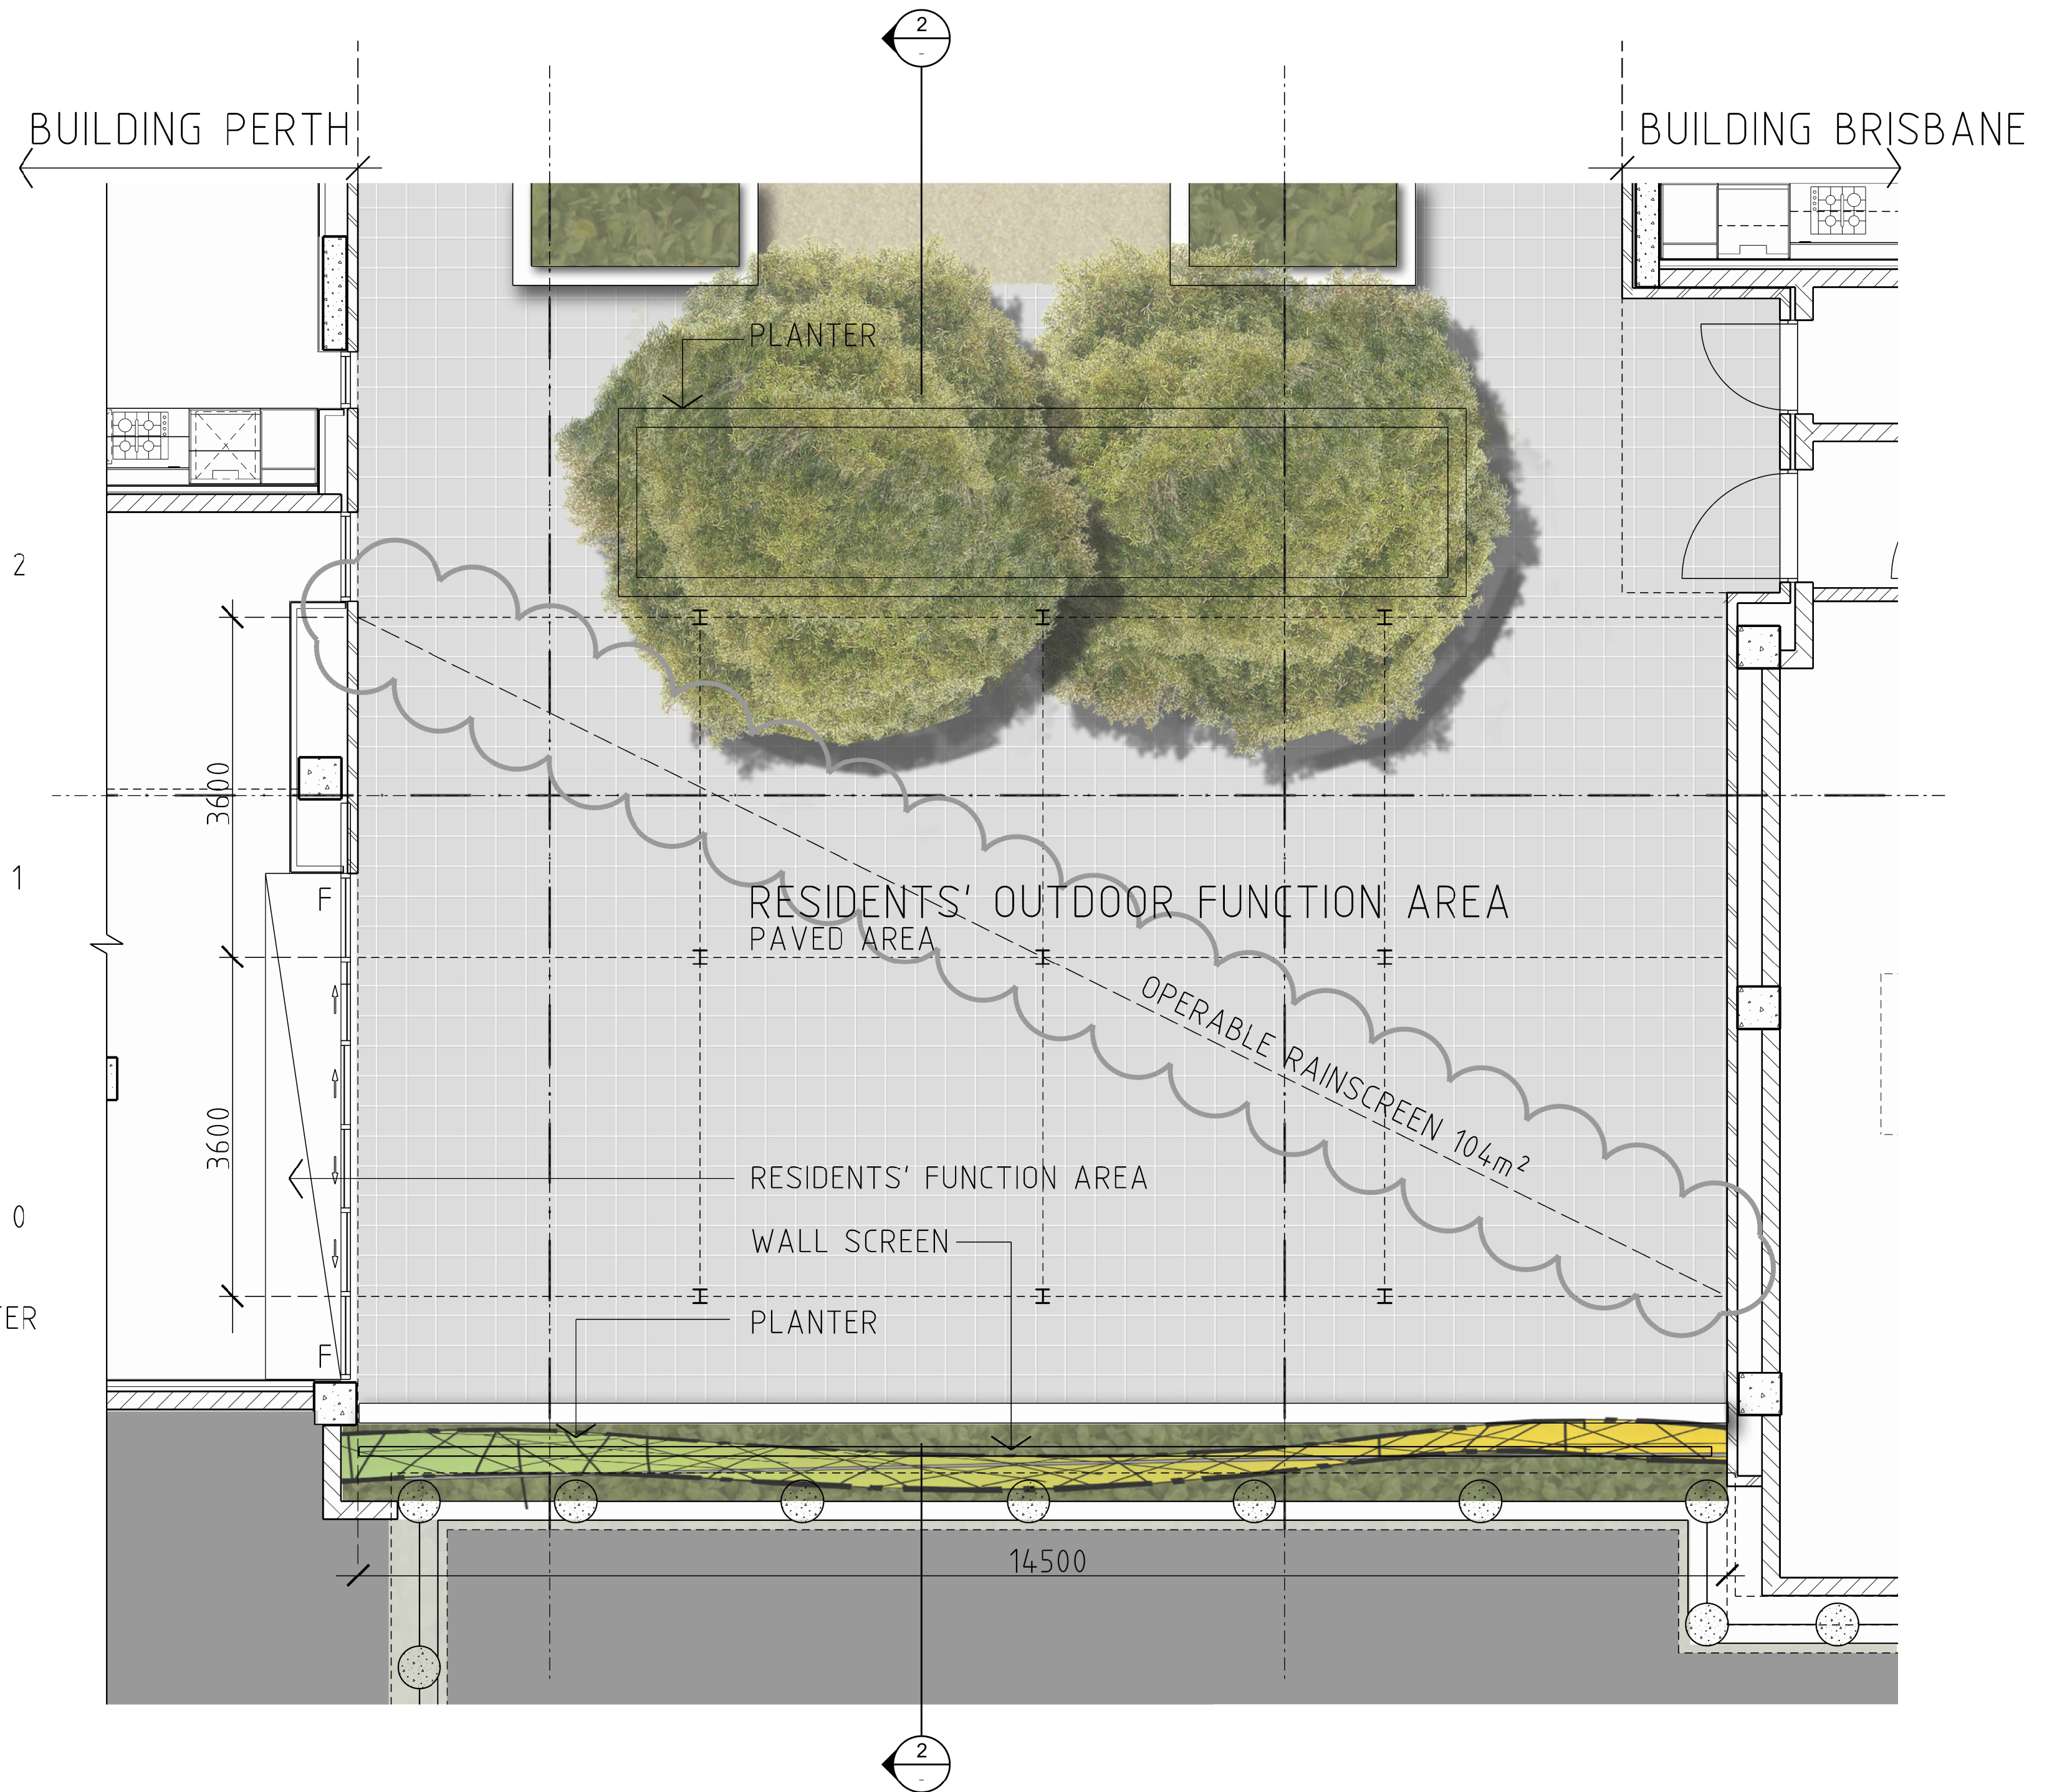

1 RESIDENTS' OUTDOOR FUNCTION AREA
PLAN 1:50 @ A1

Revisions	No	Date	Description	Ver	App'd
A	01/12/14	75W SUBMISSION			
B	20/01/15	EXTENT OF RAIN SCREEN INCREASED			

Do not scale drawings. Use figured dimensions only. Check & verify levels and dimensions on site prior to the commencement of any work, the preparation of shop drawings or the fabrication of components.

This drawing is the copyright of Allen Jack + Cotter Architects and is protected under the Copyright Act 1968. Do not alter, reproduce or transmit in any form, or by any means without the express permission of Allen Jack + Cotter Architects.

Nominated Architects: Michael Heenan 5264, Peter Ireland 6661

Site Location Plan

