




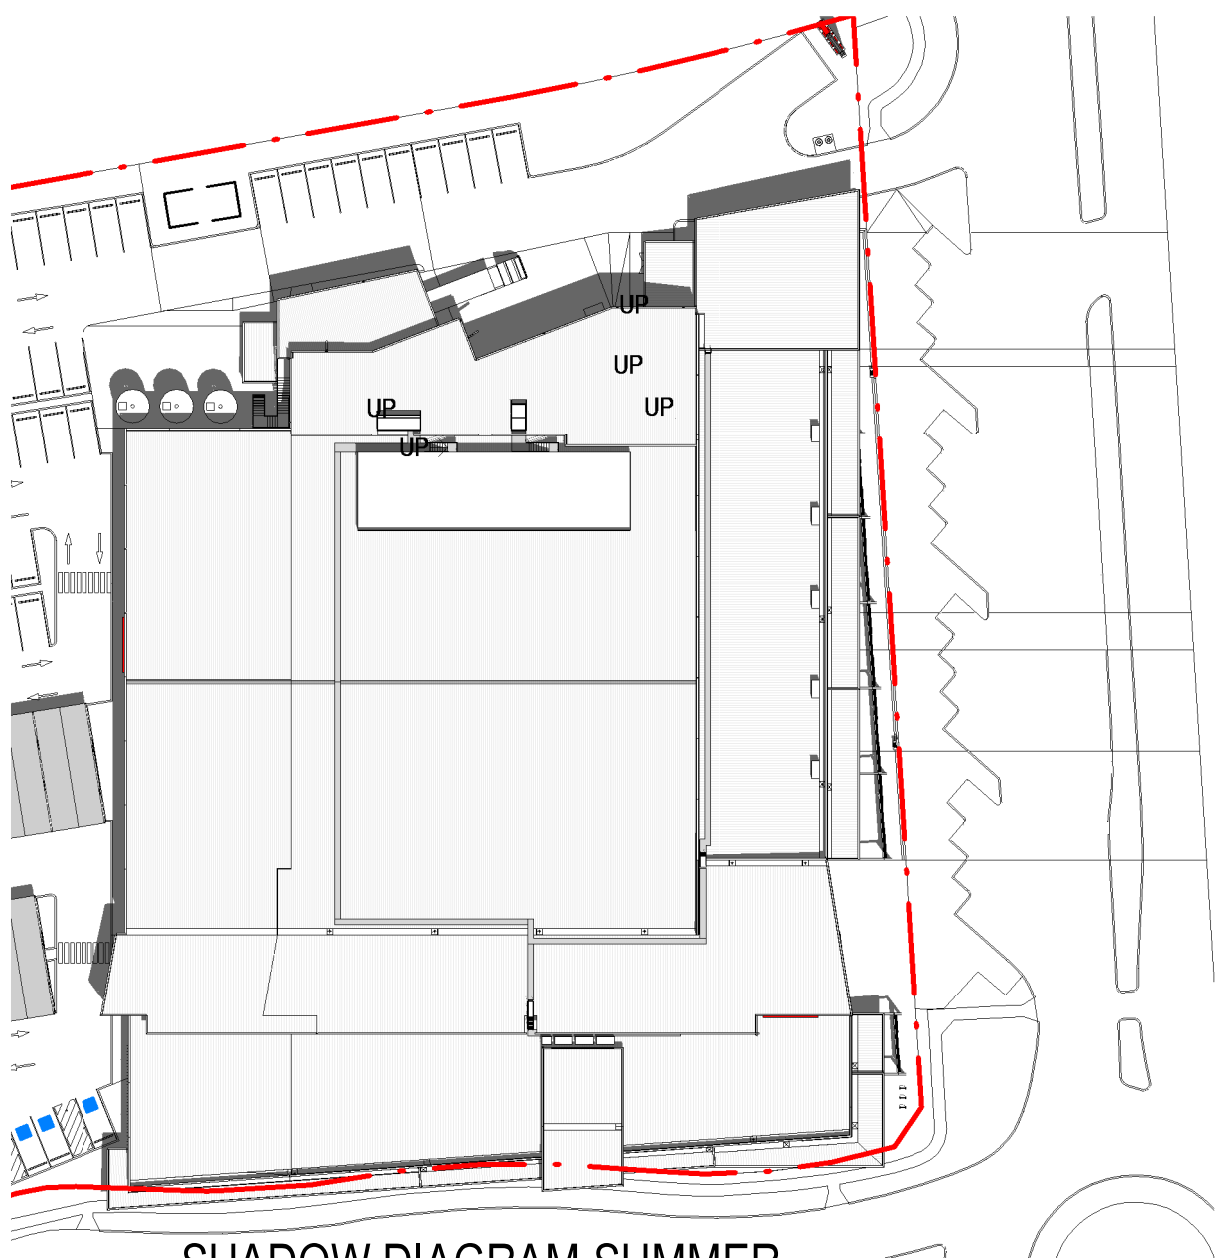


1 SHADOW DIAGRAM SUMMER
SOSLTICE 10.00am
1 : 750

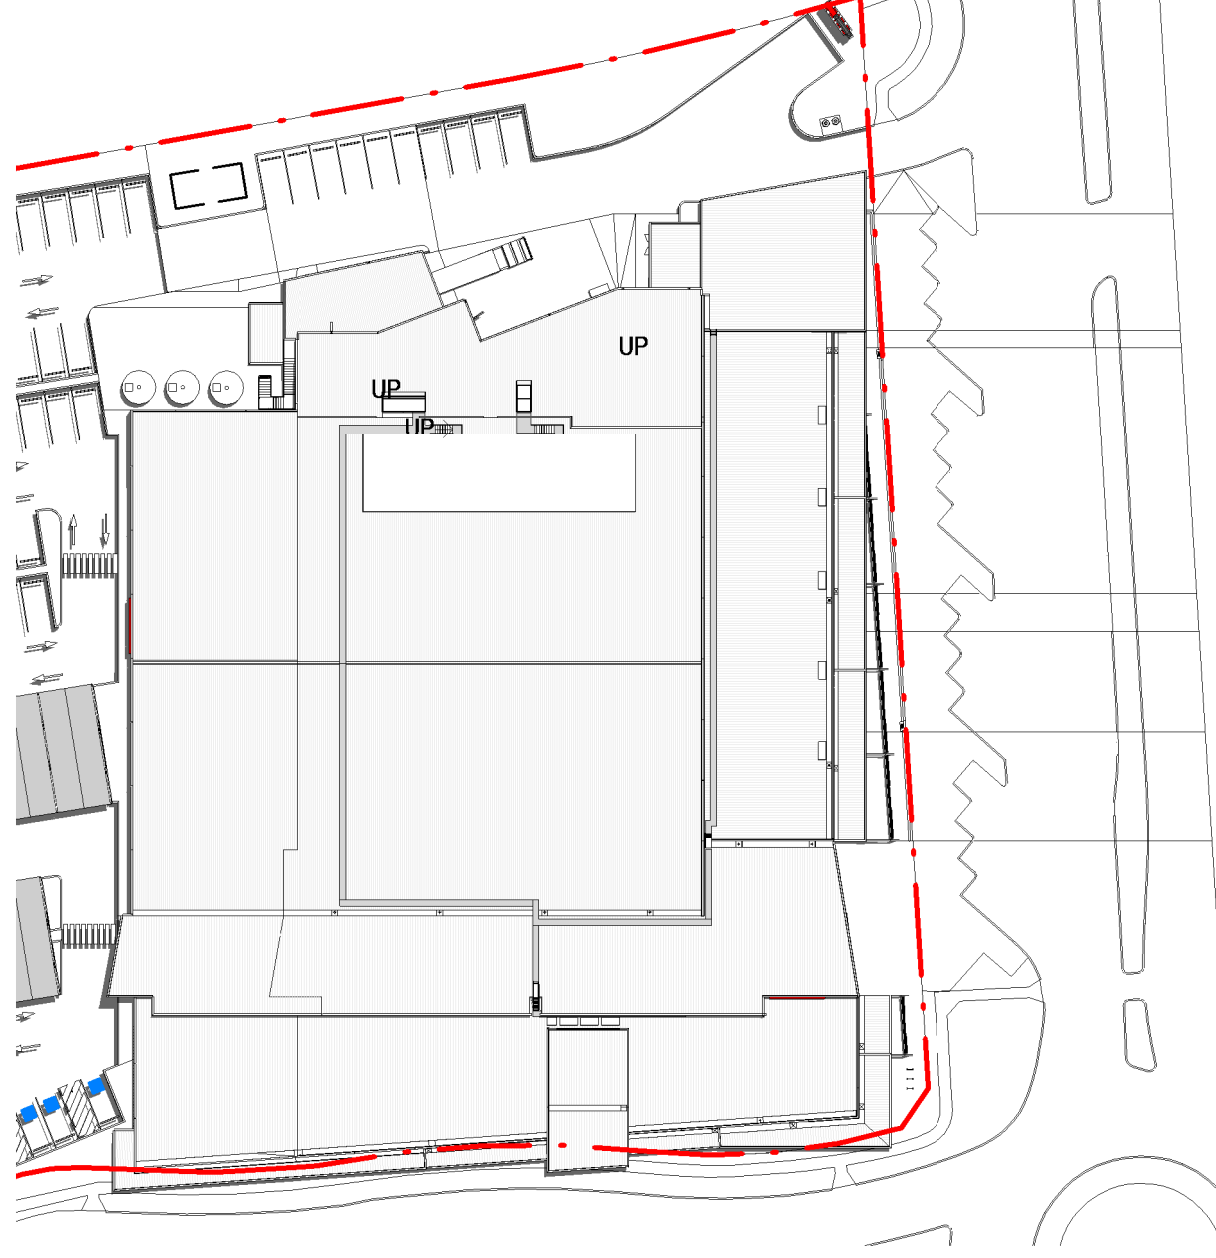


2 SHADOW DIAGRAM SUMMER
SOSLTICE 12.00 NOON
1 : 750

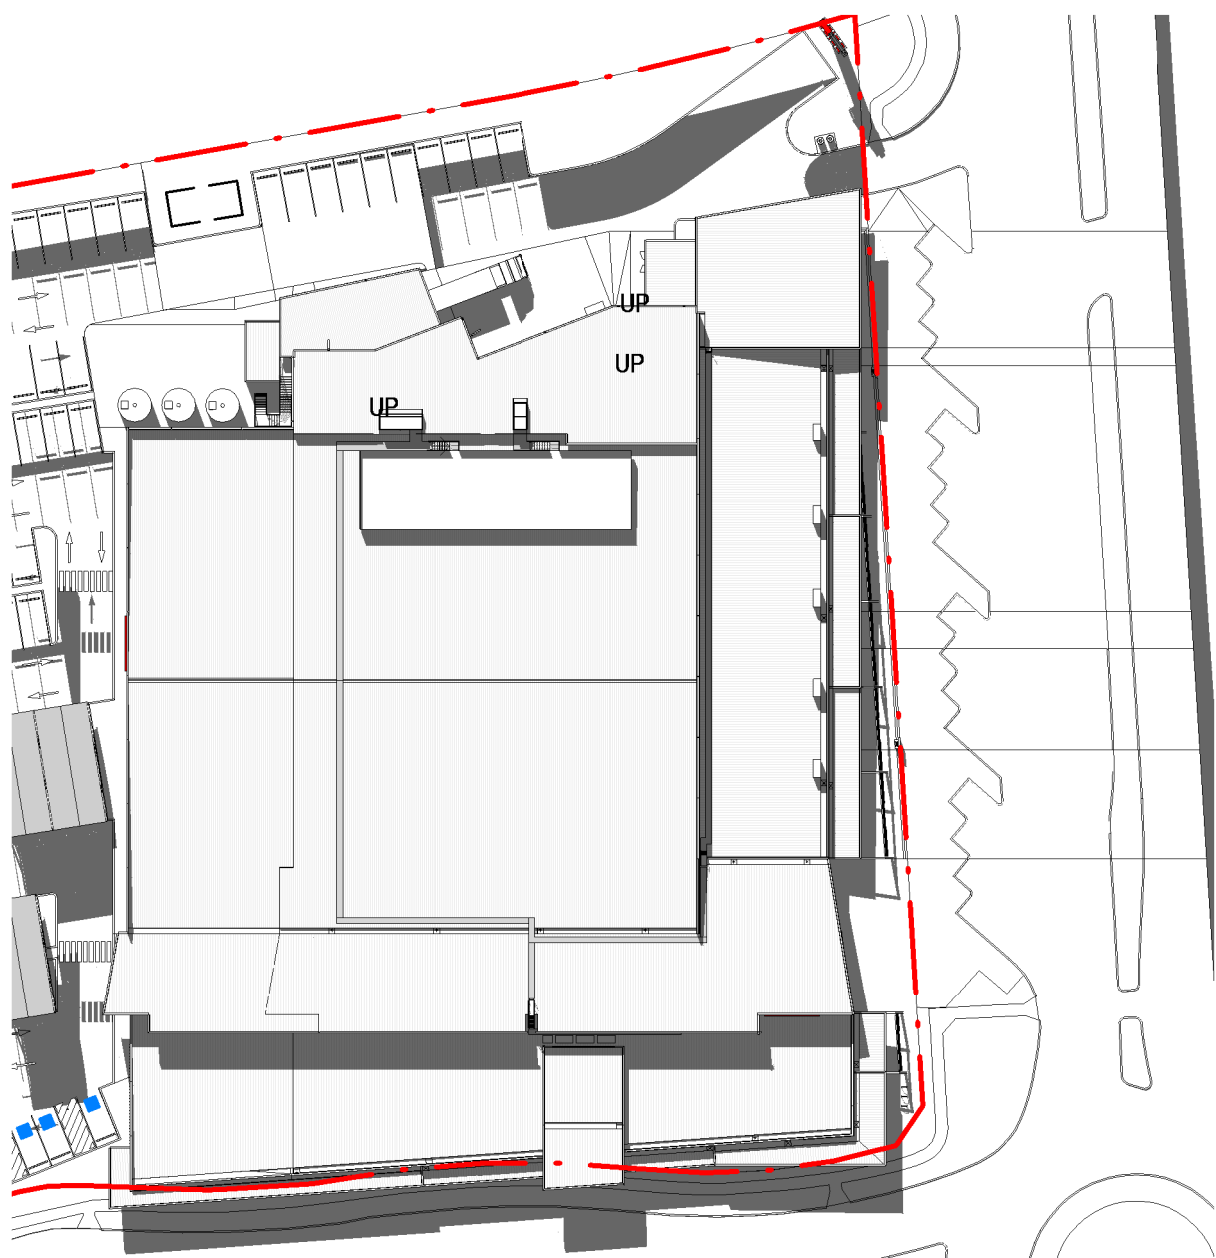


3 SHADOW DIAGRAM SUMMER
SOSLTICE 3.00pm
1 : 750

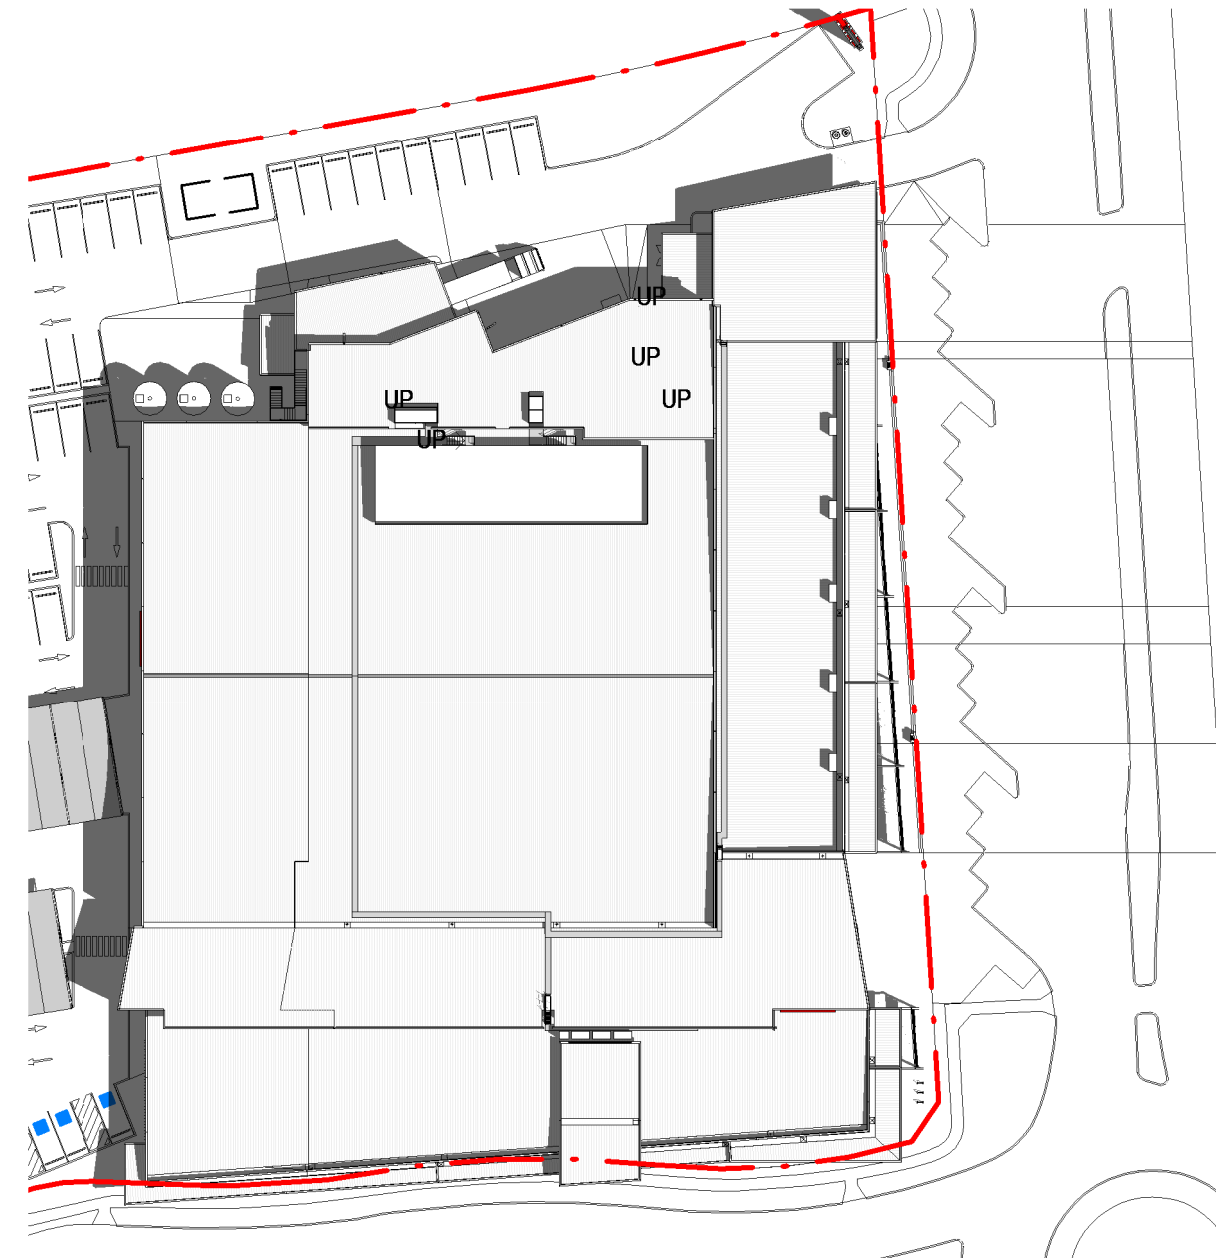


4 SHADOW DIAGRAM SPRING/AUTUM
EQUINOX 10.00am
1 : 750

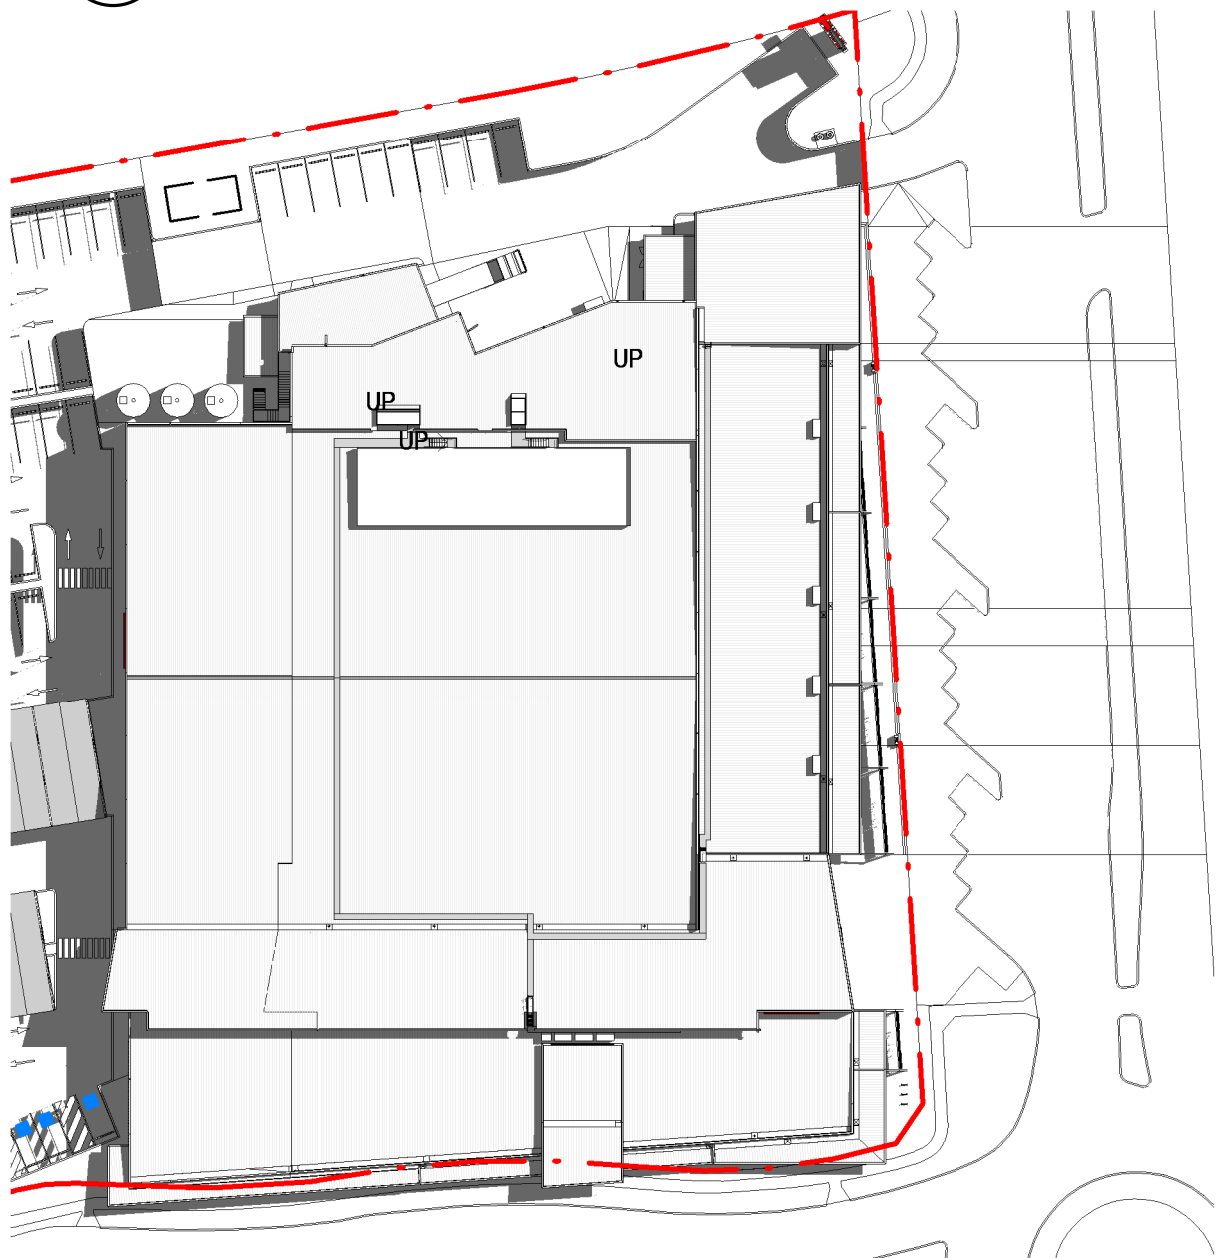


5 SHADOW DIAGRAM SPRING/AUTUM
EQUINOX 12.00 noon
1 : 750

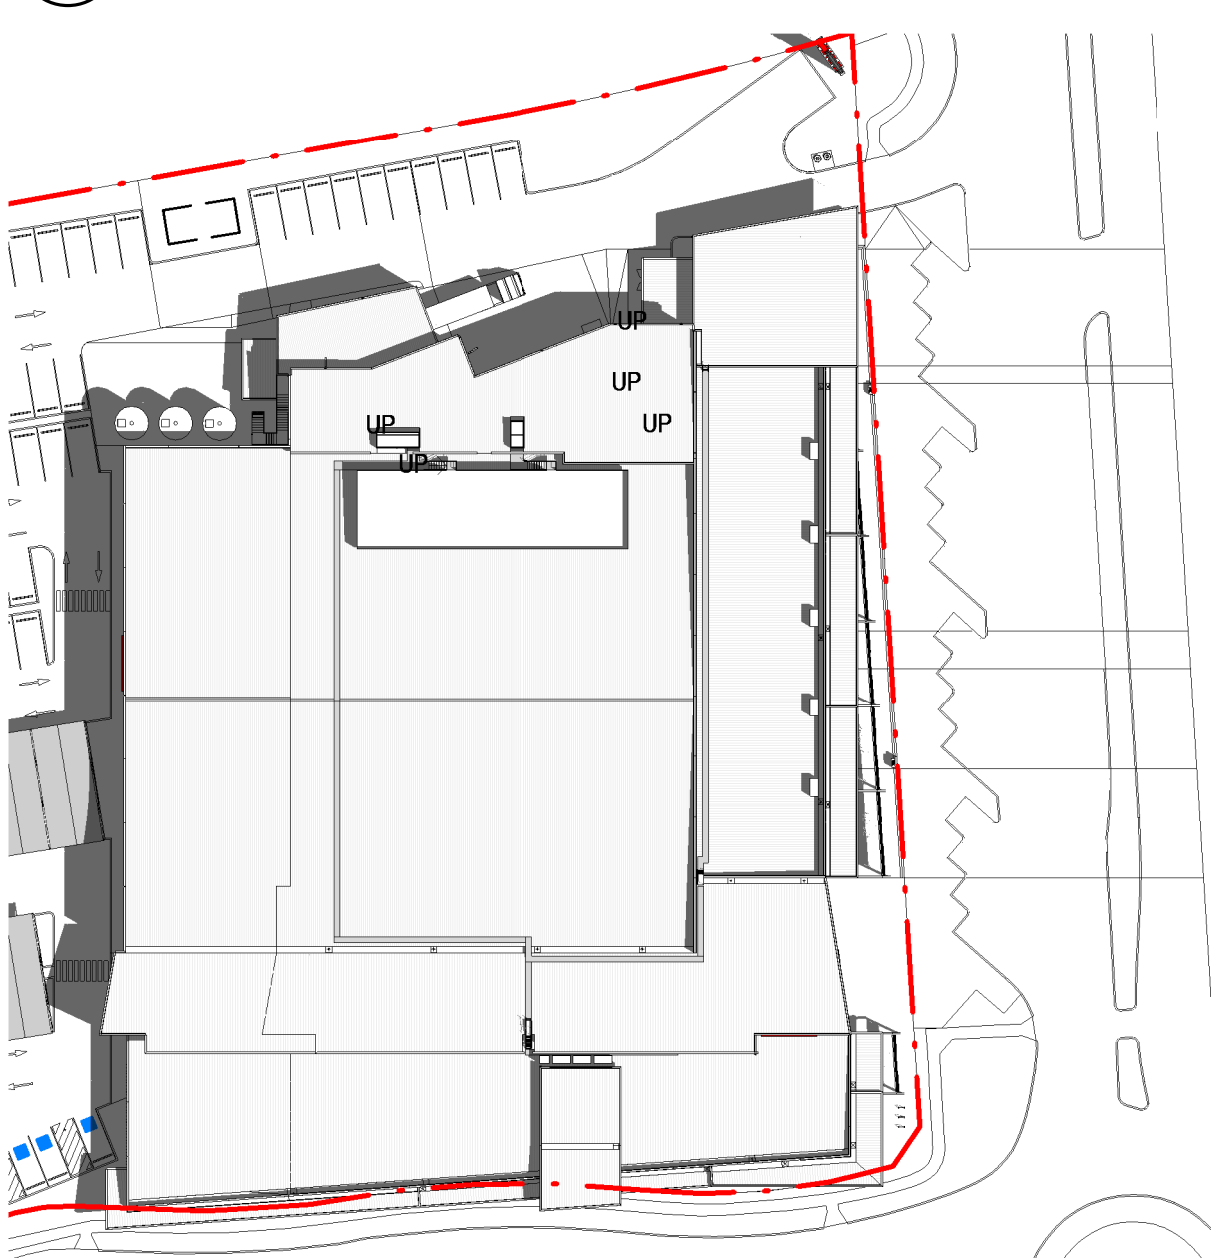


6 SHADOW DIAGRAM SPRING/AUTUM
EQUINOX 3.00pm
1 : 750

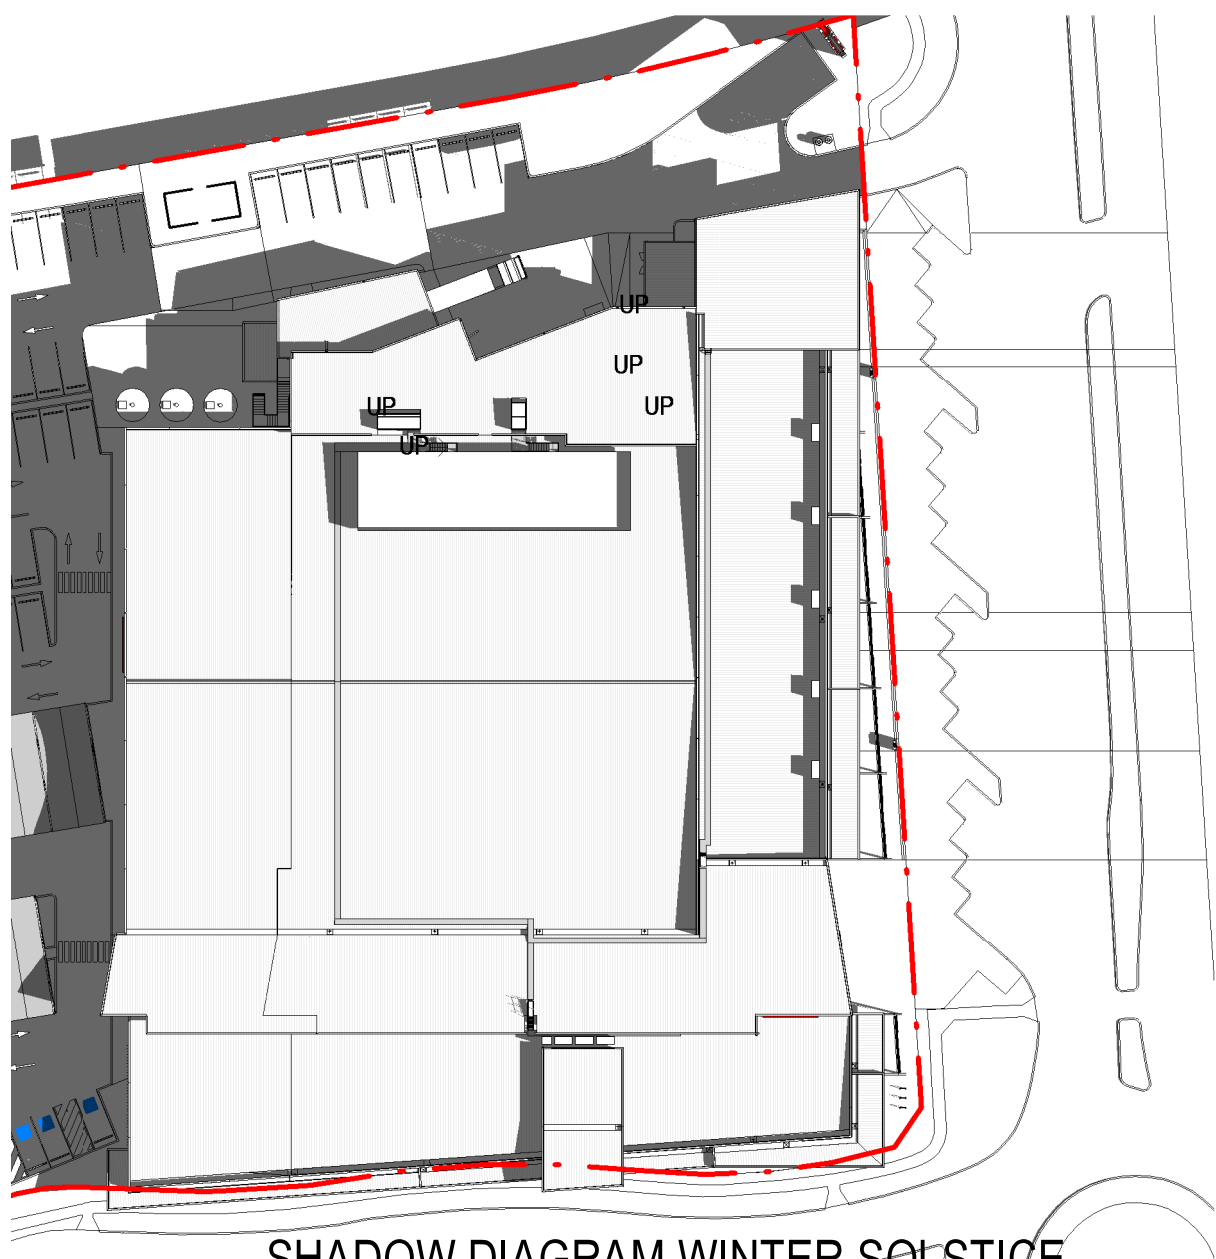

7 SHADOW DIAGRAM WINTER SOLSTICE
10.00am
1 : 750

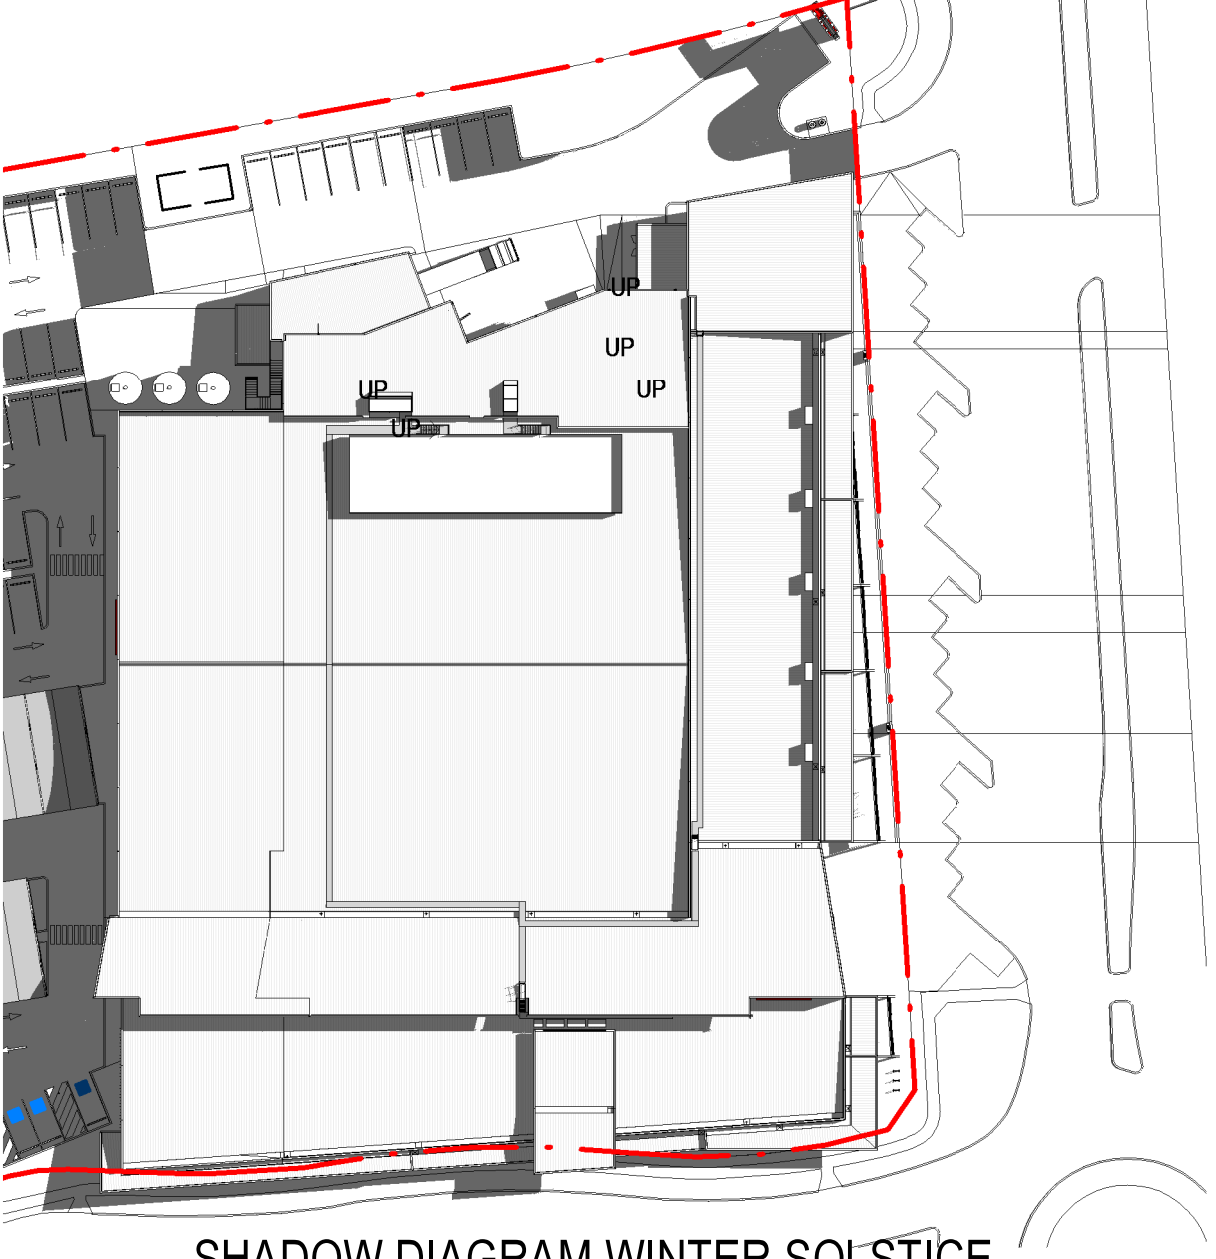

8 SHADOW DIAGRAM WINTER SOLSTICE
12.00noon
1 : 750

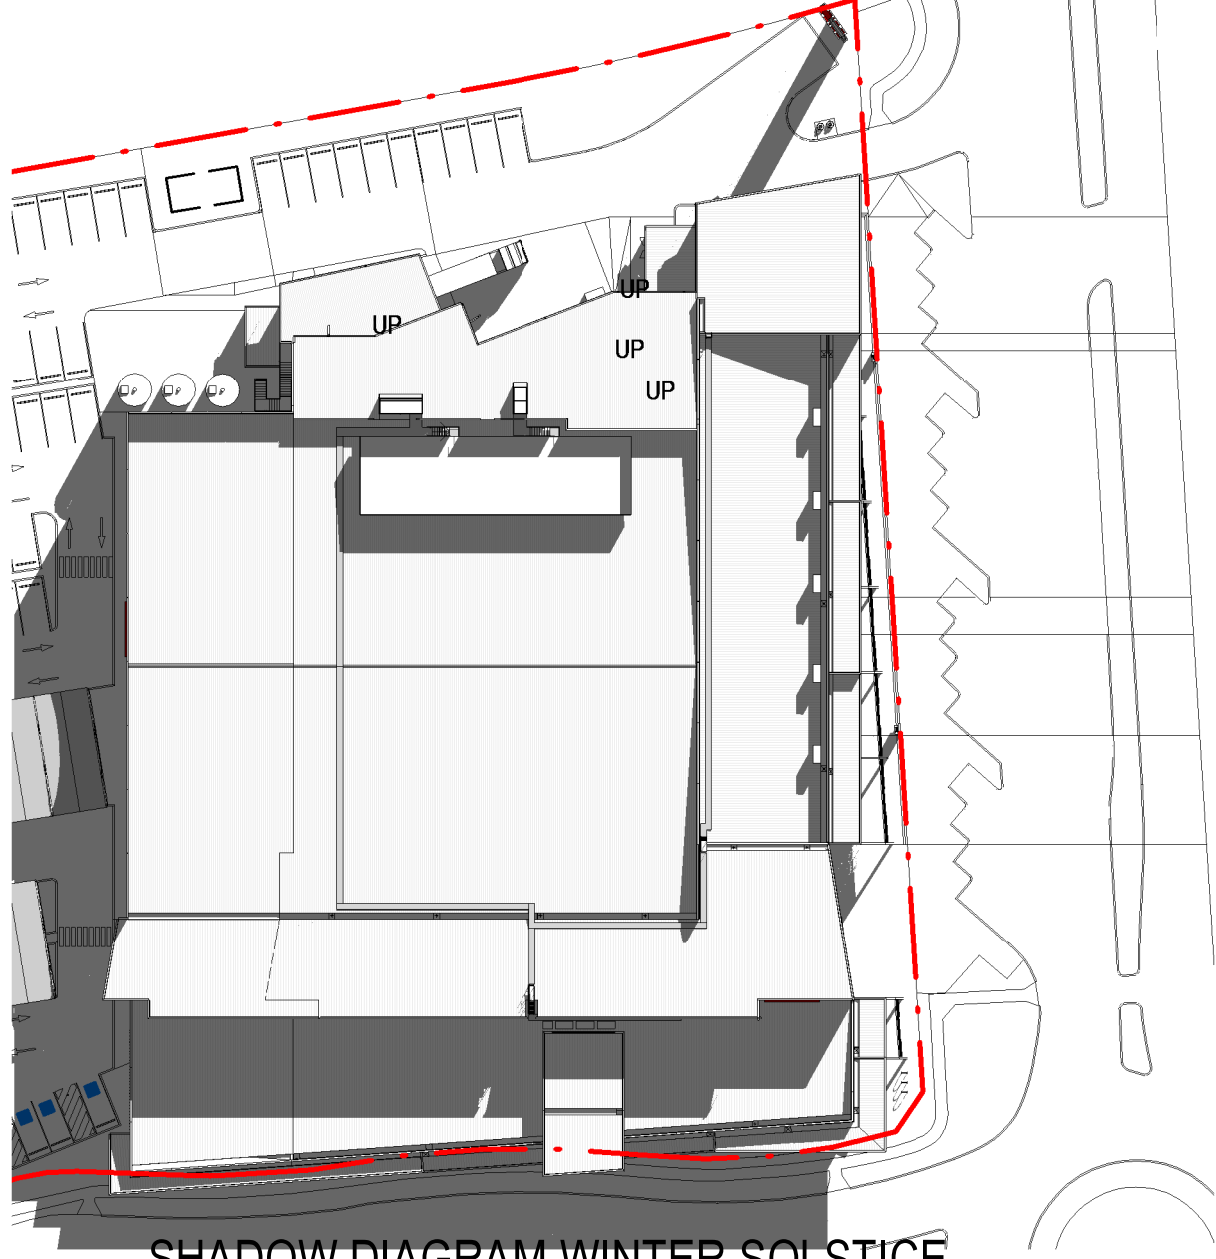

9 SHADOW DIAGRAM WINTER SOLSTICE
3.00pm
1 : 750

rev.	date	details	pa.init
A	30/07/2014	REVISED DA ISSUE	CV
B	29/08/2014	AMENDMENTS TO COLES DUMP YARD/CLEANERS RM + OFFICE SPACE	CV
C	30/01/2015	MOD 9 ISSUE	CV

ThomsonAdsett accept no responsibility for the usability, completeness or accuracy of data transferred electronically. Recipients should when necessary request a hard copy version for verification. Use figured dimensions in preference to scale. All dimensions to be verified on site.

© Copyright

These drawings and designs and the copyright thereof are the property of Thomson Adsett Pty Ltd and must not be used, retained or copied without the written permission of Thomson Adsett Pty Ltd. A.B.N. 76 105 314 654. Trading as ThomsonAdsett.

ThomsonAdsett
architecture | urban design | interiors
128 Robertson Street
Fortitude Valley
Phone: (07) 3840 9999
Fax: (07) 3252 1201
PO Box 2195
Fortitude Valley BC Q 4006
Email: bne@thomsonadsett.com
www.thomsonadsett.com

project
**CASUARINA TOWN
CENTRE**

CASUARINA WAY, NSW

CONSOLIDATED PROPERTIES
GROUP
client

SHADOW DIAGRAMS

sheet	date: 18/07/2014	scale: 1 : 750	drawn: RL	checked: CV	verified: CV
14.0121.17 project_no.	A011 sheet_no.	C revision			

