





FIGURE 2.4 Mulgrave Area Land Use

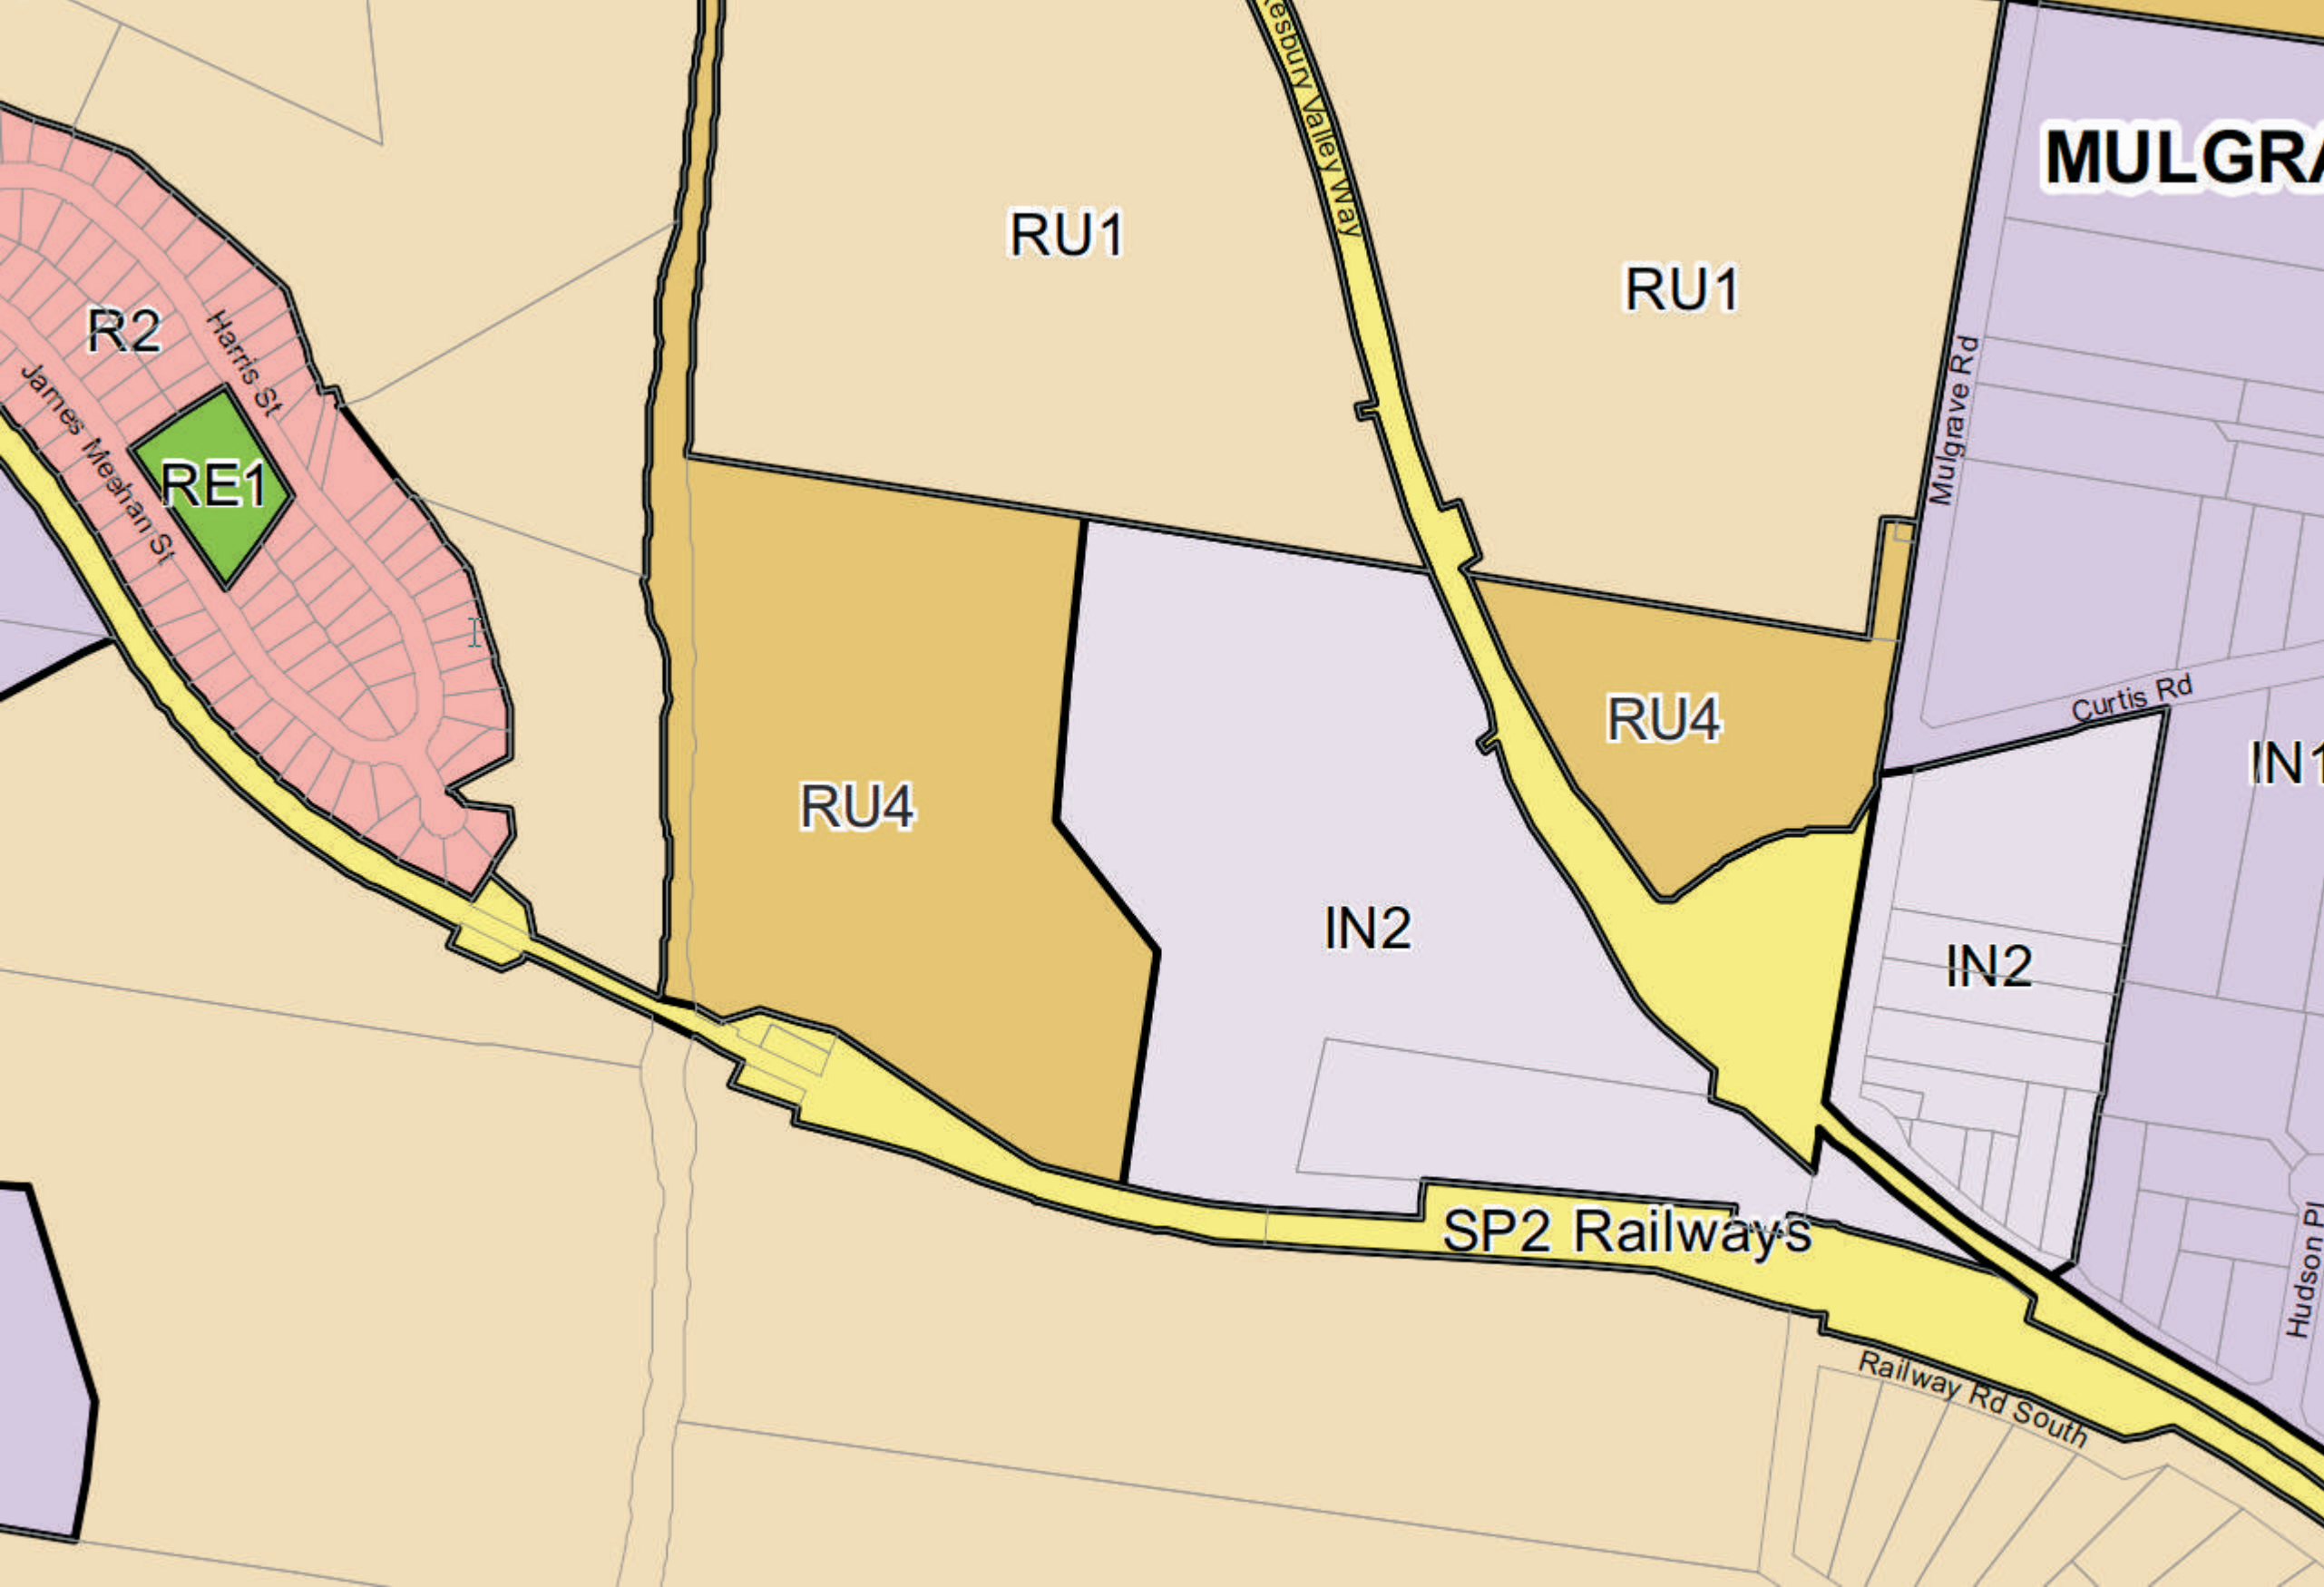

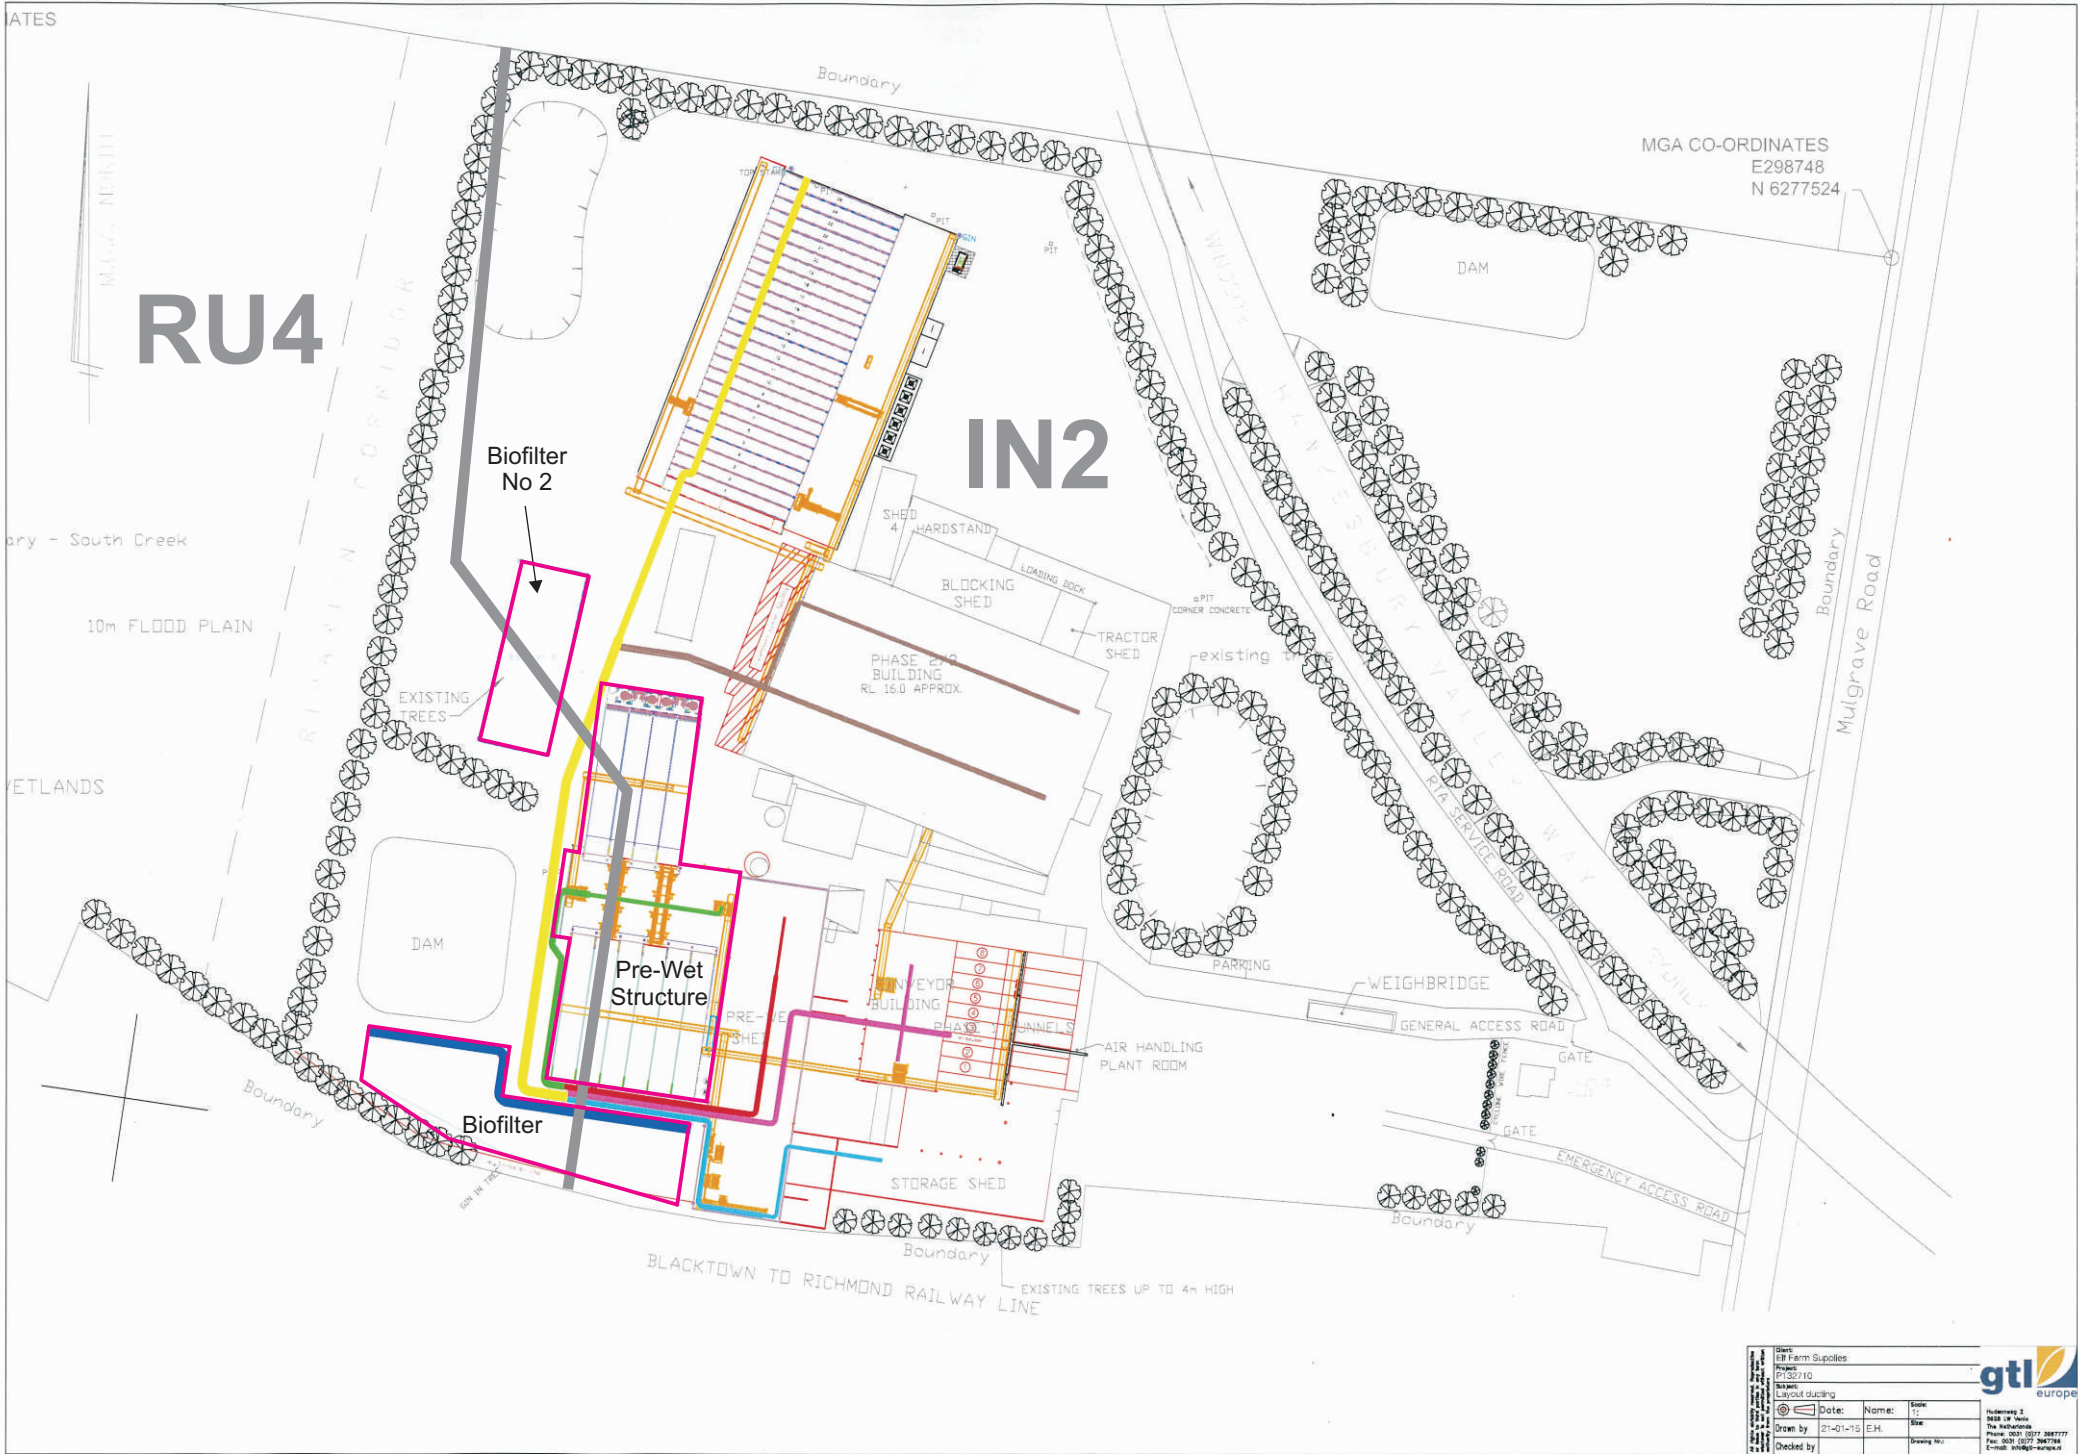

MGA CO-ORDINATES
E298748
N 6277524

RU4

IN2

Biofilter
No 2

Pre-Wet
Structure

Biofilter

BLACKTOWN TO RICHMOND RAILWAY LINE




GH Farm Supplies
P-32710
21-01-15
E.H.
