
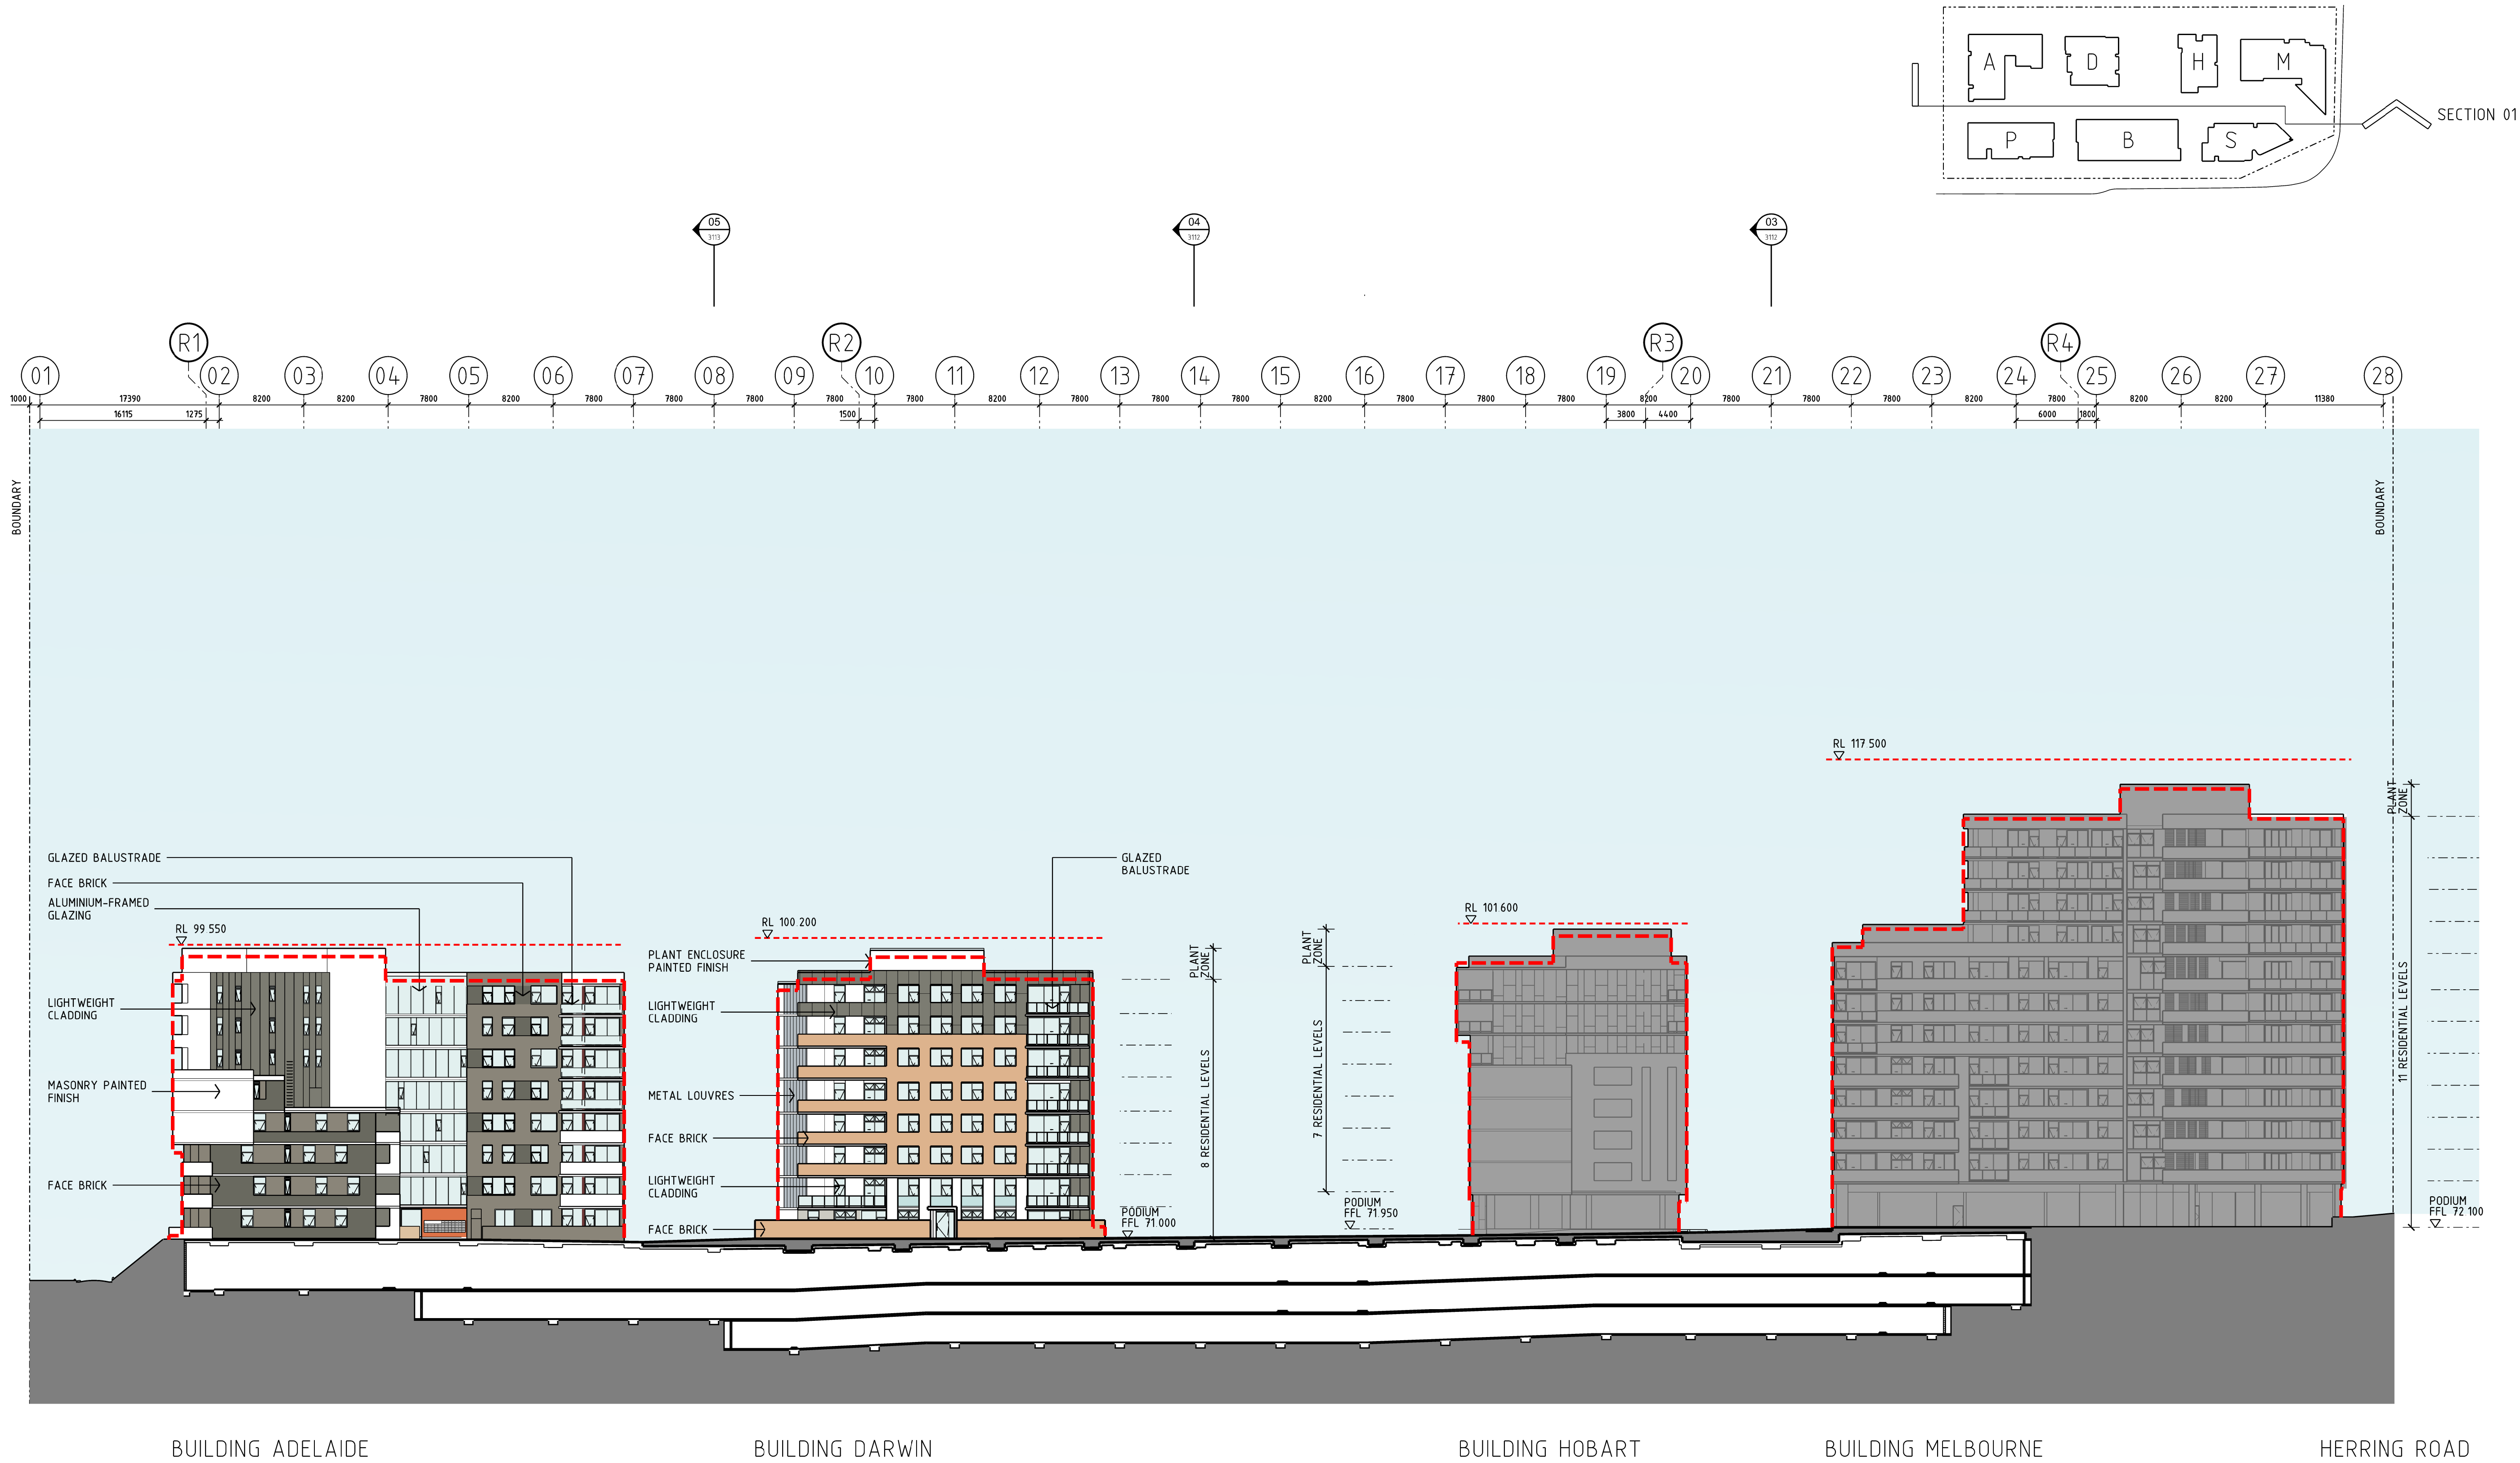
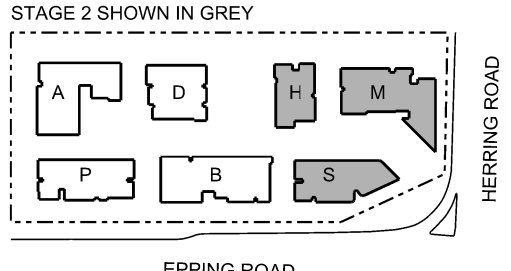
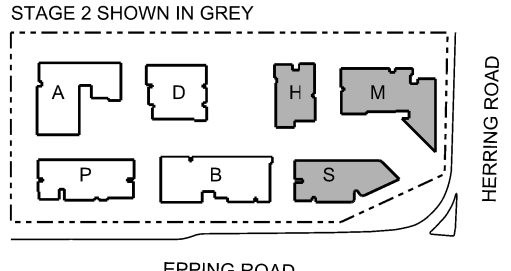
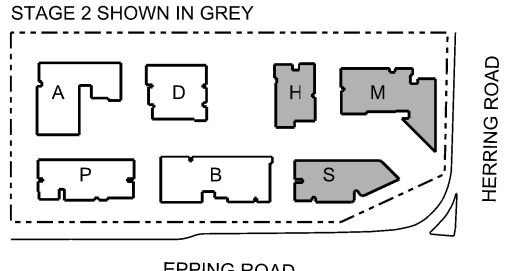


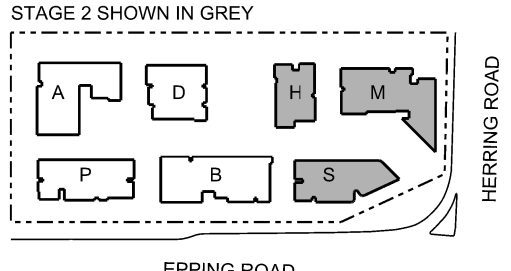



Revisions			Site Location Plan
No	Date	Description	
B	09 12 11	PREFERRED PROJECT	 Do not scale drawings. Use figured dimensions only. Check & verify levels and dimensions on site prior to the commencement of any work, the preparation of shop drawings or the fabrication of components. This drawing is the copyright of Allen Jack + Cotter Architects and is protected under the Copyright Act 1968. Do not alter, reproduce or transmit in any form, or by any means without the express permission of Allen Jack + Cotter Architects. Nominated Architects: Michael Heenan 5264, Peter Ireland 6661
C	24 02 12	PREFERRED PROJECT	
D	22 11 12	75W SUBMISSION	
E	18 01 13	75W SUBMISSION	
F	17 06 13	75W SUBMISSION	
G	31 07 14	75W SUBMISSION	
H	19 01 15	PODIUM AND BUILDING HEIGHTS RAISED	


Revisions			Site Location Plan
No	Date	Description	
B	09 12 11	PREFERRED PROJECT	 Do not scale drawings. Use figured dimensions only. Check & verify levels and dimensions on site prior to the commencement of any work, the preparation of shop drawings or the fabrication of components. This drawing is the copyright of Allen Jack + Cotter Architects and is protected under the Copyright Act 1968. Do not alter, reproduce or transmit in any form, or by any means without the express permission of Allen Jack + Cotter Architects. Nominated Architects: Michael Heenan 5264, Peter Ireland 6661
C	24 02 12	PREFERRED PROJECT	
D	22 11 12	75W SUBMISSION	
E	18 01 13	75W SUBMISSION	
F	17 06 13	75W SUBMISSION	
G	31 07 14	75W SUBMISSION	
H	19 01 15	PODIUM AND BUILDING HEIGHTS RAISED	

Revisions			Site Location Plan
No	Date	Description	
B	09 12 11	PREFERRED PROJECT	 Do not scale drawings. Use figured dimensions only. Check & verify levels and dimensions on site prior to the commencement of any work, the preparation of shop drawings or the fabrication of components. This drawing is the copyright of Allen Jack + Cotter Architects and is protected under the Copyright Act 1968. Do not alter, reproduce or transmit in any form, or by any means without the express permission of Allen Jack + Cotter Architects. Nominated Architects: Michael Heenan 5264, Peter Ireland 6661
C	24 02 12	PREFERRED PROJECT	
D	22 11 12	75W SUBMISSION	
E	18 01 13	75W SUBMISSION	
F	17 06 13	75W SUBMISSION	
G	31 07 14	75W SUBMISSION	
H	19 01 15	PODIUM AND BUILDING HEIGHTS RAISED	

Revisions			Site Location Plan
No	Date	Description	
B	09 12 11	PREFERRED PROJECT	 Do not scale drawings. Use figured dimensions only. Check & verify levels and dimensions on site prior to the commencement of any work, the preparation of shop drawings or the fabrication of components. This drawing is the copyright of Allen Jack + Cotter Architects and is protected under the Copyright Act 1968. Do not alter, reproduce or transmit in any form, or by any means without the express permission of Allen Jack + Cotter Architects. Nominated Architects: Michael Heenan 5264, Peter Ireland 6661
C	24 02 12	PREFERRED PROJECT	
D	22 11 12	75W SUBMISSION	
E	18 01 13	75W SUBMISSION	
F	17 06 13	75W SUBMISSION	
G	31 07 14	75W SUBMISSION	
H	19 01 15	PODIUM AND BUILDING HEIGHTS RAISED	

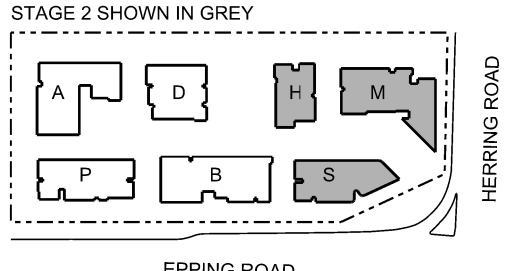Revisions			Site Location Plan
No	Date	Description	
B	09 12 11	PREFERRED PROJECT	 Do not scale drawings. Use figured dimensions only. Check & verify levels and dimensions on site prior to the commencement of any work, the preparation of shop drawings or the fabrication of components. This drawing is the copyright of Allen Jack + Cotter Architects and is protected under the Copyright Act 1968. Do not alter, reproduce or transmit in any form, or by any means without the express permission of Allen Jack + Cotter Architects. Nominated Architects: Michael Heenan 5264, Peter Ireland 6661
C	24 02 12	PREFERRED PROJECT	
D	22 11 12	75W SUBMISSION	
E	18 01 13	75W SUBMISSION	
F	17 06 13	75W SUBMISSION	
G	31 07 14	75W SUBMISSION	
H	19 01 15	PODIUM AND BUILDING HEIGHTS RAISED	

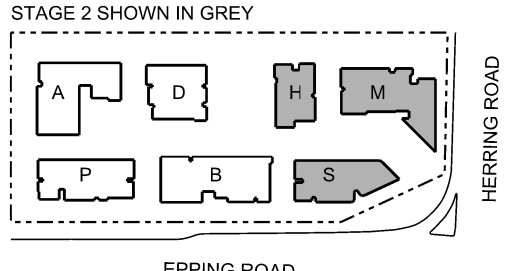Revisions			Site Location Plan
No	Date	Description	
B	09 12 11	PREFERRED PROJECT	 Do not scale drawings. Use figured dimensions only. Check & verify levels and dimensions on site prior to the commencement of any work, the preparation of shop drawings or the fabrication of components. This drawing is the copyright of Allen Jack + Cotter Architects and is protected under the Copyright Act 1968. Do not alter, reproduce or transmit in any form, or by any means without the express permission of Allen Jack + Cotter Architects. Nominated Architects: Michael Heenan 5264, Peter Ireland 6661
C	24 02 12	PREFERRED PROJECT	
D	22 11 12	75W SUBMISSION	
E	18 01 13	75W SUBMISSION	
F	17 06 13	75W SUBMISSION	
G	31 07 14	75W SUBMISSION	
H	19 01 15	PODIUM AND BUILDING HEIGHTS RAISED	

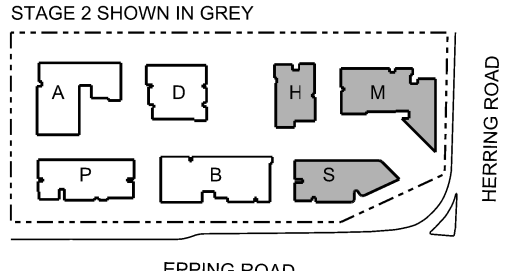Revisions			Site Location Plan
No	Date	Description	
B	09 12 11	PREFERRED PROJECT	 Do not scale drawings. Use figured dimensions only. Check & verify levels and dimensions on site prior to the commencement of any work, the preparation of shop drawings or the fabrication of components. This drawing is the copyright of Allen Jack + Cotter Architects and is protected under the Copyright Act 1968. Do not alter, reproduce or transmit in any form, or by any means without the express permission of Allen Jack + Cotter Architects. Nominated Architects: Michael Heenan 5264, Peter Ireland 6661
C	24 02 12	PREFERRED PROJECT	
D	22 11 12	75W SUBMISSION	
E	18 01 13	75W SUBMISSION	
F	17 06 13	75W SUBMISSION	
G	31 07 14	75W SUBMISSION	
H	19 01 15	PODIUM AND BUILDING HEIGHTS RAISED	