
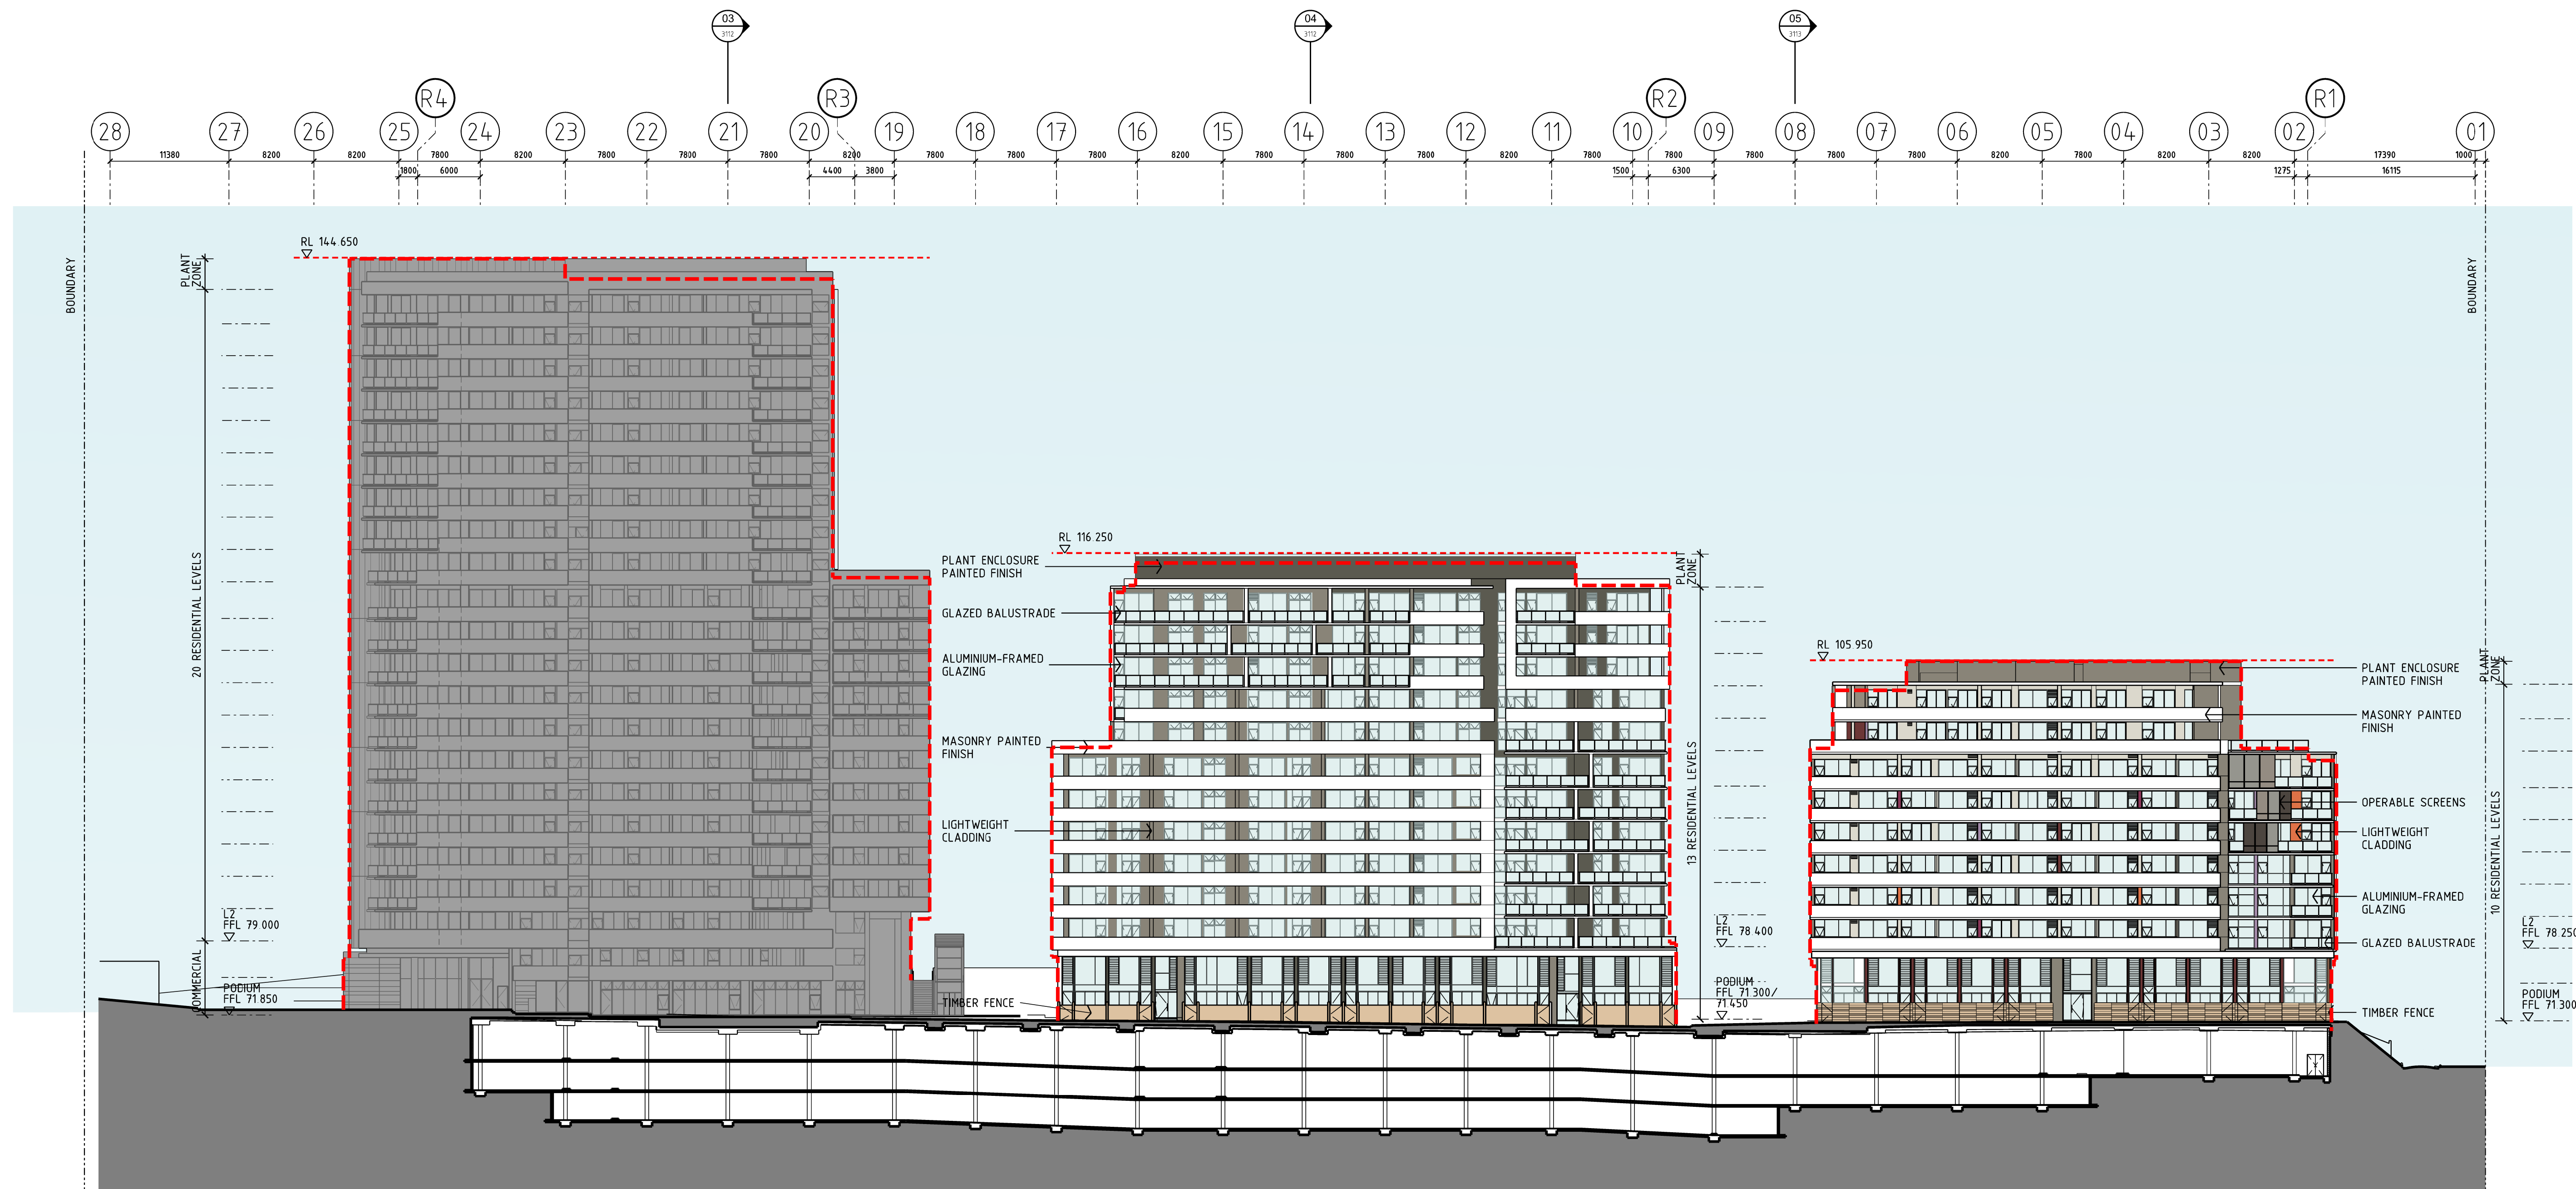


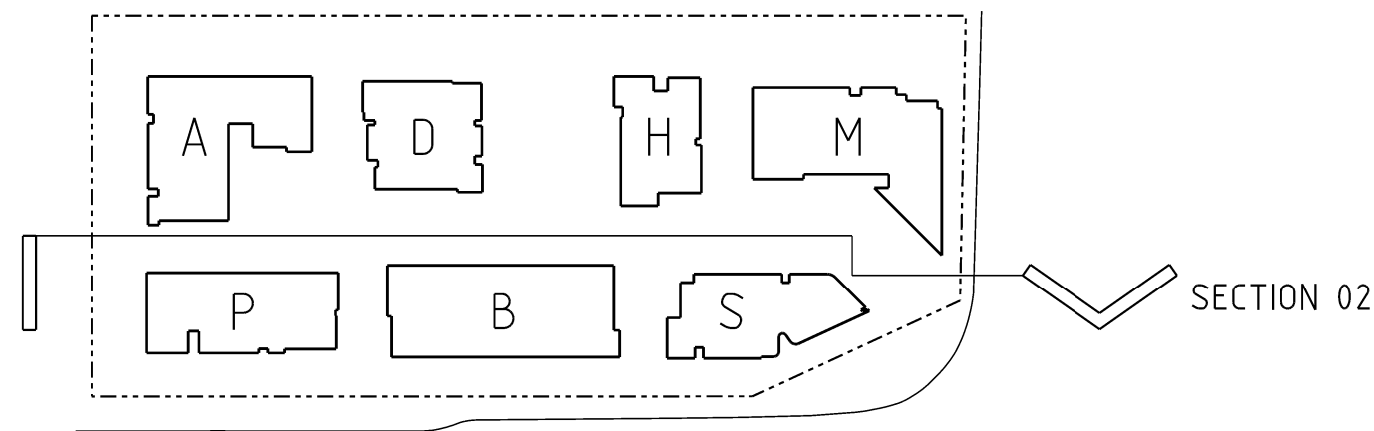

BUILDING SYDNEY

BUILDING BRISBANE

BUILDING PERTH

- STAGE 2 DEVELOPMENT
- PAC APPROVED HEIGHT
- MOD 4 APPROVED BUILDING OUTLINE


No	Date	Description	Ver	App'd
B	09.12.11	PREFERRED PROJECT		
C	24.02.12	PREFERRED PROJECT		
D	22.11.12	75W SUBMISSION		
E	18.01.13	75W SUBMISSION		
F	17.06.13	75W SUBMISSION		
G	31.07.14	75W SUBMISSION		
H	19.01.15	PODIUM AND BUILDING HEIGHTS RAISED		

Do not scale drawings. Use figured dimensions only. Check & verify levels and dimensions on site prior to the commencement of any work, the preparation of shop drawings or the fabrication of components.

This drawing is the copyright of Allen Jack + Cotter Architects and is protected under the Copyright Act 1968. Do not alter, reproduce or transmit in any form, or by any means without the express permission of Allen Jack + Cotter Architects.

Nominated Architects: Michael Heenan 5264, Peter Ireland 6661

Site Location Plan

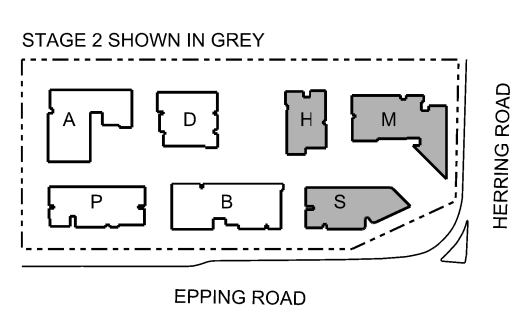

Project
MACQUARIE PARK VILLAGE
110-114 HERRING ROAD
MACQUARIE PARK
Proj No. 10_030

Drawing Title
SECTION 02
Drawing Status
NOT FOR CONSTRUCTION

Scale
1:330@A1
Drawing No
DA3111
Issue
H