



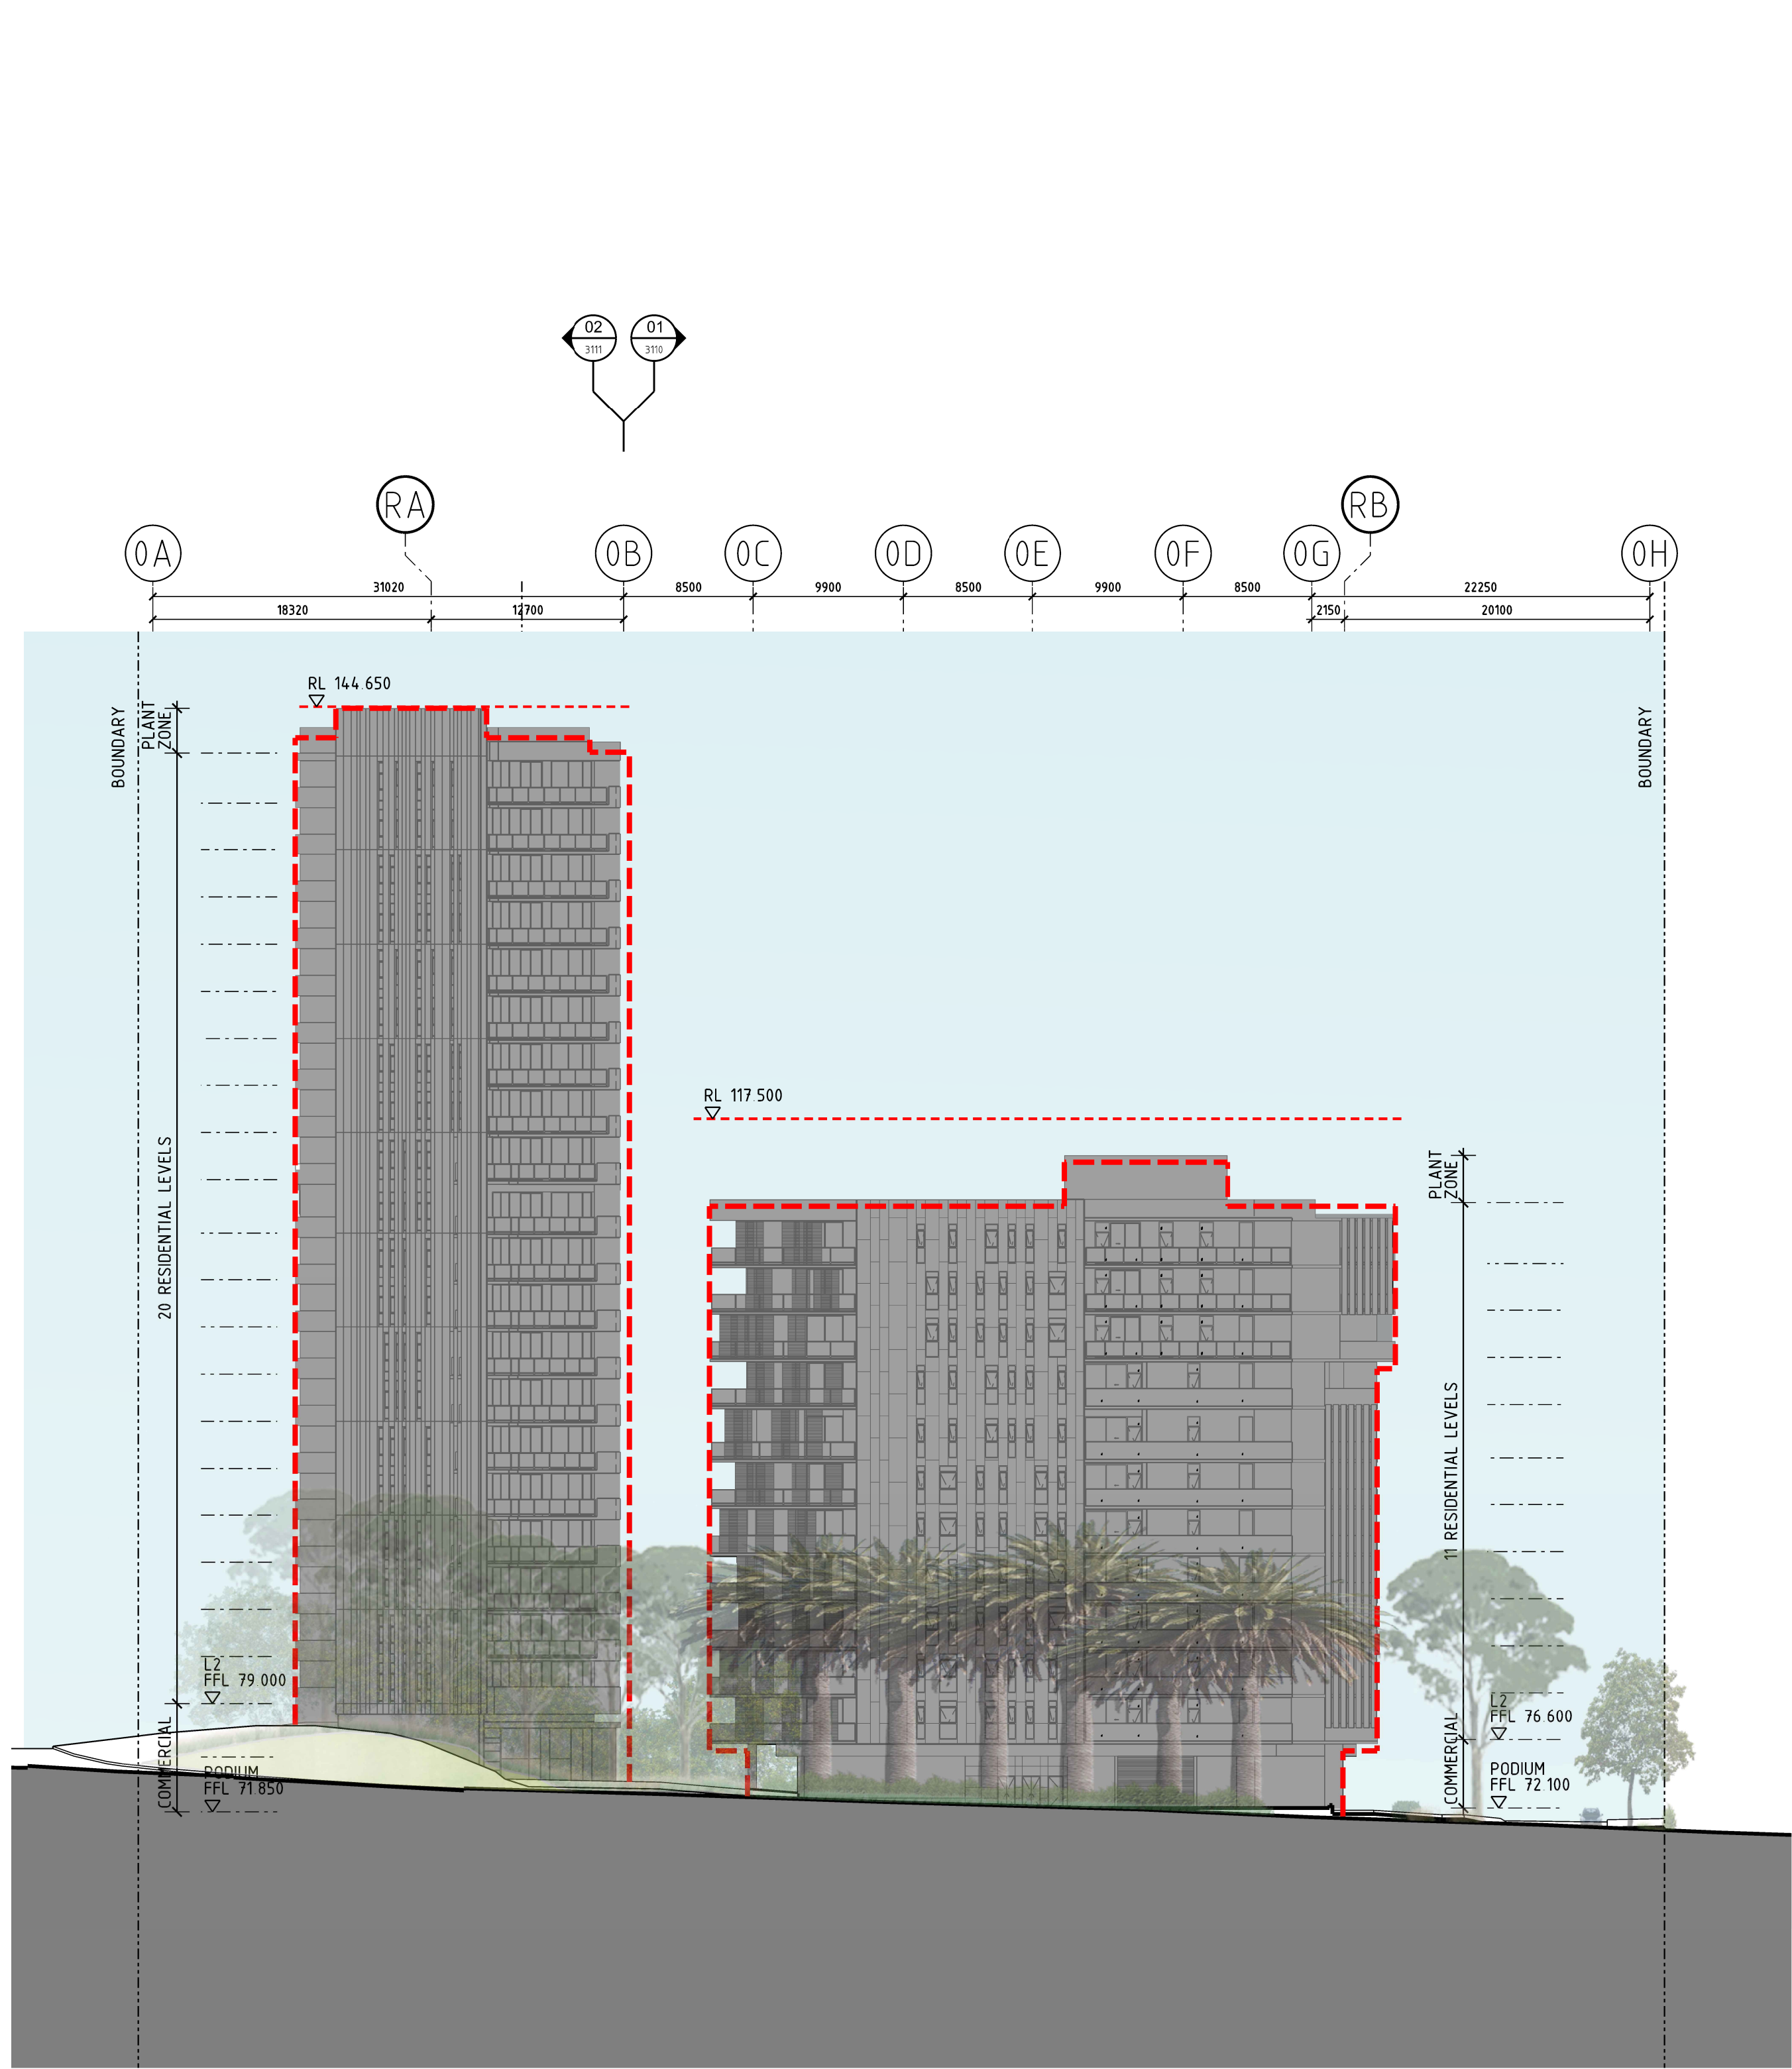

BUILDING SYDNEY BUILDING MELBOURNE

EAST ELEVATION

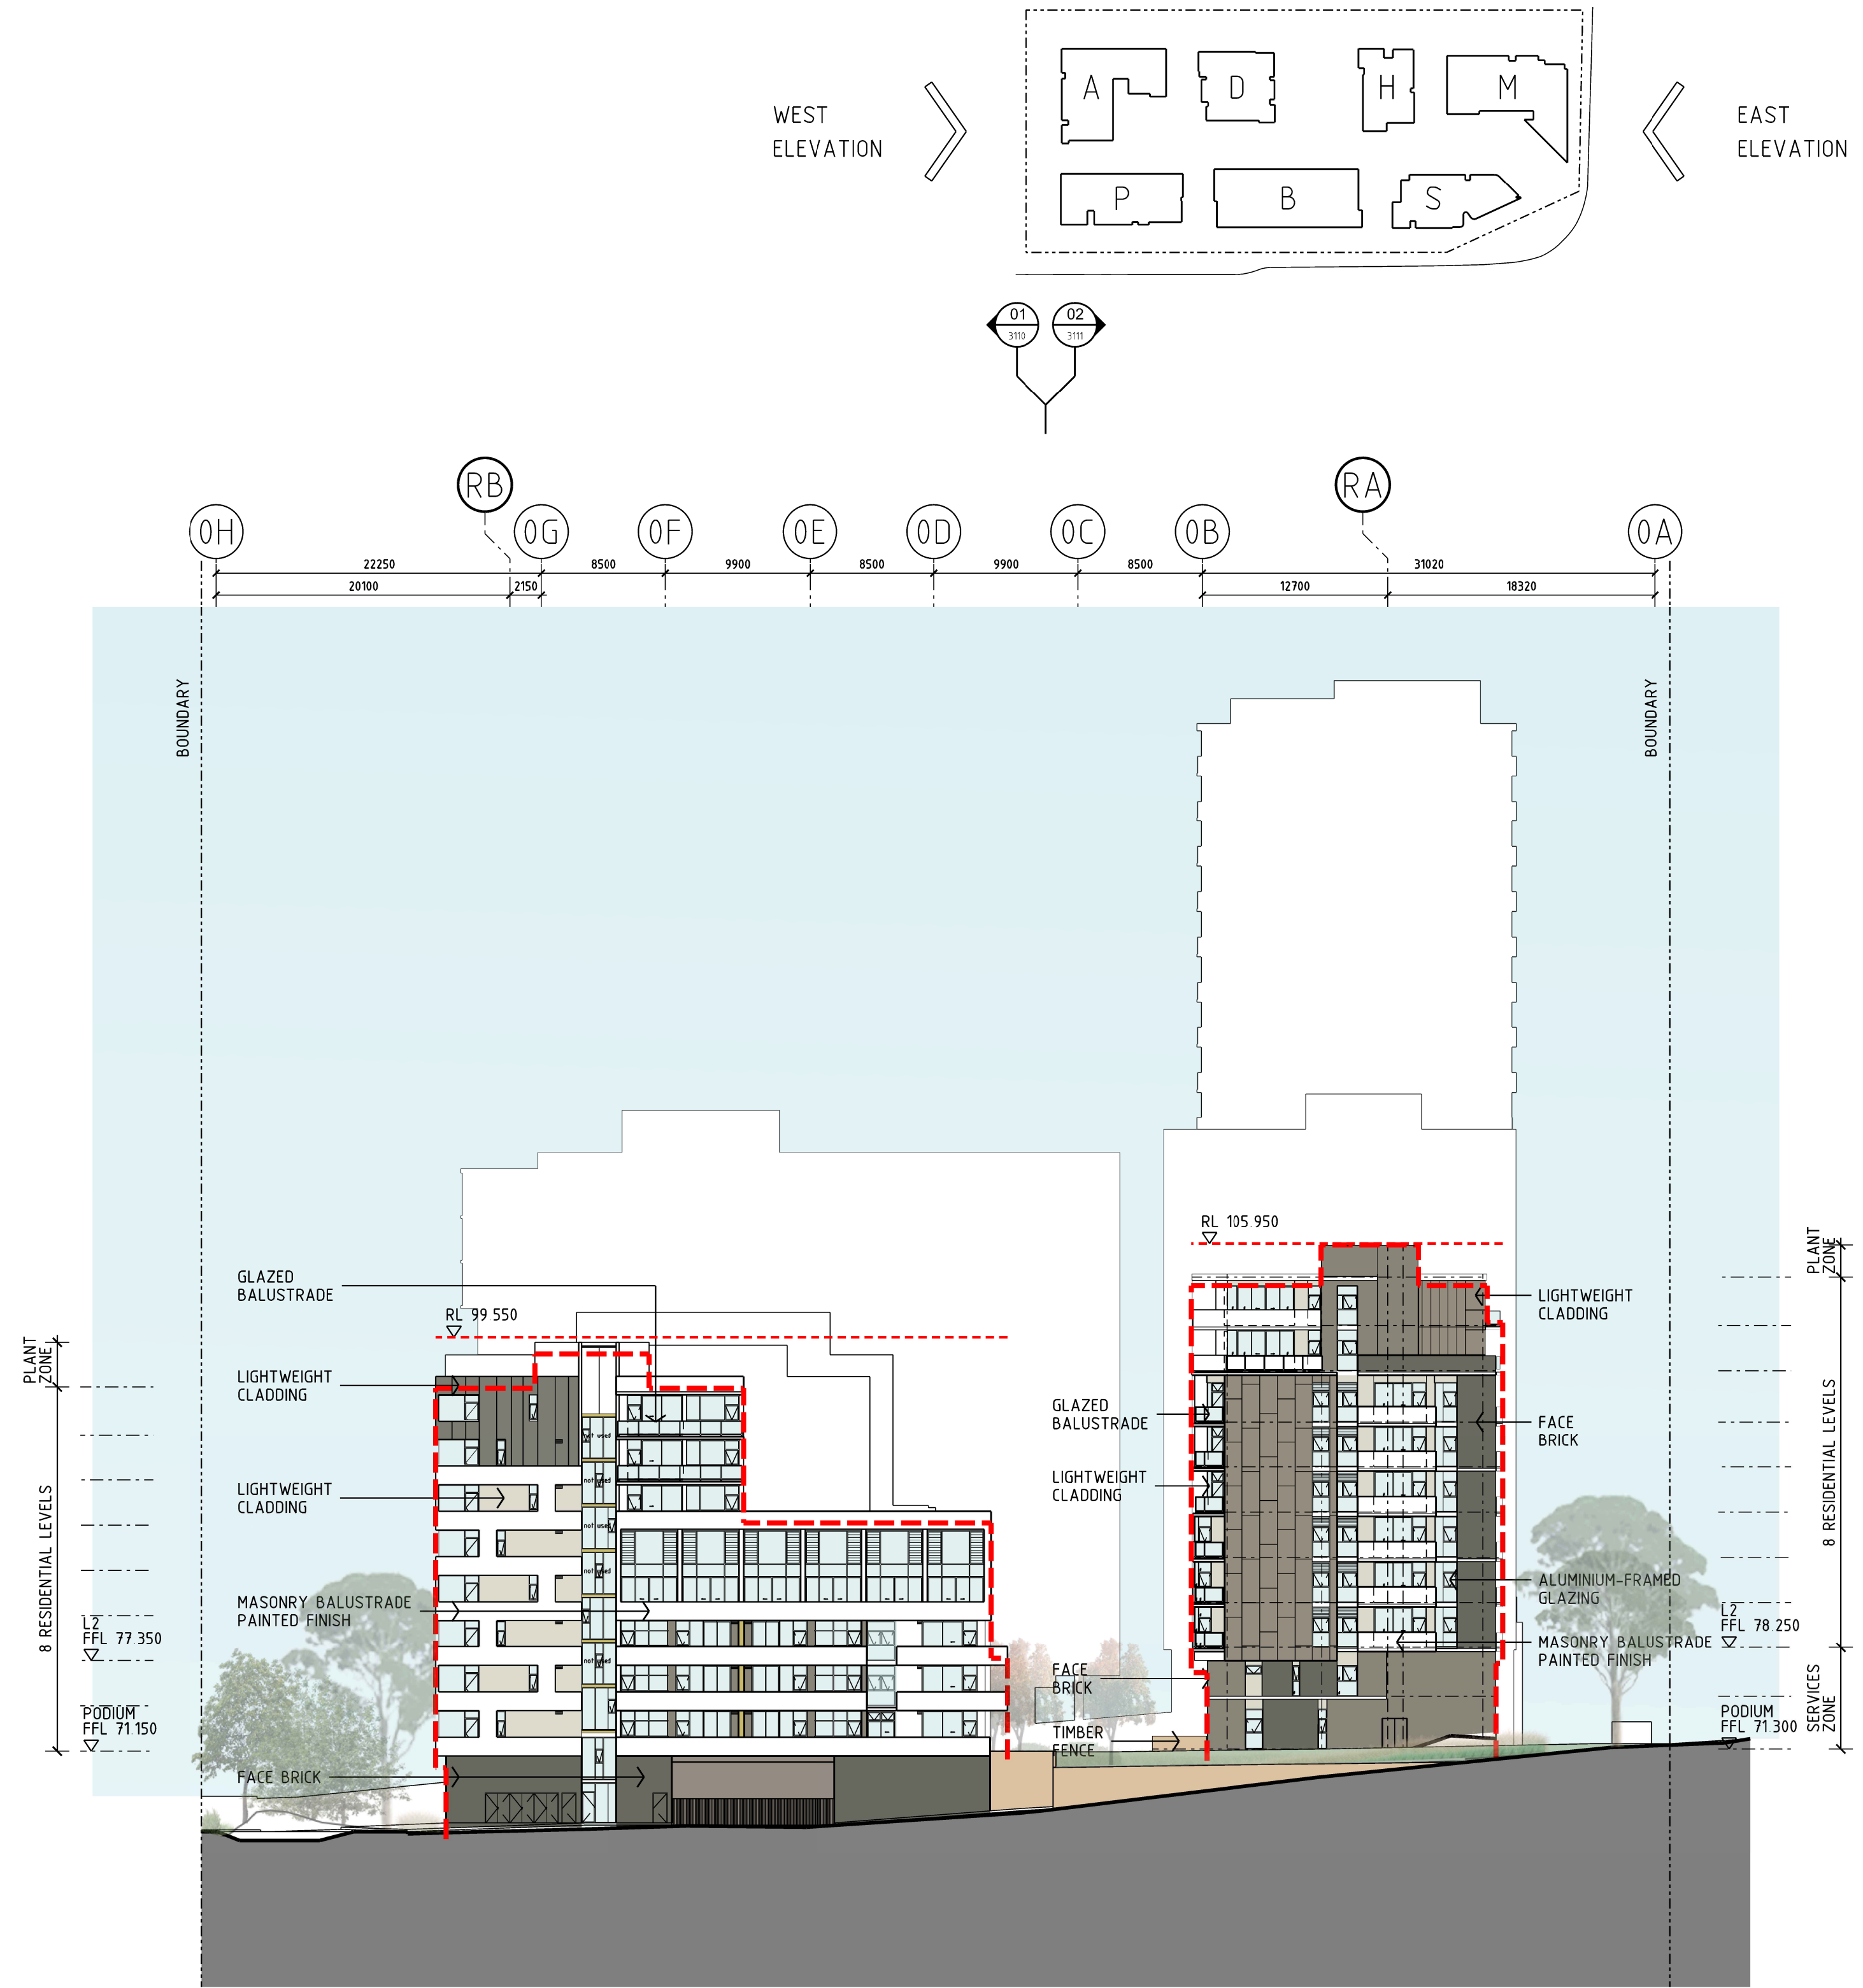

BUILDING ADELAIDE  
BUILDINGS DARWIN, HOBART  
AND MELBOURNE BEYOND

BUILDING PERTH  
BUILDINGS BRISBANE AND SYDNEY BEYOND

WEST ELEVATION