


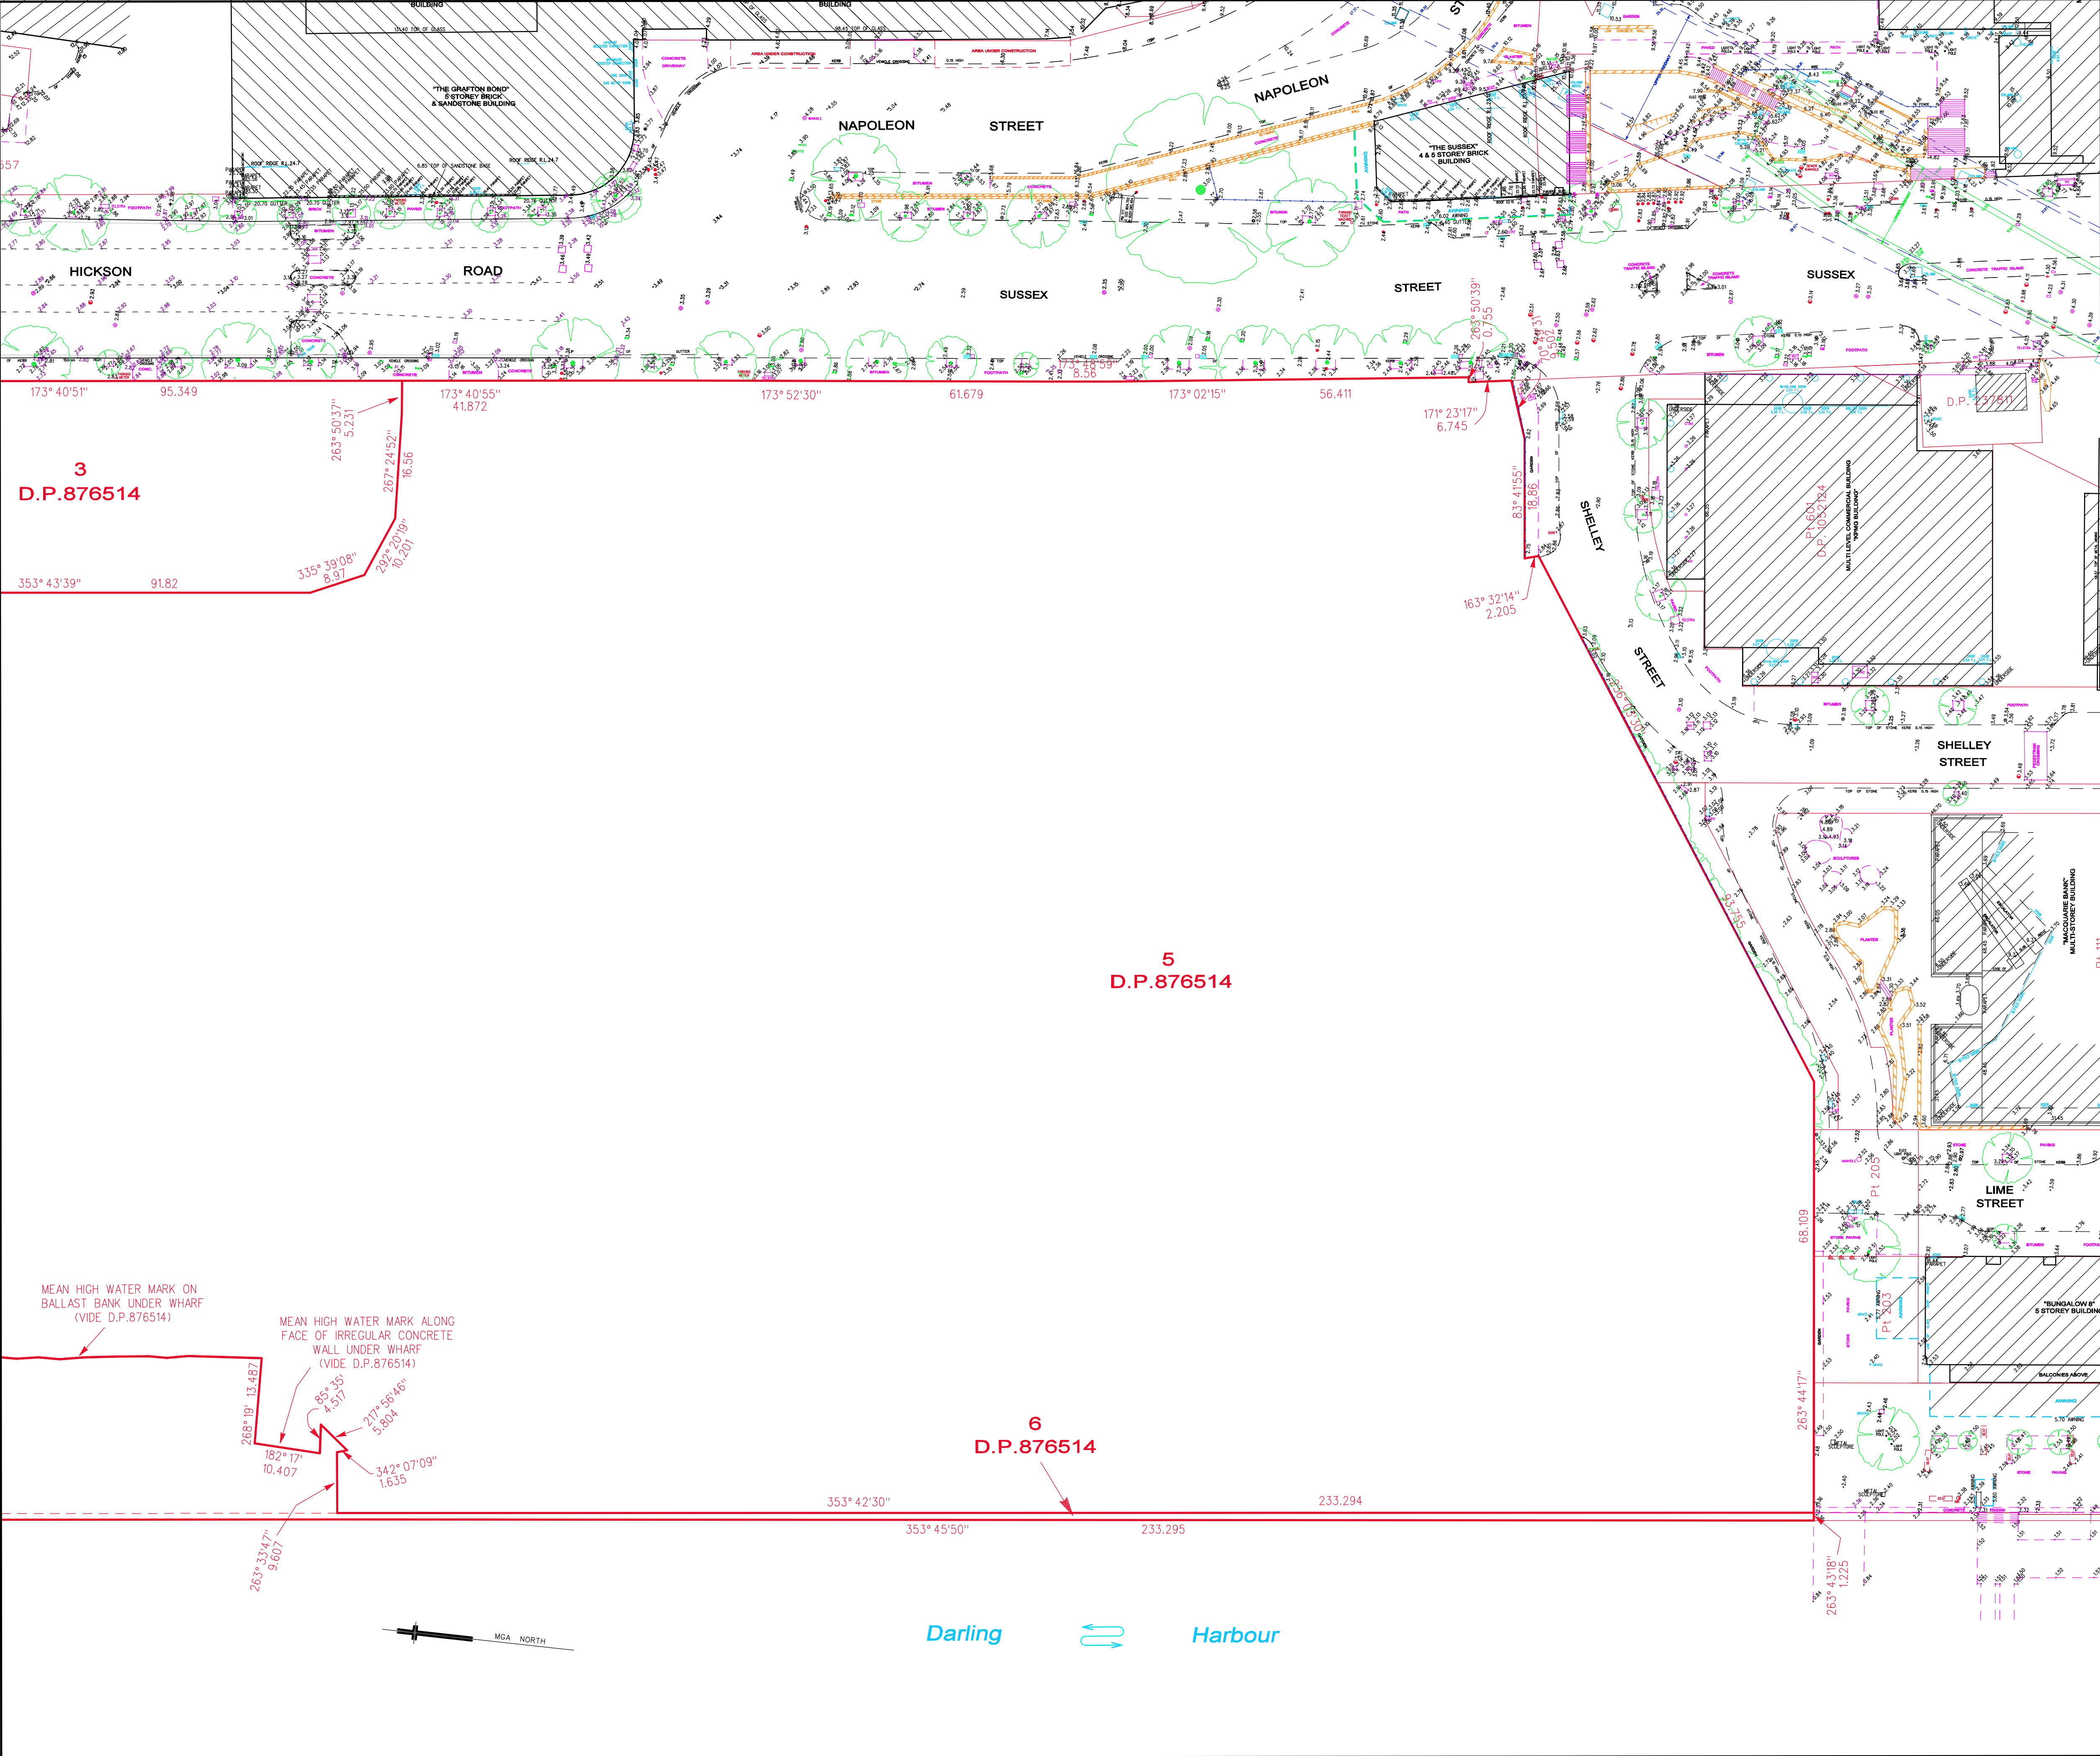

NOTES:

AREAS (BY DP 876514)
3 DP 876514 = 3401 m² (0.34 ha)
5 DP 876514 = 20.03 ha
6 DP 876514 = 3885 m² (0.39 ha)
TOTAL AREA = 20.76 ha

COPYRIGHT © RYGATE & COMPANY PTY. LIMITED 2014.
NO PART OF THIS PLAN MAY BE REPRODUCED, COMMUNICATED, STORED IN A RETRIEVAL SYSTEM OR TRANSMITTED IN ANY FORM WITHOUT THE WRITTEN PERMISSION OF THE COPYRIGHT OWNER EXCEPT AS PERMITTED BY THE COPYRIGHT ACT 1968. ANY PERMITTED DOWNLOADING, ELECTRONIC STORAGE, DISPLAY, PRINT, COPY, REPRODUCTION OR COMMUNICATION OF THIS SURVEY SHOULD CONTAIN NO ALTERATION OR ADDITION TO THE ORIGINAL SURVEY.

REV.	DATE	AMENDMENTS
A	27/02/2014	ALTERATIONS FOR DEPARTMENT OF PLANNING SUBDIVISION APPLICATION

Rygate & Company Pty Limited
P.W. Rygate & West
ABN 61 001 204 897
surveys@rygate.com.au
rygate.com.au

Suite 804 Level 9, 89 York St
Sydney NSW 2000
P +61 2 9262 6800
F +61 2 9262 6845
rygate.com.au

SUBDIVISION | STRATA PLANS | STRATUM SUBDIVISION | LEASE PLANS | TOPOGRAPHIC SURVEYS | GPS SURVEYS | 3D MODELLING | RACECOURSE DESIGN | PROJECT MANAGEMENT | SUN SHADOW DIAGRAMS

SURVEYOR	DRAWN	CHECKED	APPROVED
-	-	-	-

0 50
REDUCTION RATIO 1:500 @ A1

DATUM : AUSTRALIAN HEIGHT DATUM
CONTOUR INTERVAL :
ORIGIN OF LEVELS : SSM 46693 RL 2.454 AHD

THIS TITLE BLOCK AND NOTES FORM AN INTEGRAL PART OF THE PLAN AND MUST BE REPRODUCED IN ANY USE, DUPLICATION OR AMENDMENT.

CLIENT
LEND LEASE (Millers Point) PTY. LTD.


LOCALITY
BARANGAROO

L.G.A.
CITY OF SYDNEY

PLAN
SHOWING DETAIL & LEVELS
ADJOINING LOTS 3, 5 & 6 DP 876514

CAD REFERENCE -

REFERENCE No.	PLAN No.	DATE	SHEET No.
74238		18/06/2010	1 OF 4 SHEETS

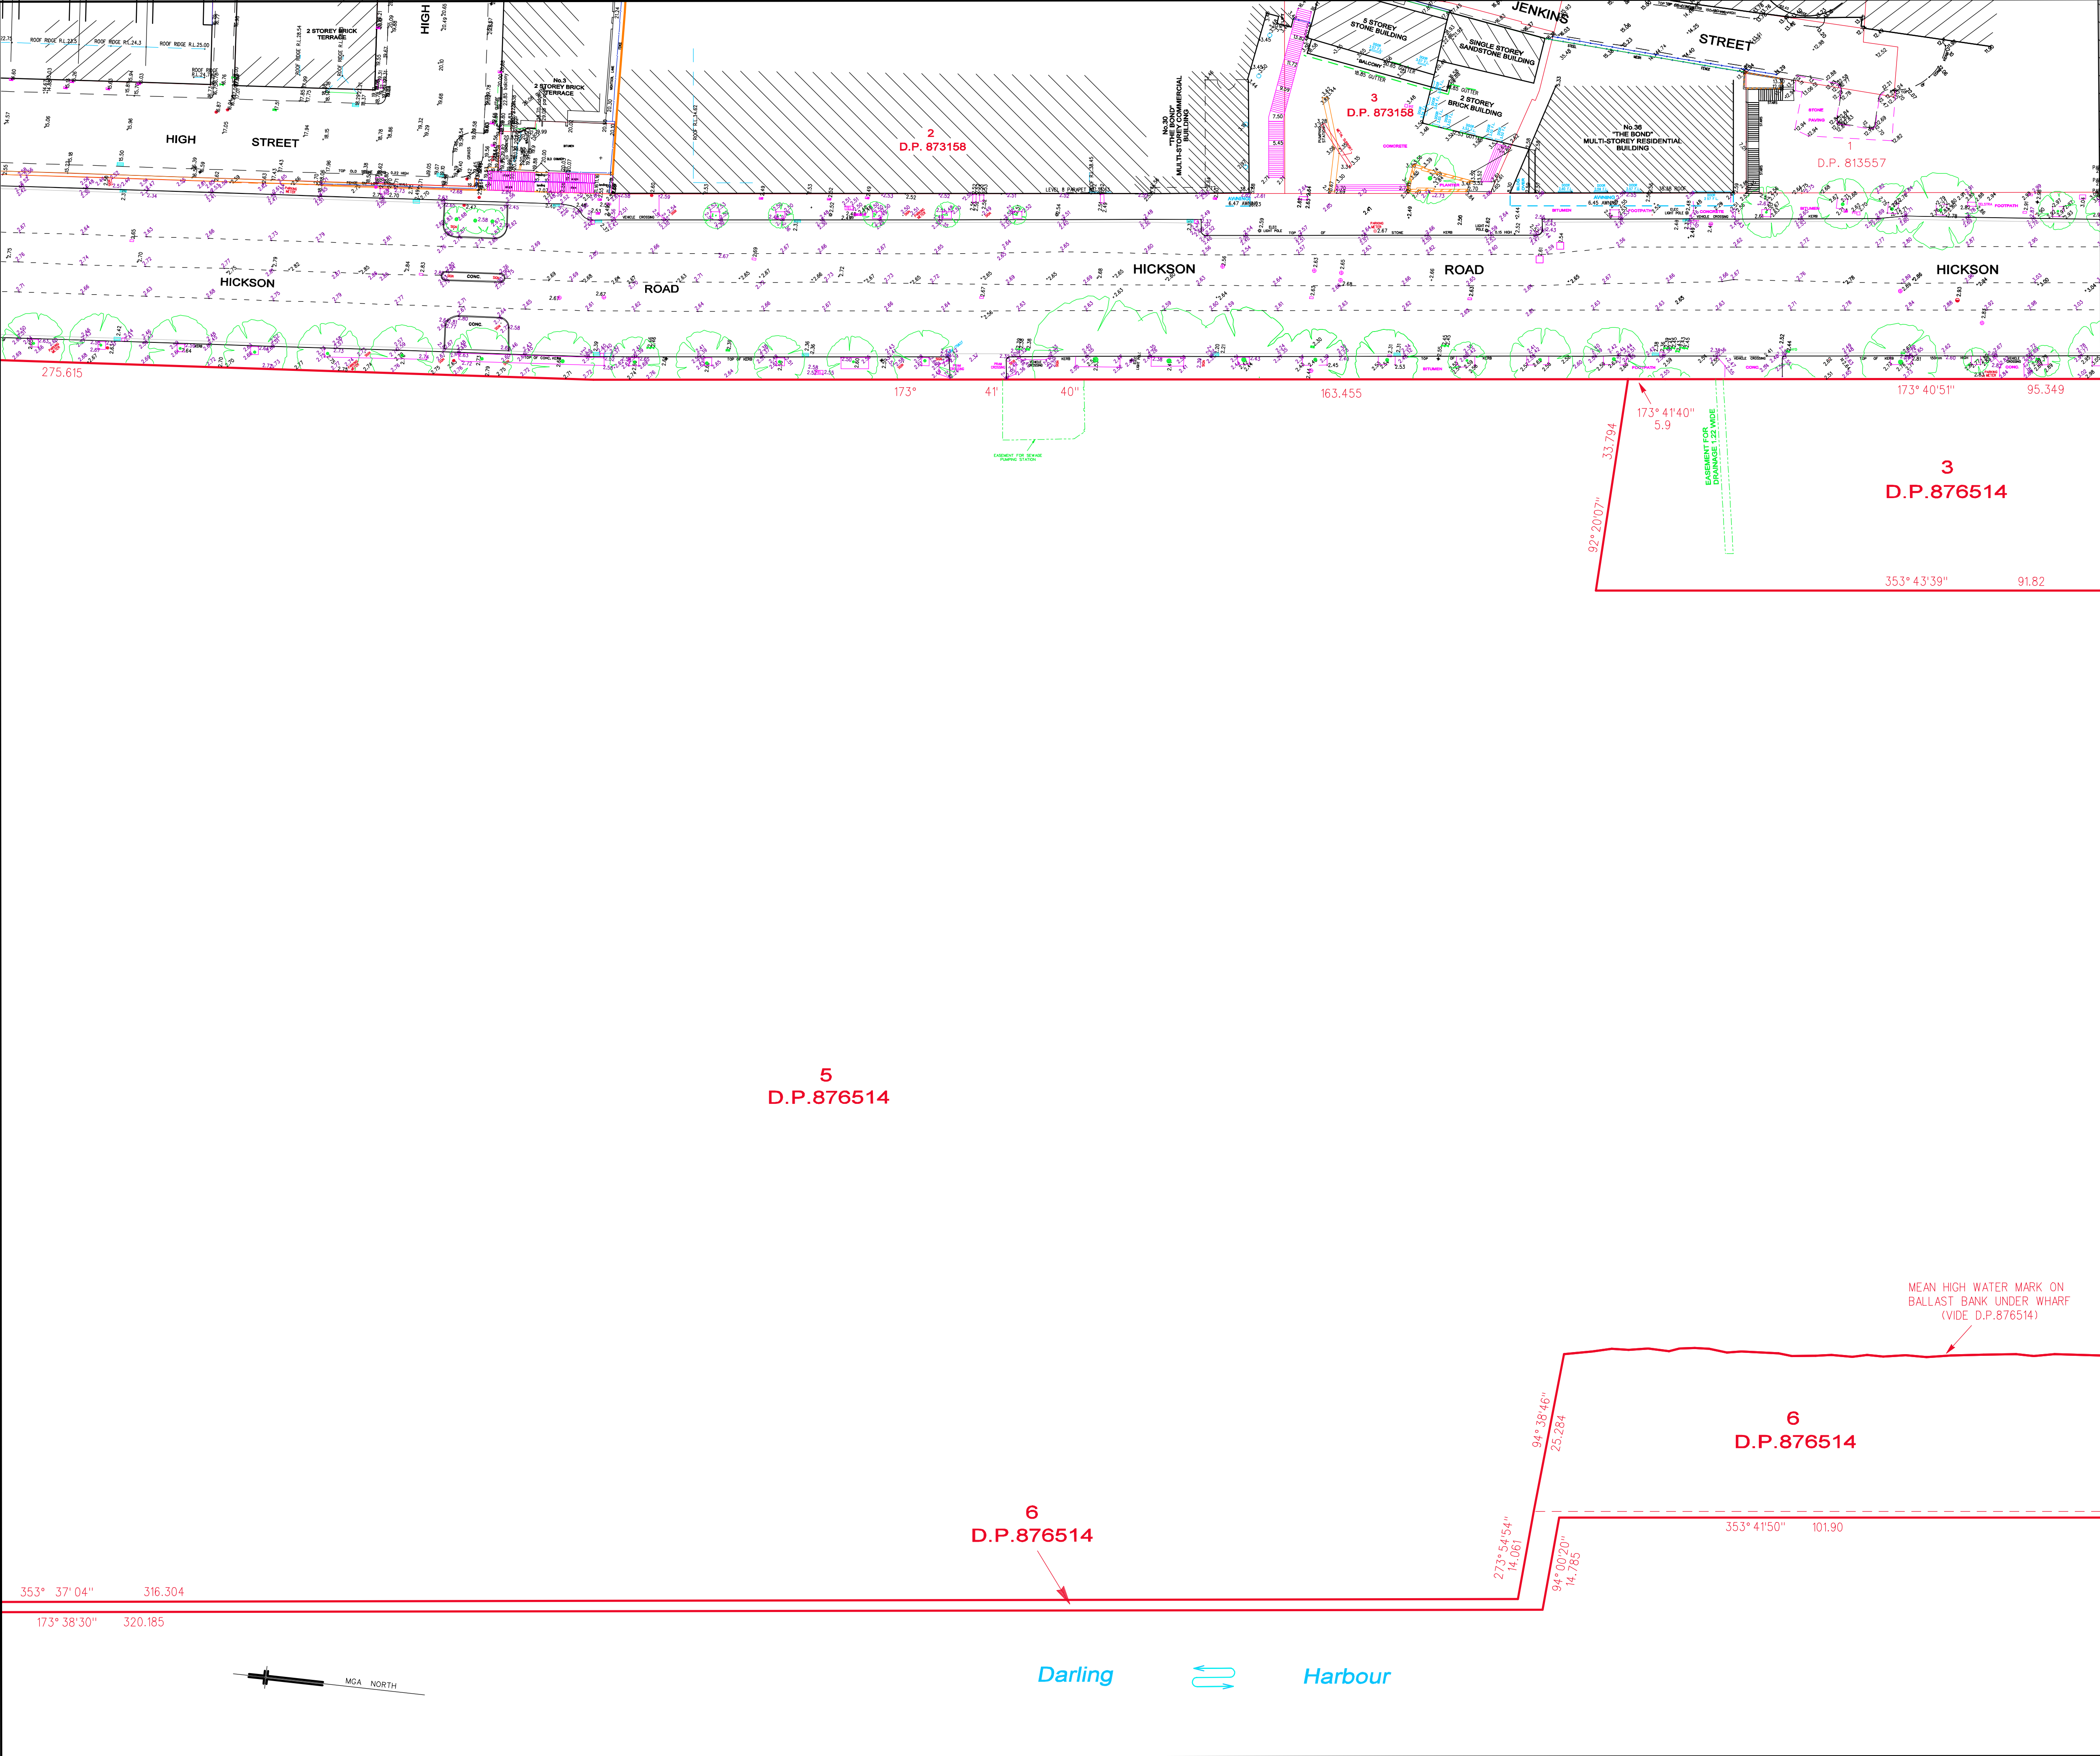

NOTES:

AREAS (BY DP 876514)

3 DP 876514 = 3401 m² (0.34 ha)

5 DP 876514 = 20.03 ha

6 DP 876514 = 3885 m² (0.39 ha)

TOTAL AREA = 20.76 ha

COPYRIGHT © RYGATE & COMPANY PTY. LIMITED 2014.
NO PART OF THIS PLAN MAY BE REPRODUCED,
COMMUNICATED, STORED IN A RETRIEVAL SYSTEM OR
TRANSMITTED IN ANY FORM WITHOUT THE WRITTEN
PERMISSION OF THE COPYRIGHT OWNER EXCEPT AS
PERMITTED BY THE COPYRIGHT ACT 1968. ANY PERMITTED
DOWNLOADING, ELECTRONIC STORAGE, DISPLAY, PRINT,
COPY, REPRODUCTION OR COMMUNICATION OF THIS SURVEY
SHOULD CONTAIN NO ALTERATION OR ADDITION TO THE
ORIGINAL SURVEY.

A	27/02/2014	ALTERATIONS FOR DEPARTMENT OF PLANNING SUBDIVISION APPLICATION
REV.	DATE	AMENDMENTS



Rygate & Company Pty Limited
P.W. Rygate & West
ABN 61 001 204 897

Suite 804 Level 9, 89 York St
Sydney NSW 2000
+61 2 9262 6800
+61 2 9262 6845
surveyors@rygate.com.au
rygate.com.au

SUBDIVISION | STRATA PLANS | STRATUM SUBDIVISION | LEASE PLANS | TOPOGRAPHIC SURVEYS | GPS
SURVEYS | 3D MODELLING | RACECOURSE DESIGN | PROJECT MANAGEMENT | SUN SHADOW DIAGRAMS

SURVEYOR	DRAWN	CHECKED	APPROVED
-	-	-	-

0 50
REDUCTION RATIO 1:500 @ A1

DATUM : AUSTRALIAN HEIGHT DATUM
CONTOUR INTERVAL :
ORIGIN OF LEVELS : SSM 46693 RL 2.454 AHD

THIS TITLE BLOCK AND NOTES FORM AN INTEGRAL PART OF THE PLAN
AND MUST BE REPRODUCED IN ANY USE, DUPLICATION OR AMENDMENT.

CLIENT

LEND LEASE (Millers Point) PTY. LTD.

LOCALITY

BARANGAROO

L.G.A.

CITY OF SYDNEY


PLAN

SHOWING DETAIL & LEVELS
ADJOINING LOTS 3, 5 & 6 DP 876514

CAD REFERENCE

-

REFERENCE No.	PLAN No.	DATE	SHEET No.
74238		18/06/2010	2
			OF 4 SHEETS

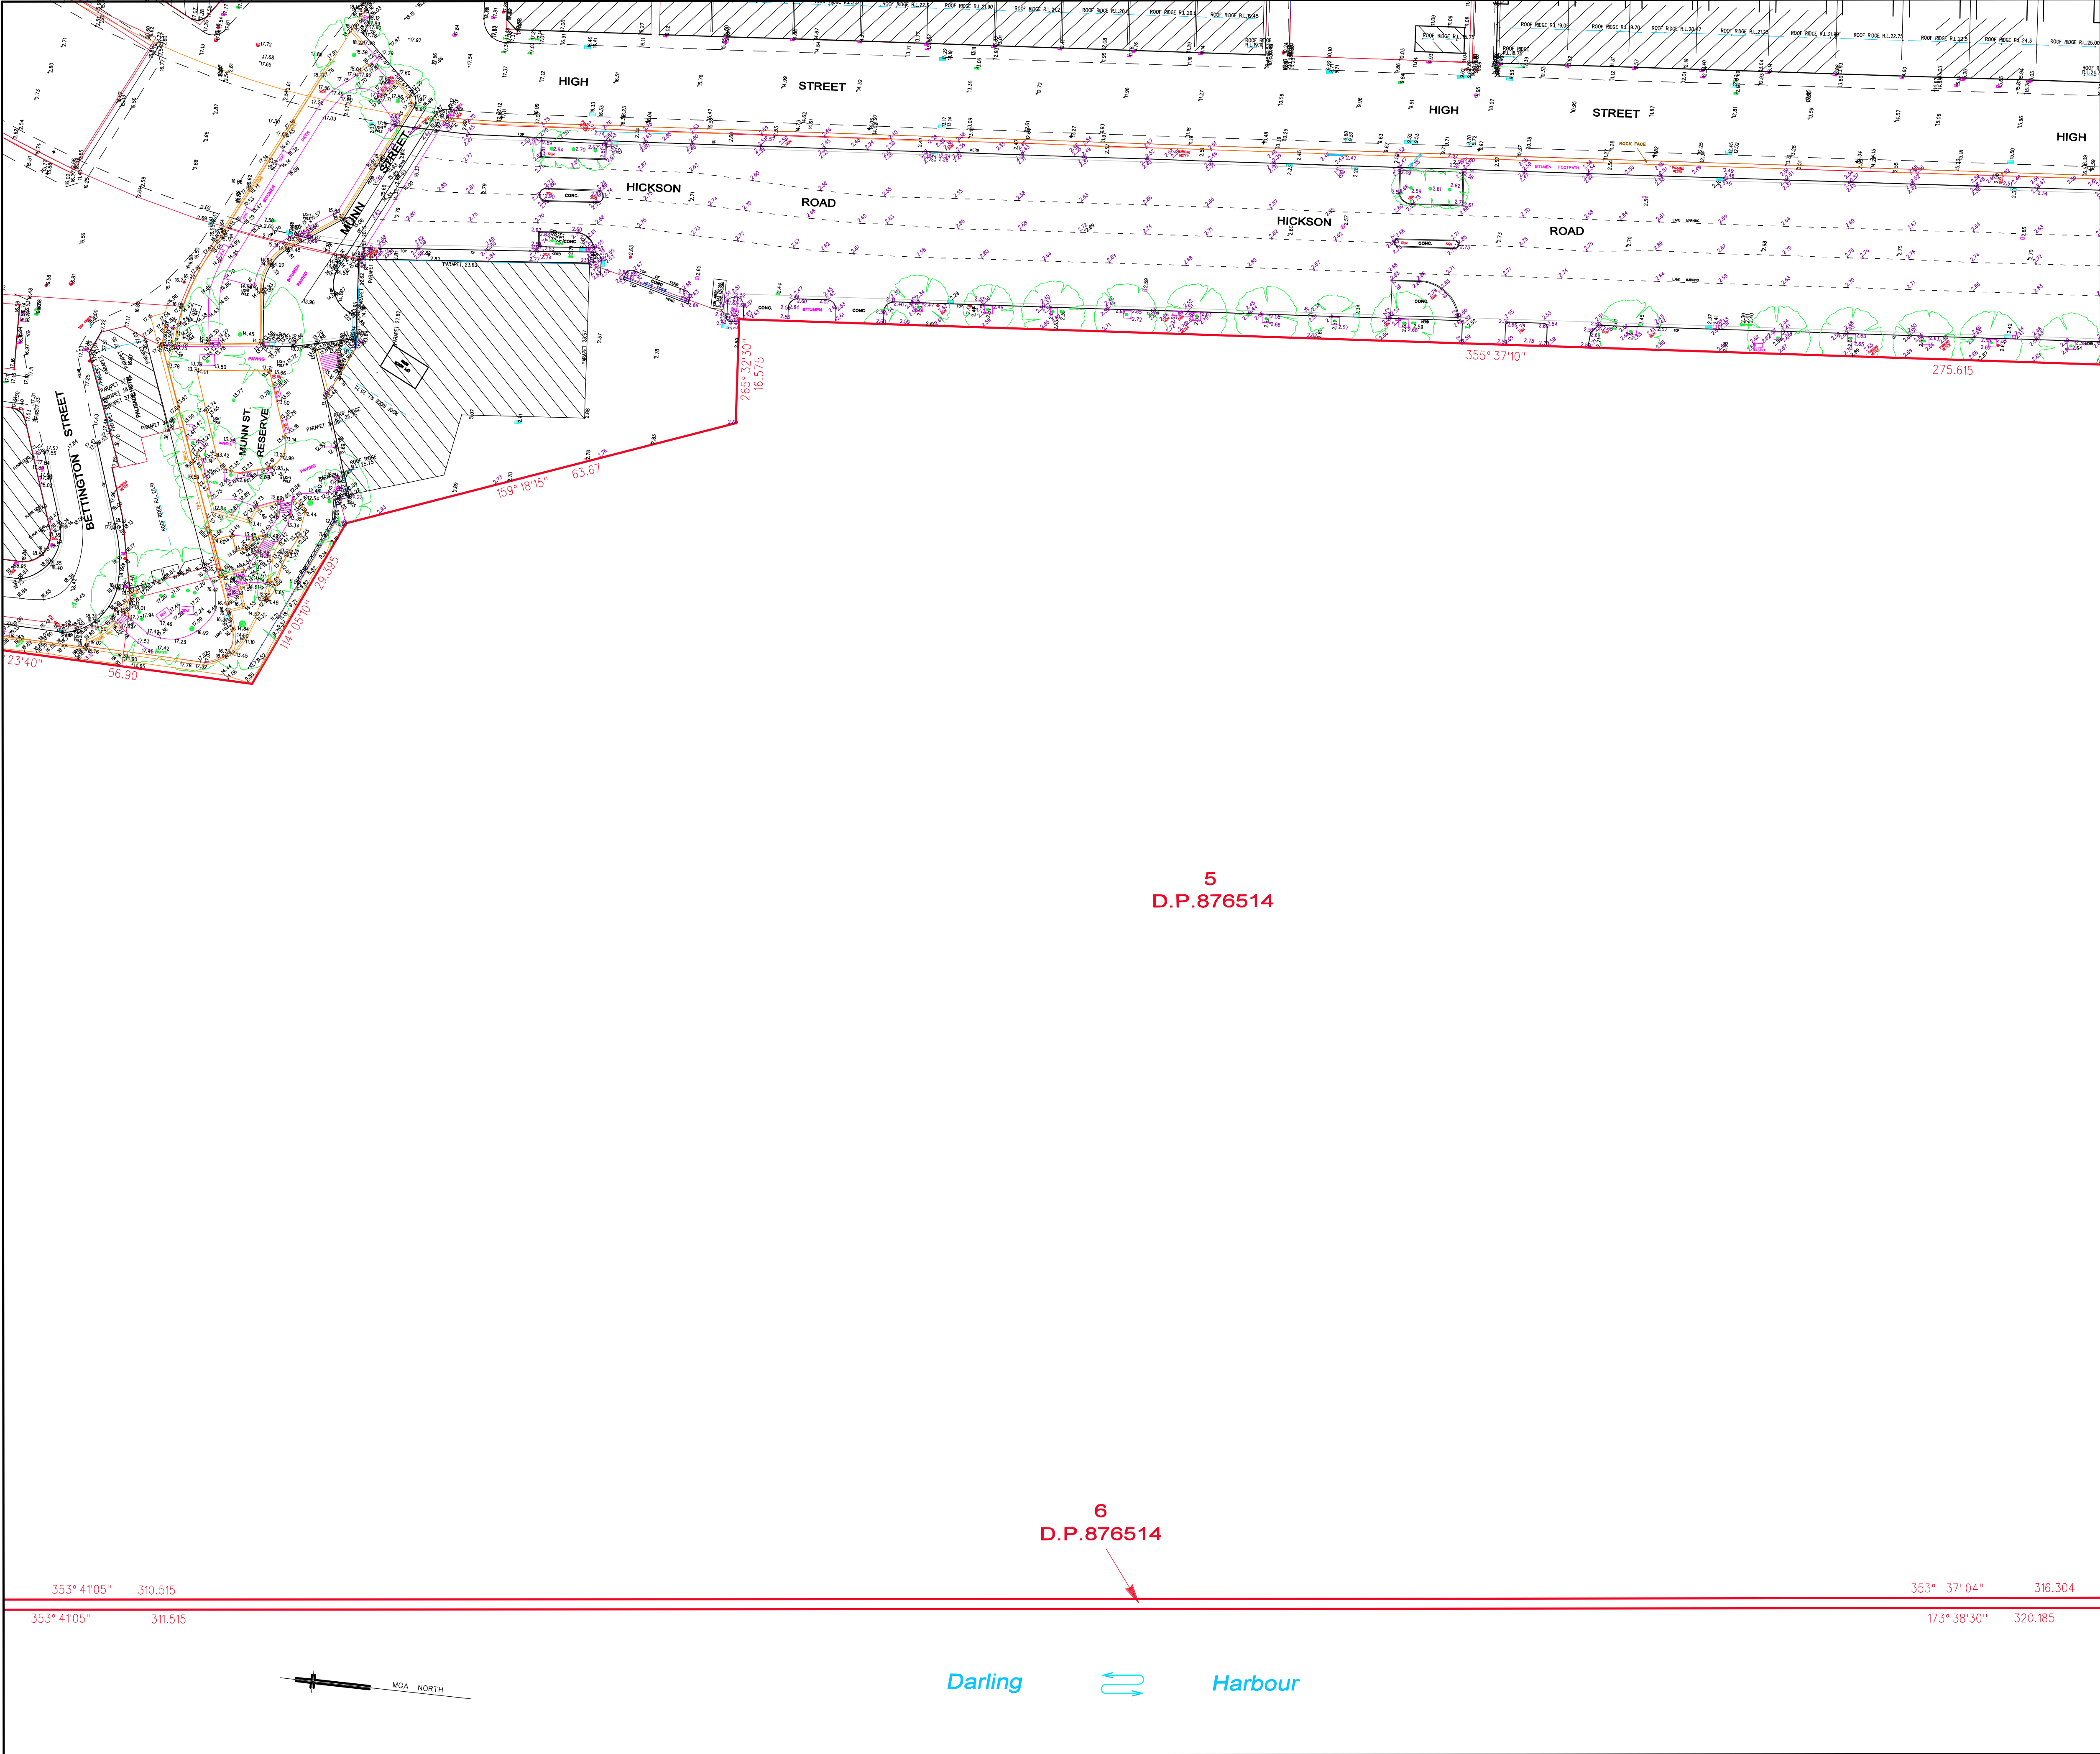

NOTES:

AREAS (BY DP 876514)

3 DP 876514 = 3401 m² (0.34 ha)

5 DP 876514 = 20.03 ha

6 DP 876514 = 3885 m² (0.39 ha)

TOTAL AREA = 20.76 ha

COPYRIGHT © RYGATE & COMPANY PTY. LIMITED 2014.
NO PART OF THIS PLAN MAY BE REPRODUCED,
COMMUNICATED, STORED IN A RETRIEVAL SYSTEM OR
TRANSMITTED IN ANY FORM WITHOUT THE WRITTEN
PERMISSION OF THE COPYRIGHT OWNER EXCEPT AS
PERMITTED BY THE COPYRIGHT ACT 1968. ANY PERMITTED
DOWNLOADING, ELECTRONIC STORAGE, DISPLAY, PRINT,
COPY, REPRODUCTION OR COMMUNICATION OF THIS SURVEY
SHOULD CONTAIN NO ALTERATION OR ADDITION TO THE
ORIGINAL SURVEY.

A	27/02/2014	ALTERATIONS FOR DEPARTMENT OF PLANNING SUBDIVISION APPLICATION
REV.	DATE	AMENDMENTS



Rygate & Company Pty Limited
P.W. Rygate & West
ABN 61 001 204 897

Suite 804 Level 9, 89 York St
Sydney NSW 2000
P +61 2 9262 6800
F +61 2 9262 6845
surveyors@rygate.com.au
rygate.com.au

SURVEYING SINCE 1893

SUBDIVISION | STRATA PLANS | STRATUM SUBDIVISION | LEASE PLANS | TOPOGRAPHIC SURVEYS | GPS
SURVEYS | 3D MODELLING | RACECOURSE DESIGN | PROJECT MANAGEMENT | SUN SHADOW DIAGRAMS

SURVEYOR	DRAWN	CHECKED	APPROVED
-	-	-	-

0 50
REDUCTION RATIO 1:500 @ A1

DATUM : AUSTRALIAN HEIGHT DATUM
CONTOUR INTERVAL :
ORIGIN OF LEVELS : SSM 46693 RL 2.454 AHD

THIS TITLE BLOCK AND NOTES FORM AN INTEGRAL PART OF THE PLAN
AND MUST BE REPRODUCED IN ANY USE, DUPLICATION OR AMENDMENT.

CLIENT

LEND LEASE (Millers Point) PTY. LTD.

LOCALITY

BARANGAROO

L.G.A.

CITY OF SYDNEY


PLAN

SHOWING DETAIL & LEVELS
ADJOINING LOTS 3, 5 & 6 DP 876514

CAD REFERENCE

-

REFERENCE No.	PLAN No.	DATE	SHEET No.
74238		18/06/2010	3
			OF 4 SHEETS

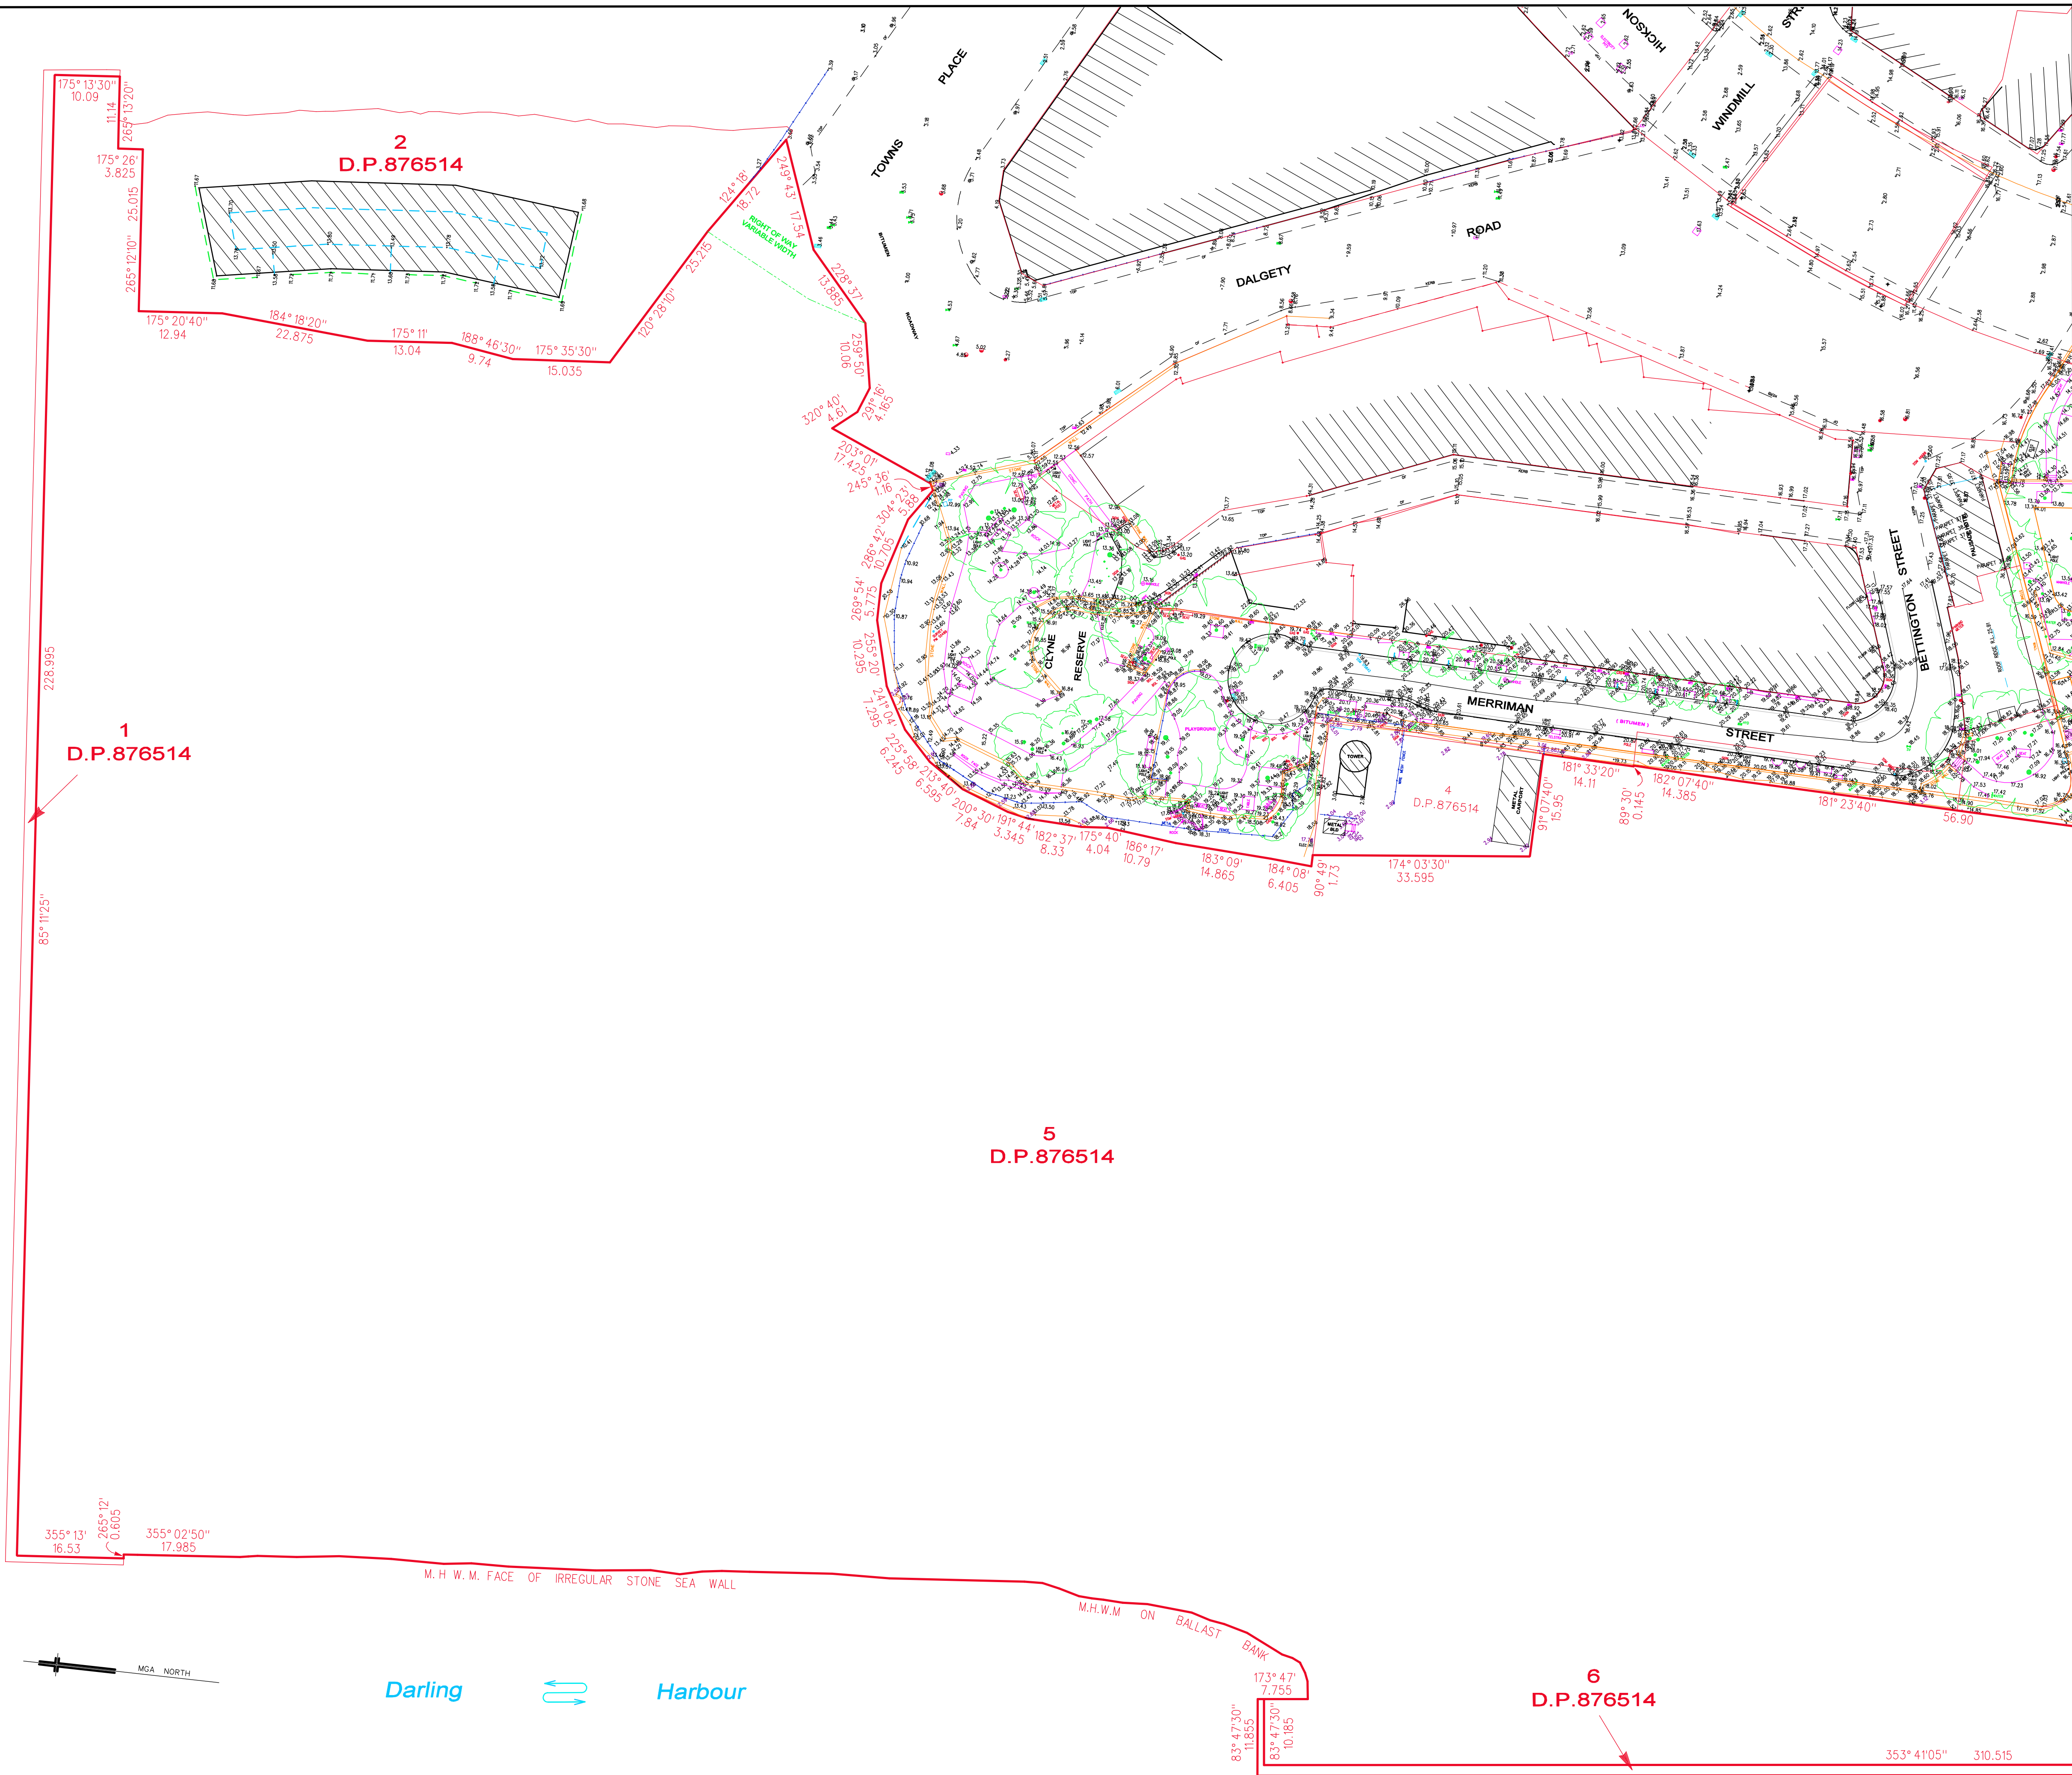

NOTES:

AREAS (BY DP 876514)	
3 DP 876514	= 3401 m ² (0.34 ha)
5 DP 876514	= 20.03 ha
6 DP 876514	= 3885 m ² (0.39 ha)
TOTAL AREA = 20.76 ha	

COPYRIGHT © RYGATE & COMPANY PTY. LIMITED 2014.
NO PART OF THIS PLAN MAY BE REPRODUCED,
COMMUNICATED, STORED IN A RETRIEVAL SYSTEM OR
TRANSMITTED IN ANY FORM WITHOUT THE WRITTEN
PERMISSION OF THE COPYRIGHT OWNER EXCEPT AS
PERMITTED BY THE COPYRIGHT ACT 1968. ANY PERMITTED
DOWNLOADING, ELECTRONIC STORAGE, DISPLAY, PRINT,
COPY, REPRODUCTION OR COMMUNICATION OF THIS SURVEY
SHOULD CONTAIN NO ALTERATION OR ADDITION TO THE
ORIGINAL SURVEY.

A		27/02/2014	ALTERATIONS FOR DEPARTMENT OF PLANNING SUBDIVISION APPLICATION		
REV.	DATE	AMENDMENTS			
RYGATE SURVEYORS Rygate & Company Pty Limited P.W. Rygate & West ABN 61 001 204 897 SURVEYING SINCE 1893 Suite 804 Level 9, 89 York St Sydney NSW 2000 +61 2 9262 6800 +61 2 9262 6843 surveyors@rygate.com.au rygate.com.au					
SUBDIVISION STRATA PLANS STRATUM SUBDIVISION LEASE PLANS TOPOGRAPHIC SURVEYS GPS SURVEYS 3D MODELLING RACECOURSE DESIGN PROJECT MANAGEMENT SUN SHADOW DIAGRAMS					
SURVEYOR		DRAWN		CHECKED	APPROVED
-		-			
0 50 REDUCTION RATIO 1:500 @ A1					
DATUM : AUSTRALIAN HEIGHT DATUM CONTOUR INTERVAL : ORIGIN OF LEVELS : SSM 46693 RL 2.454 AHD					
THIS TITLE BLOCK AND NOTES FORM AN INTEGRAL PART OF THE PLAN AND MUST BE REPRODUCED IN ANY USE, DUPLICATION OR AMENDMENT.					
CLIENT LEND LEASE (Millers Point) PTY. LTD.					
LOCALITY BARANGAROO					
L.G.A. CITY OF SYDNEY					
PLAN SHOWING DETAIL & LEVELS ADJOINING LOTS 3, 5 & 6 DP 876514					
CAD REFERENCE -					
REFERENCE No.		PLAN No.		DATE	SHEET No. 4
74238				18/06/2010	OF 4 SHEETS