


STAGE 2 CARPARK FIT-OUT SUBJECT  
TO STAGE 2 DA APPROVAL

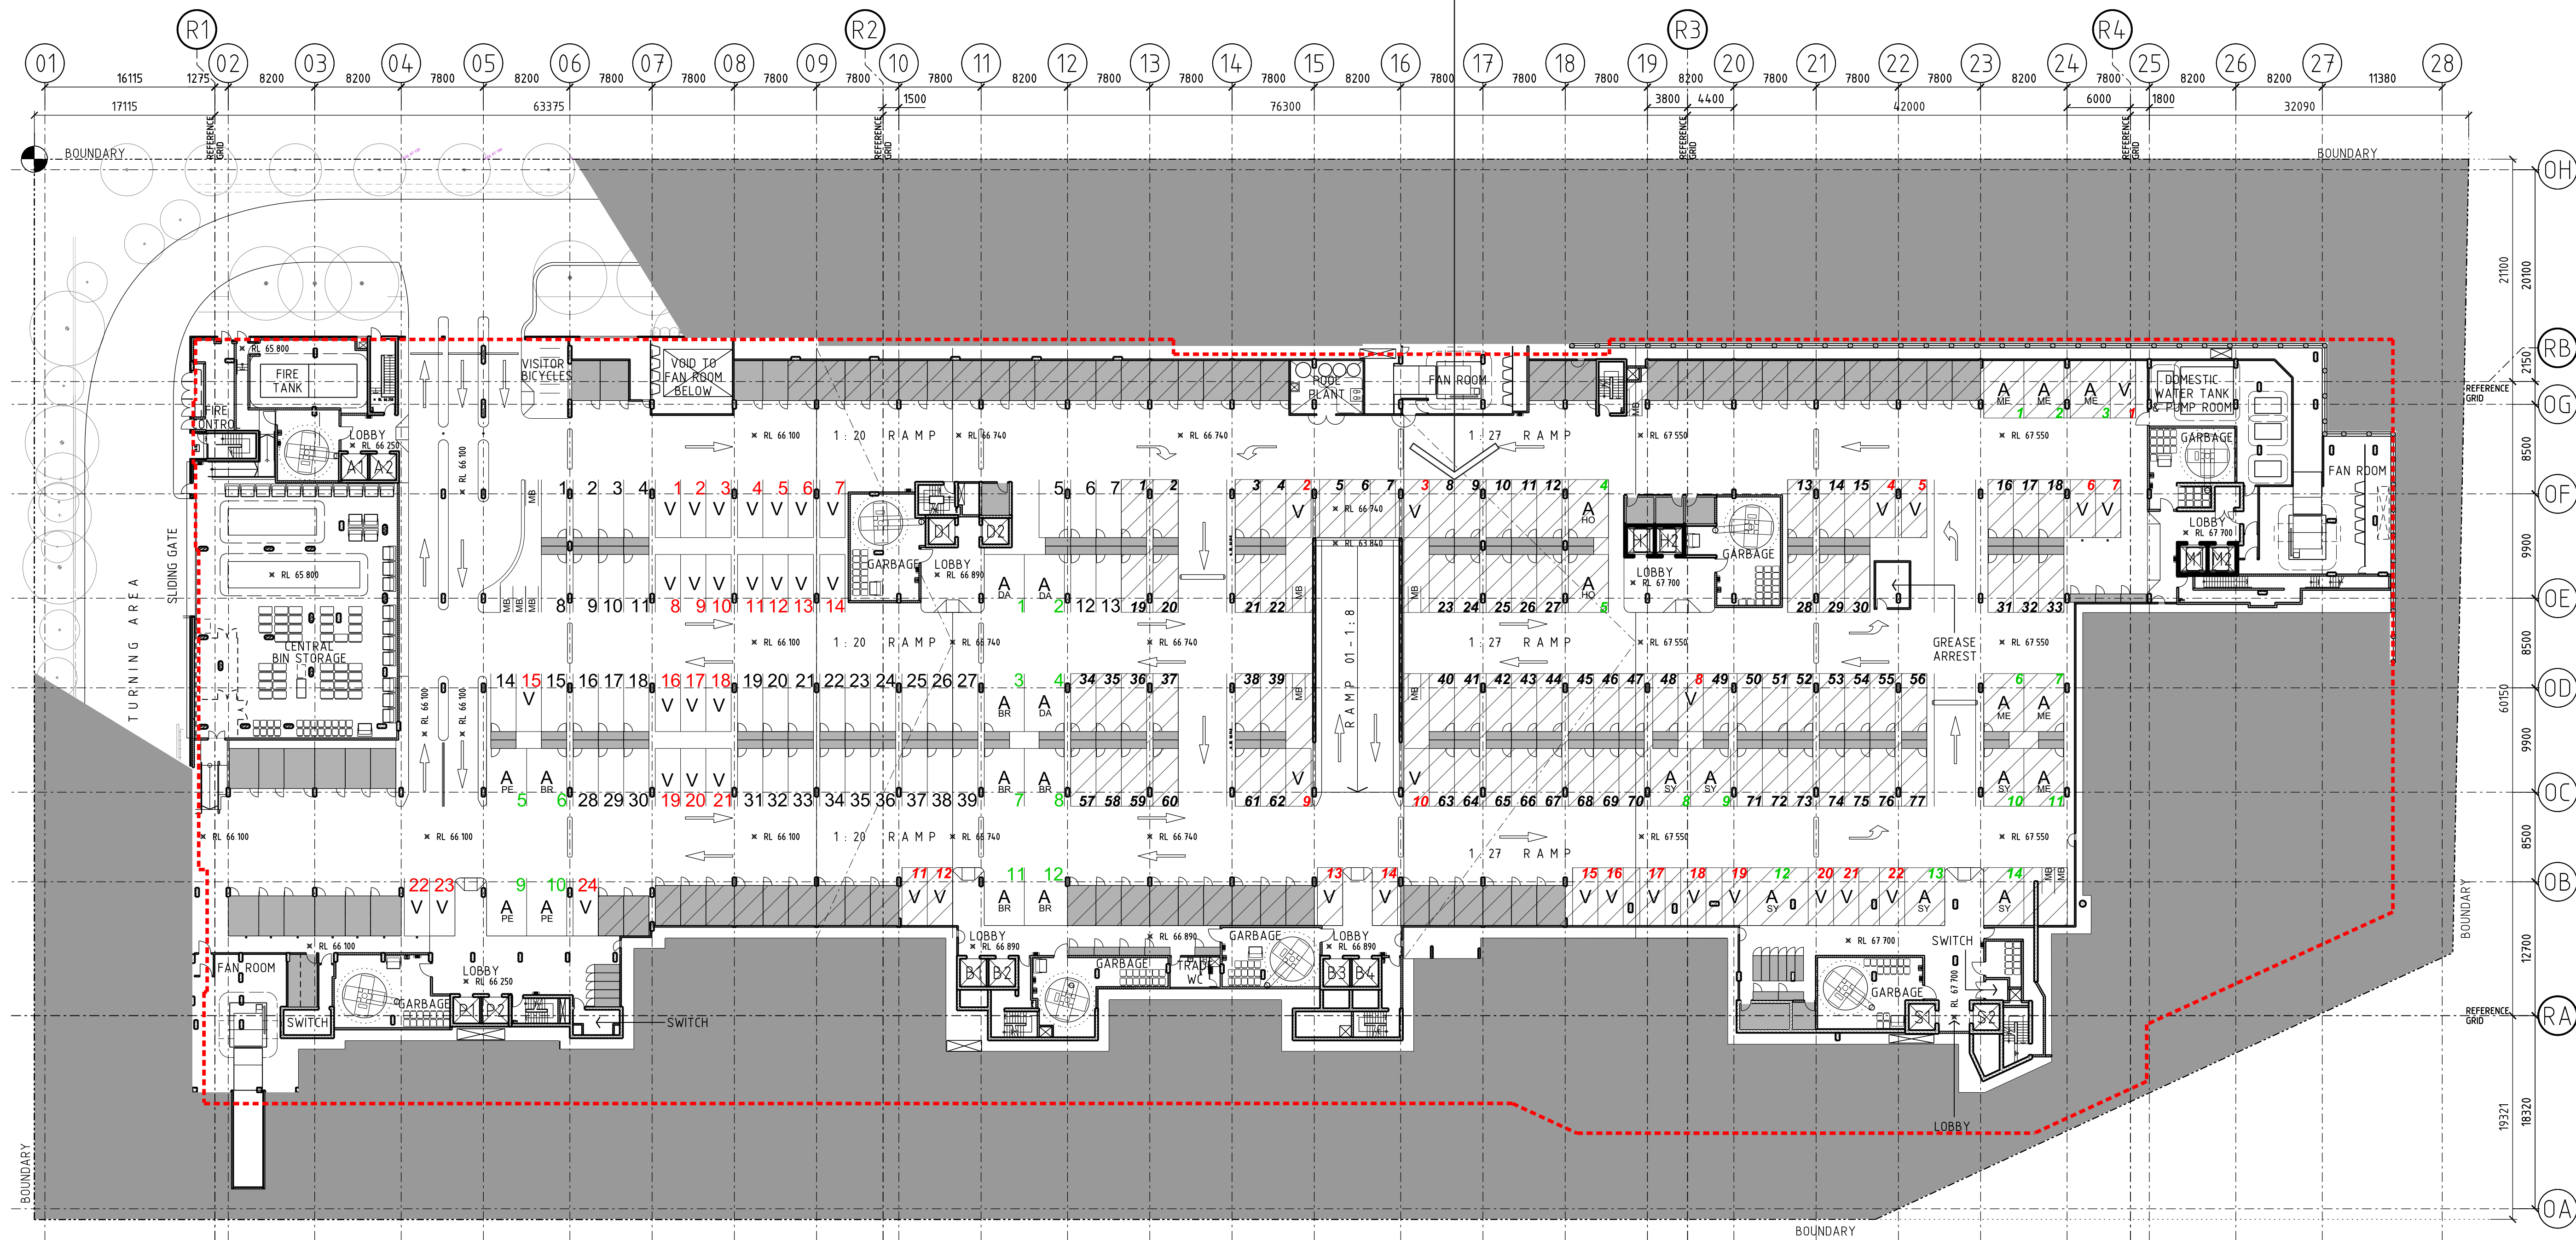

STAGE 1 PARKING TALLY		STAGE 2 PARKING TALLY	
VISITORS	24	VISITORS	22
RESIDENTS (EX. ADAPT)	39	RESIDENTS (EX. ADAPT)	77
RESIDENTS ADAPATBLE	12	RESIDENTS ADAPATBLE	14
COMMERCIAL/RETAIL	0	COMMERCIAL/RETAIL	0

LEGEND

- STAGE 2 CARPARK FIT-OUT
- 75W CONCEPT PLAN - PAC APPROVED BASEMENT OUTLINE
- A PARKING SPACE - ADAPTABLE APARTMENT
- MB PARKING SPACE - MOTOR BIKE
- R PARKING SPACE - RETAIL
- V PARKING SPACE - VISITOR
- RESIDENTIAL STORAGE - STORAGE AREAS ENCLOSED WITH CYCLONE FENCING AND GATE OR SOLID WALLS AND DOOR.