


STAGE 2 CARPARK FIT-OUT SUBJECT
TO STAGE 2 DA APPROVAL

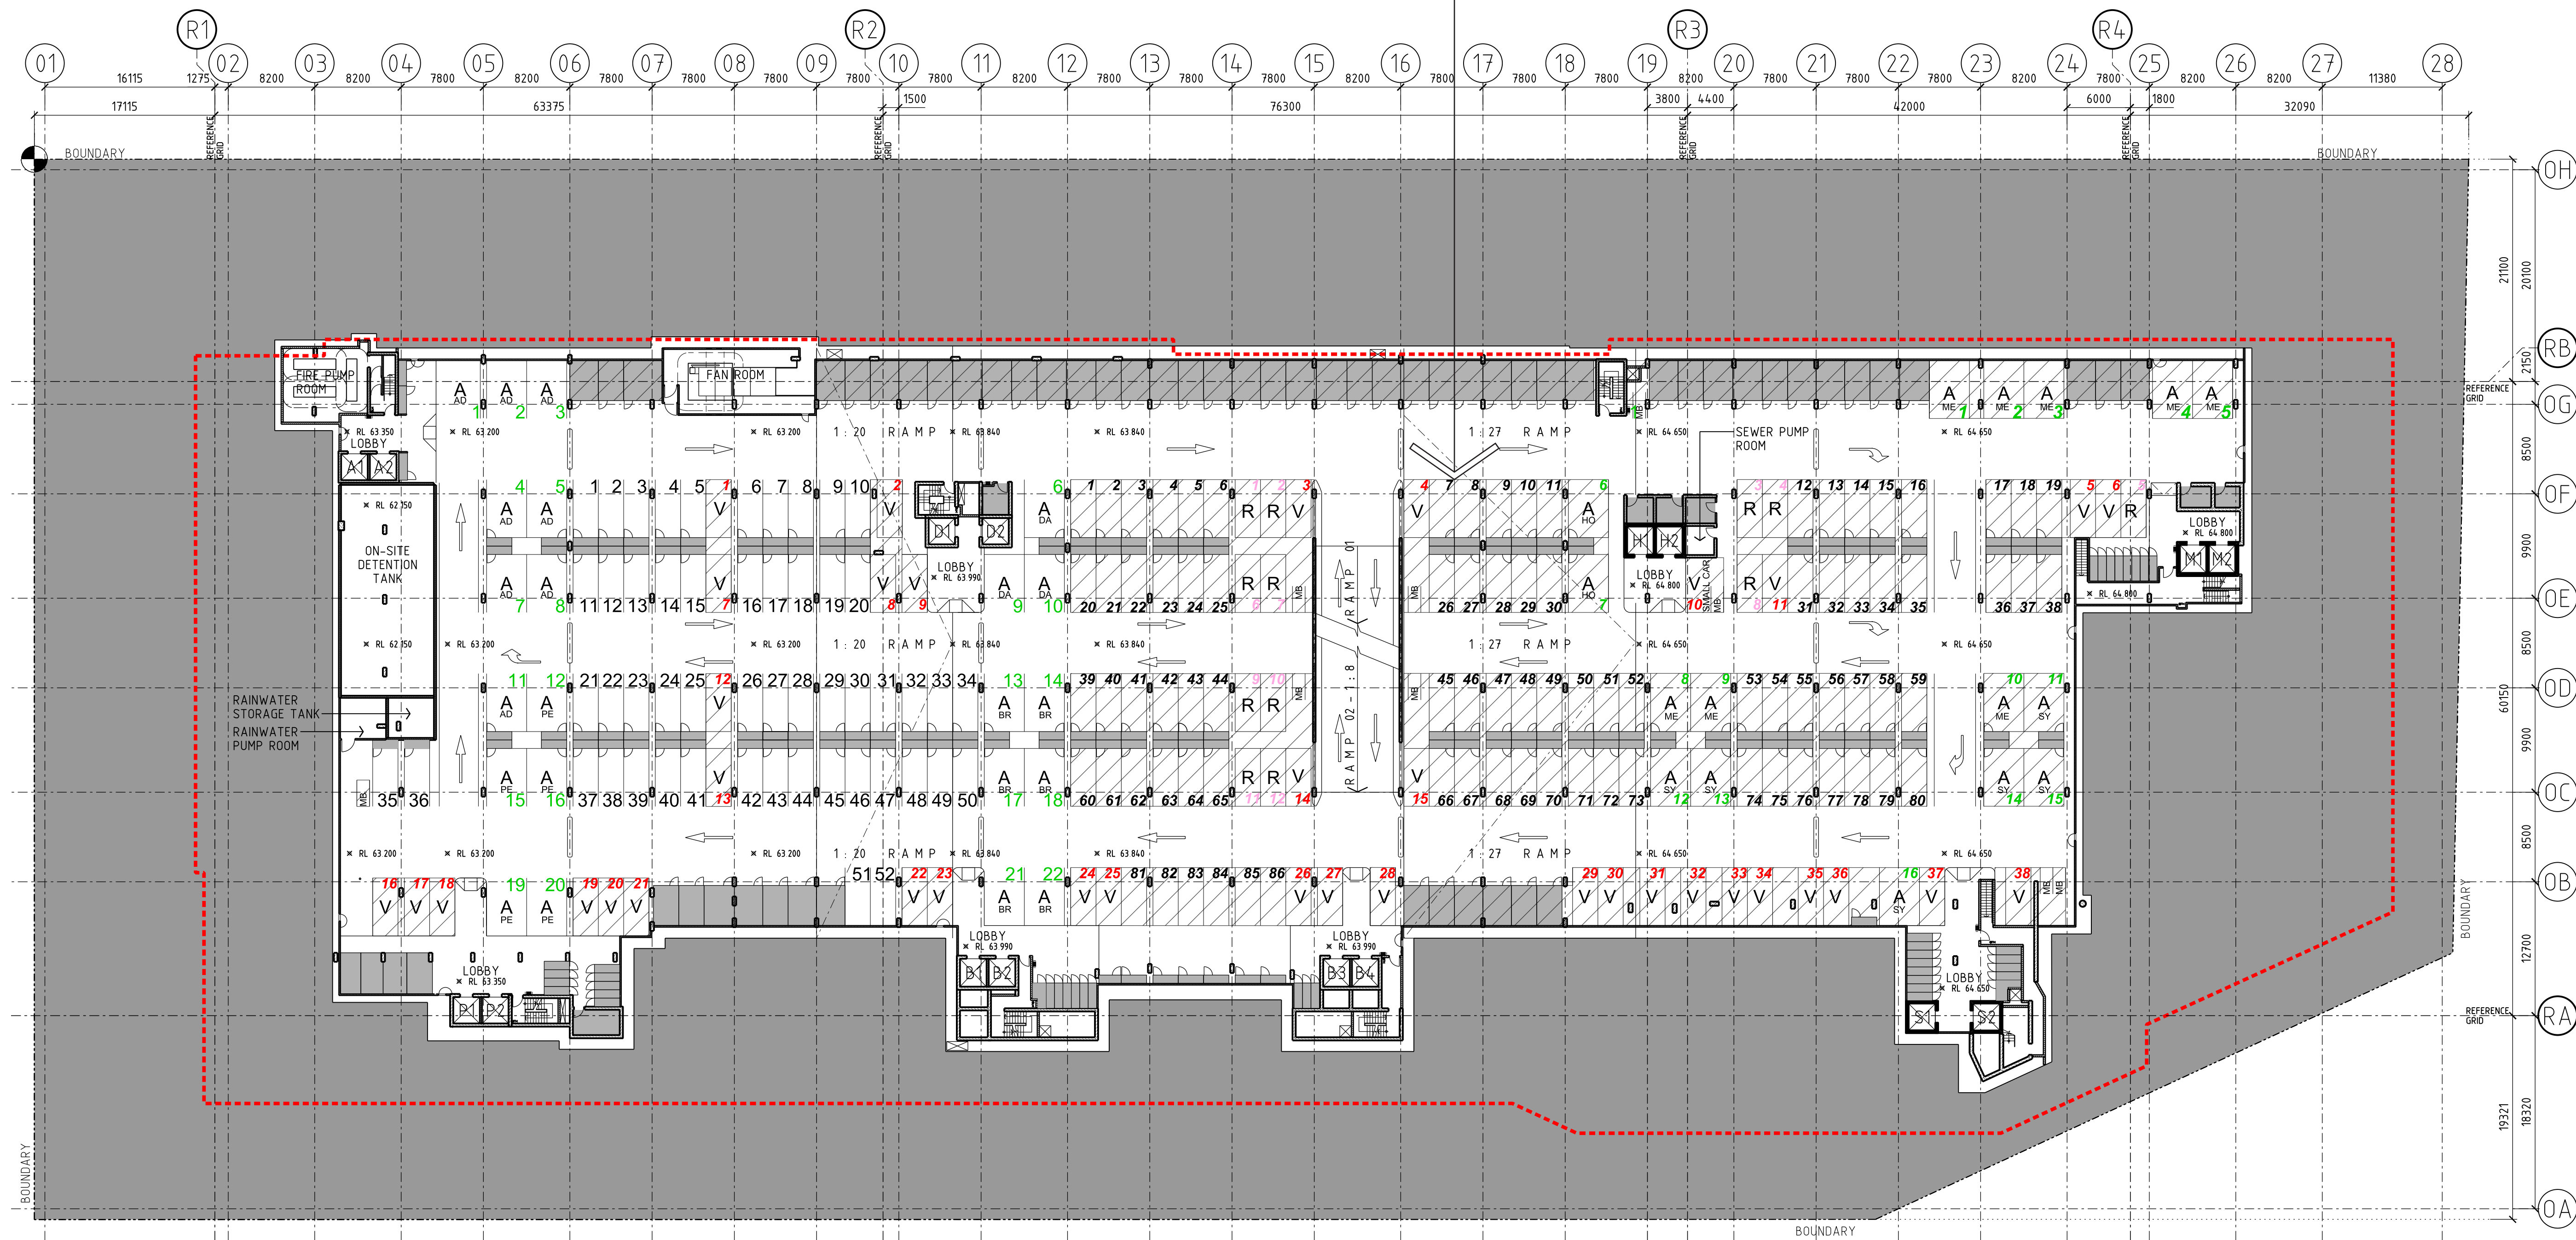

STAGE 1 PARKING TALLY		STAGE 2 PARKING TALLY	
VISITORS	0	VISITORS	38
RESIDENTS (EX. ADAPT)	52	RESIDENTS (EX. ADAPT)	86
RESIDENTS ADAPATBLE	22	RESIDENTS ADAPATBLE	16
COMMERCIAL/RETAIL	0	COMMERCIAL/RETAIL	12


LEGEND	
	STAGE 2 CARPARK FIT-OUT
	75W CONCEPT PLAN - PAC APPROVED BASEMENT OUTLINE
	PARKING SPACE - ADAPTABLE APARTMENT
	PARKING SPACE - MOTOR BIKE
	PARKING SPACE - RETAIL
	PARKING SPACE - VISITOR
	RESIDENTIAL STORAGE - STORAGE AREAS ENCLOSED WITH CYCLONE FENCING AND GATE OR SOLID WALLS AND DOOR.

Revisions		
No	Date	Description
F	26.05.14	75W SUBMISSION - CAR PARKING
G	27.06.14	75W SUBMISSION
H	19.01.15	75W SUBMISSION - REVISED BASEMENT
J	27.03.15	NOTE ADDED REGARDING STAGE 2 CARPARK FIT-OUT

Do not scale drawings. Use figured dimensions only. Check & verify levels and dimensions on site prior to the commencement of any work, the preparation of shop drawings or the fabrication of components.

This drawing is the copyright of Allen Jack + Cotter Architects and is protected under the Copyright Act 1968. Do not alter, reproduce or transmit in any form, or by any means without the express permission of Allen Jack + Cotter Architects.

Nominated Architects: Michael Heenan 5264, Peter Ireland 6661

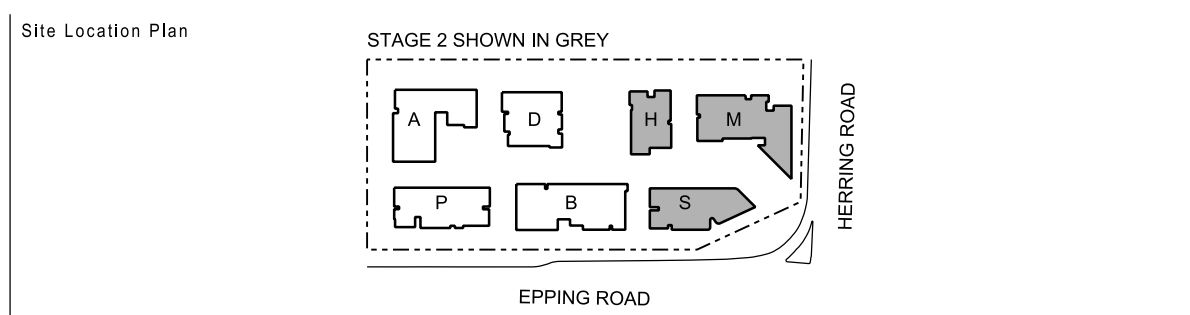

Client

STAMFORD
LAND CORPORATION LTD

Architect

AJ+C
ALLEN JACK + COTTER
79 Myrtle Street Chippendale NSW 2008 AUSTRALIA
ph +61 2 9311 8222 fx +61 2 9311 8200 ABN 53 003 782 250

Project

MACQUARIE PARK VILLAGE
110-114 HERRING ROAD
MACQUARIE PARK

Proj No. 10_030

Drawing Title

LEVEL B2 PLAN

Drawing Status

NOT FOR CONSTRUCTION

Scale

1:330@A1

Drawing No

DA2002

Issue

J