


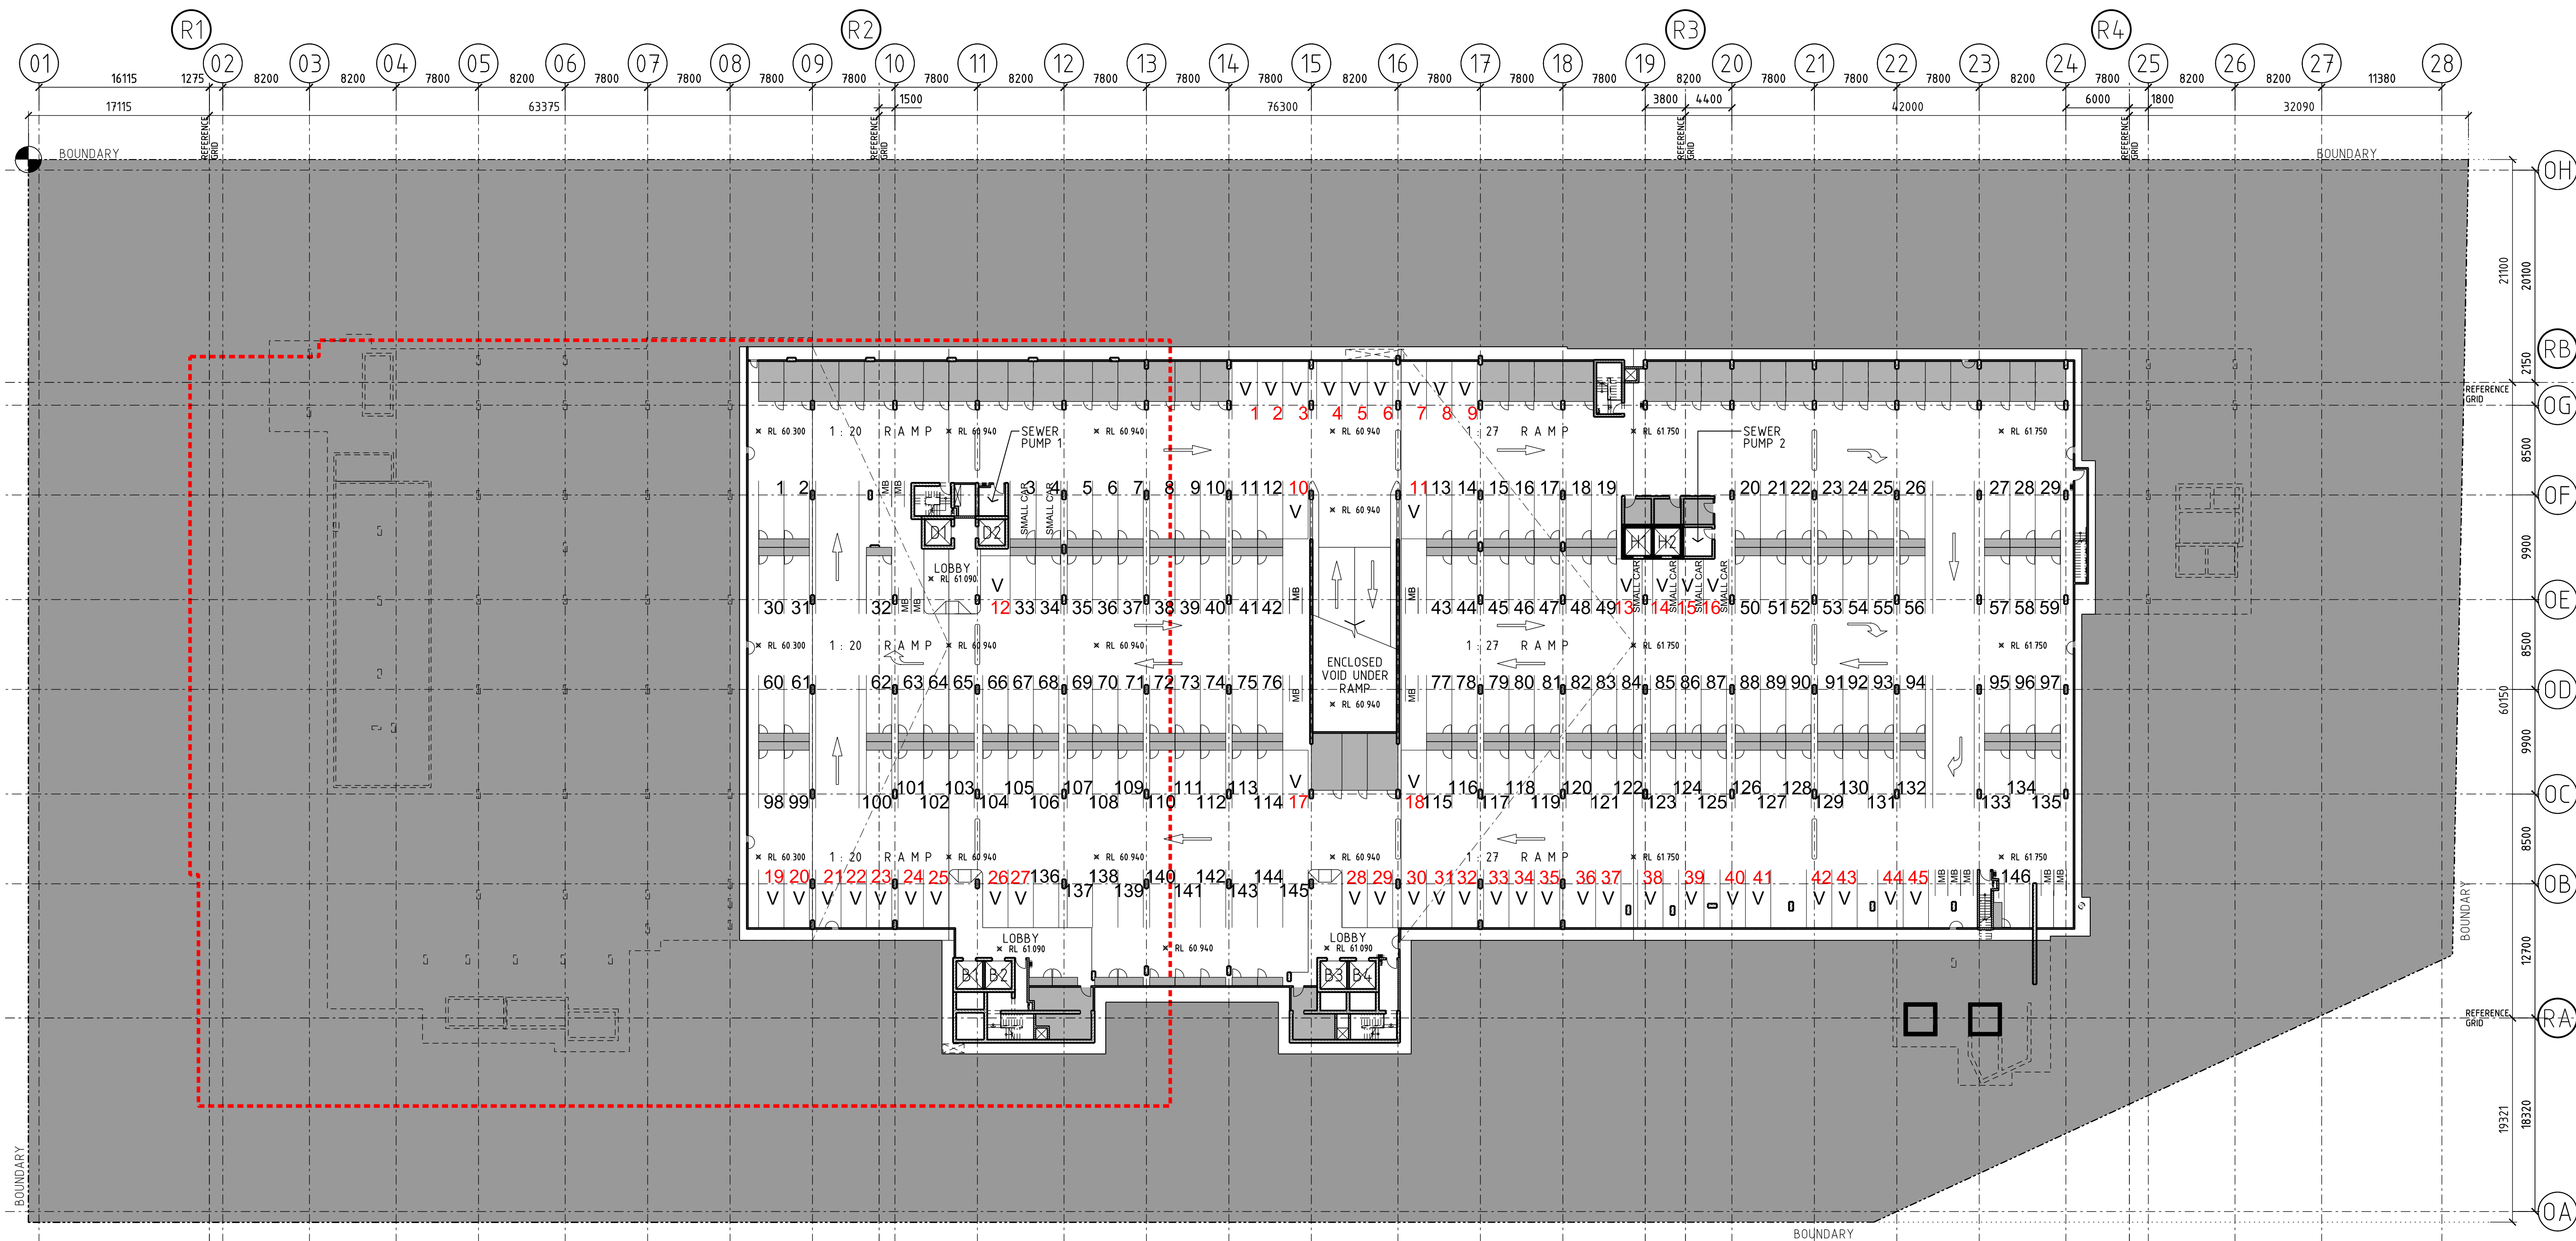

STAGE 1 PARKING TALLY

VISITORS 45
RESIDENTS (EX. ADAPT) 146
RESIDENTS ADAPATBLE 0
COMMERCIAL/RETAIL 0

STAGE 2 PARKING TALLY

VISITORS 0
RESIDENTS (EX. ADAPT) 0
RESIDENTS ADAPATBLE 0
COMMERCIAL/RETAIL 0

LEGEND


- STAGE 2 CARPARK FIT-OUT
- 75W CONCEPT PLAN - PAC APPROVED BASEMENT OUTLINE
- A PARKING SPACE - ADAPTABLE APARTMENT
- MB PARKING SPACE - MOTOR BIKE
- R PARKING SPACE - RETAIL
- V PARKING SPACE - VISITOR
- RESIDENTIAL STORAGE - STORAGE AREAS ENCLOSED WITH CYCLONE FENCING AND GATE OR SOLID WALLS AND DOOR.

No	Date	Description	Ver	App'd
F	26.05.14	75W SUBMISSION - CAR PARKING		
G	27.06.14	75W SUBMISSION		
H	19.01.15	75W SUBMISSION - BASEMENT REVISION		

Do not scale drawings. Use figured dimensions only. Check & verify levels and dimensions on site prior to the commencement of any work, the preparation of shop drawings or the fabrication of components.
This drawing is the copyright of Allen Jack + Cotter Architects and is protected under the Copyright Act 1968. Do not alter, reproduce or transmit in any form, or by any means without the express permission of Allen Jack + Cotter Architects.
Nominated Architects: Michael Heenan 5264, Peter Ireland 6661

Site Location Plan

STAGE 2 SHOWN IN GREY

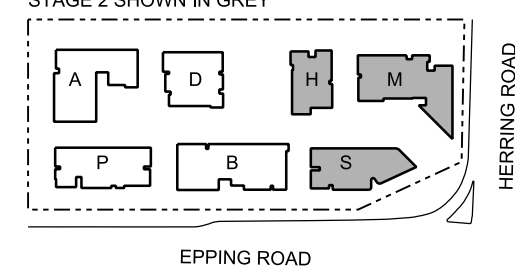

Client



Architect



Project

MACQUARIE PARK VILLAGE
110-114 HERRING ROAD
MACQUARIE PARK

Proj No. 10_030

Drawing Title

LEVEL B3 PLAN

Drawing Status

NOT FOR CONSTRUCTION

Scale

1:330@A1

Drawing No

DA2003

Issue

H