



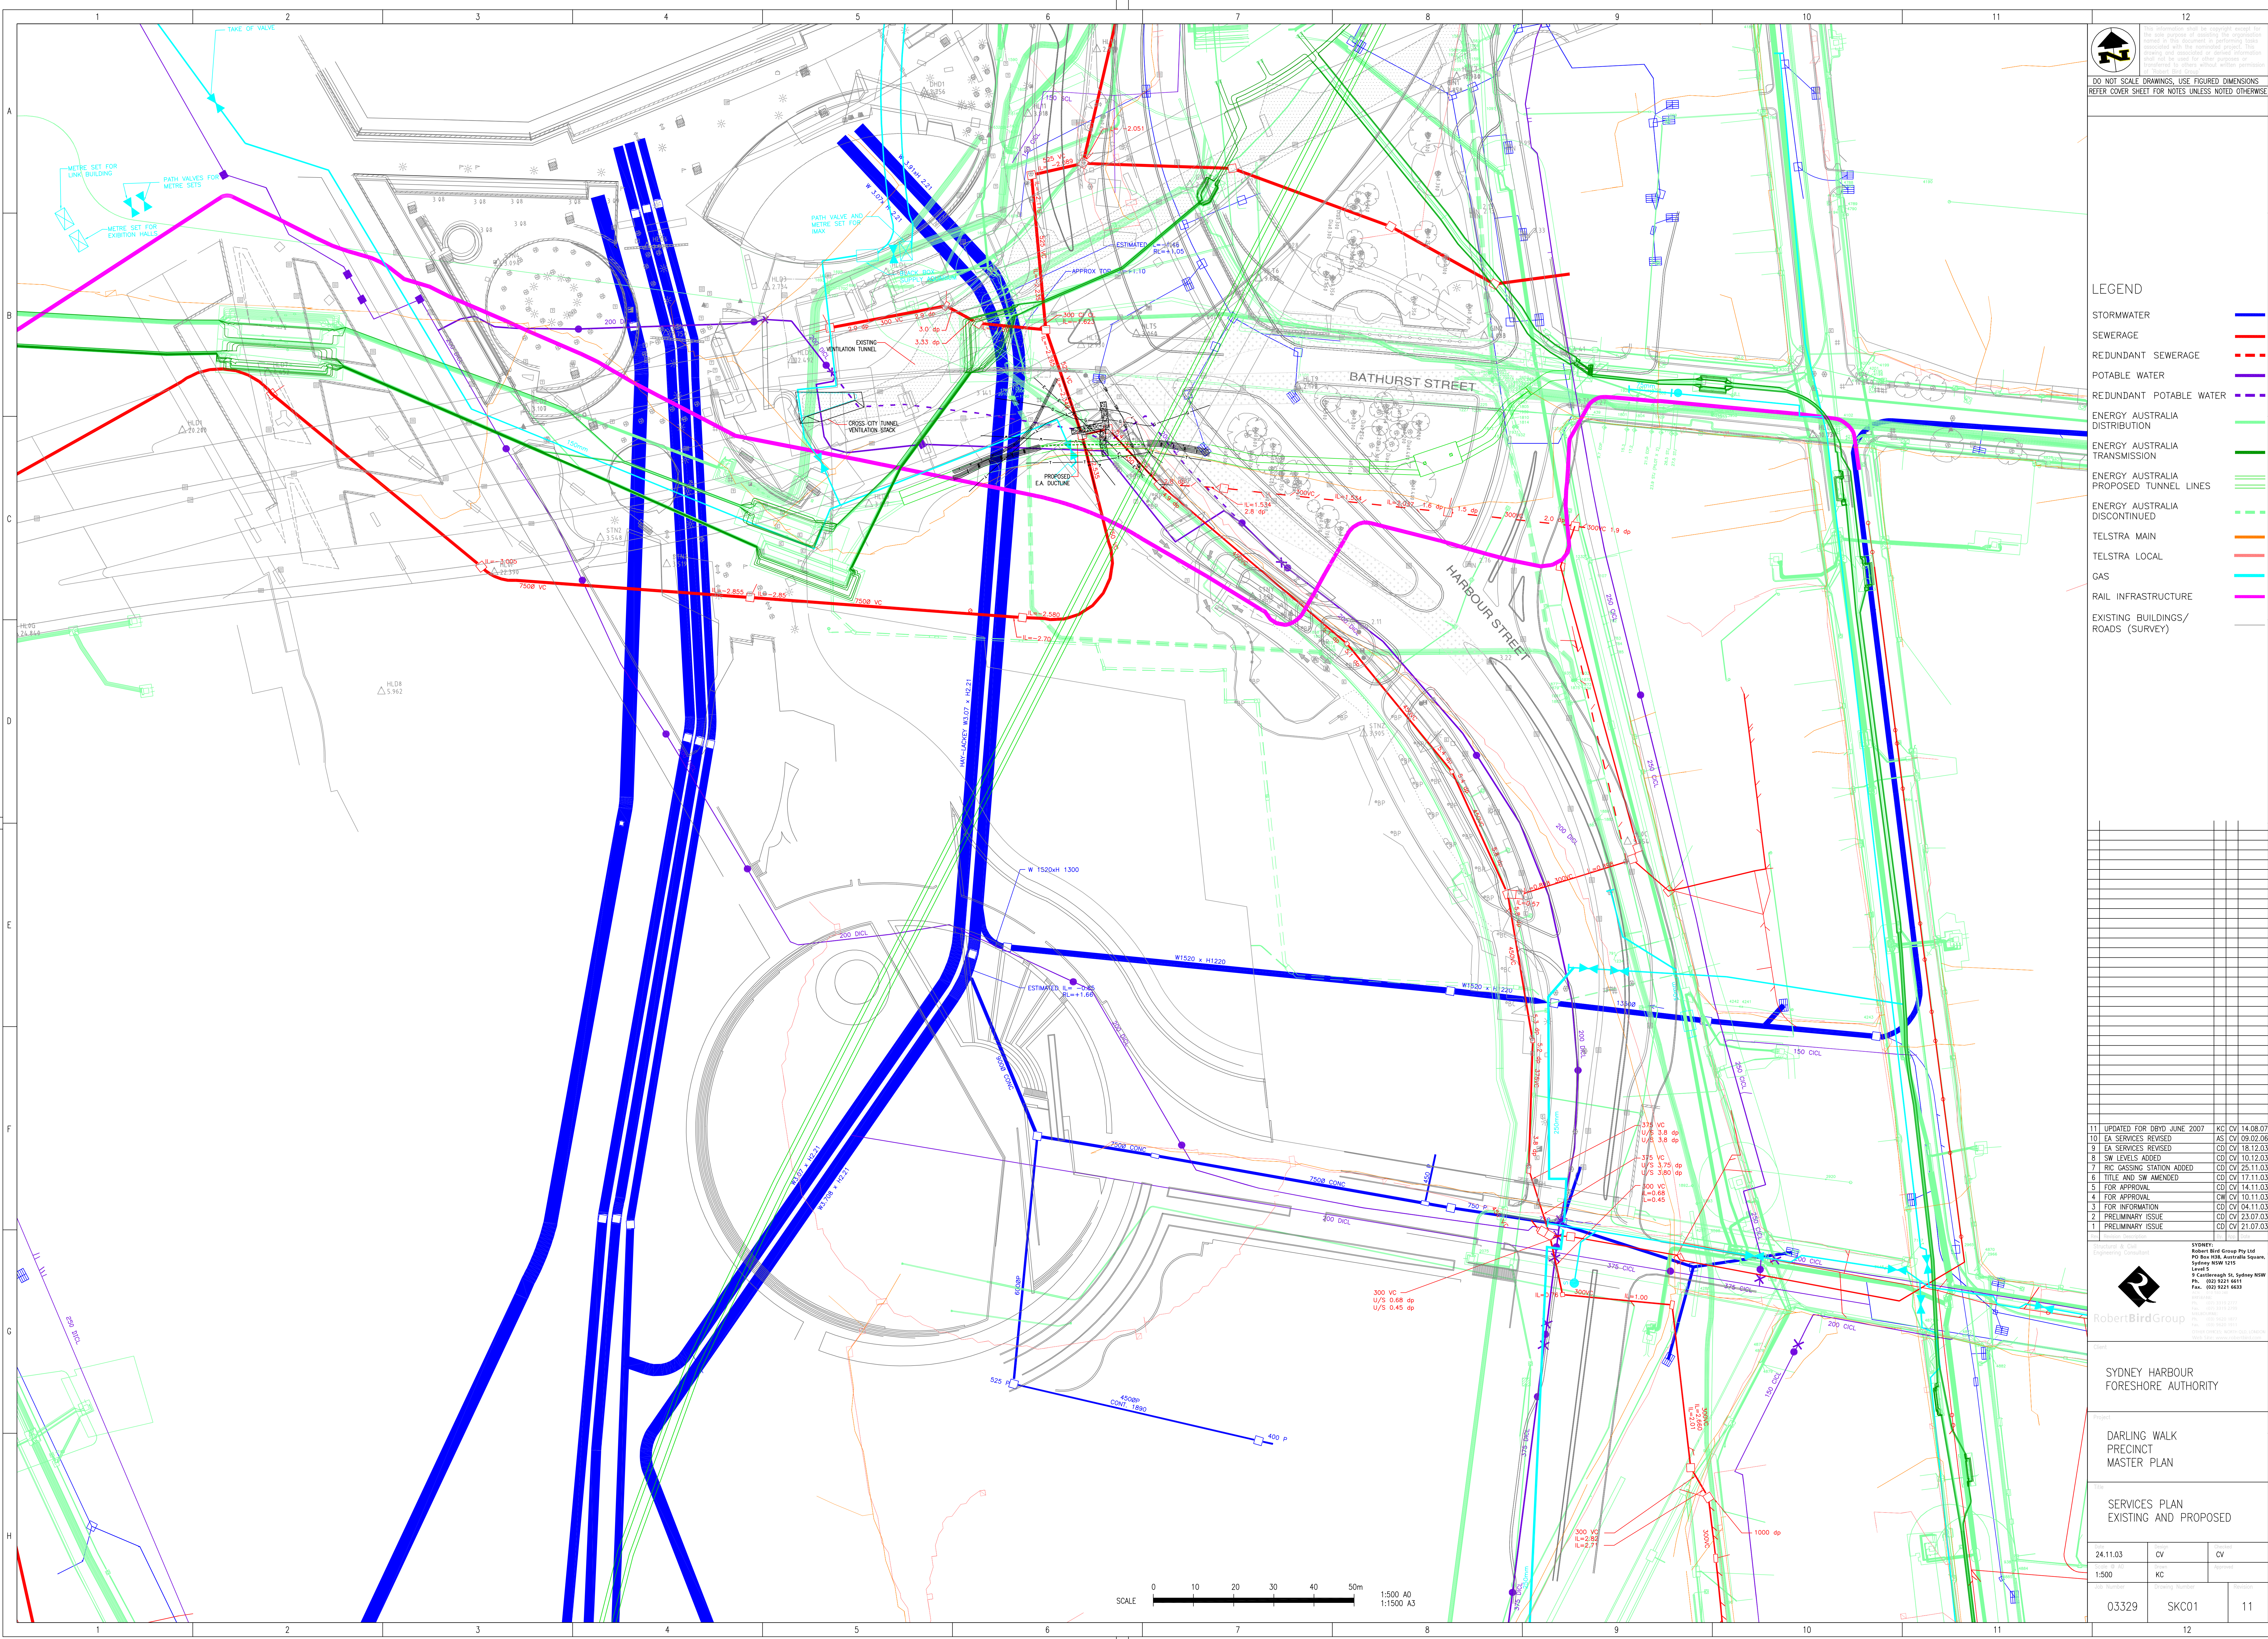

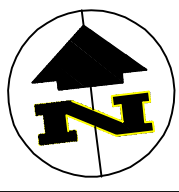


DO NOT SCALE DRAWINGS, USE FIGURED DIMENSIONS
REFER COVER SHEET FOR NOTES UNLESS NOTED OTHERWISE

LEGEND

- STORMWATER
- SEWERAGE
- REDUNDANT SEWERAGE
- POTABLE WATER
- REDUNDANT POTABLE WATER
- ENERGY AUSTRALIA DISTRIBUTION
- ENERGY AUSTRALIA TRANSMISSION
- ENERGY AUSTRALIA PROPOSED TUNNEL LINES
- ENERGY AUSTRALIA DISCONTINUED
- TELSTRA MAIN
- TELSTRA LOCAL
- GAS
- RAIL INFRASTRUCTURE
- EXISTING BUILDINGS/ROADS (SURVEY)

11	UPDATED FOR DEVD JUNE 2007	KC	CV	14.08.07
10	EA SERVICES REVISED	AS	CV	09.02.06
9	EA SERVICES REVISED	CD	CV	18.12.03
8	SW LEVELS ADDED	CD	CV	10.12.03
7	RIC GASSING STATION ADDED	CD	CV	25.11.03
6	TITLE AND SW AMENDED	CD	CV	17.11.03
5	FOR APPROVAL	CD	CV	14.11.03
4	FOR APPROVAL	CD	CV	10.11.03
3	FOR INFORMATION	CD	CV	04.11.03
2	PRELIMINARY ISSUE	CD	CV	23.07.03
1	PRELIMINARY ISSUE	CD	CV	21.07.03

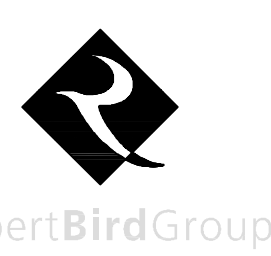

Robert Bird Group
Engineering Consultant

SYDNEY:
Robert Bird Group Pty Ltd
PO Box 938, Australia Square,
Sydney NSW 1515
Level 5
9 Castlereagh St, Sydney NSW
Ph: (02) 9221 6411
Fax: (02) 9221 6433

SYDNEY HARBOUR
FORESHORE AUTHORITY

DARLING WALK
PRECINCT
MASTER PLAN

SERVICES PLAN
EXISTING AND PROPOSED

24.11.03	CV	CV
1:500	Drawn KC	Approved
Job Number	Drawing Number	Revision
03329	SKC01	11