


NOTES
 THIS DRAWING IS THE COPYRIGHT OF TURNER ASSOCIATES ARCHITECTS. NO REPRODUCTION WITHOUT PERMISSION. UNLESS NOTED OTHERWISE THIS DRAWING IS NOT FOR CONSTRUCTION. ALL DIMENSIONS AND LEVELS ARE TO BE CHECKED ON SITE PRIOR TO THE COMMENCEMENT OF WORK. BEFORE TURNER ASSOCIATES OF ANY DISCREPANCIES FOR CLARIFICATION BEFORE PROCEEDING WITH WORK. DRAWINGS ARE NOT TO BE SCALED. USE ONLY FOUR-DIGIT DIMENSIONS. REFER TO CONSULTANT DOCUMENTATION FOR FURTHER INFORMATION.
 Prepared/checked: Nicholas Turner 6655
 ANM 04/04/04 911
 DLG Quality Standard Company ISO 9001:2008
 Licence Number 4169

KEY PLAN

LEGEND

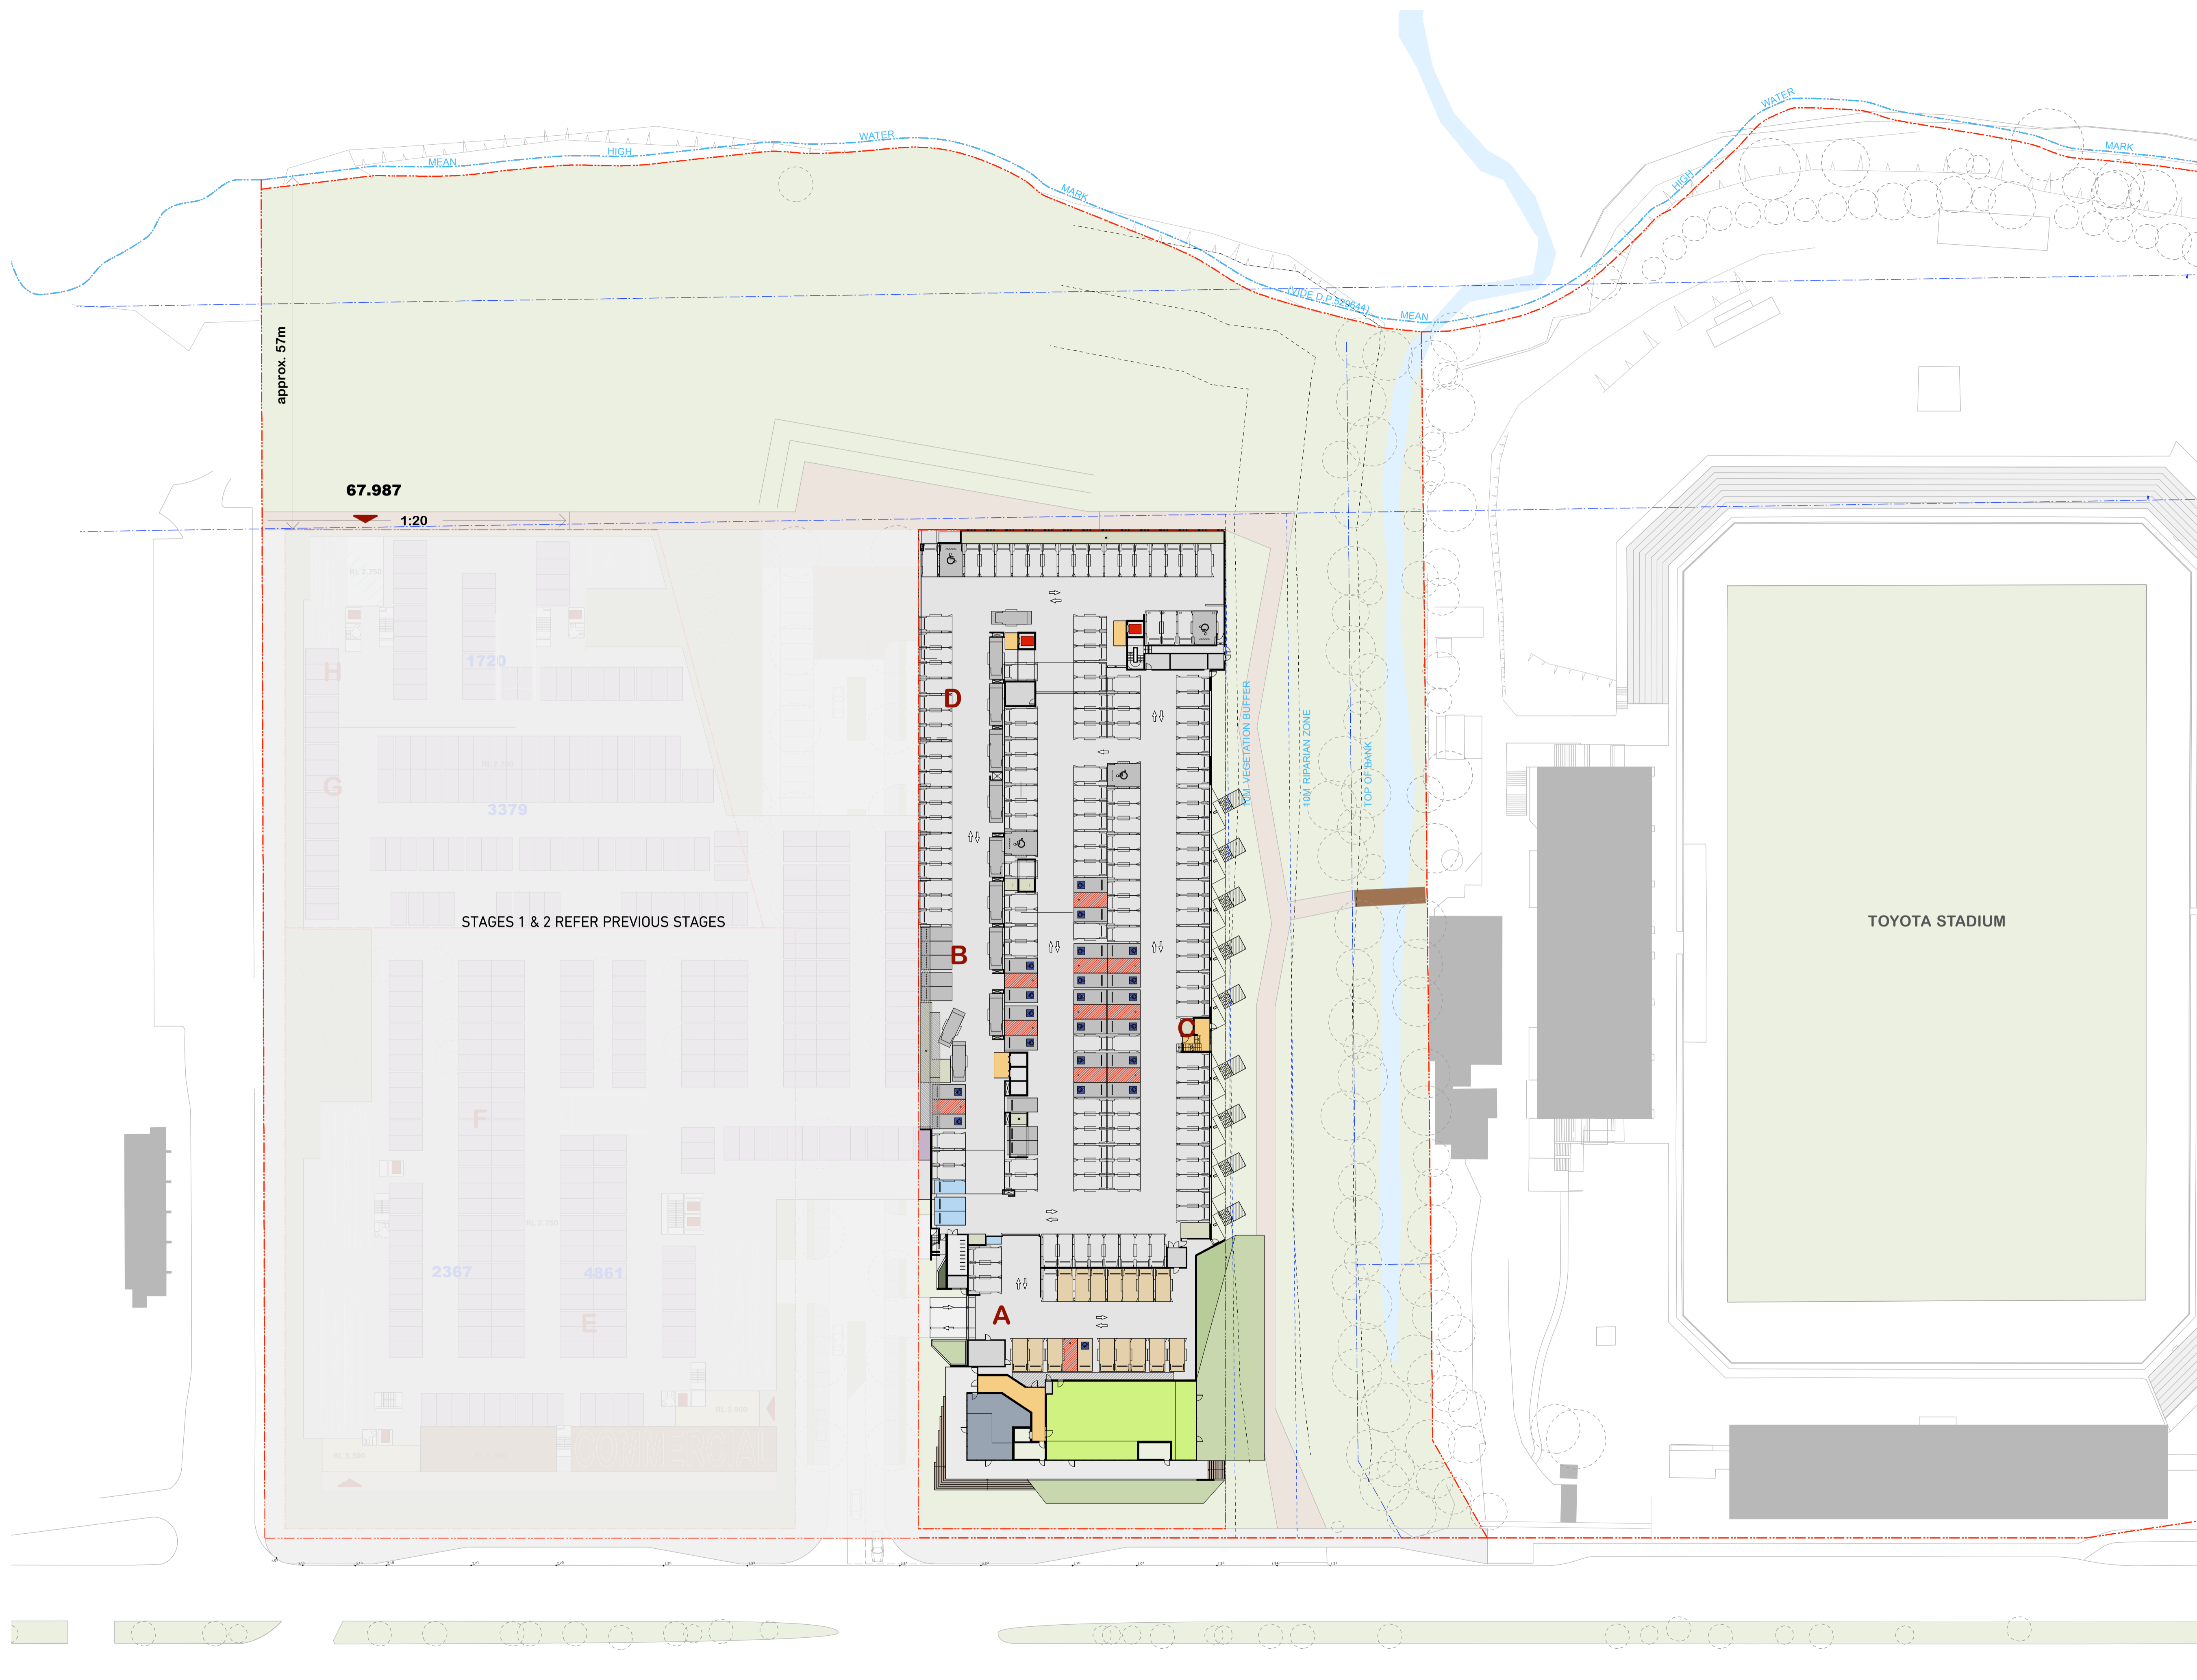

N	06/15	Issued for STSW
M	5/3/12	ANM Preferred Project Report
Rev.	Date	Approved by
		Revision Notes

CLIENT
BLUESTONE CAPITAL VENTURES No. 1 Pty Ltd

PROJECT TITLE
**CRONULLA SHARKS REDEVELOPMENT
 RESIDENTIAL COMPONENT**


DRAWING TITLE
Illustrative lower ground level plan

SCALE 1:500	@A1, 50% @A3	JOB No. 10058	DRAWN	NORTH
STATUS FOR REVIEW	DWG No. A011	REV	N	

NOTES
 THIS DRAWING IS THE COPYRIGHT © OF TURNER ASSOCIATES ARCHITECTS. NO REPRODUCTION WITHOUT PERMISSION. UNLESS NOTED OTHERWISE THIS DRAWING IS NOT FOR CONSTRUCTION. ALL DIMENSIONS AND LEVELS ARE TO BE CHECKED ON SITE PRIOR TO THE COMMENCEMENT OF WORK. BEFORE TURNER ASSOCIATES OF ANY DISCREPANCIES FOR CLARIFICATION BEFORE PROCEEDING WITH WORK. DRAWINGS ARE NOT TO BE SCALED. USE ONLY FIGURED DIMENSIONS. REFER TO CONSULTANT DOCUMENTATION FOR FURTHER INFORMATION.
 Prepared/Checked: Nicholas Turner 6655
 ANM 04/04/04 911
 DLCC Quality Standard Company ISO 9001:2008
 Licence Number 4199

KEY PLAN

LEGEND

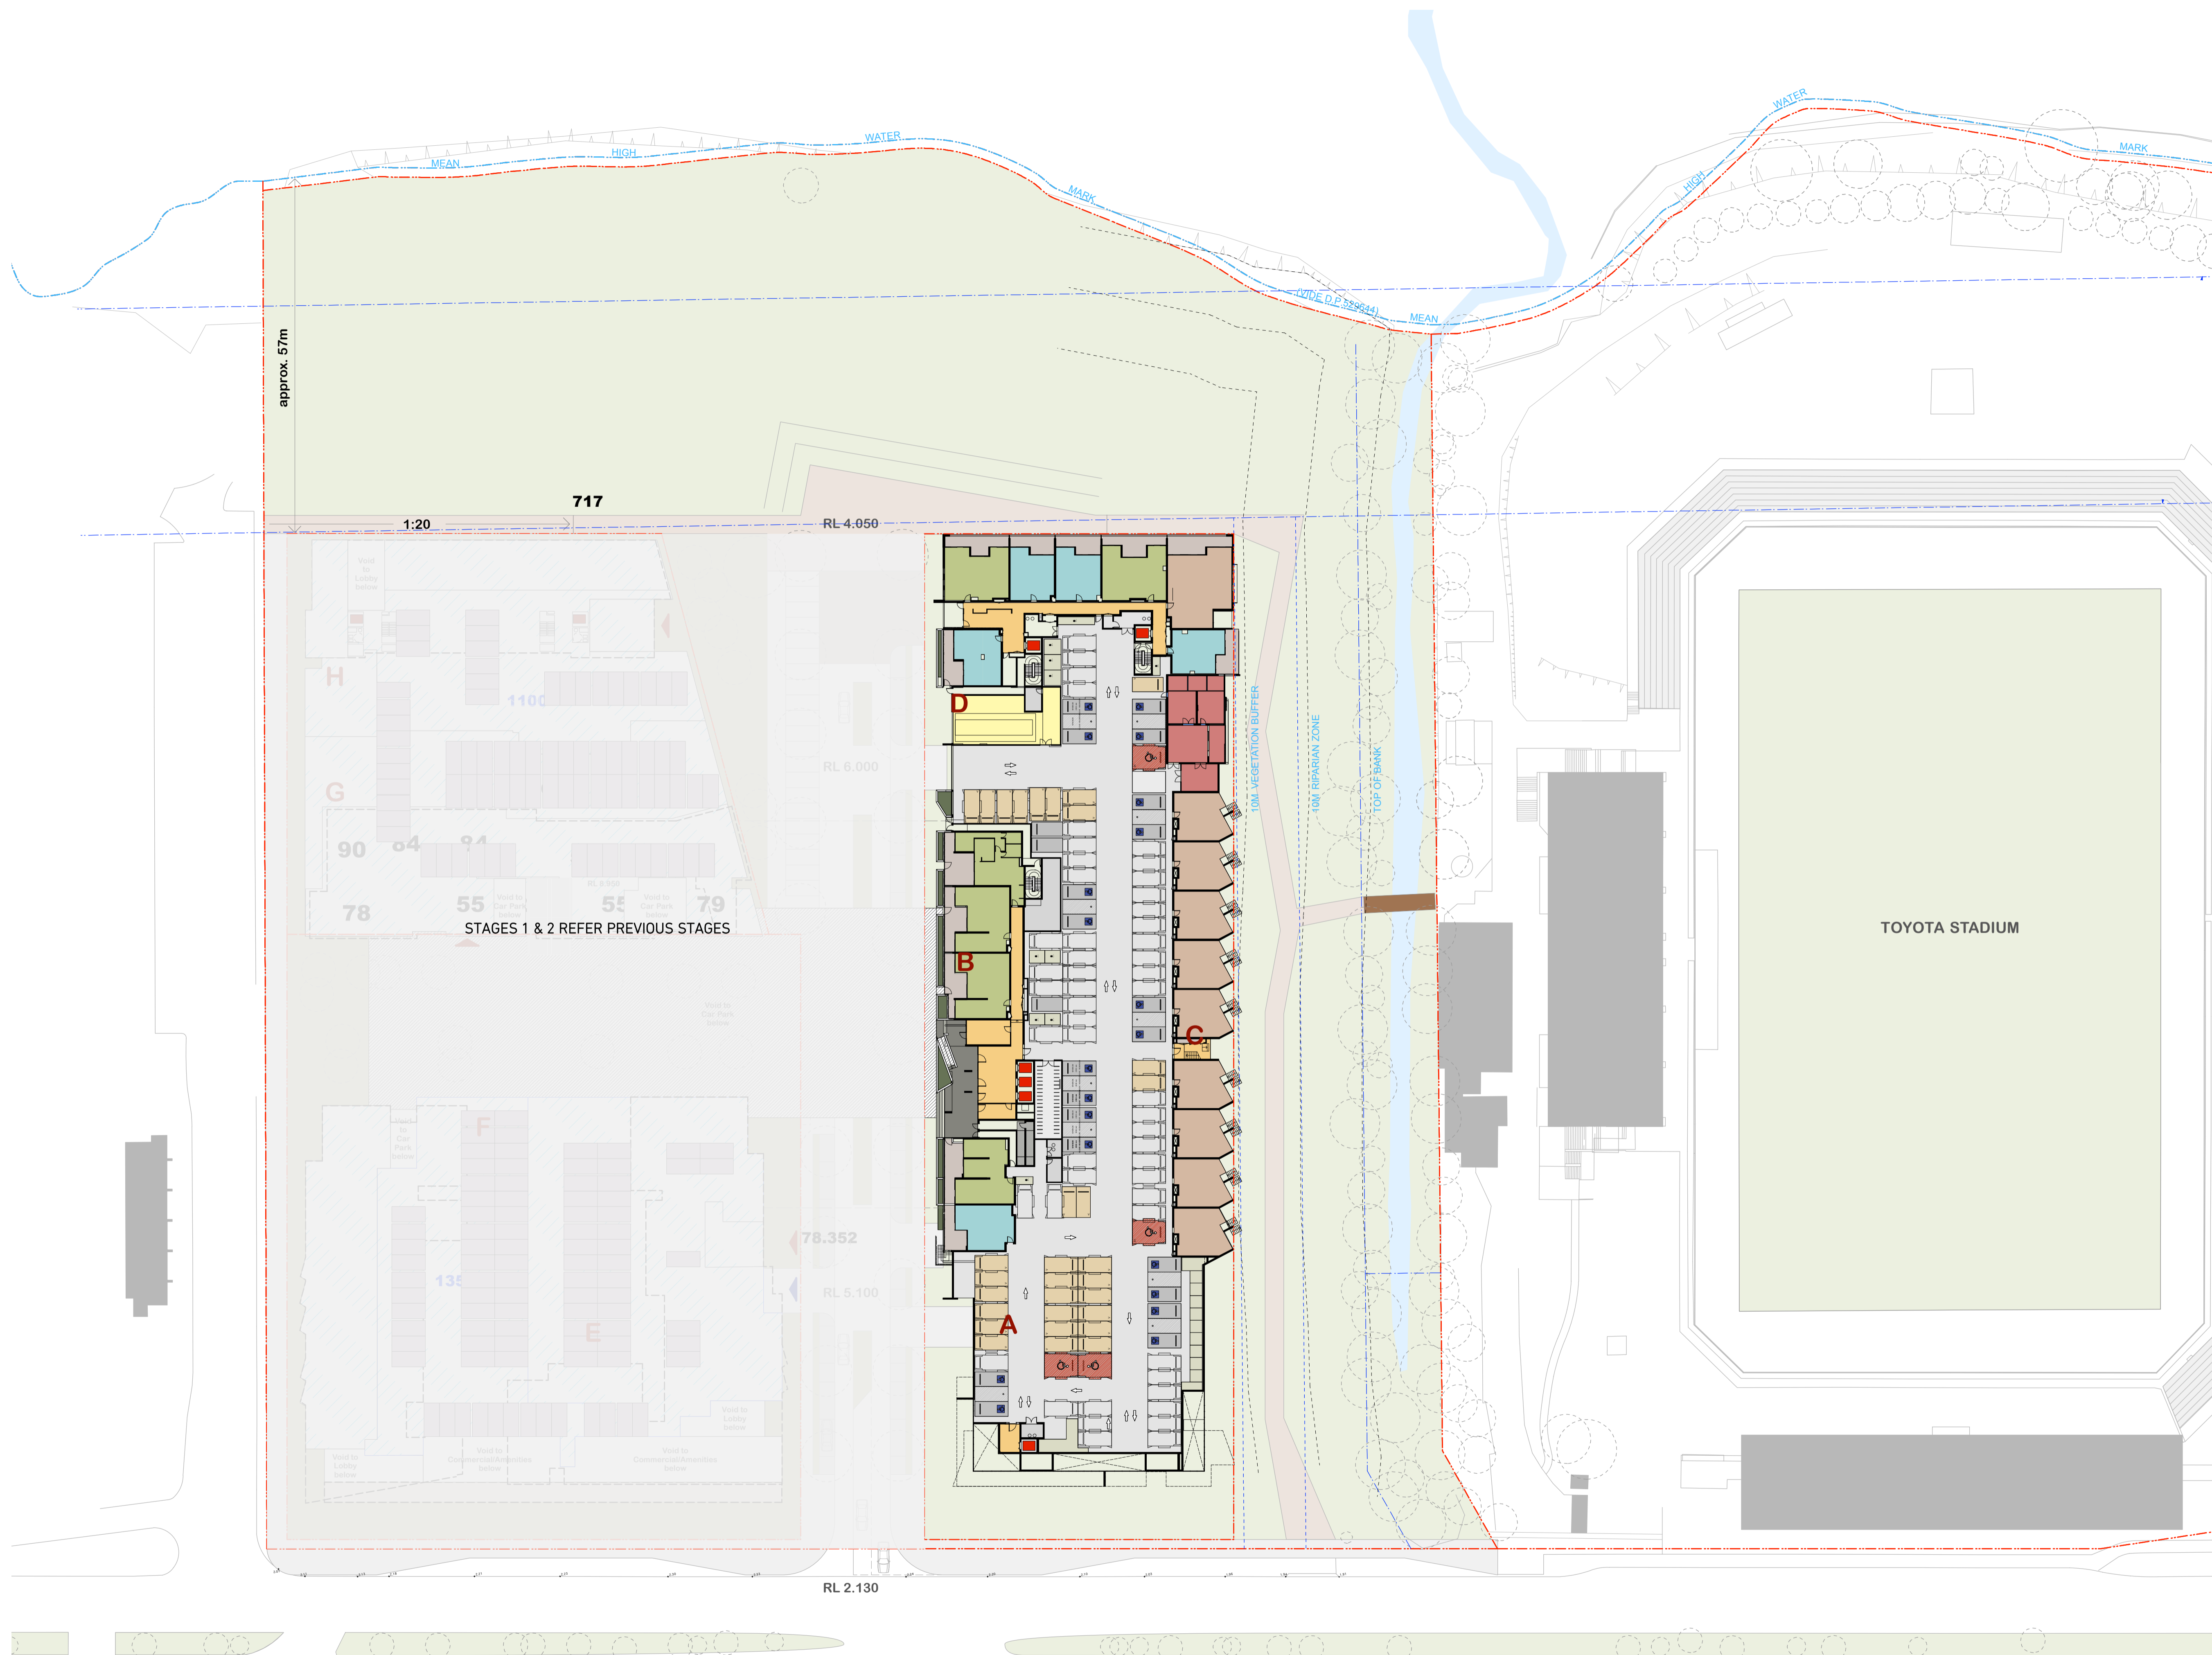

N	25/15	Issued for STW
M	5/312	ANM Preferred Project Report
Rev.	Date	Approved by Revision Notes

CLIENT
BLUESTONE CAPITAL VENTURES No. 1 Pty Ltd

PROJECT TITLE
**CRONULLA SHARKS REDEVELOPMENT
 RESIDENTIAL COMPONENT**

DRAWING TITLE
Illustrative ground level plan

SCALE	1:500	@A1, 50% @A3	JOB No.	10058	DRAWN	NORTH
STATUS	FOR REVIEW		DWG No.	A012	REV	N

NOTES
 THIS DRAWING IS THE COPYRIGHT © OF TURNER ASSOCIATES ARCHITECTS. NO REPRODUCTION WITHOUT PERMISSION. UNLESS NOTED OTHERWISE THIS DRAWING IS NOT FOR CONSTRUCTION. ALL DIMENSIONS AND LEVELS ARE TO BE CHECKED ON SITE PRIOR TO THE COMMENCEMENT OF WORK. BEFORE TURNER ASSOCIATES OF ANY DISCREPANCIES FOR CLARIFICATION BEFORE PROCEEDING WITH WORK. DRAWINGS ARE NOT TO BE SCALED. USE ONLY FIGURED DIMENSIONS. REFER TO CONSULTANT DOCUMENTATION FOR FURTHER INFORMATION.
 Turners Architects: Nicholas Turner 0655 5222 2222
 ANM 04 04 911 5222 2222
 52/52 Quality Industrial Company ISO 9001:2008
 Licence Number 4199

KEY PLAN

LEGEND



STAGES 1 & 2 REFER PREVIOUS STAGES

TOYOTA STADIUM

N	06/15	Issued for STSW
M	5/3/12	ANM Preferred Project Report
Rev.	Date	Approved by Revision Notes

CLIENT
 BLUESTONE CAPITAL VENTURES No. 1 Pty Ltd

PROJECT TITLE
 CRONULLA SHARKS REDEVELOPMENT
 RESIDENTIAL COMPONENT

DRAWING TITLE
 Illustrative level 01 plan

SCALE 1:500	@A1, 50% @A3	JOB No. 10058	DRAWN	NORTH
STATUS FOR REVIEW	DWG No. A014	REV	N	

NOTES
 THIS DRAWING IS THE COPYRIGHT © OF TURNER ASSOCIATES ARCHITECTS. NO REPRODUCTION WITHOUT PERMISSION. UNLESS NOTED OTHERWISE THIS DRAWING IS NOT FOR CONSTRUCTION. ALL DIMENSIONS AND LEVELS ARE TO BE CHECKED ON SITE PRIOR TO THE COMMENCEMENT OF WORK. BEFORE TURNER ASSOCIATES OF ANY DISCREPANCIES FOR CLARIFICATION BEFORE PROCEEDING WITH WORK. DRAWINGS ARE NOT TO BE SCALED. USE ONLY FIGURED DIMENSIONS. REFER TO CONSULTANT DOCUMENTATION FOR FURTHER INFORMATION.
 Turners Architects: Nicholas Turner 0655 5222 0000
 13/13 South Industrial Company ISO 9001:2008
 Lic No 04 04 911 License Number 4199

KEY PLAN

LEGEND



P	06/15	Issued for STSW
O	5/12	ANM Preferred Project Report
Rev.	Date	Approved by Revision Notes

CLIENT
 BLUESTONE CAPITAL VENTURES No. 1 Pty Ltd

PROJECT TITLE
 CRONULLA SHARKS REDEVELOPMENT
 RESIDENTIAL COMPONENT

DRAWING TITLE
 Illustrative Levels 2-6 Plans

SCALE	1:500	@A1, 50% @ A3	JOB No.	10058	DRAWN	NORTH
STATUS	FOR REVIEW		DWG No.	A015	REV	P

NOTES
 THIS DRAWING IS THE COPYRIGHT © OF TURNER ASSOCIATES ARCHITECTS. NO REPRODUCTION WITHOUT PERMISSION. UNLESS NOTED OTHERWISE THIS DRAWING IS NOT FOR CONSTRUCTION. ALL DIMENSIONS AND LEVELS ARE TO BE CHECKED ON SITE PRIOR TO THE COMMENCEMENT OF WORK. BEFORE TURNER ASSOCIATES OF ANY DISCREPANCIES FOR CLARIFICATION BEFORE PROCEEDING WITH WORK. DRAWINGS ARE NOT TO BE SCALED. USE ONLY FIGURED DIMENSIONS. REFER TO CONSULTANT DOCUMENTATION FOR FURTHER INFORMATION.
 TurnersArchitects, Nicholas Turner 8655 3333 Quality Endorsed Company ISO 9001:2008
 A/N 80 04 04 911 Licence Number 4199

KEY PLAN

LEGEND



O	25/6/15	Issued for STSW
N	05/6/15	Issued for STSW
Rev.	Date	Approved by
		Revision Notes

CLIENT
 BLUESTONE CAPITAL VENTURES No. 1 Pty Ltd

PROJECT TITLE
 CRONULLA SHARKS REDEVELOPMENT
 RESIDENTIAL COMPONENT

DRAWING TITLE
 Illustrative Level 7 Plan

SCALE	1:500	JOB No.	10058	DRAWN	NORTH
STATUS	FOR REVIEW	DWG No.	A016	REV	0

NOTES
 THIS DRAWING IS THE COPYRIGHT © OF TURNER ASSOCIATES ARCHITECTS. NO REPRODUCTION WITHOUT PERMISSION. UNLESS NOTED OTHERWISE THIS DRAWING IS NOT FOR CONSTRUCTION. ALL DIMENSIONS AND LEVELS ARE TO BE CHECKED ON SITE PRIOR TO THE COMMENCEMENT OF WORK. BEFORE TURNER ASSOCIATES OF ANY DISCREPANCIES FOR CLARIFICATION BEFORE PROCEEDING WITH WORK. DRAWINGS ARE NOT TO BE SCALED. USE ONLY FIGURED DIMENSIONS. REFER TO CONSULTANT DOCUMENTATION FOR FURTHER INFORMATION.
 Turnover/Architect: Nicholas Turner 8655
 3/2/22 Drafts/External Company ISO 9001:2008
 License Number: 4199

KEY PLAN

LEGEND



P	25/6/15	Issued for STSW
O	05/6/15	Issued for STSW
Rev.	Date	Approved by
		Revision Notes

CLIENT
 BLUESTONE CAPITAL VENTURES No. 1 Pty Ltd

PROJECT TITLE
 CRONULLA SHARKS REDEVELOPMENT
 RESIDENTIAL COMPONENT

DRAWING TITLE
 Illustrative tower level plan
 Levels 8-12

SCALE	1:500	JOB No.	10058	DRAWN	NORTH
STATUS	FOR REVIEW	DWG No.	A017	REV	P

NOTES
 THIS DRAWING IS THE COPYRIGHT © OF TURNER ASSOCIATES ARCHITECTS. NO REPRODUCTION WITHOUT PERMISSION. UNLESS NOTED OTHERWISE THIS DRAWING IS NOT FOR CONSTRUCTION. ALL DIMENSIONS AND LEVELS ARE TO BE CHECKED ON SITE PRIOR TO THE COMMENCEMENT OF WORK. BEFORE TURNER ASSOCIATES OF ANY DISCREPANCIES FOR CLARIFICATION BEFORE PROCEEDING WITH WORK. DRAWINGS ARE NOT TO BE SCALED. USE ONLY FIGURED DIMENSIONS. REFER TO CONSULTANT DOCUMENTATION FOR FURTHER INFORMATION.
 Turners Architects: Nicholas Turner 8655
 3/3/22 Quality Endorsed Company ISO 9001:2015
 Licence Number 4199

KEY PLAN

LEGEND



STAGES 1 & 2 REFER PREVIOUS STAGES

TOYOTA STADIUM

P	25/6/15	Issued for STSW
O	05/6/15	Issued for STSW
Rev.	Date	Approved by Revision Notes

CLIENT
 BLUESTONE CAPITAL VENTURES No. 1 Pty Ltd

PROJECT TITLE
**CRONULLA SHARKS REDEVELOPMENT
 RESIDENTIAL COMPONENT**

DRAWING TITLE
Illustrative level 13 plan

SCALE 1:500	@A1, 50%@A3	JOB No. 10058	DRAWN	NORTH
STATUS FOR REVIEW		DWG No. A018	REV P	

NOTES
 THIS DRAWING IS THE COPYRIGHT © OF TURNER ASSOCIATES ARCHITECTS. NO REPRODUCTION WITHOUT PERMISSION. UNLESS NOTED OTHERWISE THIS DRAWING IS NOT FOR CONSTRUCTION. ALL DIMENSIONS AND LEVELS ARE TO BE CHECKED ON SITE PRIOR TO THE COMMENCEMENT OF WORK. BEFORE TURNER ASSOCIATES OF ANY DISCREPANCIES FOR CLARIFICATION BEFORE PROCEEDING WITH WORK. DRAWINGS ARE NOT TO BE SCALED. USE ONLY FIGURED DIMENSIONS. REFER TO CONSULTANT DOCUMENTATION FOR FURTHER INFORMATION.
 Turners Architects: Nicholas Turner 6655 3333 Quality Endorsed Company ISO 9001:2008
 A/NM 80 04 04 911 License Number 4199

KEY PLAN

LEGEND



Q	25/15	Issued for STW
P	5/15	Issued for STW
Rev.	Date	Approved by
		Revision Notes

CLIENT
 BLUESTONE CAPITAL VENTURES No. 1 Pty Ltd

PROJECT TITLE
 CRONULLA SHARKS REDEVELOPMENT
 RESIDENTIAL COMPONENT

DRAWING TITLE
 Illustrative roof level plan

SCALE	1:500	@A1, 50% @A3	JOB No.	10058	DRAWN	NORTH
STATUS	FOR REVIEW	DWG No.	A019	REV	Q	