


**LEGEND**


- EXISTING 100y ARI
- EXISTING 2y ARI
- PROPOSED 100y ARI
- PROPOSED 2y ARI

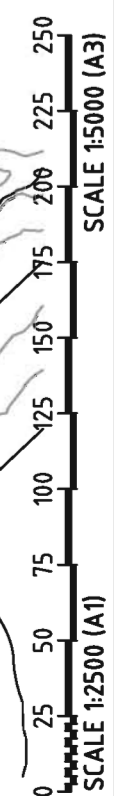

# PRELIMINARY

<p><b>CSR LIMITED</b></p> <p>SOUTHERN CREEK</p>		<p>Client:</p> <p>Brown Consulting (NSW) Pty Ltd          Level 2, 82 Waterloo Road Macquarie Park NSW Australia 2113          Telephone: 02 9900 1000 Facsimile: 02 9900 1099</p>	<p>Project:</p> <p>SOUTHERN CREEK</p>	<p>Drawn by: AK</p> <p>Design by: AK/AR</p> <p>Project No: W03033.12</p> <p>Drawing No: DA208</p> <p>Rev: 03</p>																			
<p><b>BROWN</b></p> <p>Quality Engineering Company NSW VIC QLD WA</p>		<p>VERIFICATION</p> <table border="1" style="width: 100%; border-collapse: collapse;"> <thead> <tr> <th>INITIALS</th> <th>SIGNATURE</th> <th>DATE</th> </tr> </thead> <tbody> <tr> <td> </td> <td> </td> <td> </td> </tr> </tbody> </table>		INITIALS	SIGNATURE	DATE													<p>DRAFTING</p> <p>DESIGN</p> <p>VERIFY</p> <p>APPROVED</p>				
INITIALS	SIGNATURE	DATE																					
<p>Disclaimers and Copyright:</p> <p>ALL DIMENSIONS TO BE CHECKED ON SITE BY SUPERINTENDANT PRIOR TO CONSTRUCTION. USE WRITTEN DIMENSIONS ONLY. DO NOT SCALE.</p>		<p>© Brown Consulting (NSW) Pty Ltd</p>																					
<p>REVISIONS</p> <table border="1" style="width: 100%; border-collapse: collapse;"> <thead> <tr> <th>REV</th> <th>DATE</th> <th>DESCRIPTION</th> <th>BY</th> <th>APP</th> </tr> </thead> <tbody> <tr> <td>03</td> <td>08/11/2005</td> <td>REVISED LAYOUT WITH AVERAGE 30m BUFFER</td> <td>RAP</td> <td>RAP</td> </tr> <tr> <td>02</td> <td>02/08/05</td> <td>ISSUE FOR DA APPROVAL</td> <td>RAP</td> <td>RAP</td> </tr> <tr> <td>01</td> <td>01/08/05</td> <td>ISSUE FOR COMMENTS</td> <td>RAP</td> <td>RAP</td> </tr> </tbody> </table>		REV	DATE	DESCRIPTION	BY	APP	03	08/11/2005	REVISED LAYOUT WITH AVERAGE 30m BUFFER	RAP	RAP	02	02/08/05	ISSUE FOR DA APPROVAL	RAP	RAP	01	01/08/05	ISSUE FOR COMMENTS	RAP	RAP	<p>AMENDMENTS</p>	
REV	DATE	DESCRIPTION	BY	APP																			
03	08/11/2005	REVISED LAYOUT WITH AVERAGE 30m BUFFER	RAP	RAP																			
02	02/08/05	ISSUE FOR DA APPROVAL	RAP	RAP																			
01	01/08/05	ISSUE FOR COMMENTS	RAP	RAP																			




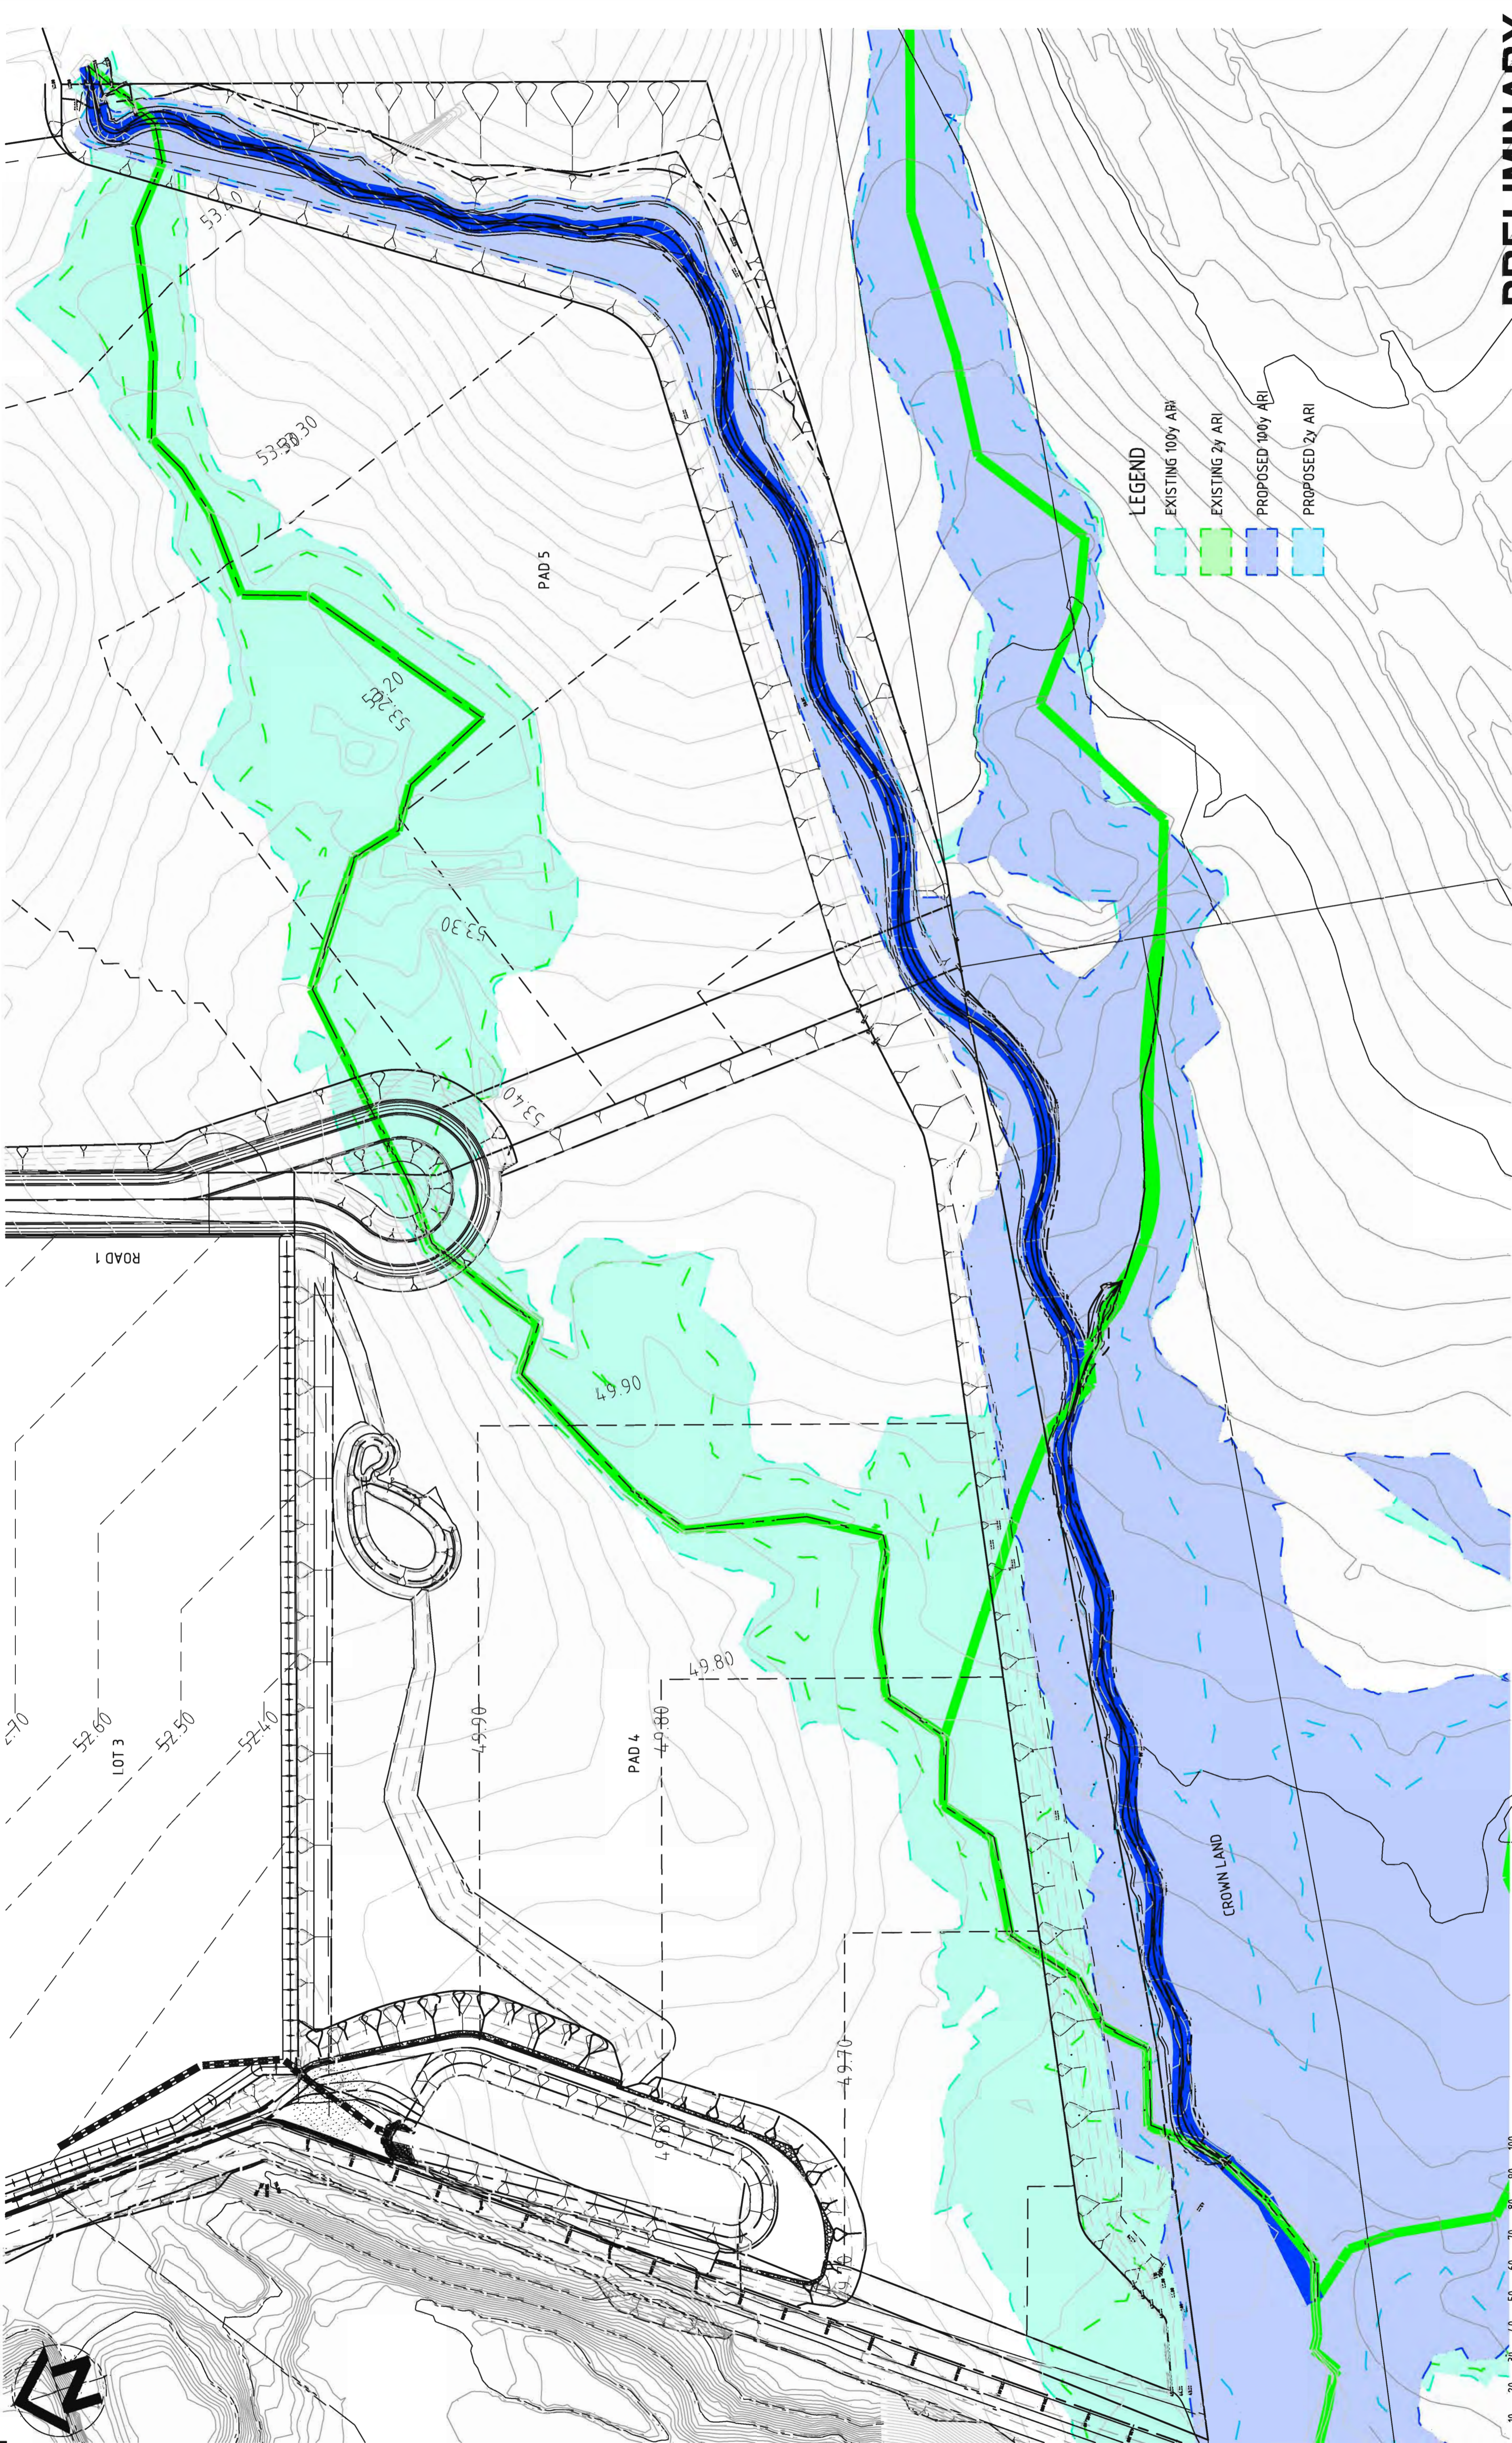

**PRELIMINARY**

<p><b>BROWN</b>          Level 2, 82 Waterloo Road Macquarie Park NSW Australia 2113          Telephone: 02 9900 1000 Facsimile: 02 9900 1099          Sydney          Canberra          Brisbane          Melbourne          Singapore</p>		<p>Client: CSR LIMITED          Project: SOUTHERN CREEK</p>	<p>Drawn by: AK          Design by: AK/AR          Project No: W03003.12          Drawing No: DA208</p>	<p>Sheet: 9 of 11          Scale: 1:1000          Rev: 03</p>																				
<p>Disclaimers and Copyright:          ALL DIMENSIONS TO BE CHECKED ON SITE BY SUPERINTENDANT PRIOR TO CONSTRUCTION. USE WRITTEN DIMENSIONS ONLY. DO NOT SCALE.</p>		<p>VERIFICATION</p> <table border="1"> <tr> <th>INITIALS</th> <th>SIGNATURE</th> <th>DATE</th> </tr> <tr> <td></td> <td></td> <td></td> </tr> <tr> <td></td> <td></td> <td></td> </tr> <tr> <td></td> <td></td> <td></td> </tr> <tr> <td></td> <td></td> <td></td> </tr> <tr> <td></td> <td></td> <td></td> </tr> </table>	INITIALS	SIGNATURE	DATE																<p>Scale 1:2000 (A3)</p>			
INITIALS	SIGNATURE	DATE																						
<p>AGQA Quality Standard ISO 9001:2015 Lic 1484</p>		<p>© Brown Consulting (NSW) Pty Ltd</p>																						
<table border="1"> <thead> <tr> <th>REV</th> <th>DATE</th> <th>DESCRIPTION</th> <th>BY</th> <th>APP</th> </tr> </thead> <tbody> <tr> <td>03</td> <td>08/11/2005</td> <td>REVISED LAYOUT WITH AVERAGE 30m BUFFER</td> <td>RAP</td> <td>RAP</td> </tr> <tr> <td>02</td> <td>02/08/05</td> <td>ISSUE FOR DA APPROVAL</td> <td>RAP</td> <td>RAP</td> </tr> <tr> <td>01</td> <td>01/08/05</td> <td>ISSUE FOR COMMENTS</td> <td>RAP</td> <td>RAP</td> </tr> </tbody> </table>		REV	DATE	DESCRIPTION	BY	APP	03	08/11/2005	REVISED LAYOUT WITH AVERAGE 30m BUFFER	RAP	RAP	02	02/08/05	ISSUE FOR DA APPROVAL	RAP	RAP	01	01/08/05	ISSUE FOR COMMENTS	RAP	RAP	<p>AMENDMENTS</p>		
REV	DATE	DESCRIPTION	BY	APP																				
03	08/11/2005	REVISED LAYOUT WITH AVERAGE 30m BUFFER	RAP	RAP																				
02	02/08/05	ISSUE FOR DA APPROVAL	RAP	RAP																				
01	01/08/05	ISSUE FOR COMMENTS	RAP	RAP																				



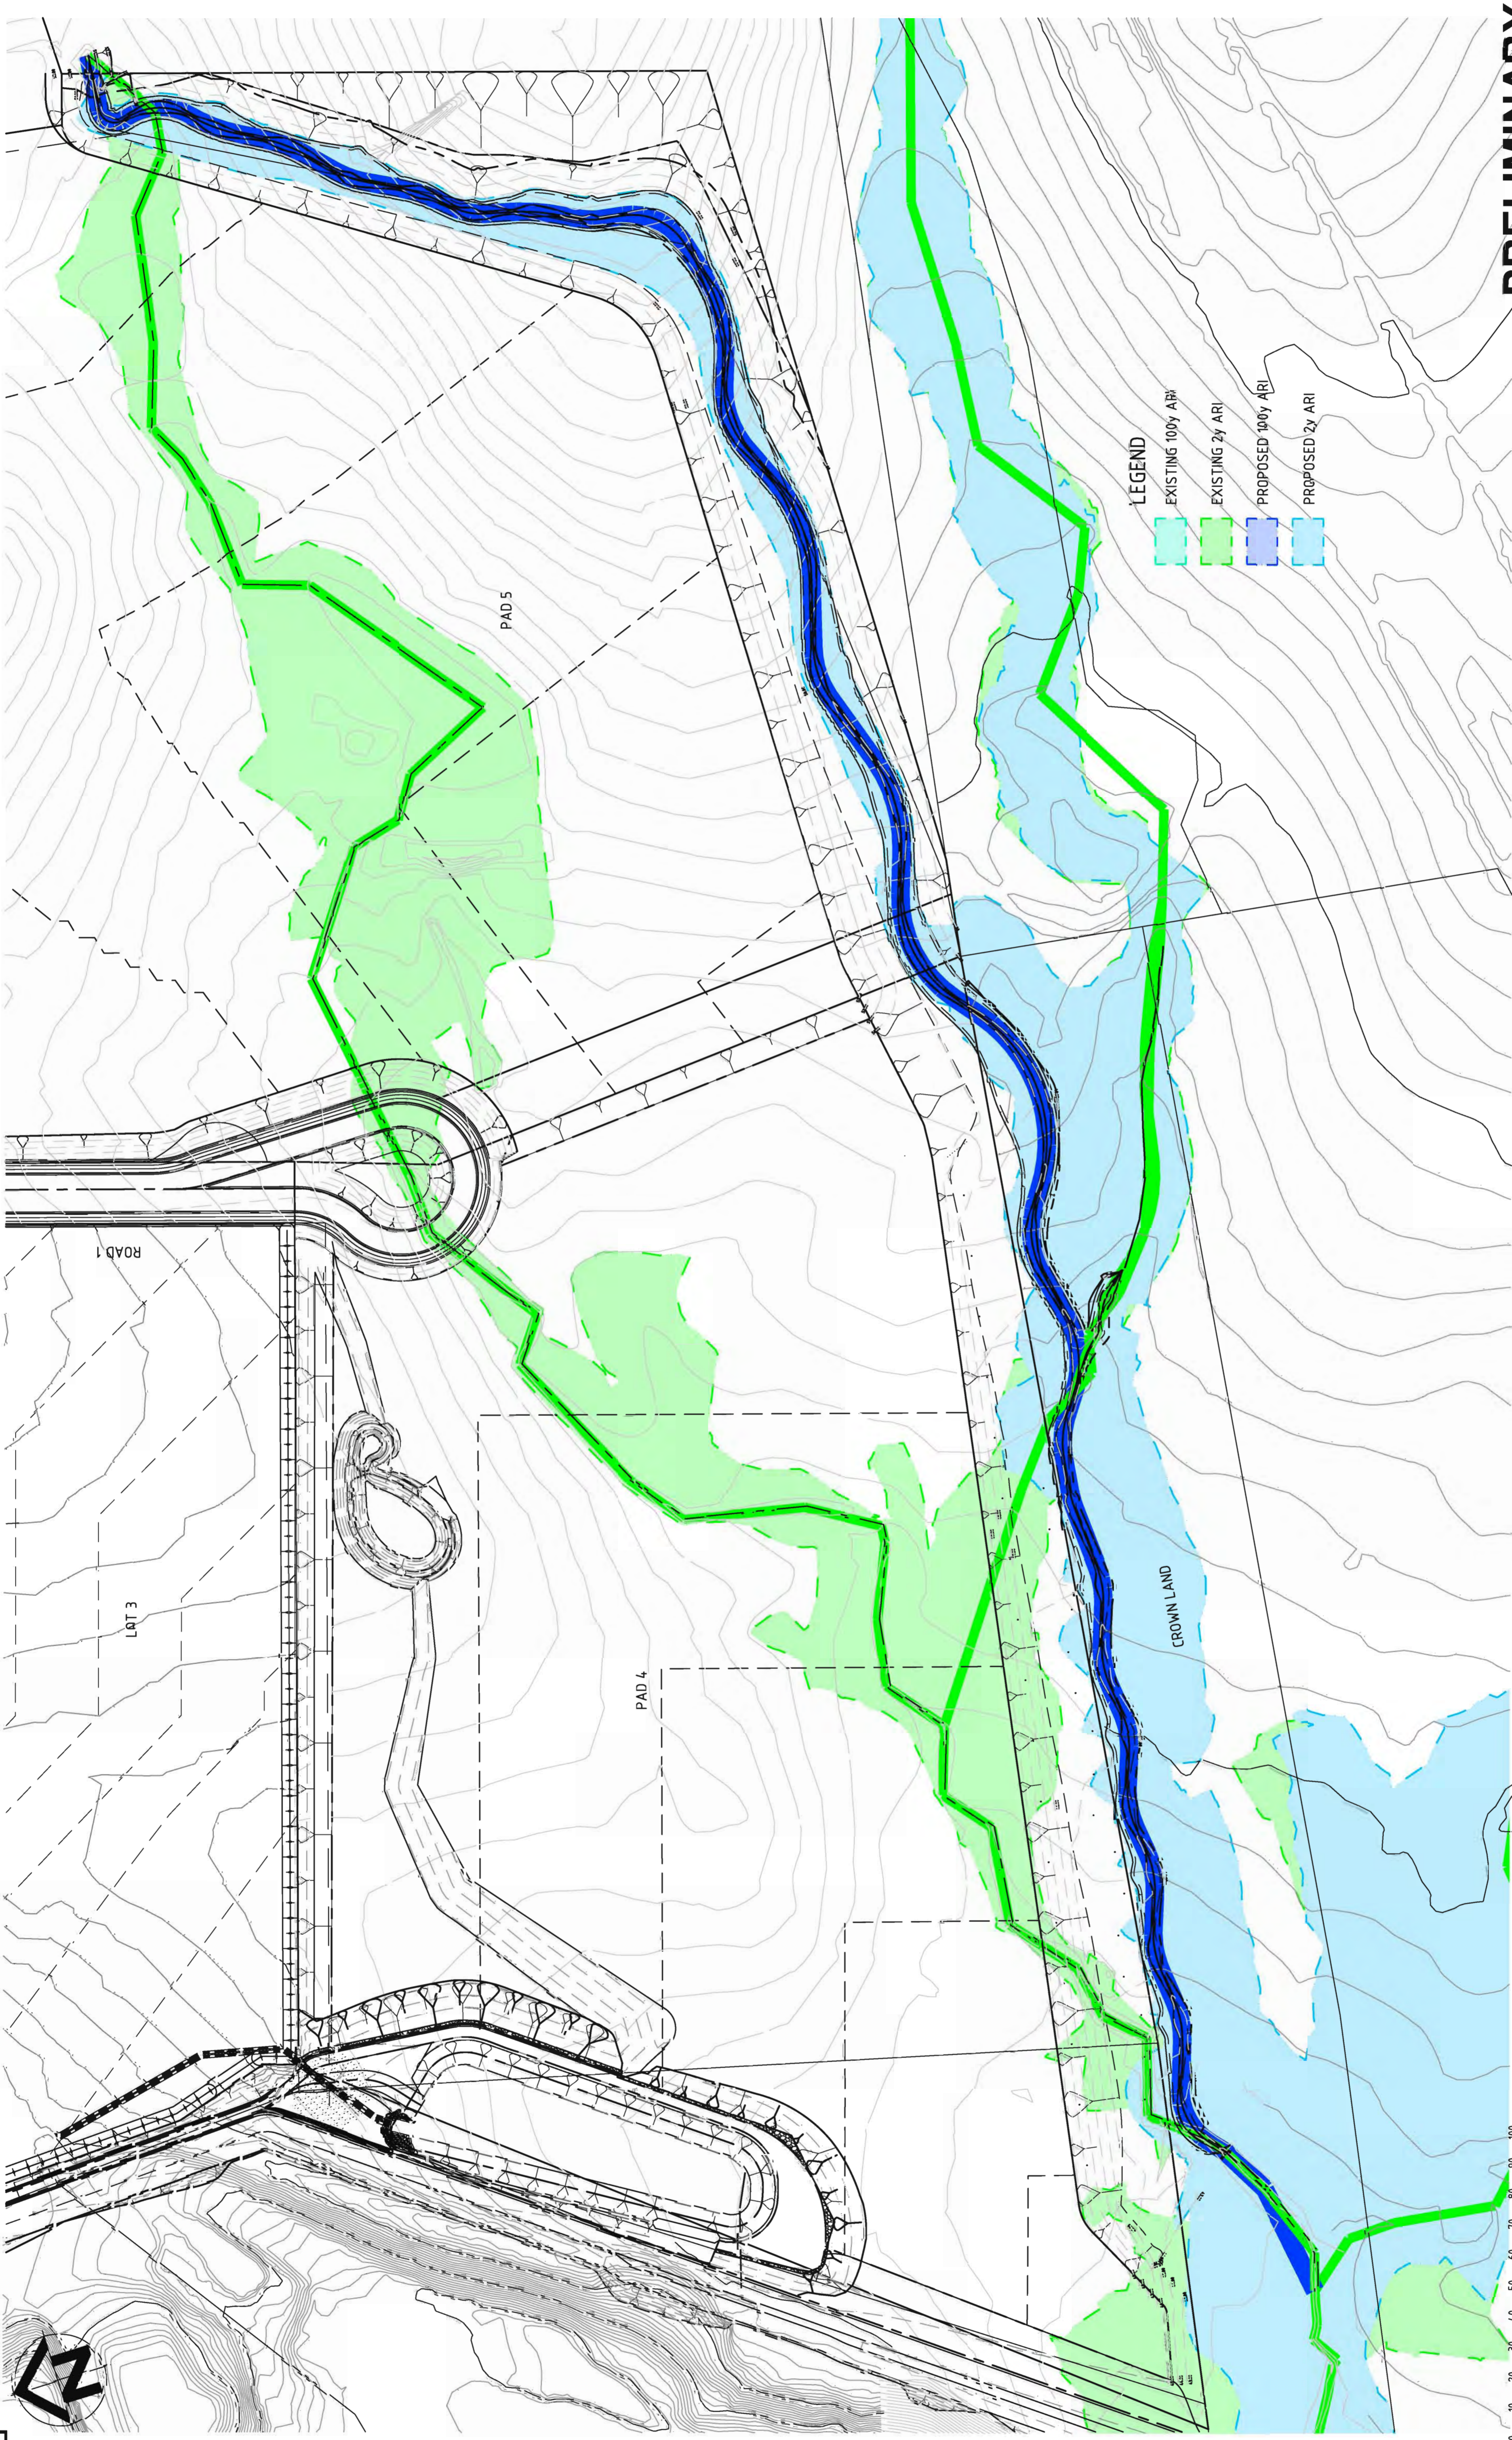

**LEGEND**

<span style="color: lightblue;">█</span>	EXISTING 100y ARI
<span style="color: green;">█</span>	EXISTING 2y ARI
<span style="color: lightblue;">█</span>	PROPOSED 100y ARI
<span style="color: green;">█</span>	PROPOSED 2y ARI

**PRELIMINARY**

<p><b>BROWN</b> Level 2, 82 Waterloo Road Macquarie Park NSW Australia 2113 Telephone: 02 9900 1000 Facsimile: 02 9900 1099</p>		<p><b>CSR LIMITED</b> SOUTHERN CREEK</p>	<p><b>SOUTHERN CREEK</b> OVERALL PLAN PROPOSED AND EXISTING 2 YEAR ARI FLOOD EXTENTS</p>	<p>Sheet: 10 OF 11 Scale: 1:1000 Project No: W03003.12 Drawing No: DA208 Rev: 03</p>																			
<p>Disclaimers and Copyright: ALL DIMENSIONS TO BE CHECKED ON SITE BY SUPERINTENDANT PRIOR TO CONSTRUCTION. USE WRITTEN DIMENSIONS ONLY. DO NOT SCALE.</p>		<p>Client: BROWN CONSULTING (NSW) Pty Ltd Sydney Melbourne Brisbane Singapore</p>																					
<p>Scale: 1:1000 (A1) SCALE 1:2000 (A3)</p>		<p>VERIFICATION</p> <table border="1" style="width: 100%; border-collapse: collapse;"> <tr> <th>INITIALS</th> <th>SIGNATURE</th> <th>DATE</th> </tr> <tr> <td> </td> <td> </td> <td> </td> </tr> </table>		INITIALS	SIGNATURE	DATE																	
INITIALS	SIGNATURE	DATE																					
<table border="1" style="width: 100%; border-collapse: collapse;"> <tr> <th>REV</th> <th>DATE</th> <th>DESCRIPTION</th> <th>BY</th> <th>APP</th> </tr> <tr> <td>03</td> <td>08/11/2005</td> <td>REVISED LAYOUT WITH AVERAGE 30m BUFFER</td> <td>RAP</td> <td>RAP</td> </tr> <tr> <td>02</td> <td>02/08/05</td> <td>ISSUE FOR DA APPROVAL</td> <td>RAP</td> <td>RAP</td> </tr> <tr> <td>01</td> <td>01/08/05</td> <td>ISSUE FOR COMMENTS</td> <td>RAP</td> <td>RAP</td> </tr> </table>		REV	DATE	DESCRIPTION	BY	APP	03	08/11/2005	REVISED LAYOUT WITH AVERAGE 30m BUFFER	RAP	RAP	02	02/08/05	ISSUE FOR DA APPROVAL	RAP	RAP	01	01/08/05	ISSUE FOR COMMENTS	RAP	RAP	<p>AMENDMENTS</p>	
REV	DATE	DESCRIPTION	BY	APP																			
03	08/11/2005	REVISED LAYOUT WITH AVERAGE 30m BUFFER	RAP	RAP																			
02	02/08/05	ISSUE FOR DA APPROVAL	RAP	RAP																			
01	01/08/05	ISSUE FOR COMMENTS	RAP	RAP																			