
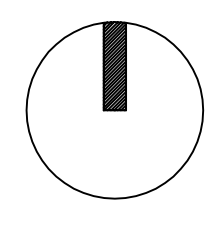


SUGGESTED PLANT SPECIES

SHRUBS
Callistemon citrinus
Melaleuca nodosa
Melaleuca thymifolia
Putanacea villosa
Westringia fruticosa
GROUND COVERS
Dichondra repens
Doodia aspera
Hibbertia scandans
Pimilia unifolia

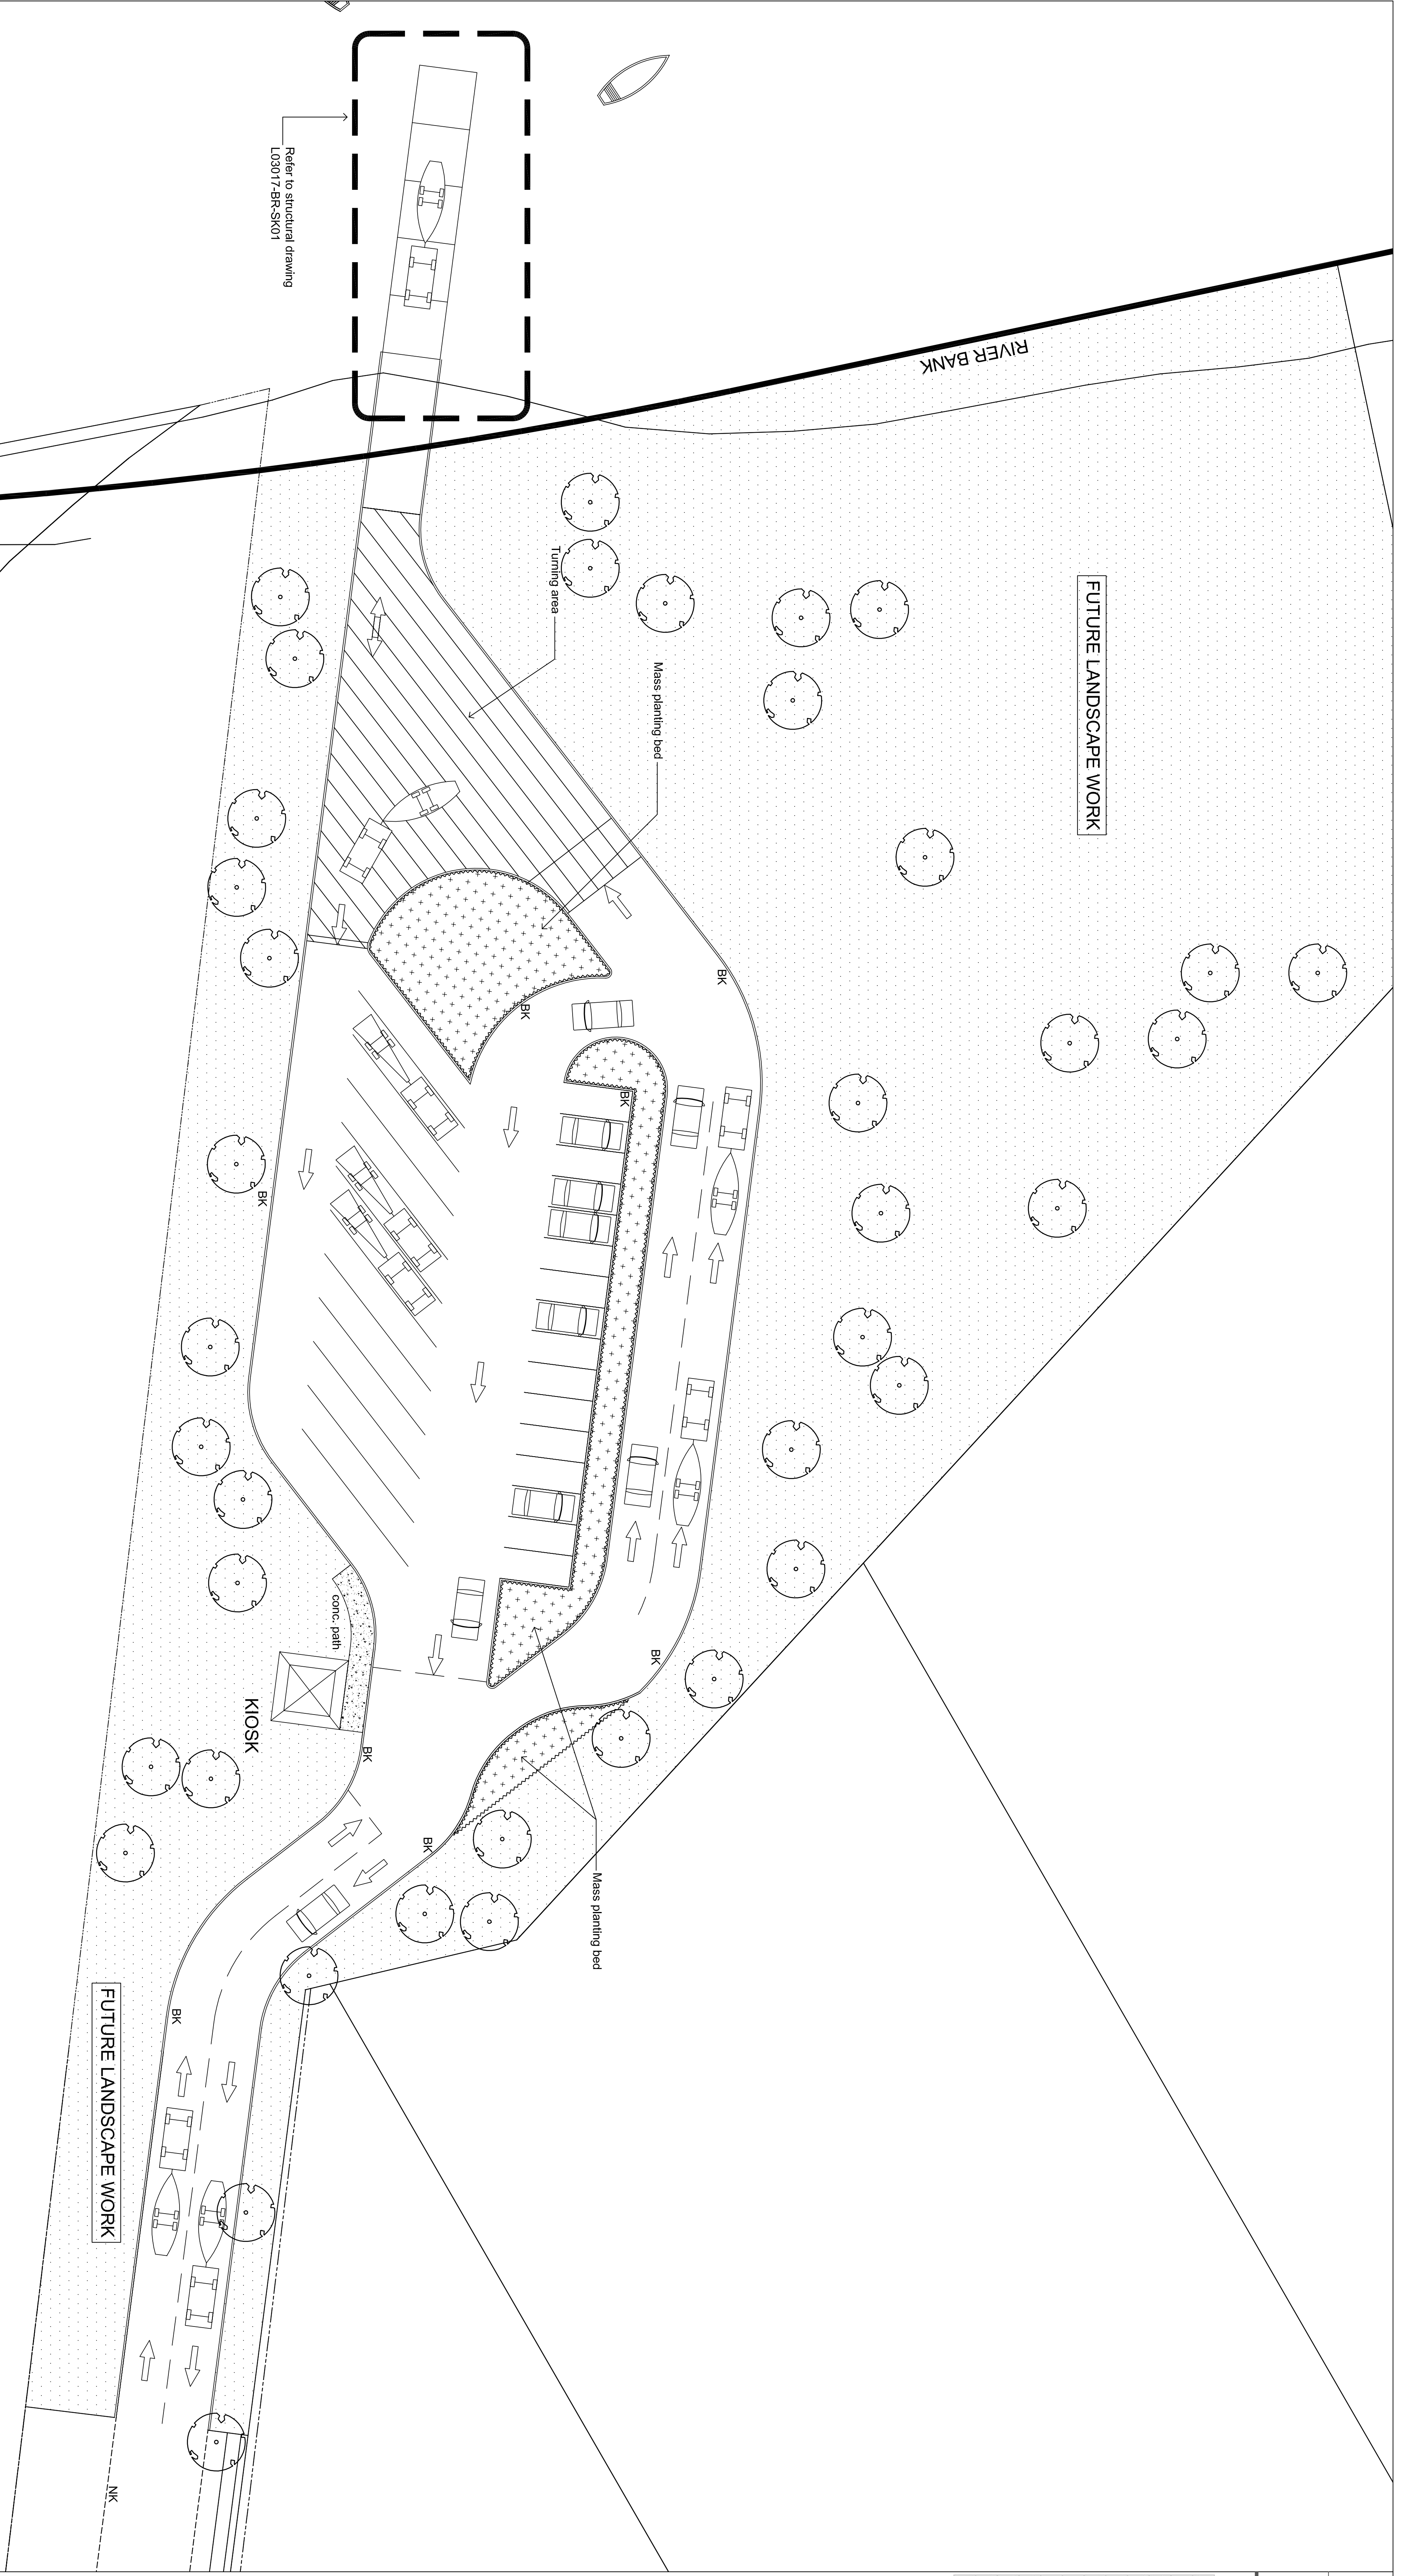

PARKING FACILITIES

STANDARD CAR SPACES 16 @ 6000 X 2700
CAR & TRAILER SPACES 12 @ 15000 X 2700
• INTERNAL CURVES TO ACCOMMODATE TURNING CIRCLE OF 10.0m RADIIUS

KIOSK  
TIMBER FRAMED COLOUR BOND SKILLION ROOF:  
PROVIDING 2 MALE AND 2 FEMALE TOILETS WITH  
DISABLED FACILITIES TO EACH. EXTERNAL  
SHOWERS ALSO PROVIDED



Design & Construction Services  
386 Willoughby Road Willoughby NSW 2068  
Telephone 612 9958 9400  
Facsimile 612 9958 8400  
PO Box 995 Neutral Bay NSW 2089  
www.designs.com.au  
Design Landscapes - Leading by Example  
Australia Hong Kong China Mainland Qatar

PIT TOWN STREETSCAPE

JOHNSON PROPERTY GROUP

Date	01/11/2007	Scale	1:250 @ B1
Designed	S.MER	Drawn	S.MER
Project No.	071023		