
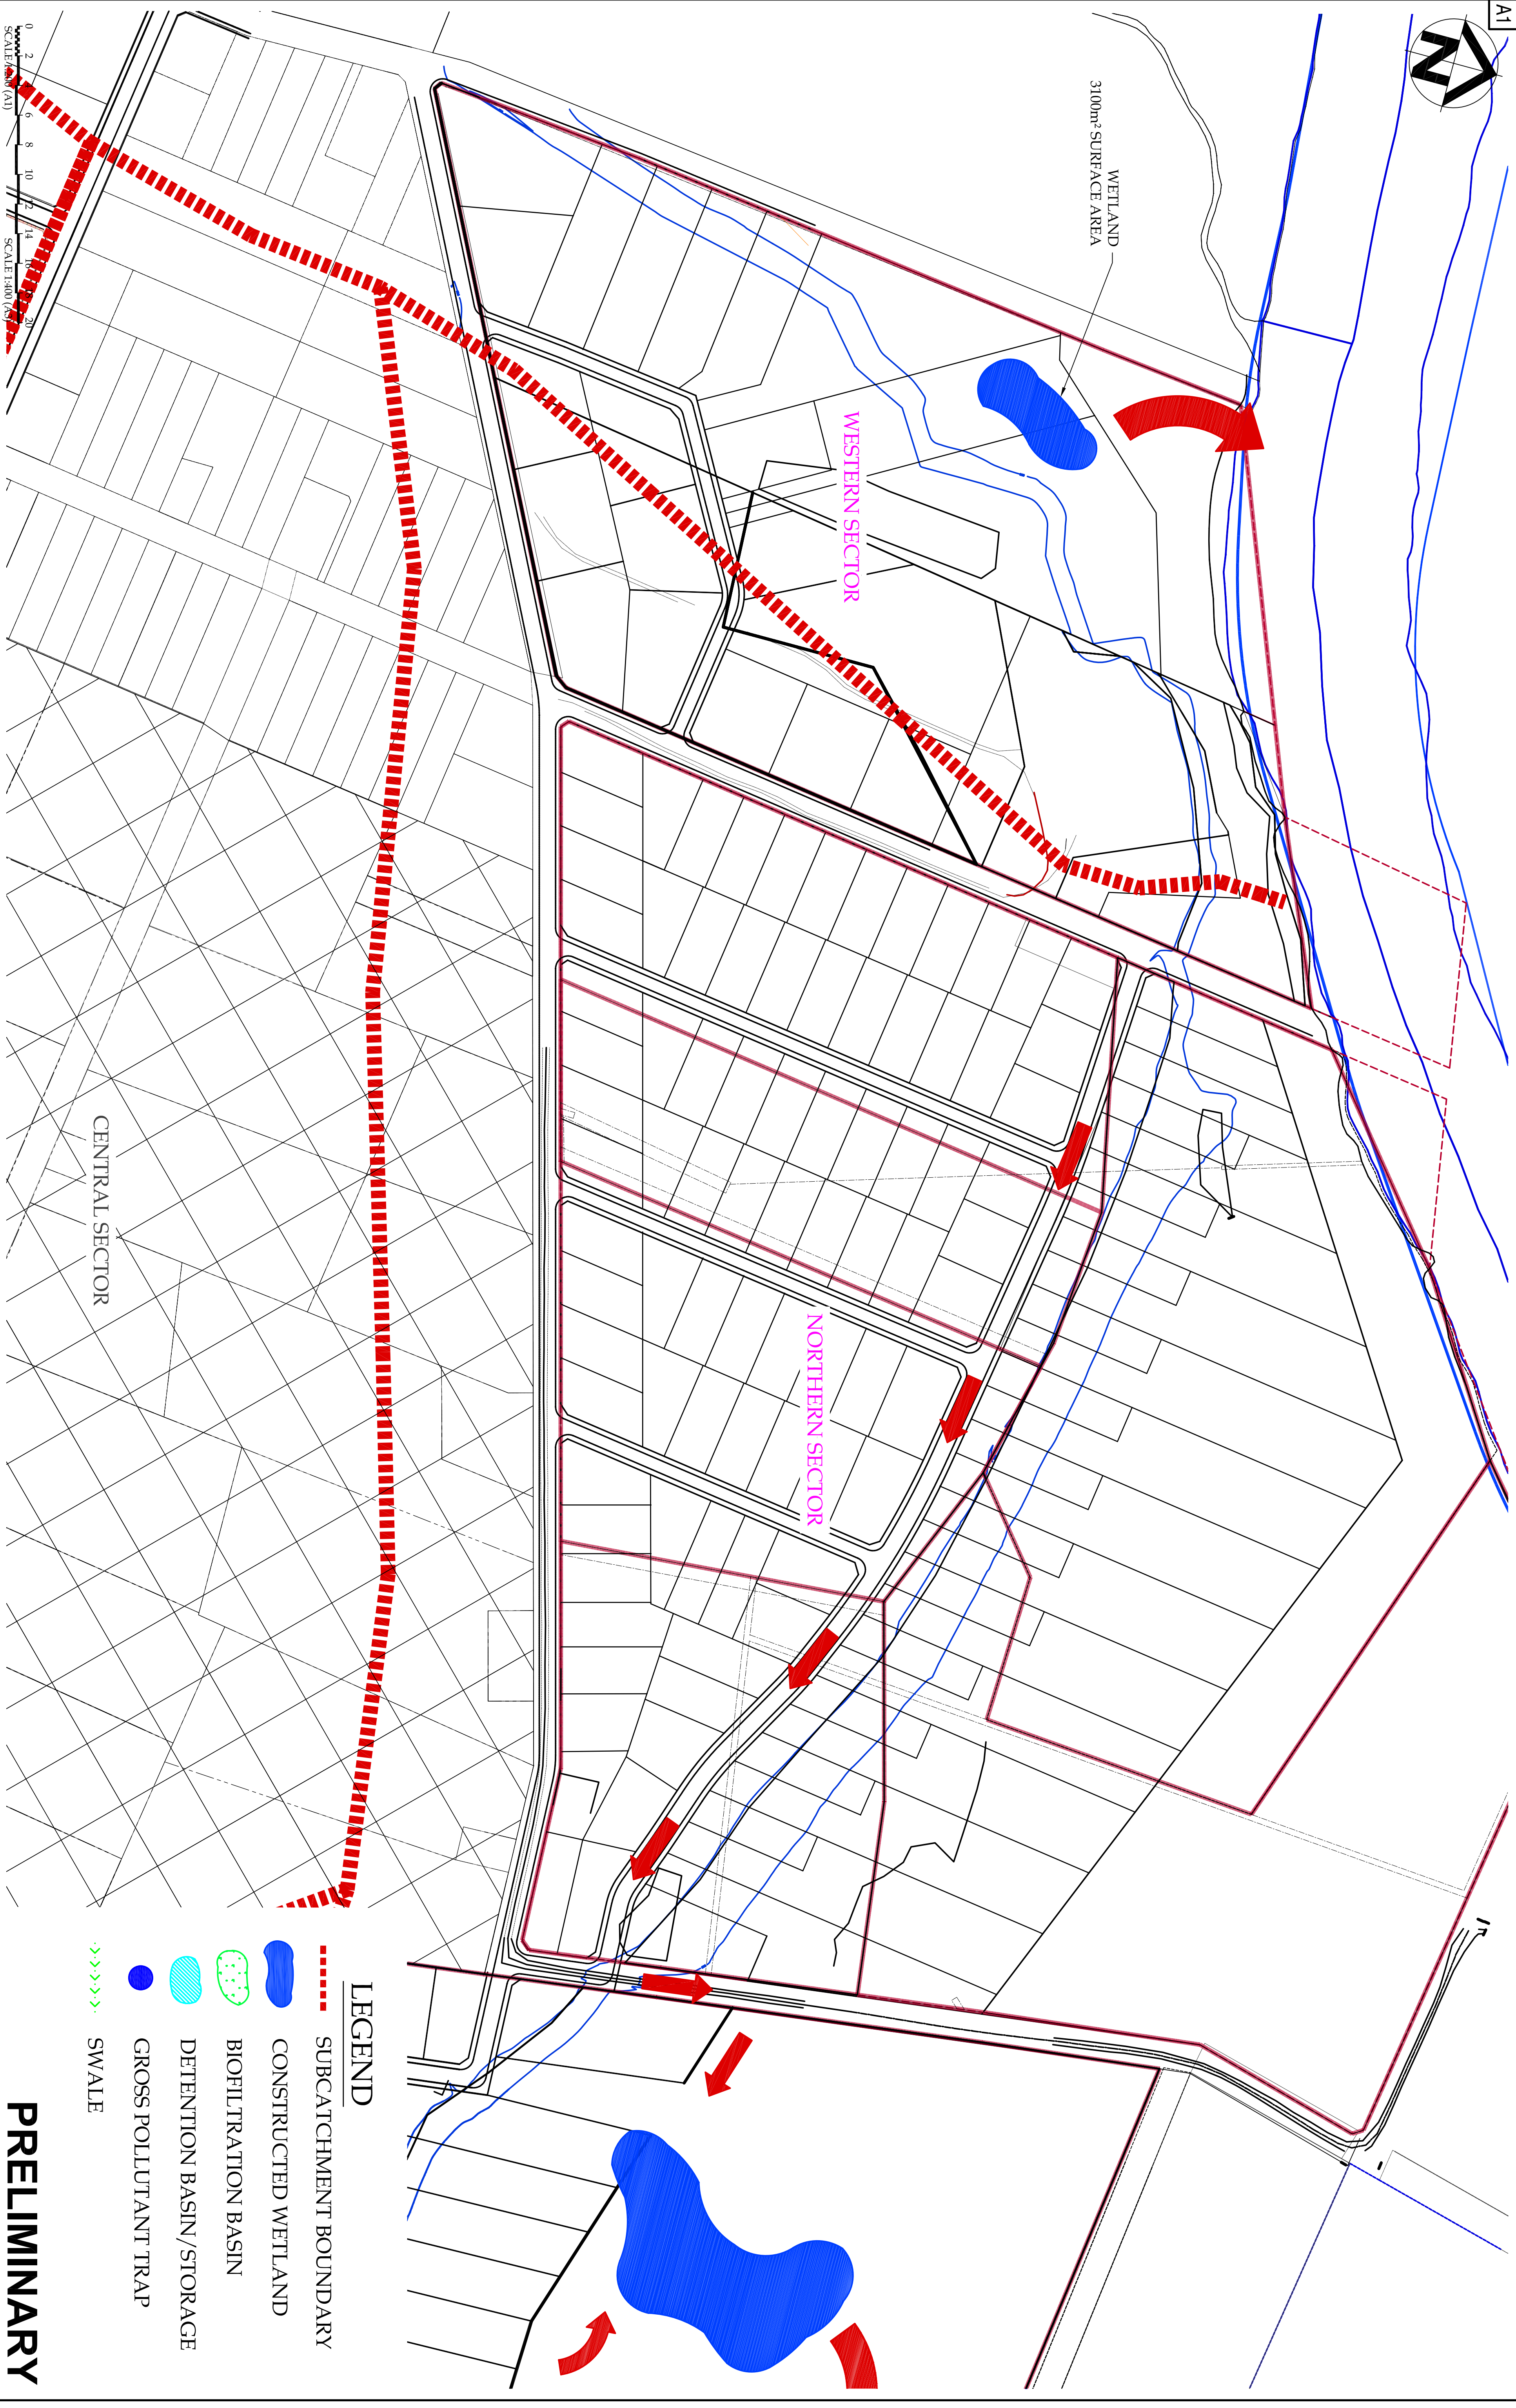


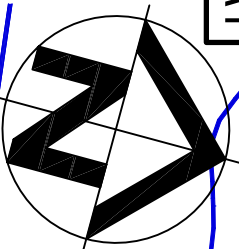


LEGEND

- SUBCATCHMENT BOUNDARY
- CONSTRUCTED WETLAND
- BIOFILTRATION BASIN
- DETENTION BASIN/STORAGE
- GROSS POLLUTANT TRAP
- SWALE

PRELIMINARY

ISSUE	DATE	MAJOR PROJECT APPLICATION DESCRIPTION	BY	VER	RAP	ASP
01	27/11/07	MAJOR PROJECT APPLICATION	RAP	RAP		
		AMENDMENTS				

Disclaimer and Copyright:
ALL DIMENSIONS TO BE CHECKED
ON SITE BY SUPERINTENDANT
PRIOR TO CONSTRUCTION. USE
WRITTEN DIMENSIONS ONLY. DO
NOT SCALE.

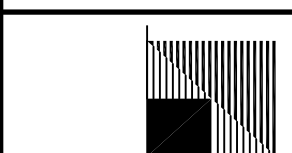

Brown Consulting (NSW) Pty Ltd
Level 2, 2 Burdick Place, Norwest Business Park Boulton Hills NSW Australia 2153
Telephone: 02 8908 5000 Facsimile: 02 8908 5099

INITIALS	SIGNATURE	DATE

Client: **JOHNSON PROPERTY GROUP**
Project: **PITT TOWN**

Drawing:	Scale:
STORMWATER MANAGEMENT WESTERN & NORTHERN SECTOR CONCEPT	3 OF 4 1:200
Drawn by: MRJ	Project No: X06026.01
Design by: RAP	Issue: 01
Drawing No: SK03	