
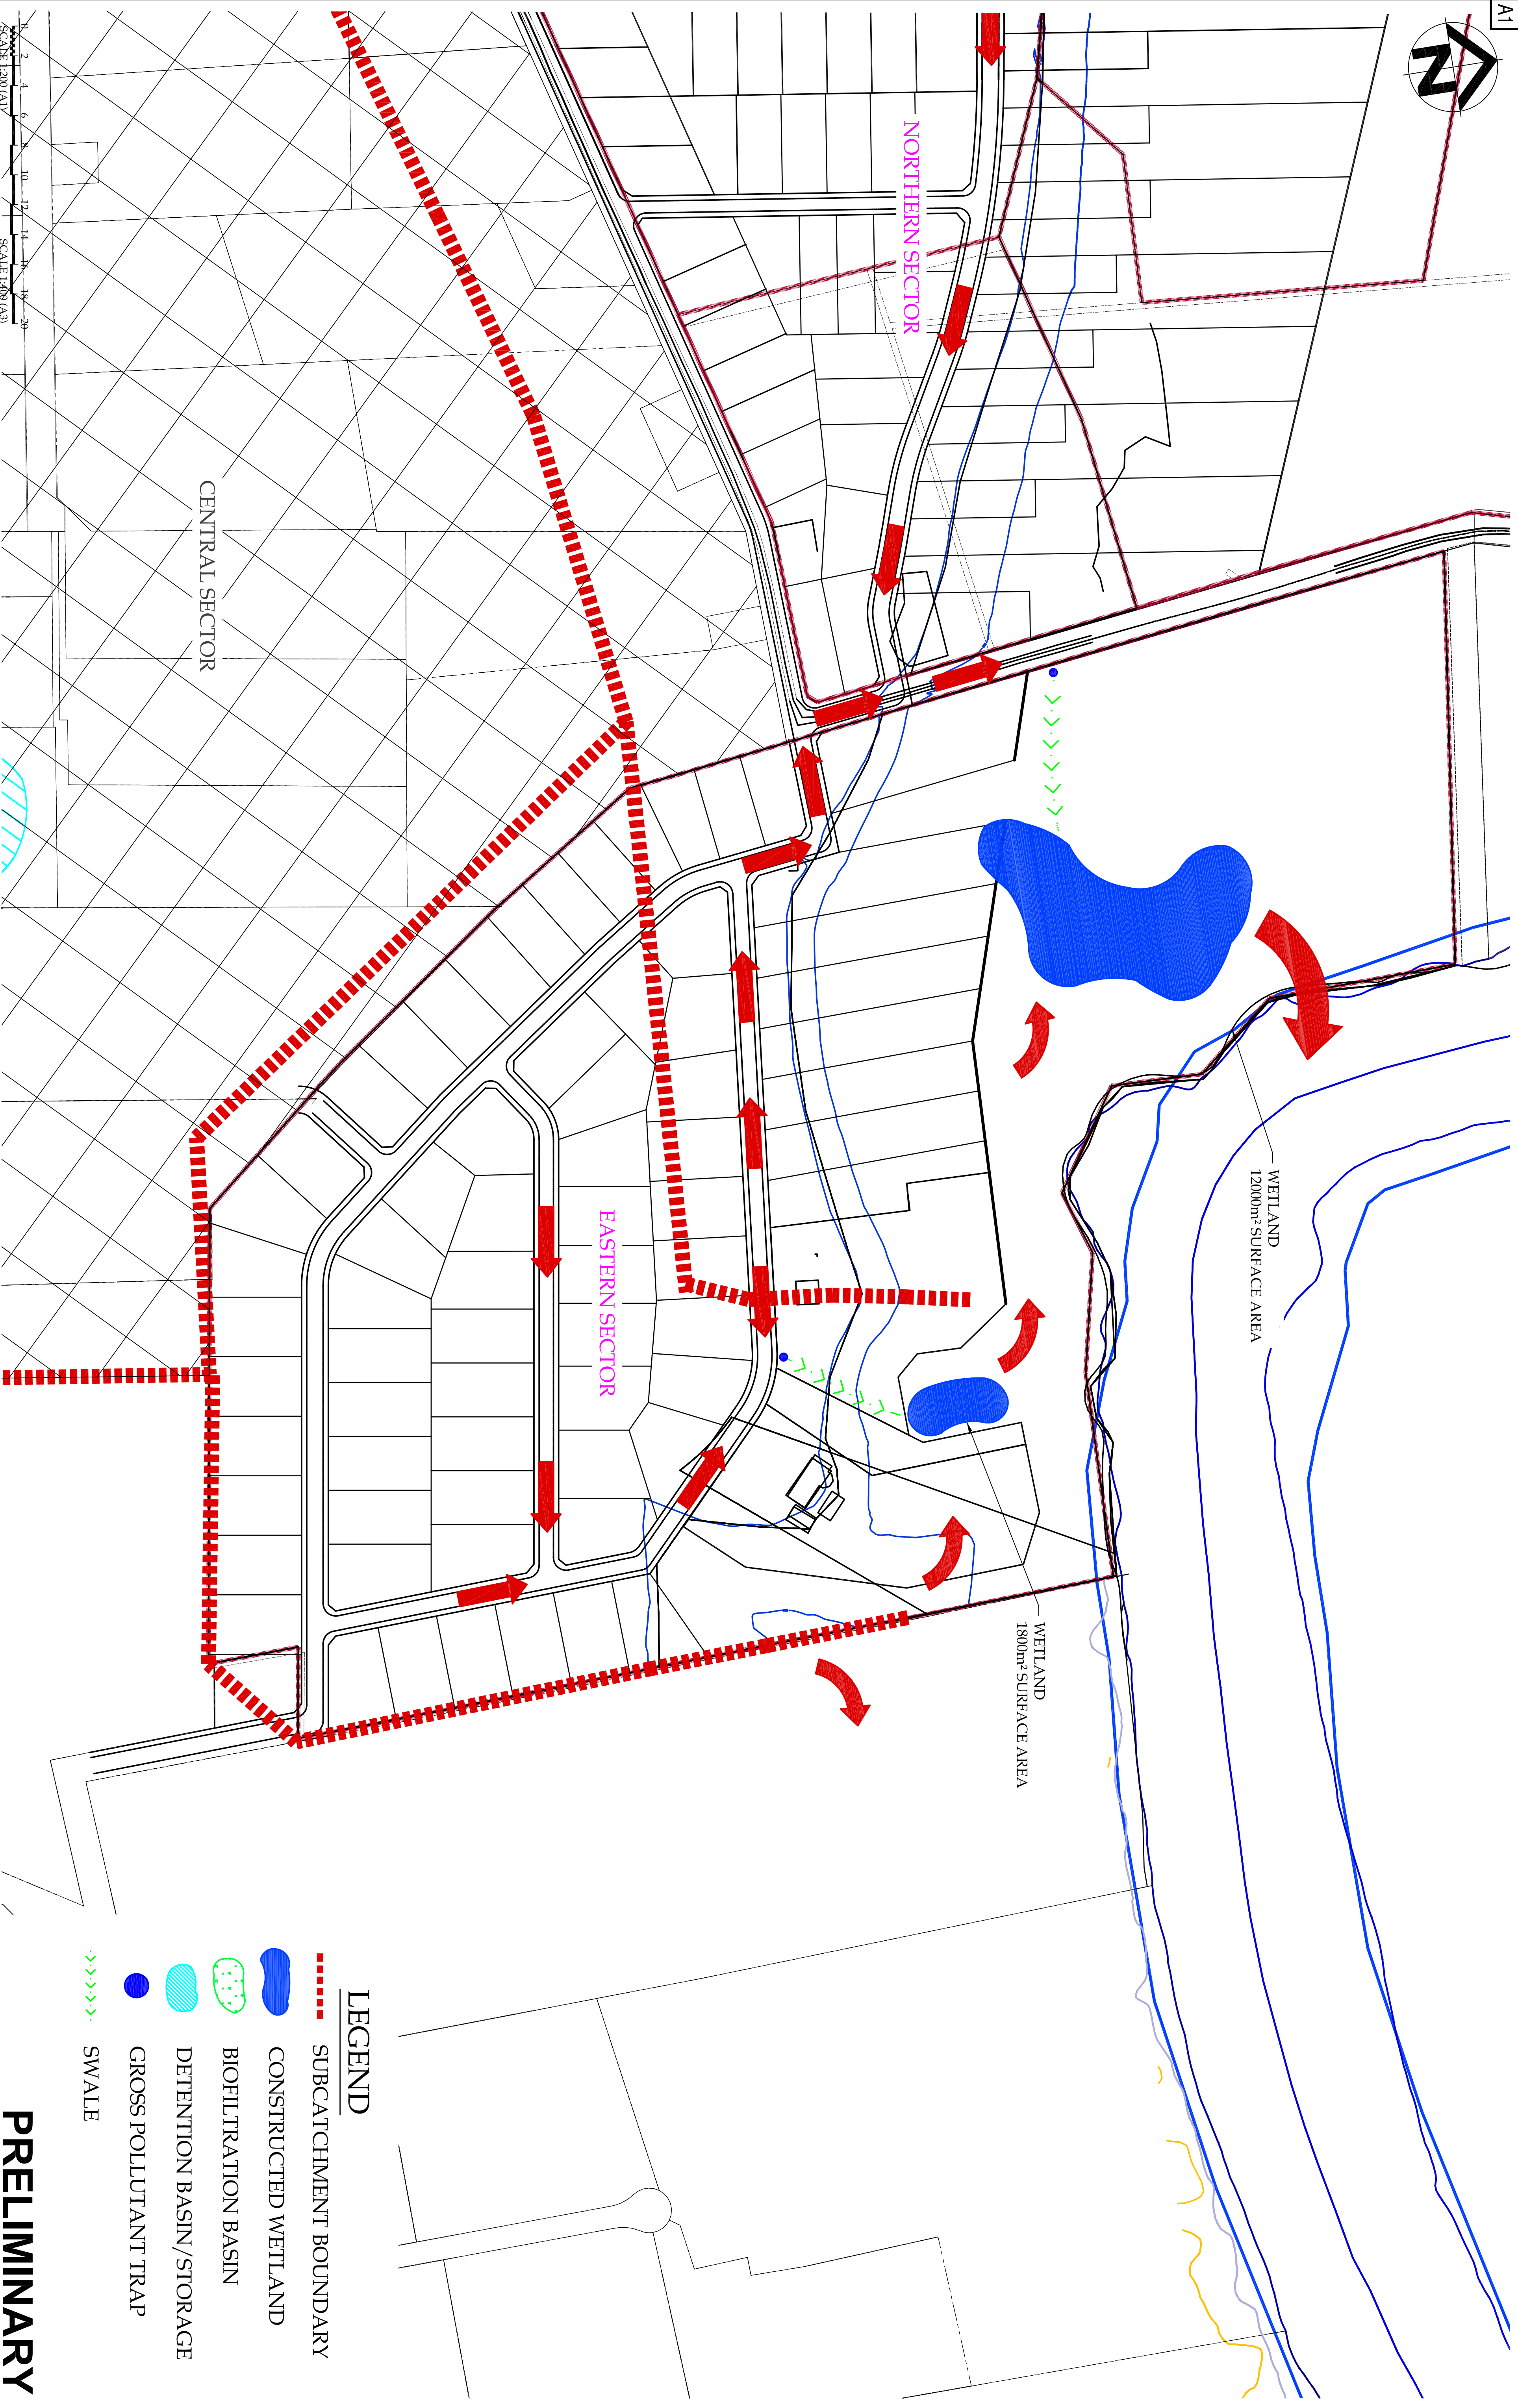


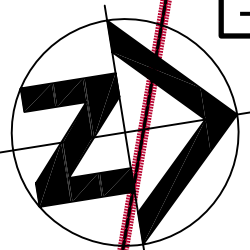

LEGEND


- SUBCATCHMENT BOUNDARY
- CONSTRUCTED WETLAND
- BIOFILTRATION BASIN
- DETENTION BASIN/STORAGE
- GROSS POLLUTANT TRAP
- SWALE

PRELIMINARY

ISSUE	DATE	MAJOR PROJECT APPLICATION	DESCRIPTION	BY	VER	RAP	RAP	APP
01	27/11/07							
AMENDMENTS								

Disclaimers and Copyright:
ALL DIMENSIONS TO BE CHECKED
ON SITE BY SUPERINTENDANT
PRIOR TO CONSTRUCTION. USE
WRITTEN DIMENSIONS ONLY. DO
NOT SCALE.

© Brown Consulting (NSW) Pty Ltd

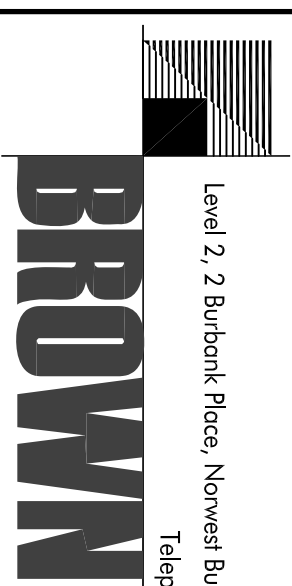

Brown Consulting (NSW) Pty Ltd
Level 2, 2 Burdunk Place, Norwest Business Park Boulkton Hills NSW Australia 2153
Telephone: 02 8808 5000 Facsimile: 02 8808 5099

VERIFICATION	INITIALS	SIGNATURE	DATE
DRAFTING			
DESIGN			
VERIFY			
APPROVED			

Client: **JOHNSON PROPERTY GROUP**

Project: **PITT TOWN**

Drawing	Scale	Drawn by:	Design by:	Project No:	Issue:
STORMWATER MANAGEMENT EASTERN SECTOR CONCEPT	4 OF 4 1:200	MRJ	RAP	X06026.01	01
		Drawing No:			
		SK04			