[illegible]

SIR MOSES MONTEFIORE
JEWISH HOME, RANDWICK

JACKSON TECH
LOT 1, PIER 8-9, 23 HICKSON ROAD, WALSH BAY, NSW 2000


LOT 1, PIER 8-9, 23 HICKSON ROAD, WALSH BAY, NSW 2000

MONTEFIORE, RANDWICK
STAGE 2

STAGE 2

PROJECT APPLICATION


LANDSCAPE PLAN

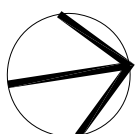

SCALE	1:400 @ A1	DRAWN BY	KV
DATE	04/09/2015	CHECKED BY	KL
JOB NO.	S15-032	APPROVED BY	KS
DRAWING NO.	REVISION		

PA-L-100

A

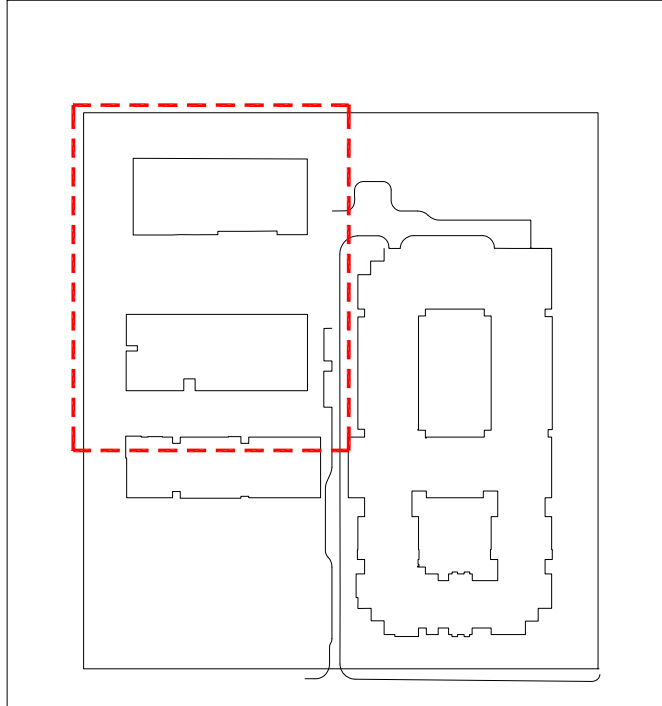
[illegible]

SIR MOSES MONTEFIORE
JEWISH HOME, RANDWICK

JACKSON TEEC
LOT 1, PIER 8-9, 23 HICKSON ROAD, WALSH BAY, NSW 2032

MONTEFIORE, RANDWICK
STAGE 2


PROJECT APPLICATION

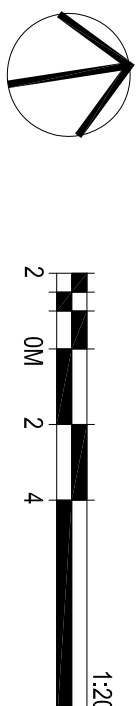LANDSCAPE PLAN
DETAIL PLAN (WEST)

SCALE	1:200 @ A1	DRAWN BY	K
DATE	04/09/2015	CHECKED BY	K
JOB NO.	S15-032	APPROVED BY	K
DRAWING NO.	REVISION		

PA-L-101

A


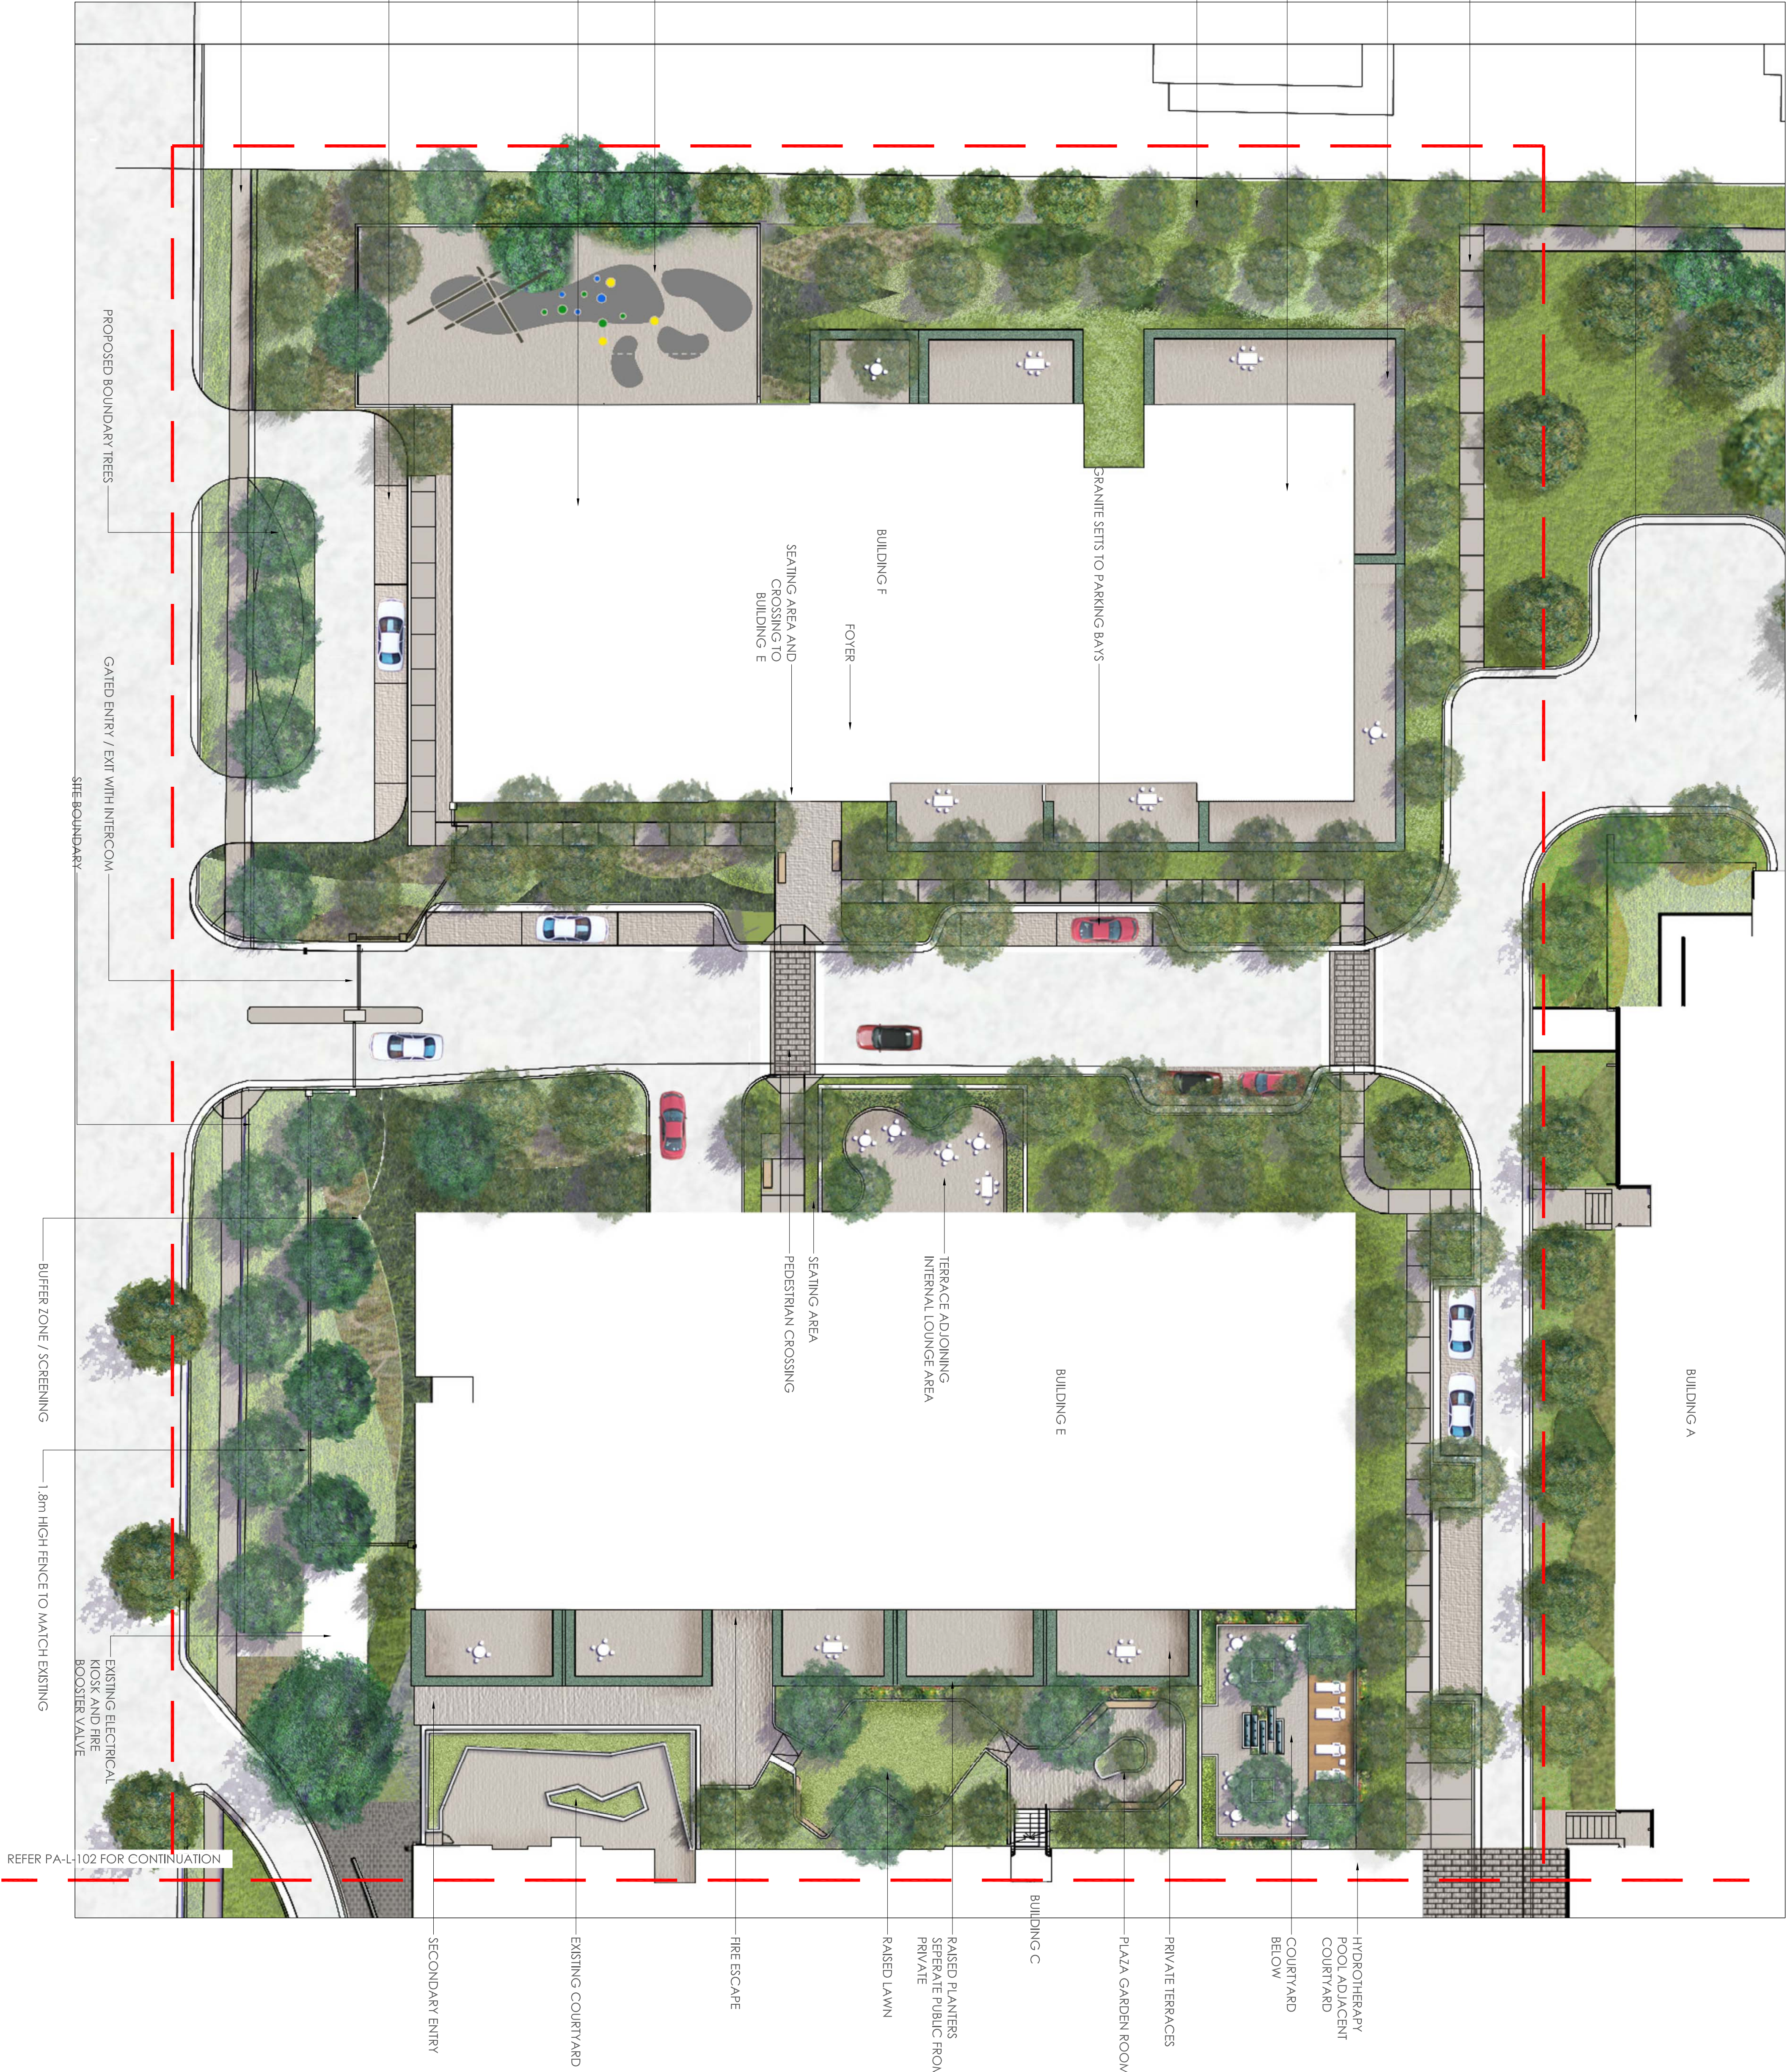


BUILDING A

BUILDING B

DANGAR ST

© OCULUS 2015. All rights reserved.

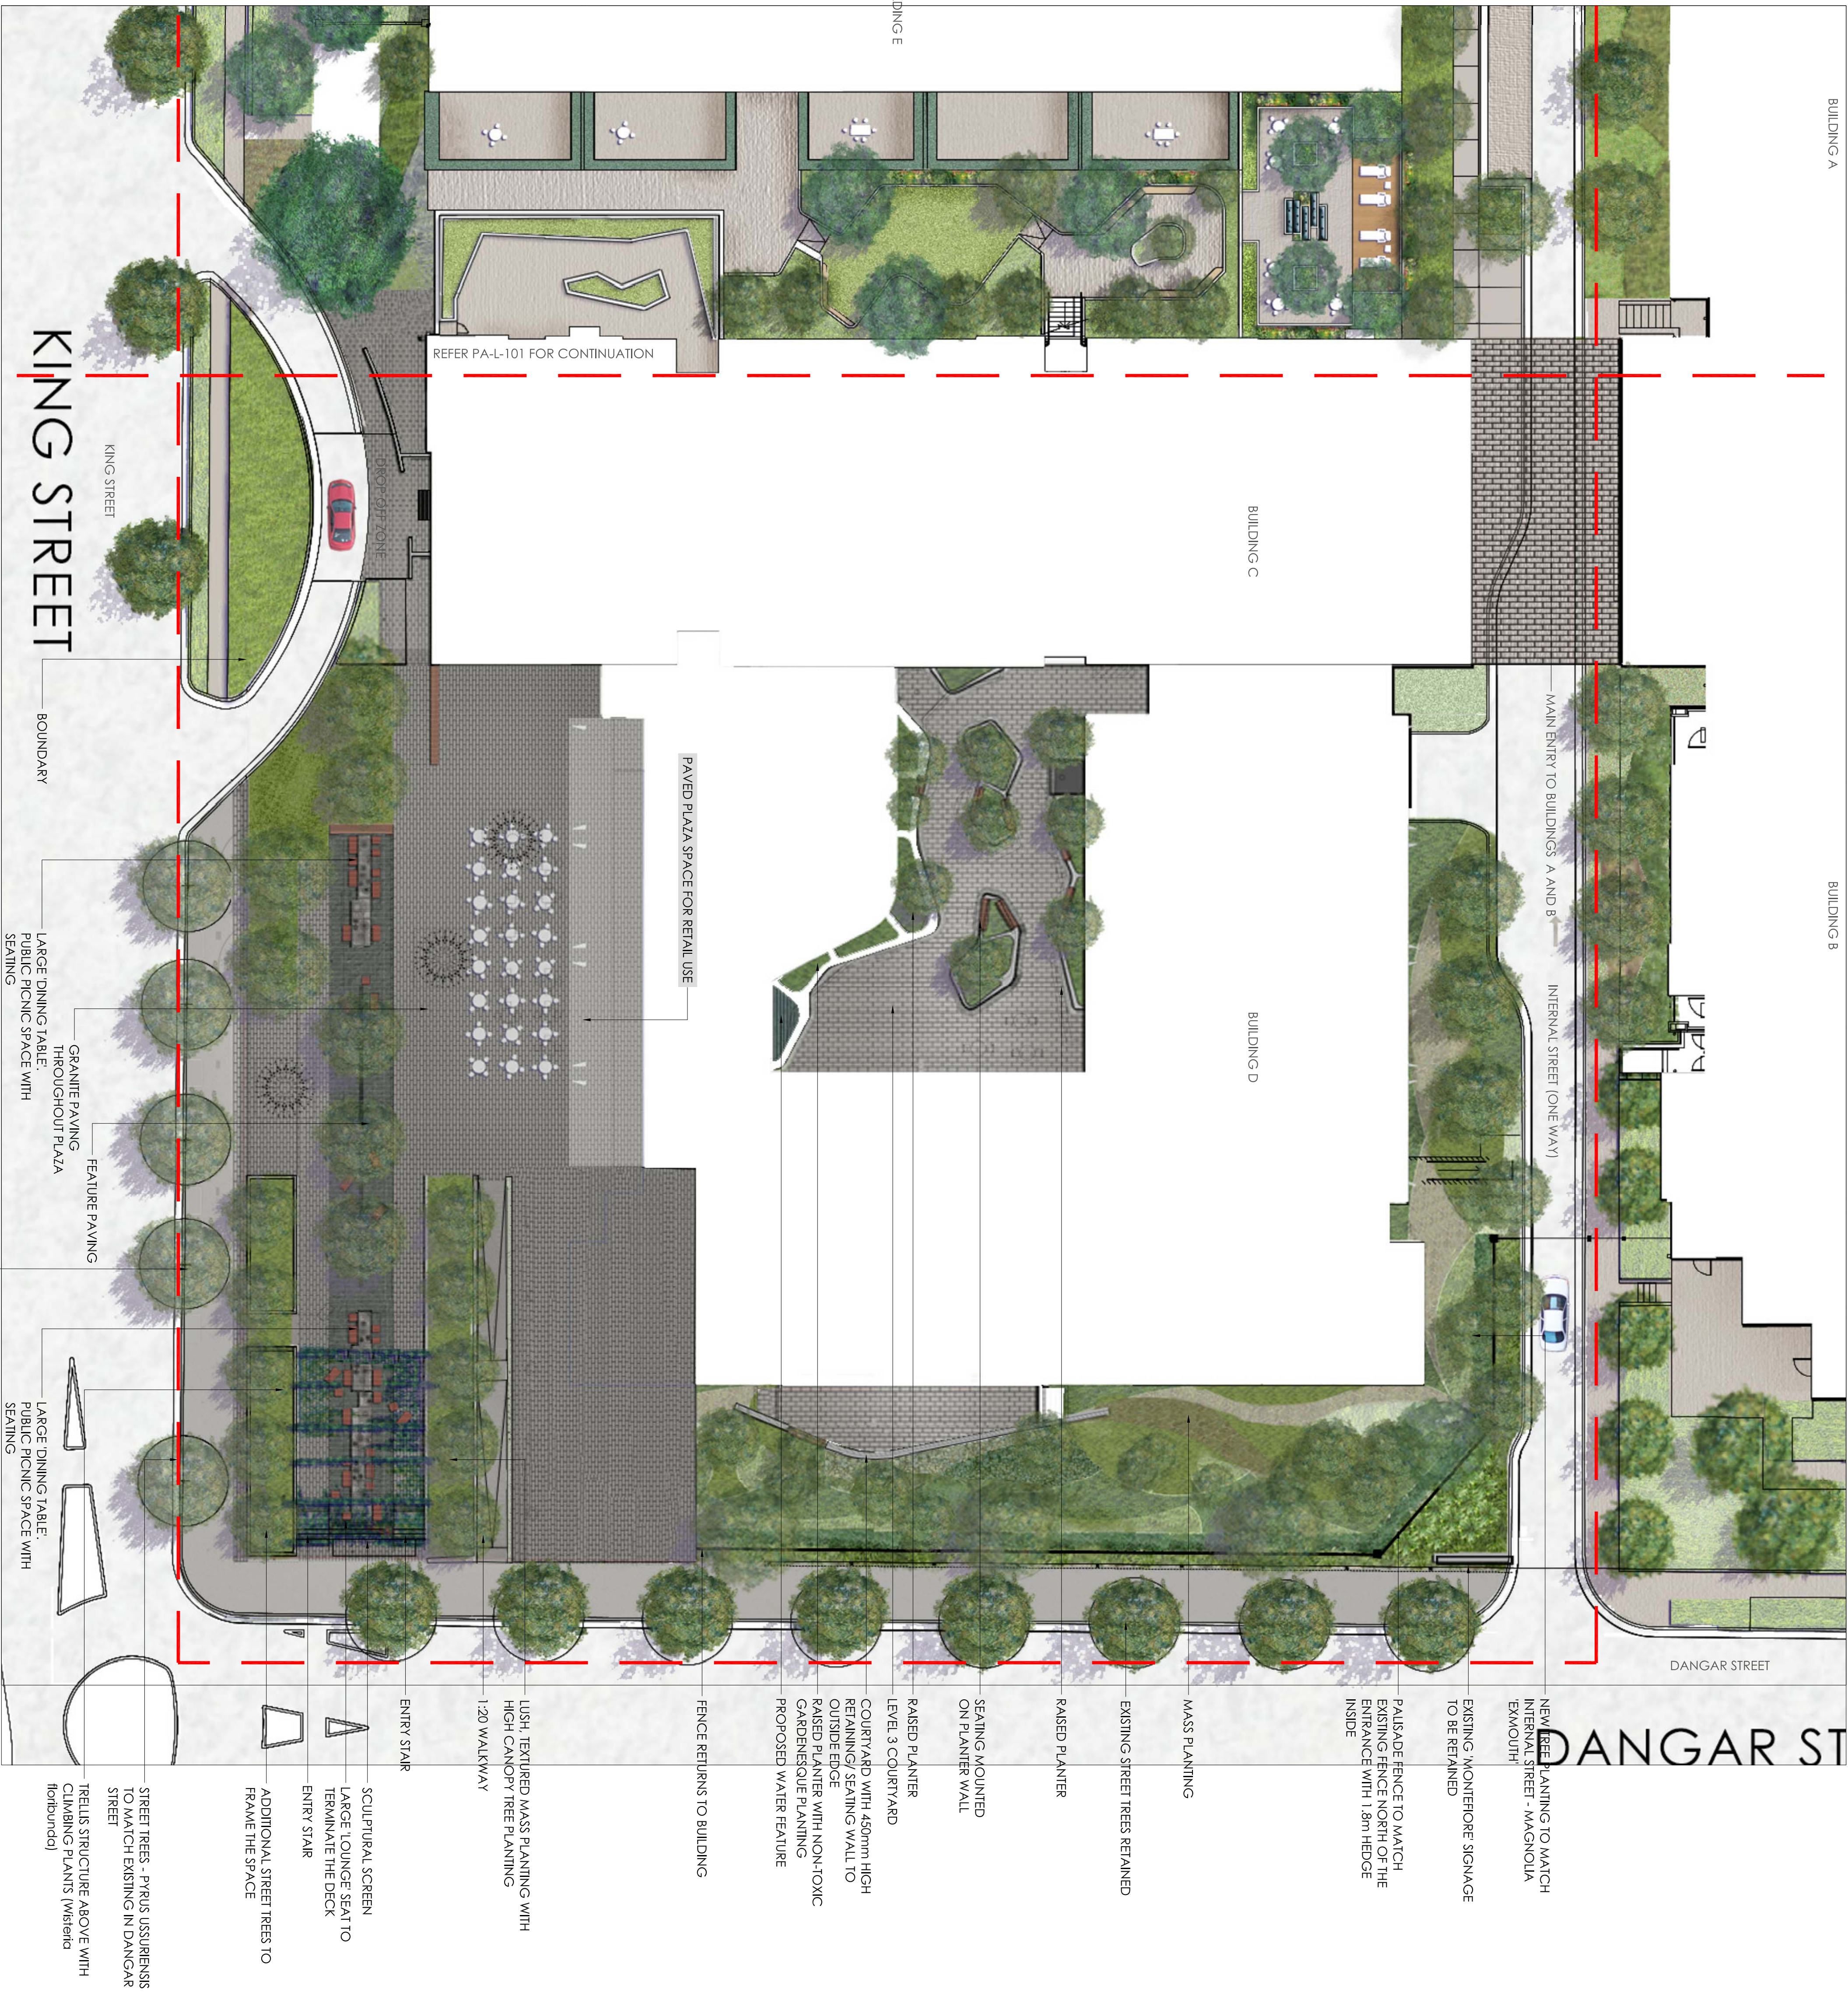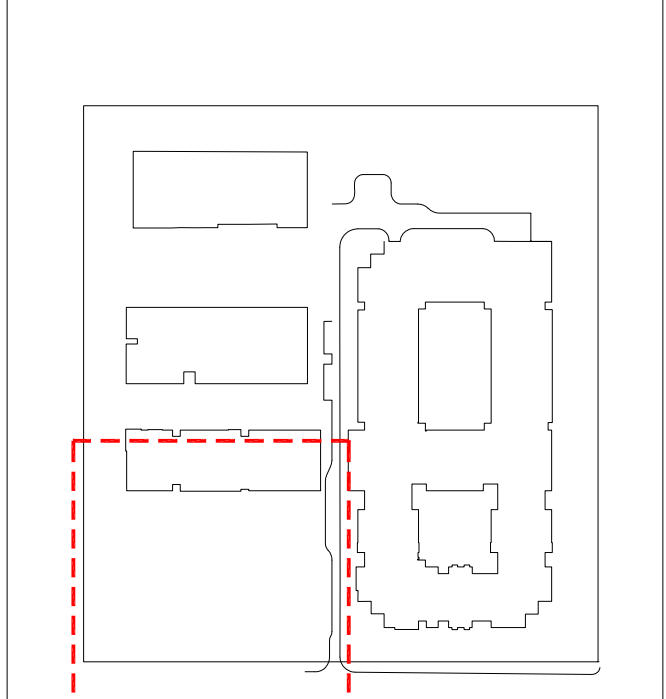

KEY PLAN

DATE	DESCRIPTION	REV
21/08/15	DEVELOP PROJECT APPLICATION	A

REVISIONS

SIR MOSES MONTEFIORE
JEWISH HOME, RANDWICK

CLIENT

JACKSON TEECE

LOT 1, PIER 8-9, 23 HICKSON ROAD, WALSH BAY, NSW 2000

ARCHITECT

MONTEFIORE, RANDWICK

STAGE 2



PROJECT

PROJECT APPLICATION

PURPOSE OF DRAWING

**LANDSCAPE PLAN
DETAIL PLAN (EAST)**

DRAWING TITLE

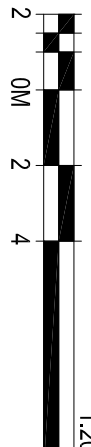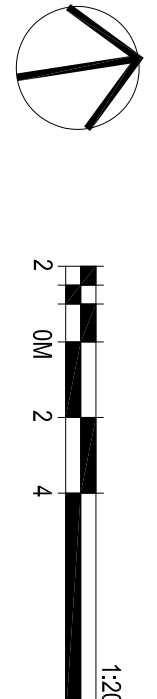


NORTH

SCALE	1:200 @ A1	DRAWN BY	KV
DATE	04/09/2015	CHECKED BY	KL
JOB NO.	S15-032	APPROVED BY	KS
DRAWING NO.		REVISION	


PA-L-102

A



DRAWING INFORMATION

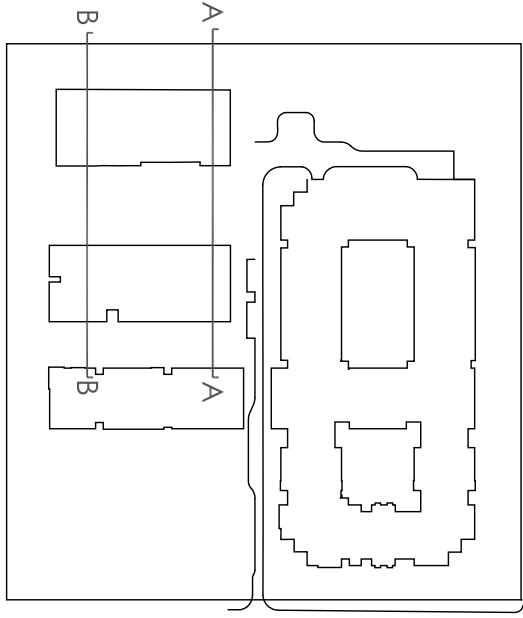

SCALE 1:200

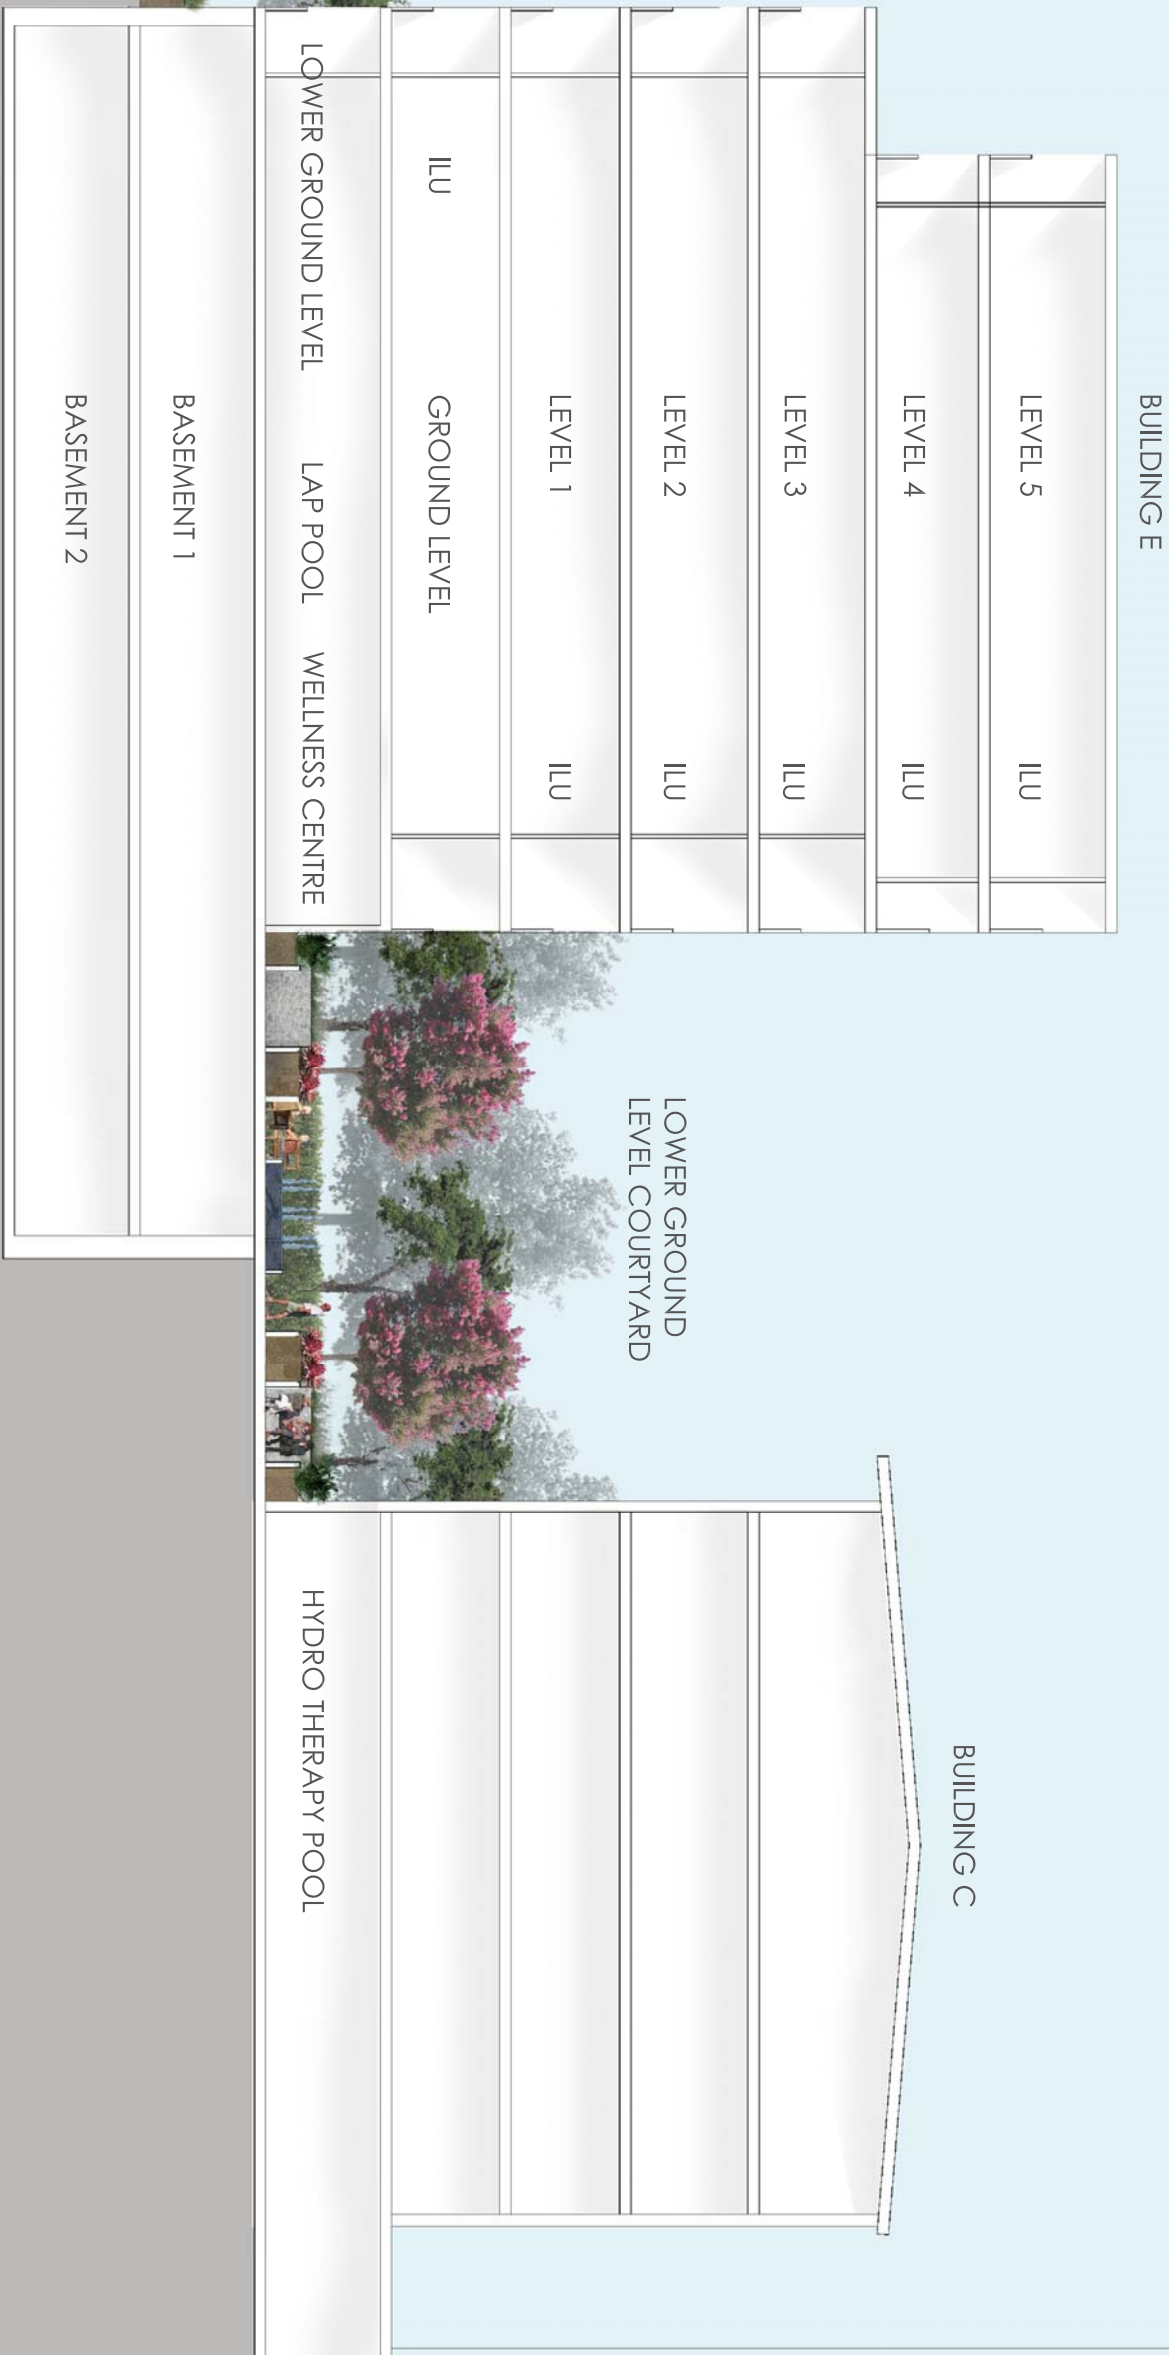

④ SCALE 1:200

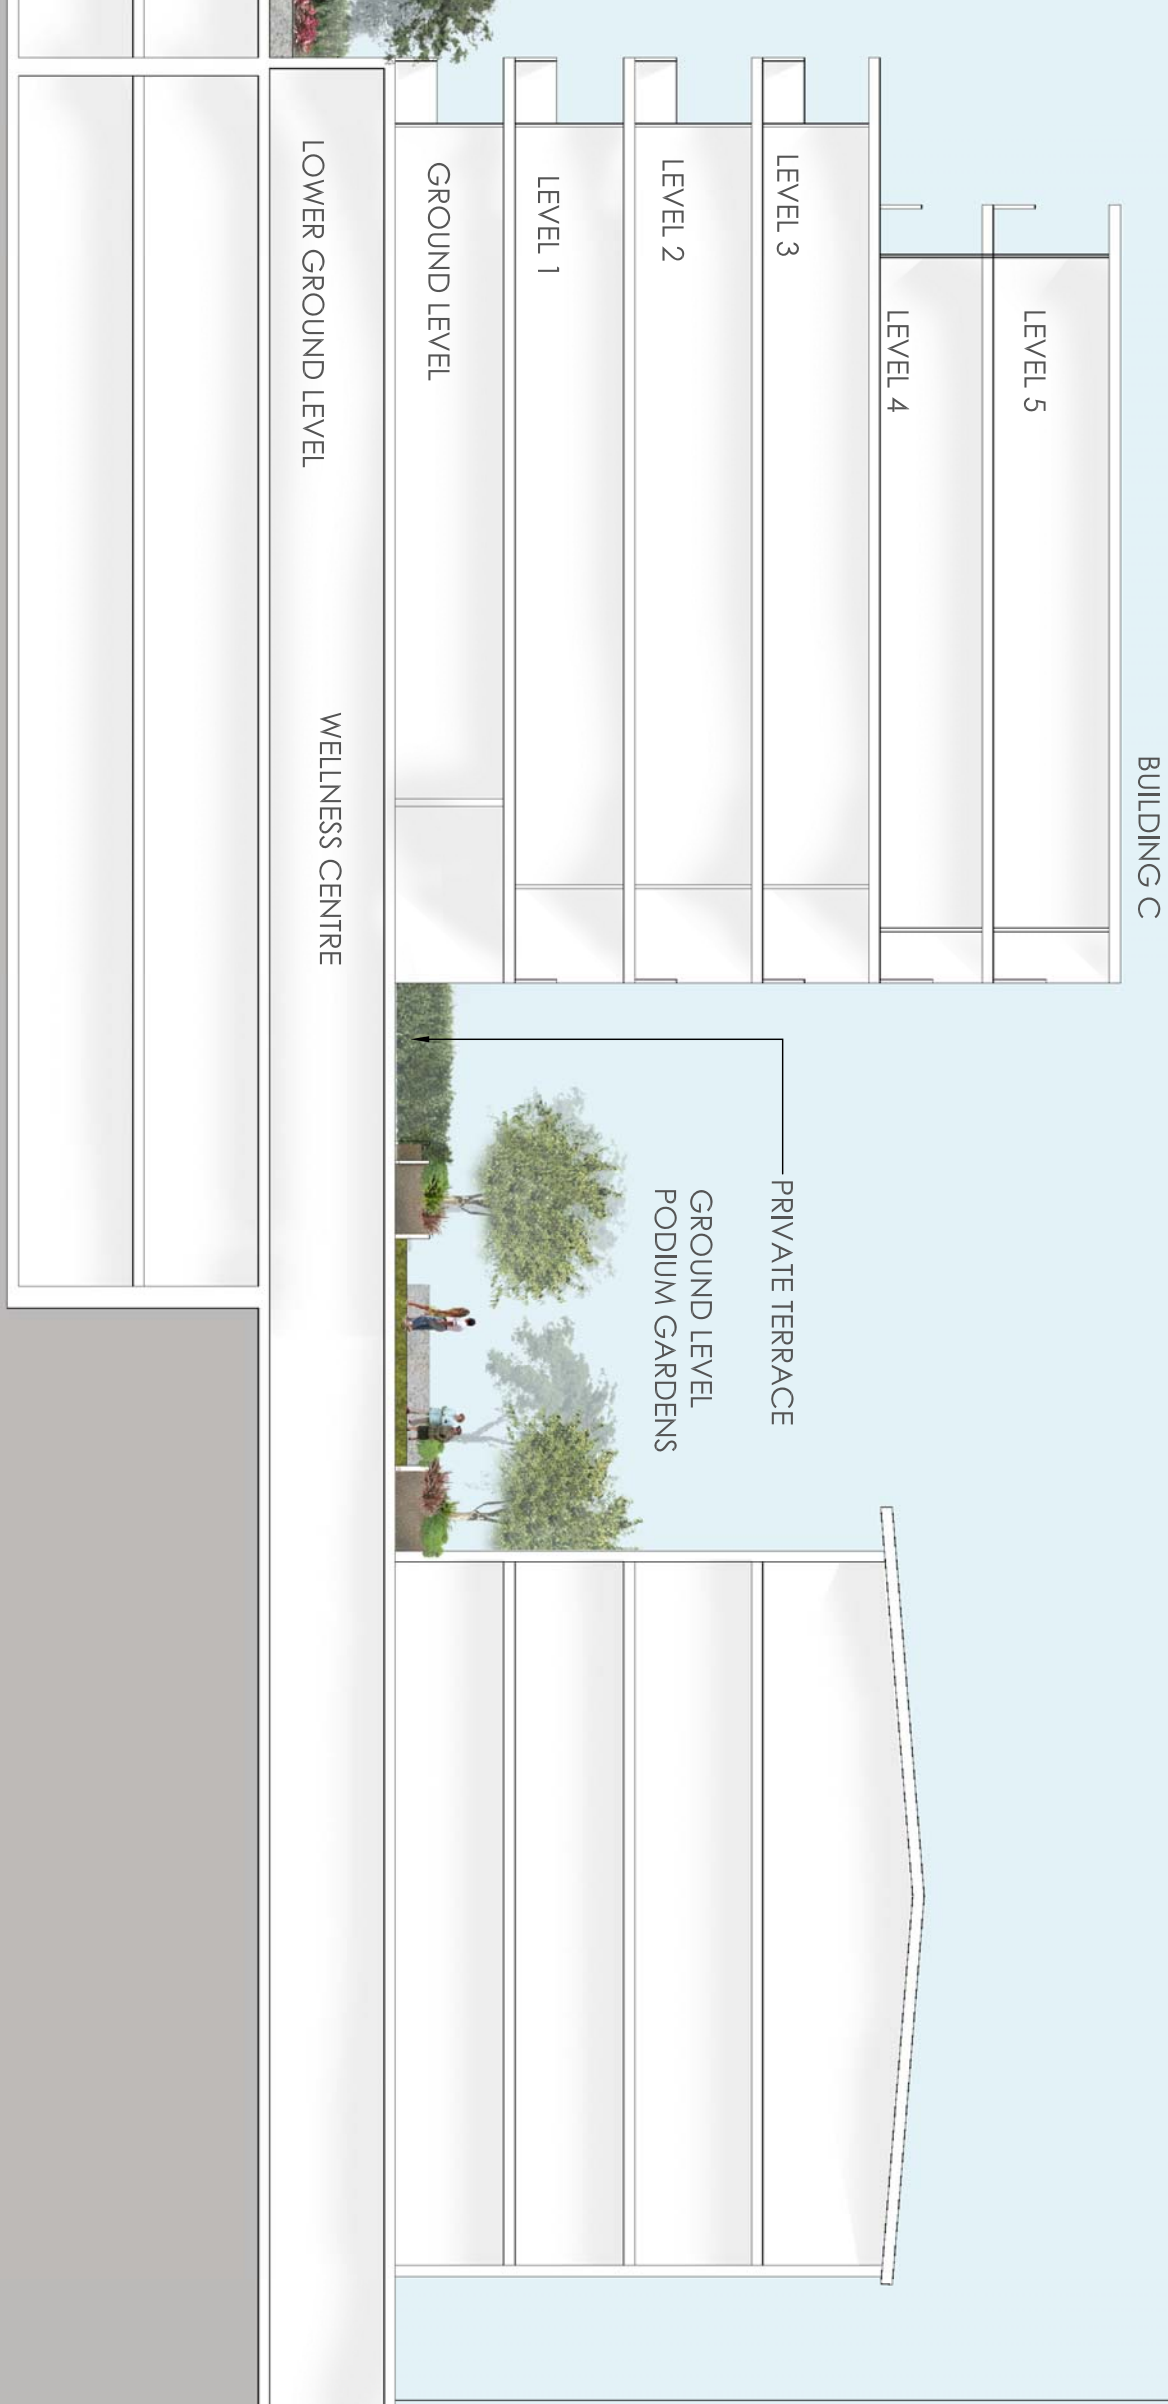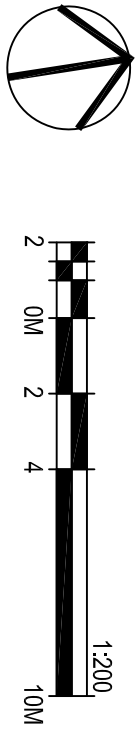LANDSCAPE SECTIONS
SHEET 1

SCALE	1:200 @ A1	DRAWN BY	KV
DATE	04/09/2015	CHECKED BY	KL
JOB NO.	S15-032	APPROVED BY	KS
DRAWING NO.		REVISION	

PA -L-200

A

SIR MOSES MONTEFIORE
JEWISH HOME, RANDWICK


JACKSON TEECE

LOT 1, PIER 8-9, 23 HICKSON ROAD, WALSH BAY, NSW 2000

MONTEFIORE, RANDWICK

STAGE 2


PROJECT APPLICATION

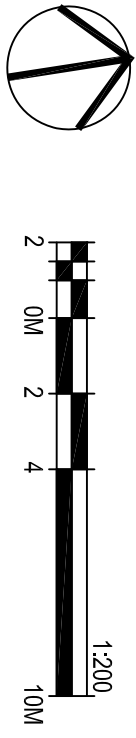LANDSCAPE SECTIONS
SHEET 1

SCALE	1:200 @ A1	DRAWN BY	KV
DATE	04/09/2015	CHECKED BY	KL
JOB NO.	S15-032	APPROVED BY	KS
DRAWING NO.		REVISION	



PA -L-200

A

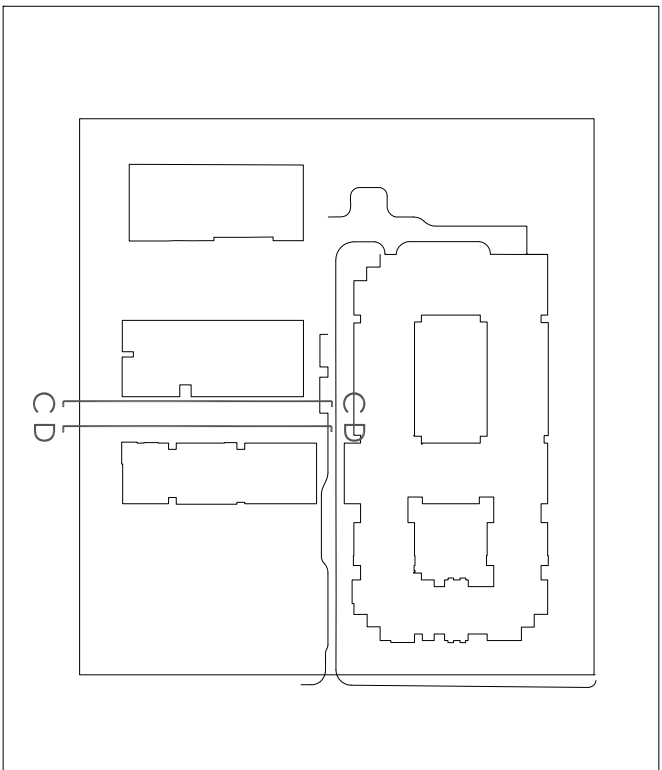

1 LANDSCAPE SECTION C
SCALE 1:150

SCALE 1:150

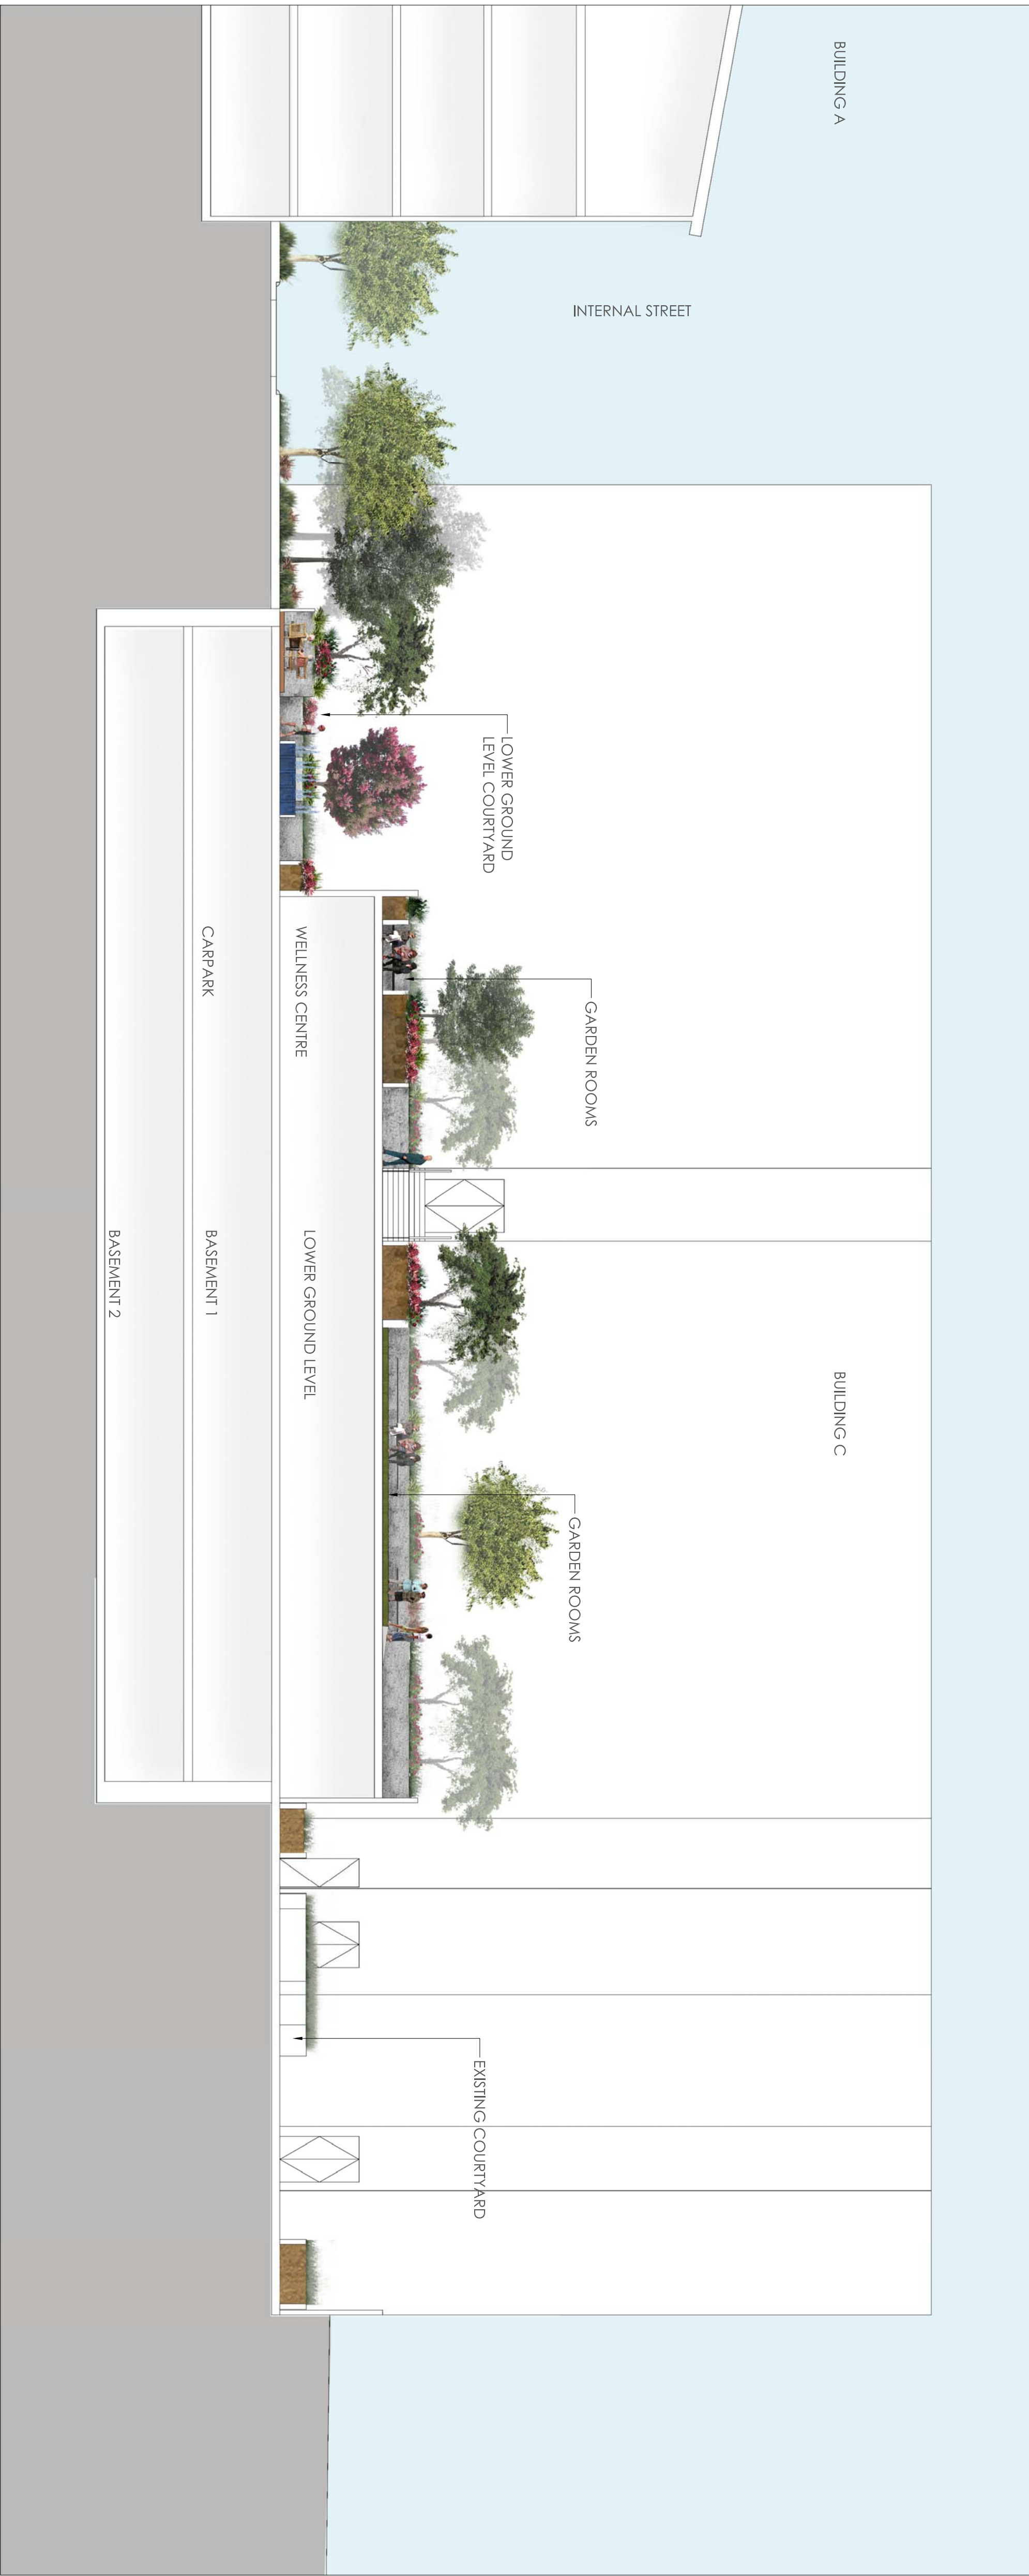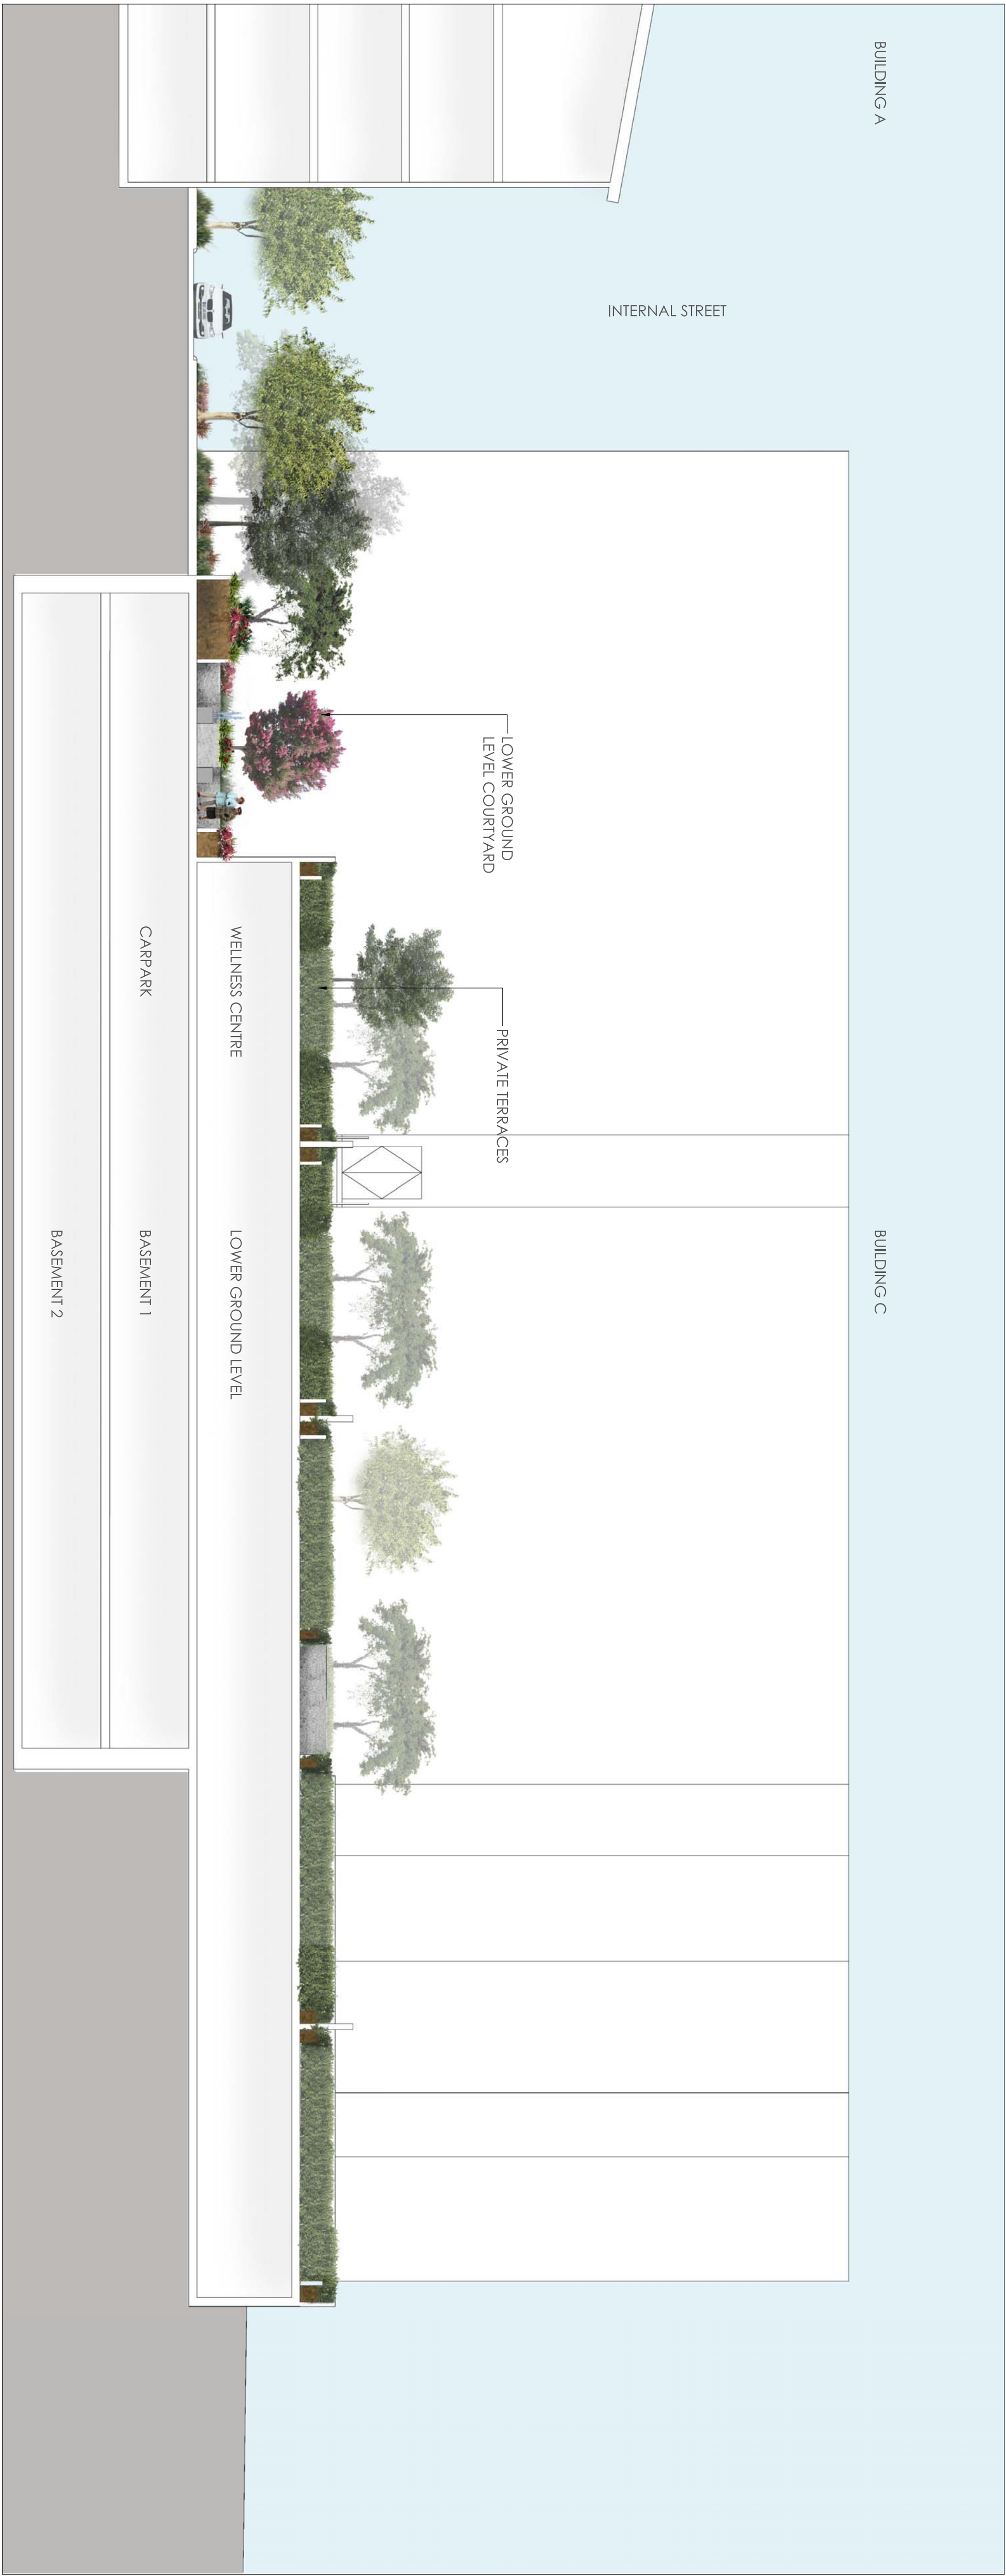

2 LANDSCAPE SECTION D
SCALE 1:150

SCALE 1:150

CLIENT

SIR MOSES MONTEFIORE
JEWISH HOME, RANDWICK

JACKSON TEECE
LOT 1, PIER 8-9, 23 HICKSON ROAD, WALSH BAY, NSW 2000

LOT 1, PIER 8-9, 23 HICKSON ROAD, WALSH BAY, NSW 2000

ARCHITECT

MONTEFIORE, RANDWICK
STAGE 2

STAGE 2

PROJEC


PROJECT APPLICATION

PURPOSE OF DRAWING

LANDSCAPE SECTIONS
SHEET 2

SHEET 2

DRAWING TITLE

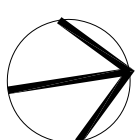

NORTH

SCALE	AS SHOWN @ 1"	DRAWN BY	KV
DATE	04/09/2015	CHECKED BY	KL
JOB NO.	S15-032	APPROVED BY	KS
DRAWING NO.	REVISION		

PA -L-201

A

DRAWING INFORMATION