

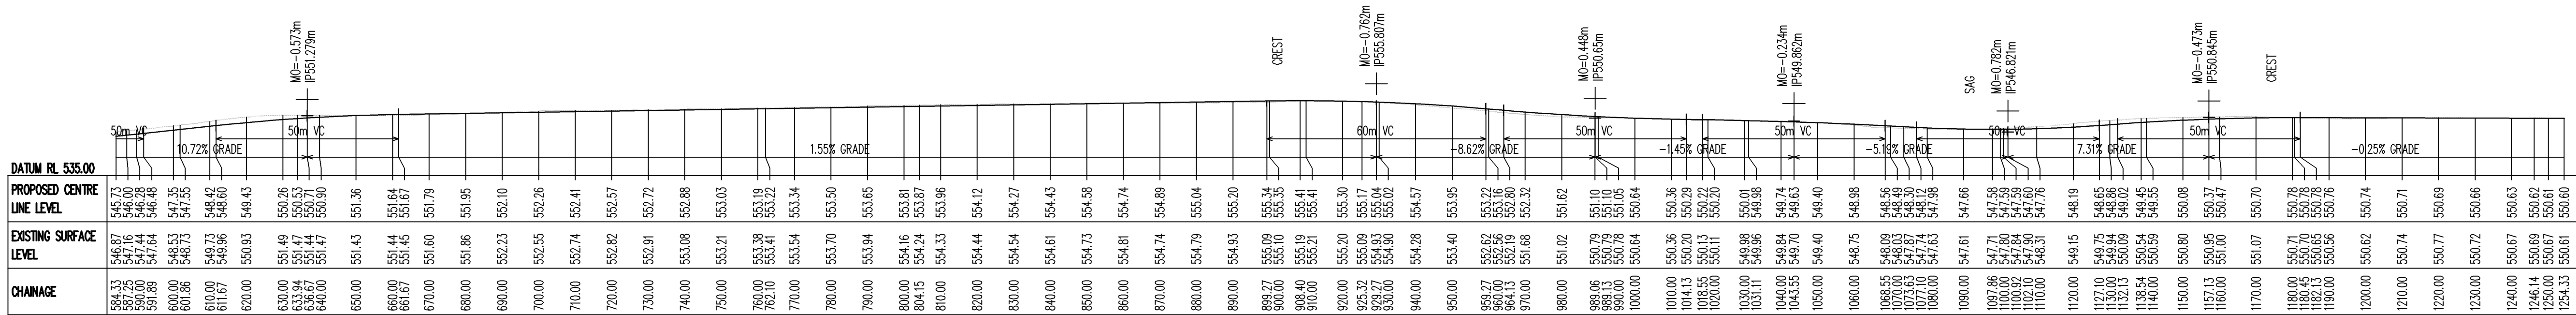


FOR PAVEMENT EXTENTS REFER TO  
DRAWING C01

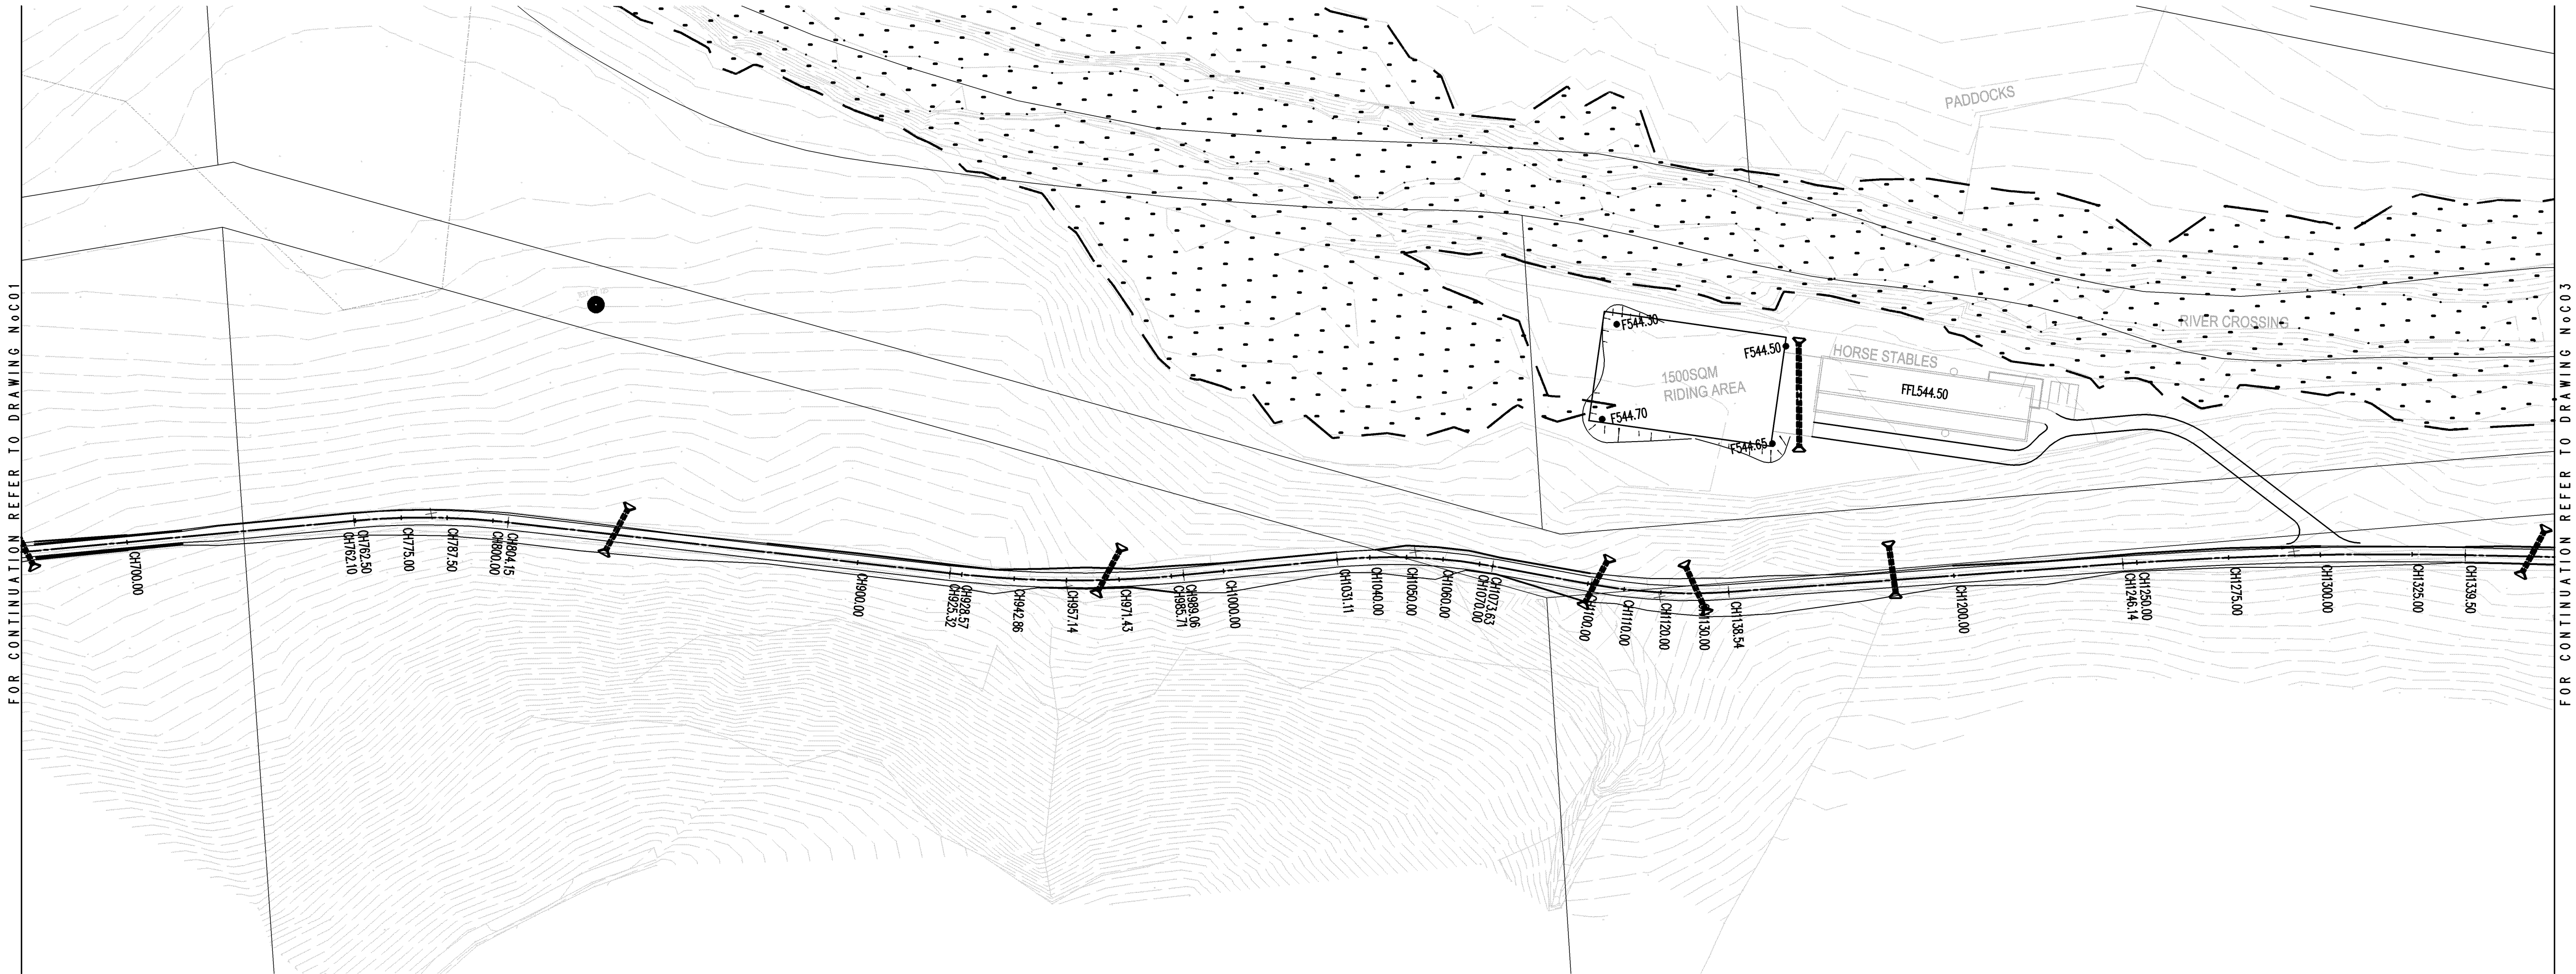

WOLGAN RIVER RESORT ROAD LONGITUDINAL SECTION  
SCALE 1:1000 HORIZONTAL  
1:1000 VERTICAL

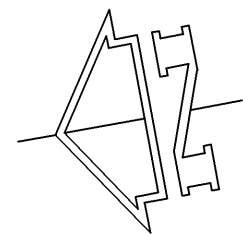

**NOTES**

THIS DRAWING IS THE COPYRIGHT OF TAYLOR THOMSON WHITTING ENGINEERS. NO REPRODUCTION WITHOUT PERMISSION. UNLESS NOTED OTHERWISE THIS DRAWING IS **NOT FOR CONSTRUCTION**. ALL DIMENSIONS AND LEVELS ARE TO BE CHECKED ON SITE PRIOR TO THE COMMENCEMENT OF WORK. REFORM TAYLOR THOMSON WHITTING OF ANY DISCREPANCIES FOR CLARIFICATION BEFORE PROCEEDING WITH WORK. DRAWINGS ARE NOT TO BE SCALED. USE ONLY FIGURED DIMENSIONS. REFER TO CONSULTANT DOCUMENTATION FOR FURTHER INFORMATION.

KEY PLAN

LEGEND

|    |                        |    |    |          |
|----|------------------------|----|----|----------|
| P6 | ISSUE FOR COORDINATION | JW | SB | 06.11.06 |
| P5 | ISSUE FOR COORDINATION | JW | SB | 13.10.06 |
| P4 | ISSUE FOR INFORMATION  | JW | SB | 10.10.06 |
| P3 | PRELIMINARY            | KH | SB | 18.09.06 |
| P2 | PRELIMINARY            | KH | SB | 10.02.06 |
| P1 | PRELIMINARY            | KH | SB | 22.12.05 |

| No.   | Revision Description | Draft / Eng | Date |
|---|----------------------|-------------|------|
| PROJECT ARCHITECTS   |                      |             |      |
| LEVEL 11 540 CROWN STREET SURRY HILLS NSW 2010<br>T 02 9550 2855 F 02 9550 2411                                                                        |                      |             |      |
| NOMINATED ARCHITECT: Nicholas Turner 6695<br>DLG QUALITY ENDORSED COMPANY ISO 9001:2000 LICENCE NUMBER 4168                                            |                      |             |      |
| CLIENT<br>Emirates - Sydney<br>Level 9, 1 York Street<br>Sydney, NSW 2000<br>T 02 9250 9708<br>F 02 9250 9722                                          |                      |             |      |
| PROJECT MANAGER<br>Clifton Conroy Group Pty Ltd<br>Level 16, Clifton Centre<br>Sydney, NSW 2000<br>T 02 9287 2100<br>F 02 9287 2198                    |                      |             |      |
| PLANNER<br>Urban and<br>Level 16, 80 Castlereagh Street<br>Sydney, NSW 2000<br>T 02 9223 9900<br>F 02 9223 0960                                        |                      |             |      |
| <b>STRUCTURAL / CIVIL ENGINEER</b><br>Taylor Thomson Whitting<br>48 Chandon Street<br>St Leonards, NSW 2065<br>T 02 9439 7288<br>F 02 9439 3740        |                      |             |      |
| HYDRAULIC ENGINEER / FIRE SERVICE<br>Steve Paul & Partners Pty Ltd<br>Level 3, 432 Kent Street<br>Sydney, NSW 2000<br>T 02 9261 1300<br>F 02 9261 1300 |                      |             |      |
| MECHANICAL ENGINEERS<br>Barnett Consulting Engineers<br>Level 11, 44 Market Street<br>Sydney, NSW 2000<br>T 02 9587 5577<br>F 02 9584 0977             |                      |             |      |
| ELECTRICAL ENGINEERS<br>Wood & Green Engineers Pty Ltd<br>Unit 2, 23 Ryde Road<br>Pymble, NSW 2073<br>T 02 9448 7000<br>F 02 9448 7100                 |                      |             |      |
| LANDSCAPE ARCHITECTS<br>Condon<br>25-25 William Street<br>East Sydney, NSW 2011<br>T 02 8244 6900<br>F 02 8244 6998                                    |                      |             |      |
| QUANTITY SURVEYOR<br>Donald Carl Watts Corke<br>Level 6, 77 Berry Street<br>North Sydney, NSW 2060<br>T 02 9622 4500<br>F 02 9622 9017                 |                      |             |      |
| INTERIOR DESIGN CONSULTANT<br>Chelida Stenkalets<br>30 Borman Street<br>Rusfield, NSW 2016<br>T 02 9318 2627<br>F 02 9318 2151                         |                      |             |      |
| EMIRATES LUXURY RESORT<br>WOLGAN VALLEY, NEW SOUTH WALES                                                                                               |                      |             |      |
| Drawing Title<br>ROAD WORKS PLAN 2   |                      |             |      |

|                               |    |         |         |
|-------------------------------|----|---------|---------|
| PRINT DATE                    |    | NORTH   |         |
| DRAWN                         | KH | RV      | CHK     |
| SCALE @ A1 1:1000 UNO<br>@ A3 |    |         |         |
| STATUS                        |    | JOB NO. | DWG NO. |
| For Information Only          |    | 051349  | C02     |
|                               |    |         | P6      |