


WOLGAN RIVER RESORT ROAD LONGITUDINAL SECTION
SCALE 1:1000 HORIZONTAL
1:1000 VERTICAL

EXTENT OF PAVEMENT		
PAVEMENT TYPE	CHAINAGE	CHAINAGE
50mm Compacted thickness crushed gravel (14mm) with 4% cement stabilisation on 250mm Compacted thickness fine crushed rock (DGB 20) with 4% cement stabilisation	CH -85.67 - CH 650	CH 1675 - CH 3130
90mm Compacted thickness crushed gravel (14mm)	CH 650 - CH 1675	

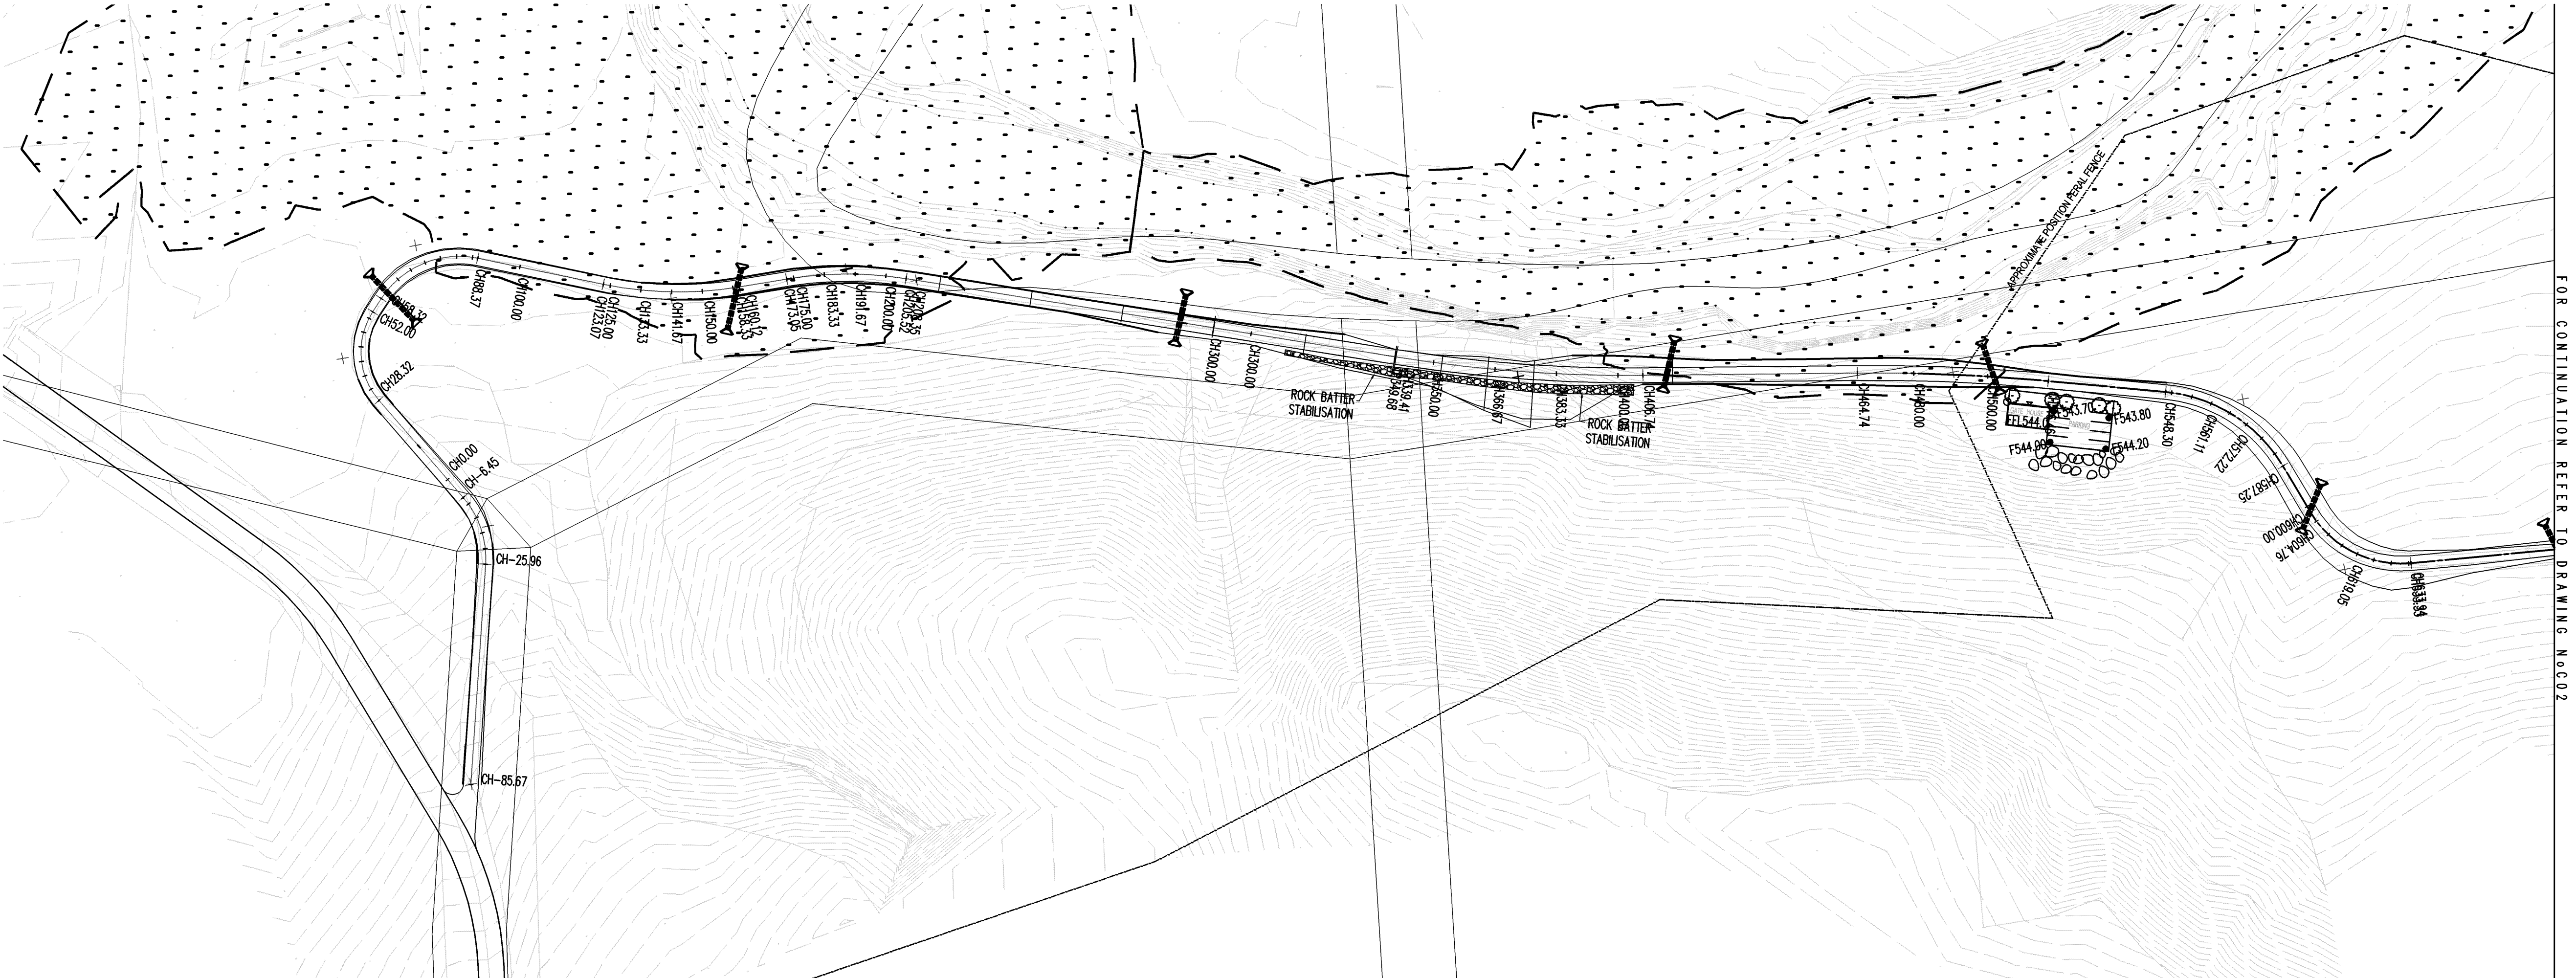

NOTES

THIS DRAWING IS THE COPYRIGHT OF TAYLOR THOMSON WHITTING ENGINEERS. NO REPRODUCTION WITHOUT PERMISSION. UNLESS NOTED OTHERWISE THIS DRAWING IS **NOT FOR CONSTRUCTION**. ALL DIMENSIONS AND LEVELS ARE TO BE CHECKED ON SITE PRIOR TO THE COMMENCEMENT OF WORK. INFORM TAYLOR THOMSON WHITTING OF ANY DISCREPANCIES FOR CLARIFICATION BEFORE PROCEEDING WITH WORK. DRAWINGS ARE NOT TO BE SCALED. USE ONLY FIGURED DIMENSIONS. REFER TO CONSULTANT DOCUMENTATION FOR FURTHER INFORMATION.

KEY PLAN

LEGEND

P5 ISSUE FOR COORDINATION JW SB 06.11.06
P4 ISSUE FOR COORDINATION JW SB 13.10.06
P3 PRELIMINARY KH SB 18.09.06
P2 PRELIMINARY KH SB 10.02.06
P1 PRELIMINARY KH SB 22.12.05

No.	Revision Description	Draft / Eng	Date
PROJECT ARCHITECTS			
LEVEL 1/680 CROWN STREET SURRY HILLS NSW 2010 T 02 9550 2855 F 02 9550 2411			
NOMINATED ARCHITECT: Nicholas Turner 6695 DLG QUALITY ENGINEERING COMPANY ISO 9001:2000 LICENCE NUMBER 4168			
CLIENT Emirates - Sydney Level 9, 7 York Street Sydney, NSW 2000 T 02 9250 9708 F 02 9250 9722			
PROJECT MANAGER Clifton Conroy Group Pty Ltd Level 16, Clifton Centre Sydney, NSW 2000 T 02 9287 2100 F 02 9287 2188			
PLANNER Urban and Level 16, 80 Castlereagh Street Sydney, NSW 2000 T 02 9223 9900 F 02 9223 0960			
STRUCTURAL / CIVIL ENGINEER Taylor Thomson Whitting 48 Chandon Street St Leonards, NSW 2065 T 02 9439 7288 F 02 9439 3140			
HYDRAULIC ENGINEER / FIRE SERVICE Steve Paul & Partners Pty Ltd Level 3, 432 Kent Street Sydney, NSW 2000 F 02 9261 1300			
MECHANICAL ENGINEERS Barnett Consulting Engineers Level 11, 44 Market Street Sydney, NSW 2000 T 02 9567 5577 F 02 9594 0077			
ELECTRICAL ENGINEERS Wood & Green Engineers Pty Ltd Unit 2, 23 Ryde Road Pymble, NSW 2073 T 02 9446 7800 F 02 9446 7100			
LANDSCAPE ARCHITECTS Conrad 58-59 William Street East Sydney, NSW 2011 T 02 8244 6900 F 02 8244 6988			
QUANTITY SURVEYOR Donald Carl Watts Corke Level 6, 77 Berry Street North Sydney, NSW 2060 T 02 9622 4500 F 02 9622 9017			
INTERIOR DESIGN CONSULTANT Chelada Stenokleita 30 Borneo Street Redfern, NSW 2016 T 02 9318 2627 F 02 9318 2151			
EMIRATES LUXURY RESORT WOLGAN VALLEY, NEW SOUTH WALES			
Drawing Title ROAD WORKS PLAN 1			
PRINT DATE		NORTH	
DRAWN KH	RV	CHK	
SCALE @ A1 1:1000 LIND @ A3			
STATUS For Information Only		JOB NO. 051349	DWG NO. C01
		P5	