



FOR PAVEMENT EXTENTS REFER TO
DRAWING C01

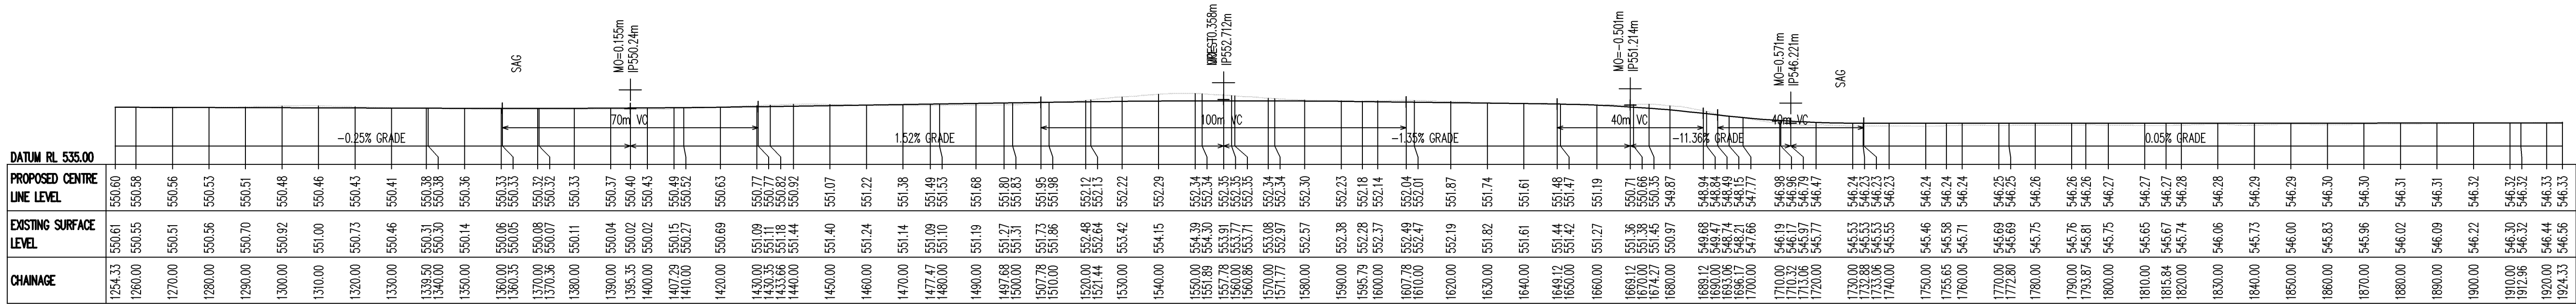

WOLGAN RIVER RESORT ROAD LONGITUDINAL SECTION
SCALE 1:1000 HORIZONTAL
1:1000 VERTICAL

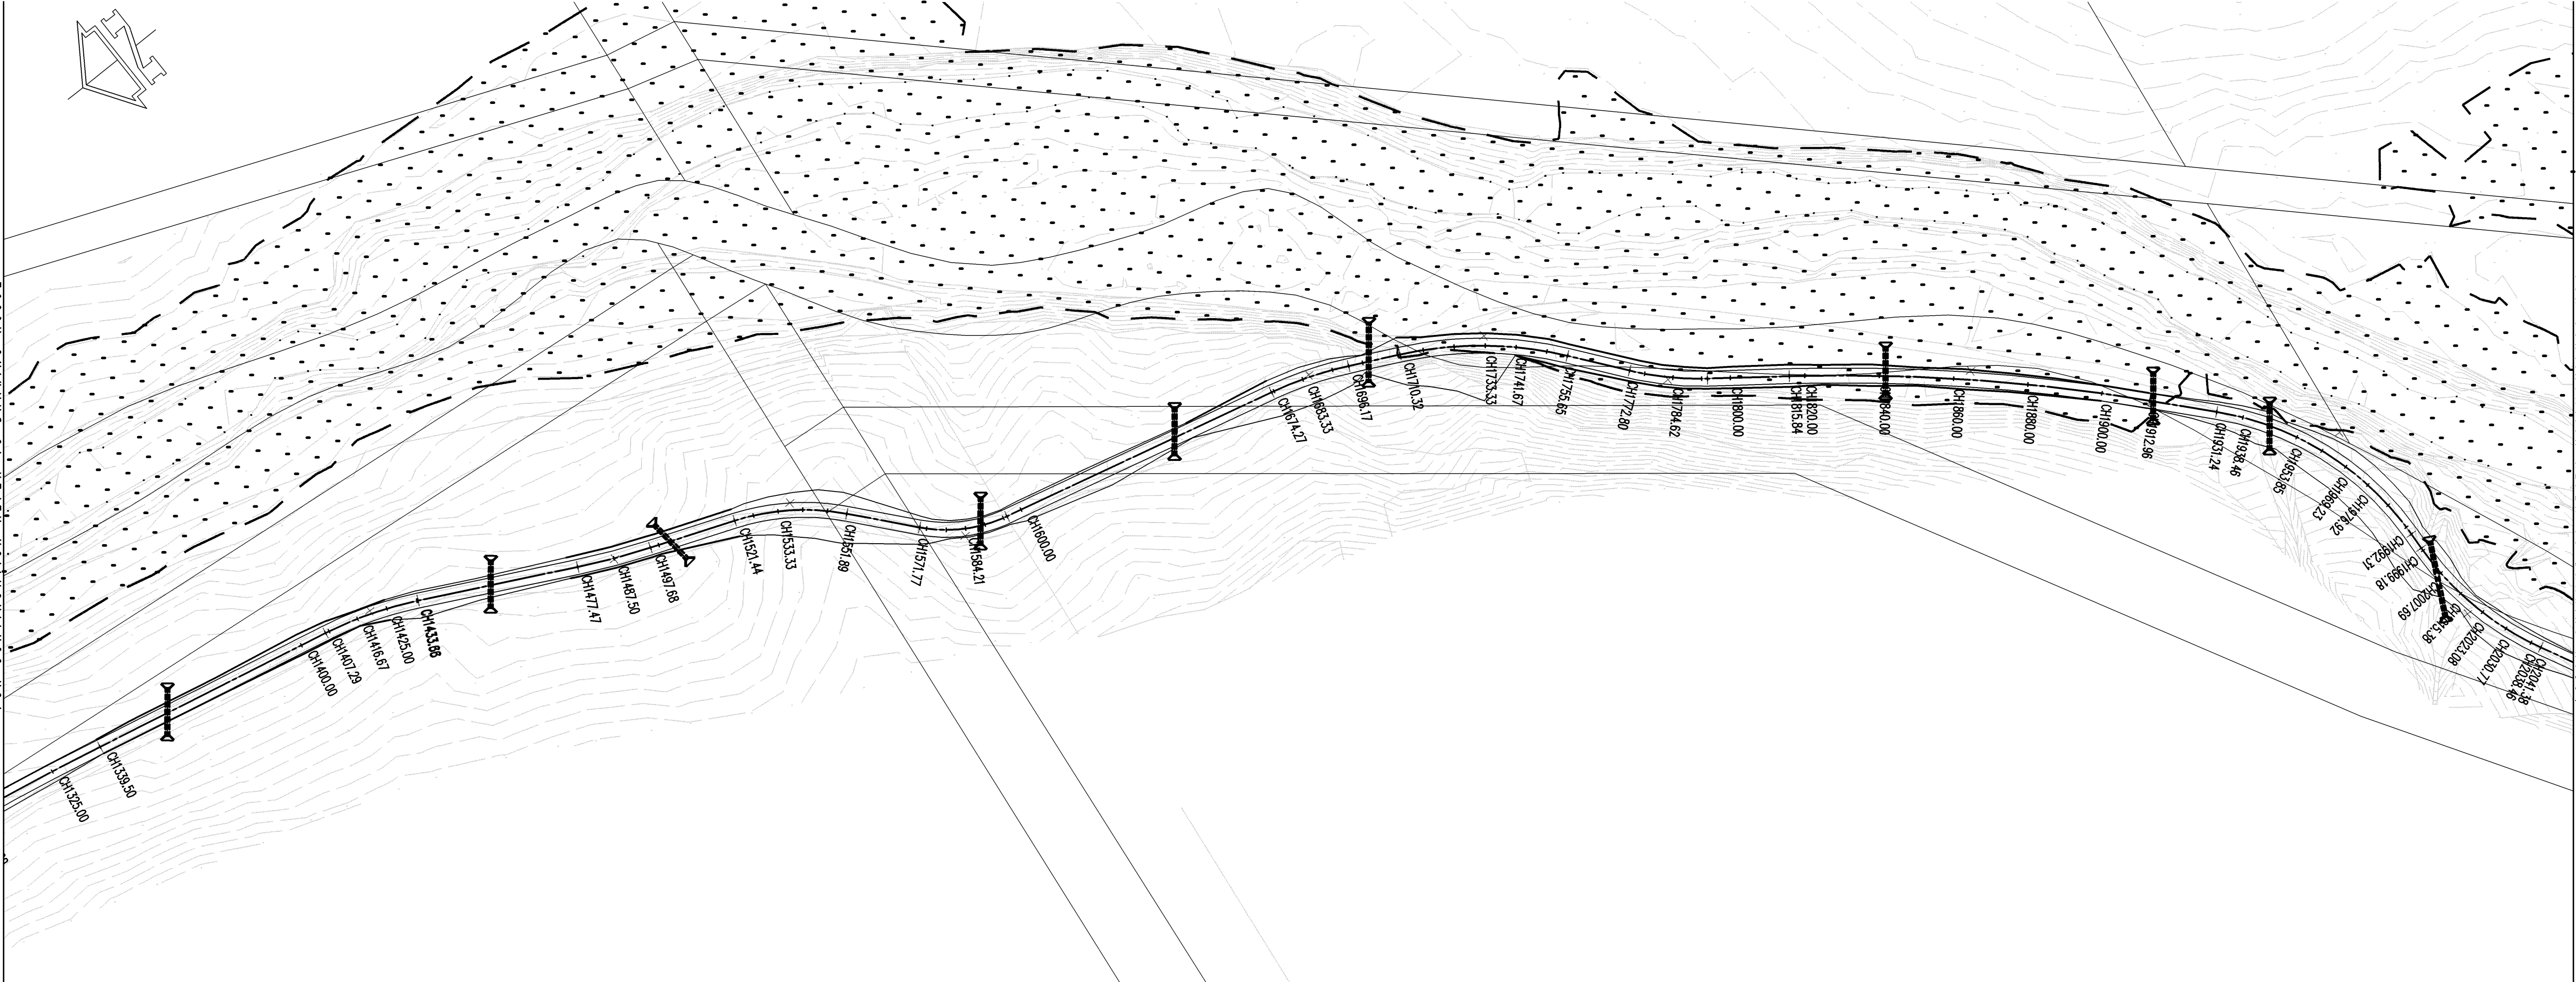

NOTES

THIS DRAWING IS THE COPYRIGHT OF TAYLOR THOMSON WHITTING ENGINEERS. NO REPRODUCTION WITHOUT PERMISSION. UNLESS NOTED OTHERWISE THIS DRAWING IS **NOT FOR CONSTRUCTION**. ALL DIMENSIONS AND LEVELS ARE TO BE CHECKED ON SITE PRIOR TO THE COMMENCEMENT OF WORK. REFORM TAYLOR THOMSON WHITTING OF ANY DISCREPANCIES FOR CLARIFICATION BEFORE PROCEEDING WITH WORK. DRAWINGS ARE NOT TO BE SCALED. USE ONLY FIGURED DIMENSIONS. REFER TO CONSULTANT DOCUMENTATION FOR FURTHER INFORMATION.

KEY PLAN

LEGEND

REVISIONS

No.	Revision Description	Draft / Eng	Date
P6	ISSUE FOR COORDINATION	JW SB	03.11.06
P5	ISSUE FOR COORDINATION	JW SB	13.10.06
P4	ISSUE FOR INFORMATION	JW SB	10.10.06
P3	PRELIMINARY	KH SB	18.09.06
P2	PRELIMINARY	KH SB	10.02.06
P1	PRELIMINARY	KH SB	22.12.05

PROJECT ARCHITECTS

LEVEL 11 600 CROWN STREET SURRY HILLS NSW 2010
T 02 9550 2855 F 02 9550 2411

NOMINATED ARCHITECT: Nicholas Turner 6695
DLG QUALITY ENGINEERING COMPANY ISO 9001:2000 LICENCE NUMBER 4168

CLIENT
Emirates - Sydney
Level 9, 1 York Street
Sydney, NSW 2000
T 02 9250 9708
F 02 9250 9722

PROJECT MANAGER
Clifton Conroy Group Pty Ltd
Level 18, Clifton Centre
Sydney, NSW 2000
T 02 9297 2110
F 02 9297 2188

PLANNER
Urban and
Level 16, 81 Castlereagh Street
Sydney, NSW 2000
T 02 9223 9900
F 02 9223 0960

STRUCTURAL / CIVIL ENGINEER
Taylor Thomson Whitting
48 Chandon Street
Sydney, NSW 2006
T 02 9439 7288
F 02 9439 3140

HYDRAULIC ENGINEER / FIRE SERVICE
Steve Paul & Partners Pty Ltd
Level 3, 432 Kent Street
Sydney, NSW 2000
T 02 9261 1300
F 02 9261 1300

MECHANICAL ENGINEERS
Bassett Consulting Engineers
Level 11, 44 Market Street
Sydney, NSW 2000
T 02 9597 5577
F 02 9594 0577

ELECTRICAL ENGINEERS
Wood & Greve Engineers Pty Ltd
Unit 2, 33 Ryde Road
Pymble, NSW 2073
T 02 9448 1800
F 02 9448 7100

LANDSCAPE ARCHITECTS
Conrad
28-28 William Street
East Sydney, NSW 2011
T 02 8244 6800
F 02 8244 6888

QUANTITY SURVEYOR
Donald Carl Watts Cooke
Level 6, 77 Berry Street
North Sydney, NSW 2060
T 02 9622 4500
F 02 9622 9017

INTERIOR DESIGN CONSULTANT
Chandra Sivakala
30 Bopple Street
Rusffern, NSW 2016
T 02 9318 2627
F 02 9318 2151

**EMIRATES LUXURY RESORT
WOLGAN VALLEY, NEW SOUTH WALES**

Drawing Title
ROAD WORKS PLAN 3

PRINT DATE
DRAWN KH REV CHK
SCALE @ A1 1:1000 UNO
@ A3
STATUS For Information Only

JOB NO. 051349
DWG NO. C03
P6