


1 ELEVATION 2
A811 SCALE 1:50

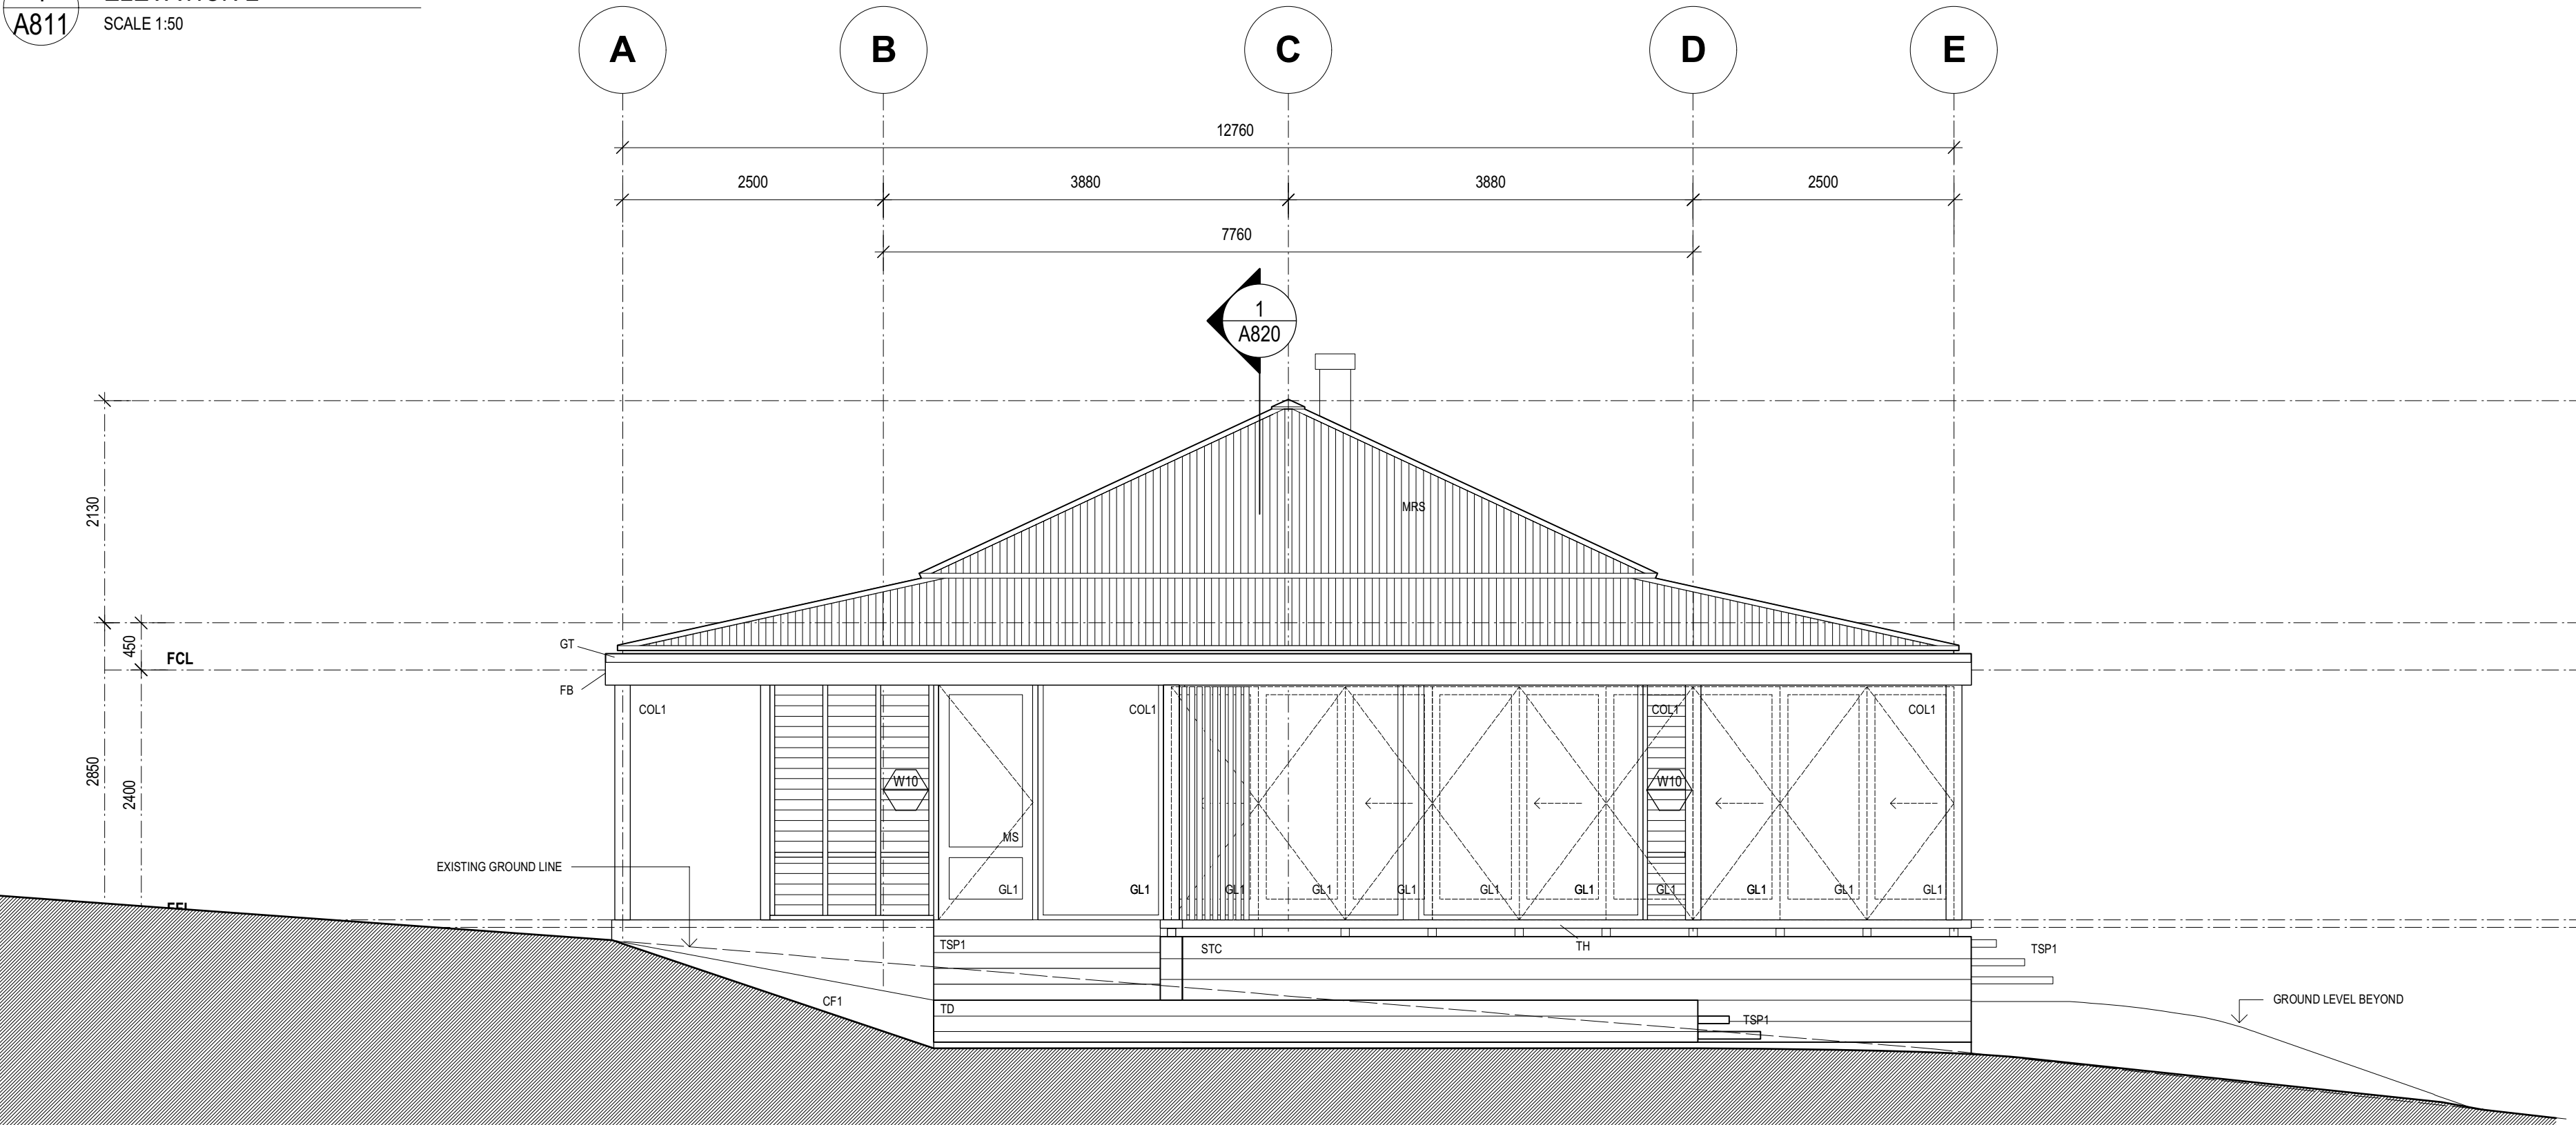

2 ELEVATION 4
A811 SCALE 1:50

MATERIALS + FINISHES SCHEDULE

BAL1 BALUSTRADE TYPE 1. STEEL SUB FRAME. AUST. HARDWOOD HANDRAIL AND POSTS. OILED FINISH. HORIZONTAL BALUSTERS.
BAL2 BALUSTRADE TYPE 2. STEEL SUB FRAME. AUST. HARDWOOD HANDRAIL AND POSTS. OILED FINISH. HORIZONTAL BALUSTERS. RONSTAN SS CABLES AND FIXINGS BETWEEN TIMBER BALUSTERS.
CF1 CONCRETE. STEEL TROWEL FINISH. PAINT FINISH.
COL1 COLUMN TYPE 1. AUST. HARDWOOD COLUMN. OILED FINISH.
COL2 COLUMN TYPE 2. GALV. STEEL COLUMN.
CL CEILING LINING V. JOINTED PINE LINING. PAINT FINISH.
FB FASCIA BOARD. PAINT FINISH.
FSC FIBRE CEMENT SHEETING. PAINT FINISH.
GL1 WESTERN RED CEDAR FRAMED DOOR AND WINDOWS. PERFORMANCE GLASS. OILED FINISH.
GL2 METAL FRAMED DOOR AND WINDOWS
GT ZINCALUME GUTTER.
MRS METAL ROOF SHEETING. ZINCALUME FINISH.
MS MESH SCREENING TO DOORS AND WINDOWS.

MMS METAL MESH SCREEN.
MWS METAL WALL SHEETING.
PRS POLYCARBONATE ROOF SHEETING.
PF POOL FINISH. EPOXY FINISH.
SKL VELUX ROOF WINDOW AS SPECIFIED.
ST STONE CAPPING TO TOP OF POOL EDGE.
STC SELECTED STONE CLADDING. RAKED JOINTS.
TC TIMBER SCREEN. AUST. HARDWOOD TIMBER BOARDS. OILED FINISH
TD TIMBER DECK. AUST. HARDWOOD TIMBER BOARDS. OILED FINISH
TF TIMBER FENCE TYPE 1. FOUND TIMBER POSTS FROM SITE. SELECTED BY ARCHITECT.
TH TIMBER HANDRAIL. AUSTRALIAN HARDWOOD HANDRAIL TO POOL. OILED FINISH
TR ROOF FRAMING.
TS1 TIMBER SCREEN TYPE 1. WESTERN RED CEDAR BIFOLD LOUVRES (OPERABLE).
TS2 TIMBER SCREEN TYPE 2. FIXED TIMBER SCREEN. WESTERN RED CEDAR. OILED FINISH.
TSP1 TIMBER STEPS TYPE 1. AUST. HARDWOOD TIMBER STEPS. OILED FINISH. HD GALVANISED STEEL FRAME. PAINT FINISH.

NOTES
THIS DRAWING IS THE COPYRIGHT OF TURNER + ASSOCIATES ARCHITECTS. NO REPRODUCTION WITHOUT PERMISSION. UNLESS NOTED OTHERWISE THIS DRAWING IS **NOT FOR CONSTRUCTION**. ALL DIMENSIONS AND LEVELS ARE TO BE CHECKED ON SITE PRIOR TO THE COMMENCEMENT OF WORK. INFORM TURNER + ASSOCIATES OF ANY DISCREPANCIES FOR CLARIFICATION BEFORE PROCEEDING WITH WORK. DRAWINGS ARE NOT TO BE SCALED. USE ONLY FIGURED DIMENSIONS. REFER TO CONSULTANT DOCUMENTATION FOR FURTHER INFORMATION.

KEY PLAN

LEGEND

B 27/10/06 AMENDED
A 29/9/06 Consultants Background

No. Date Appr Revision Notes

PROJECT ARCHITECTS

TURNER + ASSOCIATES

LEVEL 11 386 CROWN STREET SURRY HILLS NSW 2010
T 02 9550 2555 F 02 9550 2411

NOMINATED ARCHITECT: Nicholas Turner 6955
DLQ QUALITY ENDORSED COMPANY ISO 9001:2000 LICENCE NUMBER 4168

CLIENT

Emirates - Sydney
Level 9, 1 York Street
Sydney, NSW 2000
T 02 9290 9786
F 02 9290 9722



PROJECT MANAGER

Clifton Coney Group Pty Ltd
Level 18, Cliffrup Centre
Sydney, NSW 2000
T 02 9287 2100
F 02 9287 2188



PLANNER

Urban J&J
Level 18, 60 Castlereagh Street
Sydney, NSW 2000
T 02 9233 9900
F 02 9223 0560

STRUCTURAL ENGINEER

Taylor Thomson Whitting
48 Chumbers Street
St Leonards, NSW 2065
T 02 9439 7288
F 02 9439 3140

HYDRAULIC ENGINEER / FIRE SERVICE

Steve Paul & Partners Pty Ltd
Level 3, 432 Kent Street
Sydney, NSW 2000
T 02 9261 1300

MECHANICAL ENGINEERS

Bassett Consulting Engineers
Level 11, 44 Market Street
Sydney, NSW 2000
T 02 9957 5877
F 02 9954 0877

ELECTRICAL ENGINEERS

Wood & Greve Engineers Pty Ltd
Unit 2, 33 Ryde Road
Pymble, NSW 2073
T 02 8484 7000
F 02 8484 7100

LANDSCAPE ARCHITECTS

Conlisk
52-58 William Street
East Sydney, NSW 2011
T 02 8244 6900
F 02 8244 6988

QUANTITY SURVEYOR

Donald Cant Watts Corke
Level 6, 77 Berry Street
North Sydney, NSW 2060
T 02 9522 4500
F 02 9522 6017

INTERIOR DESIGN CONSULTANT

Chrysda Siembieda
30 Bonnor Street
Redfern, NSW 2016
T 02 9318 2607
F 02 9318 2151

EMIRATES LUXURY RESORT
WOLGAN VALLEY, NEW SOUTH WALES

1 BEDROOM VILLA ELEVATIONS 2 AND 4

PRINT DATE	27.10.2006	NORTH
DRAWN	TW JA CHK DB	
SCALE @ A1	1:50	
@ A3	1:100	
STATUS	For Information Only	JOB NO. 06020 DWG NO. A811 B