


1 SECTION A-A  
SCALE 1:50

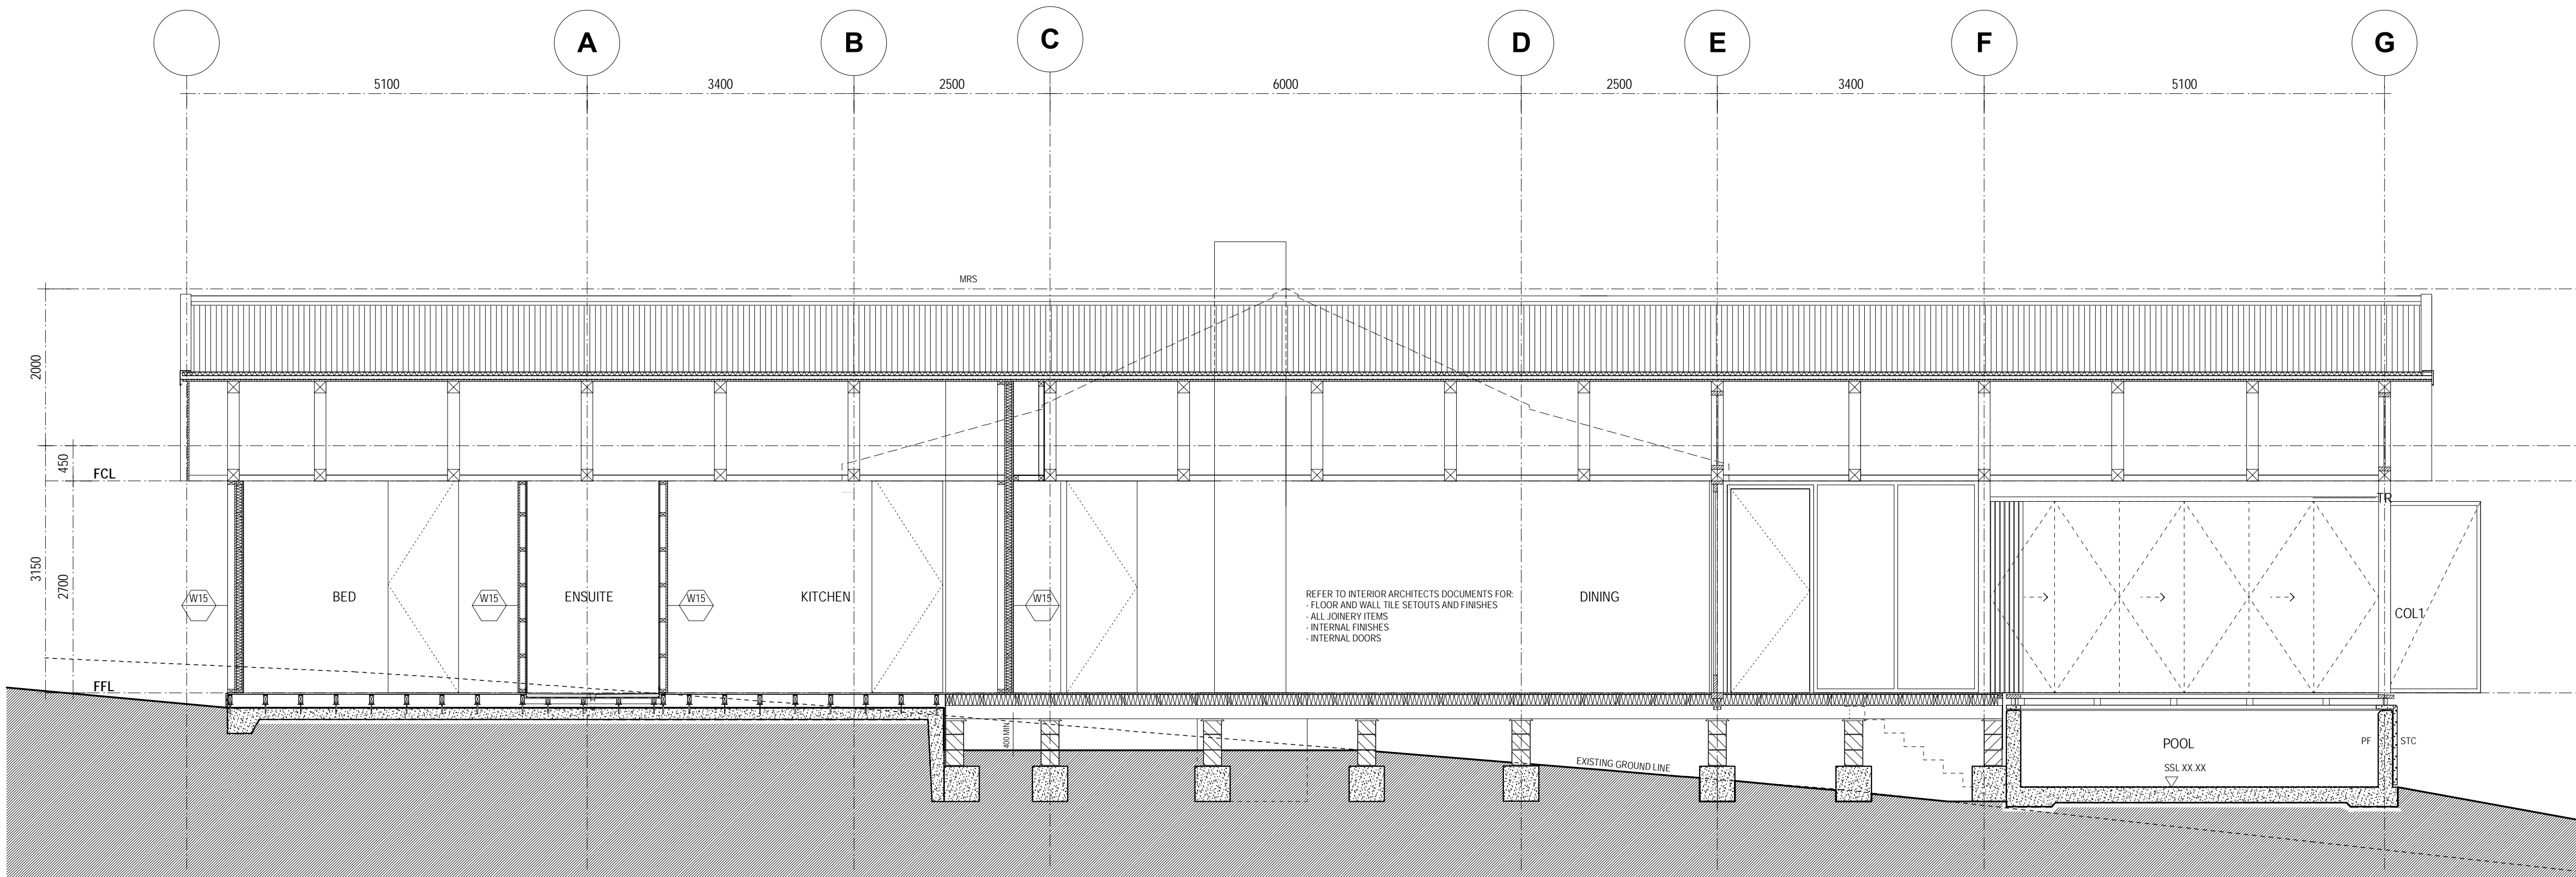

2 SECTION B-B  
SCALE 1:50

EXTERNAL MATERIALS + FINISHES SCHEDULE

BAL 1	BALUSTRADE TYPE 1: STEEL SUB FRAME, AUST. HARDWOOD HANDRAIL AND POSTS.	PF	POOL FINISH: EPOXY FINISH.
BAL 2	BALUSTRADE TYPE 2: STEEL SUB FRAME, AUST. HARDWOOD HANDRAIL AND POSTS, OILED FINISH. HORIZONTAL BALUSTERS.	ST	STONE CAPPING TO TOP OF POOL EDGE.
CF1	CONCRETE, STEEL TROWEL FINISH, PAINT FINISH.	STC	SELECTED STONE CLADDING, RAKED JOINTS.
COL1	COLUMN TYPE 1: AUST. HARDWOOD COLUMN, OILED FINISH.	TC	TIMBER SCREEN, AUST. HARDWOOD TIMBER BOARDS, OILED FINISH.
CL	CEILING LINING: V JOINTED PINE LINING, PAINT FINISH.	TD	TIMBER DECK, AUST. HARDWOOD TIMBER BOARDS, OILED FINISH.
FC	TIMBER FASCIA, PAINT FINISH.	TF	TIMBER FENCE TYPE 1: FOUND TIMBER POSTS FROM SITE, SELECTED BY ARCHITECT.
FSC	FIBRE CEMENT SHEETING, PAINT FINISH.	TH	TIMBER HANDRAIL, AUSTRALIAN HARDWOOD HANDRAIL TO POOL, OILED FINISH.
GL1	WESTERN RED CEDAR FRAMED DOOR AND WINDOWS, PERFORMANCE GLASS, OILED FINISH.	TR	AUST. HARDWOOD RAFTERS AND BEAMS, OILED FINISH.
GT	ZINCALUME GUTTER.	TS1	TIMBER SCREEN TYPE 1: WESTERN RED CEDAR BIFOLD LOUVRES (OPERABLE).
MRS	METAL ROOF SHEETING, ZINCALUME FINISH.	TS2	TIMBER SCREEN TYPE 2: FIXED TIMBER SCREEN, WESTERN RED CEDAR, OILED FINISH.
MS	MESH SCREENING TO DOORS AND WINDOWS.	TSPI	TIMBER STEPS TYPE 1: AUST. HARDWOOD TIMBER STEPS, OILED FINISH, HD GALVANISED STEEL FRAME, PAINT FINISH.

NOTES  
THIS DRAWING IS THE COPYRIGHT OF TURNER + ASSOCIATES ARCHITECTS. NO REPRODUCTION WITHOUT PERMISSION. UNLESS NOTED OTHERWISE THIS DRAWING IS NOT FOR CONSTRUCTION. ALL DIMENSIONS AND LEVELS ARE TO BE CHECKED ON SITE PRIOR TO THE COMMENCEMENT OF WORK. INFORM TURNER + ASSOCIATES OF ANY DISCREPANCIES FOR CLARIFICATION BEFORE PROCEEDING WITH WORK. DRAWINGS ARE NOT TO BE SCALED. USE ONLY FIGURED DIMENSIONS. REFER TO CONSULTANT DOCUMENTATION FOR FURTHER INFORMATION.

KEY PLAN

LEGEND

A 6/10/06 DESIGN FREEZE

No. Date Appr Revision Notes

PROJECT ARCHITECTS

**TURNER + ASSOCIATES**

LEVEL 11 98A CROWN STREET SURRY HILLS NSW 2010  
T 02 9690 2855 F 02 9690 2411

NOMINATED ARCHITECT: Nicholas Turner 6495  
DLQ QUALITY ENDORSED COMPANY ISO 9001:2000 LICENCE NUMBER 4168

CLIENT

Emirates - Sydney  
Level 9, 1 York Street  
Sydney, NSW 2000  
T 02 9290 9786  
F 02 9299 9722



PROJECT MANAGER

Clifton Coney Group Pty Ltd  
Level 18, Colarap Centre  
Sydney, NSW 2000  
T 02 9287 2100  
F 02 9287 2188



PLANNER

Udo JHD  
Level 18, 60 Cadellagh Street  
Sydney, NSW 2000  
T 02 9233 9900  
F 02 9233 0990

STRUCTURAL ENGINEER

Taylor Thomson Whitting  
48 Chandos Street  
St Leonards, NSW 2065  
T 02 9439 7288  
F 02 9439 3146

HYDRAULIC ENGINEER / FIRE SERVICE

Steve Paul & Partners Pty Ltd  
Level 4, 432 Kent Street  
Sydney, NSW 2000  
T 02 9261 1300

MECHANICAL ENGINEERS

Bassett Consulting Engineers  
Level 11, 44 Market Street  
Sydney, NSW 2060  
T 02 9957 5577  
F 02 9954 0677

ELECTRICAL ENGINEERS

Wood & Grove Engineers Pty Ltd  
Unit 2, 33 Ryde Road  
Pymble, NSW 2073  
T 02 8484 7000  
F 02 8484 7100

LANDSCAPE ARCHITECTS

Conrad  
52-58 William Street  
East Sydney, NSW 2011  
T 02 8244 8900  
F 02 8244 8988

QUANTITY SURVEYOR

Donald Carl Watts Corke  
Level 6, 77 Berry Street  
North Sydney, NSW 2060  
T 02 9922 4500  
F 02 9922 6017

INTERIOR DESIGN CONSULTANT

Chhaya Srimanada  
30 Bionnia Street  
Rosedale, NSW 2016  
T 02 9318 2627  
F 02 9318 2151

EMIRATES LUXURY RESORT  
WOLGAN VALLEY, NEW SOUTH WALES

OWNER VILLA SECTIONS

PRINT DATE	06.10.2006	NORTH	
DRAWN	AR	RY	CHK
	JA	DE	
SCALE	@ A1 @ A3	1:50 1:100	
STATUS	For Information Only	JOB NO. 06020	DWG NO. A925 A