

NOTES
THIS DRAWING IS THE COPYRIGHT OF TURNER + ASSOCIATES ARCHITECTS. NO REPRODUCTION WITHOUT PERMISSION. UNLESS NOTED OTHERWISE THIS DRAWING IS **NOT FOR CONSTRUCTION**. ALL DIMENSIONS AND LEVELS ARE TO BE CHECKED ON SITE PRIOR TO THE COMMENCEMENT OF WORK. INFORM TURNER + ASSOCIATES OF ANY DISCREPANCIES FOR CLARIFICATION BEFORE PROCEEDING WITH WORK. DRAWINGS ARE NOT TO BE SCALED. USE ONLY FIGURED DIMENSIONS. REFER TO CONSULTANT DOCUMENTATION FOR FURTHER INFORMATION.

KEY PLAN

LEGEND

A 6/10/06 DESIGN FREEZE

No. Date Appr Revision Notes

PROJECT ARCHITECTS

TURNER + ASSOCIATES

LEVEL 11 988 CROWN STREET SURRY HILLS NSW 2010
T 02 9690 2855 F 02 9690 2411

NOMINATED ARCHITECT: Nicholas Turner 6695
DLIQ QUALITY ENDORSED COMPANY ISO 9001:2000 LICENCE NUMBER 4158

CLIENT

Emirates - Sydney
Level 9, 1 York Street
Sydney, NSW 2000
T 02 9290 9786
F 02 9299 9722



PROJECT MANAGER

Clifton Coney Group Pty Ltd
Level 18, Cotopaxi Centre
Sydney, NSW 2000
T 02 9287 2100
F 02 9287 2188



PLANNER

Upto JHD
Level 18, 60 Castlereagh Street
Sydney, NSW 2000
T 02 9233 9900
F 02 9223 0990

STRUCTURAL ENGINEER

Taylor Thomson Whitting
48 Chardon Street
St Leonards, NSW 2055
T 02 9439 7288
F 02 9439 3146

HYDRAULIC ENGINEER / FIRE SERVICE

Stave Paul & Partners Pty Ltd
Level 4, 422 Kent Street
Sydney, NSW 2000
T 02 9211 1300

MECHANICAL ENGINEERS

Bassett Consulting Engineers
Level 11, 44 Market Street
Sydney, NSW 2000
T 02 9957 5577
F 02 9954 0077

ELECTRICAL ENGINEERS

Wood & Grove Engineers Pty Ltd
Unit 2, 33 Ryde Road
Pymble, NSW 2073
T 02 9484 7000
F 02 9484 7100

LANDSCAPE ARCHITECTS

Connet
52-58 William Street
East Sydney, NSW 2011
T 02 8244 8900
F 02 8244 8988

QUANTITY SURVEYOR

Donald Carr Watts Corke
Level 6, 77 Berry Street
North Sydney, NSW 2060
T 02 9922 4500
F 02 9922 6017


INTERIOR DESIGN CONSULTANT

Chhaka Srimethada
30 Bononia Street
Redfern, NSW 2016
T 02 9316 2627
F 02 9316 2151


EMIRATES LUXURY RESORT
WOLGAN VALLEY, NEW SOUTH WALES

2 BEDROOM VILLA ELEVATIONS 2 AND 4

PRINT DATE	10.06.2006	NORTH	
DRAWN	TW	RY	CHK
SCALE	Ø A1 1:50 Ø A3 1:100	JA	DE
STATUS	For Information Only	JOB NO.	DWG NO.
		06020	A911 A

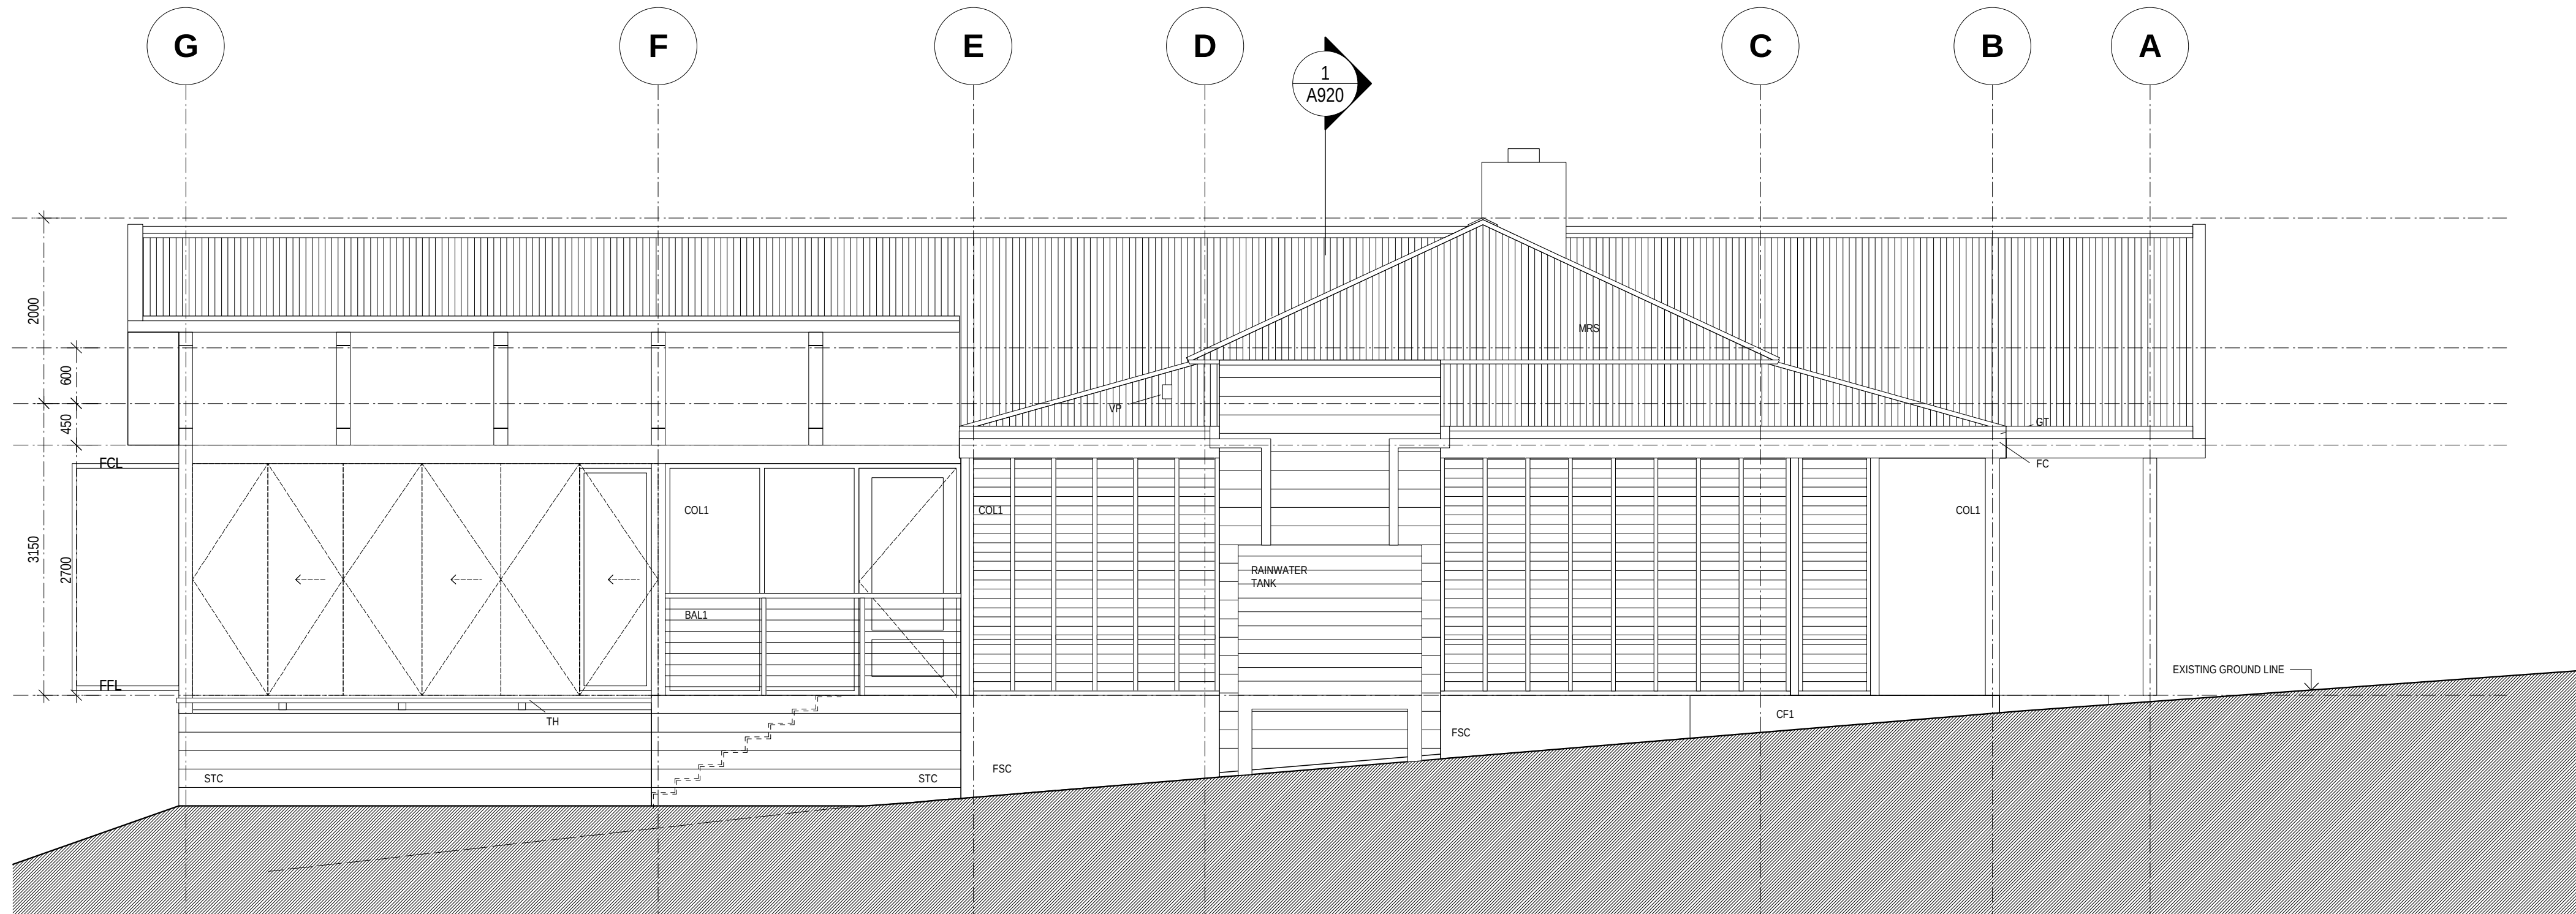

1 ELEVATION 2
SCALE 1:50

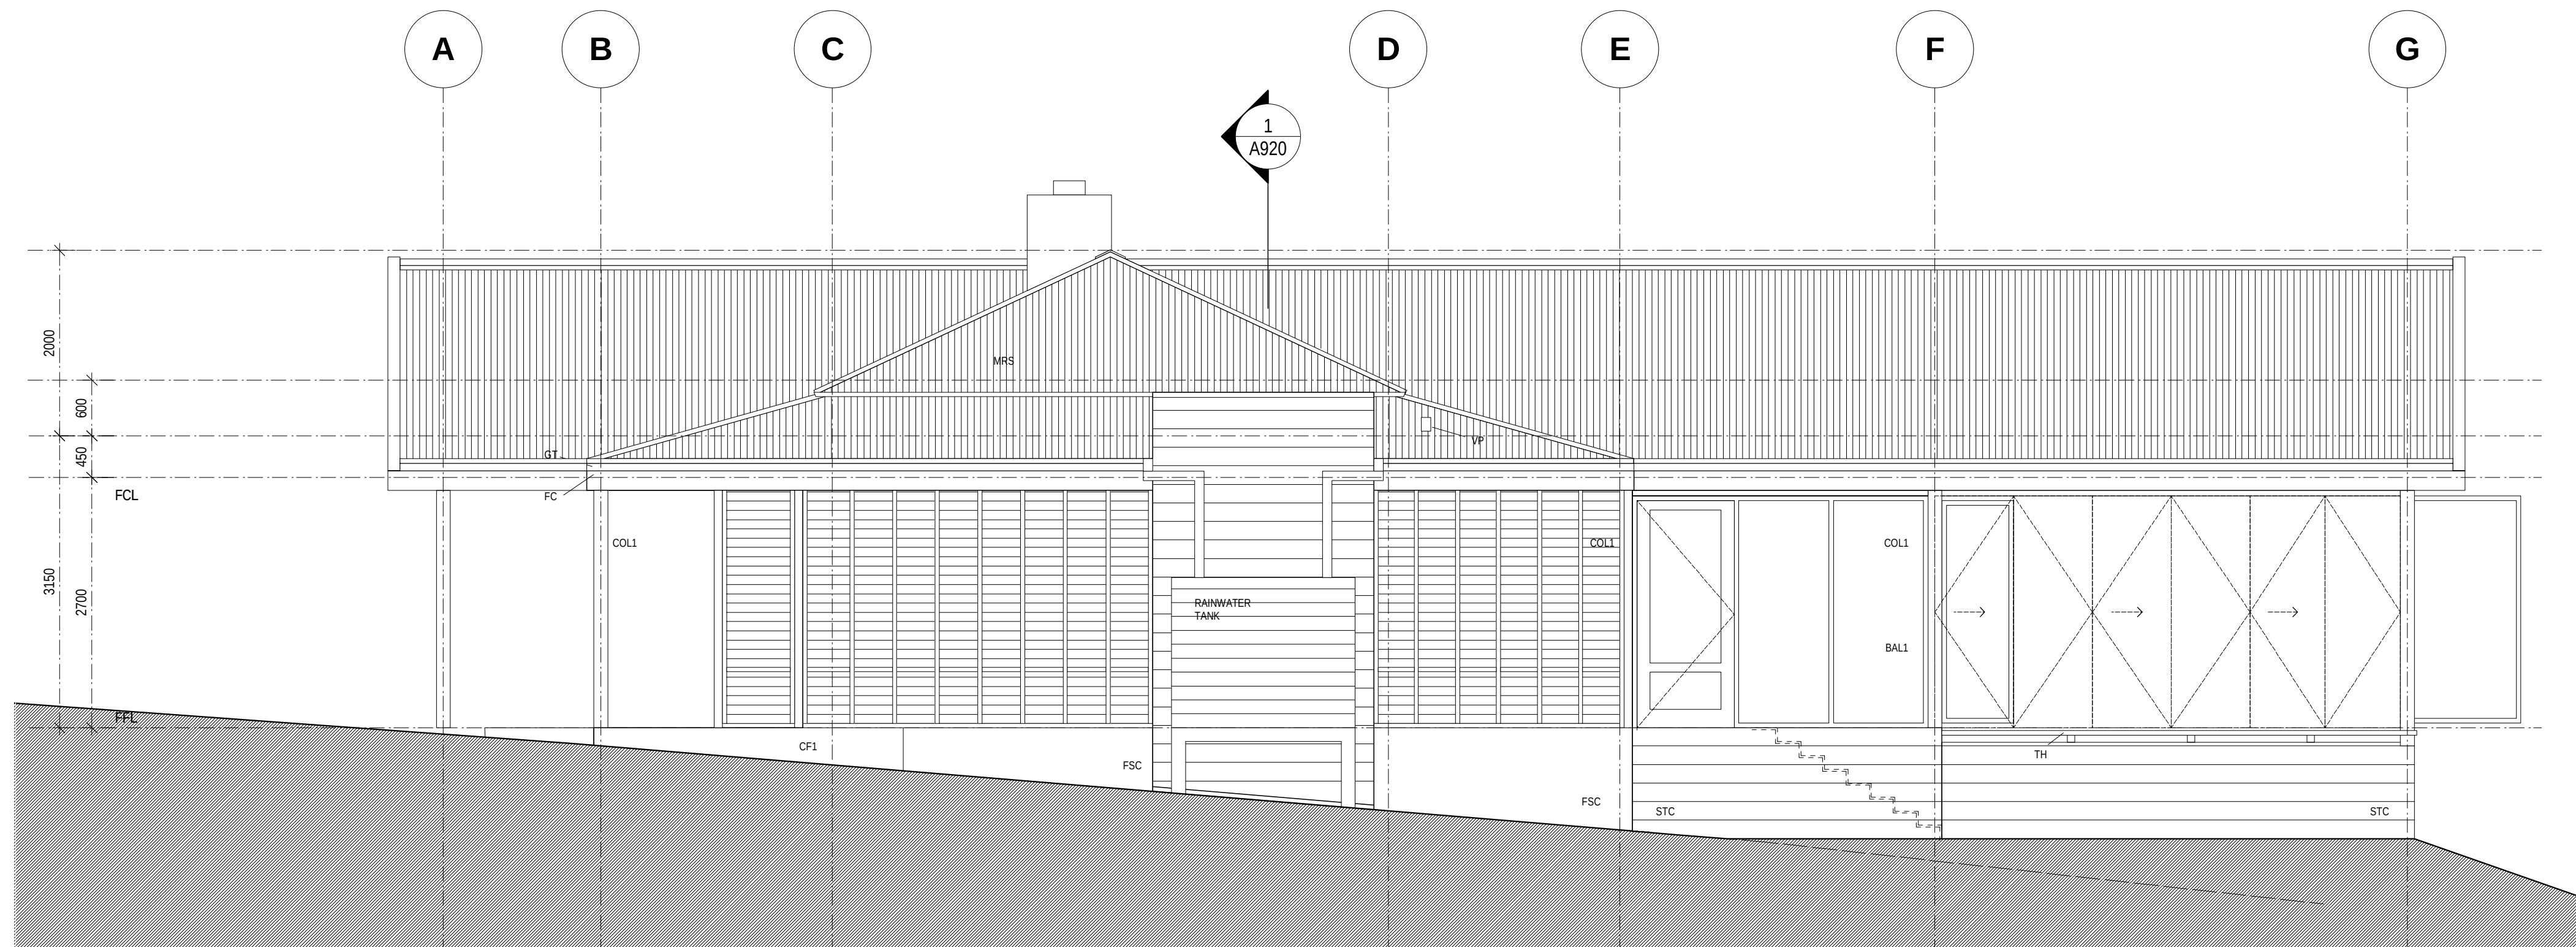

2 ELEVATION 4
SCALE 1:50

EXTERNAL MATERIALS + FINISHES SCHEDULE

BAL1	BALUSTRADE TYPE 1. STEEL SUB FRAME. AUST. HARDWOOD HANDRAIL AND POSTS.	PF	POOL FINISH. EPOXY FINISH.
BAL2	BALUSTRADE TYPE 2. STEEL SUB FRAME. AUST. HARDWOOD HANDRAIL AND POSTS. OILED FINISH HORIZONTAL BALUSTERS.	ST	STONE CAPPING TO TOP OF POOL EDGE.
CF1	CONCRETE. STEEL TROWEL FINISH. PAINT FINISH.	STC	SELECTED STONE CLADDING. RAISED JOINTS.
COL1	COLUMN TYPE 1. AUST. HARDWOOD COLUMN. OILED FINISH.	TC	TIMBER SCREEN. AUST. HARDWOOD TIMBER BOARDS. OILED FINISH.
CL	CEILING LINING. V JOINTED PINE LINING. PAINT FINISH.	TD	TIMBER DECK. AUST. HARDWOOD TIMBER BOARDS. OILED FINISH.
FC	TIMBER FASCIA. PAINT FINISH.	TF	TIMBER FENCE TYPE 1. FOUND TIMBER POSTS FROM SITE. SELECTED BY ARCHITECT.
FSC	FIBRE CEMENT SHEETING. PAINT FINISH.	TH	TIMBER HANDRAIL. AUSTRALIAN HARDWOOD HANDRAIL TO POOL. OILED FINISH.
GL1	WESTERN RED CEDAR FRAMED DOOR AND WINDOWS. PERFORMANCE GLASS. OILED FINISH.	TR	AUST. HARDWOOD RAFTERS AND BEAMS. OILED FINISH.
GT	ZINCALUME GUTTER.	TS1	TIMBER SCREEN TYPE 1. WESTERN RED CEDAR BIFOLD LOUVRES (OPERABLE).
MRS	METAL ROOF SHEETING. ZINCALUME FINISH.	TS2	TIMBER SCREEN TYPE 2. FIXED TIMBER SCREEN. WESTERN RED CEDAR. OILED FINISH.
MS	MESH SCREENING TO DOORS AND WINDOWS.	TSP1	TIMBER STEPS TYPE 1. AUST. HARDWOOD TIMBER STEPS. OILED FINISH. HD GALVANISED STEEL FRAME. PAINT FINISH.