


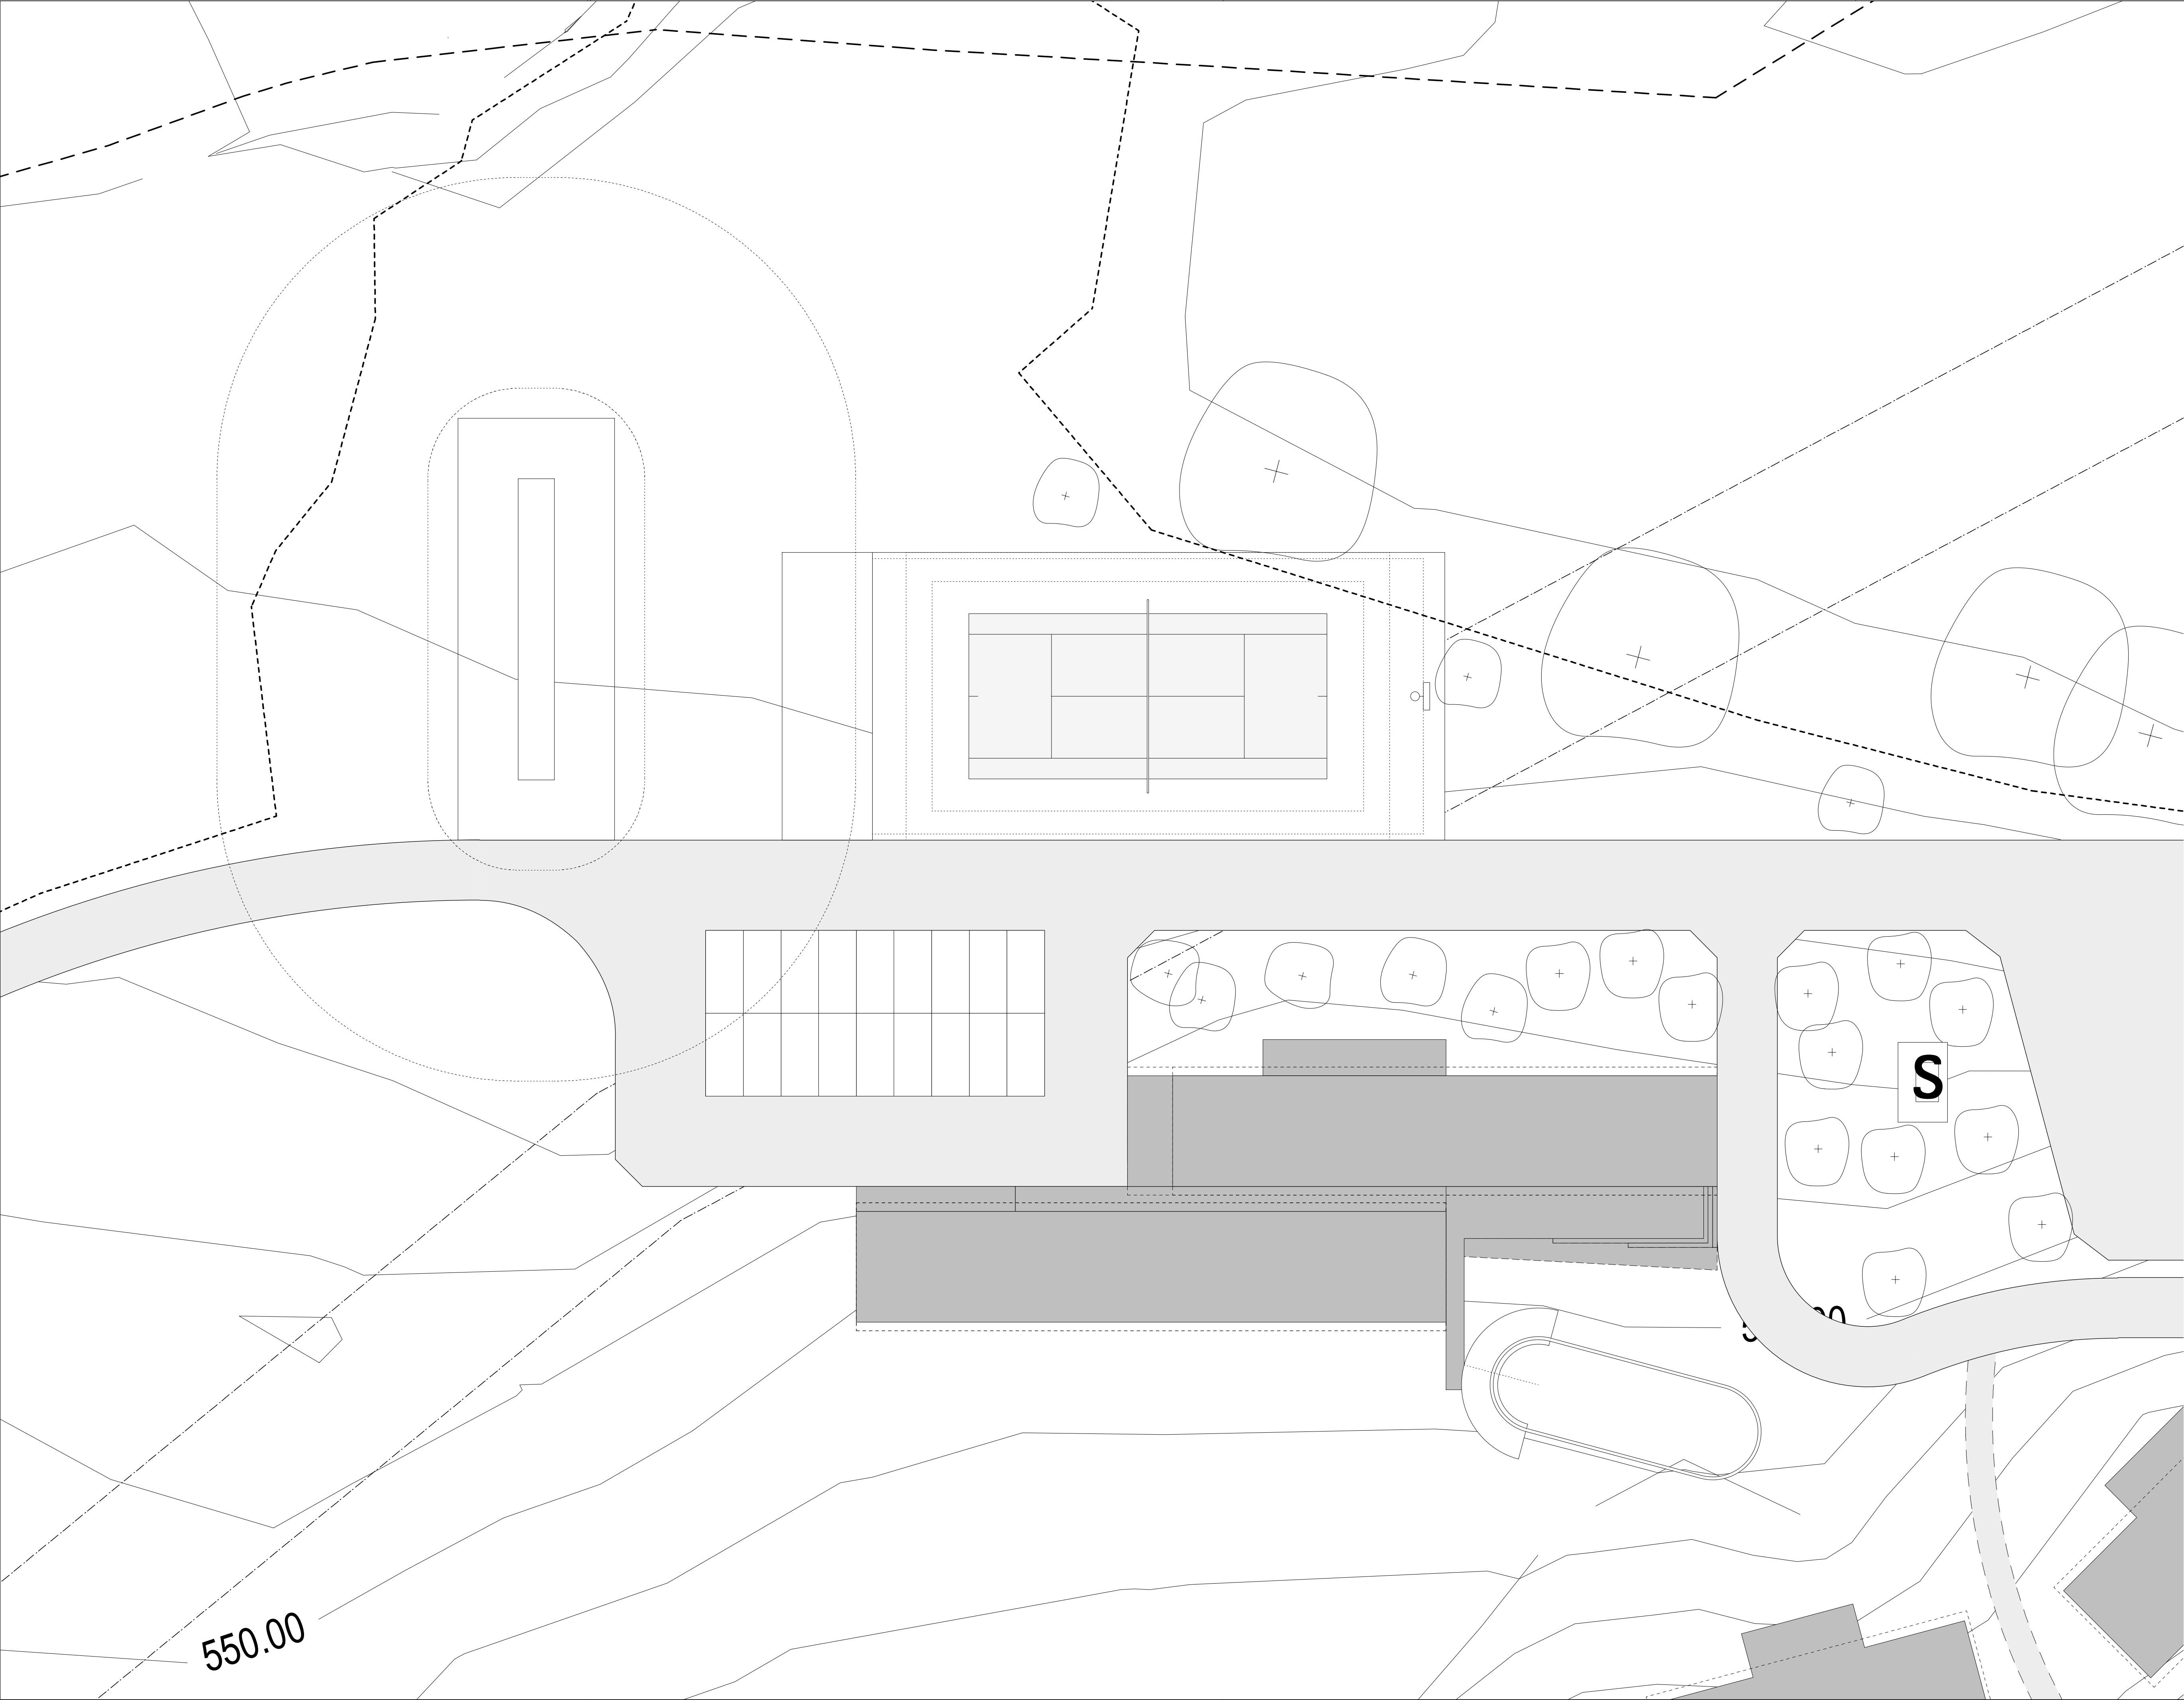

NOTES

THIS DRAWING IS THE COPYRIGHT OF TURNER + ASSOCIATES ARCHITECTS. NO REPRODUCTION WITHOUT PERMISSION. UNLESS NOTED OTHERWISE THIS DRAWING IS **NOT FOR CONSTRUCTION**. ALL DIMENSIONS AND LEVELS ARE TO BE CHECKED ON SITE PRIOR TO THE COMMENCEMENT OF WORK. INFORM TURNER + ASSOCIATES OF ANY DISCREPANCIES FOR CLARIFICATION BEFORE PROCEEDING WITH WORK. DRAWINGS ARE NOT TO BE SCALED. USE ONLY FIGURED DIMENSIONS. REFER TO CONSULTANT DOCUMENTATION FOR FURTHER INFORMATION.

KEY PLAN

LEGEND

A6/10/06DESIGN FREEZE

No.	Date	Appr	Revision Notes
-----	------	------	----------------

PROJECT ARCHITECTS

TURNER + ASSOCIATES

LEVEL 1/ 286 CROWN STREET SURRY HILLS NSW 2010
T 02 9690 2855 F 02 9690 2411

NOMINATED ARCHITECT: Nicholas Turner 6695
DLIQ QUALITY ENDORSED COMPANY ISO 9001:2000 LICENCE NUMBER 4168

CLIENT

Emirates - Sydney
Level 9, 1 York Street
Sydney, NSW 2000
T 02 9290 9788
F 02 9299 9722

PROJECT MANAGER

Clifton Coney Group Pty Ltd
Level 18, Citigroup Centre
Sydney, NSW 2000
T 02 9287 2100
F 02 9287 2188

PLANNER

Urbis JHD
Level 18, 60 Castlereagh Street
Sydney, NSW 2000
T 02 9233 9900
F 02 9223 0990

STRUCTURAL ENGINEER

Taylor Thomson Whitting
48 Chandos Street
St Leonards, NSW 2065
T 02 9439 7288
F 02 9439 3146

HYDRAULIC ENGINEER / FIRE SERVICE

Steve Paul & Partners Pty Ltd
Level 3, 432 Kent Street
Sydney, NSW 2000
T 02 9261 1300

MECHANICAL ENGINEERS

Bassett Consulting Engineers
Level 11, 44 Market Street
Sydney, NSW 2000
T 02 8957 5577
F 02 9954 0077

ELECTRICAL ENGINEERS

Wood & Greve Engineers Pty Ltd
Unit 2, 33 Ryde Road
Pymble, NSW 2073
T 02 8484 7000
F 02 8484 7100

LANDSCAPE ARCHITECTS

Corbett
92-98 William Street
East Sydney, NSW 2011
T 02 8244 9800
F 02 8244 9888

QUANTITY SURVEYOR

Donald Carl Watts Corke
Level 6, 77 Berry Street
North Sydney, NSW 2060
T 02 9922 4500
F 02 9922 6017

INTERIOR DESIGN CONSULTANT

Chhada Siembiada
30 Bironia Street
Redfern, NSW 2016
T 02 9318 2627
F 02 9318 2151

EMIRATES LUXURY RESORT
WOLGAN VALLEY, NEW SOUTH WALES

STAFF AMENITY SITE WORKS PLAN

PRINT DATE	06.10.2006	NORTH
DRAWN	...	
SCALE	@ A1 1:200 @ A3 1:400	
STATUS	FOR INFORMATION	

JOB NO.	DWG NO.	A
06020	A650	