


1 SECTION A-A  
SCALE 1:50

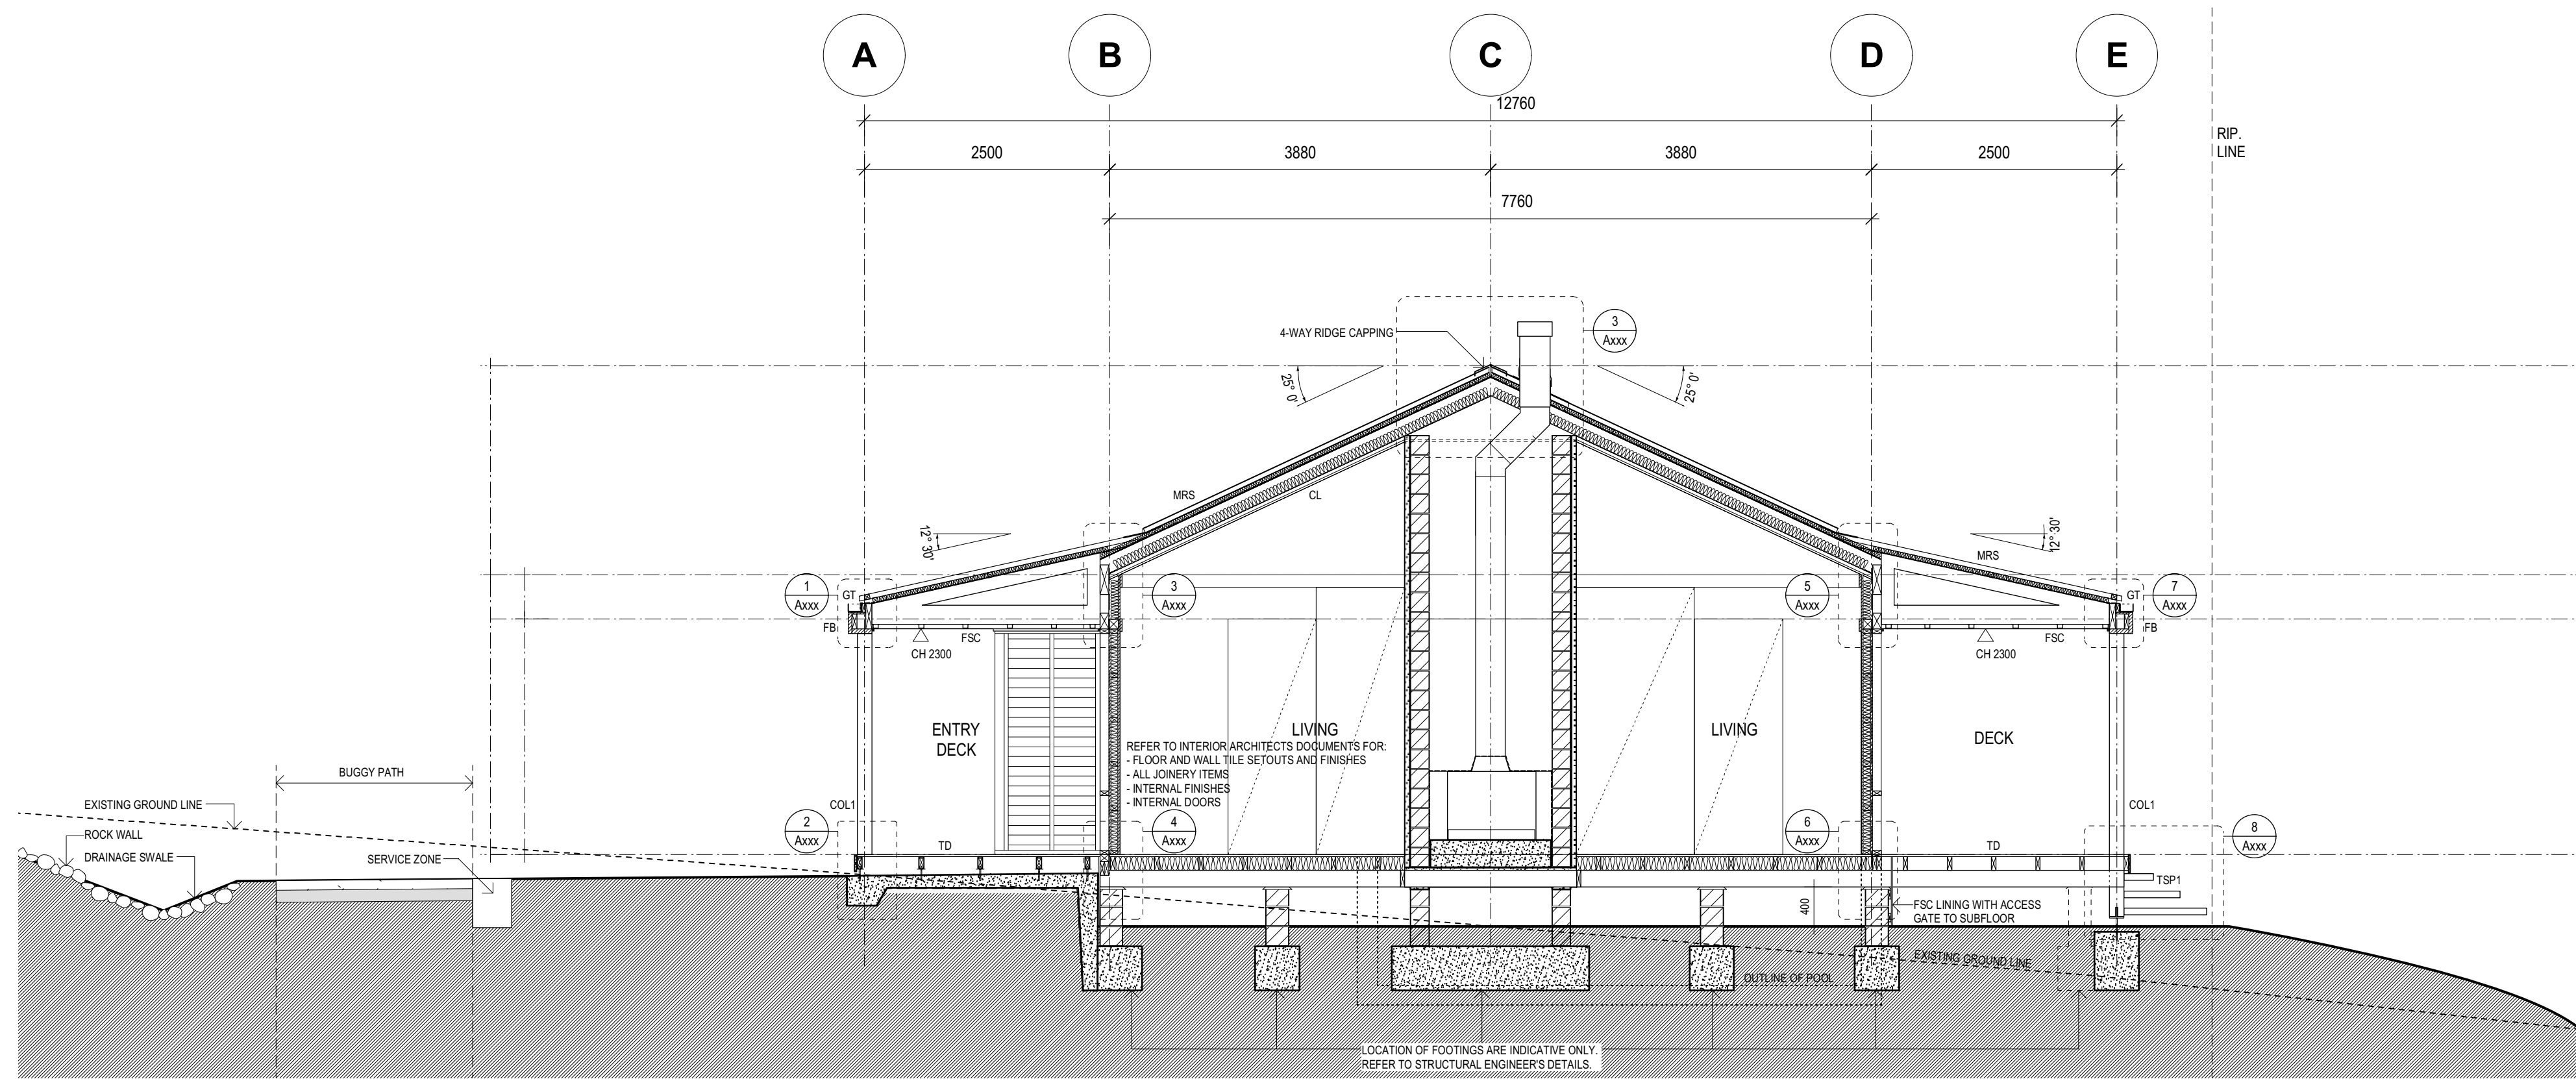

2 SECTION B-B  
SCALE 1:50

MATERIALS + FINISHES SCHEDULE

BAL1	BALUSTRADE TYPE 1, STEEL SUB FRAME, AUST. HARDWOOD HANDRAIL AND POSTS. OILED FINISH. HORIZONTAL BALUSTERS.	MMS	METAL MESH SCREEN.
BAL2	BALUSTRADE TYPE 2, STEEL SUB FRAME, AUST. HARDWOOD HANDRAIL AND POSTS. OILED FINISH. HORIZONTAL BALUSTERS. RONSTAN SS CABLES AND FIXINGS BETWEEN TIMBER BALUSTERS.	MWS	METAL WALL SHEETING.
CP1	CONCRETE, STEEL TROWEL FINISH, PAINT FINISH.	PRS	POLYCARBONATE ROOF SHEETING.
COL1	COLUMN TYPE 1, AUST. HARDWOOD COLUMN, OILED FINISH.	PF	POOL FINISH, EPOXY FINISH.
COL2	COLUMN TYPE 2, GALV. STEEL COLUMN.	SKL	VELUX ROOF WINDOW AS SPECIFIED.
CL	CEILING LINING 'V' JOINTED PINE LINING, PAINT FINISH.	ST	STONE CAPPING TO TOP OF POOL EDGE.
FB	FASCIA BOARD, PAINT FINISH.	STC	SELECTED STONE CLADDING, RAKED JOINTS.
FSC	FIBRE CEMENT SHEETING, PAINT FINISH.	TC	TIMBER SCREEN, AUST. HARDWOOD TIMBER BOARDS, OILED FINISH.
GL1	WESTERN RED CEDAR FRAMED DOOR AND WINDOWS, PERFORMANCE GLASS, OILED FINISH.	TD	TIMBER DECK, AUST. HARDWOOD TIMBER BOARDS, OILED FINISH.
GL2	METAL FRAMED DOOR AND WINDOWS.	TF	TIMBER FENCE TYPE 1, FOUND TIMBER POSTS FROM SITE, SELECTED BY ARCHITECT.
GT	ZINCALUME GUTTER.	TH	TIMBER HANDRAIL, AUSTRALIAN HARDWOOD HANDRAIL TO POOL, OILED FINISH.
MRS	METAL ROOF SHEETING, ZINCALUME FINISH.	TR	ROOF FRAMING.
MS	MESH SCREENING TO DOORS AND WINDOWS.	TS1	TIMBER SCREEN TYPE 1, WESTERN RED CEDAR BIFOLD LOUVRES (OPERABLE).
		TS2	TIMBER SCREEN TYPE 2, FIXED TIMBER SCREEN, WESTERN RED CEDAR, OILED FINISH.
		TSP1	TIMBER STEPS TYPE 1, AUST. HARDWOOD TIMBER STEPS, OILED FINISH. HD GALVANISED STEEL FRAME, PAINT FINISH.

NOTES  
THIS DRAWING IS THE COPYRIGHT OF TURNER + ASSOCIATES ARCHITECTS. NO REPRODUCTION WITHOUT PERMISSION. UNLESS NOTED OTHERWISE THIS DRAWING IS **NOT FOR CONSTRUCTION**. ALL DIMENSIONS AND LEVELS ARE TO BE CHECKED ON SITE PRIOR TO THE COMMENCEMENT OF WORK. INFORM TURNER + ASSOCIATES OF ANY DISCREPANCIES FOR CLARIFICATION BEFORE PROCEEDING WITH WORK. DRAWINGS ARE NOT TO BE SCALED. USE ONLY FIGURED DIMENSIONS. REFER TO CONSULTANT DOCUMENTATION FOR FURTHER INFORMATION.

KEY PLAN

LEGEND

B 27/10/06 AMENDED  
A 29/9/06 Consultants Background

No. Date Appr Revision Notes

PROJECT ARCHITECTS

**TURNER + ASSOCIATES**

LEVEL 11 386 CROWN STREET SURRY HILLS NSW 2010  
T 02 9550 2555 F 02 9550 2411

NOMINATED ARCHITECT: Nicholas Turner 6955  
DLQ QUALITY ENDORSED COMPANY ISO 9001:2000 LICENCE NUMBER 4168

CLIENT

Emirates - Sydney  
Level 9, 1 York Street  
Sydney, NSW 2000  
T 02 9290 9786  
F 02 9290 9722



PROJECT MANAGER

Clifton Coney Group Pty Ltd  
Level 18, Cliffrup Centre  
Sydney, NSW 2000  
T 02 9287 2188  
F 02 9287 2188



PLANNER

Urban JHD  
Level 18, 60 Castlereagh Street  
Sydney, NSW 2000  
T 02 9233 9900  
F 02 9233 0560

STRUCTURAL ENGINEER

Taylor Thomson Whitting  
48 Chumbers Street  
St Leonards, NSW 2065  
T 02 9439 7288  
F 02 9439 3140

HYDRAULIC ENGINEER / FIRE SERVICE

Steve Paul & Partners Pty Ltd  
Level 3, 432 Kent Street  
Sydney, NSW 2000  
T 02 9261 1300

MECHANICAL ENGINEERS

Bassett Consulting Engineers  
Level 11, 44 Market Street  
Sydney, NSW 2000  
T 02 9957 5877  
F 02 9954 0877

ELECTRICAL ENGINEERS

Wood & Greve Engineers Pty Ltd  
Unit 2, 33 Ryke Road  
Pymble, NSW 2073  
T 02 9484 7000  
F 02 9484 7100

LANDSCAPE ARCHITECTS

Context  
52-58 William Street  
East Sydney, NSW 2011  
T 02 8244 6900  
F 02 8244 6988

QUANTITY SURVEYOR

Donald Cant Watts Corke  
Level 6, 77 Berry Street  
North Sydney, NSW 2060  
T 02 9522 4500  
F 02 9522 6017

INTERIOR DESIGN CONSULTANT

Chrinda Siembieda  
30 Bonnie Street  
Redfern, NSW 2016  
T 02 9318 2607  
F 02 9318 2151

EMIRATES LUXURY RESORT  
WOLGAN VALLEY, NEW SOUTH WALES

1 BEDROOM VILLA SECTIONS

PRINT DATE	27.10.2006	NORTH	
DRAWN	AR JA DB	CHK	DB
SCALE	@ A1 1:50 @ A3 1:100		
STATUS	For Information Only	JOB NO. 06020	DWG NO. A820 B