


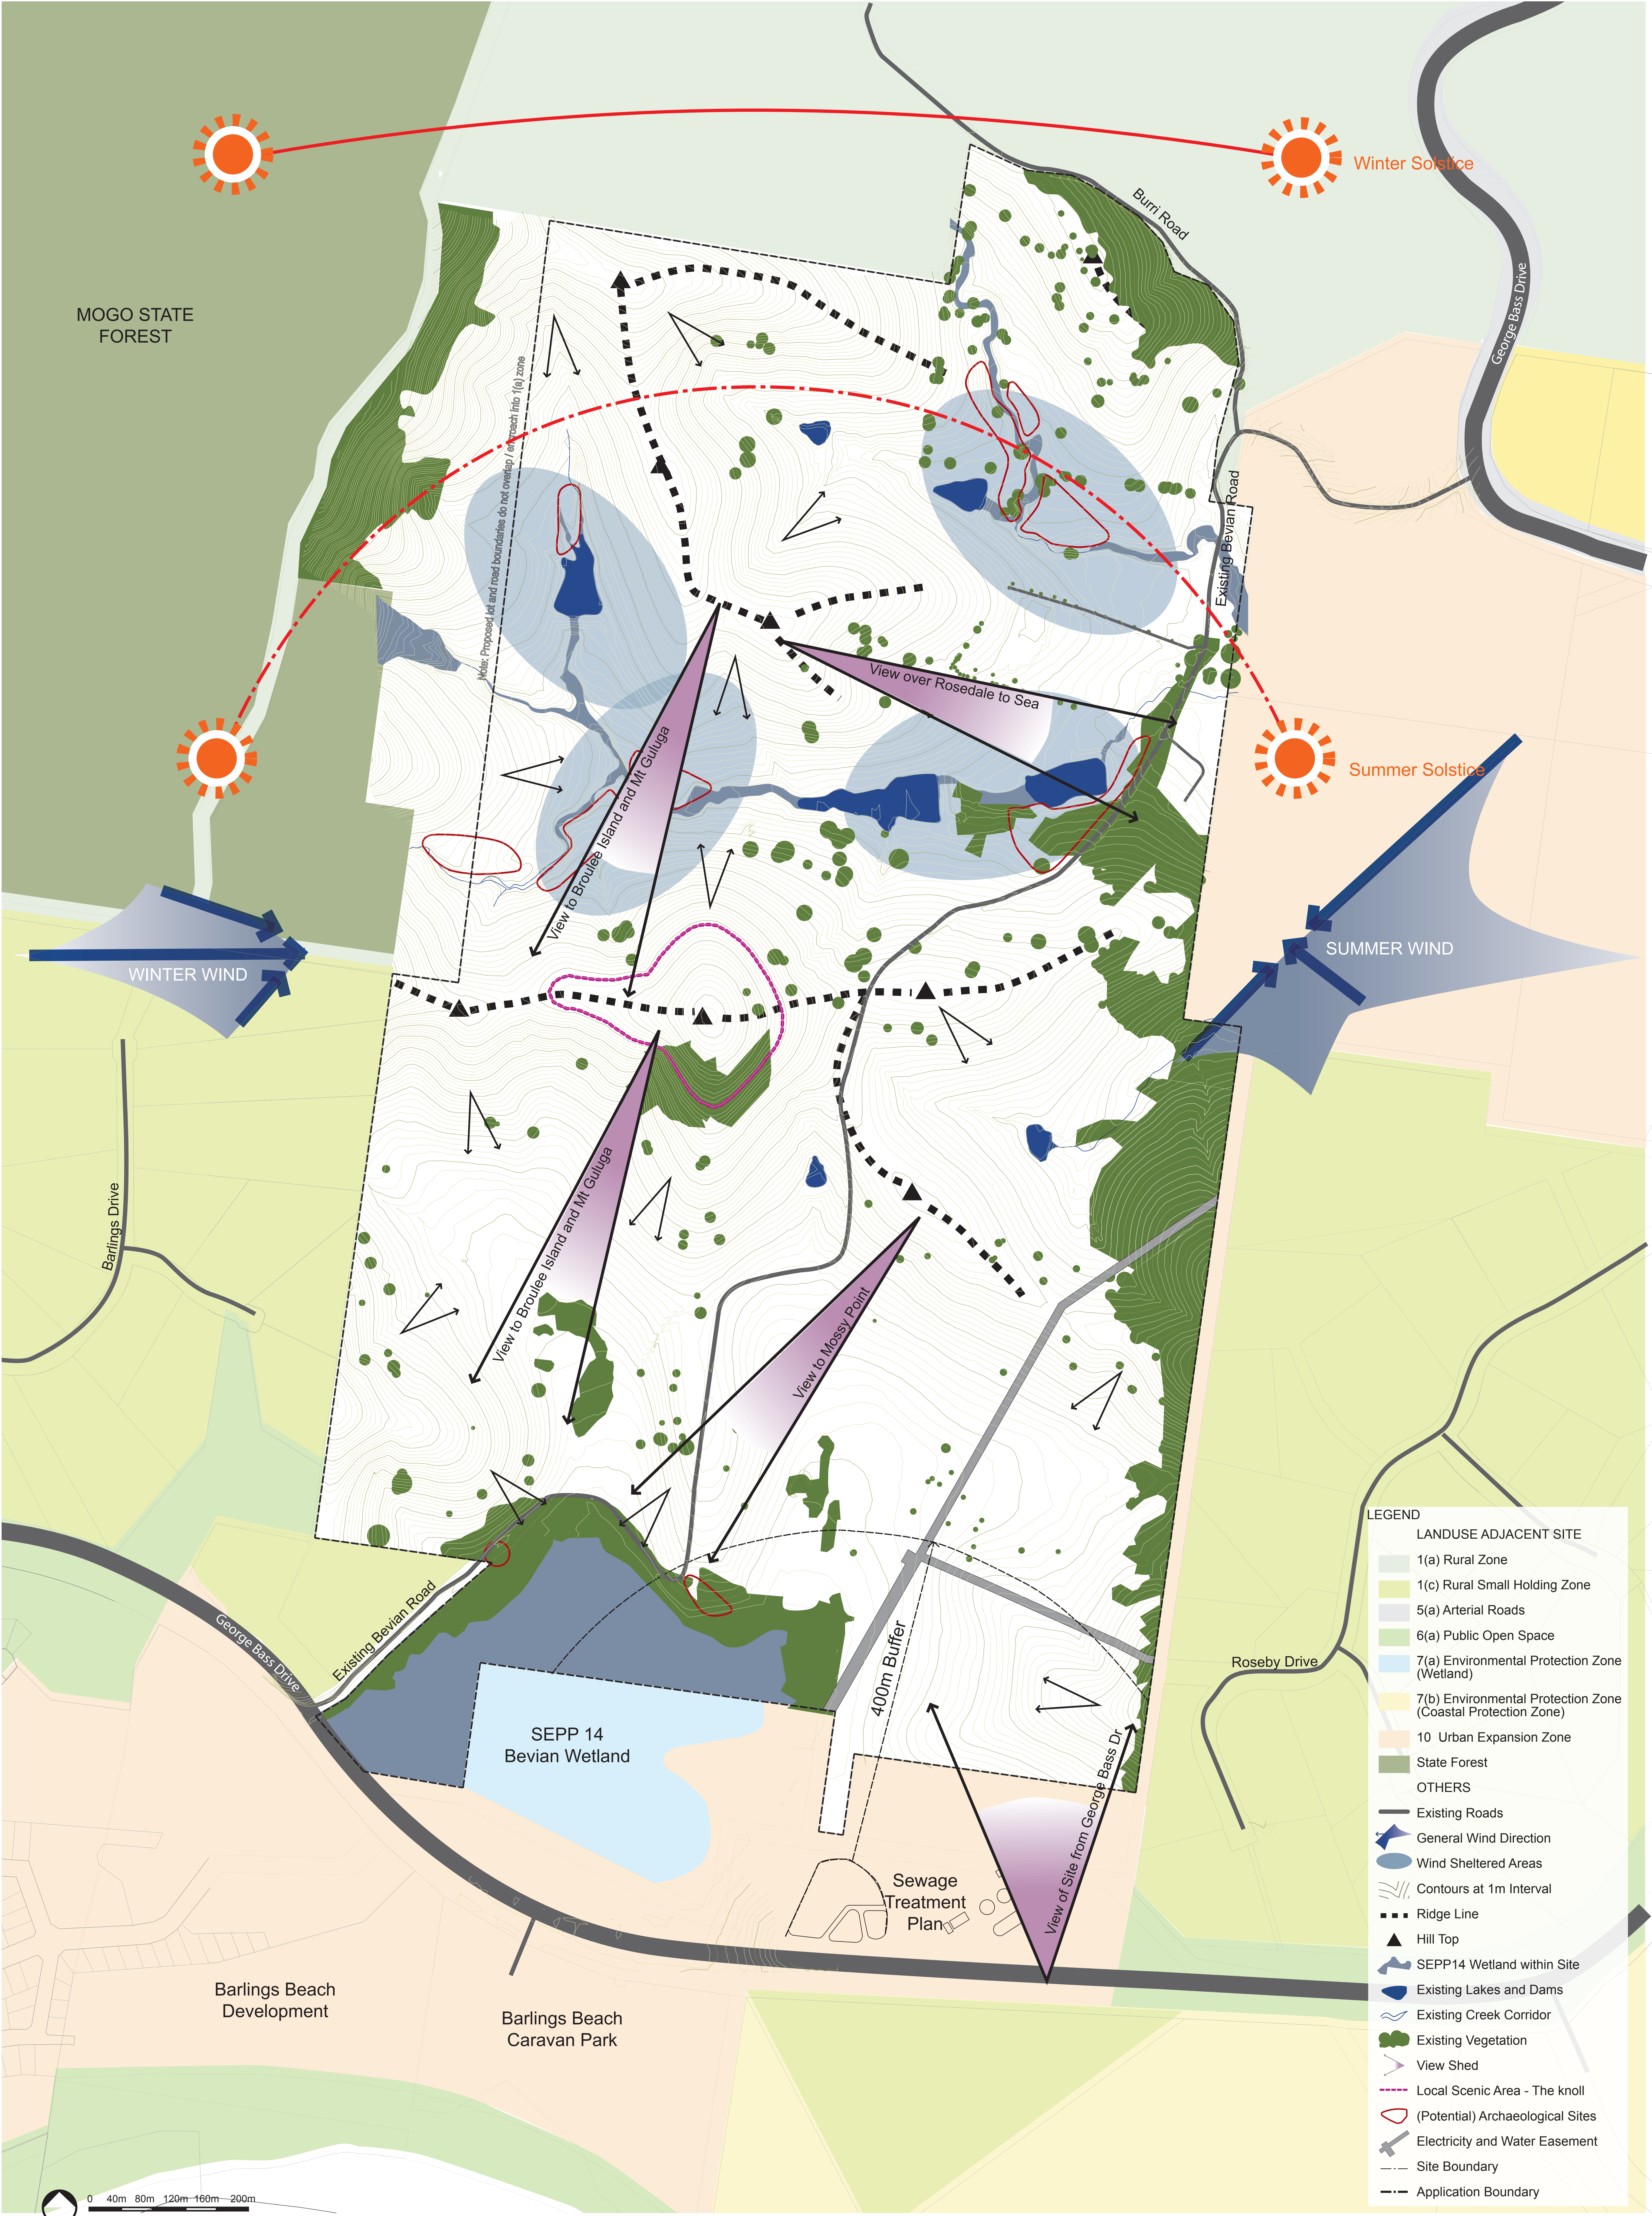

BEVIAN ROAD - CONCEPT APPLICATION

SITE ANALYSIS AND CONTEXT PLAN

Drawing: CA-S03 | Issued for: Information | Dated: 20.11.2007 | **Drawing Issued for Supplementary Information**

RD drawing number : RDSK-CA-S03 revE | dated: 20/11/07 | issue: concept issue for part 3A preliminary lodgement



From vision to venture >