



Shepherds Bay Stage A
75W Landscape
December 2015




Building forecourt plaza area



Existing vegetation to be retained



Native buffer planting to Church Street

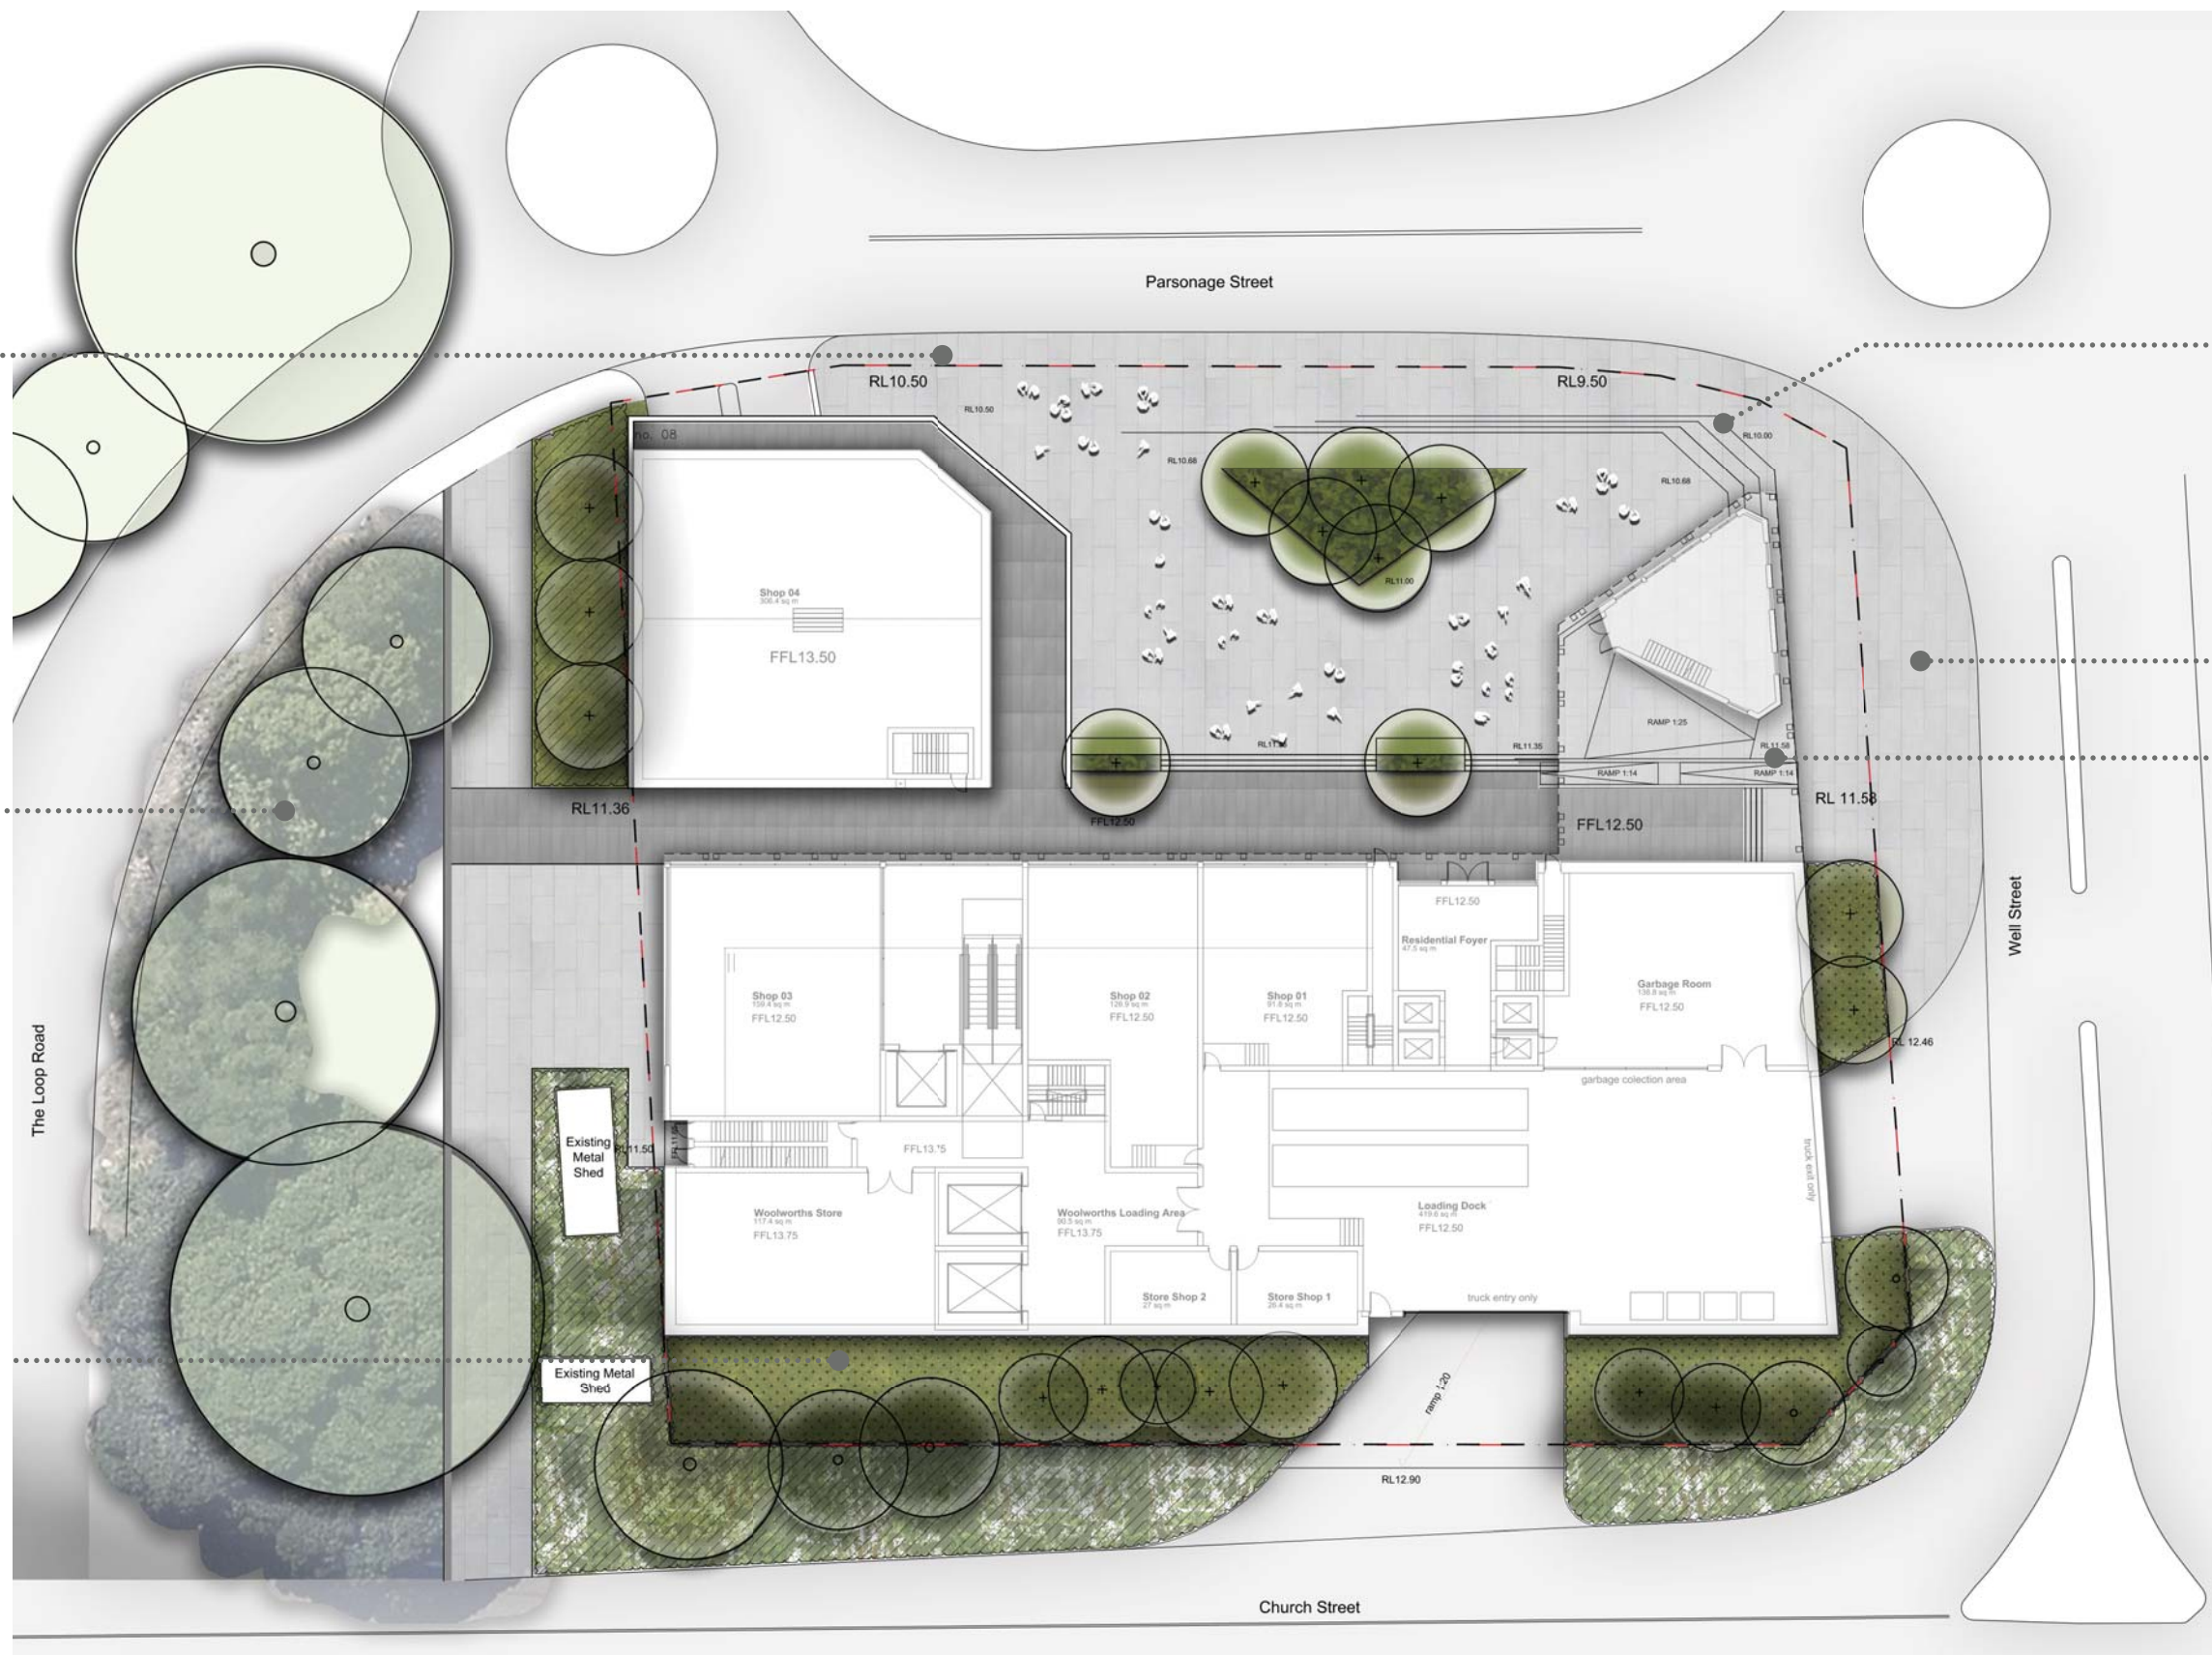

Stairs to plaza off footpath

Public domain to ryde council standards

Ramp and stair entry off Well Street




Livistona australis palms
to forecourt



Planter beds in
paved area



Geometric form
stairs

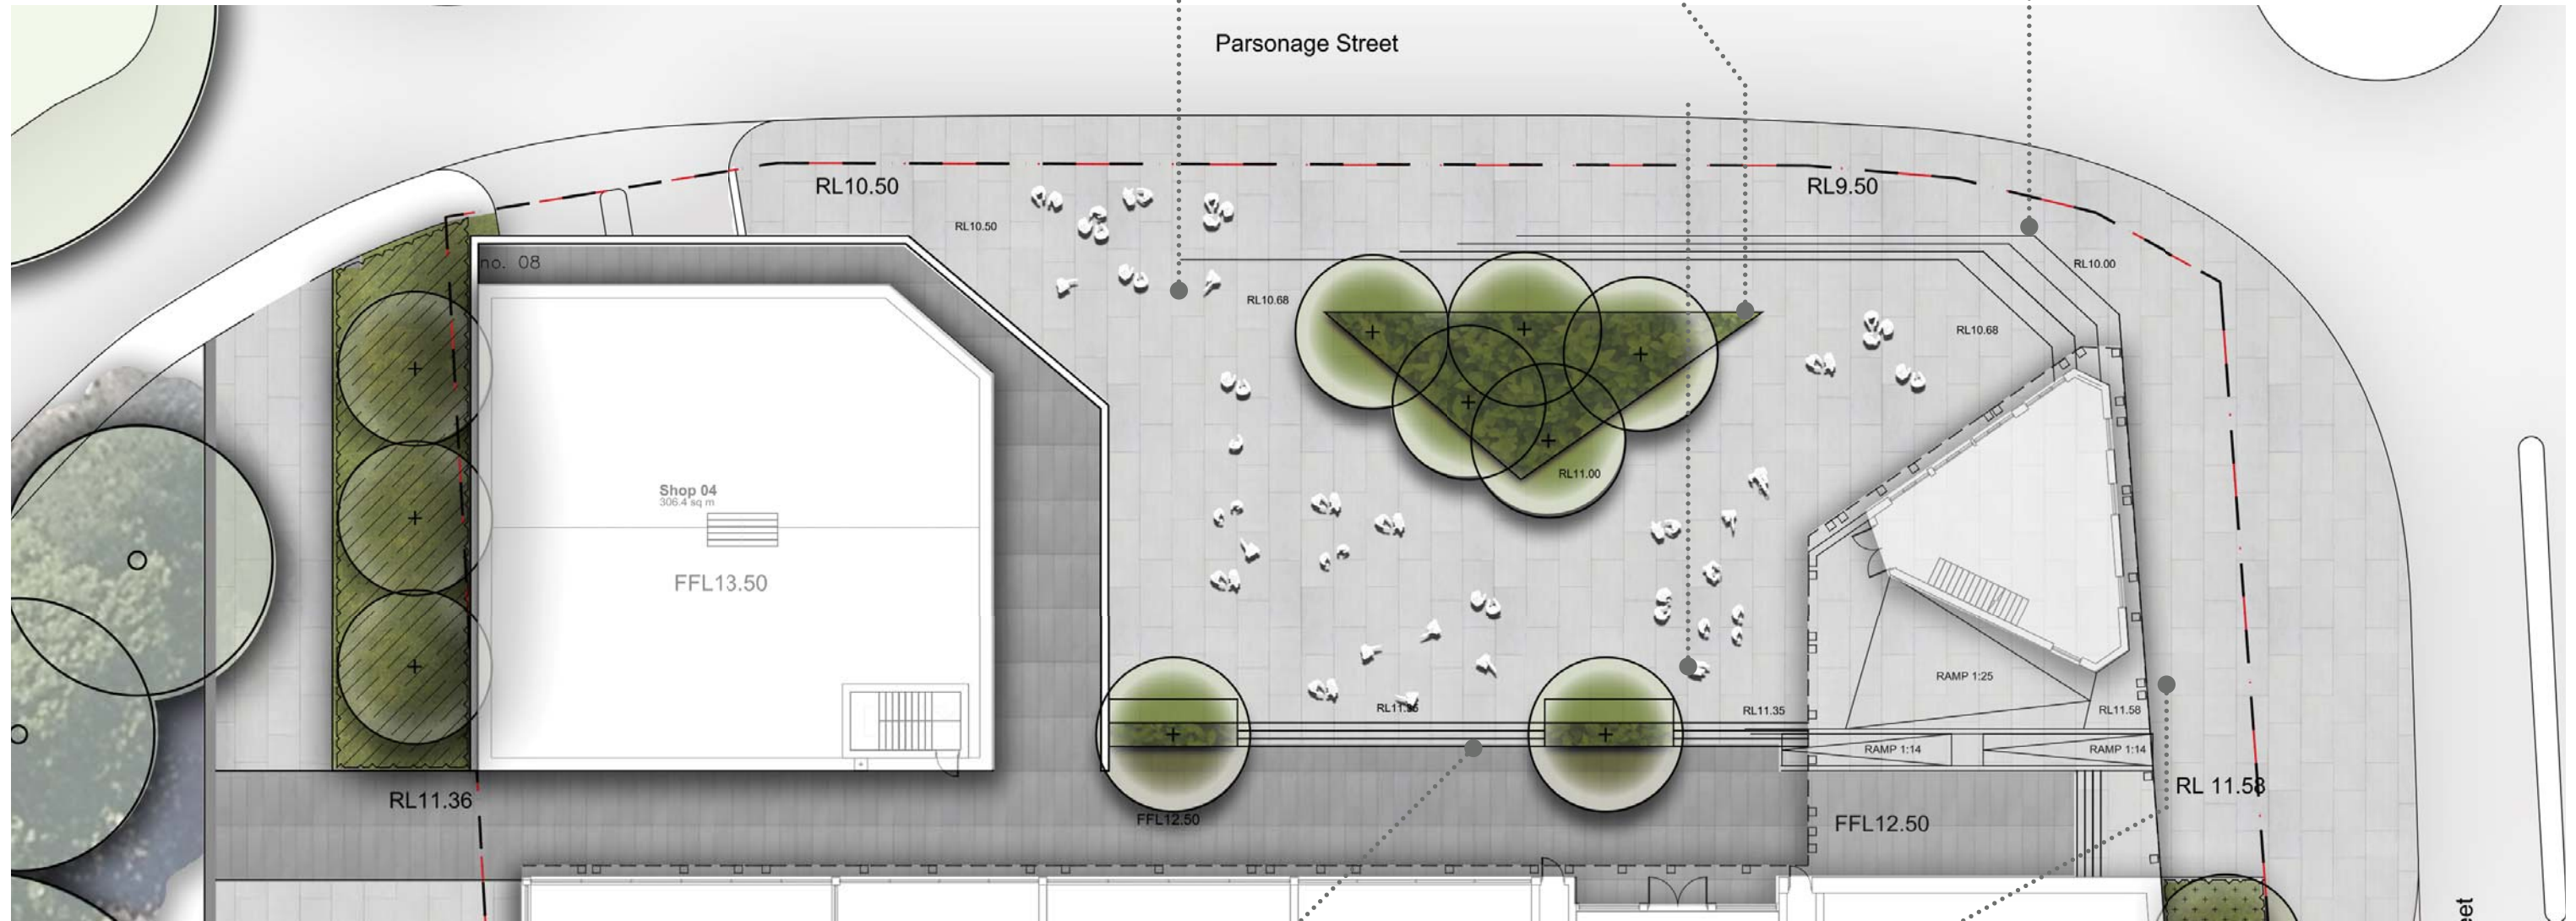

Seating areas
and planting
nodes in entry
stairs



Integration of
statuary public
domain paving
with contrasting
materials

scale: 1:200 @ A3



