


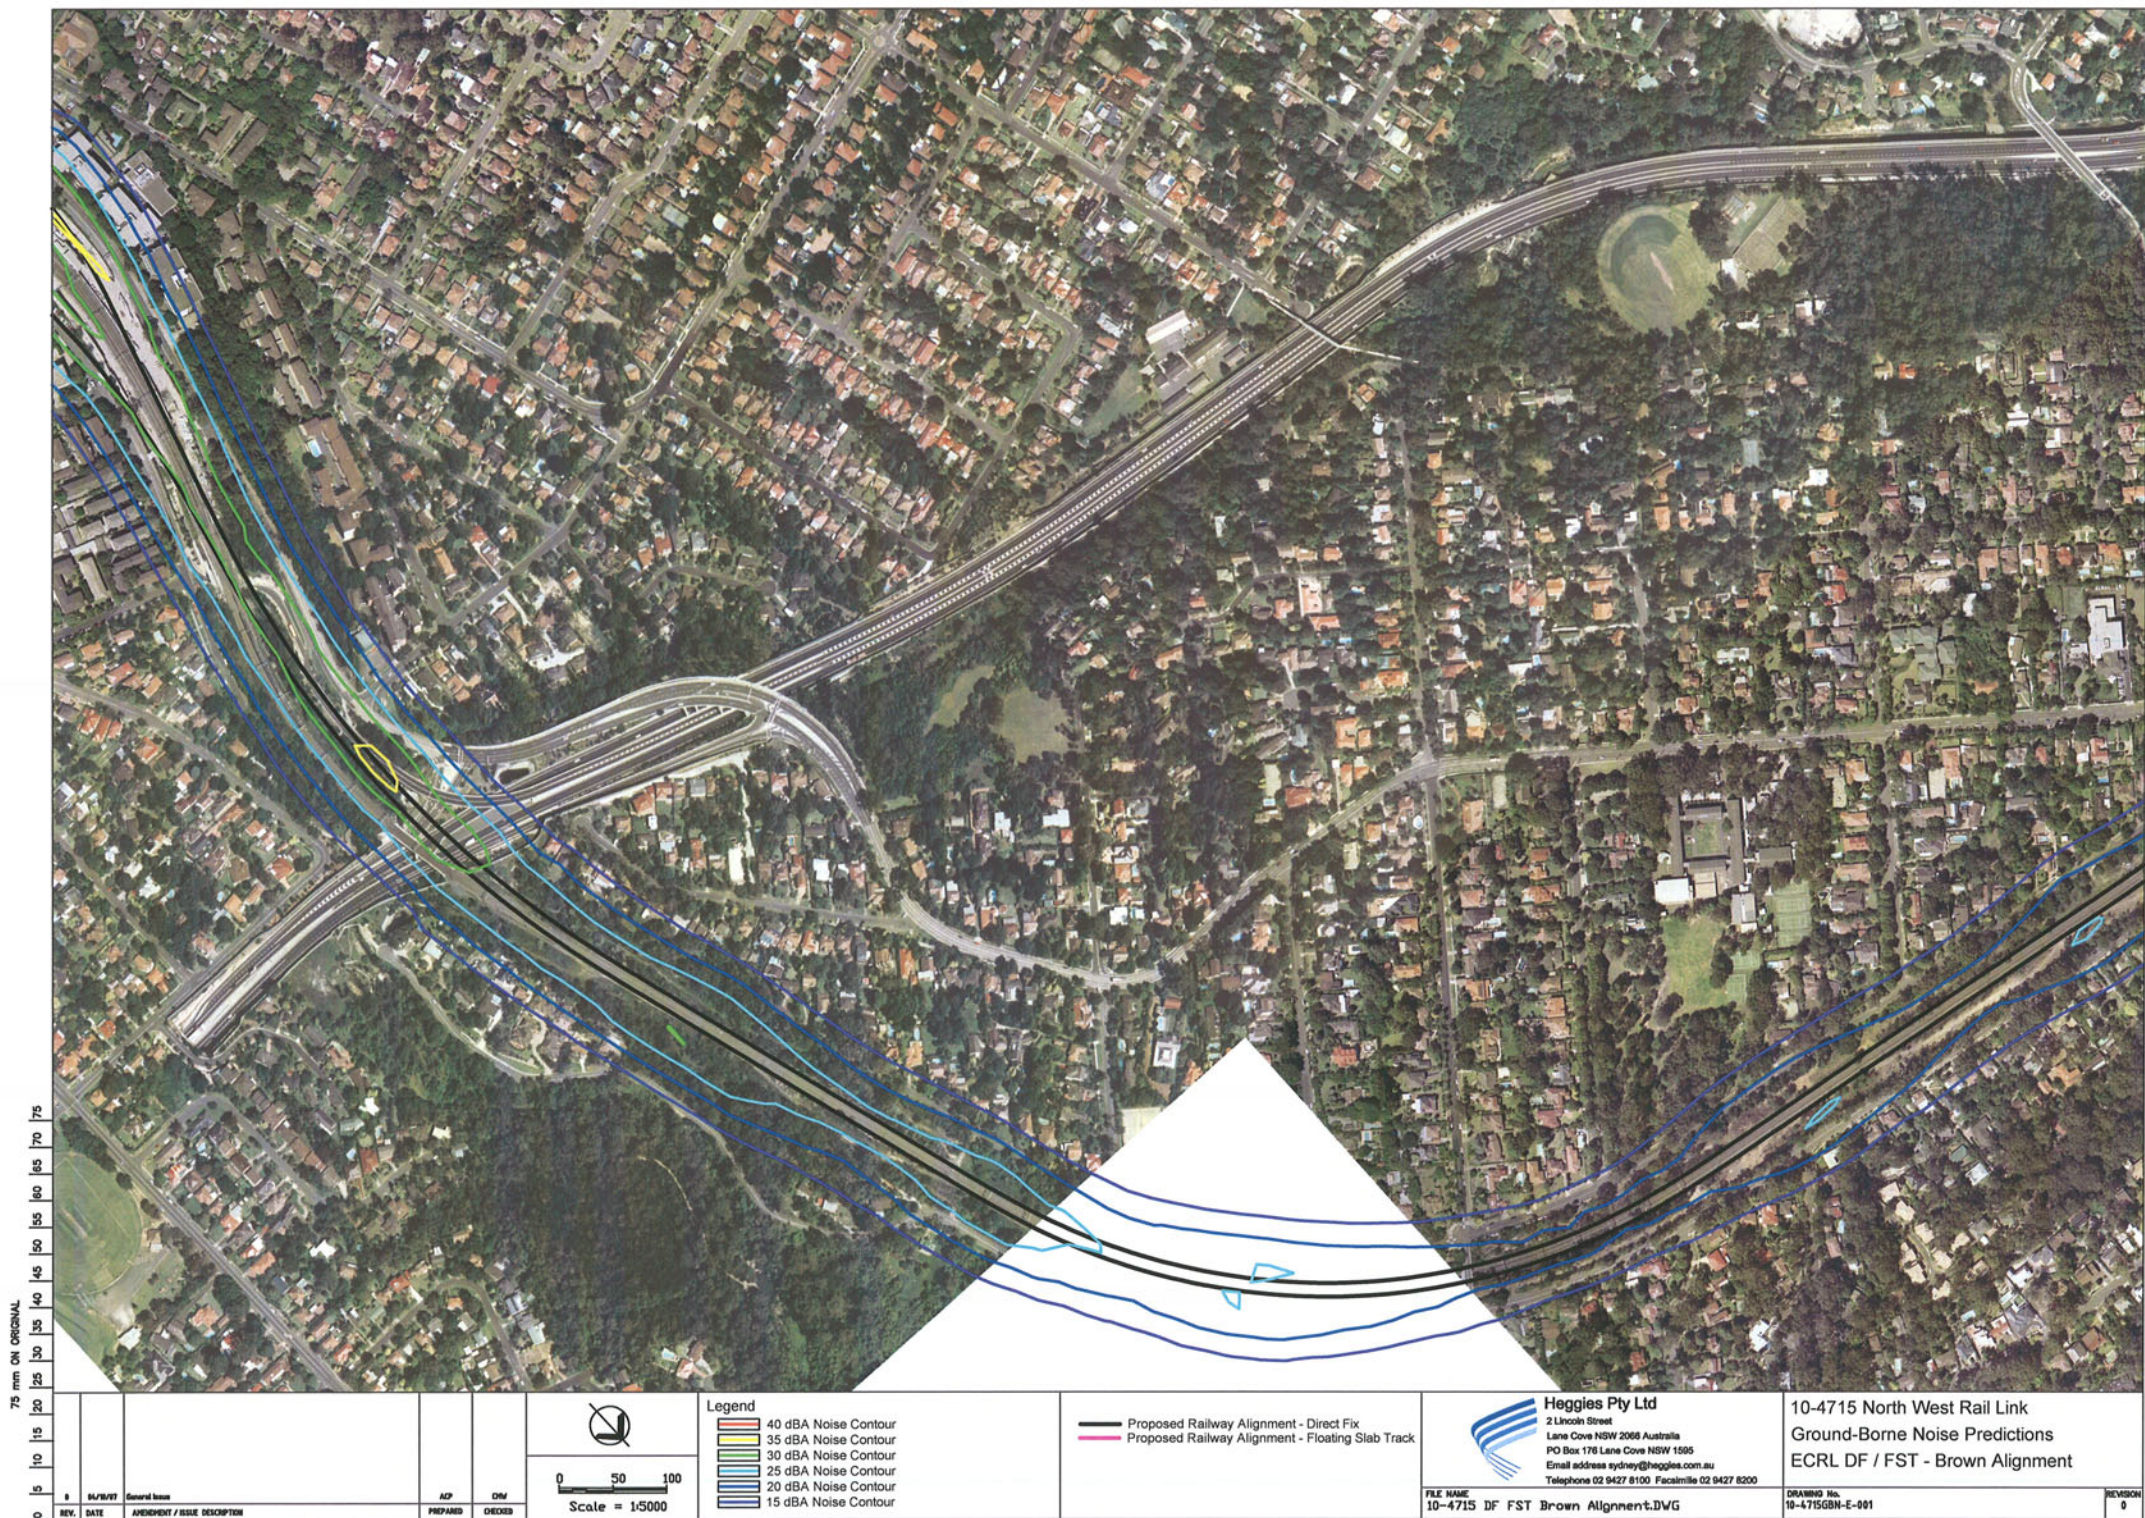

75 mm ON ORIGINAL

0

5

10

15

20

25

30

35

40

45

50

55

60

65

70

75

0

50

100

Scale = 1:5000

Legend

40 dBA Noise Contour

35 dBA Noise Contour

30 dBA Noise Contour

25 dBA Noise Contour

20 dBA Noise Contour

15 dBA Noise Contour

Proposed Railway Alignment - Direct Fix

Proposed Railway Alignment - Floating Slab Track

Heggies Pty Ltd

2 Lincoln Street

Lane Cove NSW 2066 Australia

PO Box 178 Lane Cove NSW 1505

Email address sydney@heggies.com.au

Telephone 02 9427 8100 Facsimile 02 9427 8200

10-4715 North West Rail Link

Ground-Borne Noise Predictions

ECRL DF / FST - Brown Alignment

FILE NAME

10-4715 DF FST Brown Alignment.DWG

DRAWING No.

10-4715GBN-E-001

REVISION

0

