



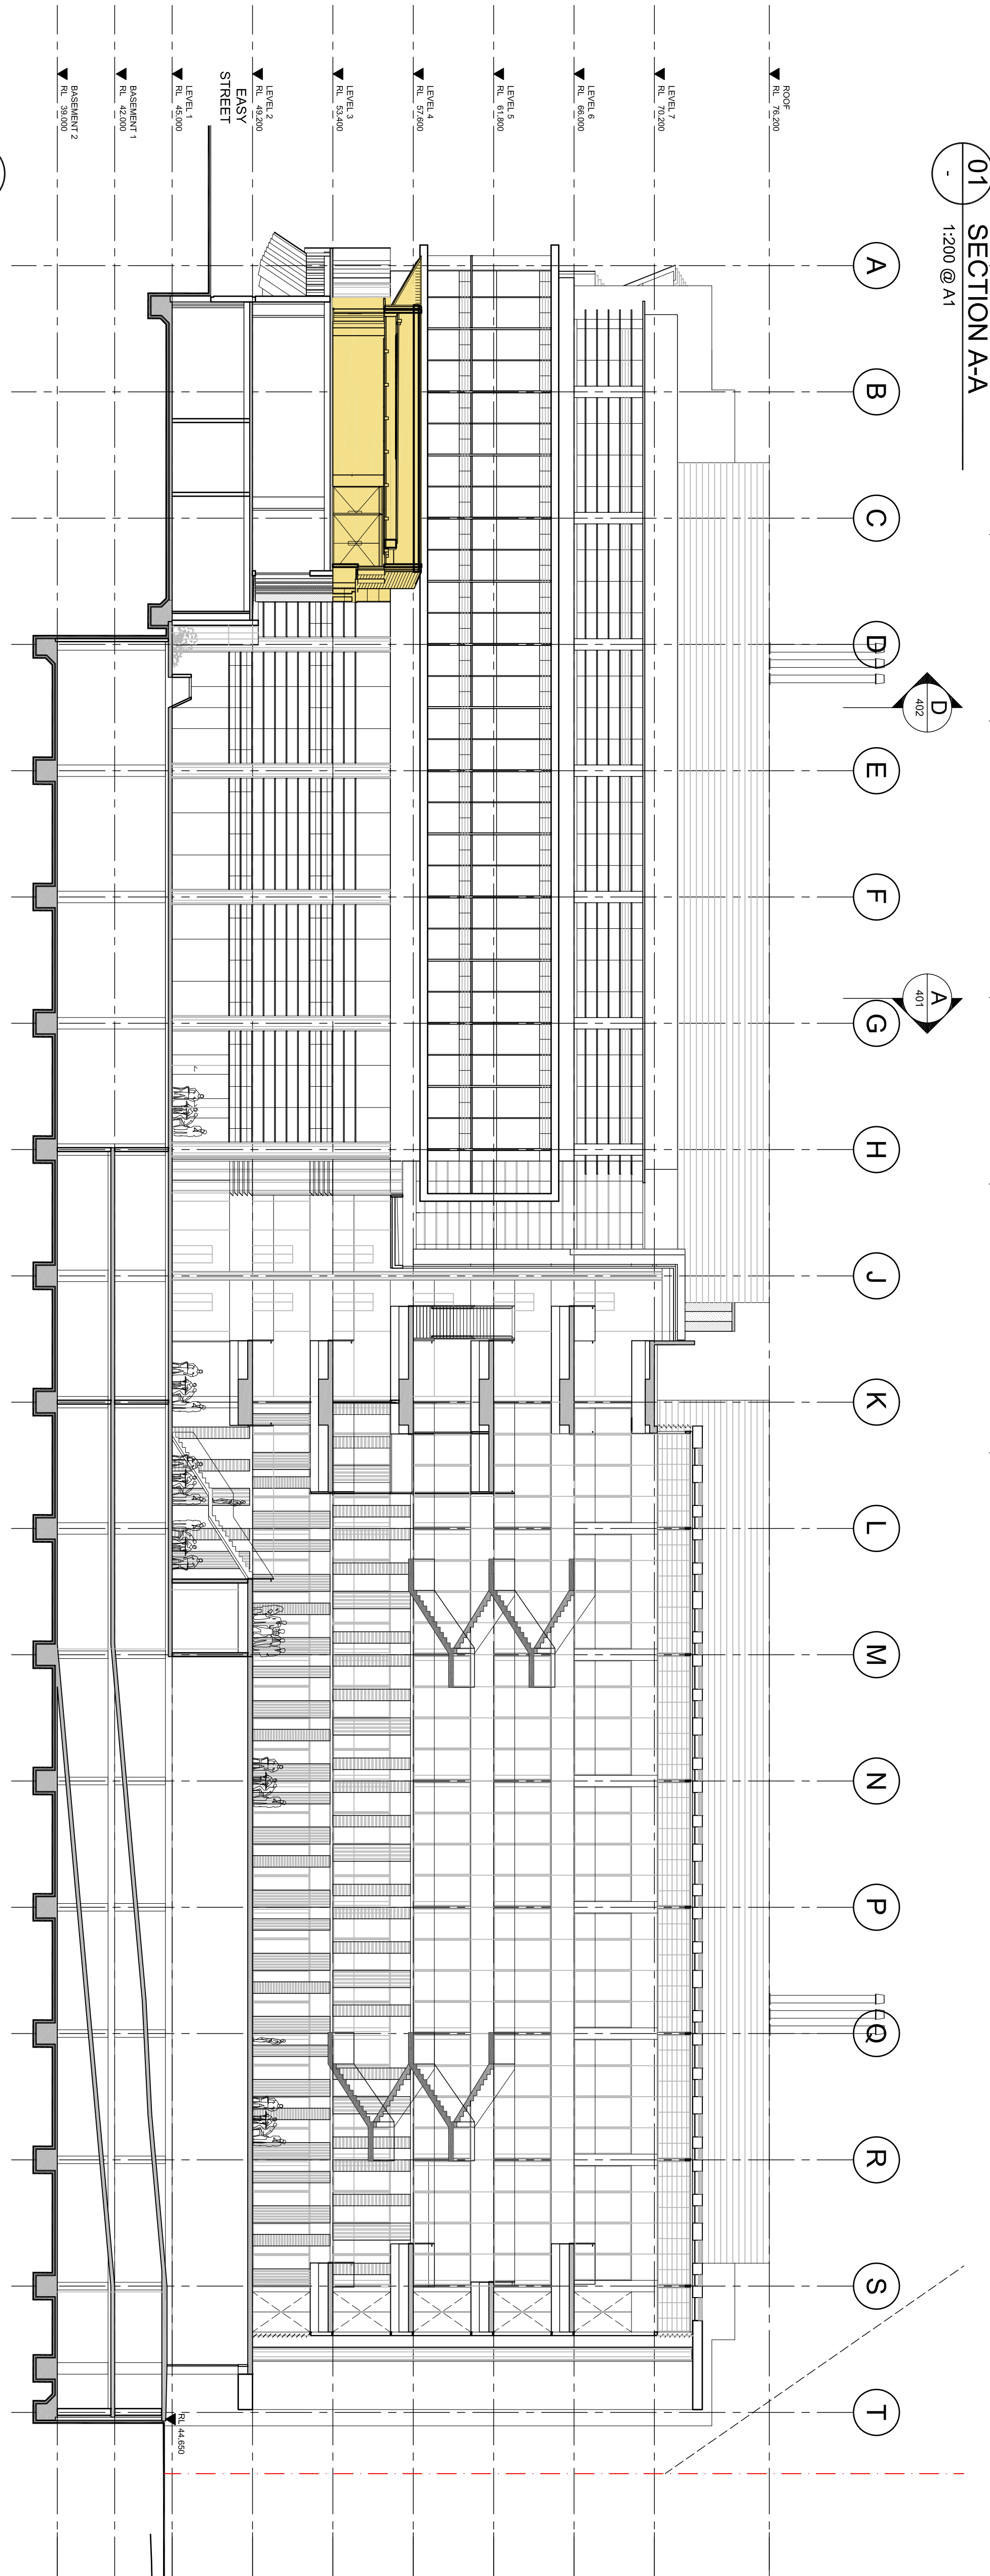

PROPOSED ALTERATIONS
TO APPROVED SCHEME
(STAGE 2A)

Cox Richardson
Level 2, 204 Clarence Street, Sydney 2000 Australia
Tel: 612 9267 9599 Fax: 612 9264 5844
Email: sydney@cox.com.au

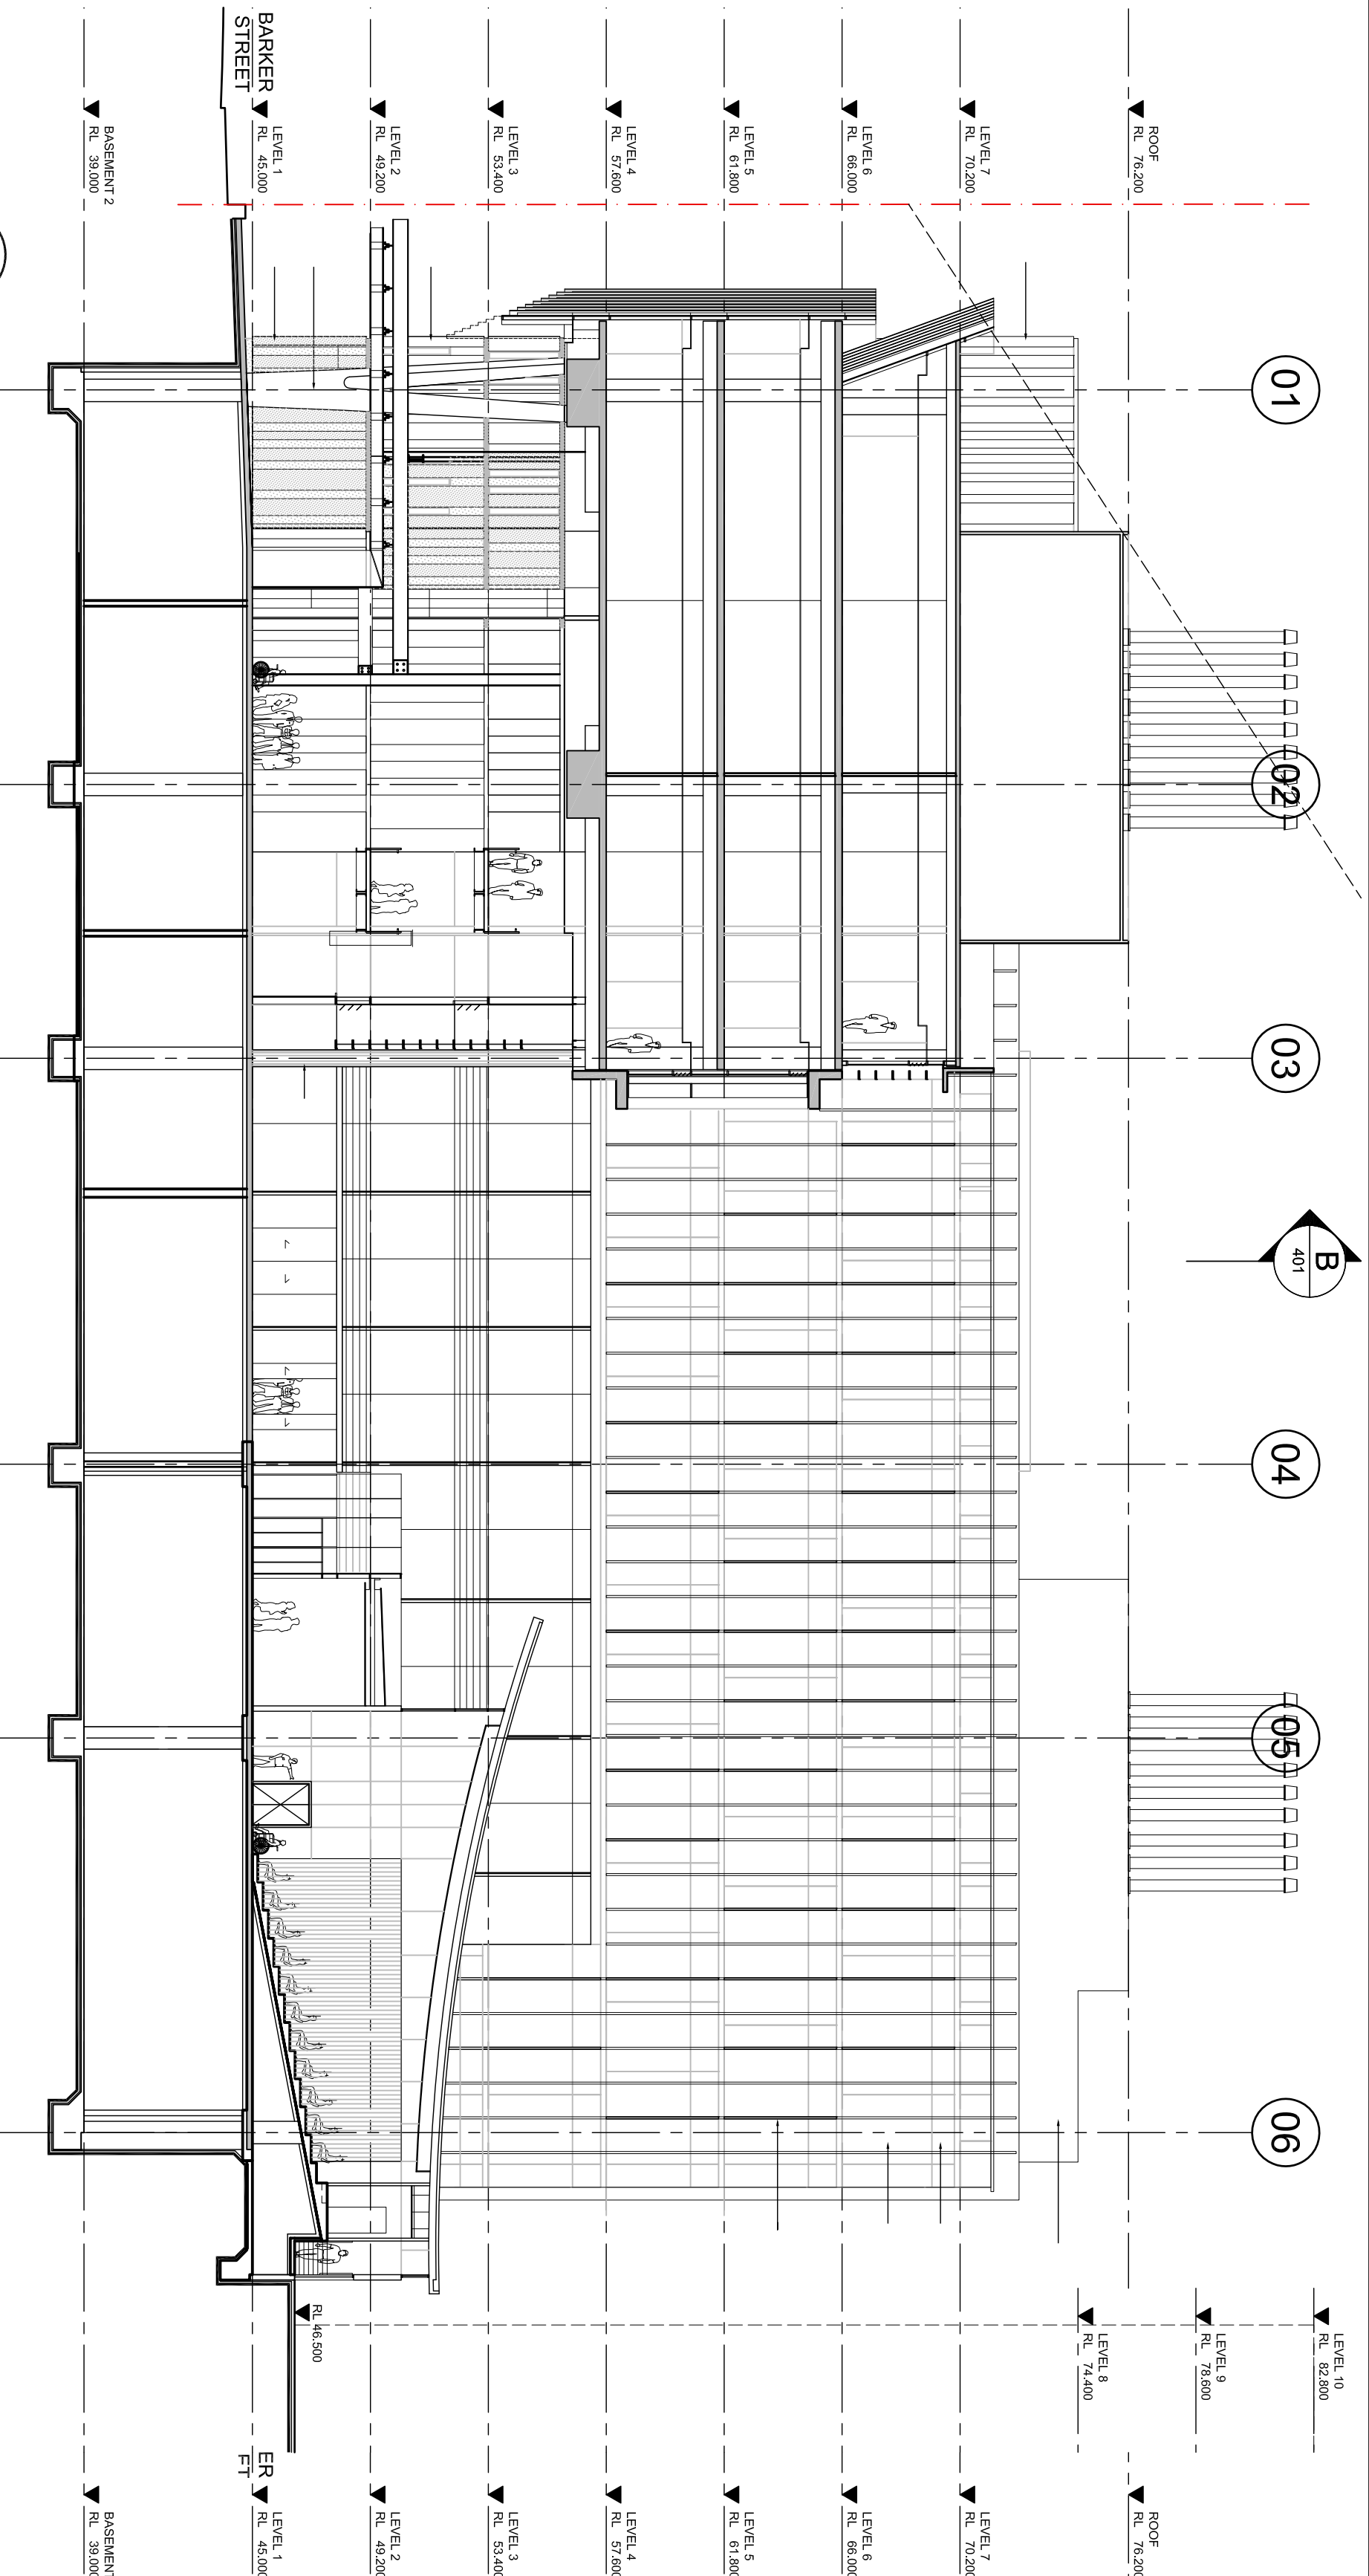

Project Architect		Date
Michael Crane		10.12.15
Director		Date
Joe Agius		10.12.15

NEUROSCIENCE RESEARCH PRECINCT

BARKER STREET RANDWICK NSW

204179.30

Drawing Title	
SECTIONS A-A & B-B	
Drawing Number	Rev.
PA-401	09
Date	
DECEMBER 2015	