




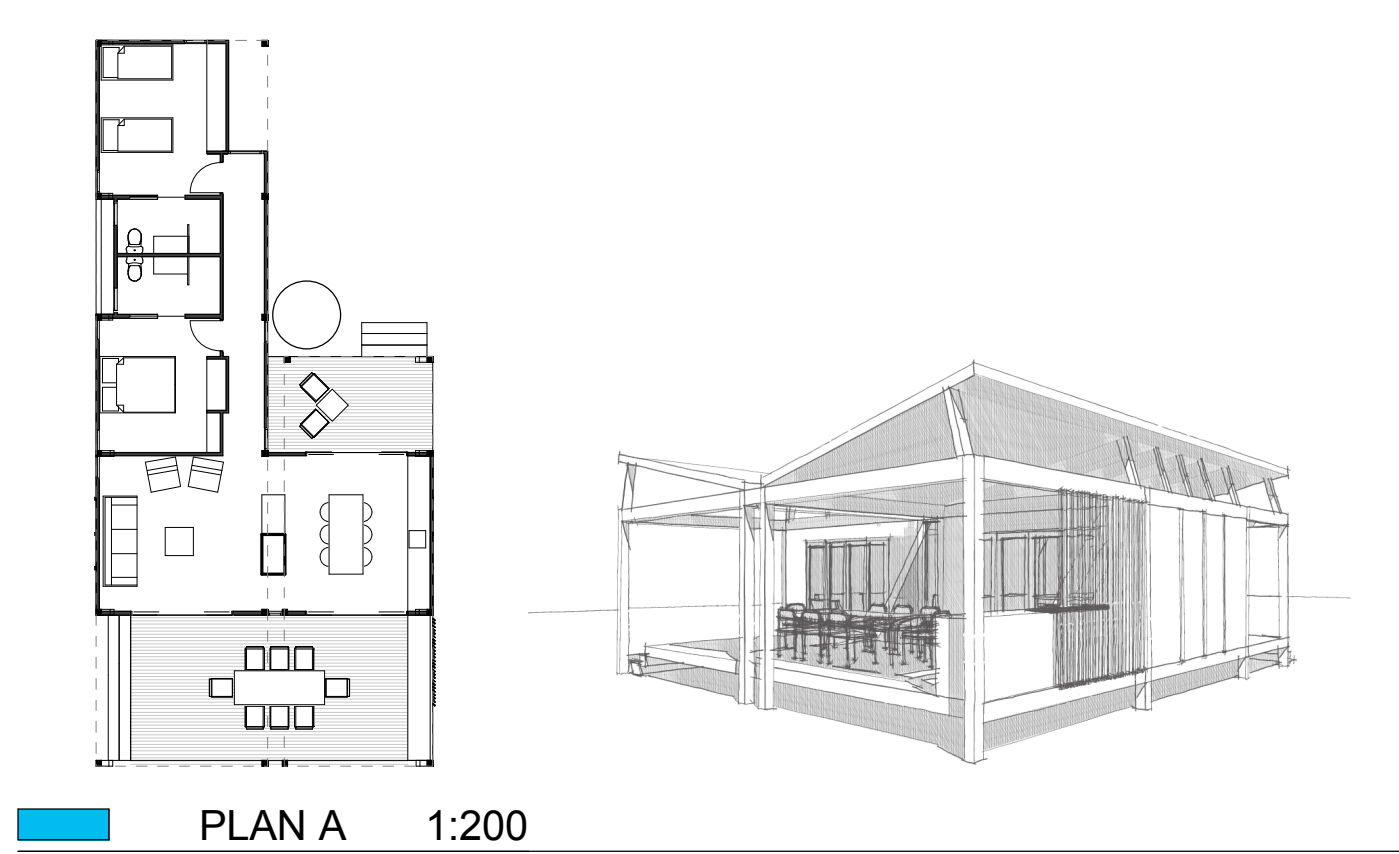


PLAN A 1:200

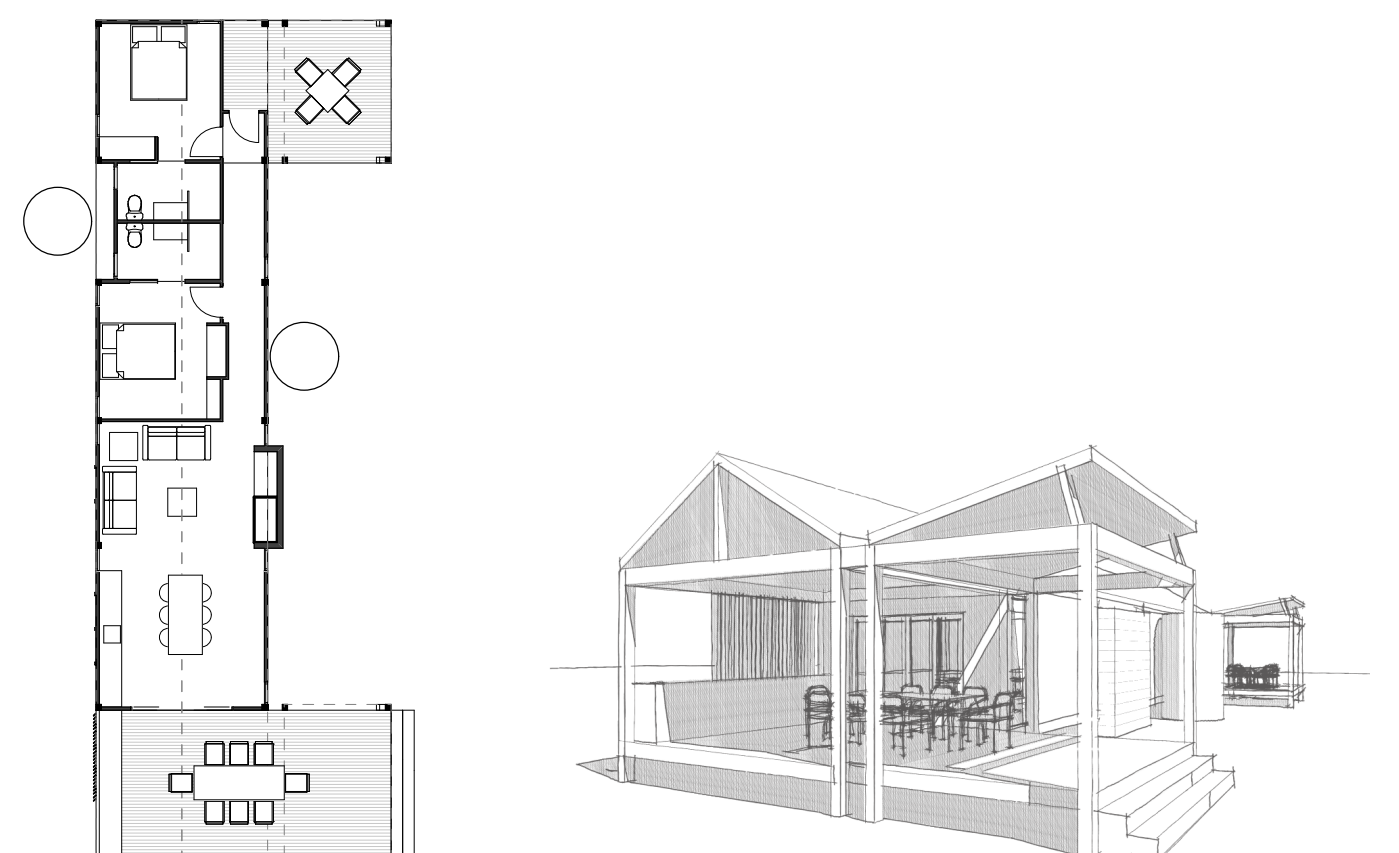


PLAN B 1:200

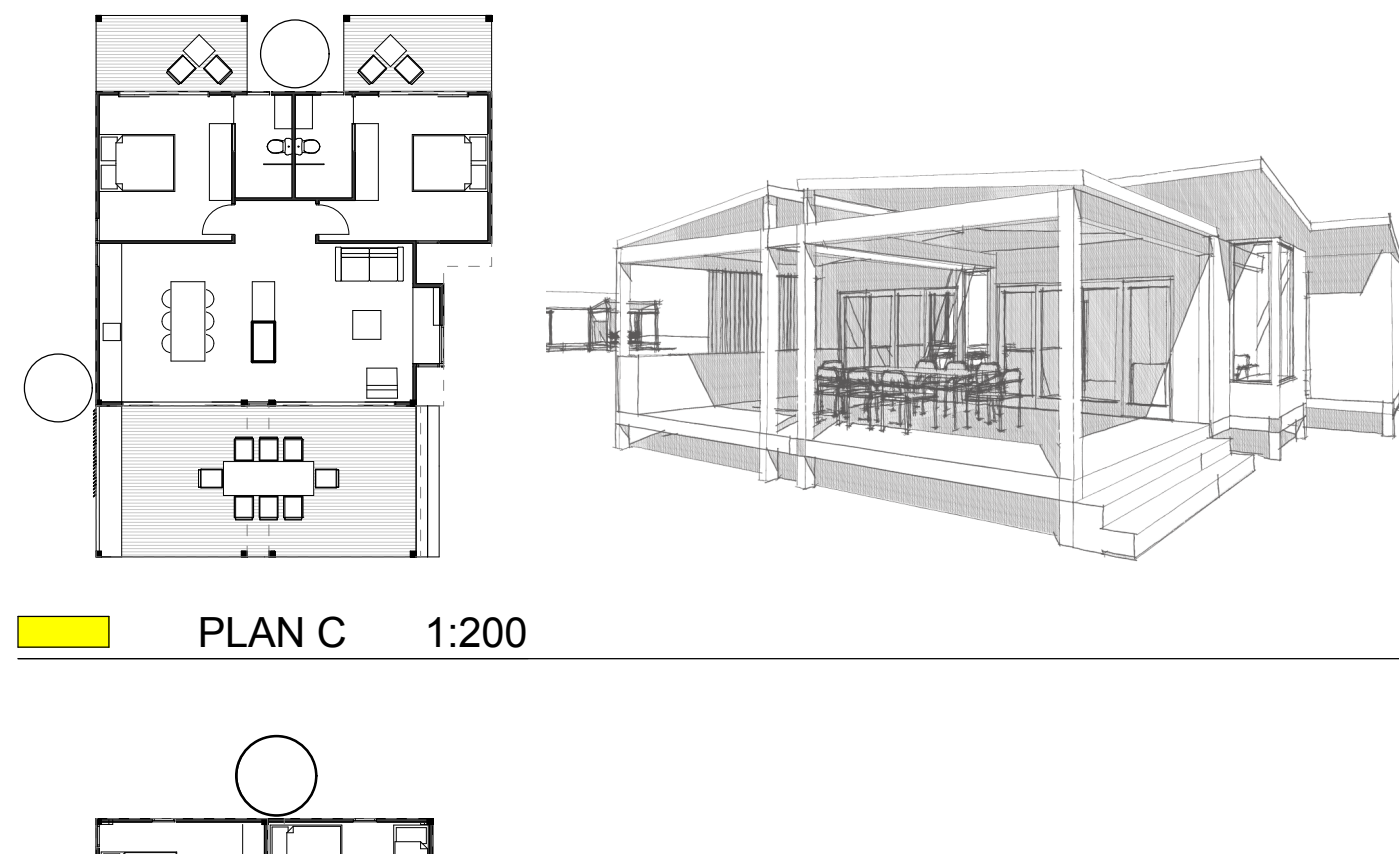


PLAN C 1:200

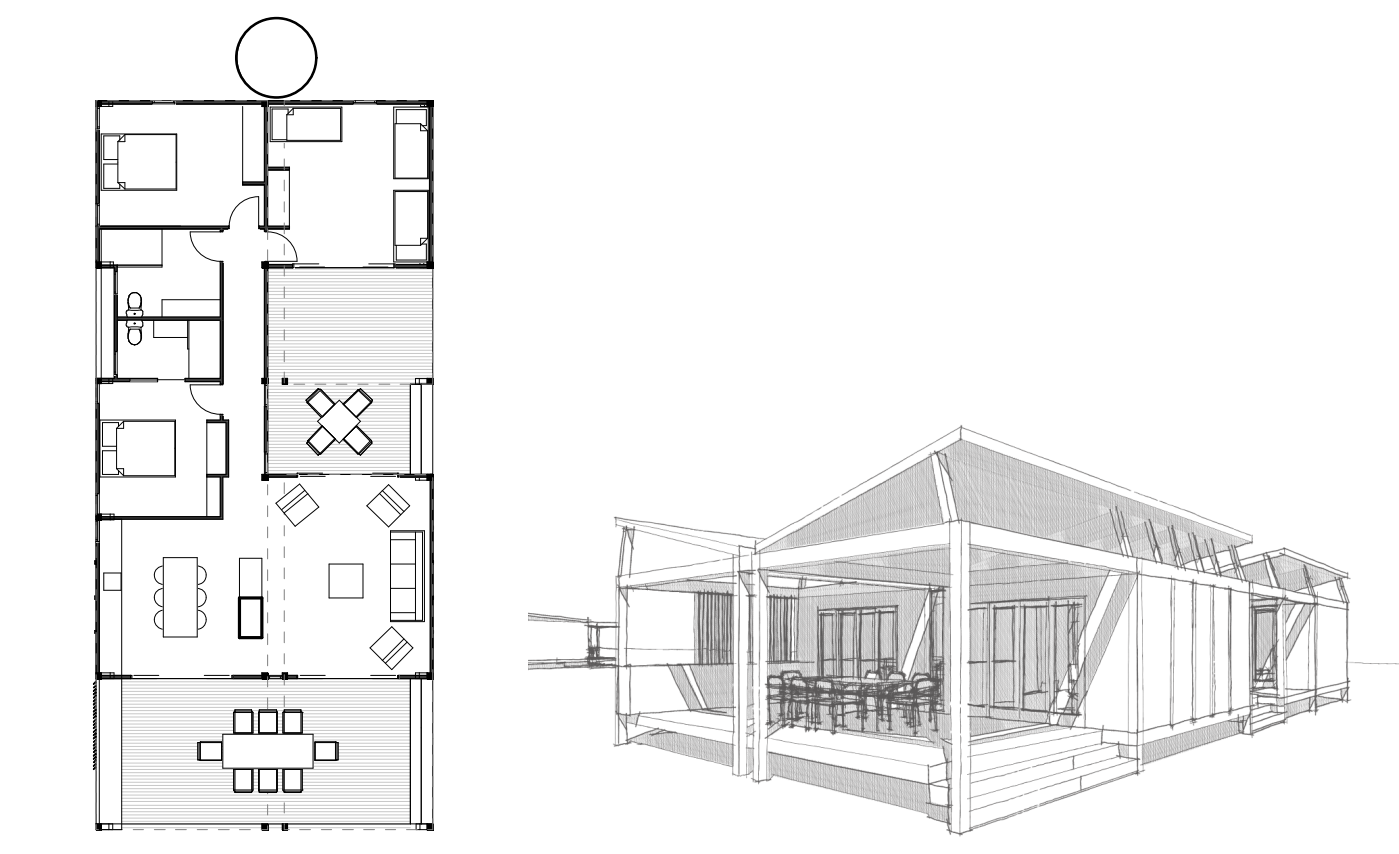

PLAN D 1:200

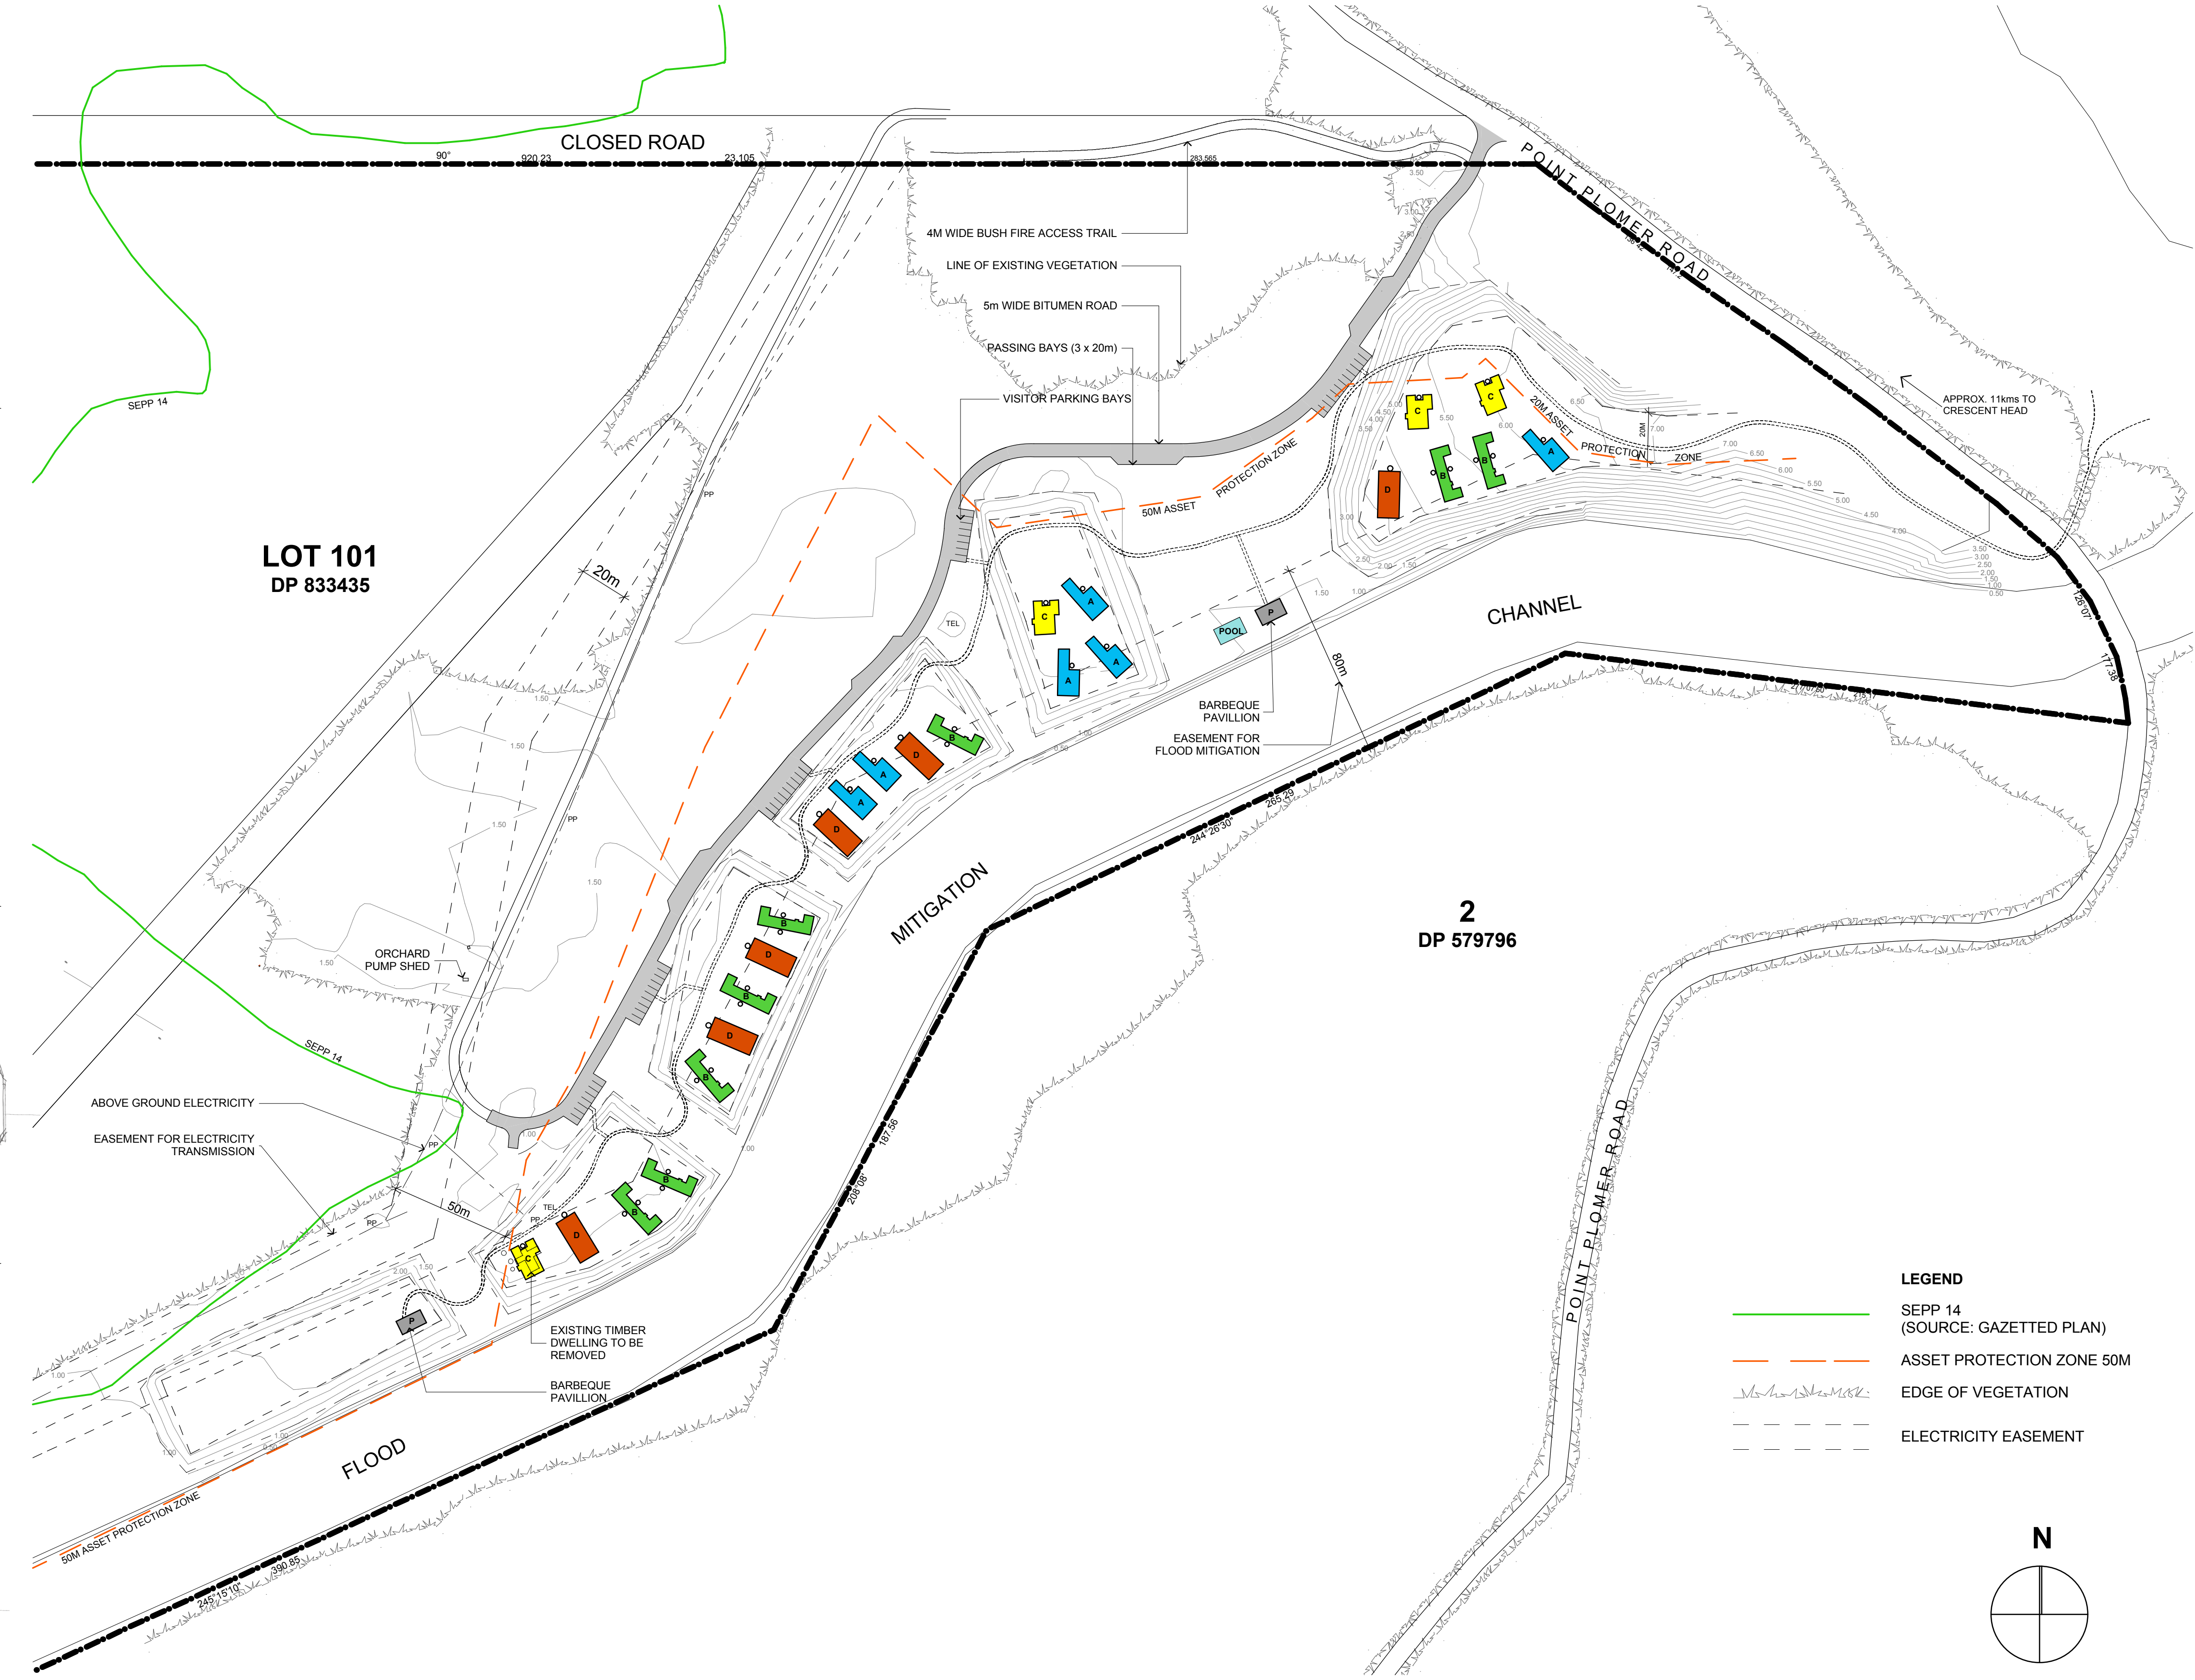

- LEGEND**
- SEPP 14 (SOURCE: GAZETTED PLAN)
 - ASSET PROTECTION ZONE 50M
 - EDGE OF VEGETATION
 - ELECTRICITY EASEMENT

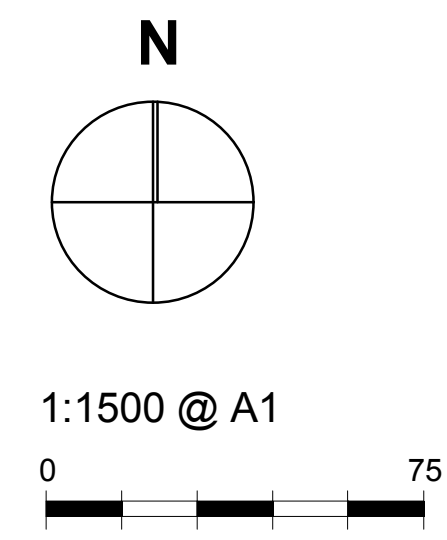

PRELIMINARY

 ARCHITECT: CRAIG TEASDELL NSW ARCHITECTS REGISTRATION No.6952	1st Floor, Colonial Arcade 25-27 Hay Street Port Macquarie NSW 2444 PO Box 243 Port Macquarie NSW 2444 T: 02 6586 2555 F: 02 6583 4064 E: info@kingcampbell.com.au	Rev	Date	Description	Scale	AS SHOWN @ A1 Datum AHD	Project Number	14575	Drawing Title	EXHIBIT 5: MASTER PLAN DETAIL
		A	25.09.07	ISSUED FOR INFORMATION	CONTOURS AT 0.5 METRE INTERVALS		Drawing Number	14575P_Masterplan_revD	Project	LOT 101 DP 833435 POINT PLOMER RD BIG HILL VIA CRESCENT HEAD
		B	30.11.07	ISSUED FOR CLIENT DISCUSSION			DA Number		Client	THE BANKSIAS BIG HILL PTY LTD
		C	23.01.08	ISSUED FOR INFORMATION			Drawn	LV / KW	Sheet	1002
		D	30.01.08	ISSUED FOR PRELIMINARY ENVIRONMENTAL ASSESSMENT SUBMISSION	Caution: The stated scale of this drawing may have been altered by copying or other means. The scale should be verified prior to using the drawing to derive measurements. © Copyright King & Campbell Pty Ltd		Checked	CT	Rev	D
							Date Created	NOV 07		